


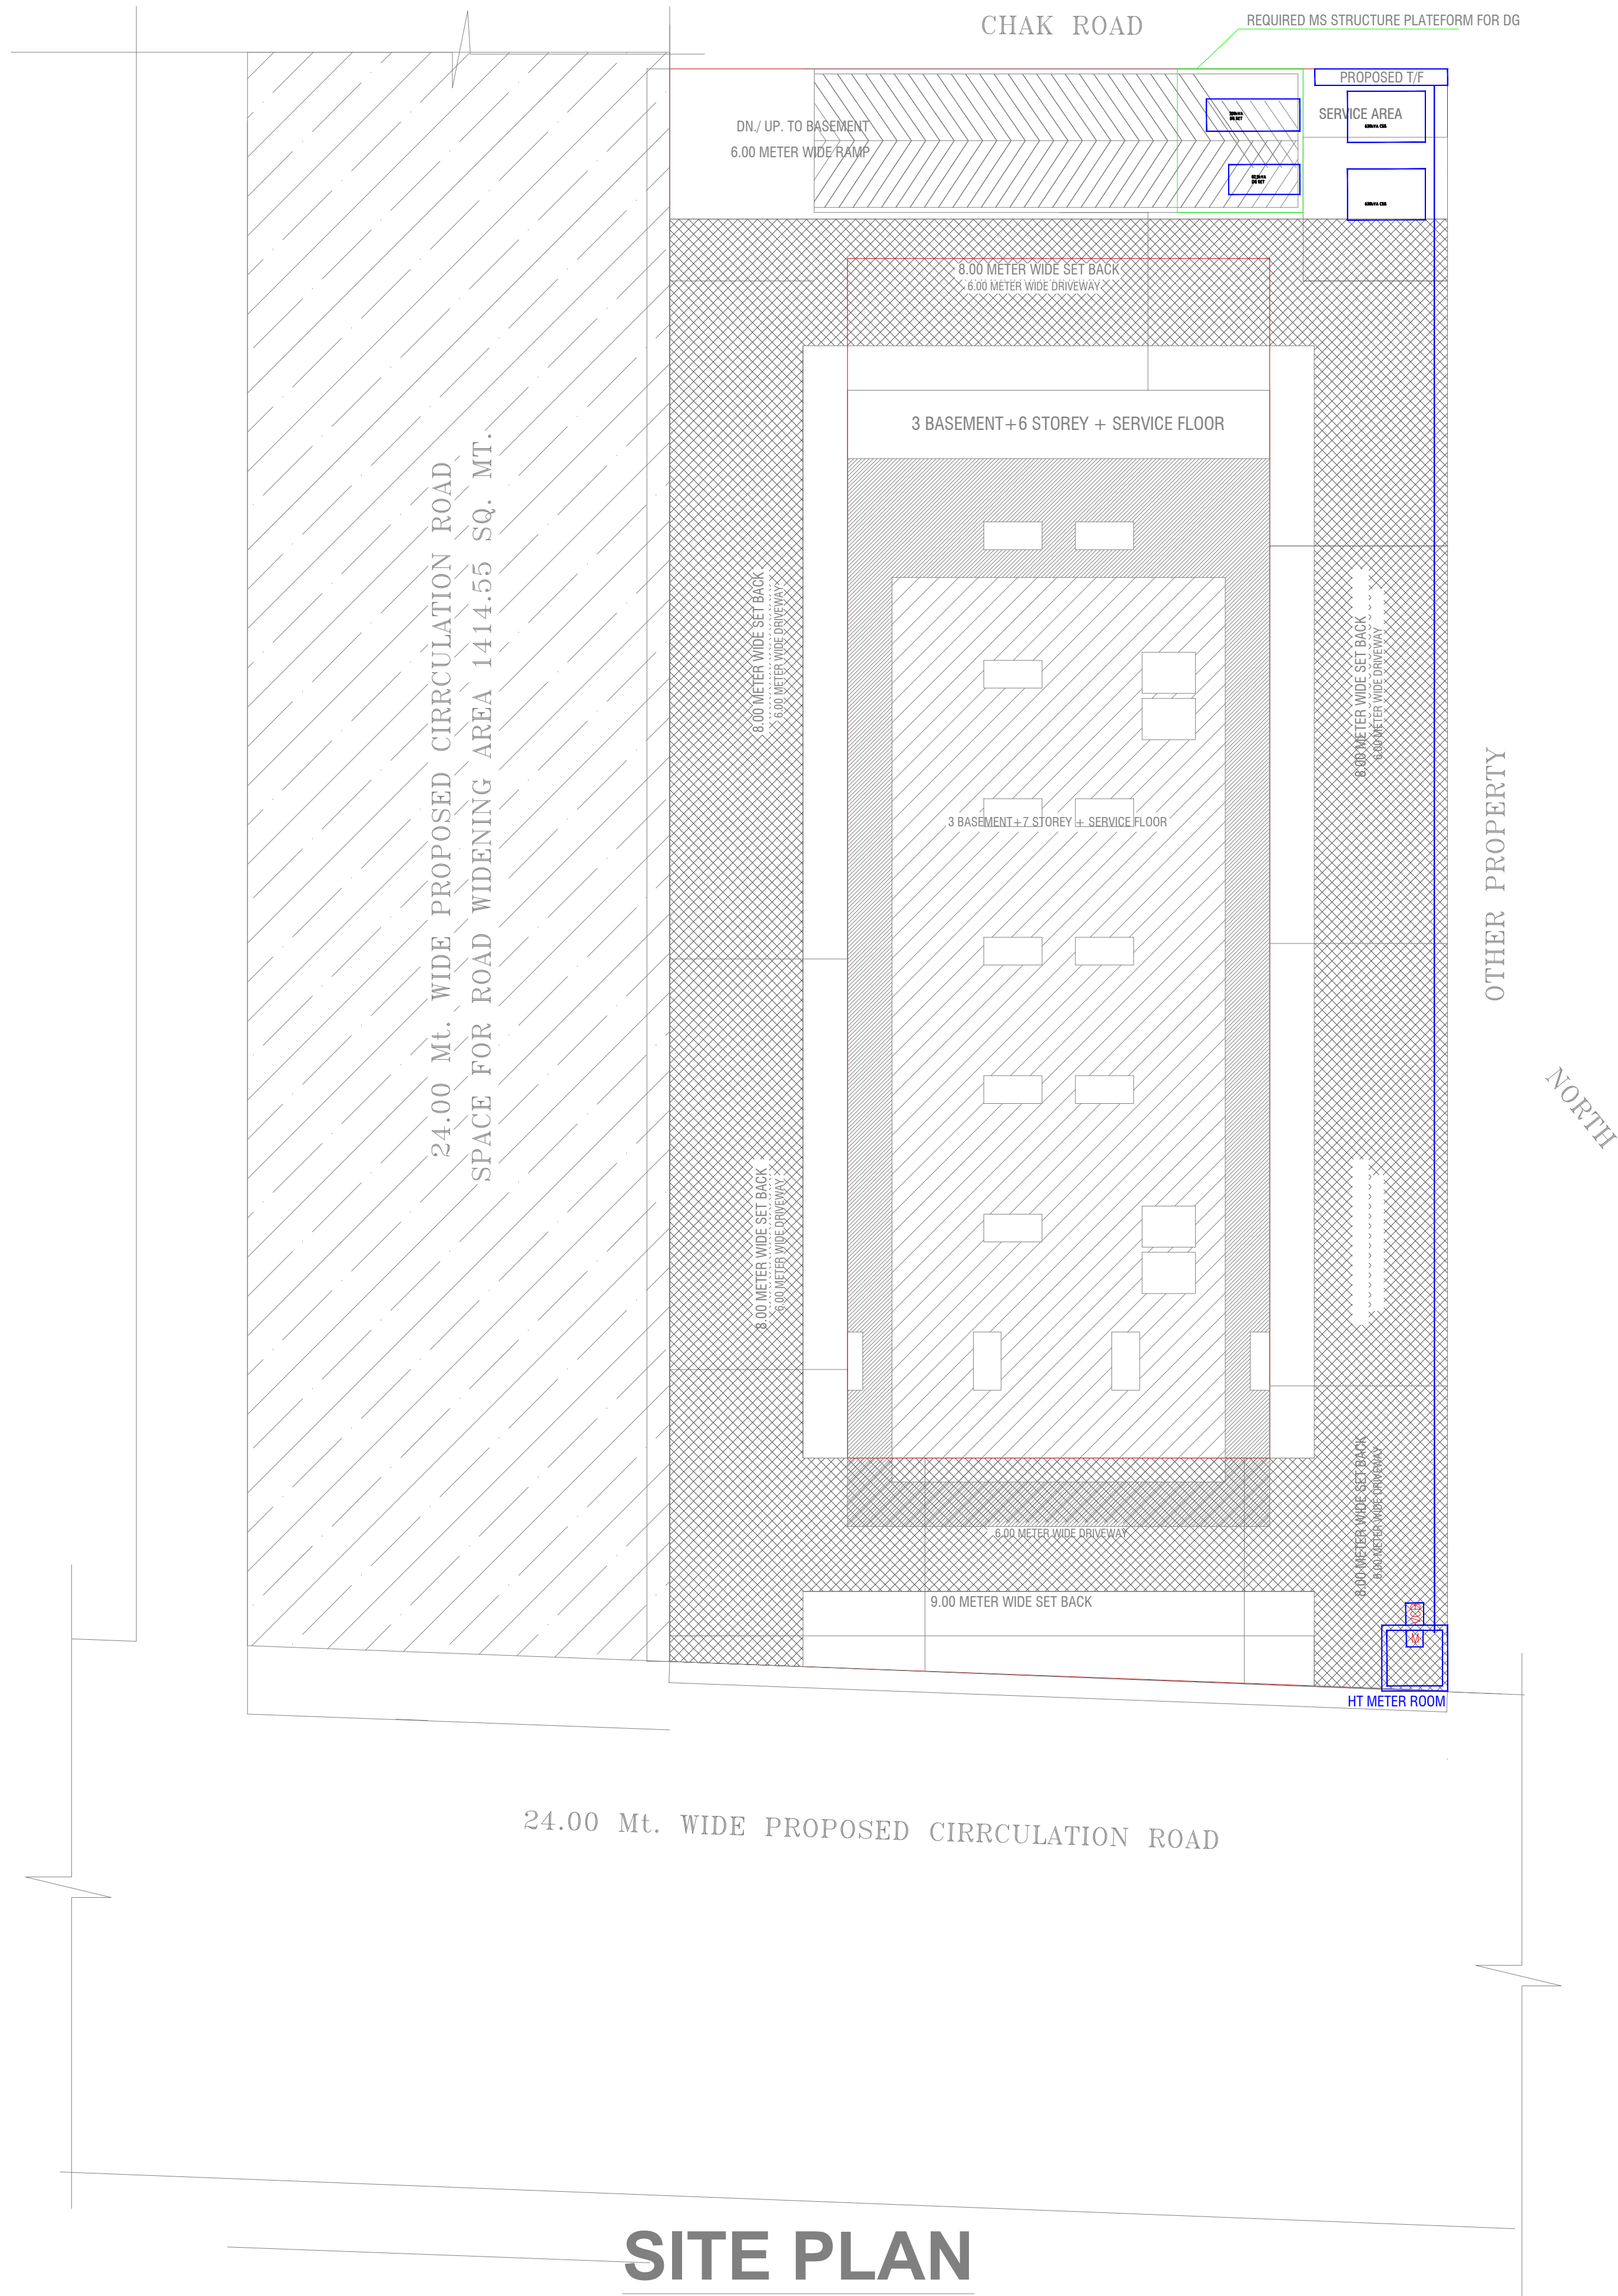

SITE PLAN

PROJECT :
SUBMISSION DRAWING FOR
PROPOSED BUDGET / NON STAR HOTEL
BUILDING " BLUEMOON CENTRAL" AT
KHASRA NO.- 1187&1188 AT VILLAGE
NOORNAGAR GHAZIABD (U. P.)

OWNER:-

DEVELOPER :-
M/s.Progressive Construction

SHEET TITLE :
ELECTRICAL DRAWING

OWNER SIGN ARCHITECT SIGN

SCALE :
DATE :
DEALT :
CHECKED :

DRG. NO.

ELD-01