


NORTH



NOTES:-

1. THIS IS A CONCEPTUAL DRAWING NOT FOR CONSTRUCTION
2. ALL DIMENSIONS ARE IN MM
- ONLY NOTED DIMENSION SHALL BE FOLLOWED.

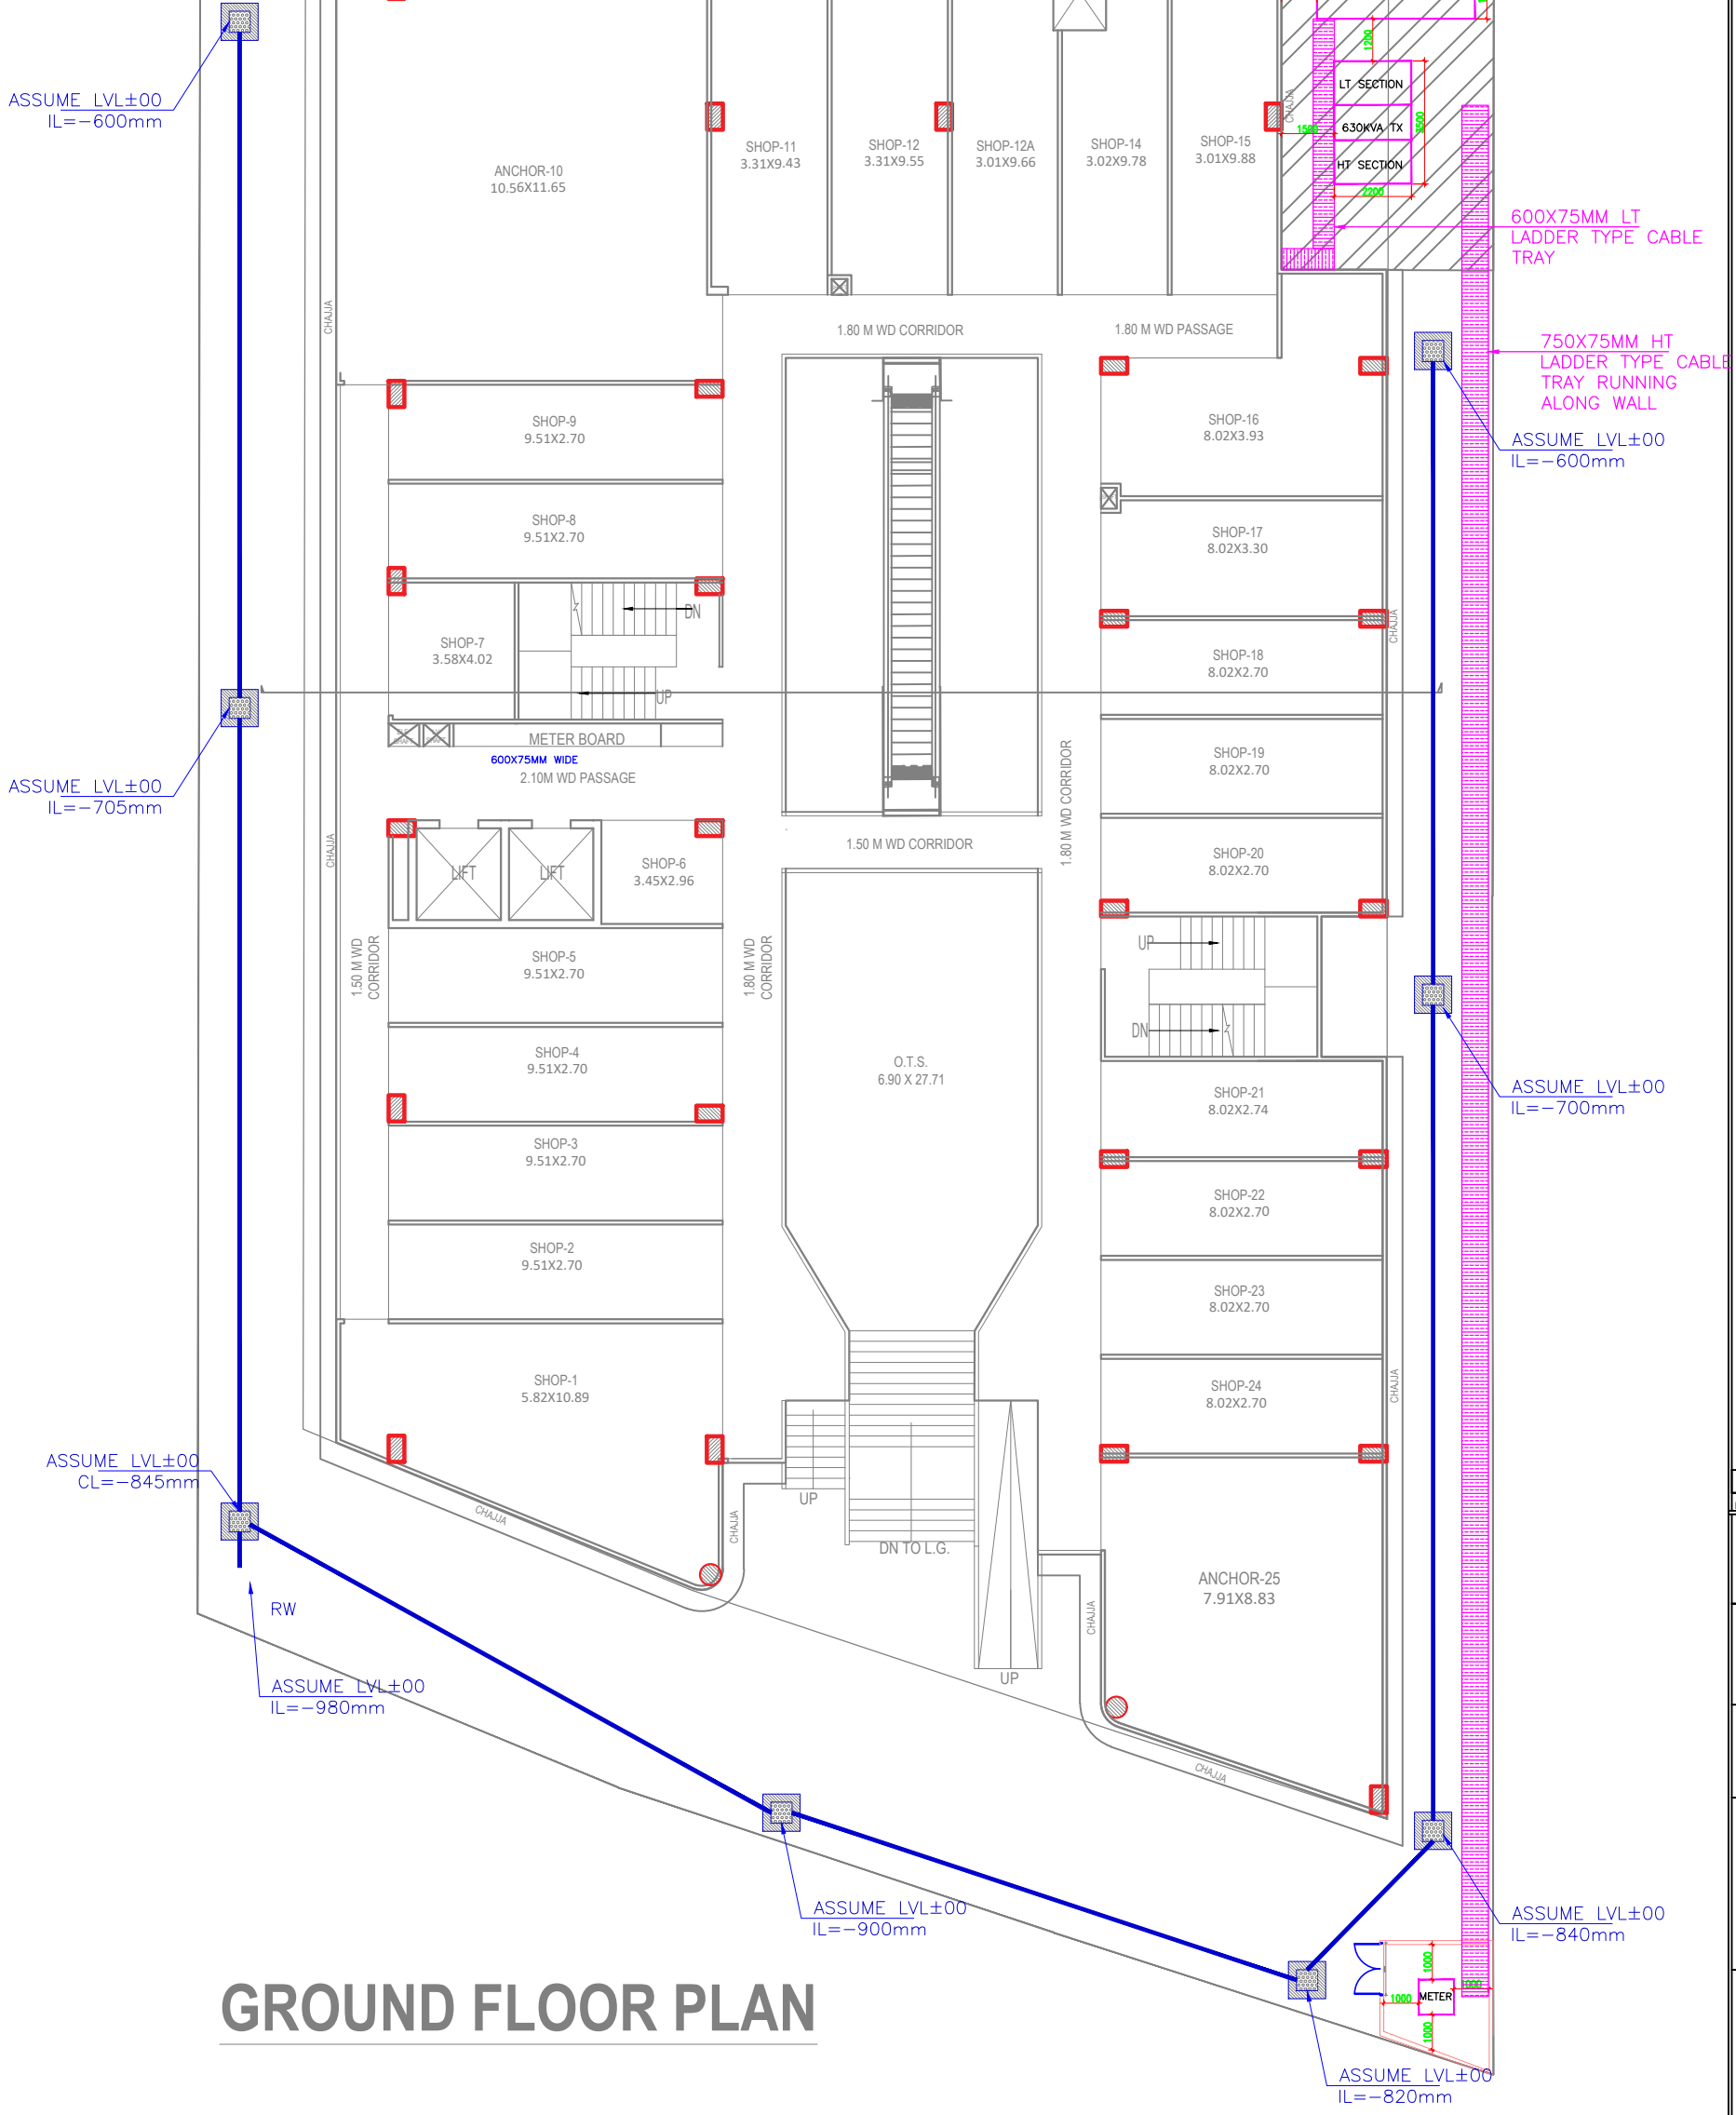

GROUND FLOOR PLAN

REV	DESCRIPTION	DATE	DRN	CHK	APP
PROJECT :-					
PROPOSED COMMERCIAL BUILDING AT COMMERCIAL PLOT NO-16, PINEWOOD ENCLAVE, SECTOR-2 WAVE CITY, GZB					
LOCATION:-					
WAVE CITY, GHAZIABAD, U.P.					
CLIENT :-					
ASTRUS CORP SUPERSTRUCTURE PVT. LTD.					
ARCHITECT:-					
DIVYAKASH ATELIER INC ARCHITECTURAL . INTERIOR . PLANNING CONSULTANTS A VENTURE OF DIVYAKASH GROUP # 407, ORBIT PLAZA, CROSSING REPUBLIK, GHAZIABAD CONTACT US - +91- 9999609559 E mail- groupdivyakash@gmail.com					
MEP CONSULTANT:-					
WeDESIGN ASSOCIATES. C-68, LOWER GROUND FLOOR, SEC-63, NOIDA, U.P. E-MAIL: wedesignassociates@gmail.com					
SHEET TITLE:-					
Development Work Plan					
	NAME	DATE	SIGN		
DRAWN BY		1-7-25			
CHECKED BY		1-7-25			
APPROVED BY					
PROJECT No.				SHEET SIZE	
ISSUE DATE		SCALE		N.T.S.	
SHEET No.				REV. No.	