


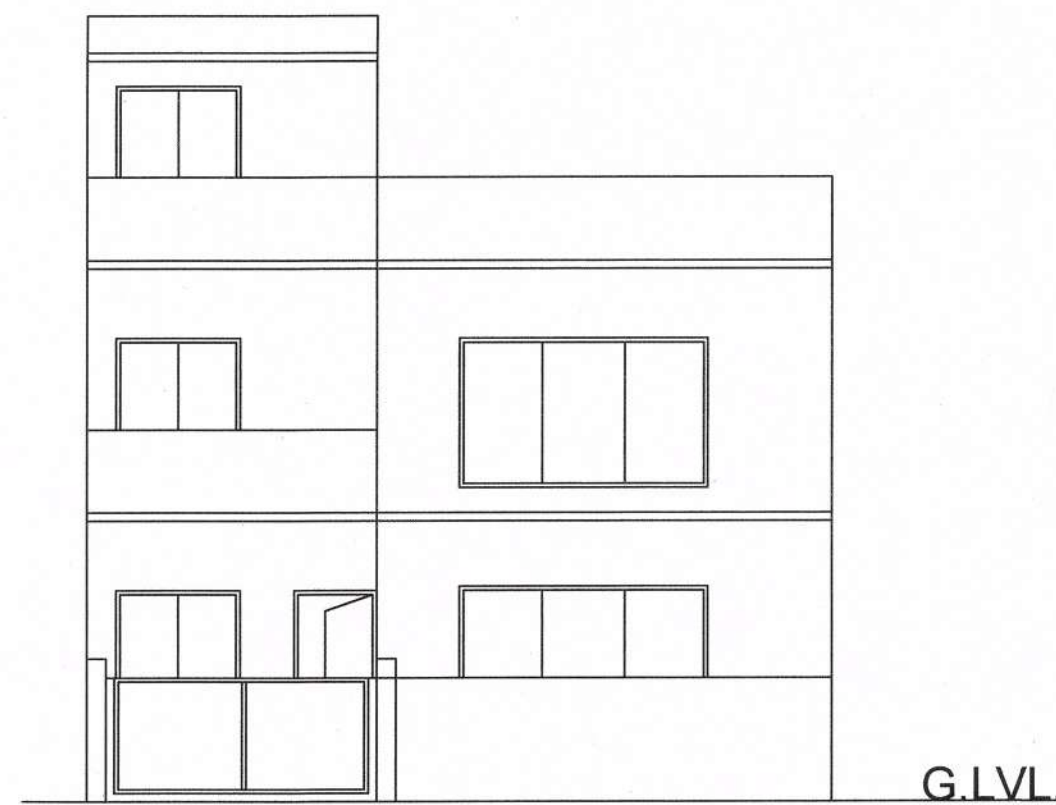


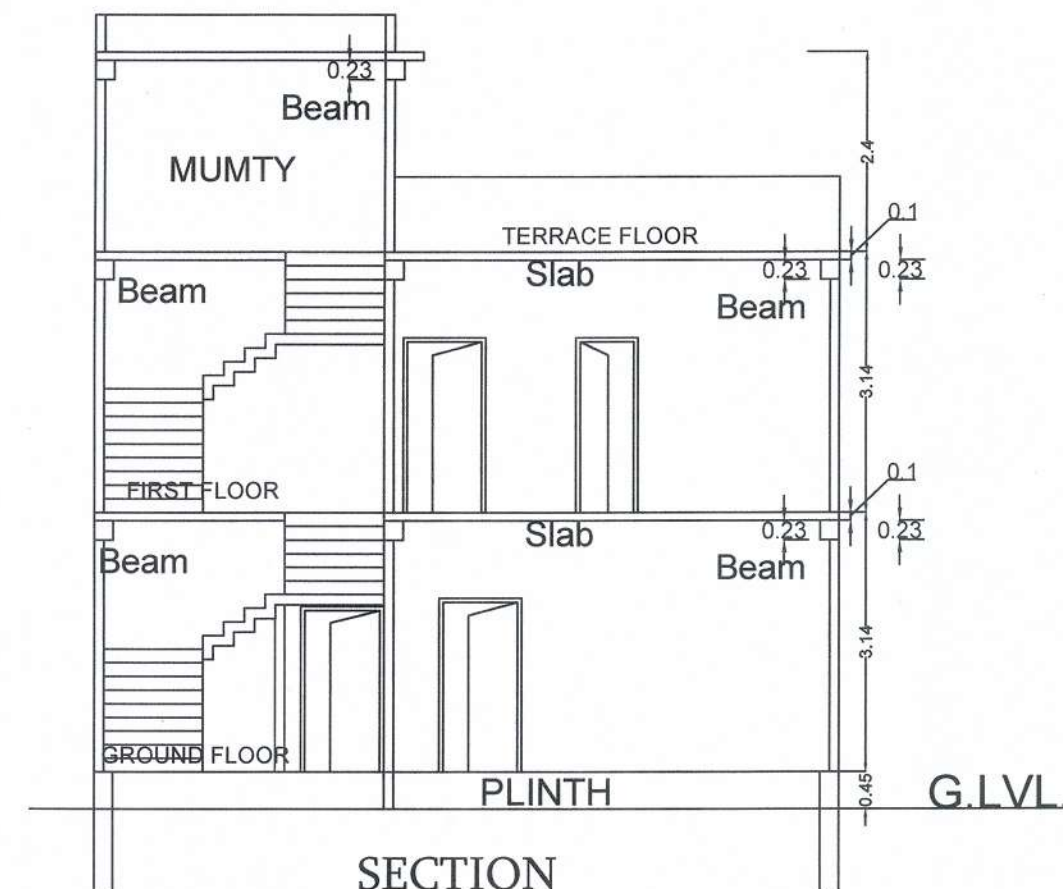


FRONT ELEVATION
SCALE- 1:100

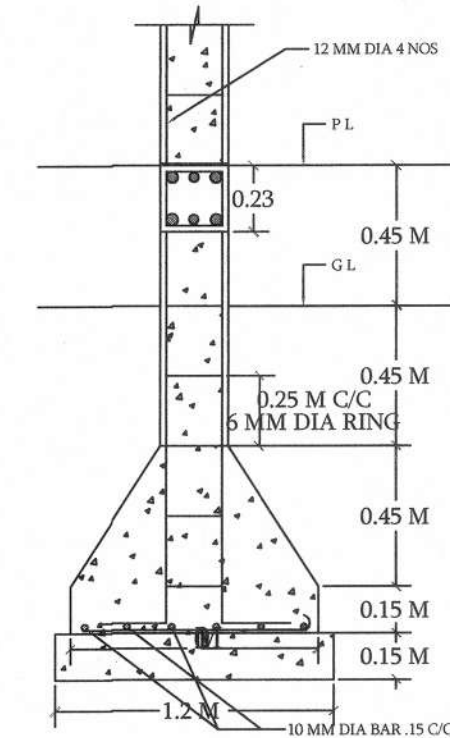


SECTION
SCALE- 1:100

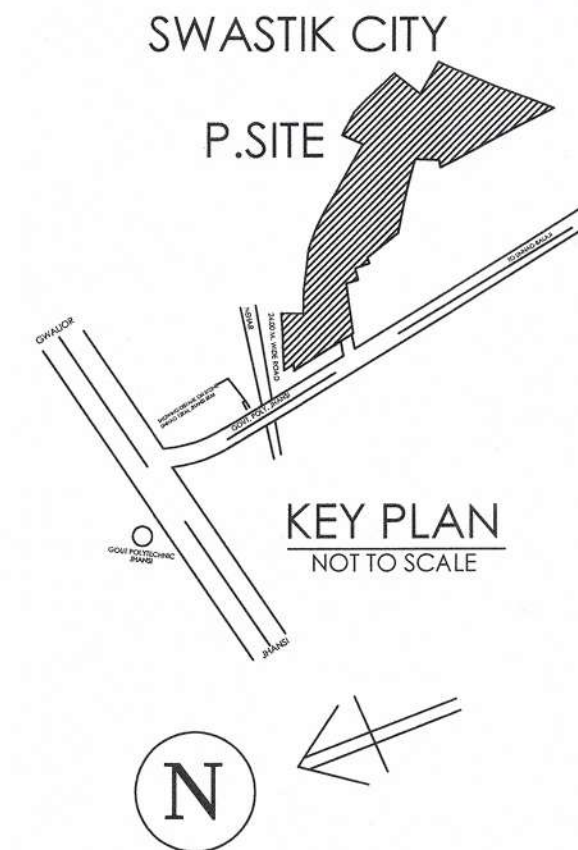


COLUMN DETAIL
SCALE 1:30

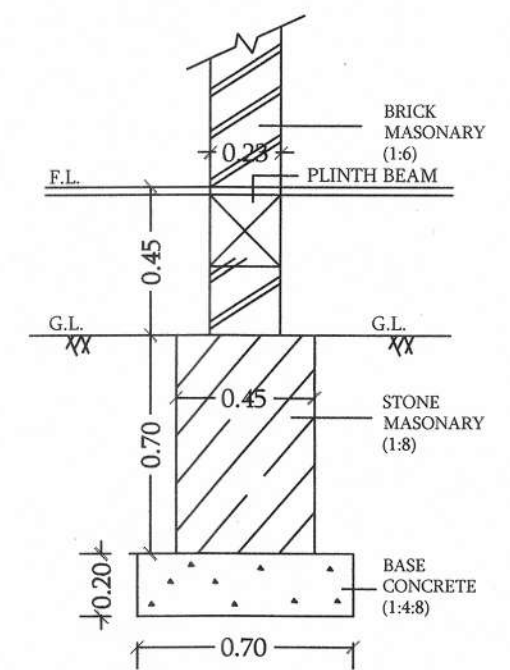


BRICK WALL
SECTION
SCALE -- 1:20

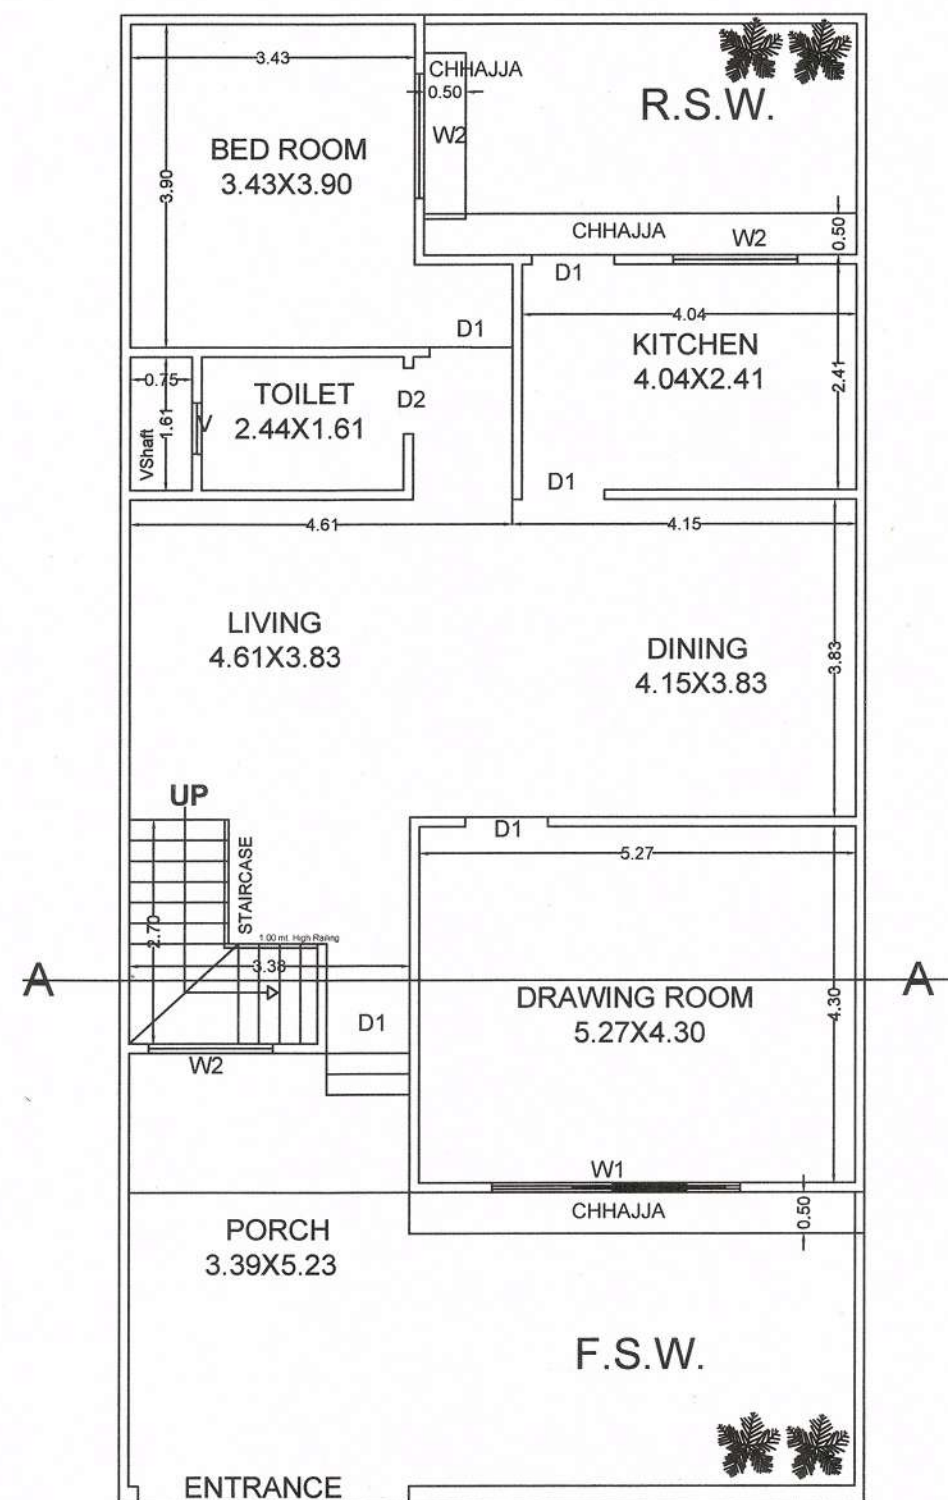


GROUND FLOOR PLAN
scale 1:100

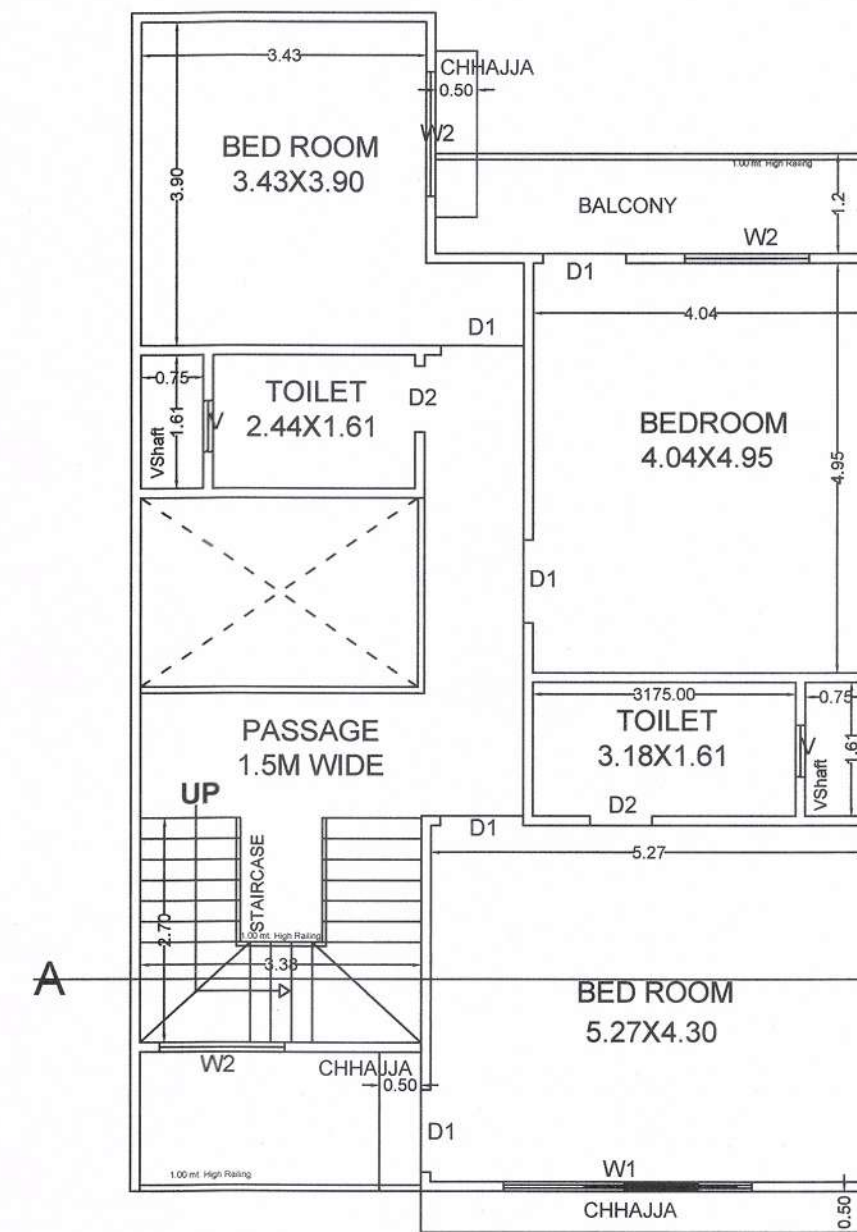

FIRST FLOOR PLAN
scale 1:100

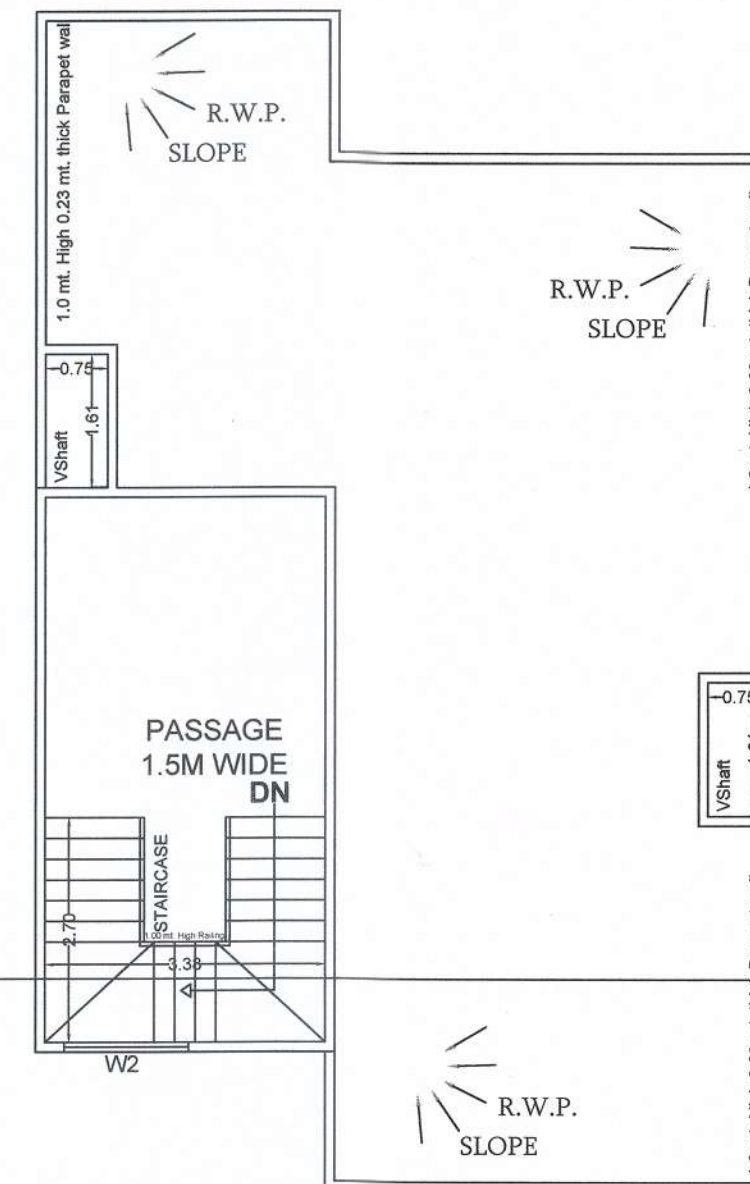

TERRACE PLAN
scale 1:100

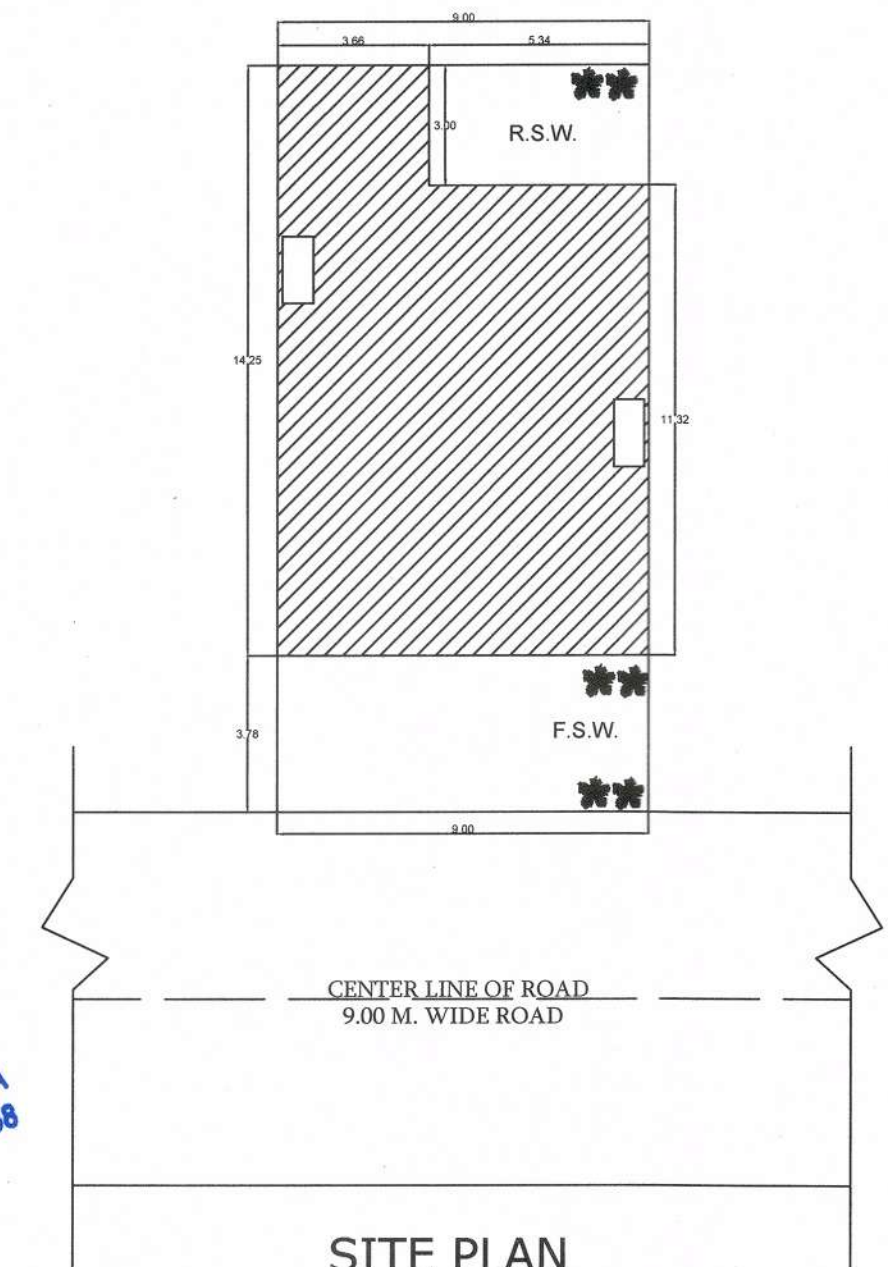

SITE PLAN
scale 1:200

PROPOSED CONSTRUCTION OF RESIDENTIAL BUILDING PLAN SITUATED AT OPEN PLOT NO-A-51 AT ARAZI NO - PART 490,491,503,504,493,496,489,& 466 AT MOUZA - SWASTIK CITY, BUDHA, DISTT. JHANSI
OWNER- SWASTIK INFRA DEVELOPERS,JHANSI
(1) MR. RAKESH SINGH S/O LT.SHRI CHANDRA SHEKHAR SINGH, ,ETC...

AREA - STATEMENT

1-TOTAL PLOT AREA	= 162.00 SQ.MT.
2-COV. AREA OF G.FL.	= 105.25 SQ.MT.
3-OPEN AREA	= 56.75 SQ.MT.
4-COV. AREA OF F.FL.	= 102.47 SQ.MT.
5-COV. AREA OF MUMTY	= 24.56 SQ.MT.

DOOR WINDOW DETAIL

1-DOOR -- D1--1.00X2.10
2-DOOR -- D2--0.75X2.10
3-WINDOW --W1--3.00X1.80
4-WINDOW --W2--1.50X1.80
5-VENT -- V-- 1.20X0.60

STAIRS
WIDTH -1.00 MT.
RISER -0.19 MT.
TREAD-0.25 MT.

ALL DIMENSIONS
ARE IN METRES

SIGN. OF OWNER ----

SIGN. OF ARCHITECT

Ar. ANGAD SINGH PHOKELA
CA/2018/98058

AR. ANGAD SINGH PHOKELA
COA LISENCE : CA/2018/98058