


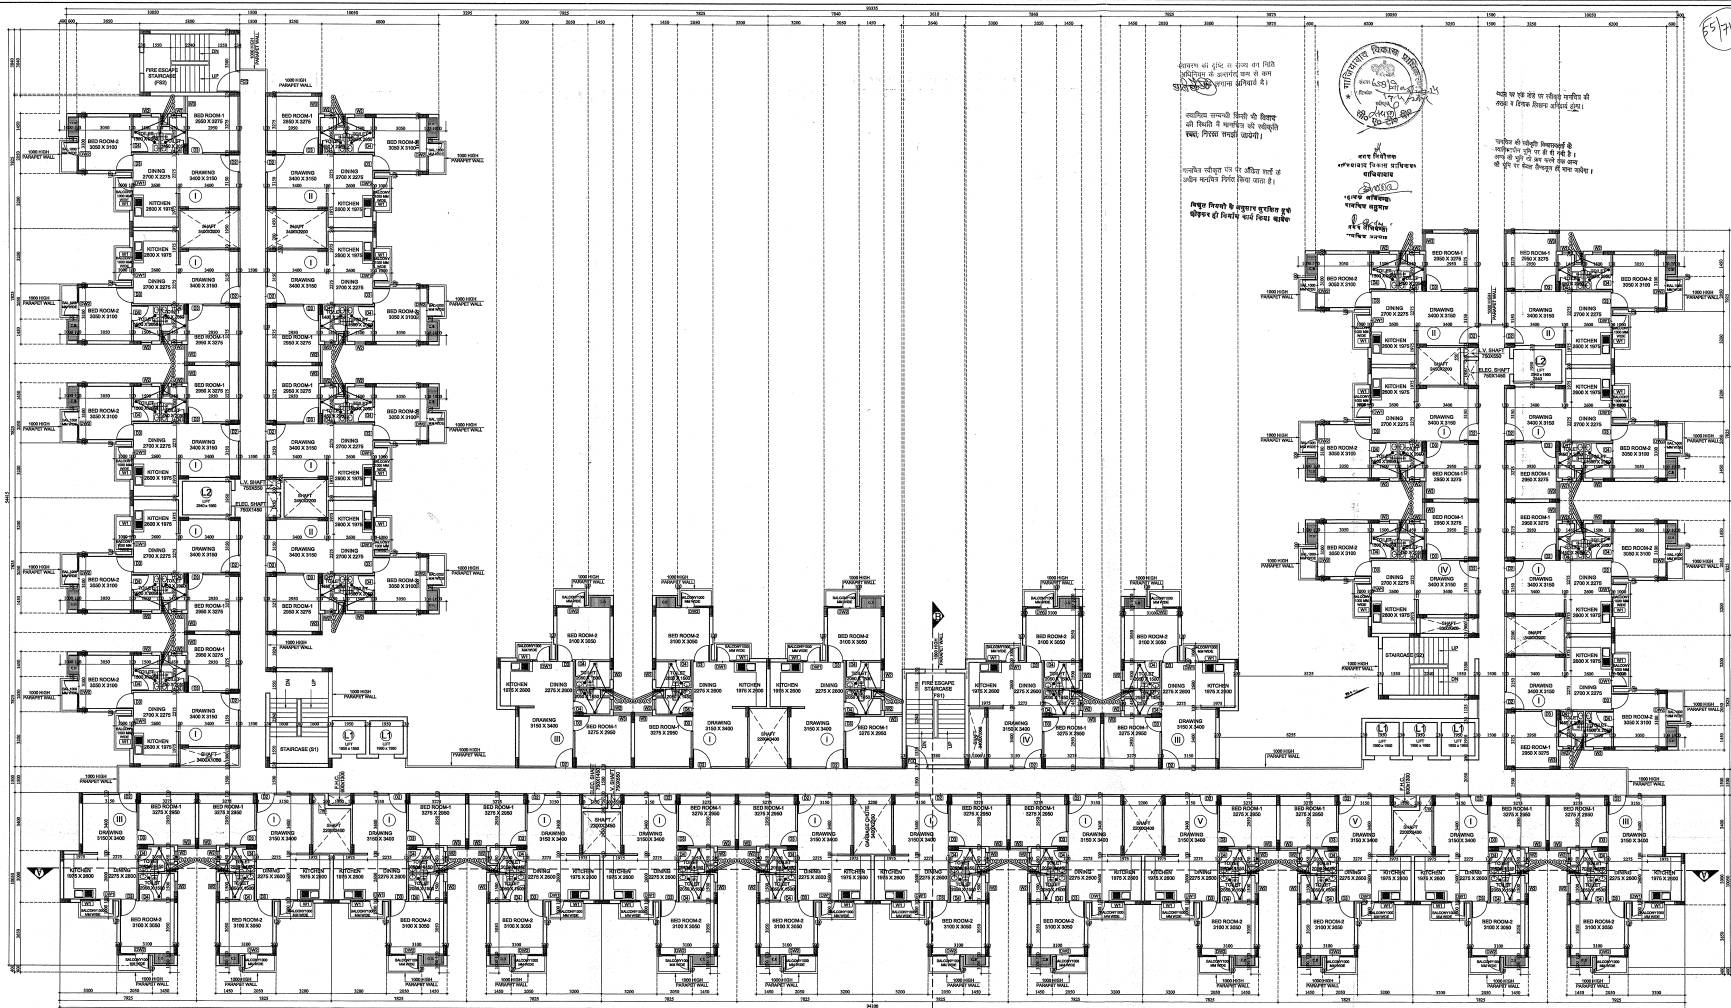

NOTES:-

1. ALL DIMENSIONS ARE IN METERS UNLESS NOTED OTHERWISE.
2. MATERIAL DIMENSIONS ARE TO BE FOLLOWED.
3. ANY DISCREPANCY IN THE DIMENSIONS SHALL BE RESOLVED TO THE FAVOR OF THE ARCHITECT.
4. THIS DRAWING SHALL BE READ IN CONJUNCTION WITH OTHER RELEVANT DRAWINGS.

BED ROOM / DOOR / WINDOW			
NO.	DESCRIPTION	LOCATION	REMARKS
1	BED ROOM	300	2400
2	DOOR	750	2100
3	WINDOW	300	2100

DOOR SCHEDULE			
NO.	DESCRIPTION	LOCATION	REMARKS
1	DOOR	300	2100
2	DOOR	750	2100
3	DOOR	300	2100

WINDOW & VENTILATOR SCHEDULE			
NO.	DESCRIPTION	LOCATION	REMARKS
1	WINDOW	300	2100
2	WINDOW	750	2100
3	WINDOW	300	2100

Job Title : PROPOSED GROUP HOUSING SHAHPUR-BAMHETA.GHAZIABAD(UP)
ON KHASRA NO. - 2243, 2244, 2246, 2247, 2375, 2377, 2378, 2379, 2380,
2381, 2382, 2383, 2384, 2385, 2388, 2396, 2399, 2400, 2401, 2402, 2403,
2406, 2407, 2410, 2411, 2422.

OWNER :
UTILITY ESTATE PVT. LTD. & OTHERS
G - 79, PREET VIHAR, DELHI-110092

DRAWING TITLE:
FLOOR PLANS AND AREA DETAILS
TOWER - K
13TH FLOOR PLAN
© N-U Design Studio

For Utility Estate Private Limited
Architect:
OWNER:

SCALE:
DWG. NO.
RUB/007 54.

PROJECT TEAM:
NUPC
DATE:

NORTH

ARCHITECTS:
N+U
N + U DESIGN STUDIO
Architecture • Project Management
Urban Planning • Product Design
Website: www.nplusu.in

NOTE: INCENTIVE F.A.R. AGAINST EWS & LIG WILL BE USED AFTER THE CONSTRUCTION OF EWS & LIG BLOCK

For Utility Estate Private Limited
M-63, 1st Floor, Opp. Vihar Road
Preet Vihar, Delhi-110092