
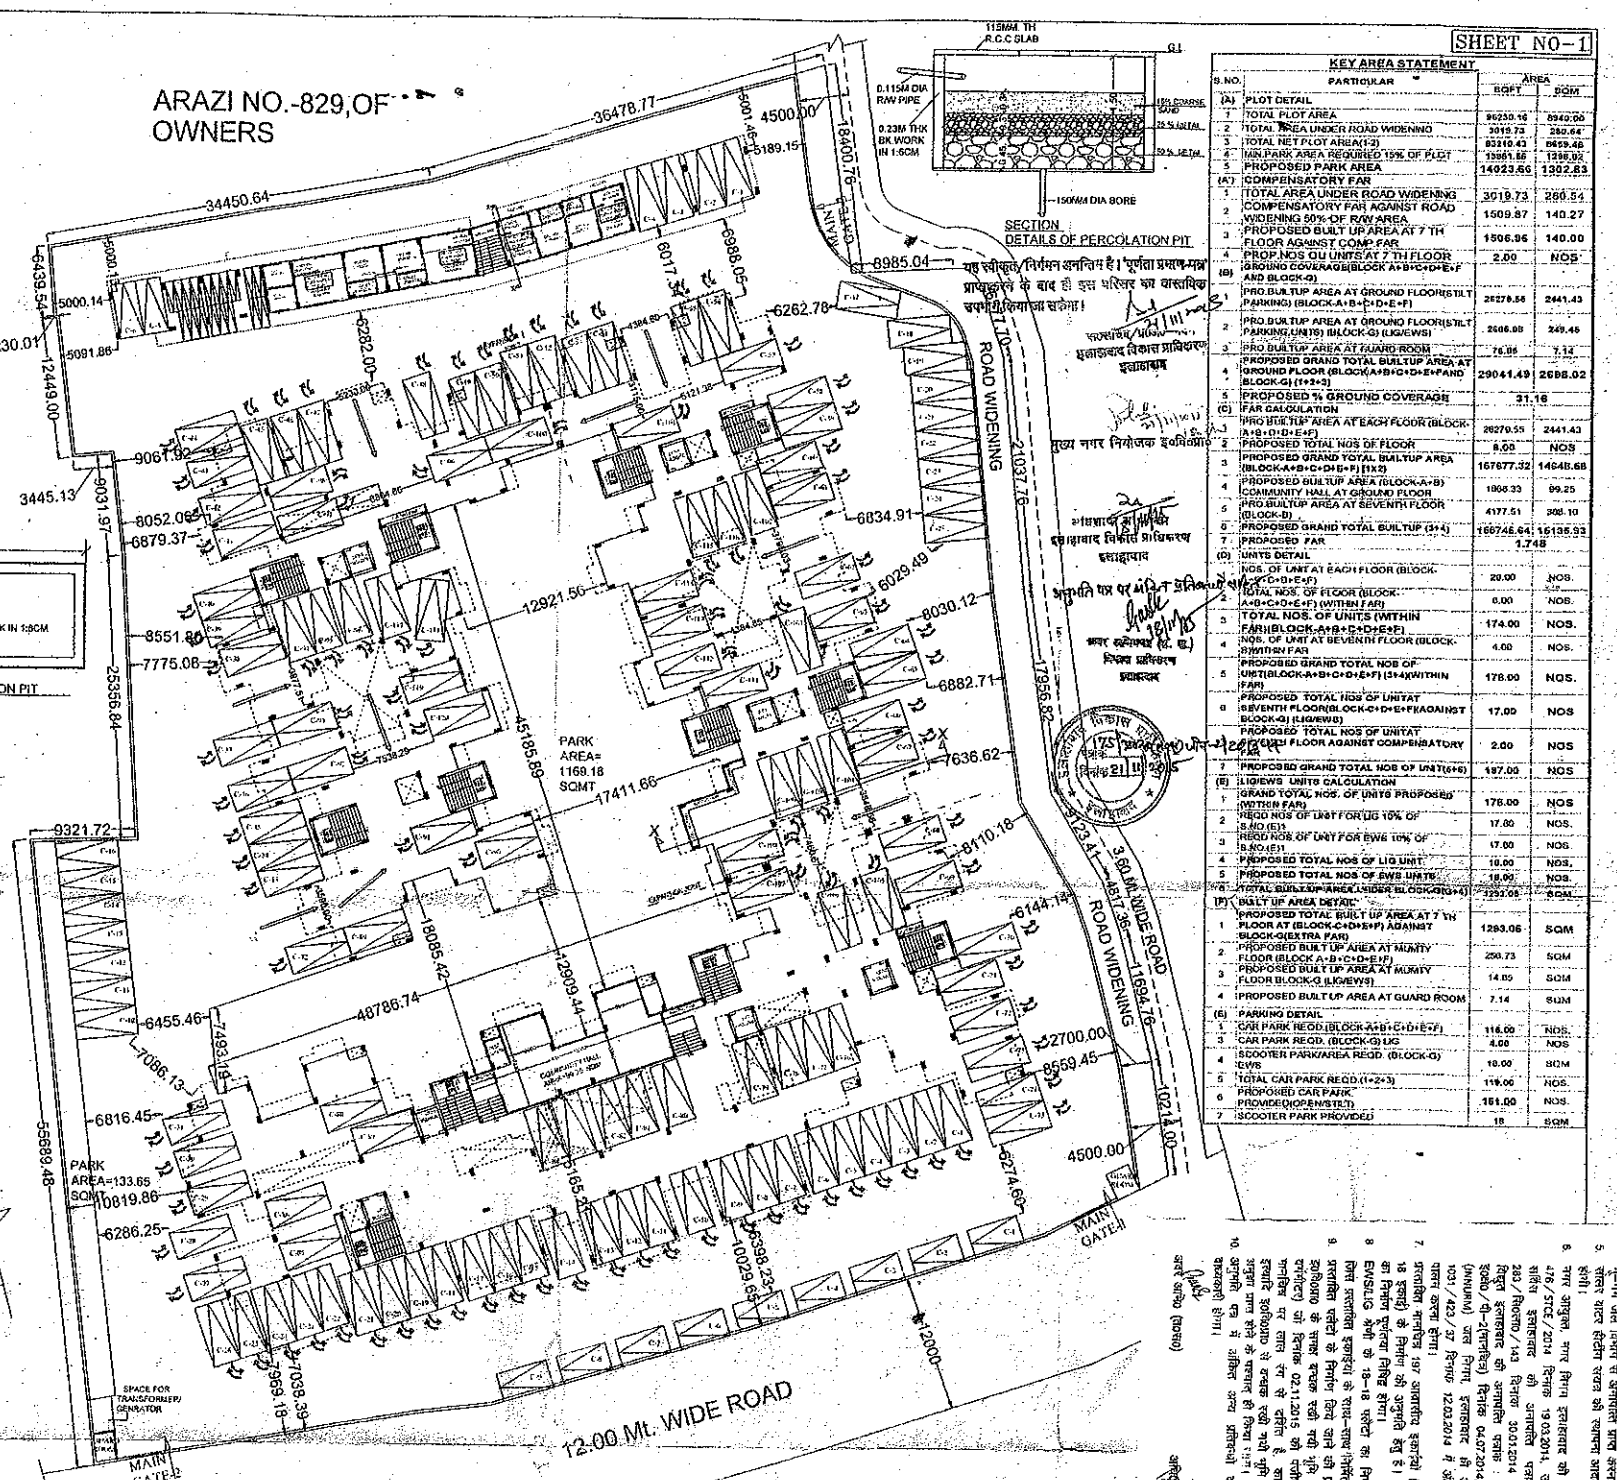


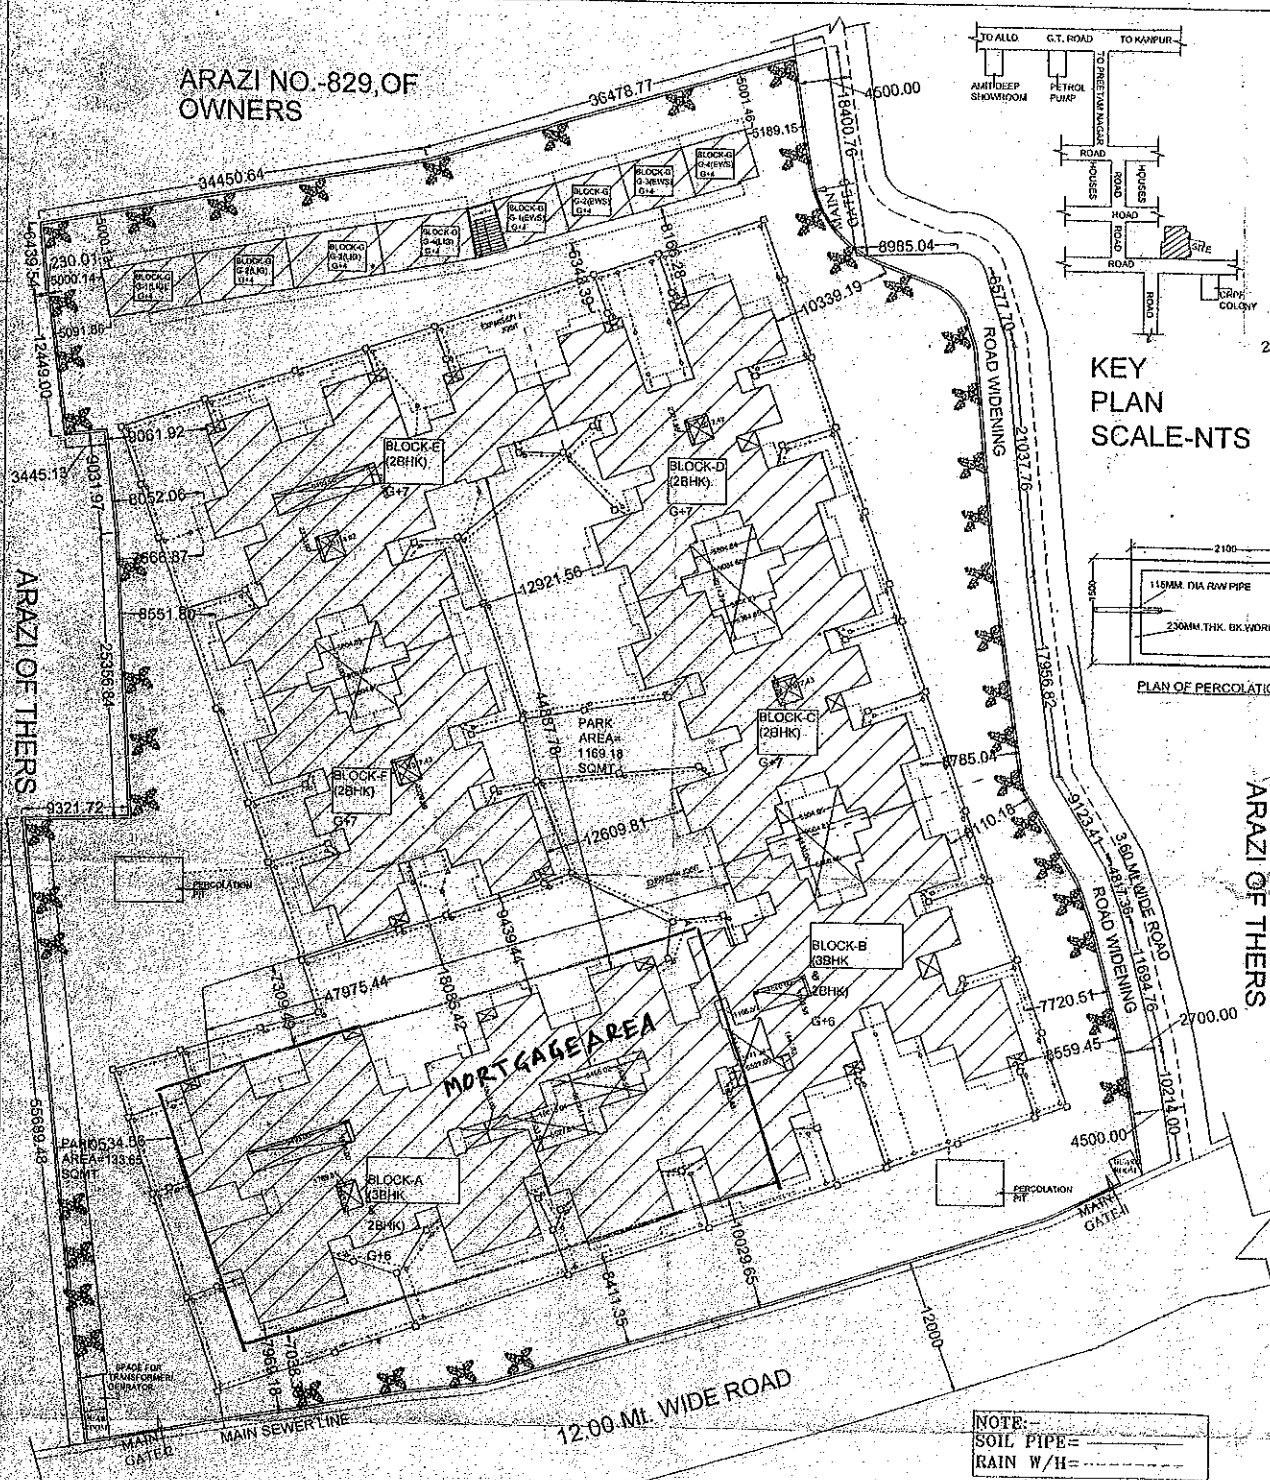

S.NO.	PARTICULAR	AREA	Q.M.
1	TOTAL PLOT AREA	8435.14	8435.14
2	TOTAL AREA UNDER ROAD WIDENING	2019.73	2019.73
3	TOTAL NET PLOT AREA	6415.41	6415.41
4	MIN. PARK AREA REQUIRED 15% OF PLOT	962.31	962.31
5	PROPOSED PARK AREA	14023.86	1392.83
6	COMPENSATORY FAR		
7	TOTAL AREA UNDER ROAD WIDENING	3019.73	280.54
8	COMPENSATORY FAR AGAINST ROAD WIDENING 50% OF R/W AREA	1509.87	140.27
9	PROPOSED BUILT UP AREA AT 7 TH FLOOR AGAINST COMP. FAR	1806.96	140.00
10	PROPOSED BUILT UP AREA AT 7 TH FLOOR	2.00	NOS.
11	PROPOSED BUILT UP AREA AT GROUND FLOOR (STILT PARKING) BLOCK-A+B+C+D+E+F	2827.84	244.43
12	PROPOSED BUILT UP AREA AT GROUND FLOOR (STILT PARKING) BLOCK-G (11+3)	2048.80	249.46
13	PROPOSED BUILT UP AREA AT GROUND FLOOR (STILT PARKING) BLOCK-H (11+3)	76.06	7.14
14	PROPOSED GRAND TOTAL BUILT UP AREA AT GROUND FLOOR (BLOCK-A+B+C+D+E+F+G+H)	29041.49	2688.02
15	PROPOSED % GROUND COVERAGE		31.16
16	FAR CALCULATION		
17	PROPOSED TOTAL NOS. OF FLOOR (BLOCK-A+B+C+D+E+F+G+H)	2827.05	244.43
18	PROPOSED GRAND TOTAL BUILT UP AREA (BLOCK-A+B+C+D+E+F+G+H)	107677.32	14048.68
19	PROPOSED BUILT UP AREA (BLOCK-A+B)	1068.33	99.25
20	COMMUNITY HALL AT GROUND FLOOR (BLOCK-B)	4177.51	308.10
21	PROPOSED GRAND TOTAL BUILT UP AREA (BLOCK-A+B+C+D+E+F+G+H)	106746.64	15135.93
22	PROPOSED FAR		1.748
23	UNITS DETAIL		
24	NOS. OF UNIT AT EACH FLOOR (BLOCK-A+B+C+D+E+F+G+H)	20.00	NOS.
25	TOTAL NOS. OF UNIT (BLOCK-A+B+C+D+E+F+G+H)	0.00	NOS.
26	TOTAL NOS. OF UNIT (WITHIN FARM) (BLOCK-A+B+C+D+E+F+G+H)	174.00	NOS.
27	NOS. OF UNIT AT SEVENTH FLOOR (BLOCK-G)	4.00	NOS.
28	PROPOSED GRAND TOTAL NOS. OF UNIT (BLOCK-A+B+C+D+E+F+G+H)	178.00	NOS.
29	PROPOSED TOTAL NOS. OF UNIT (BLOCK-A+B+C+D+E+F+G+H)	17.00	NOS.
30	PROPOSED TOTAL NOS. OF UNIT (BLOCK-A+B+C+D+E+F+G+H)	2.00	NOS.
31	PROPOSED GRAND TOTAL NOS. OF UNIT (BLOCK-A+B+C+D+E+F+G+H)	187.00	NOS.
32	PROPOSED TOTAL NOS. OF UNIT (BLOCK-A+B+C+D+E+F+G+H)	178.00	NOS.
33	PROPOSED TOTAL NOS. OF UNIT (BLOCK-A+B+C+D+E+F+G+H)	17.00	NOS.
34	PROPOSED TOTAL NOS. OF UNIT (BLOCK-A+B+C+D+E+F+G+H)	17.00	NOS.
PROJECT:-
PROPOSED AFFORDABLE GROUP HOUSING AT BHUMIDHARI LAND ARAZI NO.830, 841 & 841(MINJUMLA), 842,843,844,845, SITUATED IN MAUZA-UMARPUR NEEWA UPARHAR PARGANA AND TEHSIL-SADAR, DISTRICT ALLAHABAD.

For HK INFRAZONE (P) LTD.
Hemant Kumar Singh
Director


1. MR.KAMLA SHANKER S/O LATE JAGDAMBA PRASAD
2. SMT. KAPOOR SHUKLA W/O MR.KAMLA SHANKER
OWNERS:-

THIS IS CERTIFIED THAT BUILDING PLAN IS AS PER BY LAWS OF 2008 AND MASTER PLAN 2021 ARCHITECT:-


NOTE:- ALL DIMENSIONS ARE IN MM.

AKHILESHWAR SINGH
ARCHITECT
B.Arch., M.E., C.O.A.
Reg. No. CA/94/16740

SCHEDULE OF OPENING (REF. ILM. 4.10)			
DOOR	SIZE	QTY	REMARKS
DOOR-1	1.20 x 2.10	17	
DOOR-2	1.00 x 2.10	17	
DOOR-3	0.90 x 2.10	17	
DOOR-4	0.80 x 2.10	17	
DOOR-5	0.70 x 2.10	17	
DOOR-6	0.60 x 2.10	17	
DOOR-7	0.50 x 2.10	17	
DOOR-8	0.40 x 2.10	17	
DOOR-9	0.30 x 2.10	17	
DOOR-10	0.20 x 2.10	17	
DOOR-11	0.10 x 2.10	17	
DOOR-12	0.00 x 2.10	17	
DOOR-13	0.00 x 2.10	17	
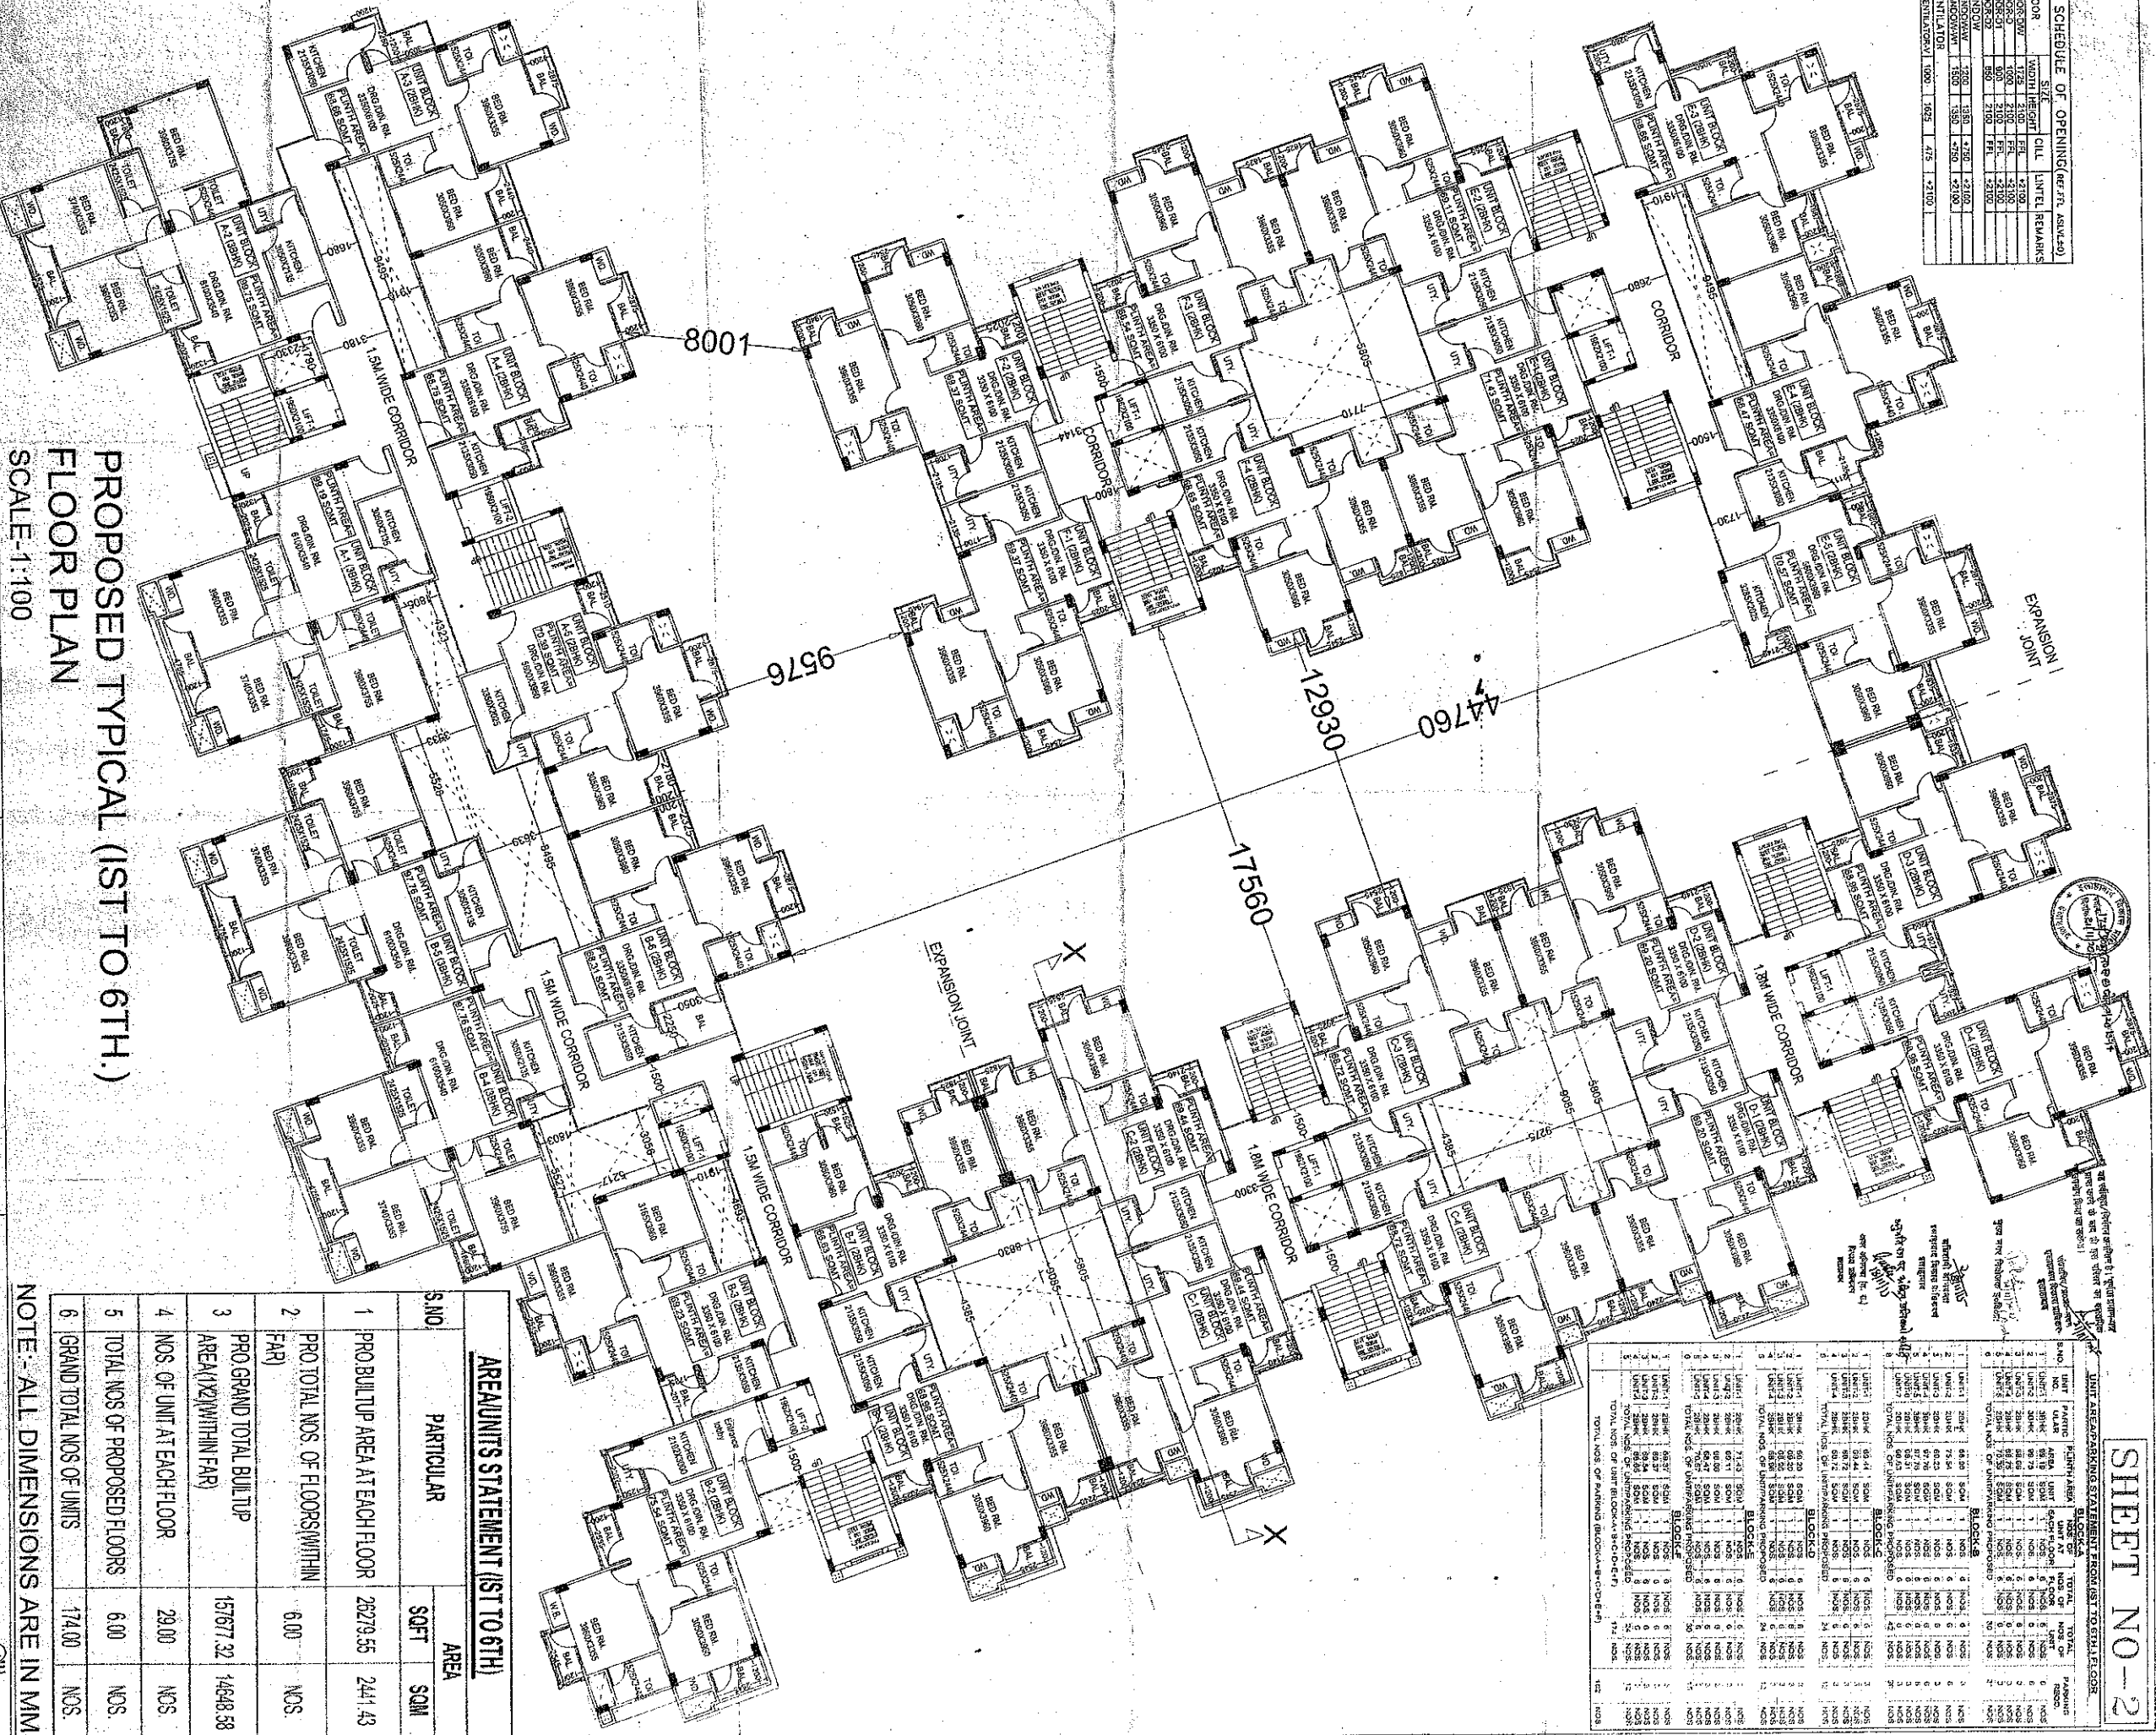

PROJECT:
PROPOSED AFFORDABLE GROUP HOUSING AT BHUMIDHARI LAND ARAZI
NO.836, 841 & 841.842, 843, 844, 846, SITUATED IN MAHA-UMARPUR NEEMA
UPARHAR, PARAGANA AND TEHSIL, SADAR DISTRICT, ALAHABAD.

 


1. MR. KAMLA SHANKER S/O LATE JAGDAMBA PRASAD

AKHIL SINGH
ARCHITECT
B.A.M.S. NO. 12345

SHEET NO-2

SCHEDULE OF OPENING (REFR. ASSUMED)			
DOOR	SIZE	CILL	LIMIT REMARKS
DOOR-1	1000 x 2100	100	
DOOR-2	1000 x 2100	100	
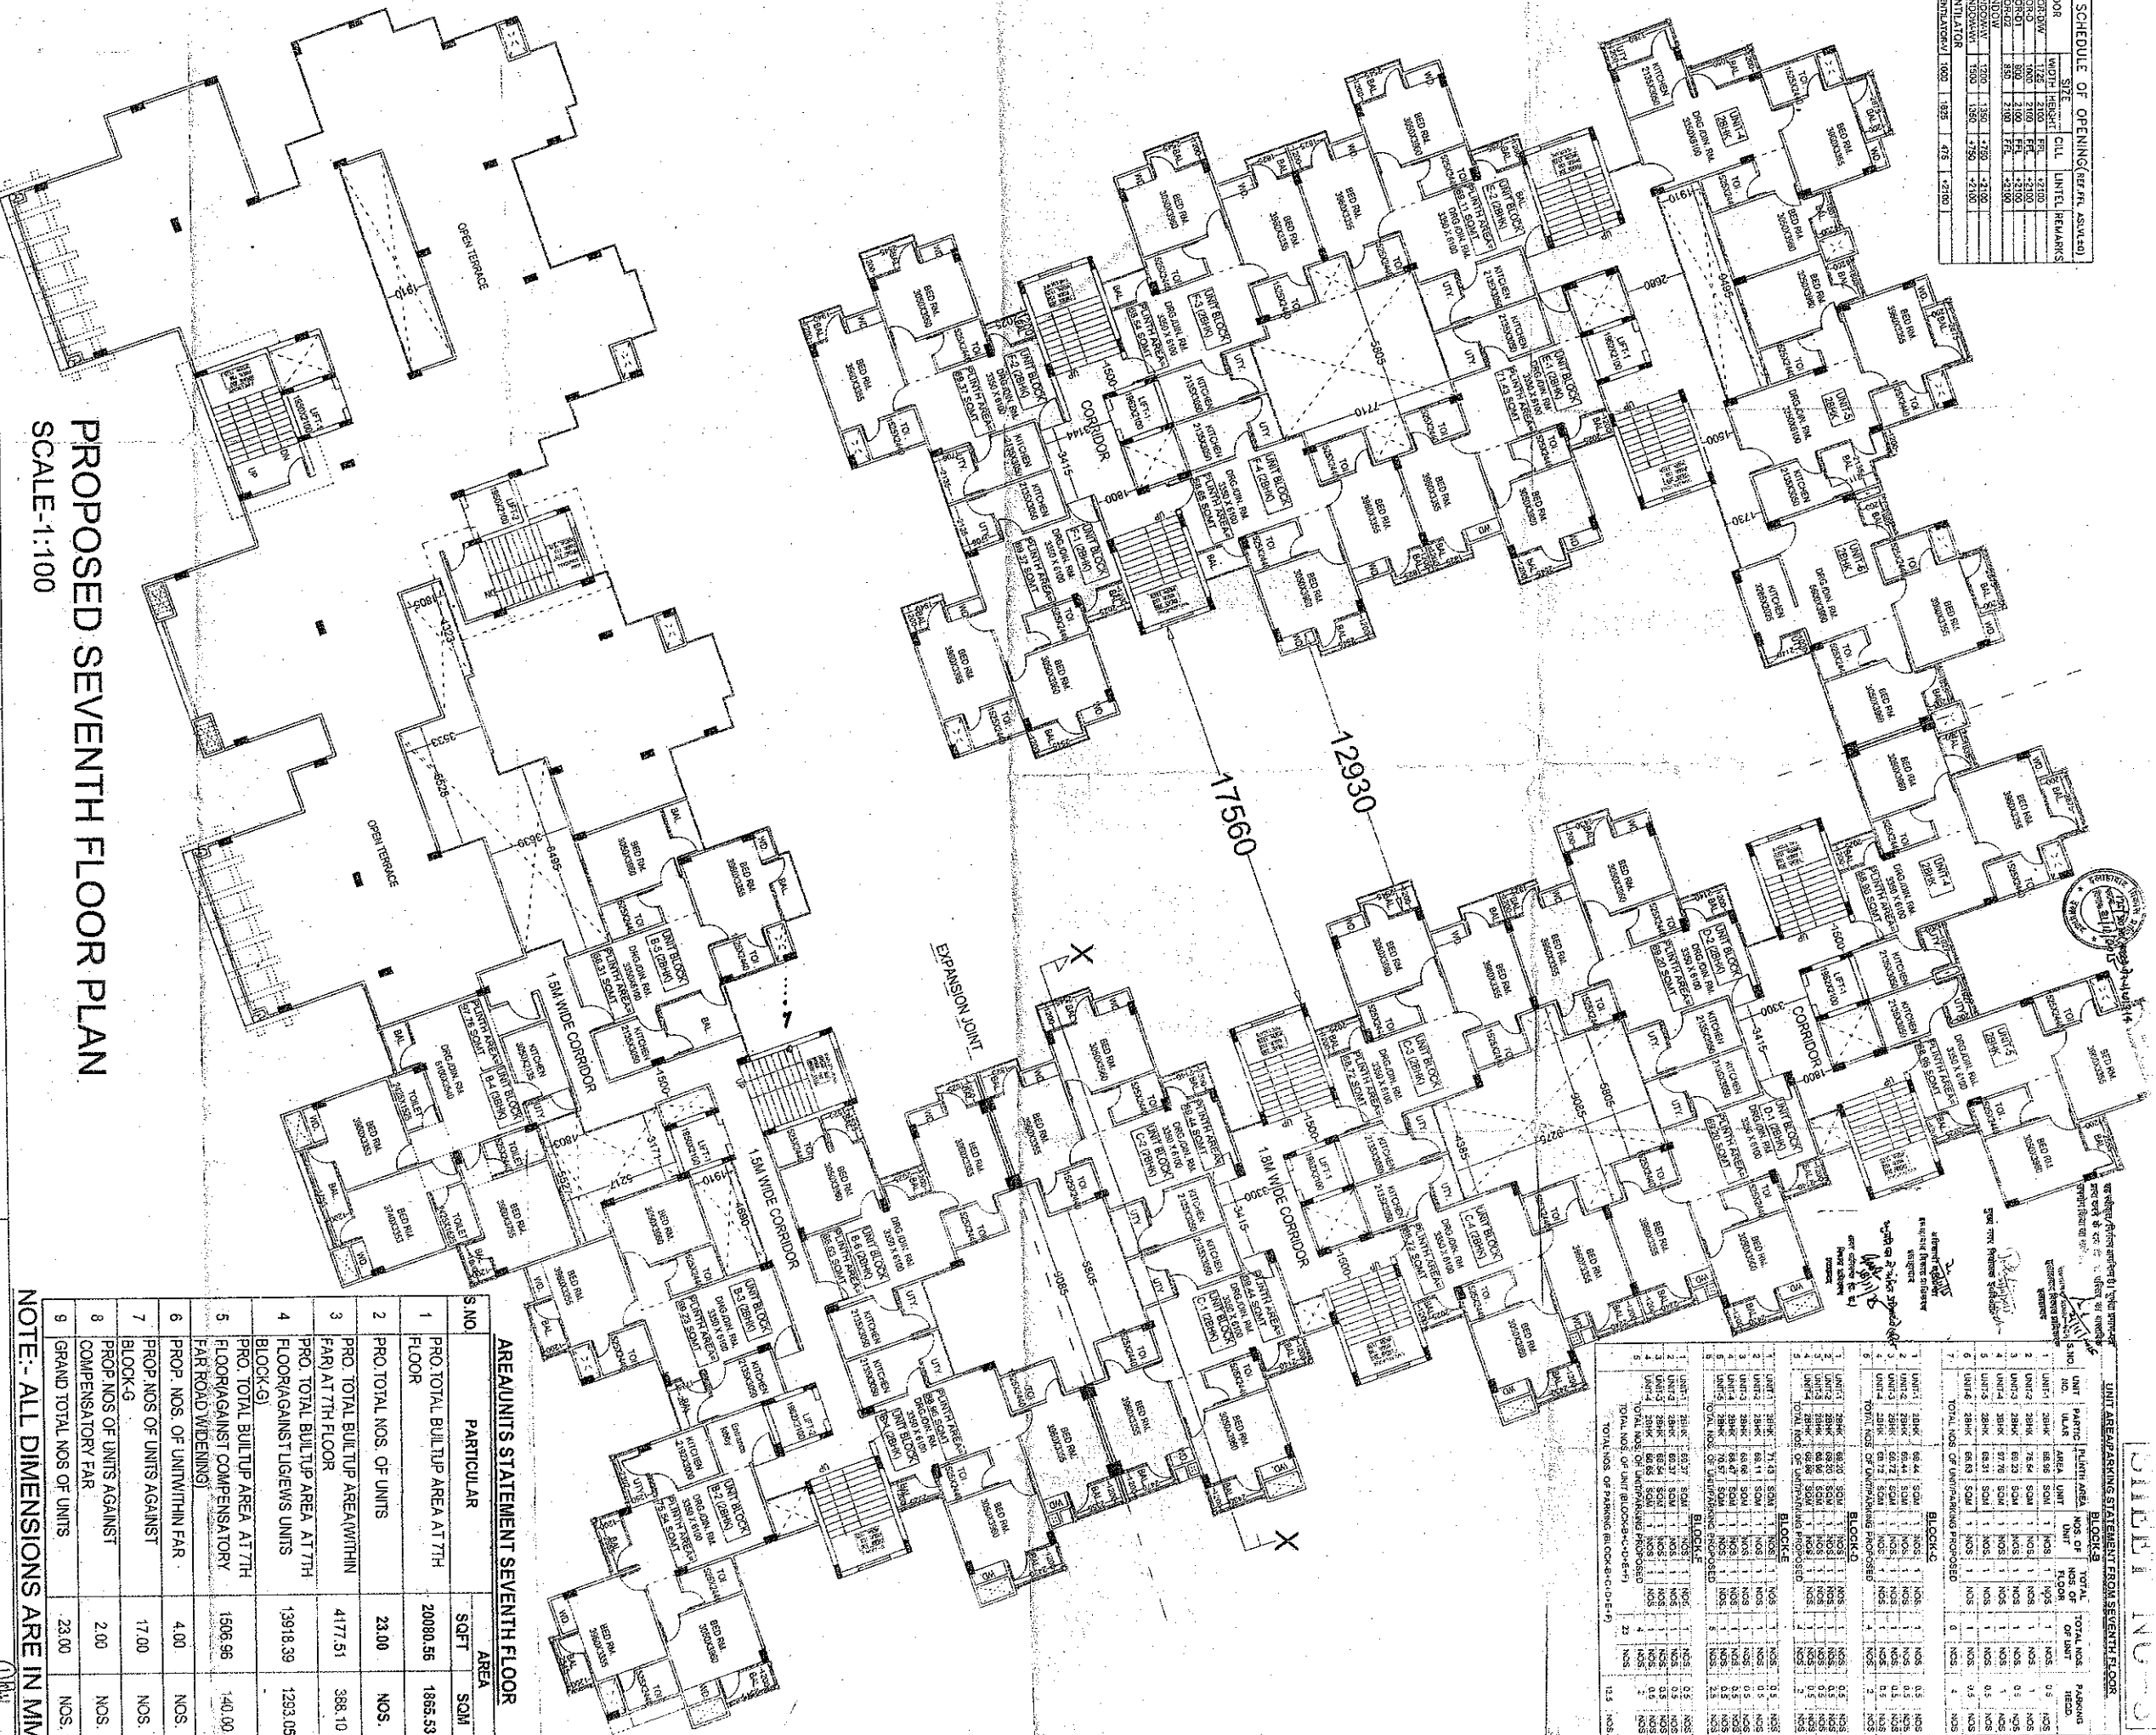

PROPOSED SEVENTH FLOOR PLAN
SCALE:1:100

AREAUINITS STATEMENT SEVENTH FLOOR		
S NO	PARTICULAR	AREA SQM
1	PRO TOTAL BUILTUP AREA AT 7TH FLOOR	20080.56
2	PRO TOTAL NOS. OF UNITS	23.00
3	PRO TOTAL BUILTUP AREA WITHIN FAR	4177.51
4	PRO TOTAL BUILTUP AREA AT 7TH FLOOR AGAINST COMPENSATORY UNITS	13918.39
5	PRO TOTAL BUILTUP AREA AT 7TH FLOOR AGAINST COMPENSATORY FAR ROAD WIDENING	1506.96
6	PRO NOS. OF UNIT WITHIN FAR	4.00
7	PRO NOS. OF UNITS AGAINST BLOCK-G	17.00
8	PRO NOS. OF UNITS AGAINST COMPENSATORY FAR	2.00
9	GRAND TOTAL NOS. OF UNITS	23.00

NOTE:- ALL DIMENSIONS ARE IN MM.

PROJECT:-
PROPOSED AFFORDABLE GROUP HOUSING AT BHUMIDHARI LAND ARAZI
NO.830, 841 & 841, 842,843 844,845, SITUATED IN MAUZA-UMARPUR NEEWA
UPARHAR PARGANA AND TEHSIL-SADAR,DISTRICT ALAHABAD.



FOR INFORMATION (P) LTD.
Director
1. MR. KAMLA SHANKER S/O LATE JAGDAMBA PRASAD
2. SMT. KAPOOR SHUKLA W/O MR. KAMLA SHANKER
OWNER

THIS IS CERTIFIED THAT BUILDING PLAN IS AS PER BY LAWS OF 2008 AND MASTER PLAN 2021

ARCHITECT:-
BACH. M.E. C.O.A.
Reg. No. C-9475740

Prepared by: *[Signature]*
Checked by: *[Signature]*
Approved by: *[Signature]*
Date: 10/10/2021




PROPOSED TERRACE FLOOR PLAN
SCALE-1:100

AREA STATEMENT		AREA	
S.NO.	PARTICULAR	SQFT	SQM
1	PRO.BUILTUP AREA AT MUMTY/FIRE ESCAPE	2763.44	256.73

NOTE:- ALL DIMENSIONS ARE IN MM.

PROJECT:-
PROPOSED AFFORDABLE GROUP HOUSING AT BHUMIDHARI LAND ARAZI
NO.830, 841 & 841, 842,843,844,845, SITUATED IN MAUZA-UMARPUR NEEWA
UPARHAR PARGANA AND TEHSIL-SADAR,DISTRICT ALLAHABAD.

 


For HK INFRAZONE (P) LTD.
Director
1. MR.KAMLA SHANKER S/O LATE JAGDAMBA PRASAD
2. SMT. KAPOOR SHUKLA W/O MR.KAMLA SHANKER
OWNER.


THIS IS CERTIFIED THAT BUILDING PLAN IS AS
PER BY LAWS OF 2008 AND MASTER PLAN 2021

ARCHITECT:-
ARCHITECT
B.Arch
Reg. No. CEN/15750


GROUND FLOOR PLAN LIG & EWS (BLOCK-G)
SACLE-1:100

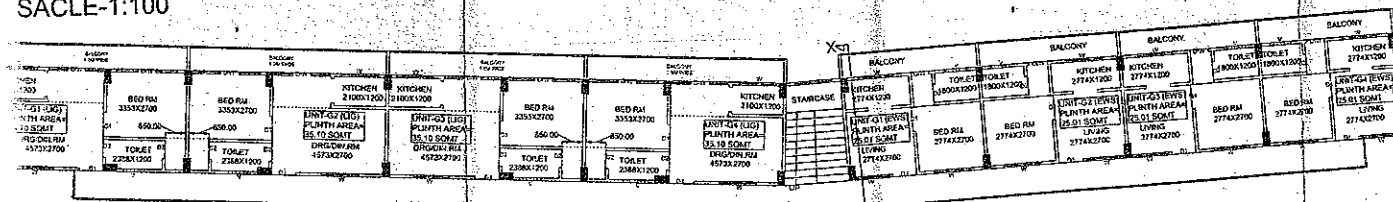

TYPICAL (1ST. TO 4TH.) FLOOR PLAN LIG & EWS (BLOCK-G)
SACLE-1:100

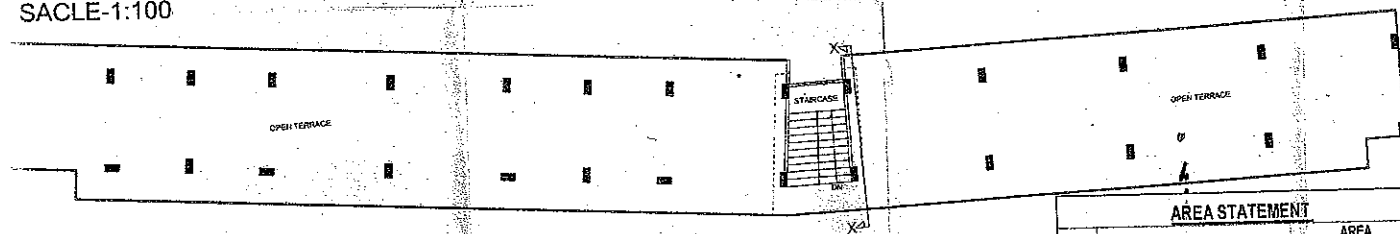

TERRACE FLOOR PLAN LIG & EWS (BLOCK-G)
SACLE-1:100

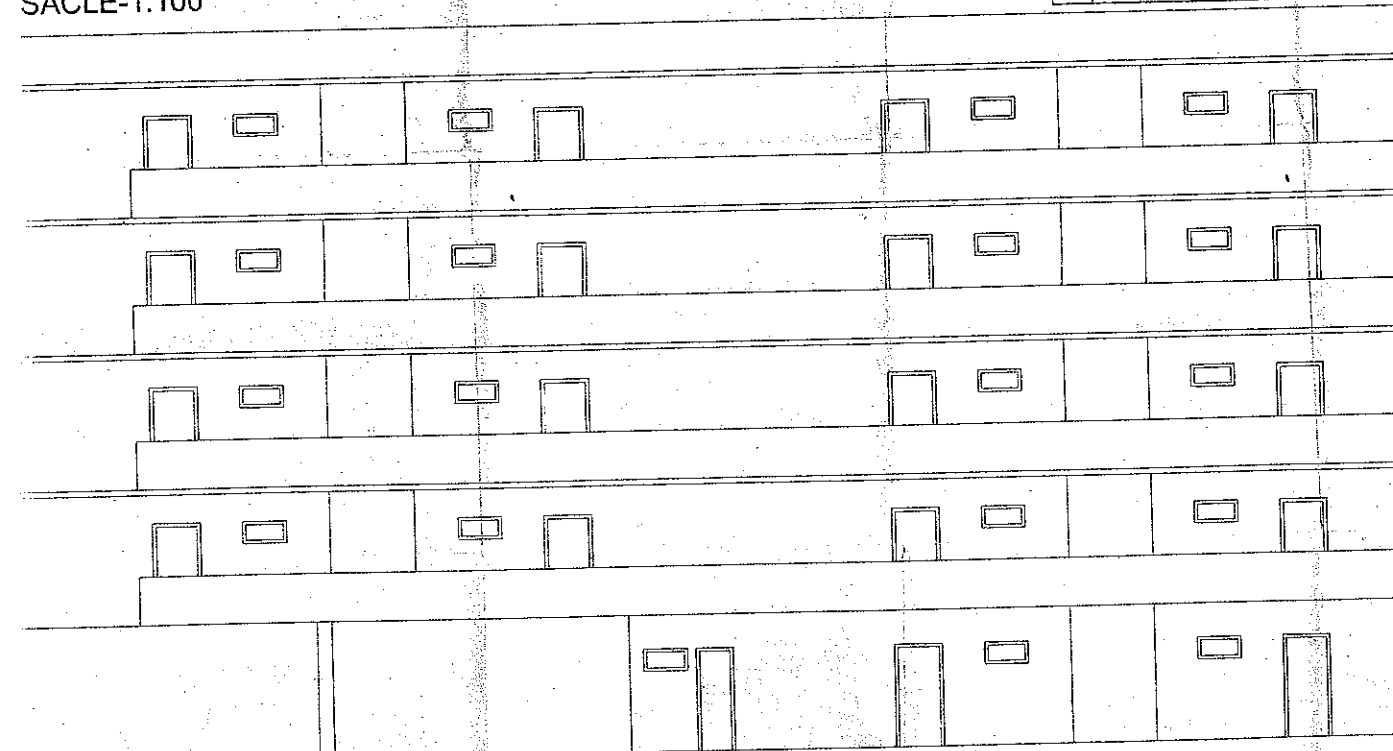


AREA STATEMENT			
S.NO.	PARTICULAR	SQFT	SQM
1	PRO. BUILTUP AREA AT MUMTY (BLOCK-G) LIG & EWS	159.85	14.85

AREAPARKING STATEMENT (BLOCK-G) GROUND FLOOR			
S.NO.	UNIT NO.	PARTICULAR	AREA
1	UNIT-G1	UG	35.10
2	UNIT-G2	UG	35.10
3	UNIT-G3	UG	35.10
4	UNIT-G4	UG	35.10
5	UNIT-G5	UG	35.10
6	UNIT-G6	UG	35.10
7	UNIT-G7	UG	35.10
8	UNIT-G8	UG	35.10
9	UNIT-G9	UG	35.10
10	UNIT-G10	UG	35.10
11	UNIT-G11	UG	35.10
12	UNIT-G12	UG	35.10

AREA STATEMENT LIG & EWS			
S.NO.	PARTICULAR	SQFT	SQM
1	PRO. BUILTUP AREA AT GROUND FLOOR (STILT PARKING) (BLOCK-G) LIG & EWS	2783.68	258.61
2	PRO. BUILTUP AREA AT FIRST FLOOR (BLOCK-G) LIG & EWS	2783.68	258.61
3	PRO. BUILTUP AREA AT SECOND FLOOR (BLOCK-G) LIG & EWS	2783.68	258.61
4	PRO. BUILTUP AREA AT THIRD FLOOR (BLOCK-G) LIG & EWS	2783.68	258.61
5	PRO. BUILTUP AREA AT FOURTH FLOOR (BLOCK-G) LIG & EWS	2783.68	258.61
6	PRO. GRAND BUILTUP AREA (1+2+3+4+5)	13918.32	1293.05

SCHEDULE OF OPENING (REF. FFL AS LVL ±0)				
DOOR	SIZE	CILL	LINTEL	REMARKS
DOOR-D1	2550 x 2100	FFL	+2100	
DOOR-D2	1000 x 2100	FFL	+2100	
DOOR-D3	750 x 2100	FFL	+2100	
WINDOW				
WINDOW-W	900 x 1350	+750	+2100	
VENTILATOR				
VENTILATOR-V	900 x 1625	475	+2100	

FRONT ELEVATION
SACLE-1:50

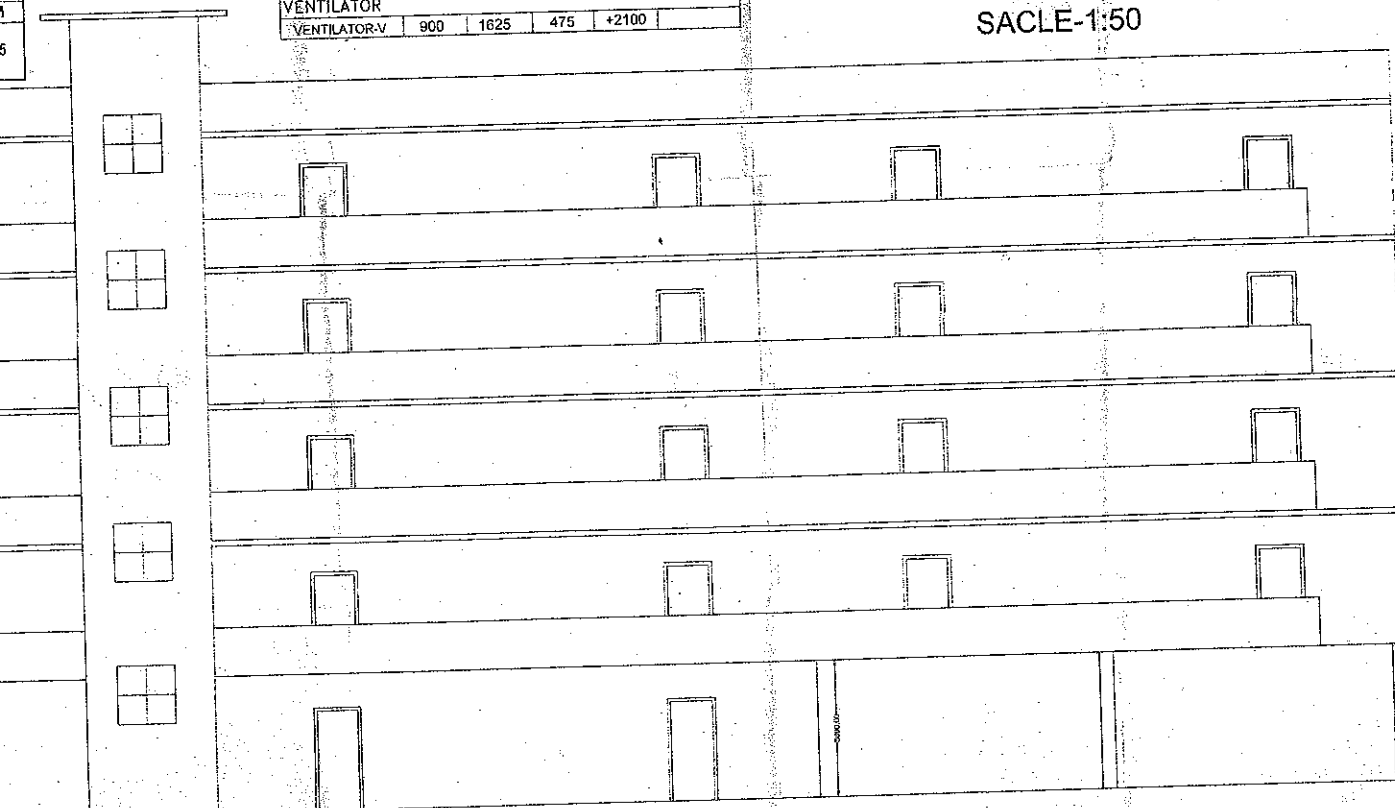

NOTE:- ALL DIMENSIONS ARE IN MM.


PROJECT:-
PROPOSED AFFORDABLE GROUP HOUSING AT BHUMIDHARI LAND ARAZI
D.830, 841 & 841 (MINJUMLA), 842, 843, 844, 845, SITUATED IN MAUZA-
WARPUR NEEWA UPARHAR PARGANA AND TEHSIL-SADAR, DISTRICT
LAHABAD.



1. MR. KAMLA SHANKER S/O LATE JAGDAMBA PRASAD
2. SMT. KAPOOR SHUKLA W/O MR. KAMLA SHANKER
OWNER:-

THIS IS CERTIFIED THAT BUILDING PLAN IS AS
PER BY LAWS OF 2008 AND MASTER PLAN 2021

ARCHITECT:-
AKHILSHWAR SINGH
ARCHITECT
BArch, M.E., C.O.A.
Reg. No. C/201/1740

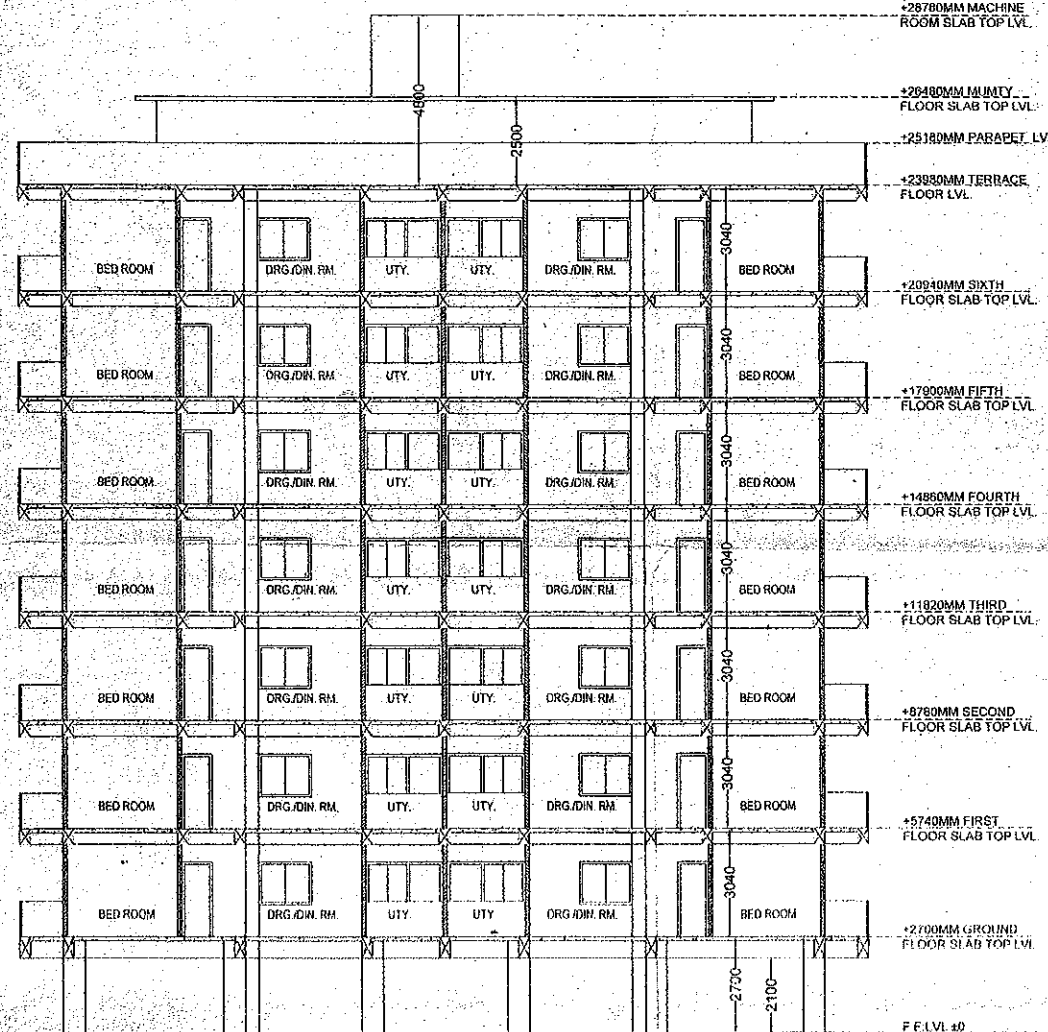

FRONT
ELEVATION
SCALE-1:200


SHEET NO-6

NOTE:- ALL DIMENSIONS ARE IN MM.

PROJECT:-
PROPOSED AFFORDABLE GROUP HOUSING AT BHUMIDHARI LAND ARAZI
NO.830, 841 & 841(MINJUMLA), 842,843,844,845, SITUATED IN MAUZA-
UMARPUR NEEWA UPARHAR PARGANA AND TEHSIL-SADAR,DISTRICT
ALLAHABAD.

OWNER:-
1. MR.KAMLA SHANKER S/O LATE JAGDAMBA PRASAD
2. SMT. KAPOOR SHUKLA W/O MR.KAMLA SHANKER

For HK INFRAZONE (P.) LTD.
Hemant Kumar Sanyal
Director

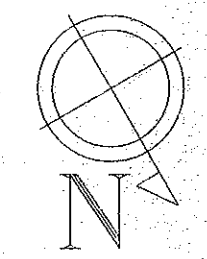

ARCHITECT:-
AKHILESHWAR SINGH
ARCHITECT
B.Arch., M.E., C.O.A.
Reg. No. CA/94/16740

THIS IS CERTIFIED THAT BUILDING PLAN IS AS
PER BY LAWS OF 2008 AND MASTER PLAN 2021

SECTION-XX
SCALE-1:200