



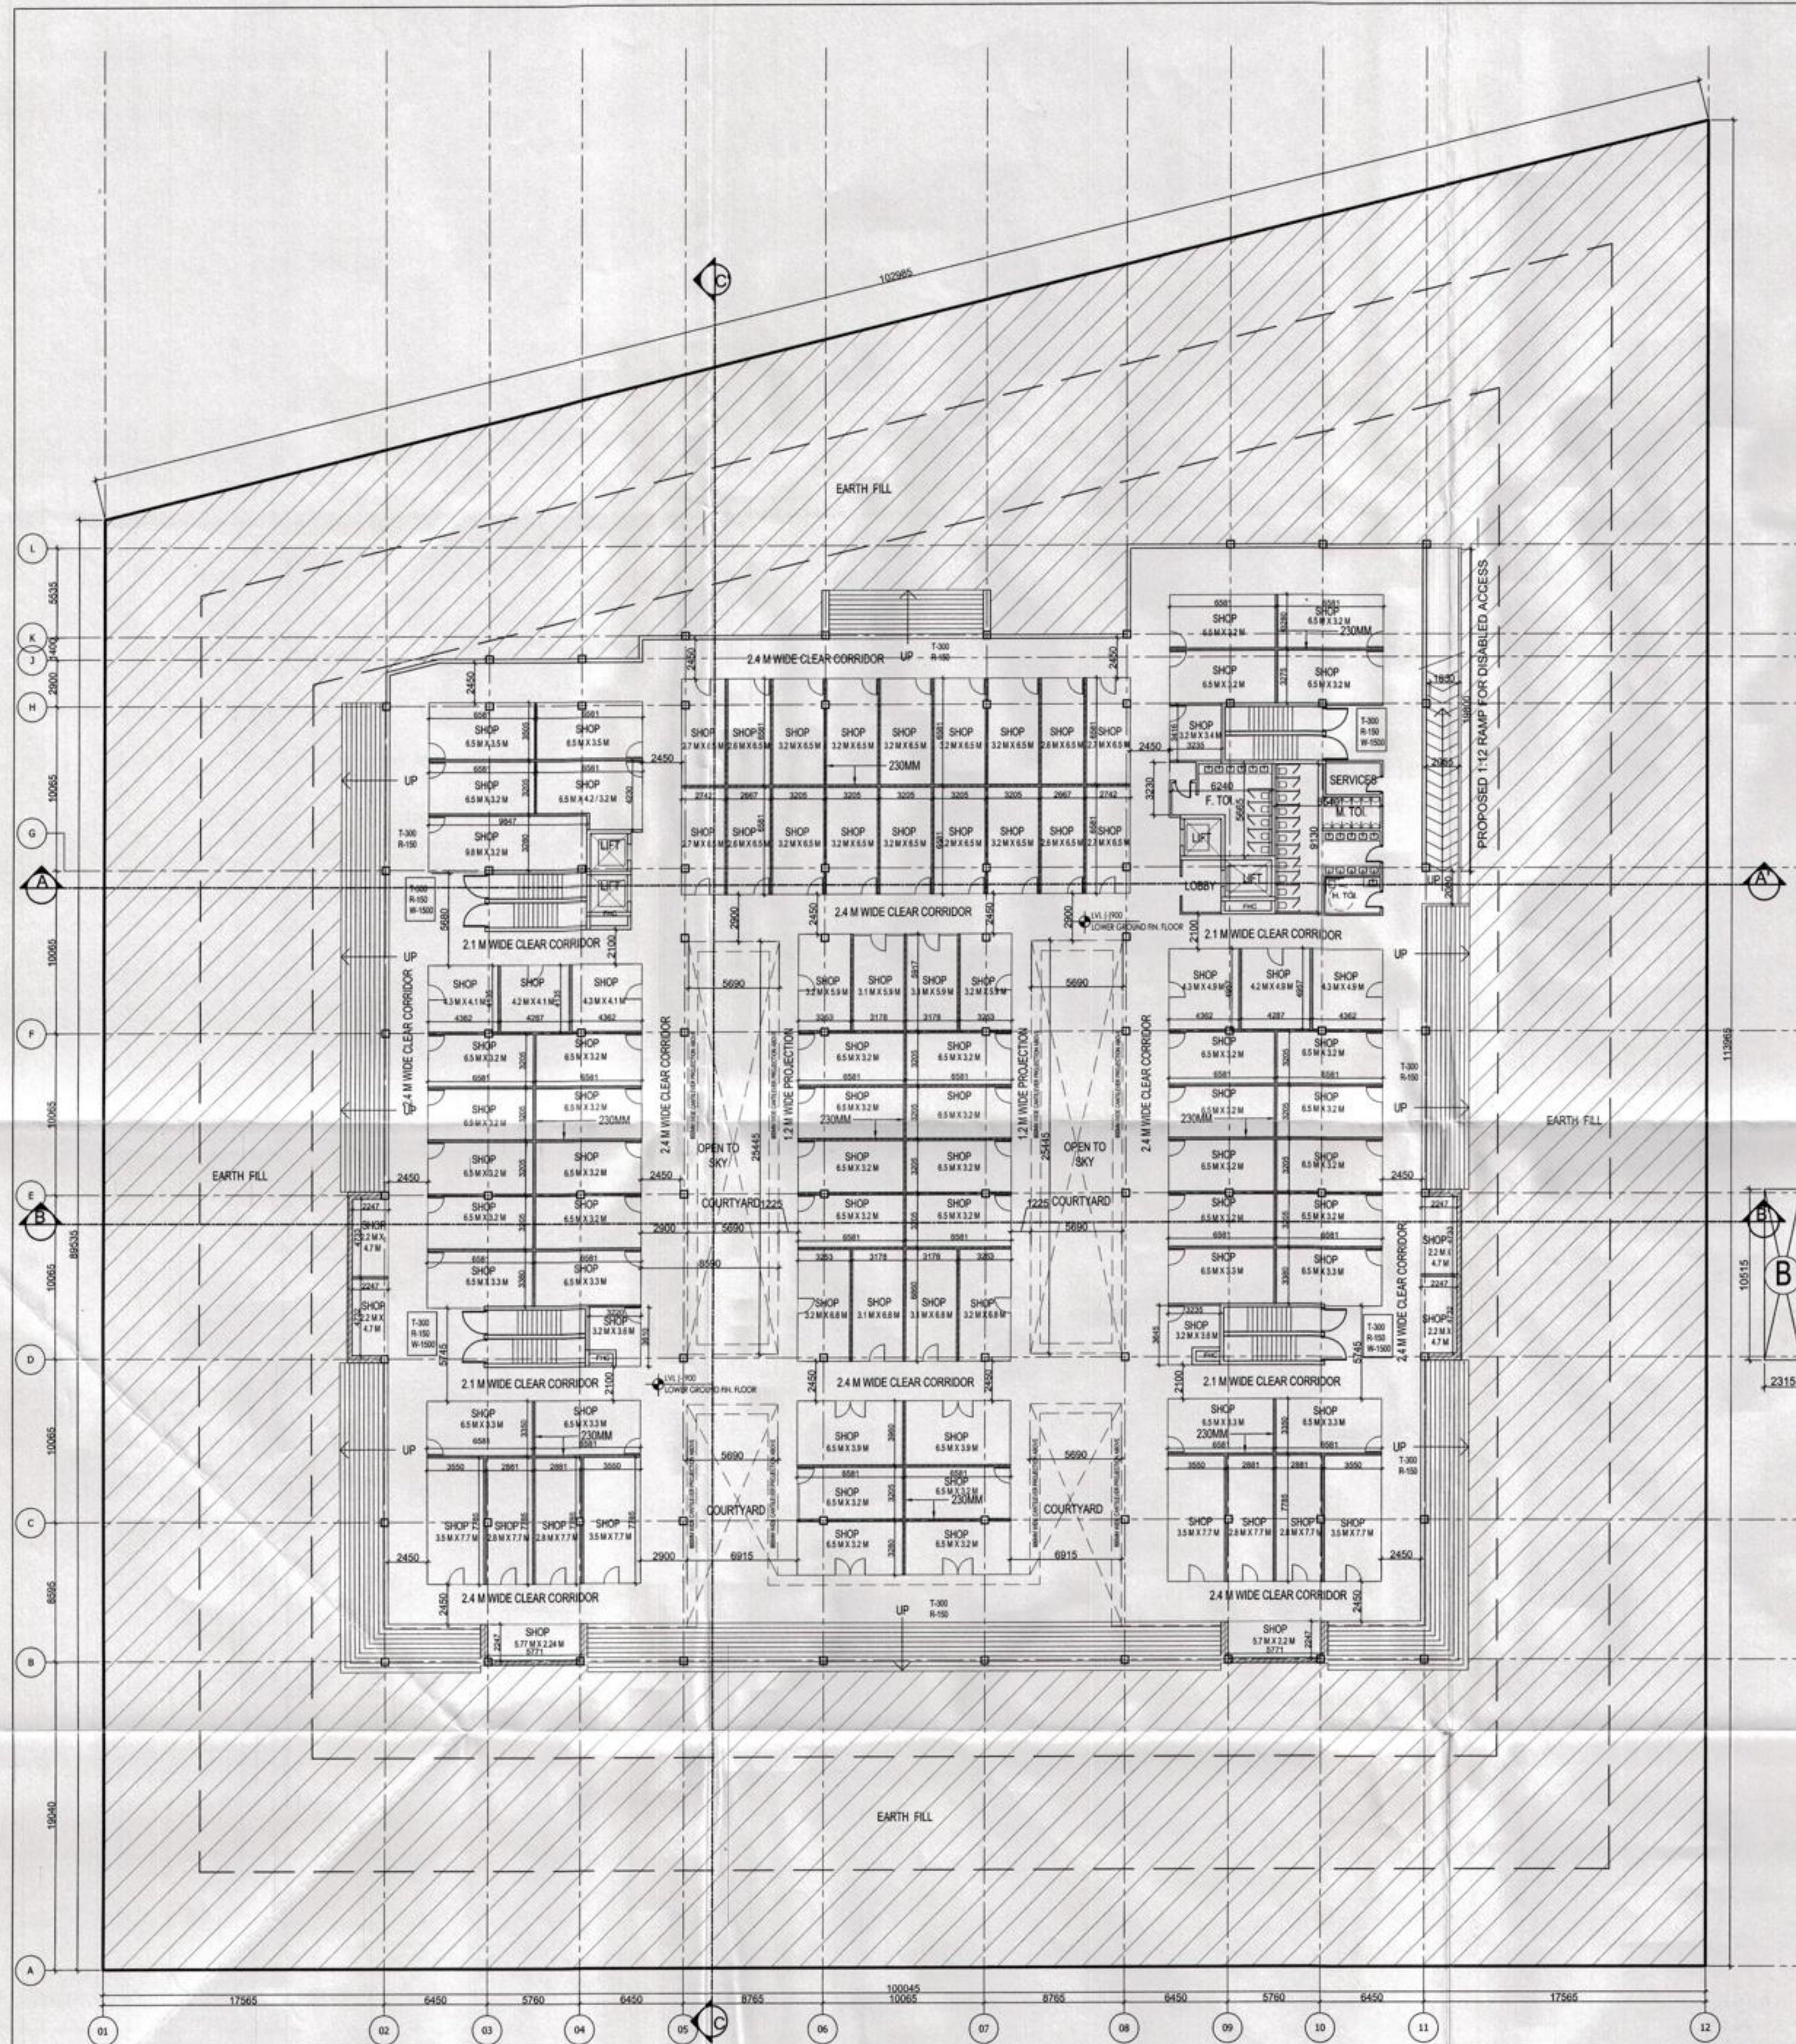

LOWER GROUND FLOOR COVERED AREA					
ADDITIONS					
A	=	18.670 x 5.535	=	103.338	SQ.M
B	=	2.315 x 10.515 x 2	=	48.684	SQ.M
C	=	6.670 x 2.315 x 2	=	30.882	SQ.M
D	=	3.280 x 58.935	=	193.307	SQ.M
E	=	12.485 x 59.735	=	745.791	SQ.M
F	=	49.165 x 61.135	=	3005.702	SQ.M
G	=	1/2 x 3.280 x 0.800	=	1.312	SQ.M
TOTAL AREA				=	4129.018 SQ.M
DEDUCTIONS					
1	=	5.690 x 25.445 x 2	=	289.564	SQ.M
TOTAL AREA				=	289.564 SQ.M
TOTAL COVERED AREA ON LOWER GROUND FLOOR				=	4129.018 - 289.564
				=	3839.453 SQ.M

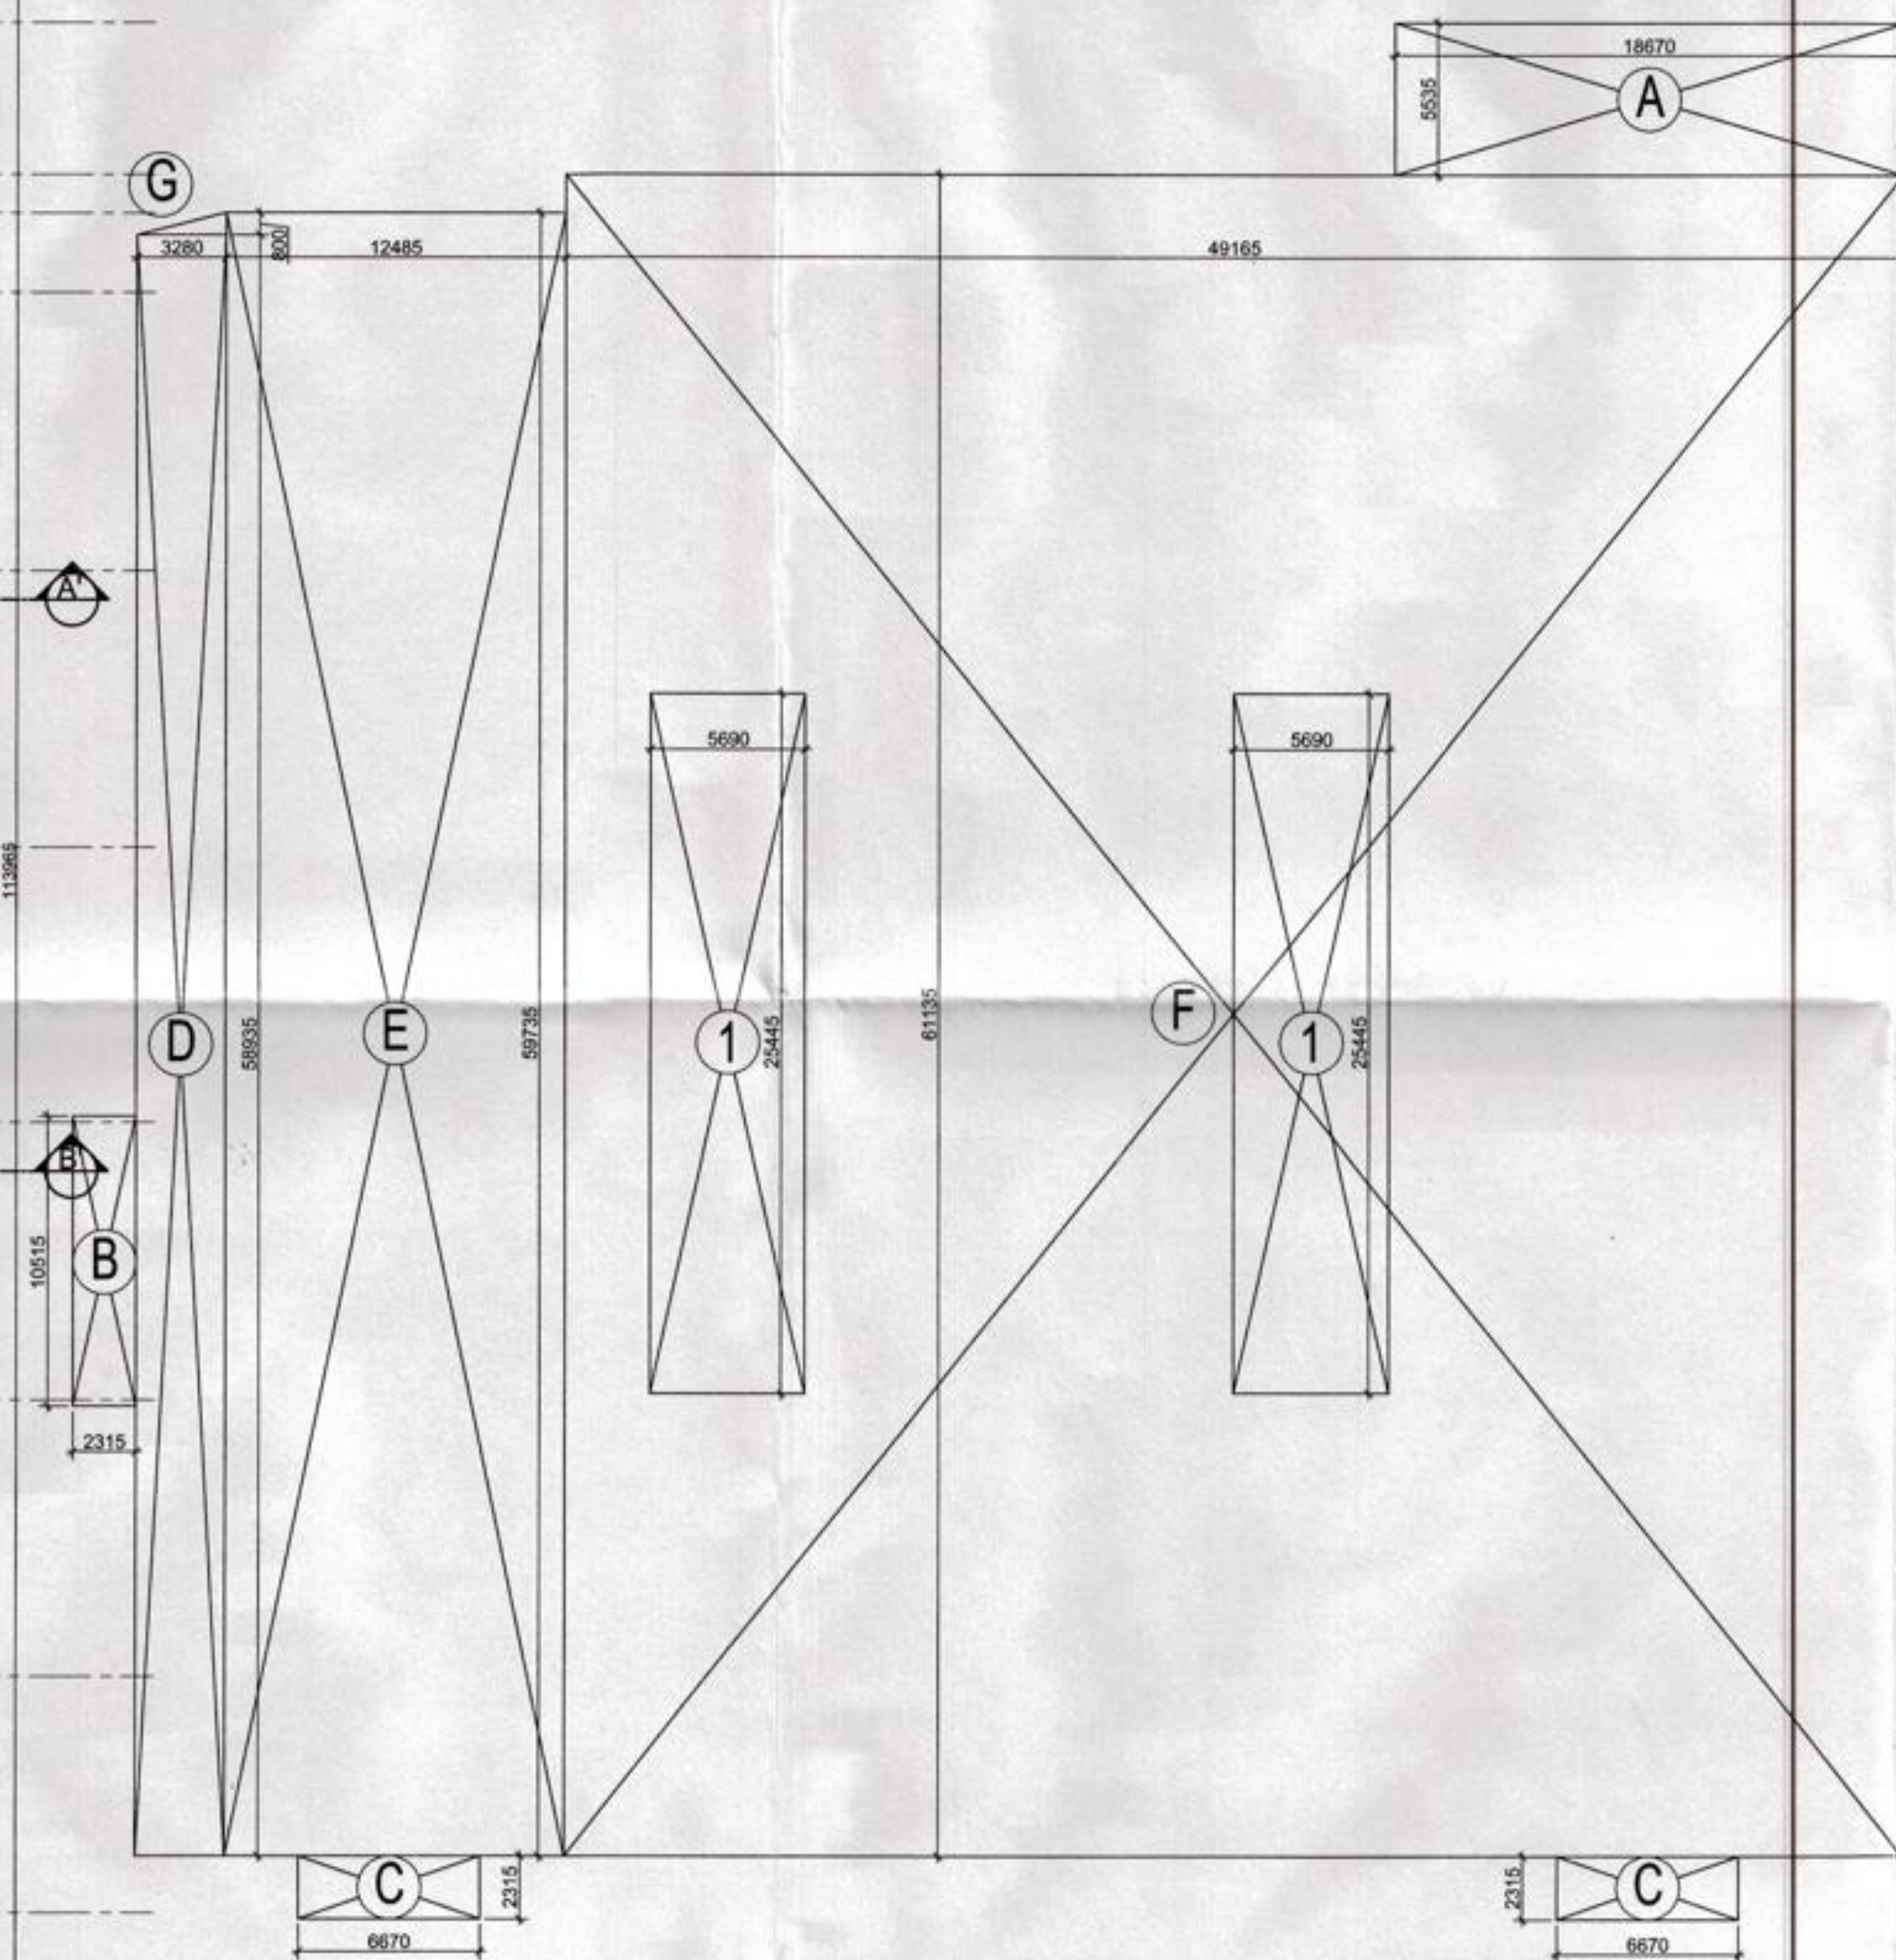

LOWER GROUND FLOOR PLAN AREA DIAGRAM


NOTES

- THIS DRAWING IS THE PROPERTY OF M/S STUDIO AMK ARCHITECTS AND SHALL NOT BE COPIED OR USED IN ANYWAY WITHOUT THEIR PRIOR PERMISSION
- ALL DIMENSIONS ARE IN mm UNLESS OTHERWISE MENTIONED

रिजिस्ट्रार, दिल्ली
20.01.14
श्री कबीर के सहोदर धर्मदाय बच्चोपनिषद्


अमरि
अप निर्देशक 1010
कल

R3	05-07-2014	COMMENTS INCORPORATED
R2	23-06-2014	COMMENTS INCORPORATED
R1	11-06-2014	COMMENTS INCORPORATED
REV NO.	REV DATE	DESCRIPTION
REVISIONS		
SUBMISSION DRAWING		
OWNER:		
M/s Uppal Chadha Hi-Tech Developers Pvt. Ltd.		
PROJECT NAME:		
COMMERCIAL POCKET - 7		
SECTOR - 3, WAVE CITY, GHAZIABAD		
ARCHITECT'S		
KULPREET SINGH KHOKHAR CA/2003/31265		
STUDIO AMK ARCHITECTS		
UG 30, SOMDUTT CHAMBER, II, 9, BHICAJI CAMA PLACE, NEW DELHI 110066		
e-mail : studioamk.architects@gmail.com mo : +91-98181 23354		
DRAWING TITLE:		
LOWER GROUND FLOOR PLAN & AREA STATEMENT		
DRAWING NUMBER:	SHEET:	
AMK/WAVE/C7/S-04	A1	
APPROVED BY:	SCALE:	
KULPREET SINGH	1 : 250	
CHECKED BY:	NORTH:	
AMRIT	E S	
DRAWN BY:	N W	
GANESH		
DATE:		
30-05-2014		R3

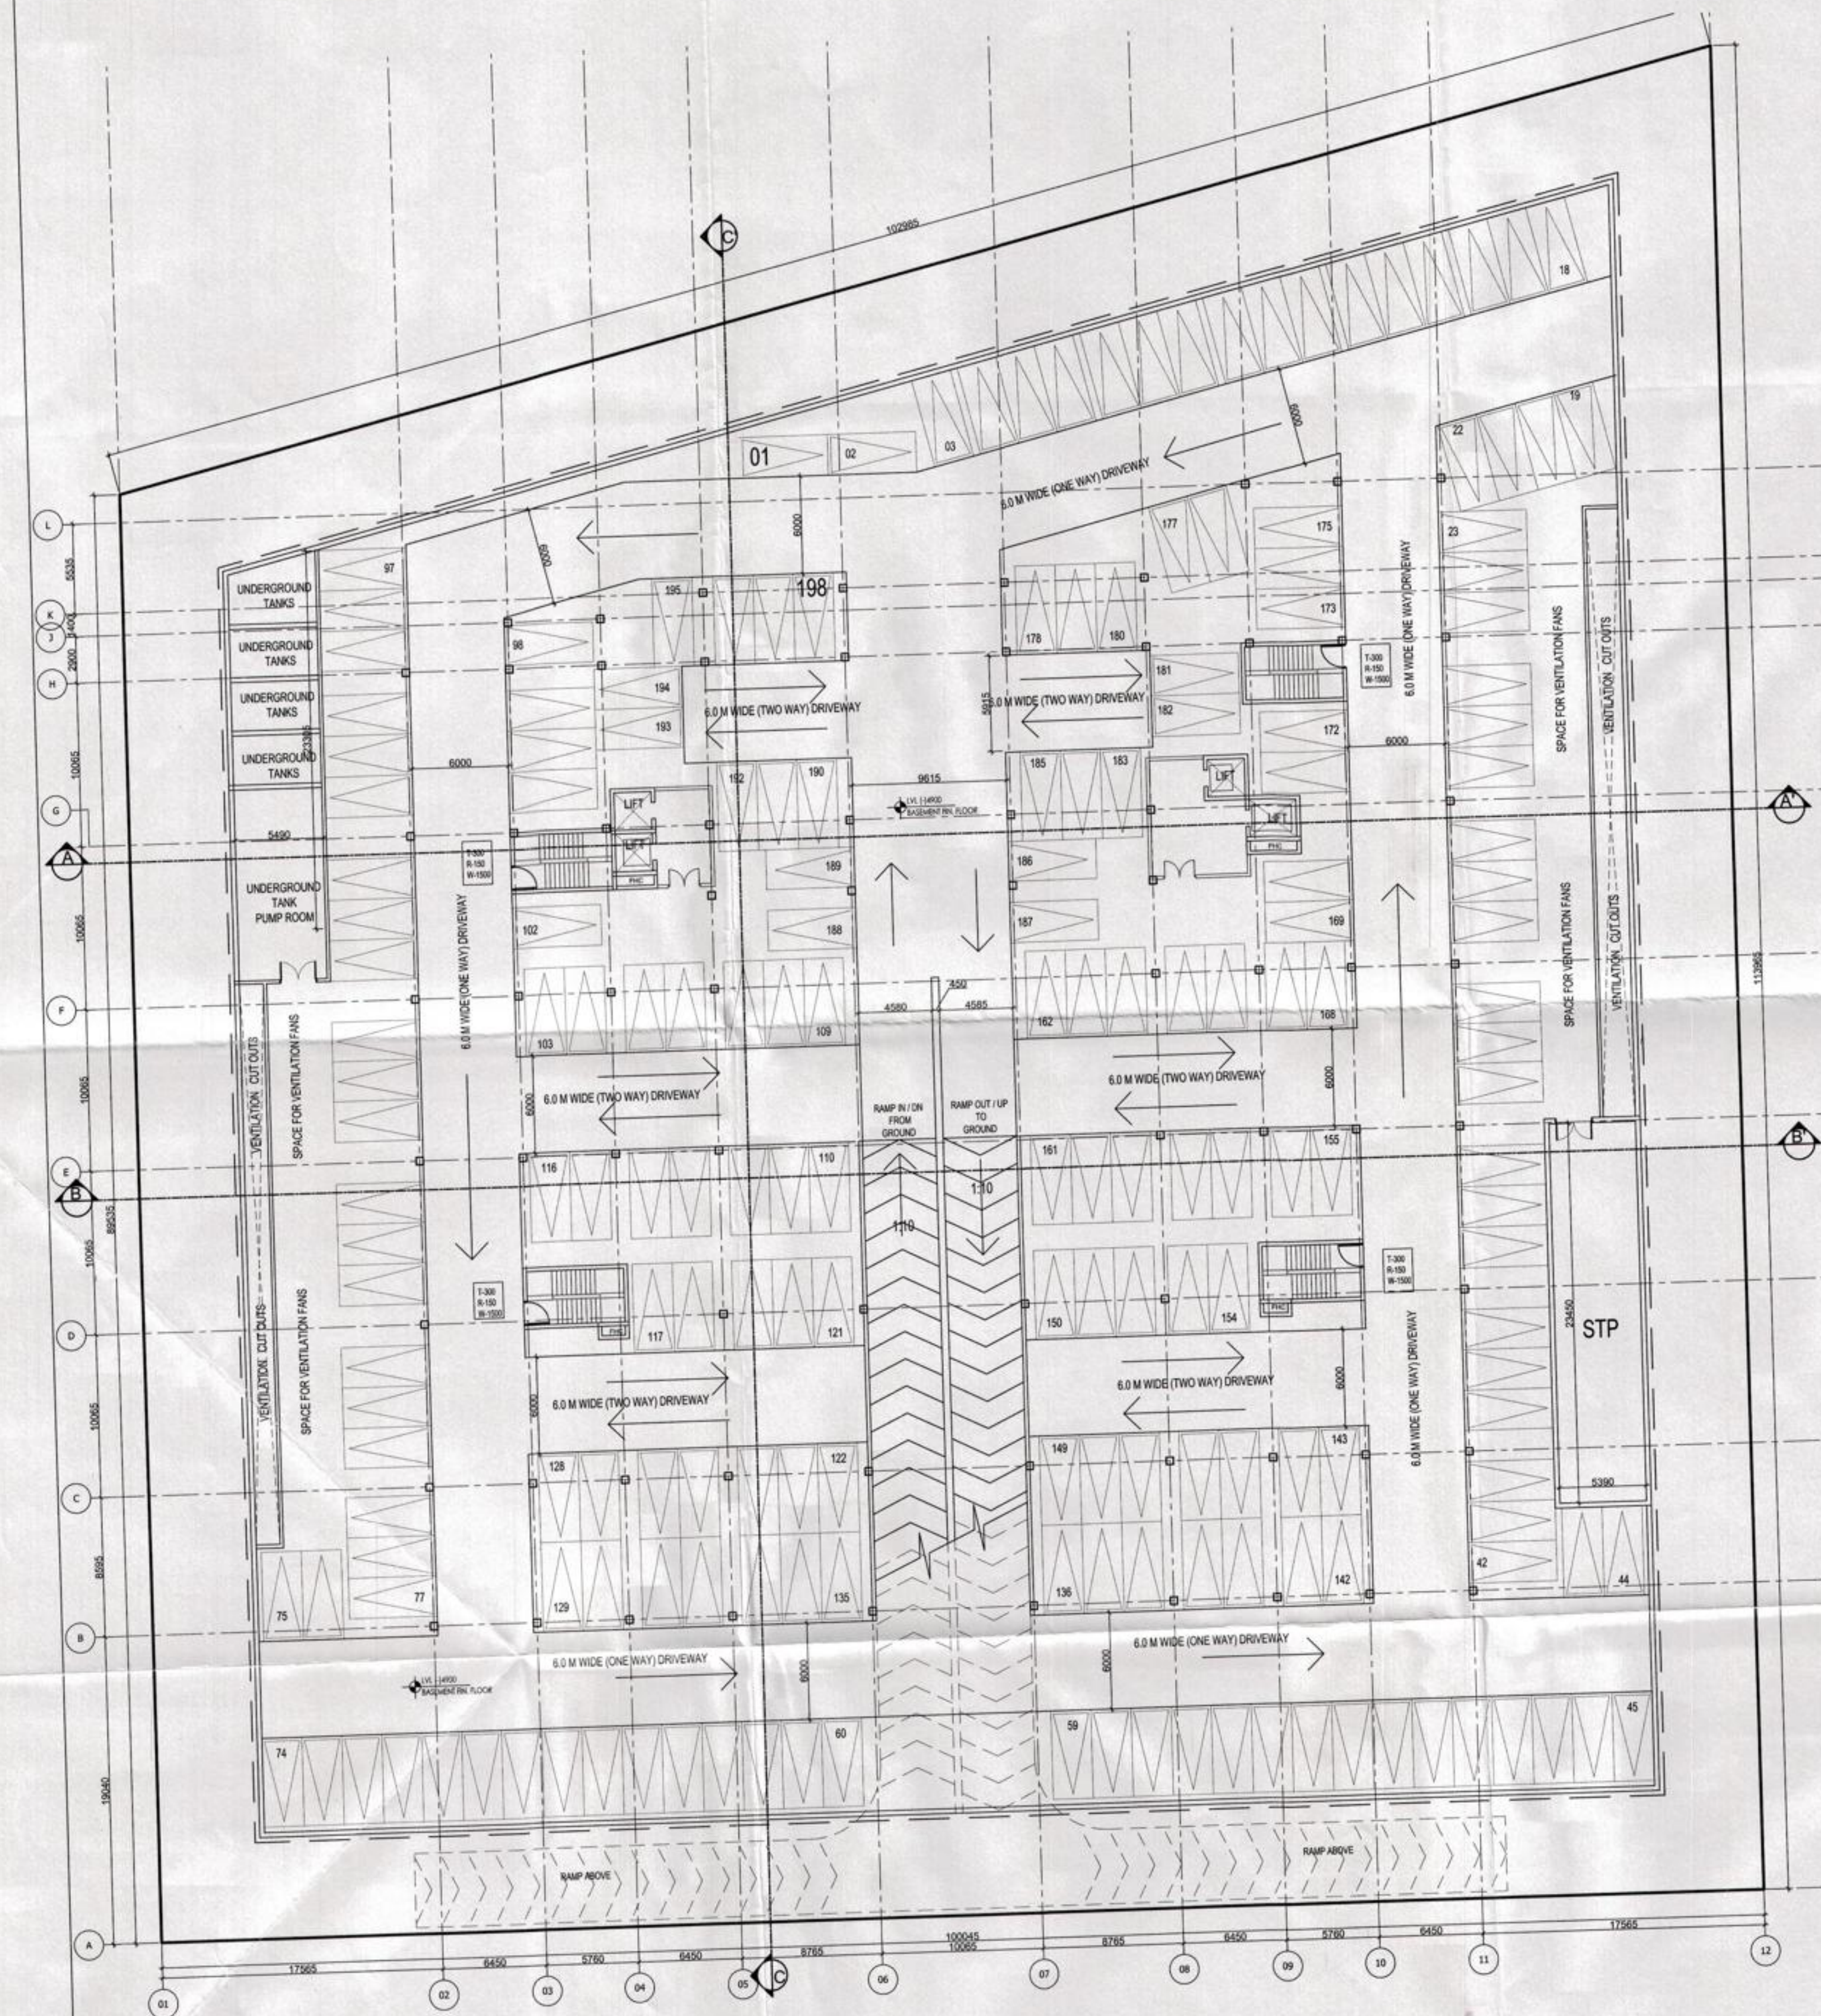

BASEMENT COVERED AREA			
ADDITIONS			
A =	1/2 x	87.445 x	21.355
B =		87.445 x	78.285
RAMP			
F =		12.285 x	1.300
G =		68.125 x	4.600
H =			1.28 x 2
TOTAL AREA			
TOTAL COVERED AREA ON BASEMENT			

933.694 SQ.M
6845.632 SQ.M
15.971 SQ.M
313.375 SQ.M
2.560 SQ.M
8111.231 SQ.M
8111.231 SQ.M

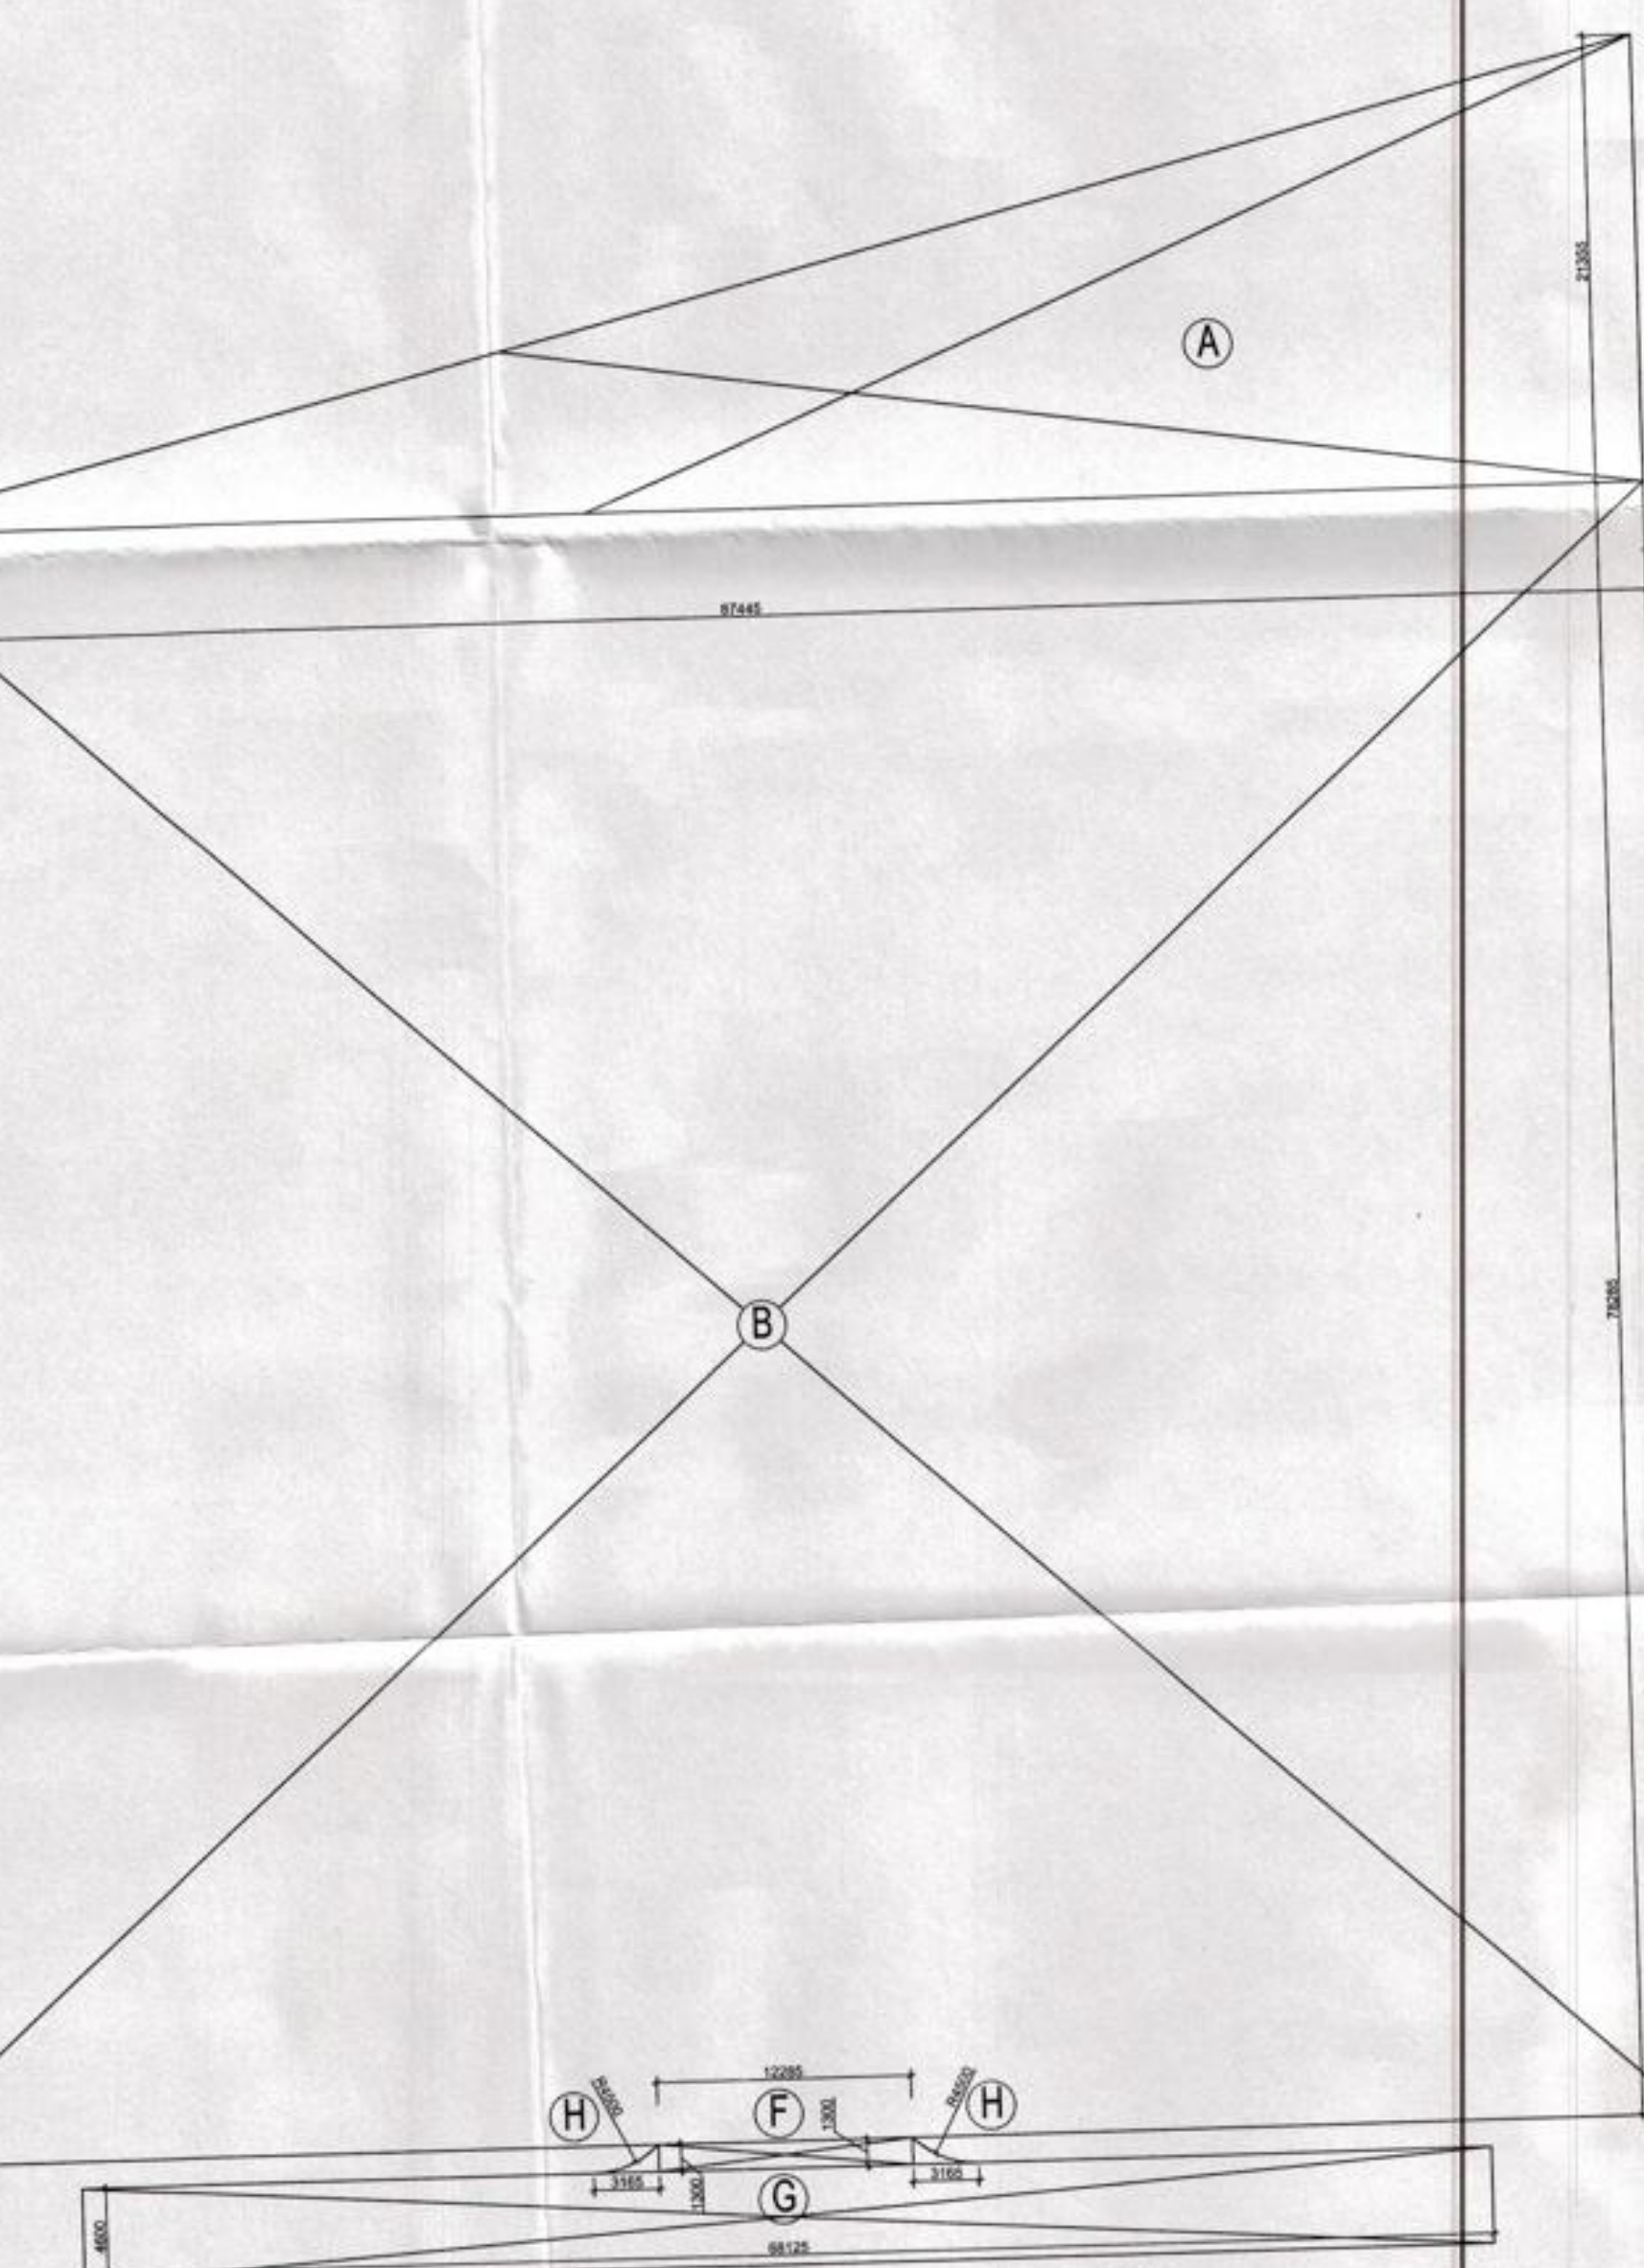

BASEMENT PLAN AREA DIAGRAM
1 : 350

NOTES

- THIS DRAWING IS THE PROPERTY OF M/S STUDIO AMK ARCHITECTS AND SHALL NOT BE COPIED OR USED IN ANYWAY WITHOUT THEIR PRIOR PERMISSION
- ALL DIMENSIONS ARE IN mm UNLESS OTHERWISE MENTIONED

विवरण 30.05.2014 मिला
विवरण 30.05.2014 मिला
विवरण 30.05.2014 मिला
विवरण 30.05.2014 मिला

REV NO.	REV DATE	DESCRIPTION
R3	05-07-2014	COMMENTS INCORPORATED
R2	23-06-2014	COMMENTS INCORPORATED
R1	11-06-2014	COMMENTS INCORPORATED

REVISIONS

SUBMISSION DRAWING

OWNER :

M/s Uppal Chadha Hi-Tech
Developers Pvt. Ltd.

PROJECT NAME :
COMMERCIAL POCKET - 7
SECTOR - 3, WAVE CITY, GHAZIABAD

ARCHITECTS

KULPREET SINGH KHOKHAR
CA/2003/31265

Studio Am.K
ARCHITECTS

STUDIO AMK ARCHITECTS
UG 30, SOMDUPT CHAMBER - II 9,
BHICAJI CAMA PLACE, NEW DELHI 110066
e-mail : studioamk.architects@gmail.com mo : +91-98181 23354

DRAWING TITLE :
**BASEMENT PLAN
& AREA STATEMENT**

DRAWING NUMBER :	AMK/WAVE/C7/S-05	SHEET :	A1
APPROVED BY :	KULPREET SINGH	SCALE :	1 : 250
CHECKED BY :	AMRIT	NORTH :	E S N W
DRAWN BY :	GANESH		
DATE :	30-05-2014		R3