


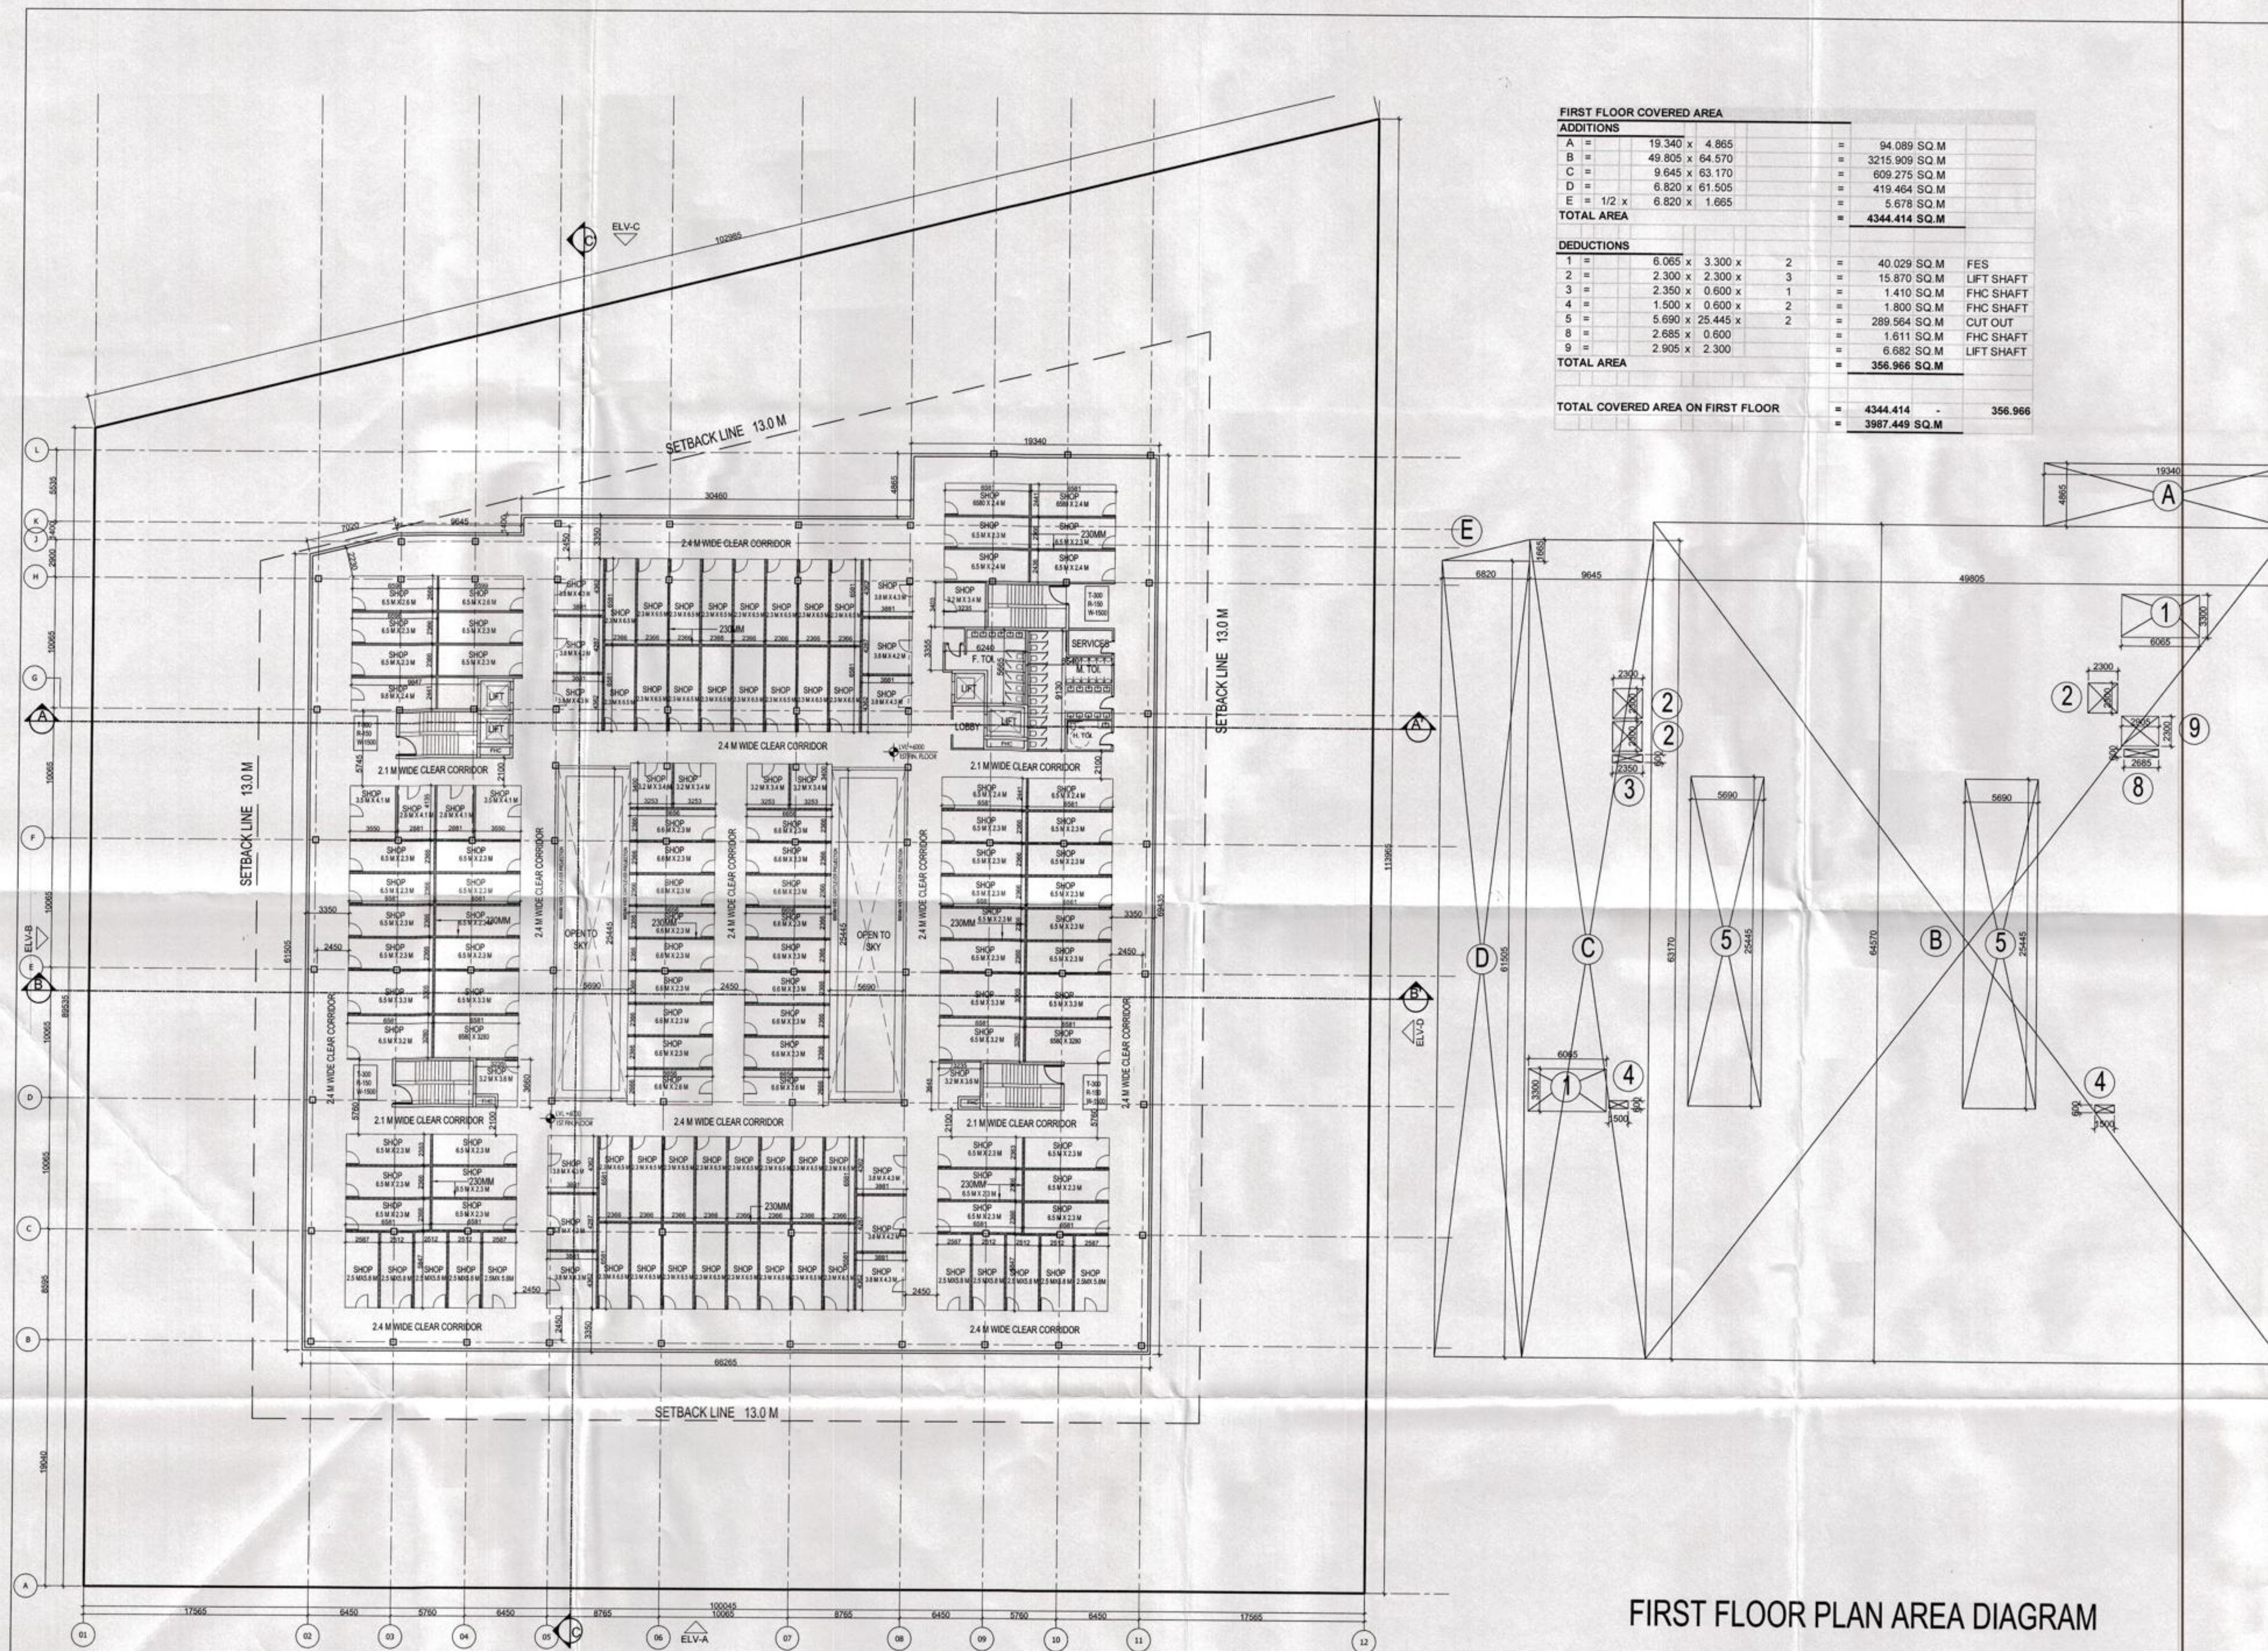

FIRST FLOOR PLAN AREA DIAGRAM

**NOTES**

- THIS DRAWING IS THE PROPERTY OF M/S STUDIO AMK ARCHITECTS AND SHALL NOT BE COPIED OR USED IN ANYWAY WITHOUT THEIR PRIOR PERMISSION
- ALL DIMENSIONS ARE IN mm UNLESS OTHERWISE MENTIONED

20/05/2014  
20/05/2014  
20/05/2014

| REV NO. | REV DATE   | DESCRIPTION           |
|---------|------------|-----------------------|
| R3      | 05-07-2014 | COMMENTS INCORPORATED |
| R2      | 23-06-2014 | COMMENTS INCORPORATED |
| R1      | 11-06-2014 | COMMENTS INCORPORATED |

**REVISIONS**

**SUBMISSION DRAWING**

CORNER:

**M/s Uppal Chadha Hi-Tech Developers Pvt. Ltd.**

PROJECT NAME:

**COMMERCIAL POCKET - 7**

SECTOR - 3, WAVE CITY, GHAZIABAD

ARCHITECTS

*Kulpreet Singh Khokhar*

**KULPREET SINGH KHOKHAR**  
CA/2003/31265

*Studio Am.K*


**ARCHITECTS**

**STUDIO AMK ARCHITECTS**  
UG 30, SOMDUTY CHAMBER - II, 9,  
BHIKAJI CAMA PLACE, NEW DELHI 110066  
e-mail : studioamk.architects@gmail.com mo : +91-98181 23354

DRAWING TITLE:

**FIRST FLOOR PLAN & AREA STATEMENT**

|                 |                  |        |           |
|-----------------|------------------|--------|-----------|
| DRAWING NUMBER: | AMK/WAVE/C7/S-06 | SHEET: | A1        |
| APPROVED BY:    | KULPREET SINGH   | SCALE: | 1 : 250   |
| CHECKED BY:     | AMRIT            | NORTH: | E S N W   |
| DRAWN BY:       | GANESH           |        |           |
| DATE:           | 30-05-2014       |        | <b>R3</b> |

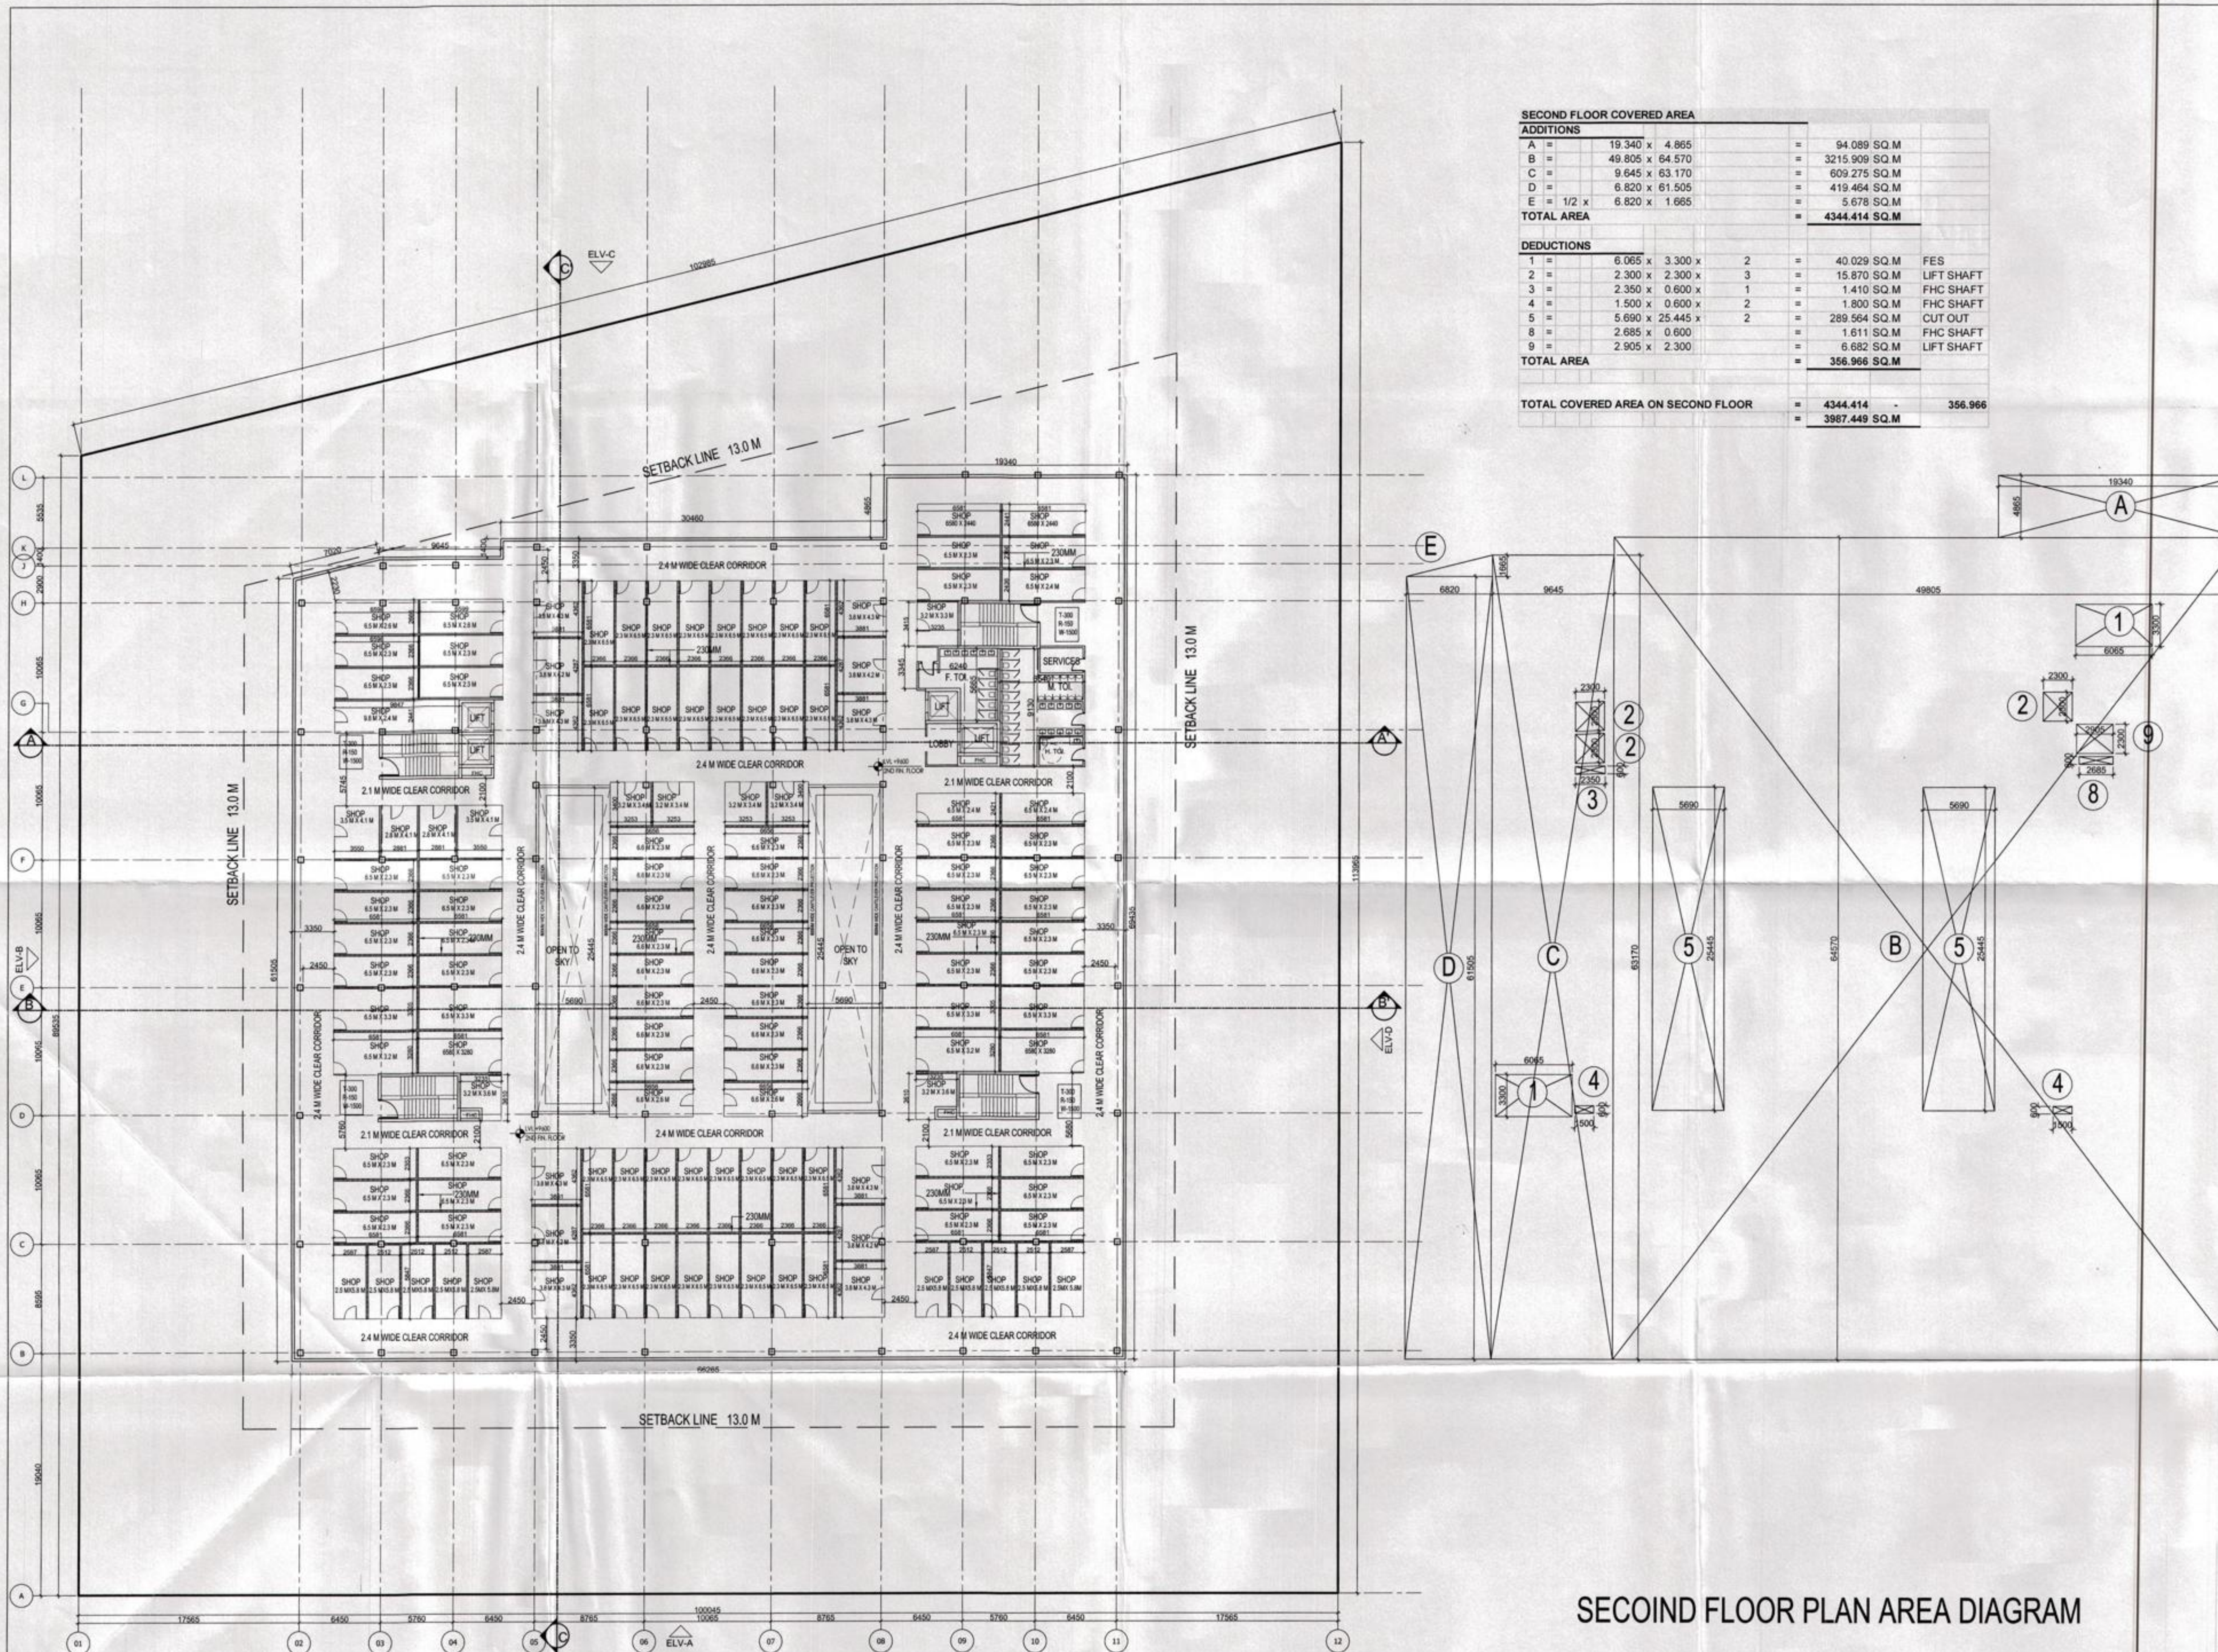

SECOIND FLOOR PLAN AREA DIAGRAM

| NOTES   |            |                       |
|---|------------|-----------------------|
| • THIS DRAWING IS THE PROPERTY OF M/S STUDIO AMK ARCHITECTS AND SHALL NOT BE COPIED OR USED IN ANYWAY WITHOUT THEIR PRIOR PERMISSION<br>• ALL DIMENSIONS ARE IN mm UNLESS OTHERWISE MENTIONED |            |                       |
|   |            |                       |
| REV NO.   | REV DATE   | DESCRIPTION           |
| R3   | 05-07-2014 | COMMENTS INCORPORATED |
| R2   | 23-06-2014 | COMMENTS INCORPORATED |
| R1   | 11-06-2014 | COMMENTS INCORPORATED |
| REVISIONS   |            |                       |
| SUBMISSION DRAWING   |            |                       |
| OWNER :   |            |                       |
| M/s Uppal Chadha Hi-Tech Developers Pvt. Ltd.   |            |                       |
| PROJECT NAME :   |            |                       |
| COMMERCIAL POCKET - 7   |            |                       |
| SECTOR - 3, WAVE CITY, GHAZIABAD   |            |                       |
| ARCHITECTS   |            |                       |
|   |            |                       |
| KULPREET SINGH KHOKHAR   |            |                       |
| CA/2003/31265   |            |                       |
|   |            |                       |
| STUDIO AMK ARCHITECTS   |            |                       |
| UG 30, SOMDUPT CHAMBER - II, 9,   |            |                       |
| BHIKAJI CAMA PLACE, NEW DELHI 110066   |            |                       |
| e-mail : studioamk.architects@gmail.com mo : +91-98181 23354   |            |                       |
| DRAWING TITLE :   |            |                       |
| SECOND FLOOR PLAN & AREA STATEMENT   |            |                       |
| DRAWING NUMBER :   | SHEET :    |                       |
| AMK/WAVE/C7/S-07   | A1         |                       |
| APPROVED BY :   | SCALE :    |                       |
| KULPREET SINGH   | 1 : 250    |                       |
| CHECKED BY :   | NORTH :    |                       |
| AMRIT   | E S        |                       |
| DRAWN BY :   | N W        |                       |
| GANESH   |            |                       |
| DATE :   | R3         |                       |
| 30-05-2014   |            |                       |