



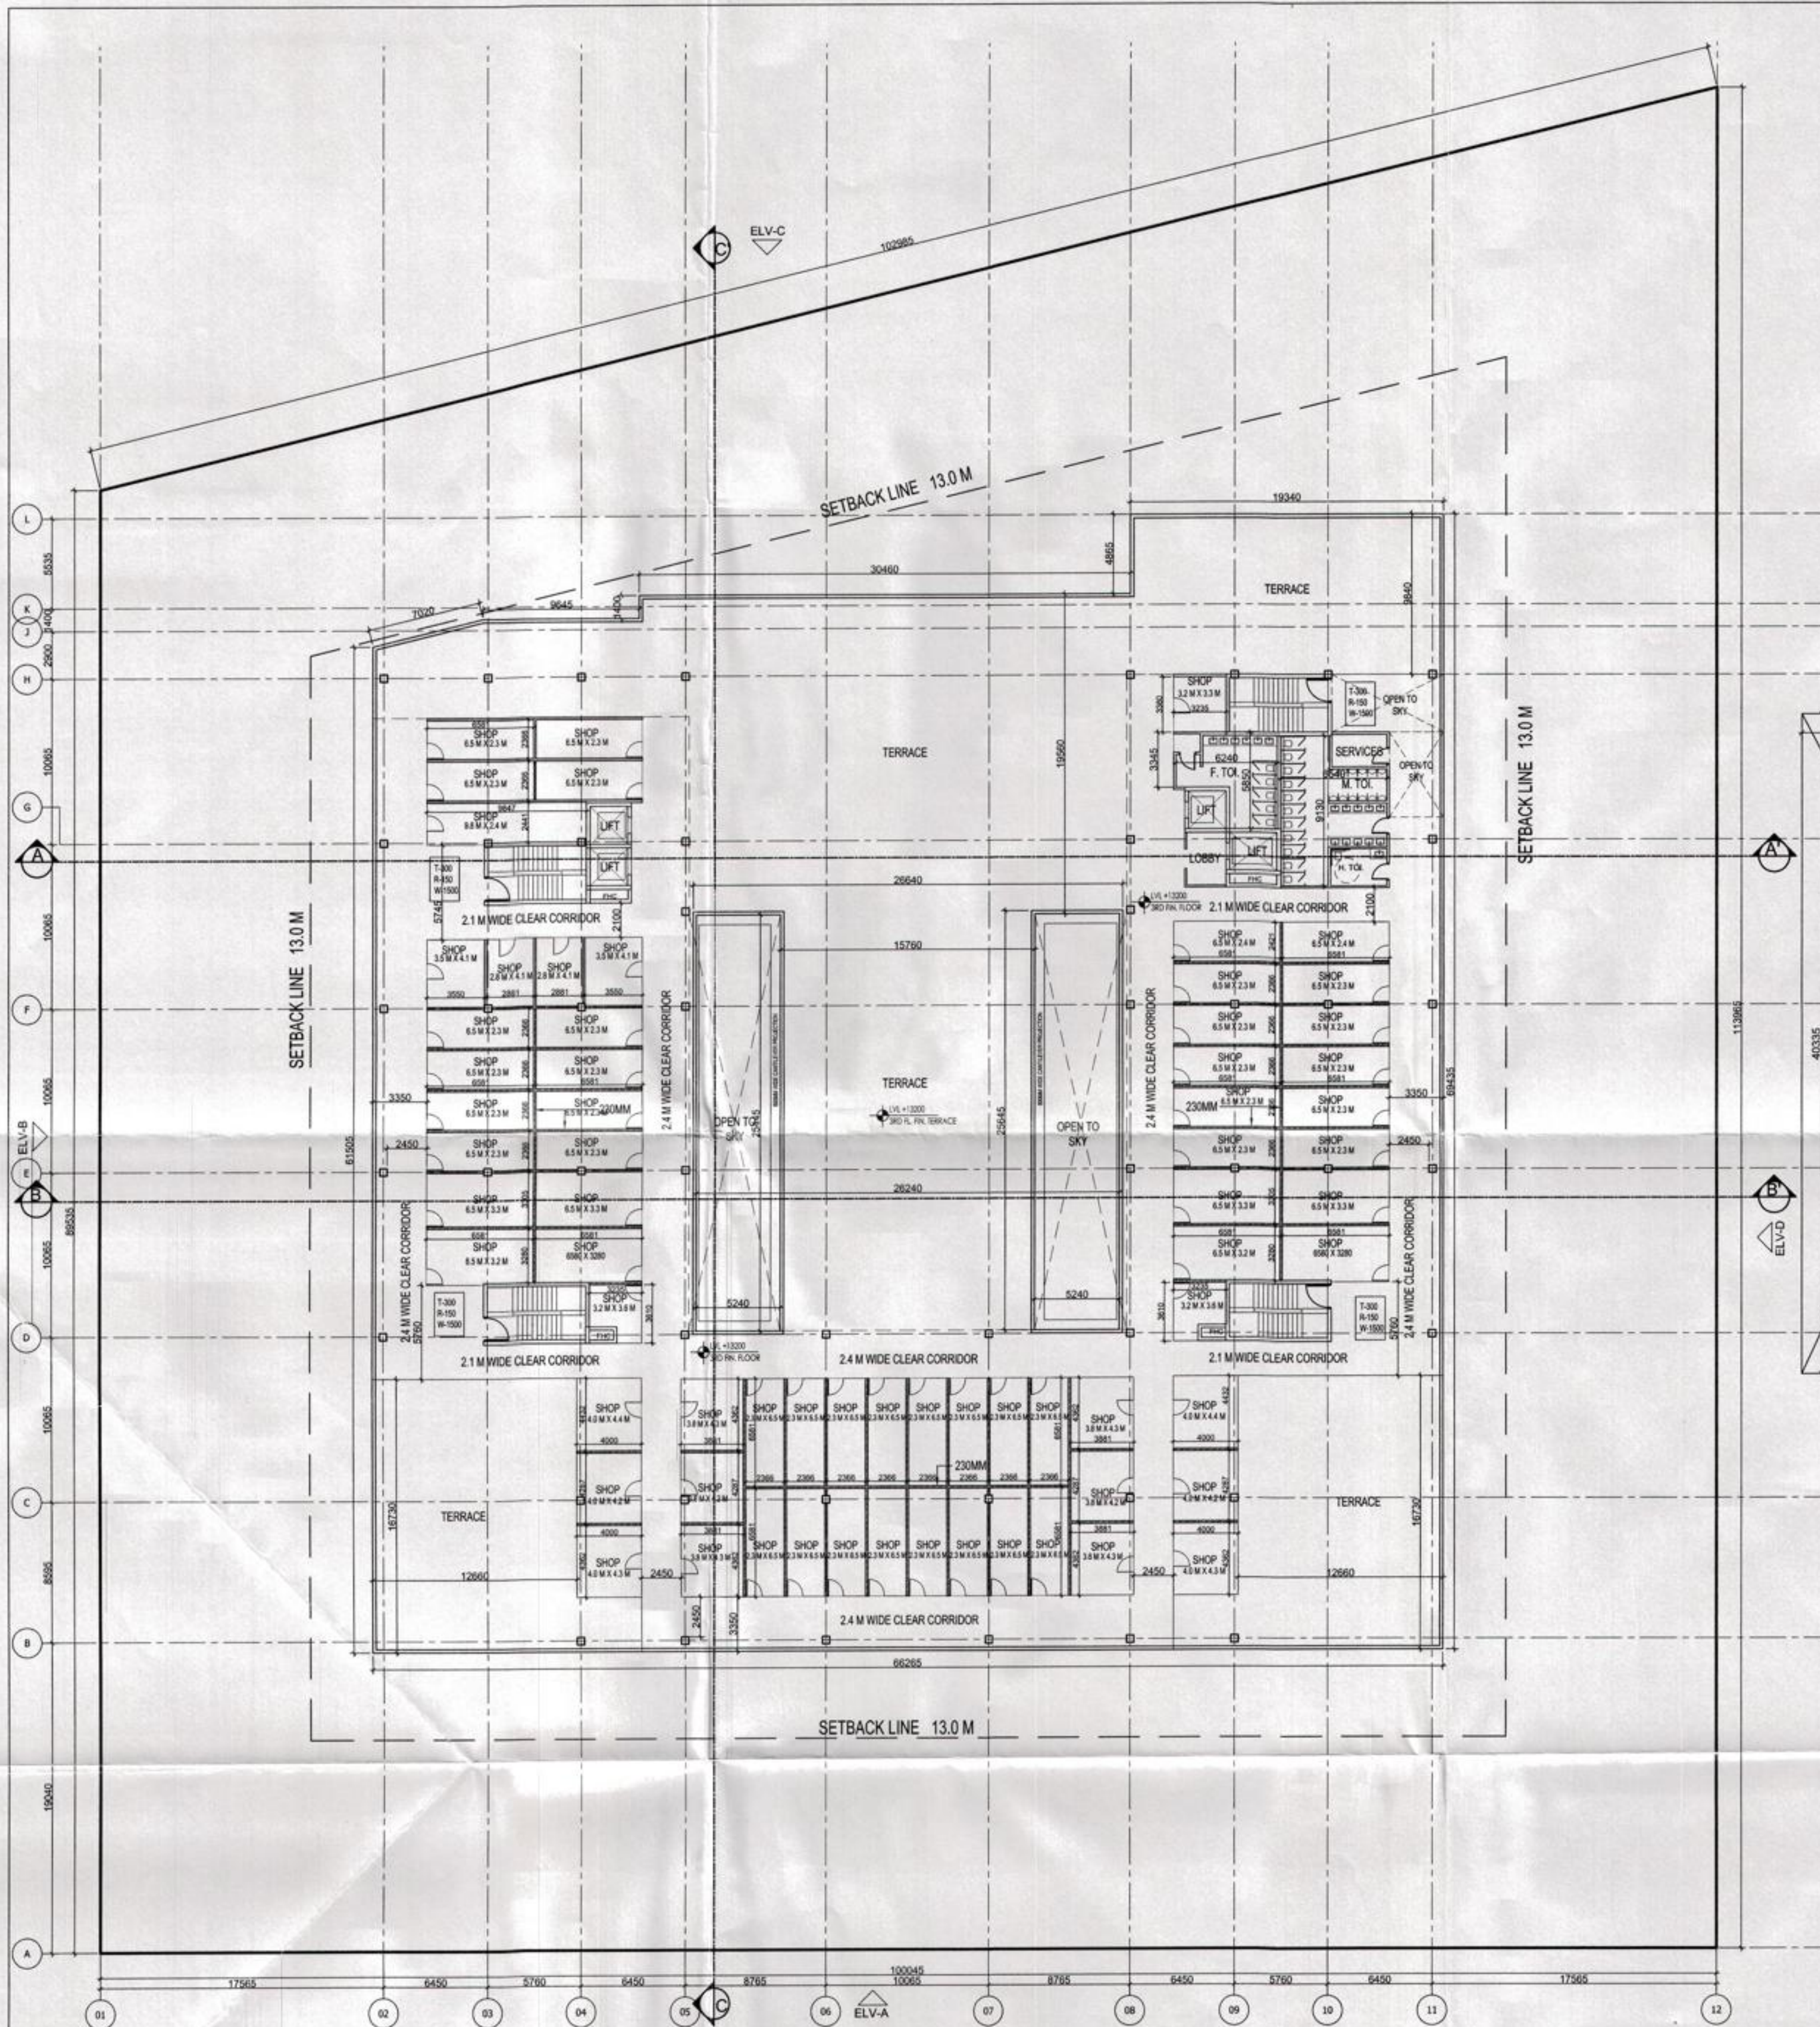


THIRD FLOOR COVERED AREA					
ADDITIONS					
A1	=	19.560 x 40.335	=	788.953 SQ.M	
A	=	19.560 x 42.780	=	836.777 SQ.M	
B	=	27.140 x 2.740	=	74.364 SQ.M	
C	=	40.855 x 13.470	=	550.317 SQ.M	
D	=	32.940 x 3.350	=	110.349 SQ.M	
TOTAL AREA			=	2360.759 SQ.M	
DEDUCTIONS					
1	=	6.065 x 3.300 x 2	=	40.029 SQ.M	FES
2	=	2.300 x 2.300 x 3	=	15.870 SQ.M	LIFT SHAFT
3	=	2.350 x 0.600 x 1	=	1.410 SQ.M	FHC SHAFT
4	=	1.500 x 0.600 x 2	=	1.800 SQ.M	FHC SHAFT
8	=	2.685 x 0.600	=	1.611 SQ.M	FHC SHAFT
9	=	2.905 x 2.300	=	6.682 SQ.M	LIFT SHAFT
10	=	6.900 x 3.540	=	24.426 SQ.M	OPEN TO SKY
11	=	3.350 x 5.196	=	17.407 SQ.M	OPEN TO SKY
TOTAL AREA			=	109.234 SQ.M	
TOTAL COVERED AREA ON THIRD FLOOR			=	2360.759 - 109.234	
			=	2251.525 SQ.M	

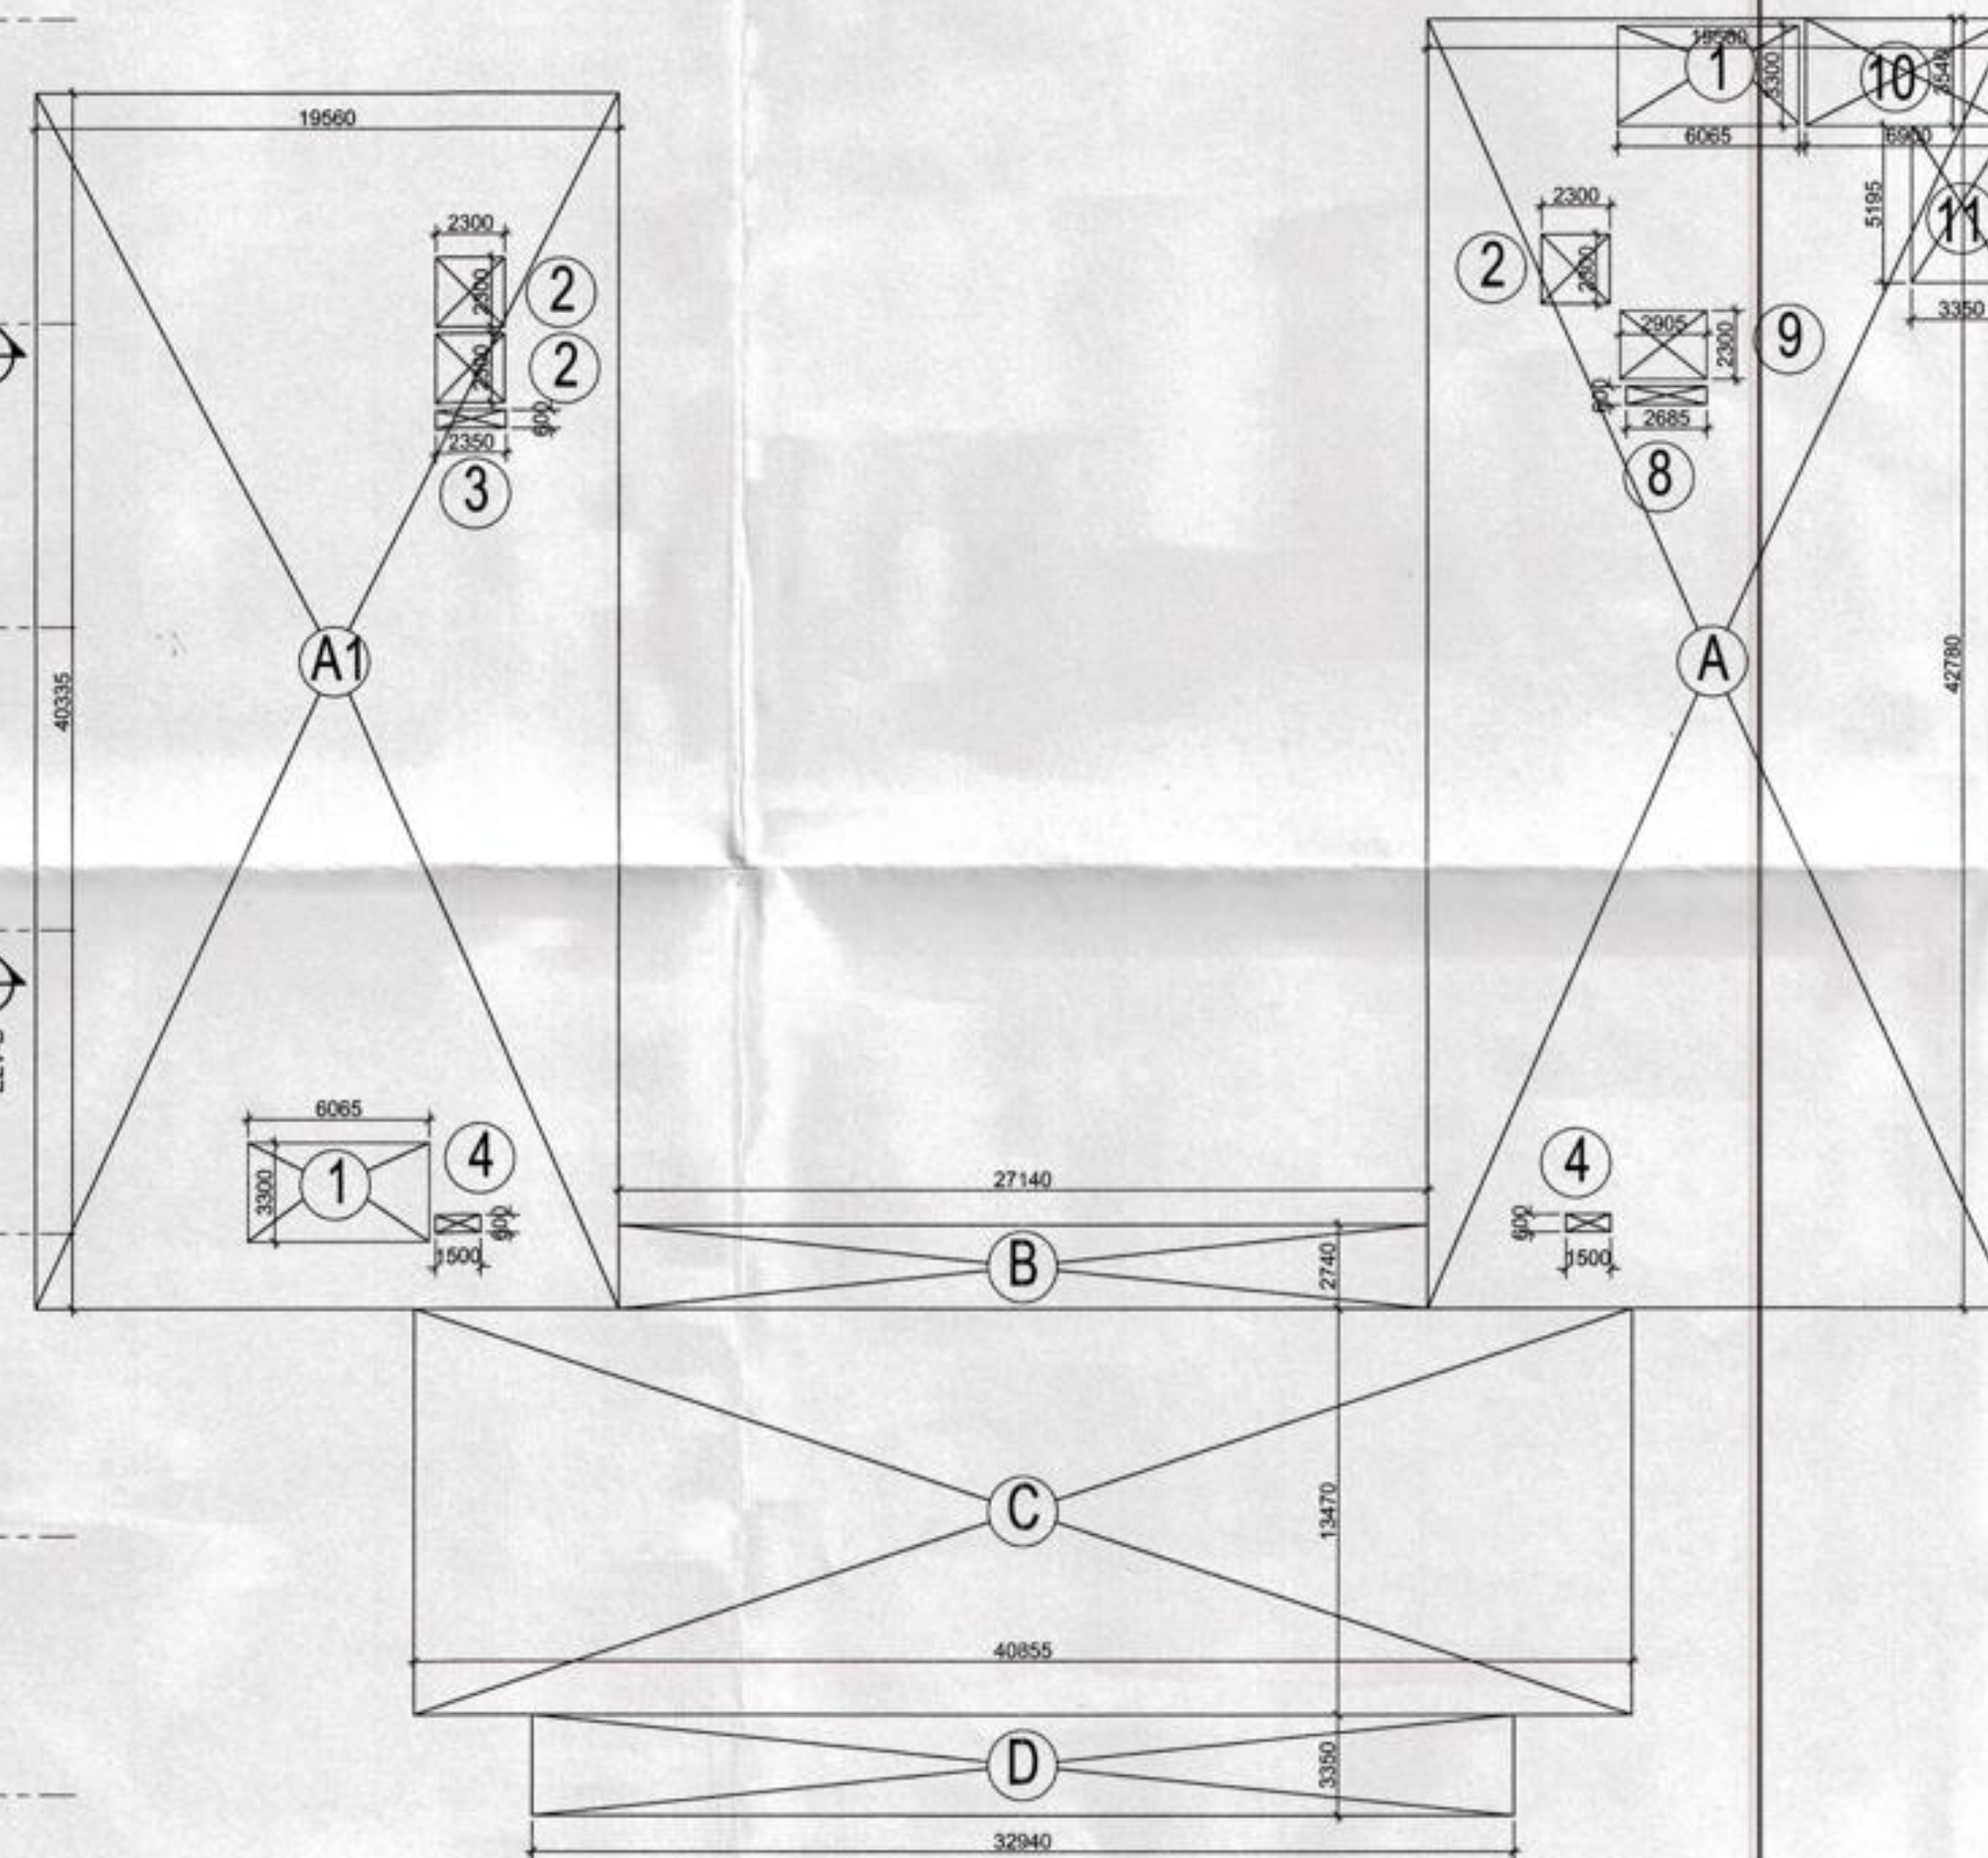


THIRD FLOOR PLAN AREA DIAGRAM

NOTES		
THIS DRAWING IS THE PROPERTY OF M/S STUDIO AMK ARCHITECTS AND SHALL NOT BE COPIED OR USED IN ANYWAY WITHOUT THEIR PRIOR PERMISSION ALL DIMENSIONS ARE IN mm UNLESS OTHERWISE MENTIONED		
20/09/2014 20/09/2014 20/09/2014		
REV NO.	REV DATE	DESCRIPTION
R3	05-07-2014	COMMENTS INCORPORATED
R2	23-06-2014	COMMENTS INCORPORATED
R1	11-06-2014	COMMENTS INCORPORATED
REVISIONS		
SUBMISSION DRAWING		
OWNER :		
M/s Uppal Chadha Hi-Tech Developers Pvt. Ltd.		
PROJECT NAME :		
COMMERCIAL POCKET - 7		
SECTOR - 3, WAVE CITY, GHAZIABAD		
ARCHITECTS		
KULPREET SINGH KHOKHAR CA/2003/31265		
STUDIO AMK ARCHITECTS		
UG 30, SOMDUTT CHAMBER - II, 9, BHIKAJI CAMA PLACE, NEW DELHI 110066		
e-mail : studioamk.architects@gmail.com mo : +91-98181 23354		
DRAWING TITLE :		
THIRD FLOOR PLAN & AREA STATEMENT		
DRAWING NUMBER :	SHEET :	
AMK/WAVE/C7/S-08	A1	
APPROVED BY :	SCALE :	
KULPREET SINGH	1 : 250	
CHECKED BY :	NORTH :	
AMRIT	E S	
DRAWN BY :	N W	
GANESH		
DATE	R3	
30-05-2014		

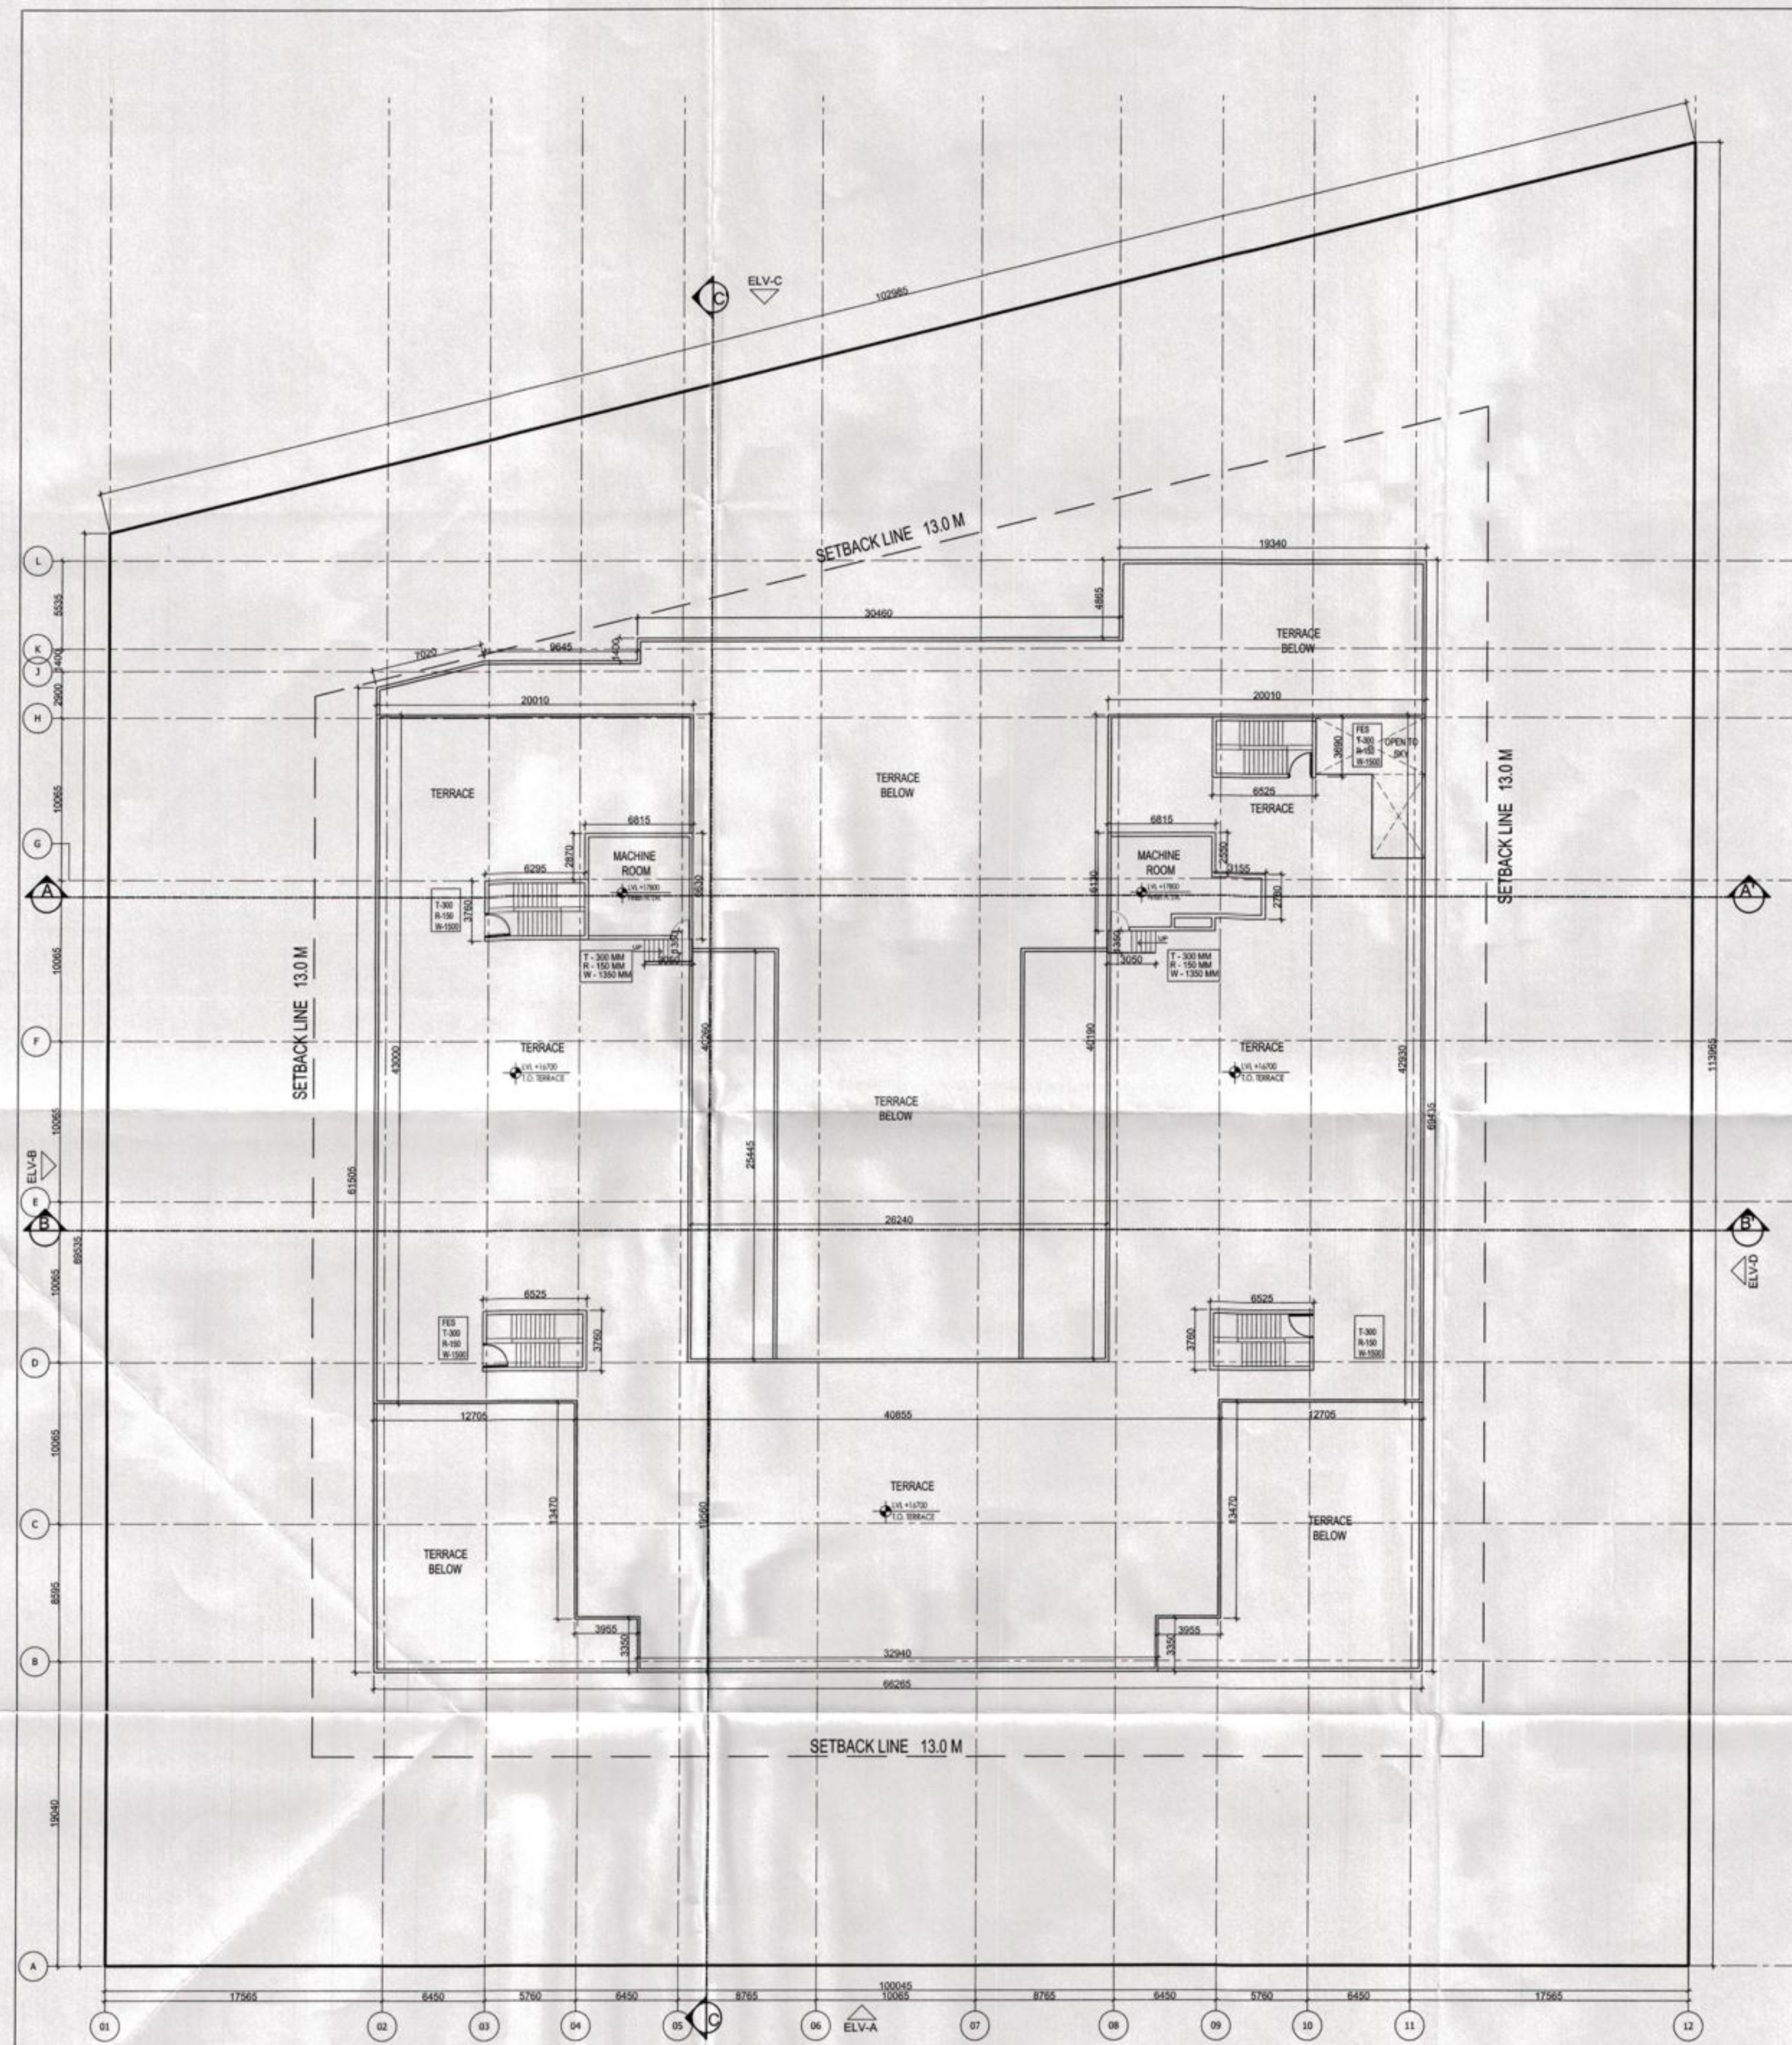

MUMTY & MACHINE ROOM COVERED AREA					
ADDITIONS					
A1	=	6.295 x 3.755 x	1	=	23.638 SQ.M
A2	=	6.815 x 6.630 x	1	=	45.183 SQ.M
B1	=	6.815 x 6.130 x	1	=	41.776 SQ.M
B2	=	3.155 x 2.780 x	1	=	8.771 SQ.M
C	=	6.525 x 3.690 x	1	=	24.077 SQ.M
D	=	6.525 x 3.760 x	2	=	49.068 SQ.M
TOTAL AREA				=	192.513 SQ.M
TOTAL COVERED AREA MUMTY & MACHINE ROOM				=	192.513 SQ.M

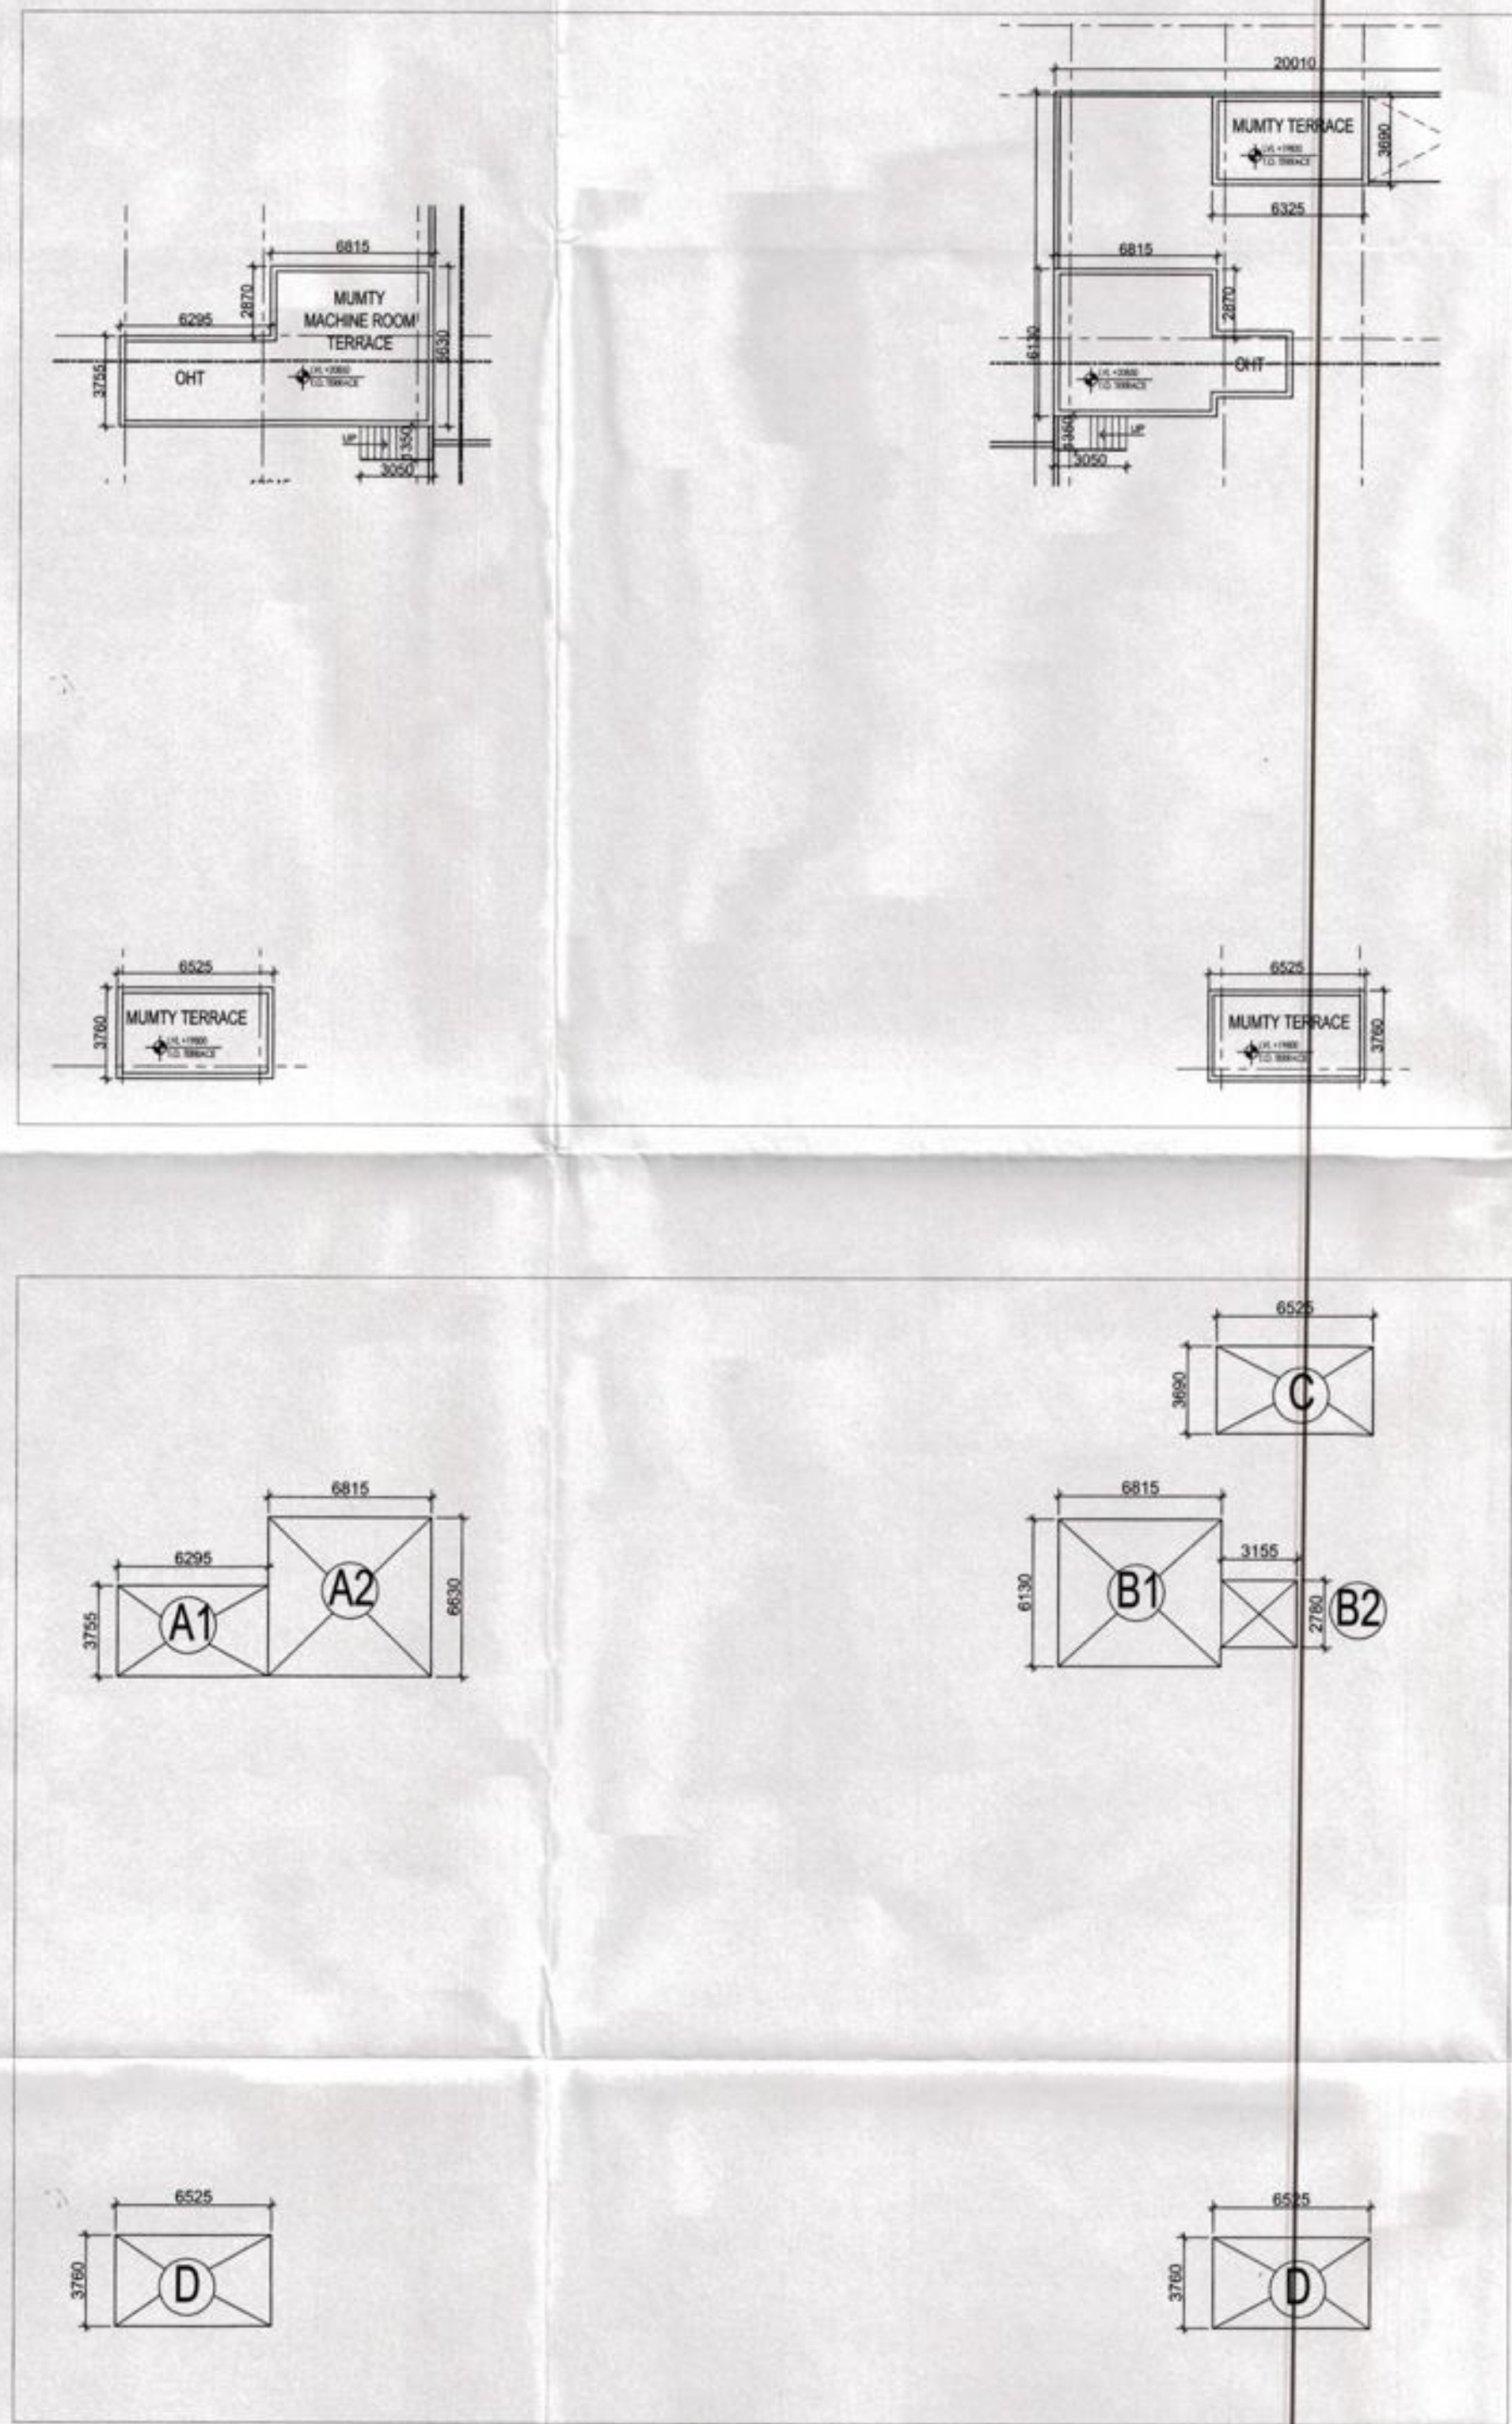

NOTES

- THIS DRAWING IS THE PROPERTY OF M/S STUDIO AMK ARCHITECTS AND SHALL NOT BE COPIED OR USED IN ANYWAY WITHOUT THEIR PRIOR PERMISSION
- ALL DIMENSIONS ARE IN mm UNLESS OTHERWISE MENTIONED

Handwritten notes in Hindi and English, including a date '30-05-2014' and a signature.

REV NO.	REV DATE	DESCRIPTION
R3	05-07-2014	COMMENTS INCORPORATED
R2	23-06-2014	COMMENTS INCORPORATED
R1	11-06-2014	COMMENTS INCORPORATED

REVISIONS

SUBMISSION DRAWING

OWNER :

M/s Uppal Chadha Hi-Tech Developers Pvt. Ltd.

PROJECT NAME :

COMMERCIAL POCKET - 7

SECTOR - 3, WAVE CITY, GHAZIABAD

ARCHITECTS

KULPREET SINGH KHOKHAR
CA/2003/31285

STUDIO AMK ARCHITECTS

STUDIO AMK ARCHITECTS
UG 30, SOMDUTT CHAMBER - II, 9,
BHIKAJI CAMA PLACE, NEW DELHI 110066
e-mail : studioamk.architects@gmail.com mo : +91-98181 23354

DRAWING TITLE :

TERRACE PLAN & AREA STATEMENT

DRAWING NUMBER :	AMK/WAVE/C7/S-09	SHEET :	A1
APPROVED BY :	KULPREET SINGH	SCALE :	1 : 250
CHECKED BY :	AMRIT	NORTH :	E S N W
DRAWN BY :	GANESH		
DATE :	30-05-2014		R3

MUMTY & MACHINE ROOM PLAN AREA DIAGRAM