



A	TOWER-K1, AREA STATEMENT (PROPOSED) IN SQ.METER, TOWER-K2 IS SAME & MIRROR OF TOWER-K1				
	1	2	3	4	5
S.N O	PARTICULARS	AREA (SQ.MTS) (NON F.A.R)	AREA (SQ.MTS) (F.A.R)	UNITS	FIRE STAIRCASE (SQ.MTS) (NON F.A.R)
1	STILT FLOOR PLAN (PROPOSED)	493.832	28.807	0	19.48
2	1ST FLOOR PLAN (PROPOSED)		510.551	6	18.832
3	2nd FLOOR PLAN (PROPOSED)		510.551	6	18.832
4	3rd FLOOR PLAN (PROPOSED)		510.551	6	18.832
5	4th FLOOR PLAN (PROPOSED)		510.551	6	18.832
6	5th FLOOR PLAN (PROPOSED)		510.551	6	18.832
7	6th FLOOR PLAN (PROPOSED)		510.551	6	18.832
8	7th FLOOR PLAN (PROPOSED)		510.551	6	18.832
9	8th FLOOR PLAN (PROPOSED)		510.551	6	18.832
10	9th FLOOR PLAN (PROPOSED)		510.551	6	18.832
11	10th FLOOR PLAN (PROPOSED)		510.551	6	18.832
12	11th FLOOR PLAN (PROPOSED)		510.551	6	18.832
13	12th FLOOR PLAN (PROPOSED)		510.551	6	18.832
14	13th FLOOR PLAN (PROPOSED)		510.551	6	18.832
15	14th FLOOR PLAN (PROPOSED)		510.551	6	18.832
16	15th FLOOR PLAN (PROPOSED)		510.551	6	18.832
17	16th FLOOR PLAN (PROPOSED)		510.551	6	18.832
18	17th FLOOR PLAN (PROPOSED)		510.551	6	18.832
19	18th FLOOR PLAN (PROPOSED)		510.551	6	18.832
20	19th FLOOR PLAN (PROPOSED)		510.551	6	18.832
21	MACHINE ROOM	25.617			
22	STAIRCASE MUMTY ROOM	39.133			
23	TOTAL	558.582	9729.276	114	377.288

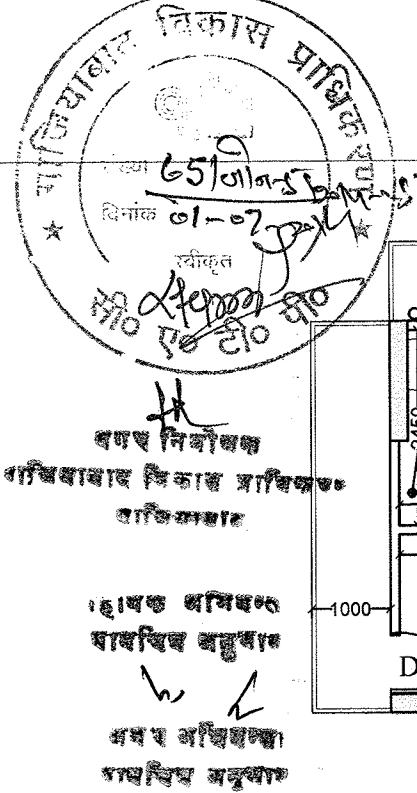

स्वायत्त सम्बन्धी किसी भी विवाद की स्थिति में मानचित्र की स्वीकृति स्वतः निरस्त समझी जायेगी।
ग्यावरण की दृष्टि से राज्य बन निधि अधिनियम के अन्तर्गत काम से कम 30 फीट लगाना अनिवार्य है।

CONVENIENT SHOPS THIS SIDE

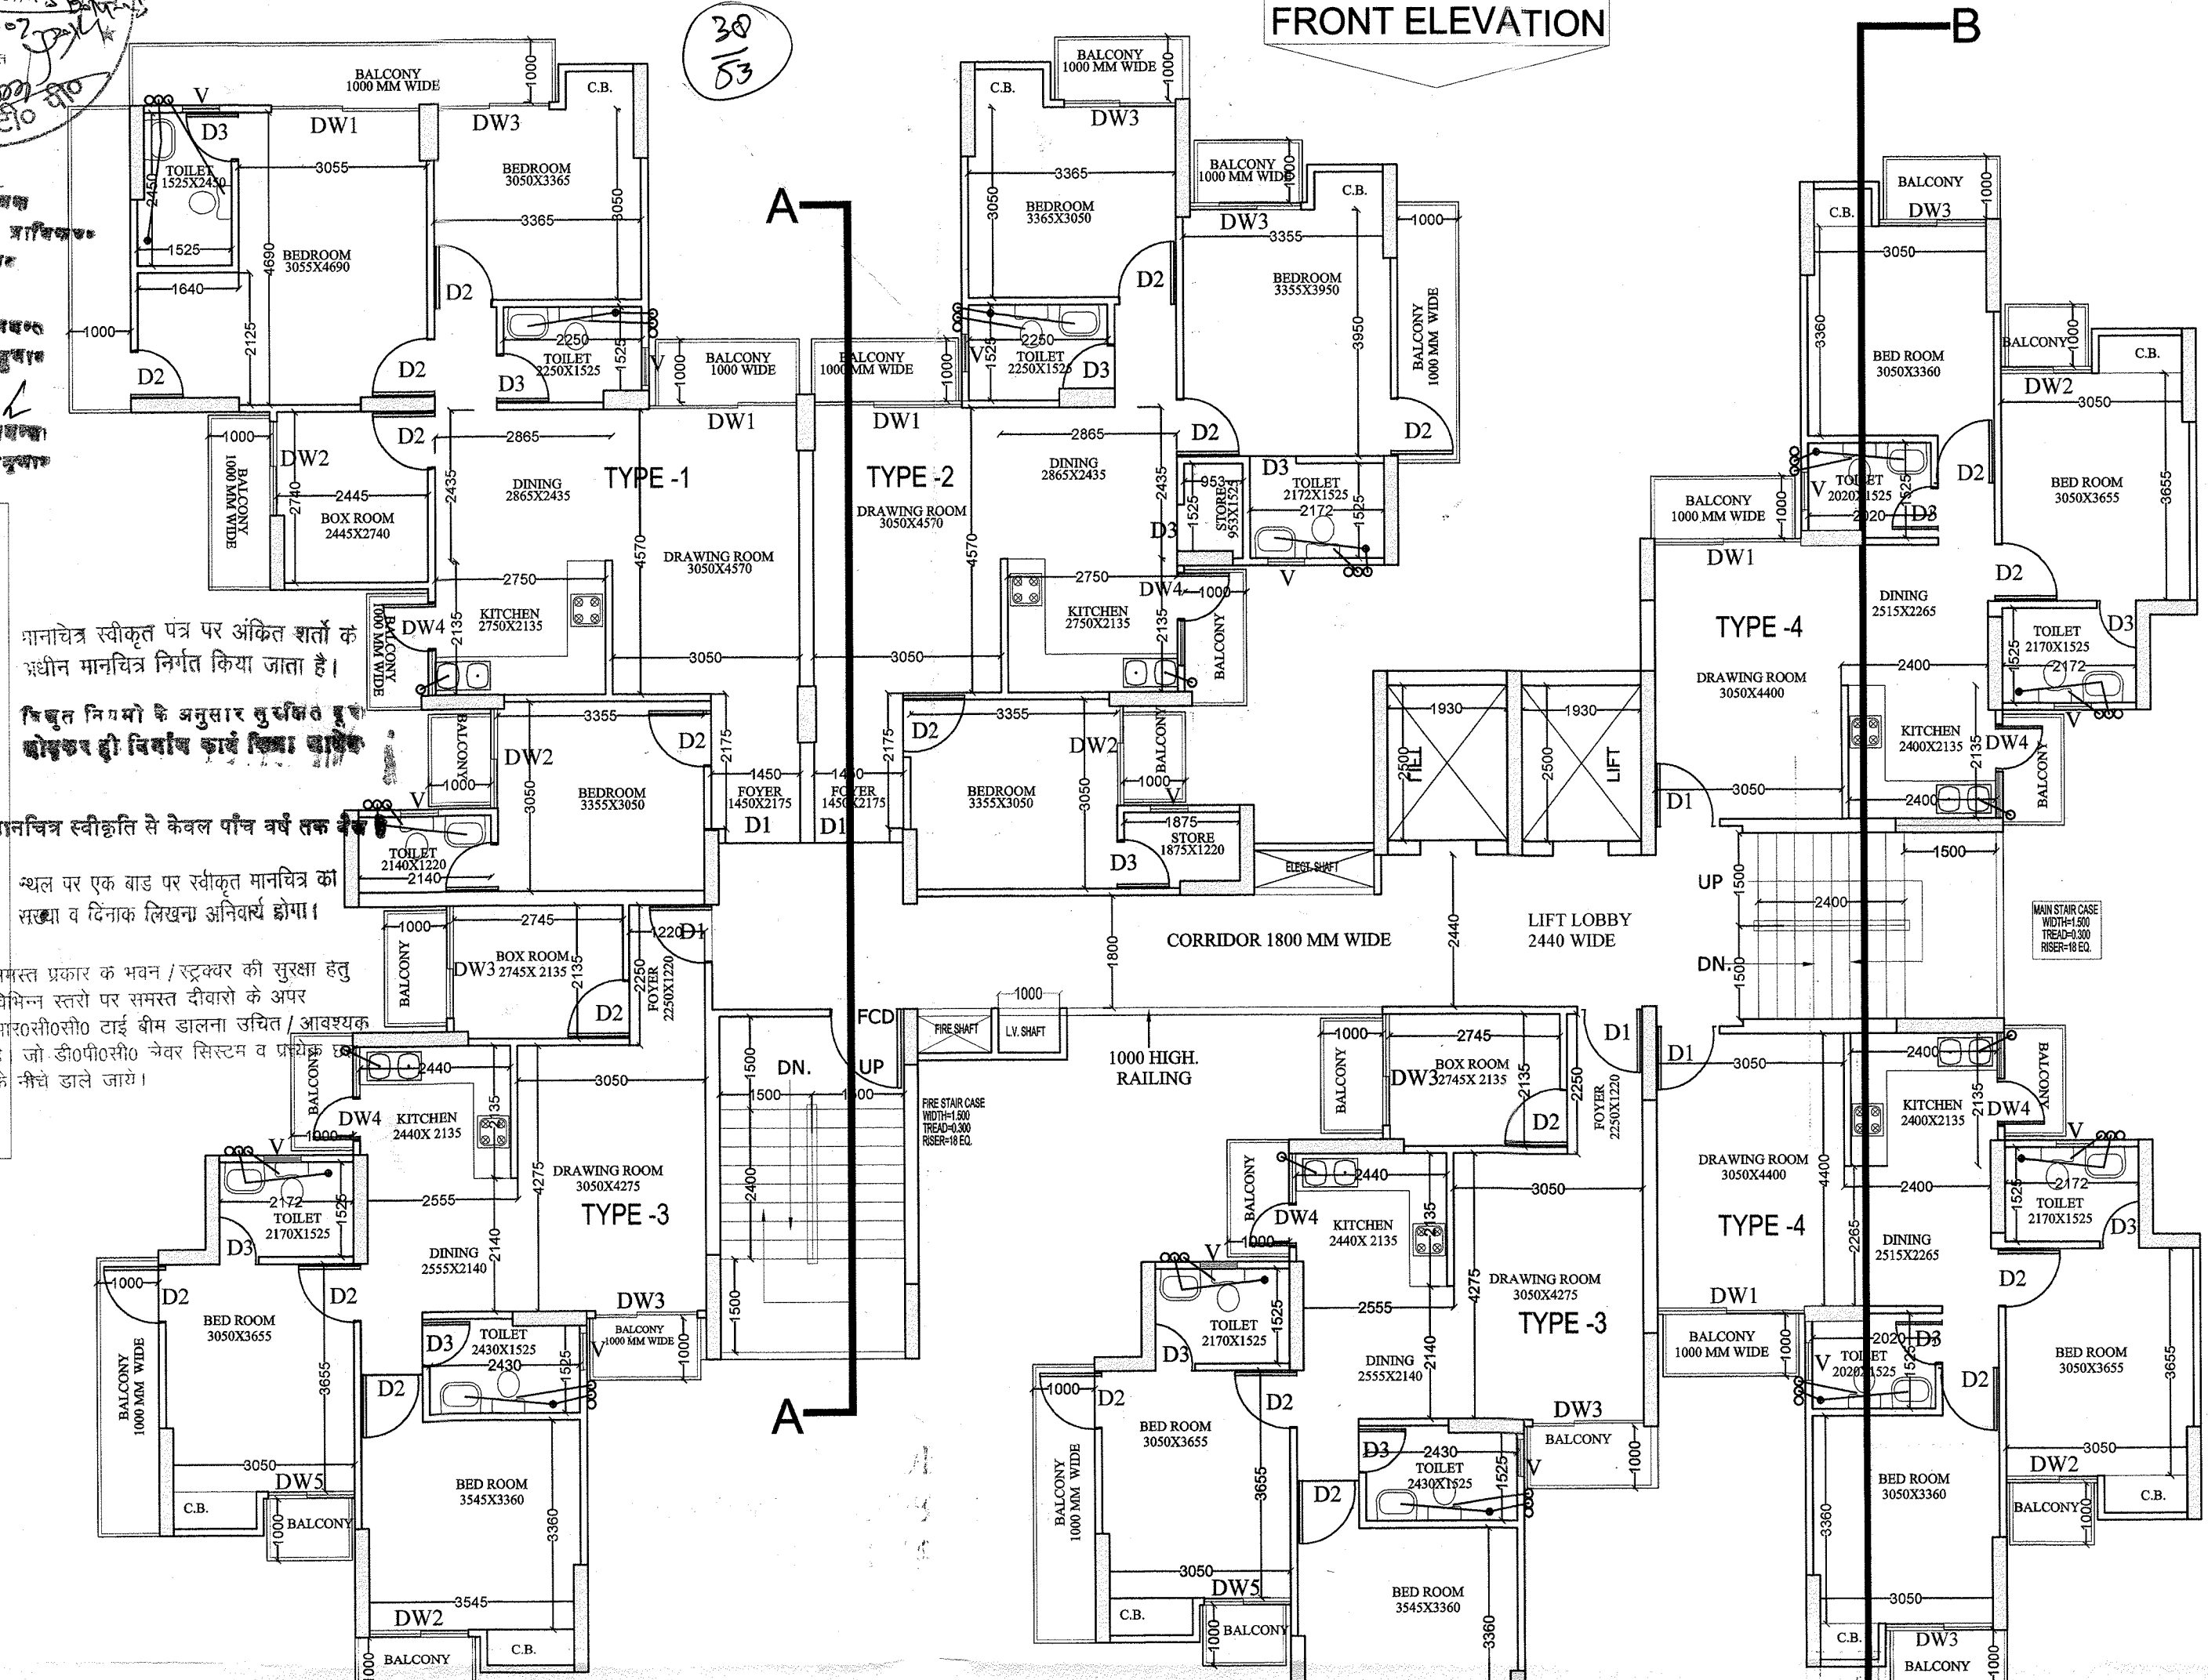


TOWER -(K1& K2)
TYPICAL FLOOR PLAN
1st TO 19th FLOOR PLAN


SCHEDULE OF DOOR & WINDOW			
TYPE	SIZE	CILL LVL.	LINTEL LVL.
D1	1050 X 2500	-----	2500
D2	900 X 2100	-----	2100
D3	750 X 2100	-----	2100
DW1	2400 X 2500	450	2500
DW2	1600 X 2500	450	2500
DW3	1800 X 2500	450	2500
DW4	1500 X 2500	1150	2500
DW5	1400 X 2500	450	2500
V1	600 X 1000	1300	2300

(TOWER-K1) TYPICAL FLOOR AREA			
TYPE OF FLAT	AREA	NO.OF FLAT	TOTAL AREA
Type 1	97.287	1 No.	97.287
Type 2	87.502	1 No.	87.502
Type 3	73.691	2 No.	147.382
Type 4	61.725	2 No.	123.45
TOTAL AREA (Flat)			455.516
Circulation - Lift area (64.685-9.65)			55.035
TYPICAL FLOOR F.A.R.			510.551 Sq.M


TYPICAL CIRCULATION AREA=55.035			
S.NO.	LENGTH	WIDTH	AREA
A	2.675	3.130	8.373
B	1.800	7.631	13.736
C	2.440	4.550	11.102
D	3.230	5.680	18.346
E	2.960	4.435	13.128
TOTAL			64.685
LIFT DEDUCATION AREA			
1	2.500	1.930	4.825
2	2.500	1.930	4.825
TOTAL			9.65
TYPICAL CIRCULATION AREA=			55.035

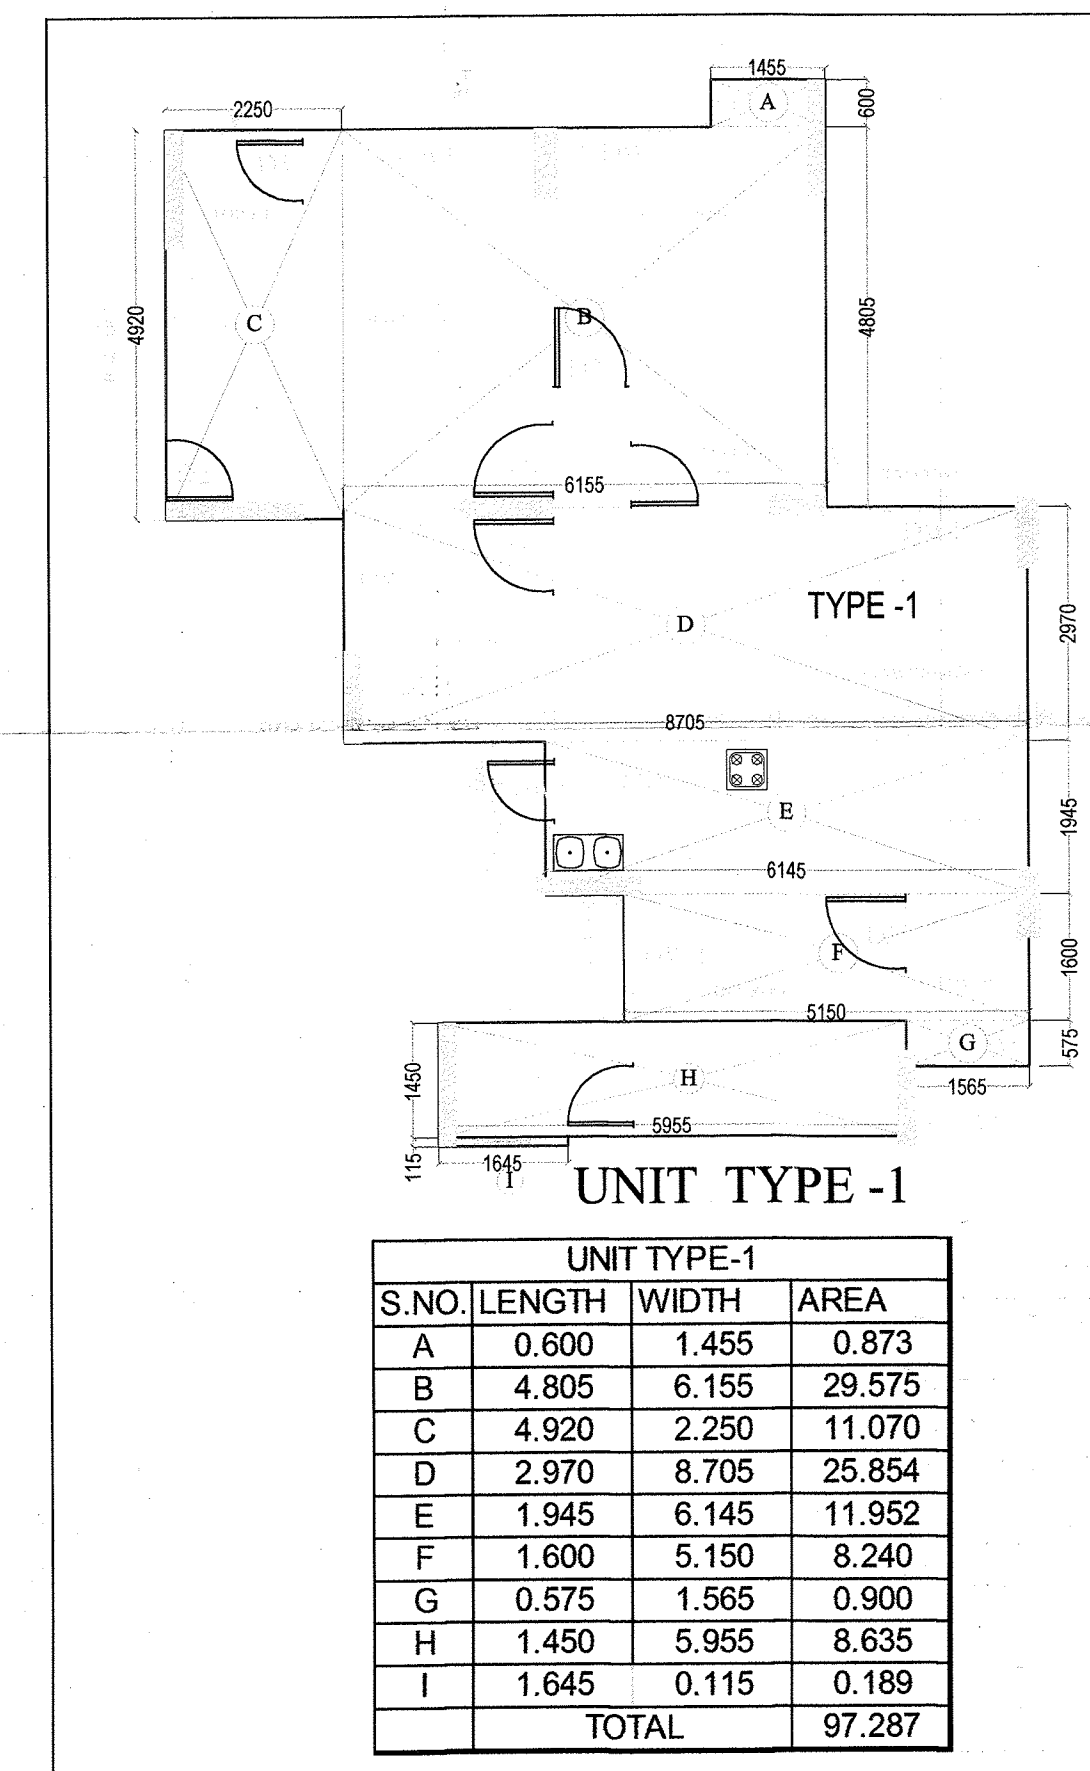


UNIT TYPE-1			
S.NO.	LENGTH	WIDTH	AREA
A	0.600	1.455	0.873
B	4.805	6.155	29.575
C	4.920	2.250	11.070
D	2.970	8.705	25.854
E	1.945	6.145	11.952
F	1.600	5.150	8.240
G	0.575	1.565	0.900
H	1.450	5.955	8.635
I	1.645	0.115	0.189
TOTAL			97.287

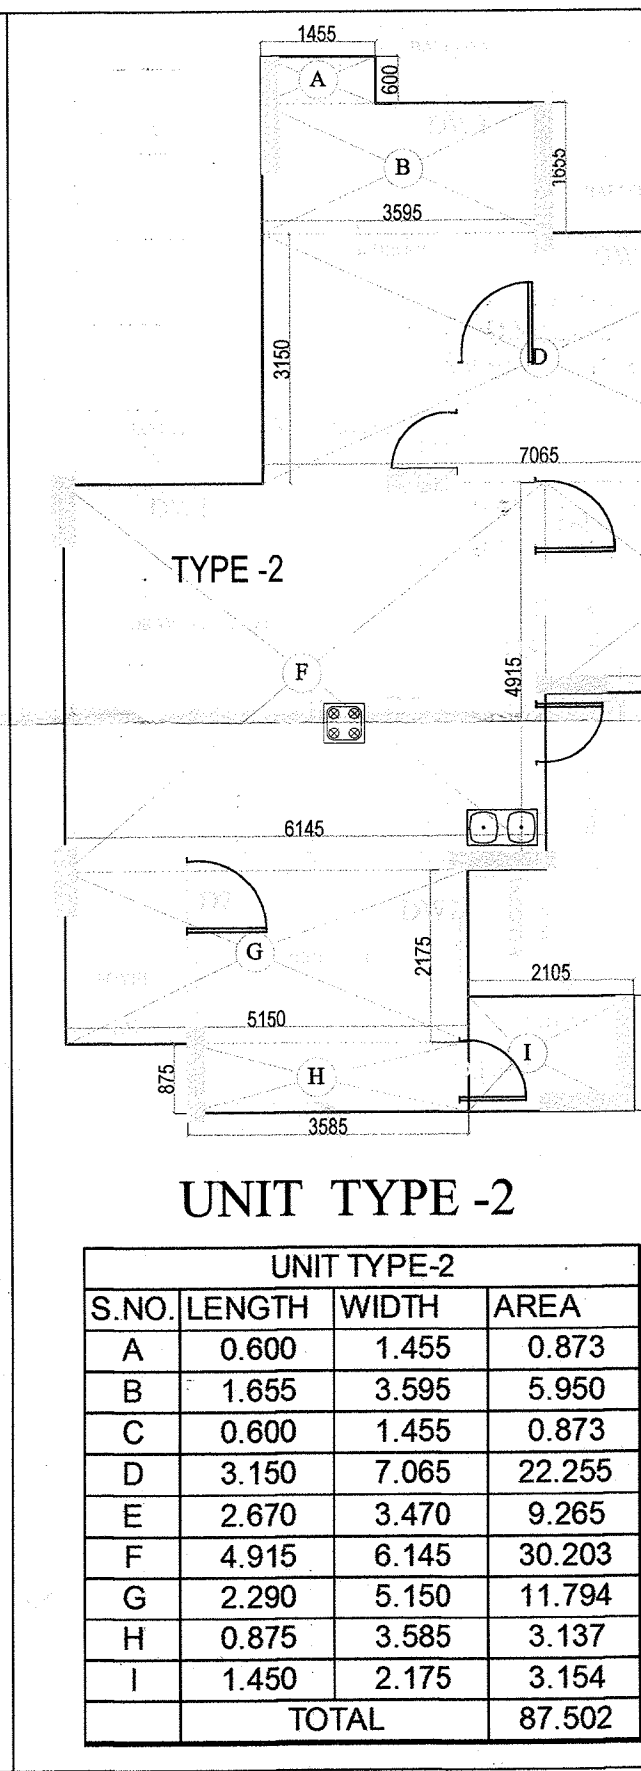


UNIT TYPE-2			
S.NO.	LENGTH	WIDTH	AREA
A	0.600	1.455	0.873
B	1.655	3.595	5.950
C	0.600	1.455	0.873
D	3.150	7.065	22.255
E	2.670	3.470	9.265
F	4.915	6.145	30.203
G	2.290	5.150	11.794
H	0.875	3.585	3.137
I	1.450	2.175	3.154
TOTAL			87.502

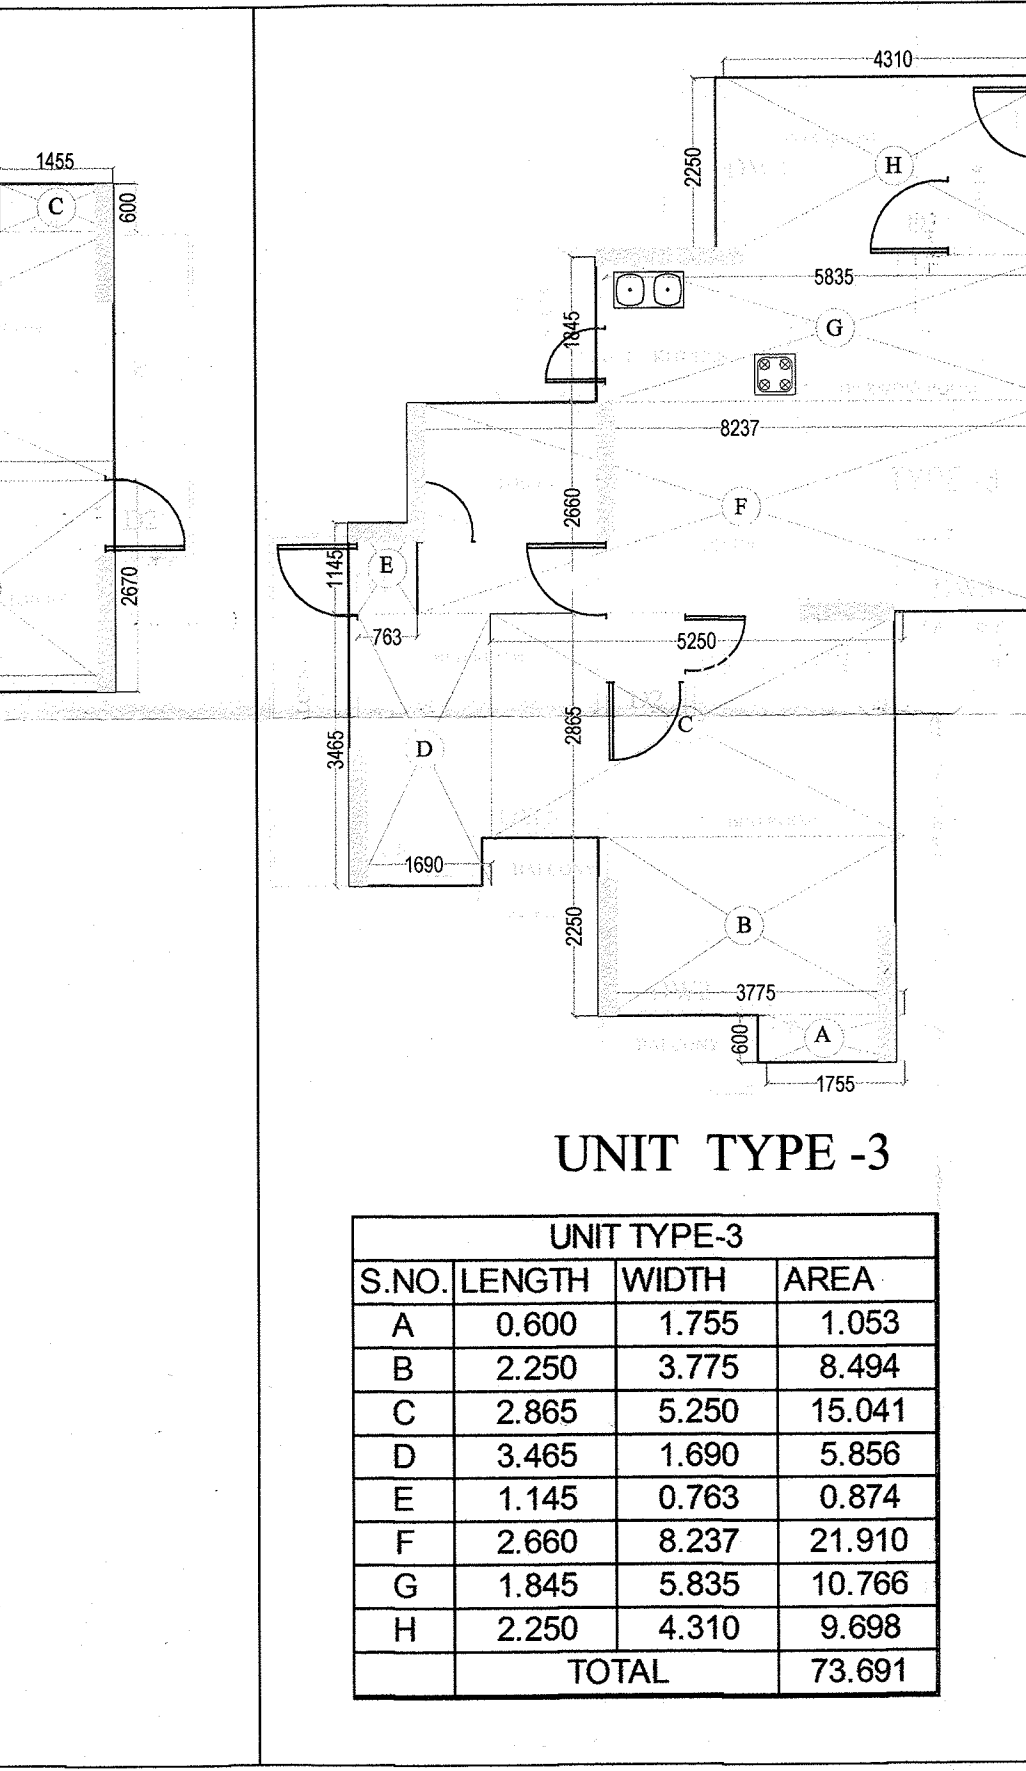


UNIT TYPE-3			
S.NO.	LENGTH	WIDTH	AREA
A	0.600	1.755	1.053
B	2.250	3.775	8.494
C	2.865	5.250	15.041
D	3.465	1.690	5.856
E	1.145	0.763	0.874
F	2.660	8.237	21.910
G	1.845	5.835	10.766
H	2.250	4.310	9.698
TOTAL			73.691

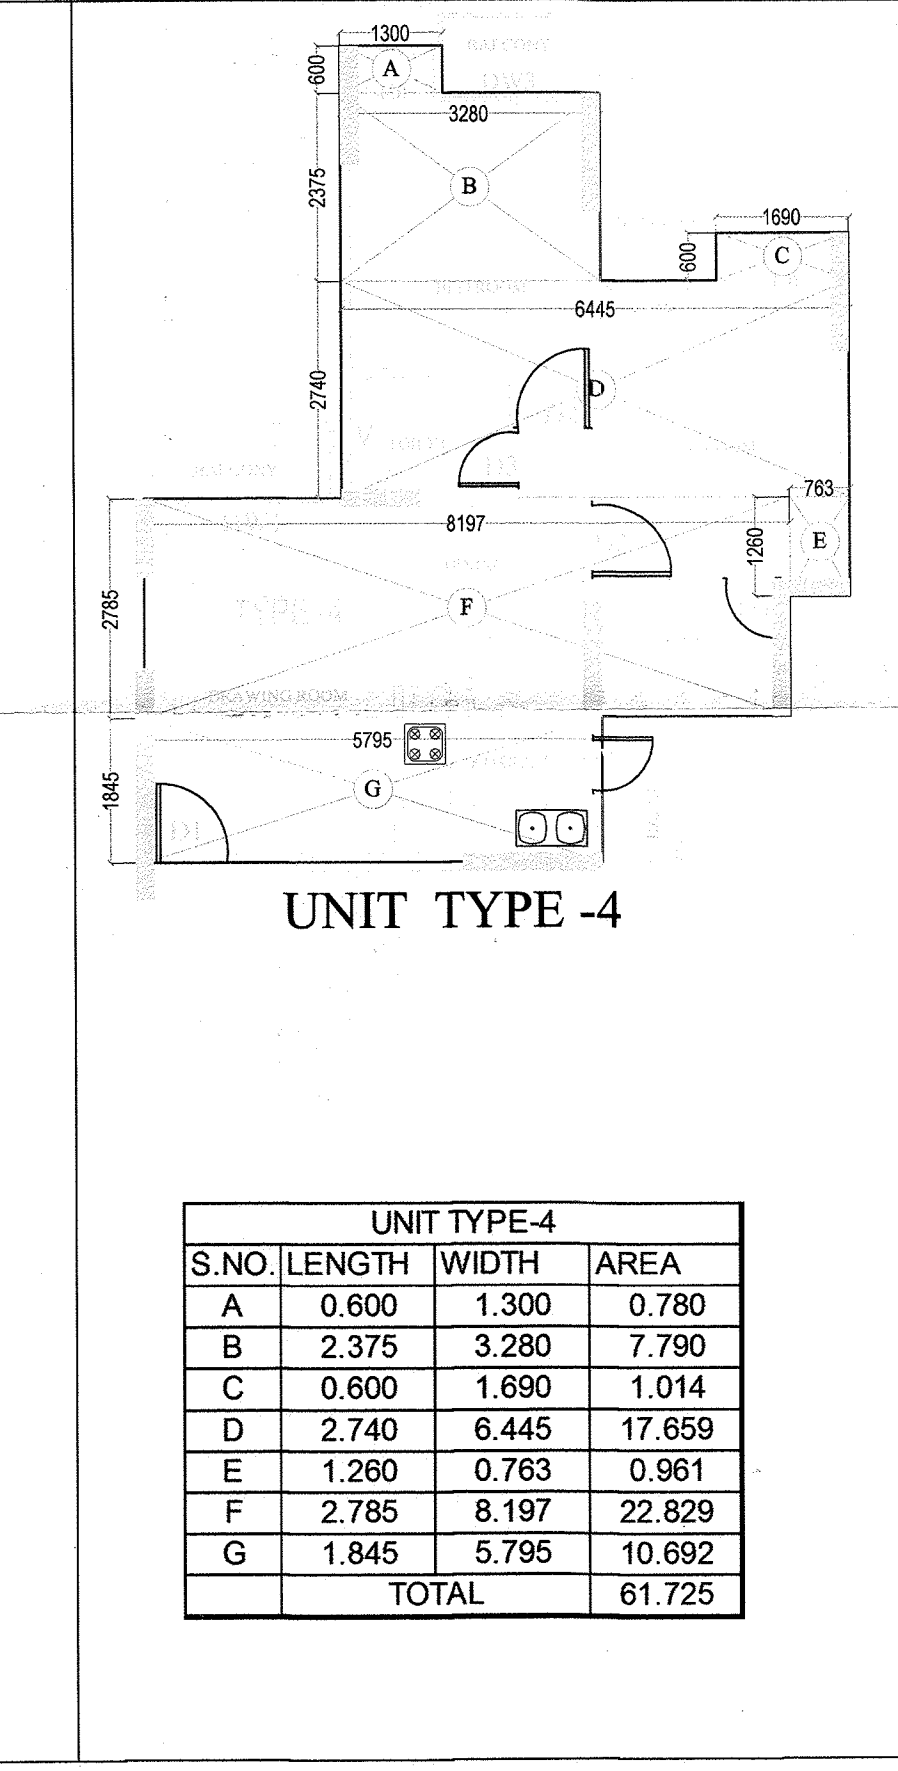

UNIT TYPE-4			
S.NO.	LENGTH	WIDTH	AREA
A	0.600	1.300	0.780
B	2.375	3.280	7.790
C	0.600	1.690	1.014
D	2.740	6.445	17.659
E	1.260	0.763	0.961
F	2.785	8.197	22.829
G	1.845	5.795	10.692
TOTAL			61.725

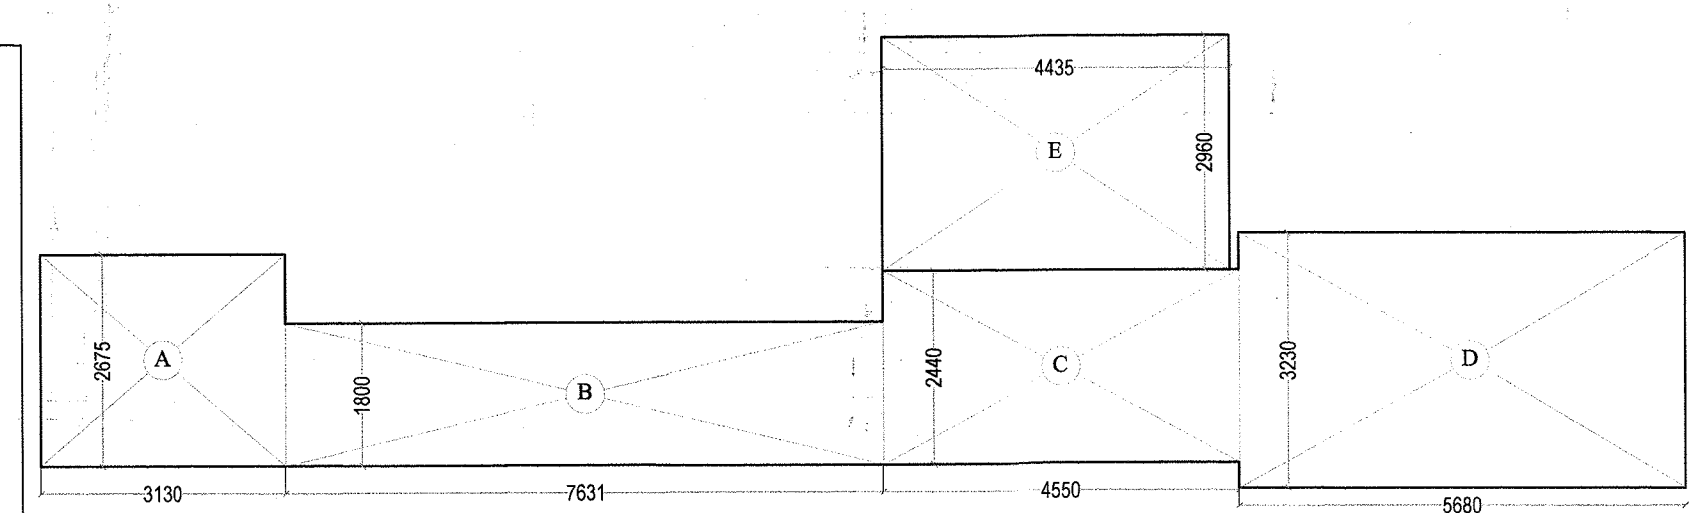

CIRCULATION AREA
DIAGRAM

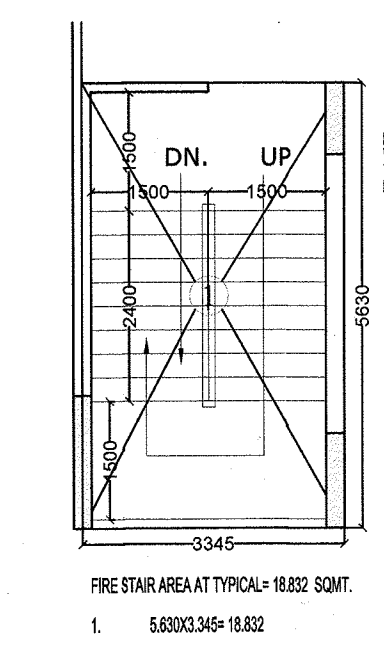

PROJECT :-
PROPOSED GROUP HOUSING ON
PLOT NO.-GH-02, NH-24,
VILLAGE- SHAHPUR, BAMHETA,
DISTT.- GHAZIABAD (U.P.)

BUILDERS & PROMOTER :-
SMV AGENCIES PVT. LTD.

ARCHITECTS
GAURAV SINGLA
H/ 169, SEC-63, NOIDA (U.P.)
PH : 0120-4777700, Mob: 9560098445, 9971998445
e-mail : gsingla32@gmail.com,

OWNER'S SIGN: _____ ARCHITECT'S SIGN: _____

DRAWING TITLE: TOWER-K1 & K2
TYPICAL FLOOR PLAN
1st TO 19th FLOOR PLAN

SCALE: _____ DESIGN BY: _____ DEALT BY: _____ CHECKED BY: _____ DATE: _____ DWG. No. 38