


SITE PLAN

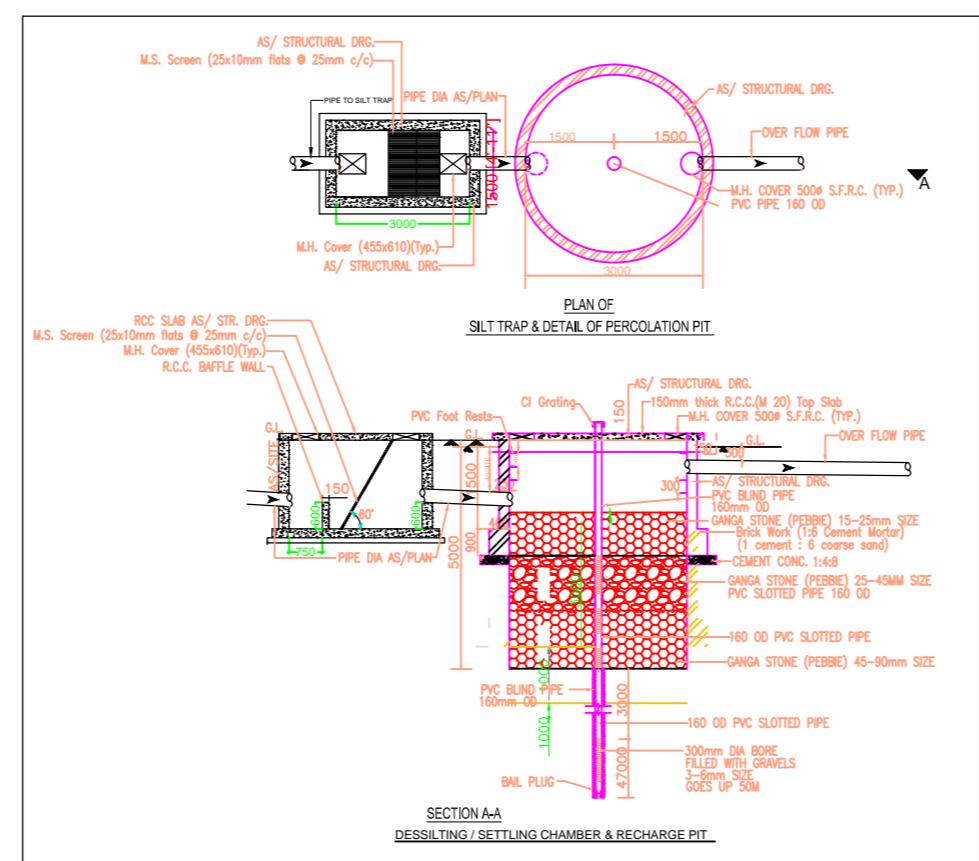

<p>PROJECT</p> <p>PROPOSED COMMERCIAL COMPLEX "FAMILY HUB" AT PLOT NO.-COMMERCIAL-1, ADITYA WORLD CITY, INTEGRATED TOWNSHIP AT KHASRA NO. 1761, 1762, 1764, 1766, 1832 & 1833 VILLAGE - SHAHPUR BAMHETA, PARGANA DASNA, TEHSIL & DISTRICT GHAZIABAD, UTTAR PRADESH-201002</p>	
OWNER	M/S AU REAL ESTATE SERVICES PRIVATE LIMITED, 10, NEW RAJDHANI ENCLAVE, VIKAS MARG, DELHI-110092
ARCHITECT'S SEAL	OWNER'S SEAL

ARCHITECT

 modarchindia
architects interior designers & planners
studio: 1st floor, B-99, sector-63, Noida -201301, U.P.
phone: 0120-4206253, email: amitgarg1@hotmail.com

Drawing Title		North
DRAINAGE PLAN		
Checked by	MANISH TIWARI	Date
Drawn by	LOKESH SHARMA	Scale 1:200
Drawing No.	MA - AGH - SANCTION	01