



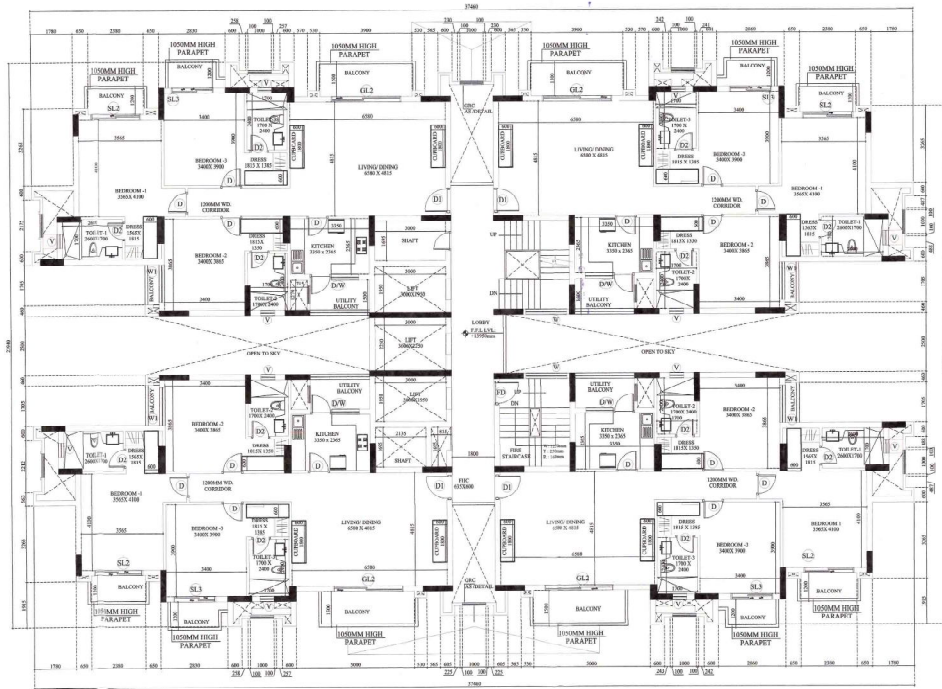

TYPE C
FOURTH FLOOR PLAN
TOWER NO. -1,2,&15 TO 18

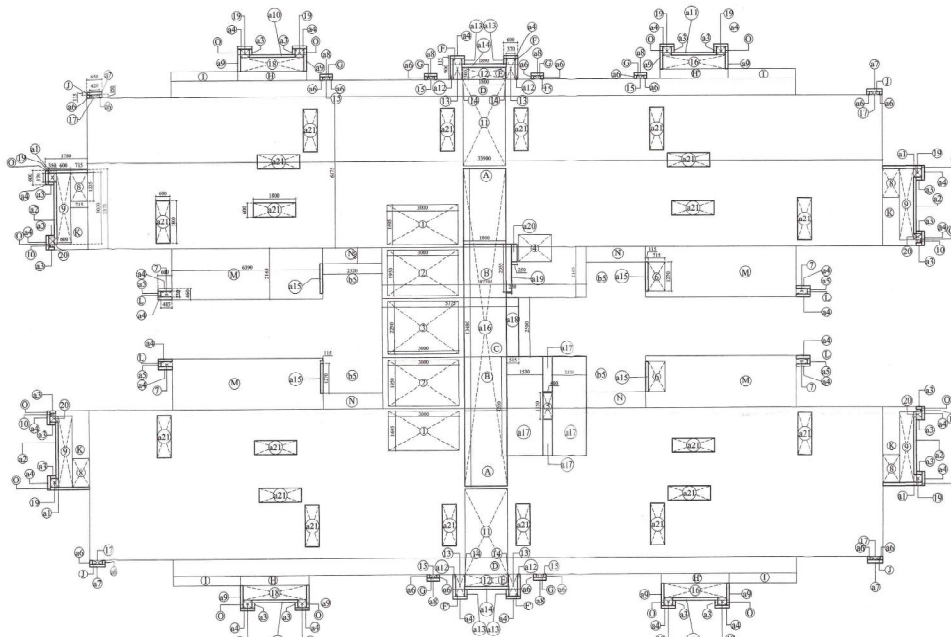

TYPE C
FOURTH FLOOR DIAGRAM
TOWER NO. -1,2,&15 TO 18

FOURTH FLOOR-TYPE C				
	L	W	NOS	AREA (SQM)
ADDITION				
A	33.900	6.375	2	= 432.225
B	8.720	2.165	2	= 37.758
C	5.775	2.500	1	= 14.438
D	26.540	0.715	2	= 37.952
E	2.860	0.615	2	= 3.518
F	0.600	0.400	2	= 0.480
F'	0.605	0.400	2	= 0.484
G	0.530	0.265	6	= 0.843
H	2.915	1.115	2	= 6.500
H'	2.885	1.115	2	= 6.434
I	2.830	0.400	4	= 4.528
J	0.650	0.265	4	= 0.688
K	1.430	3.375	4	= 19.305
L	0.600	0.460	4	= 1.104
M	6.390	2.165	4	= 55.337
N	2.520	0.665	4	= 6.703
O	0.600	0.350	16	= 3.360
TOTAL				631.66

DEDUCTION				
1	3.000	1.695	2	= 10.170
2	3.000	1.950	2	= 11.700
3	3.000	2.250	1	= 6.750
4	1.400	1.150	1	= 1.610
5	0.450	1.150	1	= 0.518
6	0.715	1.270	2	= 1.816
7	0.485	0.230	4	= 0.446
8	0.715	1.215	4	= 3.475
9	0.600	3.030	4	= 7.272
10	0.235	0.115	4	= 0.108
11	1.800	3.650	2	= 13.140
12	1.800	0.500	2	= 1.800
13	0.375	0.900	2	= 0.675
13'	0.370	0.900	2	= 0.666
14	0.040	0.500	4	= 0.080
15	0.300	0.150	6	= 0.270
16	2.655	0.600	2	= 3.186
17	0.420	0.150	4	= 0.252
18	2.685	0.600	2	= 3.222
19	0.370	0.350	12	= 1.554
20	0.350	0.255	4	= 0.357
TOTAL				69.067
TOTAL AREA (A-B)				562.591

TYPICAL FLOOR C - BLOCK (15% F.A.R. AREA)				
	L	W	NOS	AREA (SQM)
DEDUCTION				
a1	1.665	0.115	4	= 0.766
a2	2.405	0.115	4	= 1.106
a3	0.235	0.115	20	= 0.541
a4	0.600	0.115	26	= 1.794
a4'	0.605	0.115	2	= 0.139
a5	0.230	0.115	4	= 0.106
a6	0.150	0.115	20	= 0.345
a7	0.650	0.115	4	= 0.299
a8	0.530	0.115	6	= 0.366
a9	0.950	0.115	8	= 0.874
a10	1.945	0.115	2	= 0.447
a11	1.915	0.115	2	= 0.440
a12	0.900	0.115	4	= 0.414
a13	0.285	0.115	4	= 0.131
a14	1.880	0.115	2	= 0.432
a15	1.270	0.115	4	= 0.584
a16	1.800	13.480	1	= 24.264
a17	1.530	4.210	2	= 12.883
a17'	0.400	1.530	2	= 1.224
a18	2.500	0.515	1	= 1.288
a19	2.055	0.230	1	= 0.473
a20	0.755	0.250	1	= 0.189
a21	1.800	0.600	20	= 21.600
TOTAL AREA (15% SERVICES AREA)				70.704
F.A.R.				491.886

BALCONY AREA			
b1	3.136	4	12.544
b2	2.833	2	5.666
b2'	2.847	2	5.694
b3	6.26	2	12.52
b4	6.22	2	12.44
b5	3.78	4	15.12
TOTAL			63.984

SHEET NO. - SD-34

OPENING SCHEDULE

S.NO.	NAME	WIDTH	CHILL	LINTEL
01.	FD1	1000	0	2100mm
02.	FD1	800	0	2100mm
03.	D	900	0	2400mm
04.	D1	1200	0	2400mm
05.	D2	800	0	2100mm
06.	D/W	800/500	1100	2325mm
07.	D/W1	800/520	1000	2325mm
08.	D/W2	900/500	0/150	2400mm
09.	SL1	2040	0	2325mm
10.	SL2	2150	0	2325mm
11.	SL3	1800	0	2325mm
12.	SL4	1450	0	2325mm
13.	GL2	2980	0	2325mm
14.	GL3	2135	0	2325mm
15.	W	1480	1100	2325mm
16.	V	600	1200	2325mm

SUBMISSION DRAWING

SHEET TITLE: TYPE C
FOURTH FLOOR PLAN & AREA DETAIL
(TOWER NO. -1,2,&15 TO 18)

OWNER: M/s ASSERTIVE INFRASTRUCTURE PVT. LTD.
PLOT NO. SC-1/A-1, IN SPORTS CITY PROJECT,
SECTOR-150 NOIDA (U.P.)

PROJECT: ATS PRISTINE
PLOT NO. SC-1/A-1, IN SPORTS CITY PROJECT,
SECTOR-150 NOIDA (U.P.)

ARCHITECT'S SIGNATURE: [Signature]
ARCHITECT: VARUN JUNEJA
Regn. No. CA200007244
For ATS INFRASTRUCTURE LTD.

OWNER'S SIGNATURE: [Signature]
For Assertive Infrastructure Pvt. Ltd.

DEALT BY: [Signature] SCALE: 1:100
CHECKED BY: [Signature] DATE: 01.06.2015