

PROJECT :- PRAGATI APARTMENT RESIDENTIAL COLONY ON KHASRA NO. 361, 370, 371 & 372, 373, 374 & 413. MAHA LANE, THIRU. & BHEETI, MATHERA. OWNER :- THE BUILDERS PARTNER FOR O.M. BUILDING Partner

BRANNING TITLE :- TYPICAL DRAIN AND CHAKROAD DETAILS

SCALE :- 1:100

DATE :- 13-11-2023

DRAWN BY :-

CHECKED BY :-

DESIGNED BY :-

PROJECT NO. :-

DWG NO. :- 01




For O.M. BUILDING Partner

PART SAZRA PLAN




SITE PLAN

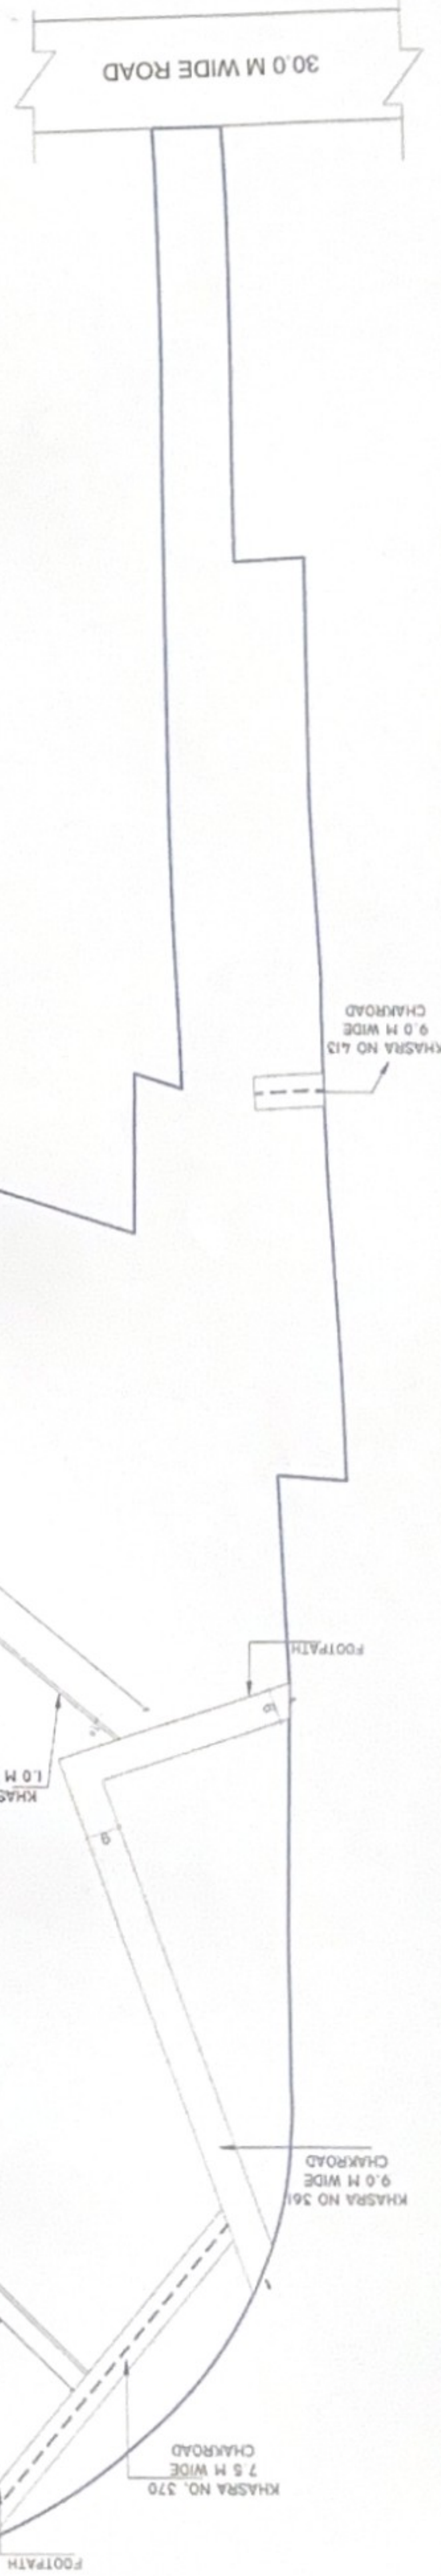

AREA		S NO.	CHAKROAD AREA	TOTAL AREA
SQ.MT.	ACRE			
1714.300	0.424	3	CHAKROAD AREA	TOTAL AREA
1058.530	0.262	2	CHAKROAD AREA	
655.770	0.162	1	DRAIN (NALI) AREA	

DRAIN (NALI) PLAN AND TYPICAL SECTION

TYPICAL SECTION OF DRAIN (NALI)

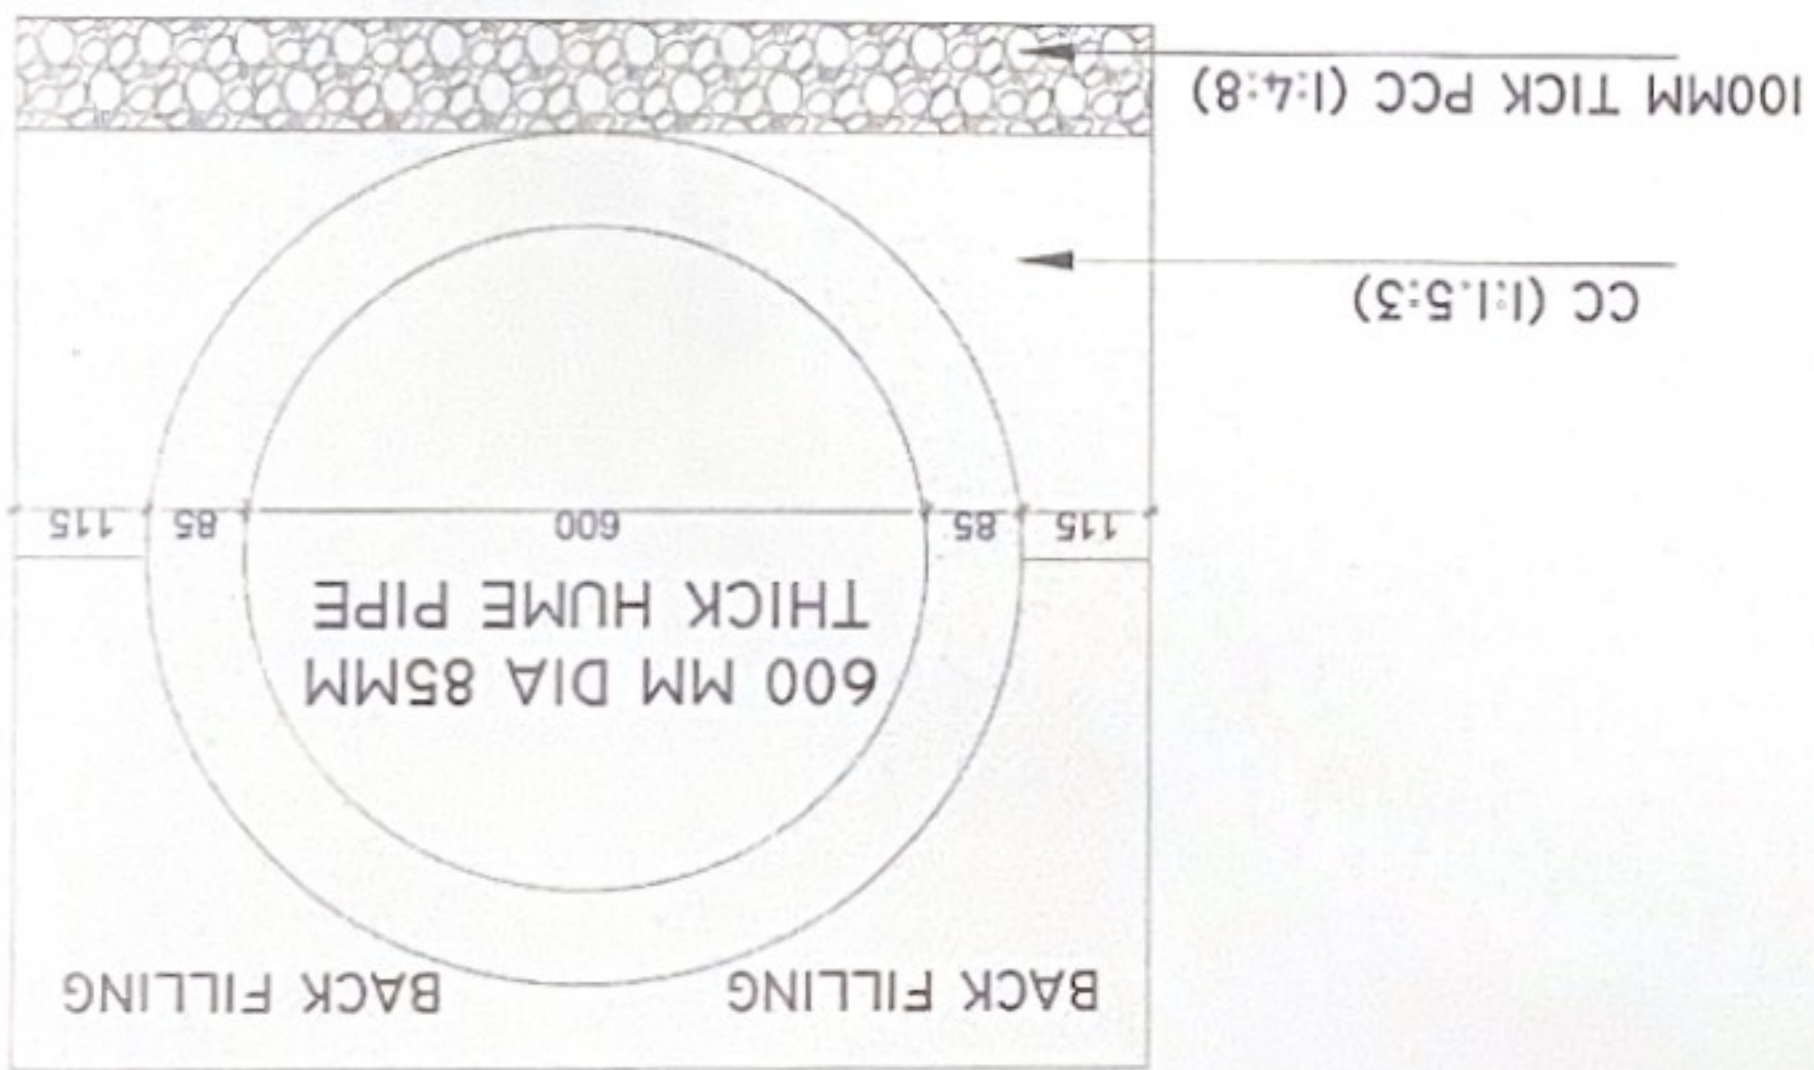

TYPICAL PLAN DRAIN (NALI)

