




**SITE PLAN**

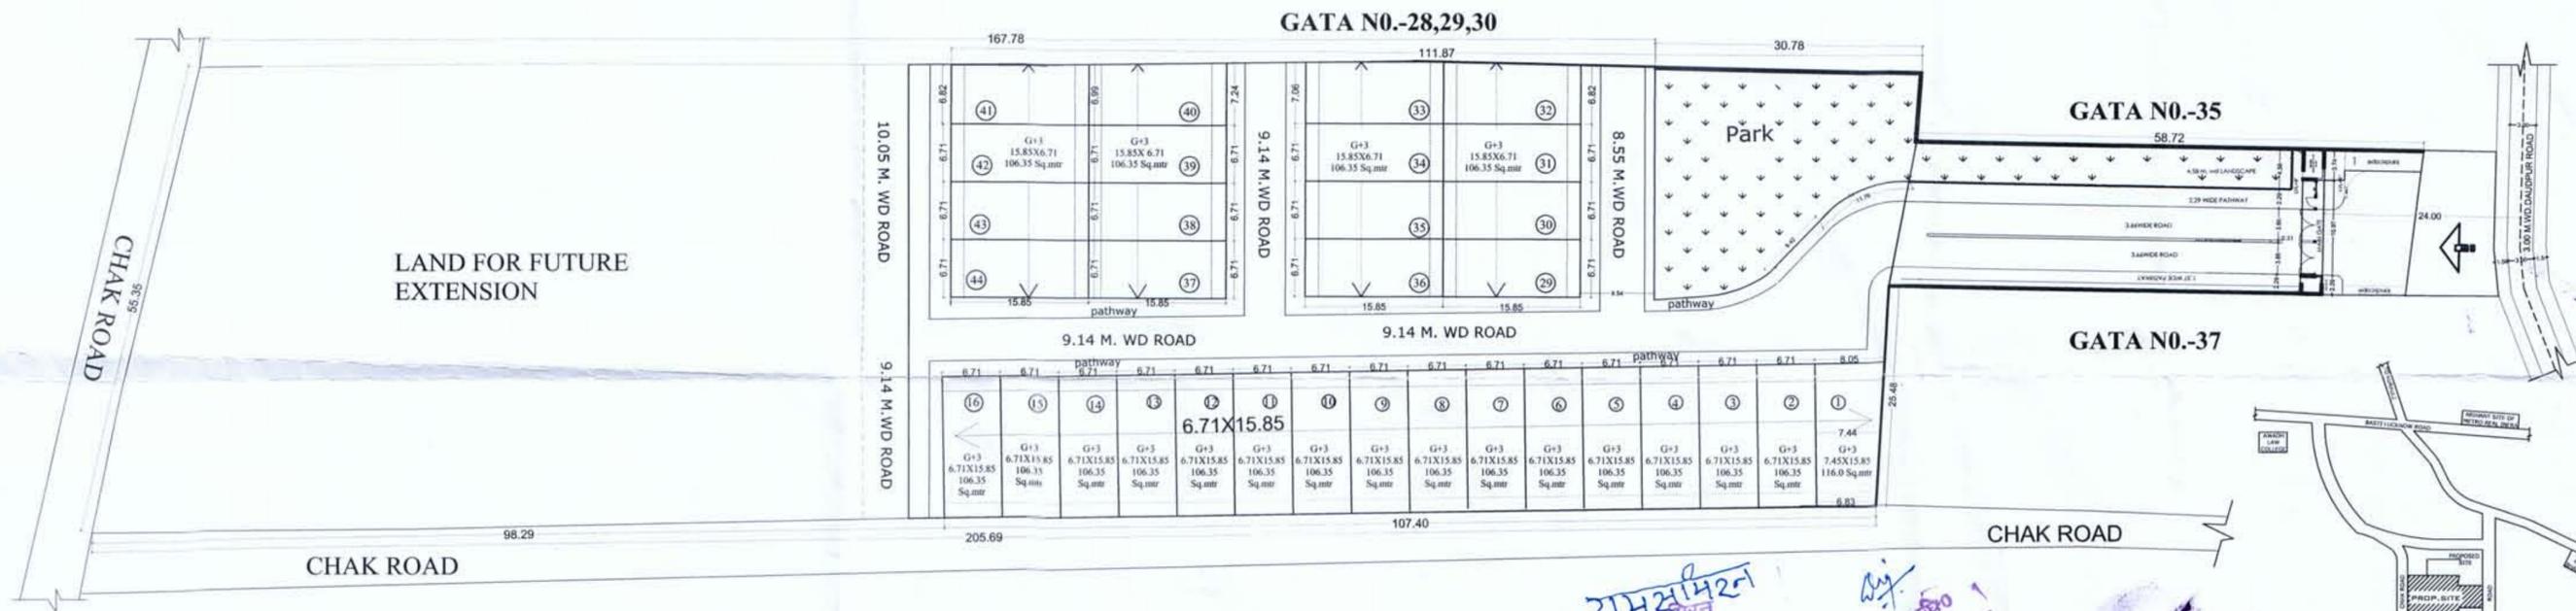


**LAYOUT PLAN**

राममिरा  
एन्सुरेन्स  
ग्राम प्रधान  
ग्रामपंच नौधरी  
बंकी, बाराबंकी

आर.पि.ओ.अधिकारी  
ग्रामपंच  
बंकी, बाराबंकी

खण्ड विकास अधिकारी  
बंकी-बाराबंकी

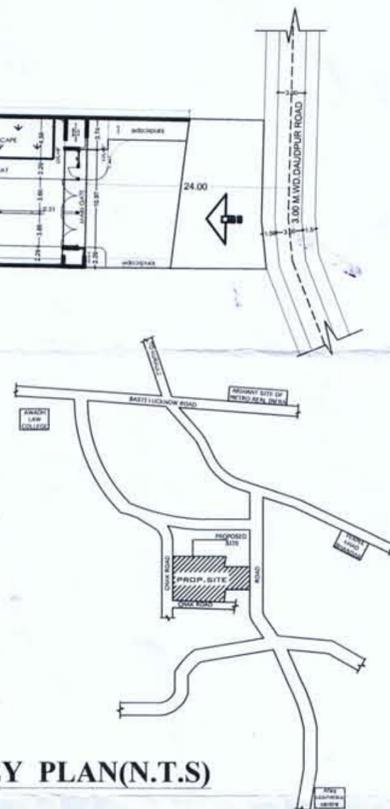

PROPOSED RESIDENTIAL LAYOUT PLAN ON GATA NO.31 & GATA NO.36 VILLAGE MOTHARI PARGANA - NAWABGANJ TEHSIL -NAWABGANJ, DIST.-BARABANKI ( UTTAR PRADESH )

owner:MAXMIRACLE BUILD CARE LLP

**LEGEND**

PROPOSED WORK SHOWN [Symbol]

OTHER'S PROPERTY [Symbol]

PARK/GREEN AREA [Symbol]

ROAD [Symbol]

AREA DETAIL	AREA STATEMENT	SQMT.
TOTAL AREA OF GATA NO.31 & GATA NO.36 =5890.00 SQM.(31)+1130.00(36)SQM.	1. TOTAL PLOT AREA	7020.00
TOTAL AREA=7020.00 SQ.MT.	2. AREA UNDER ROAD WIDENING	135.50
<b>PLOTS AREA DETAIL</b>	3. NETT PLOT AREA	6884.50
AREA OF PLOTS NO.1 TO 16=1767.00	4. AREA UNDER PLOTS	3488.00
AREA OF PLOTS NO.29 TO 36=861.00	5. AREA UNDER ROAD	2520.05
AREA OF PLOTS NO.36 TO 44=860.00	6. AREA UNDER PARK & LANDSCAPE	861.00
TOTAL AREA OF PLOTS=1767.00+861.00+860.00 =3488.00 SQM.	7. AREA OF GUARD ROOM	15.45
	8. TOTAL AREA	6884.50

SCALE

LAYOUT PLANS -1:100

SITE PLAN-1:200

KEY PLAN-1:100

NORTH

ARCHITECT'S SIGN:

[Signature]

OWNER SIGN:-

[Signature]

For Maxmiracle Buildcare LLP  
Director

SUBMISSION DRG.

SHEET NO. 1/1

**THEME CONSULTANTS**  
HA-103 A, 3RD FLOOR SECTOR 104,  
VISWAKARMA ROAD HAZIPUR,  
NOIDA-201301