
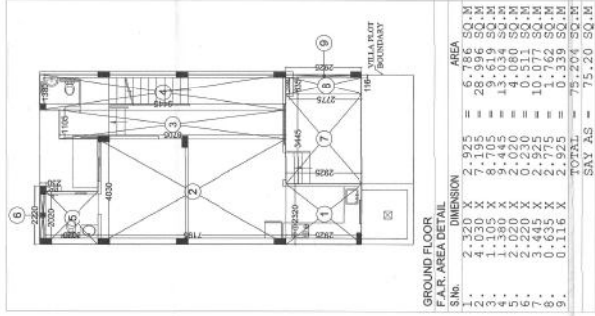
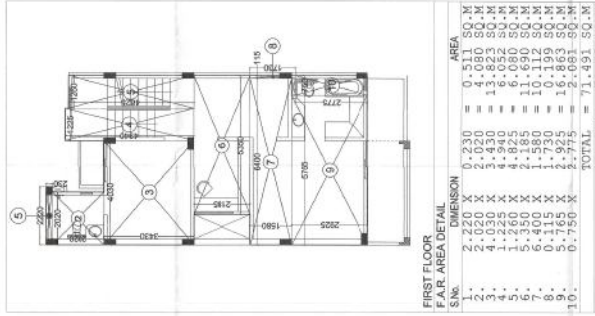
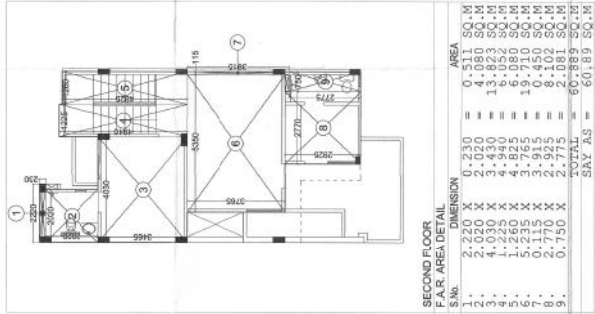
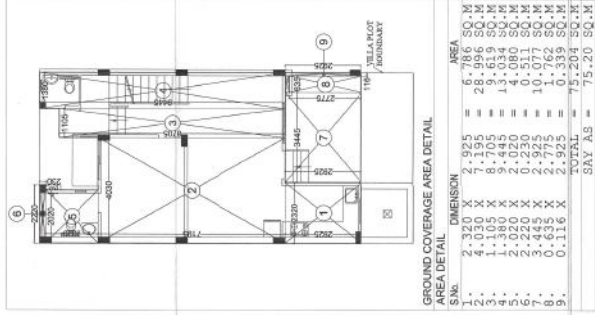
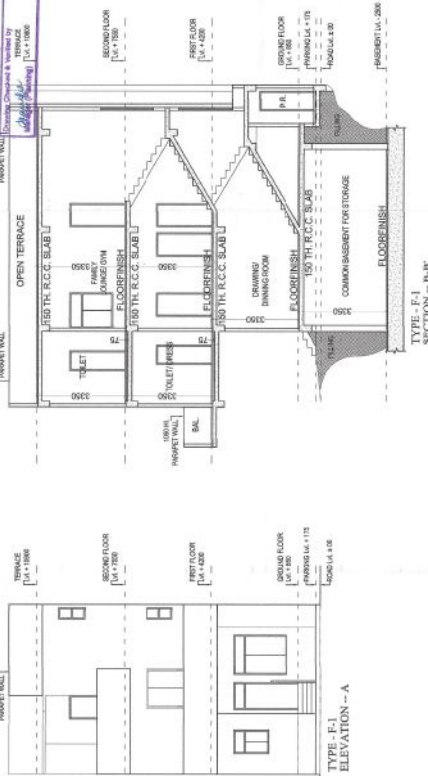


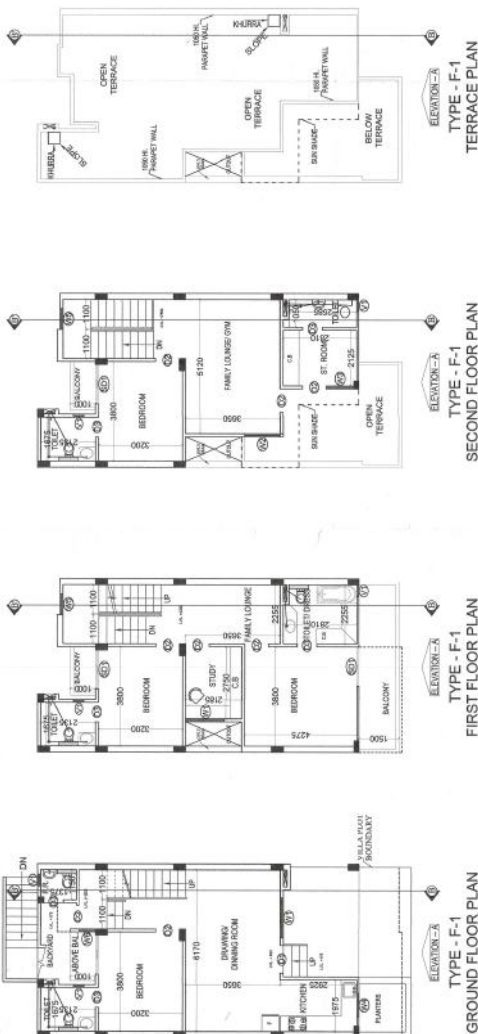

DOOR WINDOW SCHEDULE			LINTIL LVL.
TYPE	SIZE	CILL LVL.	
D1	1050 X 2500		2500
D2	900 X 2100		2100
D3	750 X 2100		2100
SD1	1500 X 2500		2500
W1	1530 X 2050	450	2500
W2	1330 X 2050	450	2500
W3	1050 X 2050	450	2500
W4	900 X 1350	1150	2500
W5	800 X 2050	450	2500
W6	645 X 2050	450	2500
V1	450 X 1000	1500	2500

TYPE - F-1	F-1, F-12, F-12a, F-24 D-1, D-12, D-12a, D-24 E-1, E-9, E-10, E-16 F-1, F-11 ARE SAME	F.A.R. AREA DETAIL	S.No.	FLOORS	AREA(SQ.M.)
		01	GROUND FLOOR		75.20 SQ.M.
		02	FIRST FLOOR		71.49 SQ.M.
		03	SECOND FLOOR		60.89 SQ.M.
			TOTAL F.A.R. AREA		207.58 SQ.M.
			GROUND COVERAGE		75.20 SQ.M.

PROJECT - RESIDENTIAL COMPLEX
"ANARA PANORAMA"
ATTENTION: GR. 10A, SEC. 22(A).
BUILDING 11, 12TH FLOOR, 11TH
BUILDERS & PROMOTER
ANARA INDIA LTD.
247/26, SECTOR-43, NOIDA
DRAWING TITLE - TYPE - F-1
F-1-12 F-12a F-12b
F-1-12a F-12b F-12c
F-1-12a F-12b F-12c
F-1-12a F-12b F-12c
F-1-12a F-12b F-12c
GROUND TO 2ND FLOOR PLAN
P&A AREA DETAIL
GROUND TO 2ND FLOOR
SECTION - B-B

APPROVED BY
Architects P&L LLC
B-16, SECTOR-47, NOIDA
2013014
24/10/17

SCALE: 1:100
DATE: 10/10/17

DRWING BY: ARCHITECTS P&L LLC
CHECKED BY: ARCHITECTS P&L LLC
DESIGNED BY: ARCHITECTS P&L LLC
SCALE: 1:100
DATE: 10/10/17

OWNERS SIGN

DRG NO. - 65