




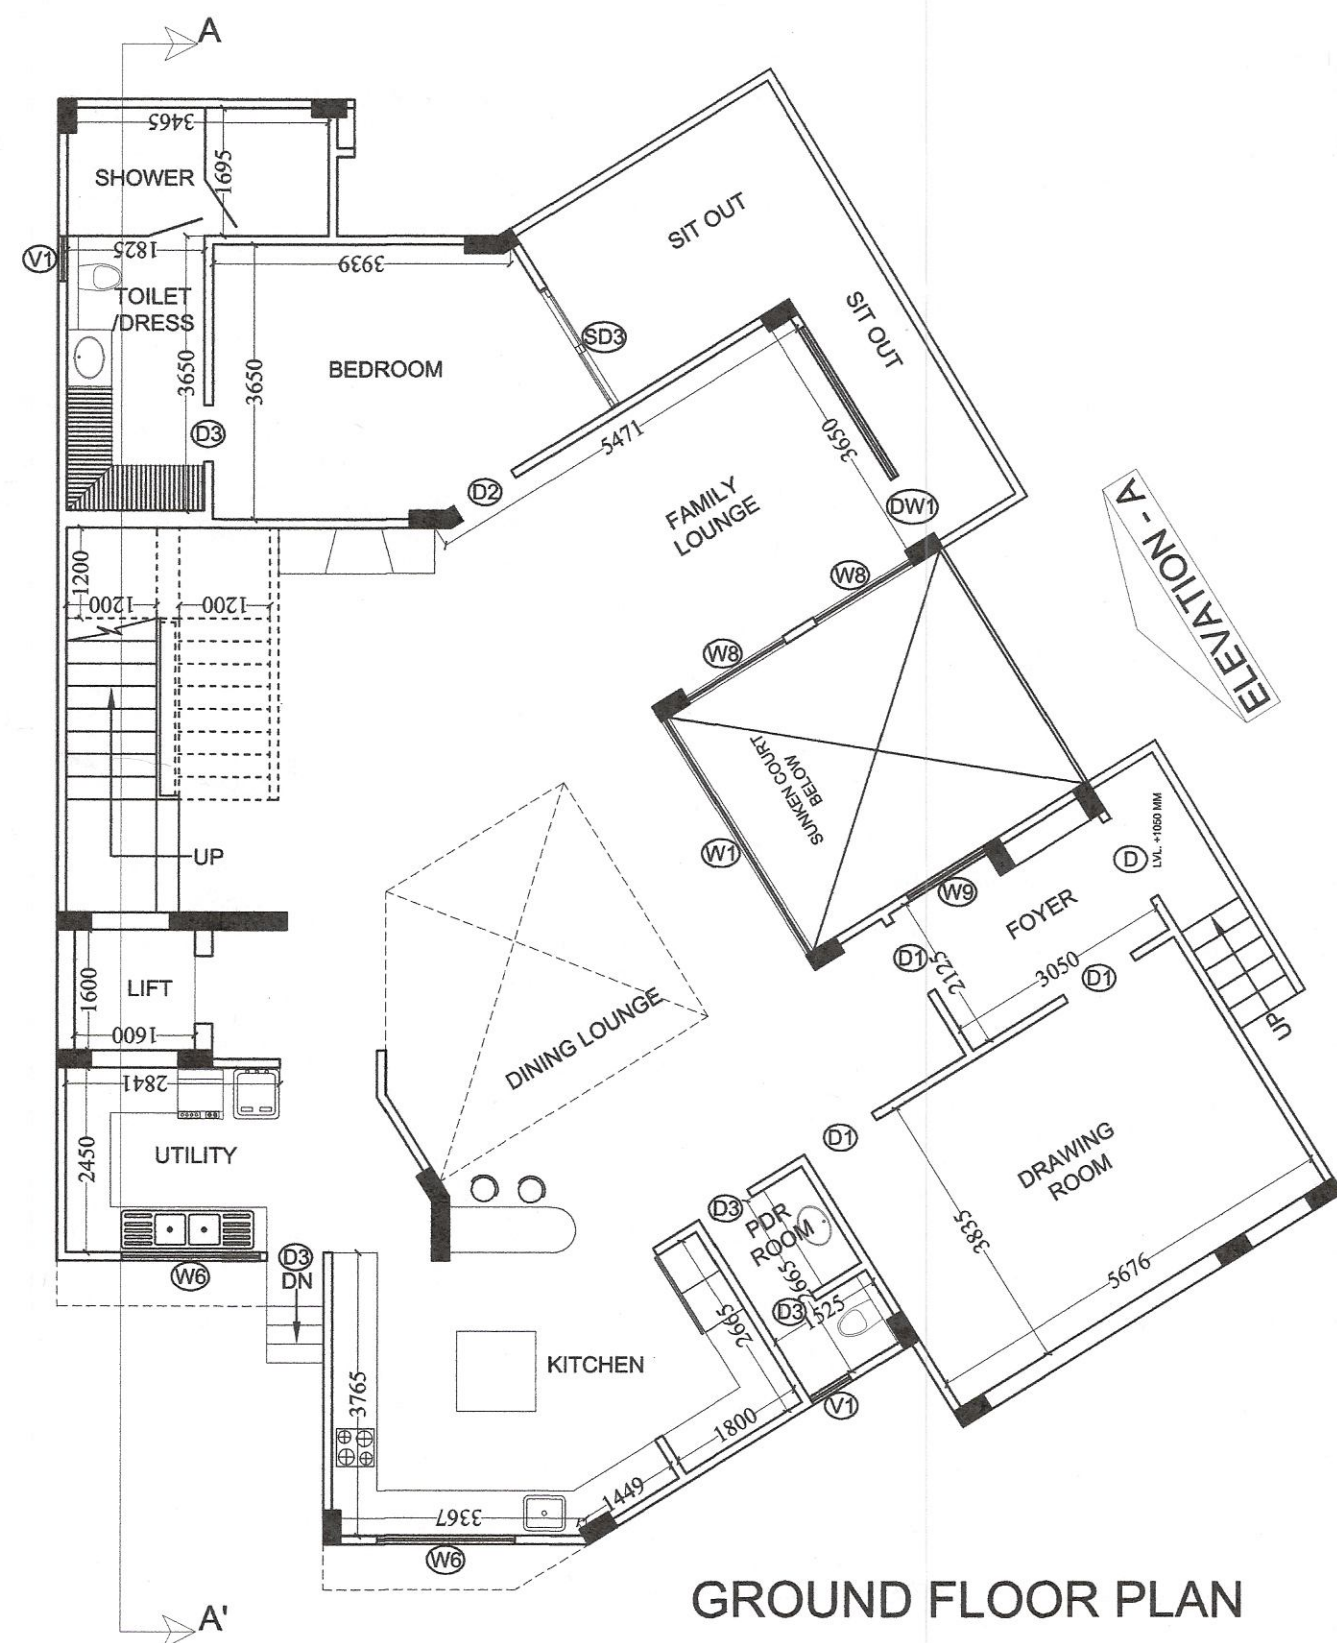


GROUND FLOOR PLAN

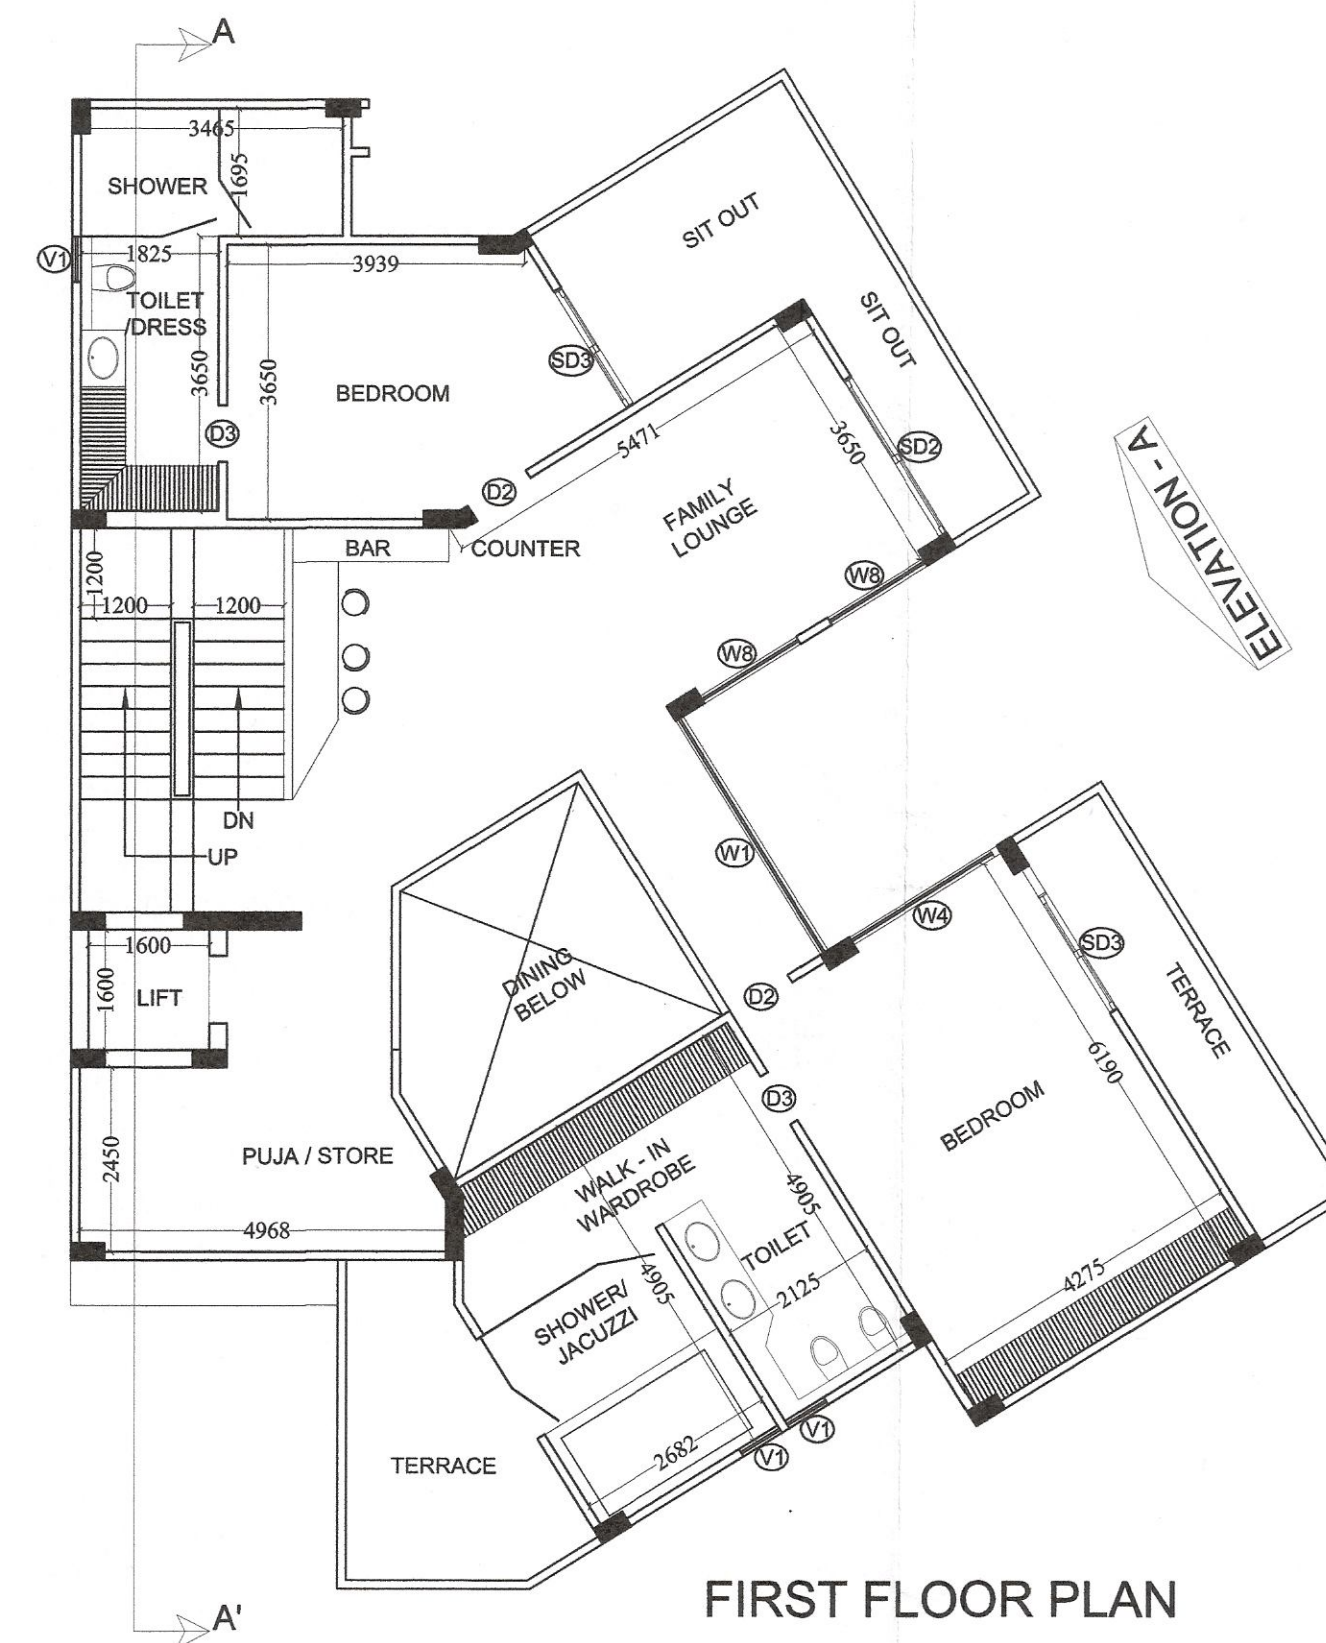


FIRST FLOOR PLAN

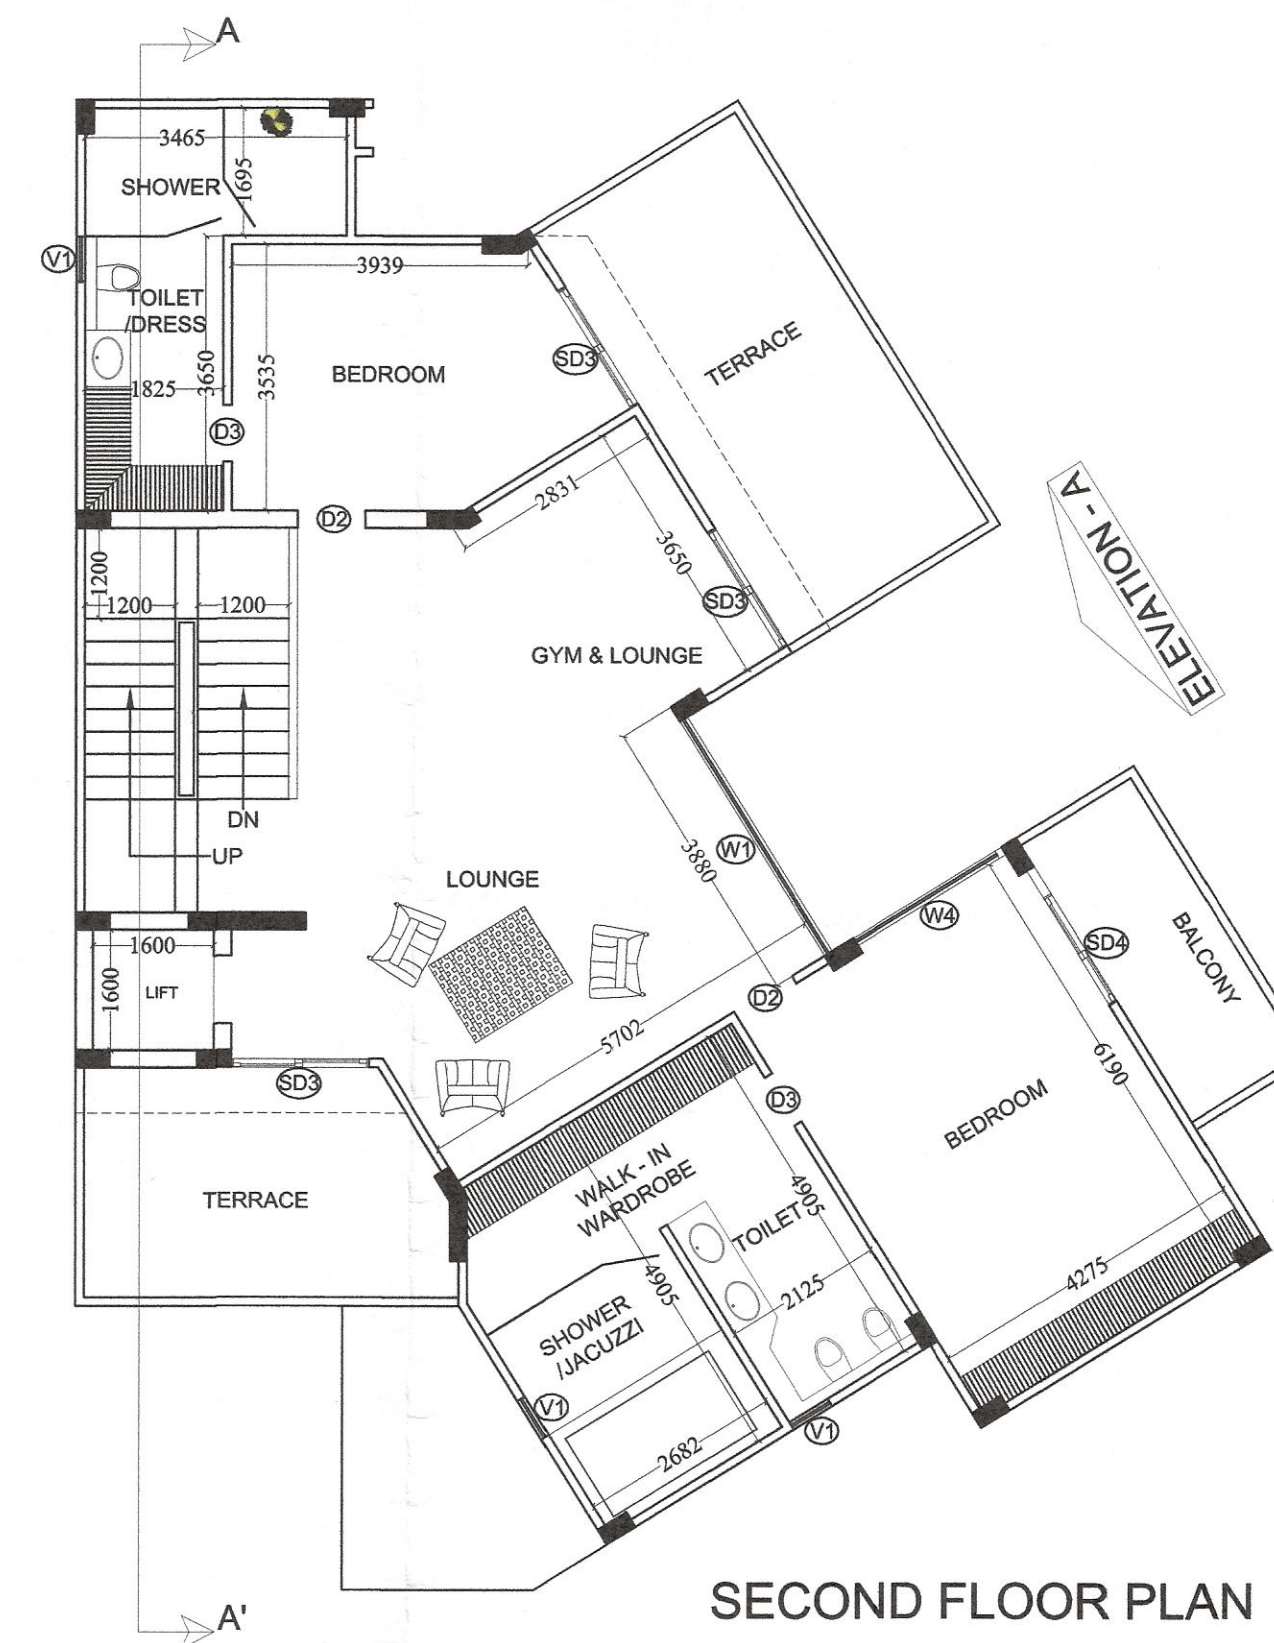

SECOND FLOOR PLAN

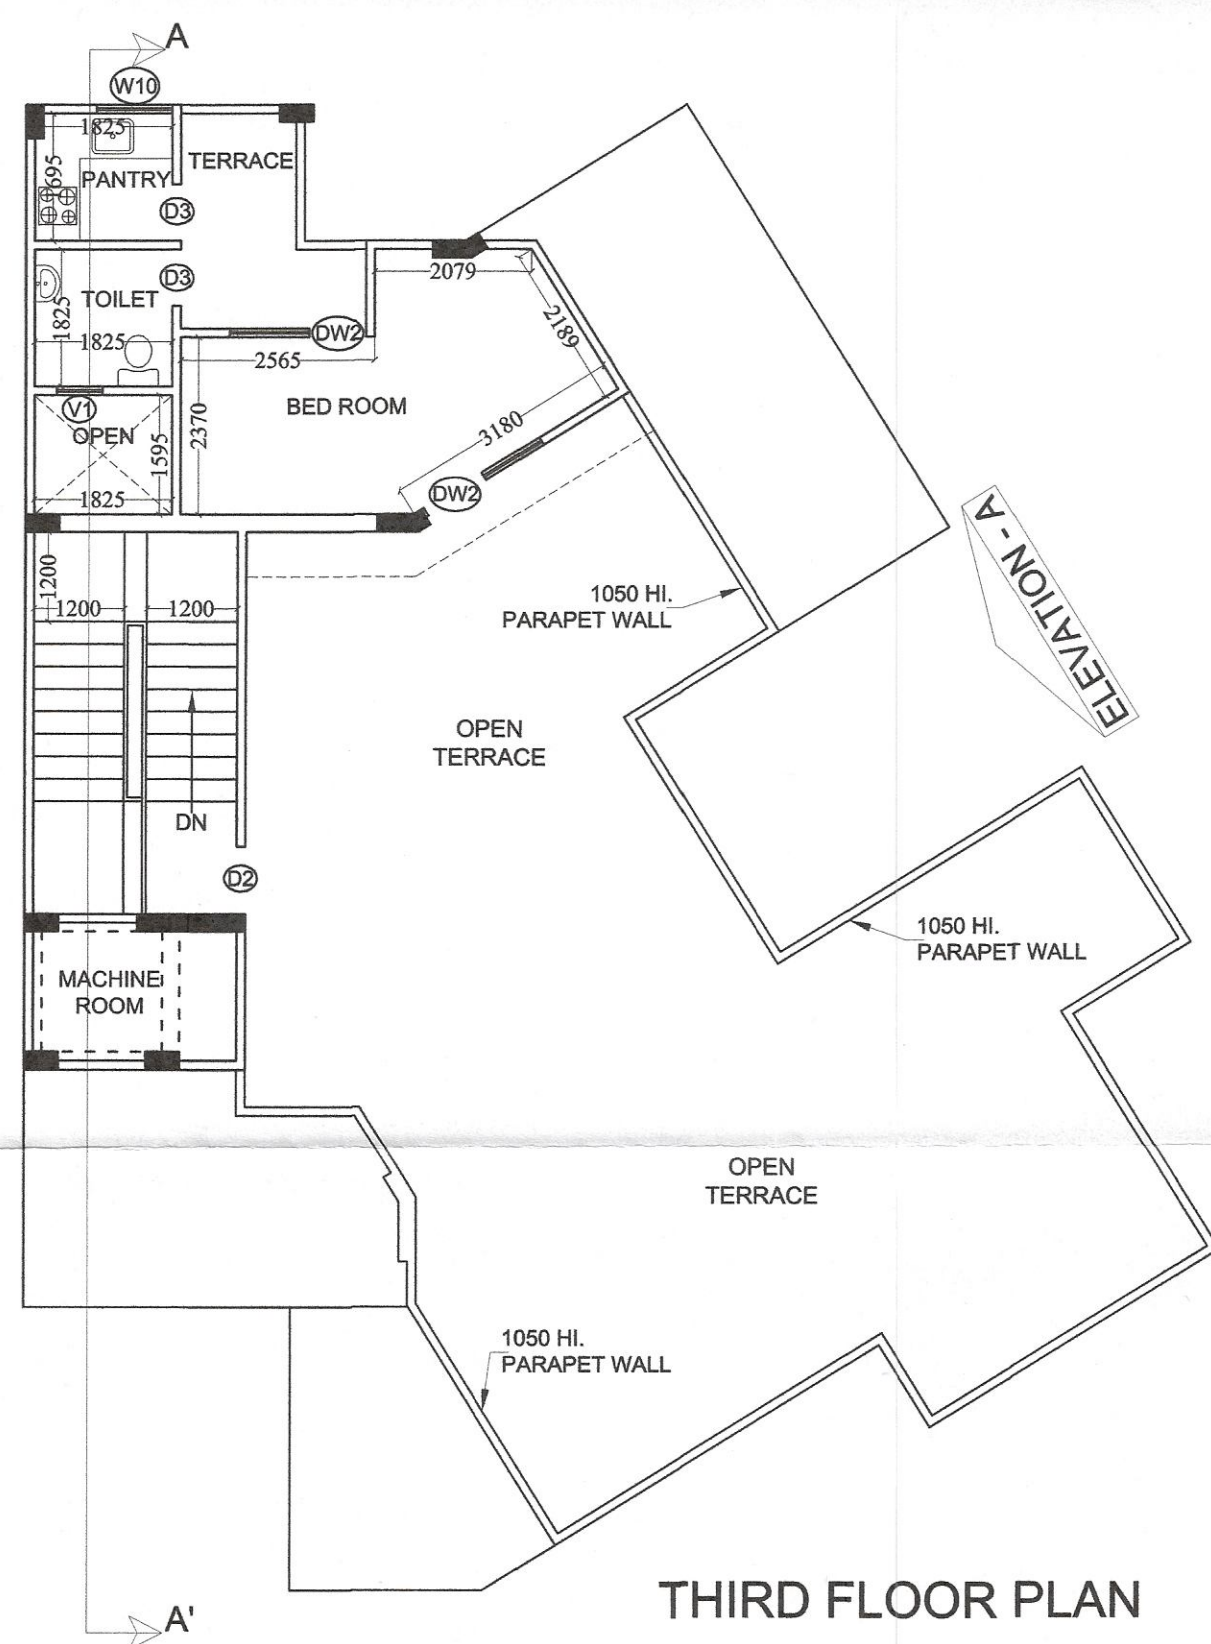

THIRD FLOOR PLAN

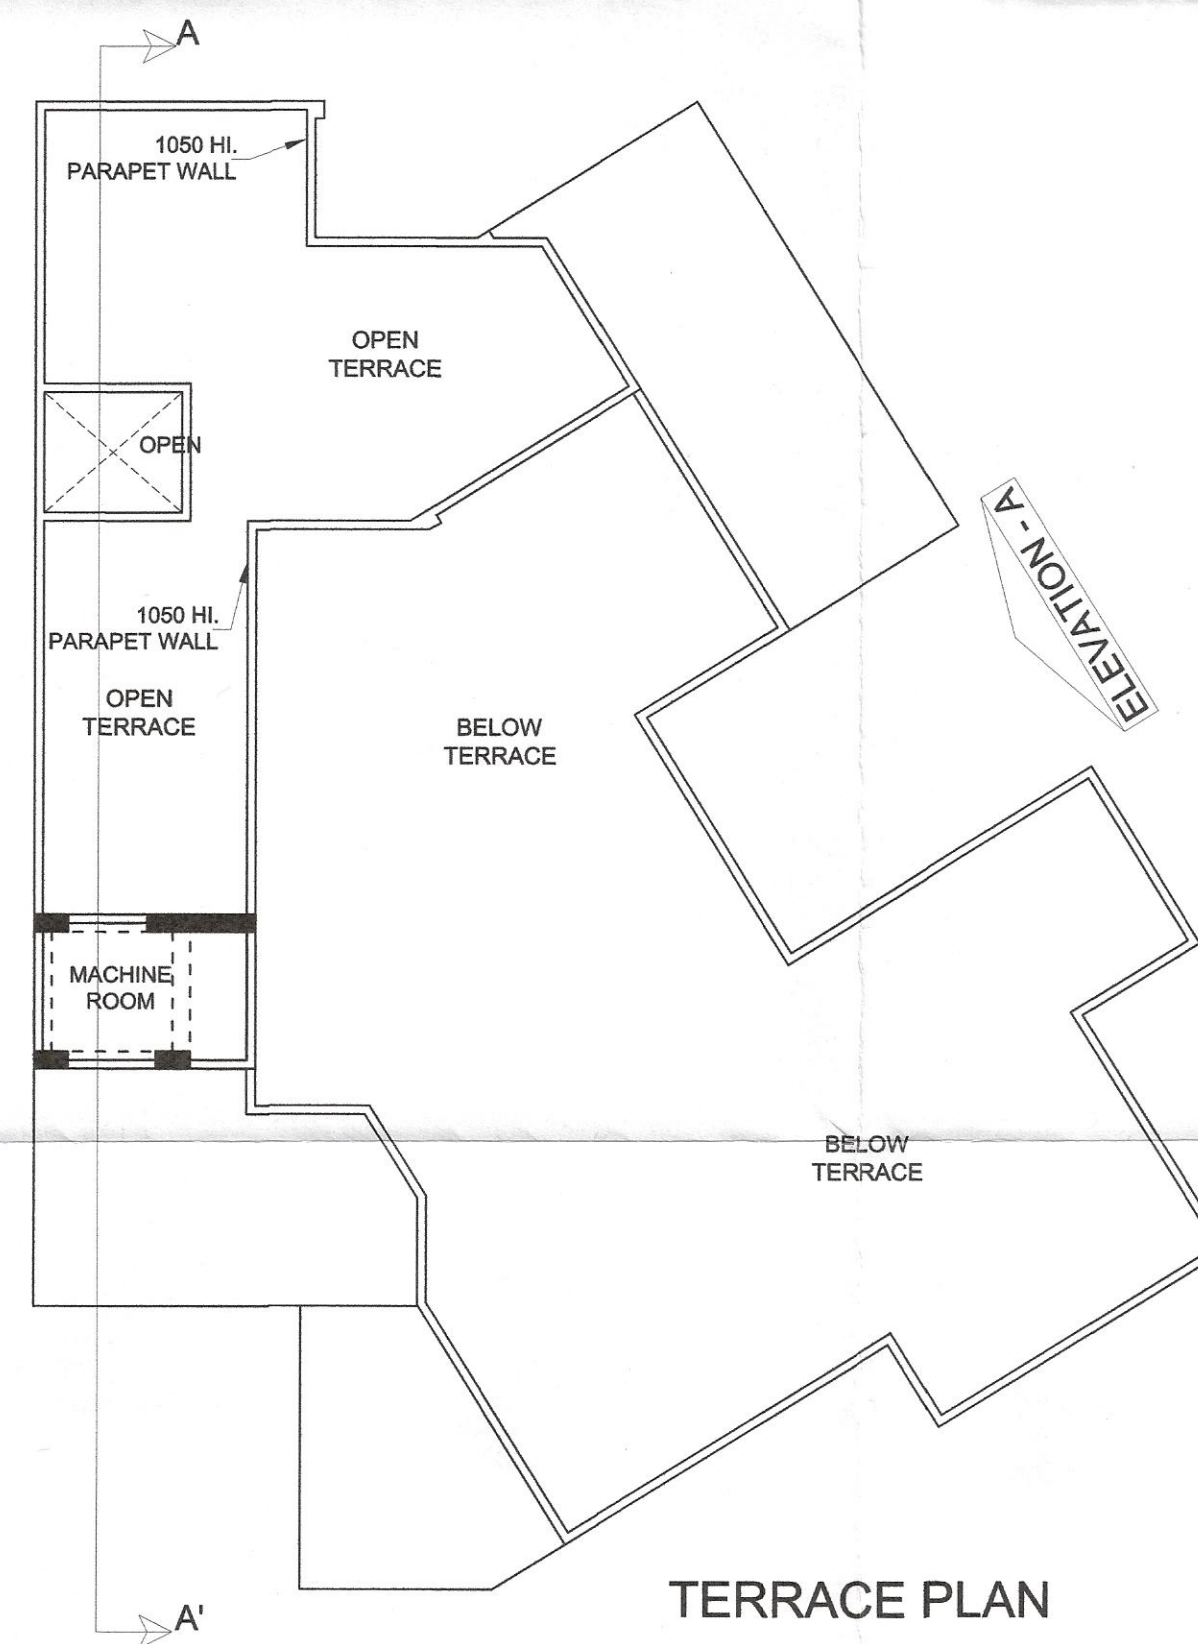

TERRACE PLAN

DOOR WINDOW SCHEDULE			
TYPE	SIZE	CILL LVL.	LINTEL LVL.
D	1200 X 2500	-----	2500
D1	1050 X 2500	-----	2500
D2	900 X 2100	-----	2100
D3	750 X 2100	-----	2100
SD1	3650 X 2500	-----	2500
SD2	2450 X 2500	-----	2500
SD3	1825 X 2500	-----	2500
SD4	1675 X 2500	-----	2500
DW1	3225 X 2050	450	2500
DW2	1800 X 2050	450	2500
W1	3650 X 2050	450	2500
W2	3165 X 2050	450	2500
W3	2800 X 2050	450	2500
W4	2200 X 2050	450	2500
W5	2010 X 2050	450	2500
W6	1825 X 1350	1150	2500
W7	1685 X 2050	450	2500
W8	1500 X 2050	450	2500
W9	1200 X 2050	450	2500
W10	1000 X 1350	1150	2500
V1	600 X 1000	1500	2500
V2	450 X 1000	1500	2500



PROJECT :-
RESIDENTIAL COMPLEX
"AJNARA PANORAMA"
AT PLOT NO. GH - 04, SECT-22(A).
AT YAMUNA EXPRESS WAY.
BUILDERS & PROMOTER :-
AJNARA INDIA LTD.
247/26, SECTOR-63, NOIDA
DRAWING TITLE :- TYPE- A-2

GROUND TO 3rd. FLOOR PLAN
TERRACE PLAN

ARCHITECTS:-
Space Designers International
Architects Pvt. Ltd.
B-34, SECTOR - 67, NOIDA
PH: 0120-268445-49
Mob: 981070399, 9811332321
e-mail: spacedsi@gmail.com, www.spacedsi.com

DRAWN BY :- [Signature] CHECKED BY :- [Signature] SCALE 1 : 100 DATED :- 24/5/21

OWNER'S SIGN: [Signature]
ARCHITECT'S SIGN: [Signature]
DRG. NO. - 72