


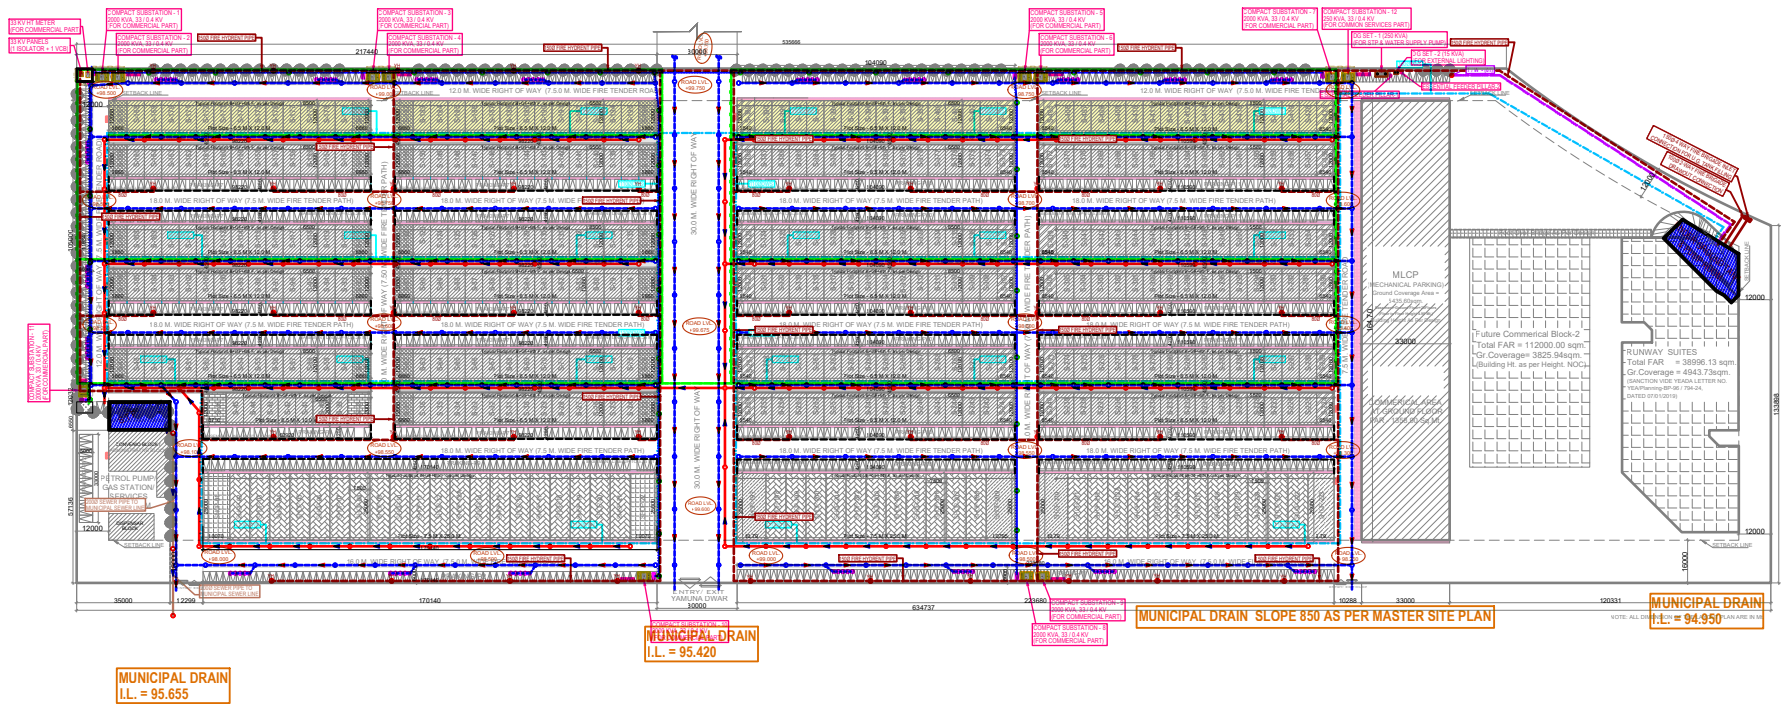

PROJECT : -
PROPOSED BUILDING FOOT PRINTS AT
MASTER PLAN COMMERCIAL GAUR YAMUNA
CITY (POCKET-3), MIRZAPUR SITE (LFD-3),
SECTOR-19, YEIDA, GREATER NOIDA, U.P.

Title :
SITE PLAN

Subtitle :
EXTERNAL CO-ORDINATED LAYOUT

Drawing Released For :
☐ APPROVAL
☐ ADVANCE COPY
☒ SUBMISSION
☐ CONSTRUCTION

Drg. No :
GYC / MC / SP - 04

Date :
23.07.2020

Scale :
A1@1:900

Drawn By :
S.Bhandari

Design By :
Shakir Shabbir

Ckd By :
Anand Havella

architects
BRJ (INDIA) ARCHITECTS
F-89, GREEN PARK, NEW DELHI -16.
Ph. +91-11-26853815, 26858307, Fax : +91-11-26850788
E-mail : brjarch.atwin@gmail.com
Website: www.atwin.in

services consultant
Consummate Engineering Services (P) Ltd.
Noida Office : B - 67, Sector - 67, Noida - 201 301
Tel : (0120) 26843500 (24 Lines)
Lko. Office : R 006, Rohtas Plumeria, Gomti Nagar, Lucknow
e mail : mail@cespl.in, website : www.cespl.in