


Project Title :
 PROPOSED LAYOUT PLAN UNDER AFFORDABLE
 HOUSING POLICY G.O-SANKHYA:6 3/ 2021/ 1093/
 EIGHT- 1- 21- 34BATHAK/ 2014 T.C.
 FOR M/S EVERGROVE ESTATE PVT LTD.
 THROUGH ITS DIRECTOR NISHIT JAISWAL,
 S/O SHRI RISHIKANT JAISWAL R/O 395,
 SADAR BAZAR CANT, BAREILLY
 SITE AT KHET NO.-109P, 112P & 113 OF
 VILLAGE ITAUVA BENIRAM, TEHSEEL &
 DISTT. BAREILLY.

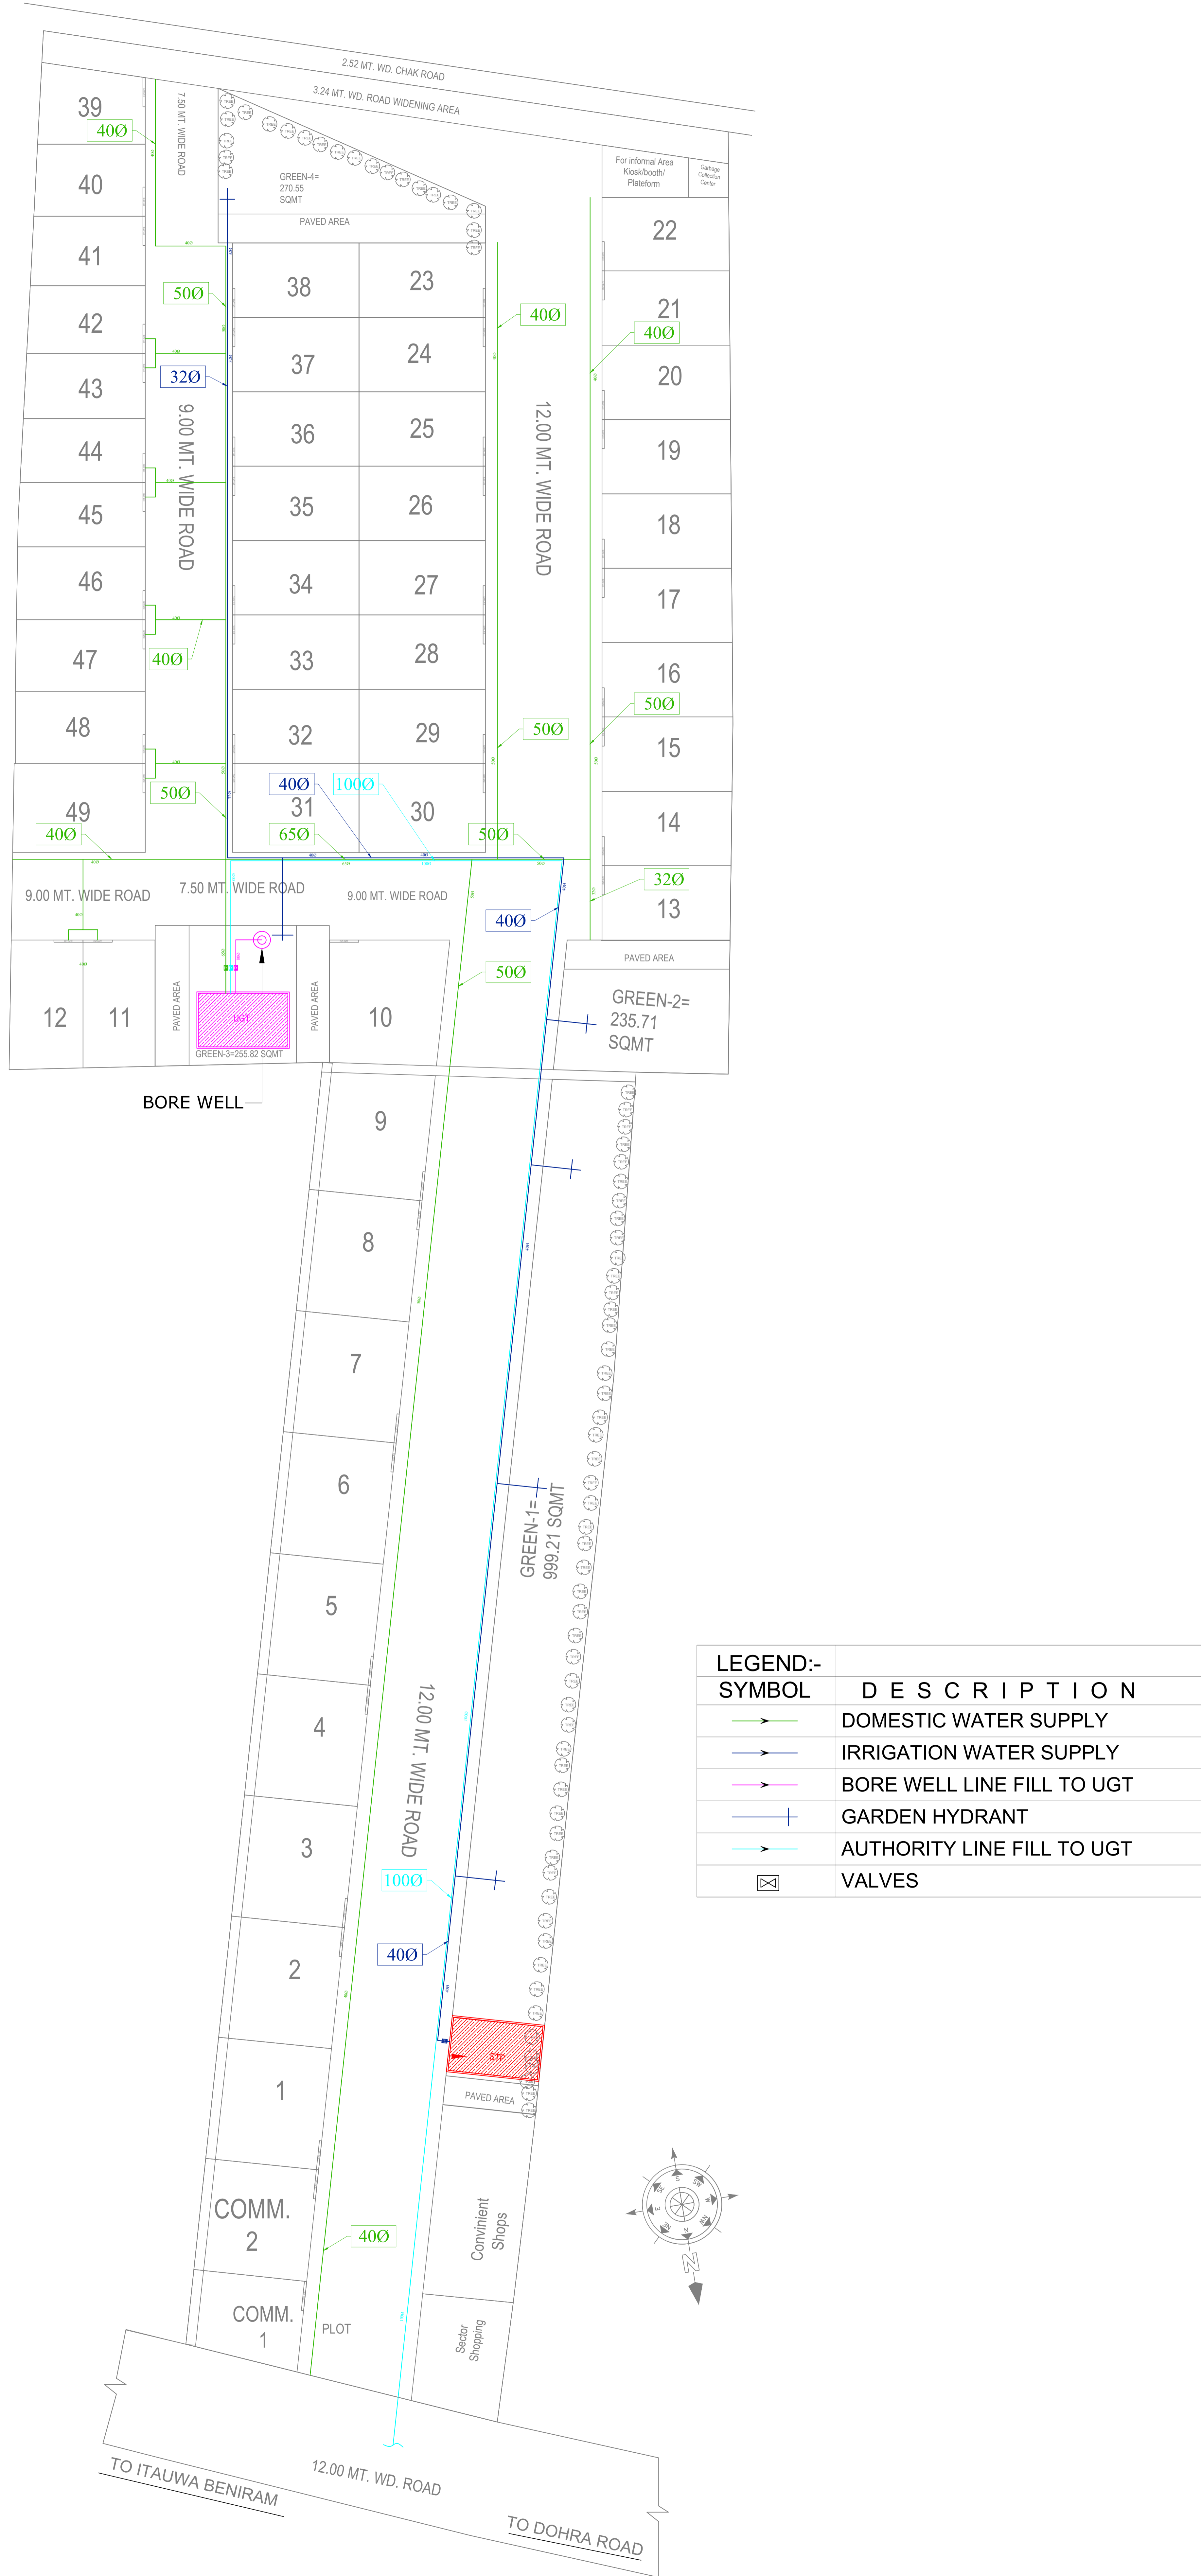

LEGEND:- SYMBOL	DESCRIPTION
	DOMESTIC WATER SUPPLY
	IRRIGATION WATER SUPPLY
	BORE WELL LINE FILL TO UGT
	GARDEN HYDRANT
	AUTHORITY LINE FILL TO UGT
	VALVES

SITE PLAN

DRAWING TITLE				
WASTE SUPPLY PLAN				
SHEET NO:	COA NO.	NORTH	DATE:	SCALE:
SERV. 01	CA/90/13235		06.11.2025	--

ARCHITECT:

A A I D

ANUPAM ARCHITECTS & INTERIOR DESIGNERS
 B-340 RAJENDRA NAGAR, BAREILLY, U.P. (PIN: 243001)