


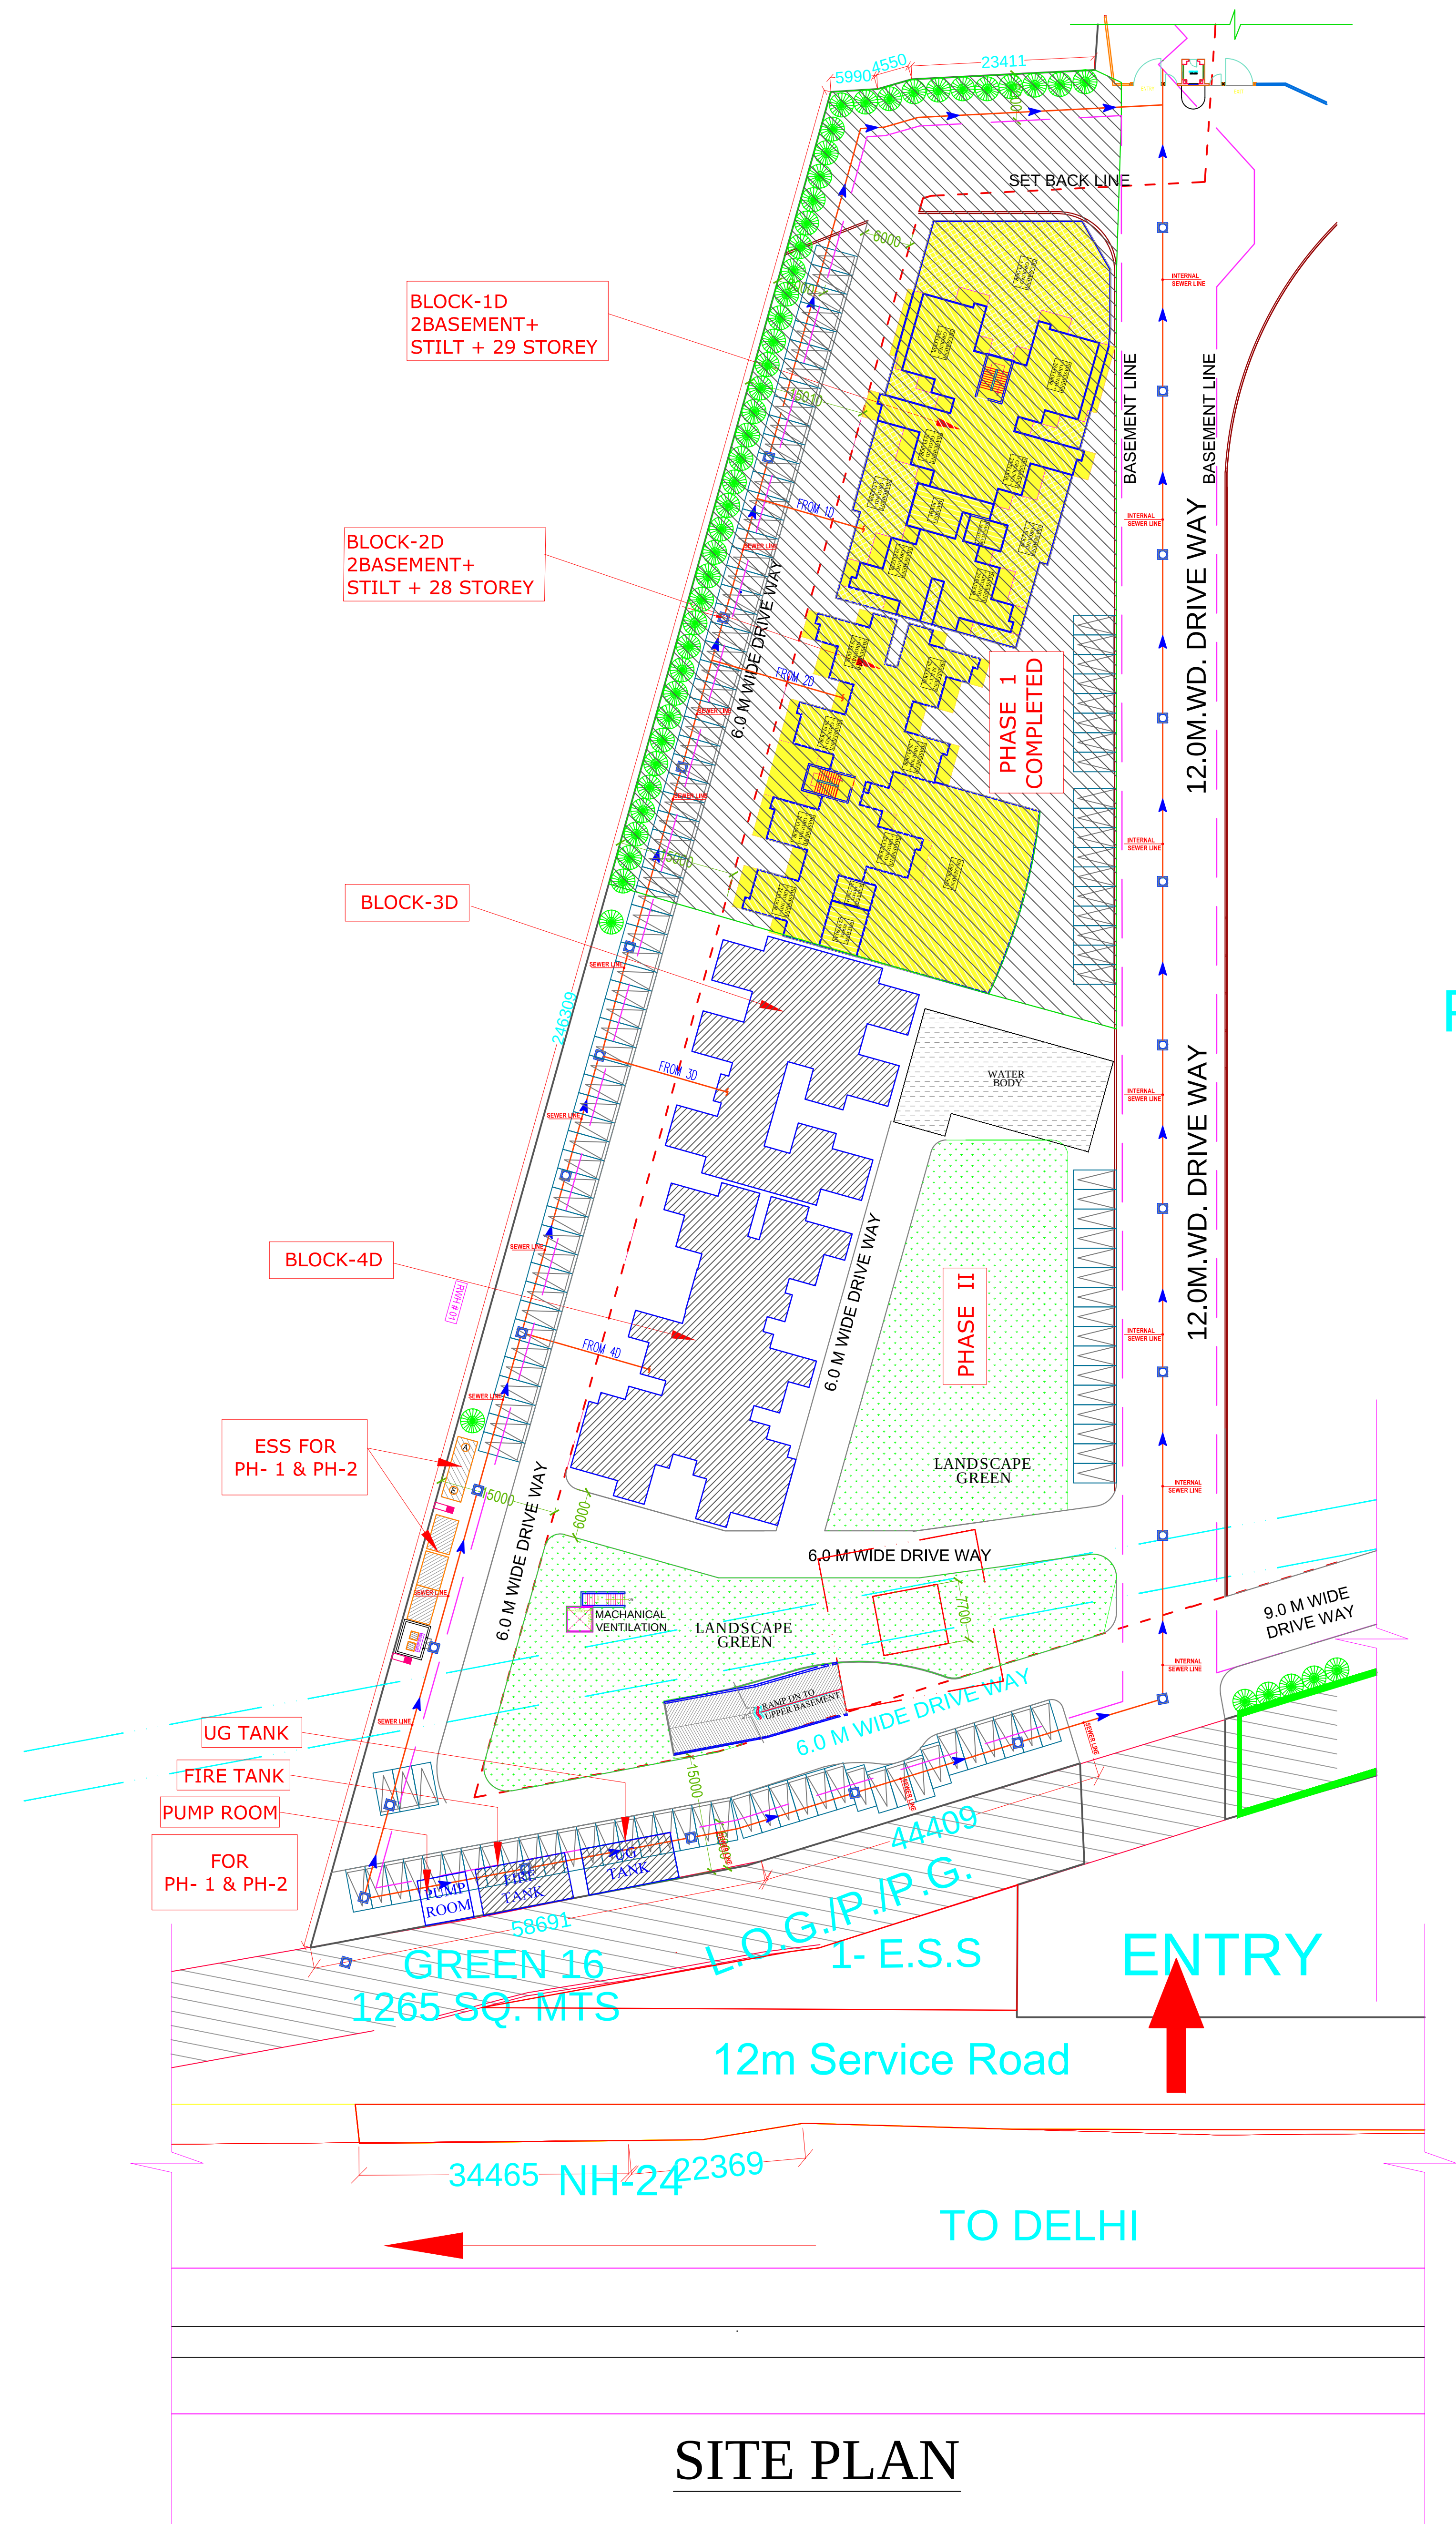

SITE PLAN

OTHER'S
PROPERTIES

LEGEND :		
S. No.	SYMBOL	DESCRIPTION
1.	M.H.	MANHOLE
2.	SEWER LINE	SEWER LINE
3.	SETBACK LINE	SETBACK LINE
4.	BASEMENT LINE	BASEMENT LINE
5.	F.L.	FORMATION LEVEL
6.	I.L.	INVERT LEVEL
7.	C.L.	CONNECTION LEVEL

PROJECT :-
RESIDENTIAL GROUP HOUSING
AT POCKET P - 1
"LANDCRAFT GOLF LINKS"
(INTEGRATED TOWNSHIP)
VILL. - MEHRAULI, GHAZIABAD ,(U.P.)

BUILDERS & PROMOTER :-
LANDCRAFT DEVELOPER'S PVT. LTD.
C - 22, R.D.C RAJNAGAR
GHAZIABAD.

DRAWING TITLE :-
EXTERNAL SEWERAGE SYSTEM
TOWER'S- 3D & 4D

ARCHITECTS
AR. KAILASH AGGARWAL
J - 16, SECTOR-41, NOIDA
Tel.:9625775674
Email : aplusdesignassociates@gmail.com

CHECKED BY :-	SCALE
DRAWN BY :- SALMAN	DATED :-

OWNER'S SIGN	ARCHITECT'S SIGN.
--------------	-------------------