


BLOCK-B

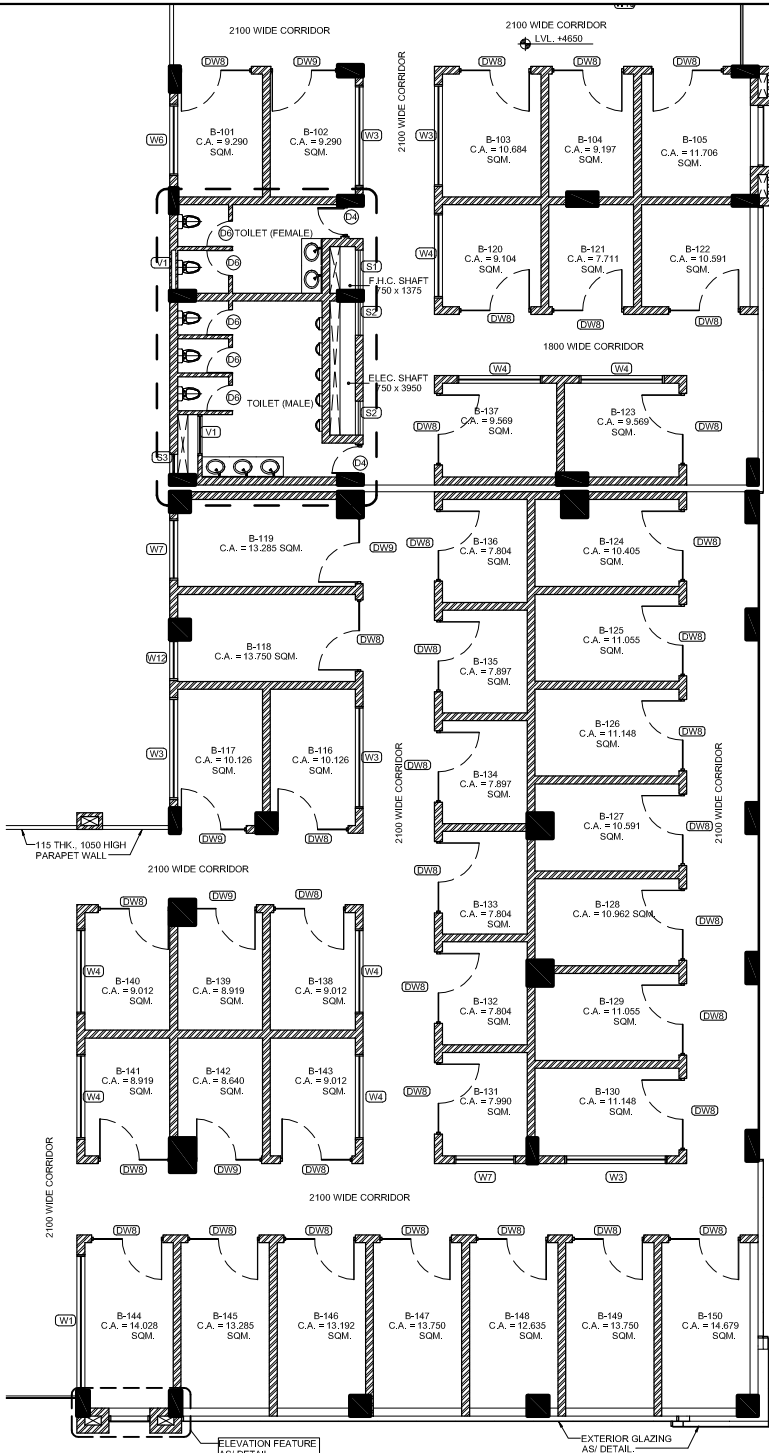

NOTE:
C.A. = CARPET AREA

Client : UTILITY ESTATE PVT.LTD.
G-79 PREET VIHAR DELHI-11092

Architects :
N+U
N + U DESIGN STUDIO
Architecture • Project Management,
Urban Planning • Product Design

Job Title:
PROPOSED COMMERCIAL-3
11 PARKTOAN, AT SHAMPUR, BAMBHETA & MAHERCL

Drawing Title :
FIRST FLOOR PLAN

Date :	Chkd by: MANJULA	North :
--------	---------------------	---------

Scale :	Project Team:	
	N+U	

Orig. Fee:	
------------	--

A DISSEMINATED OFFICE & GOVT PAPER COMPANY, TAIFES (PUNJ)
 ARE 250-2501, 2502, 2503,