


BLOCK-B

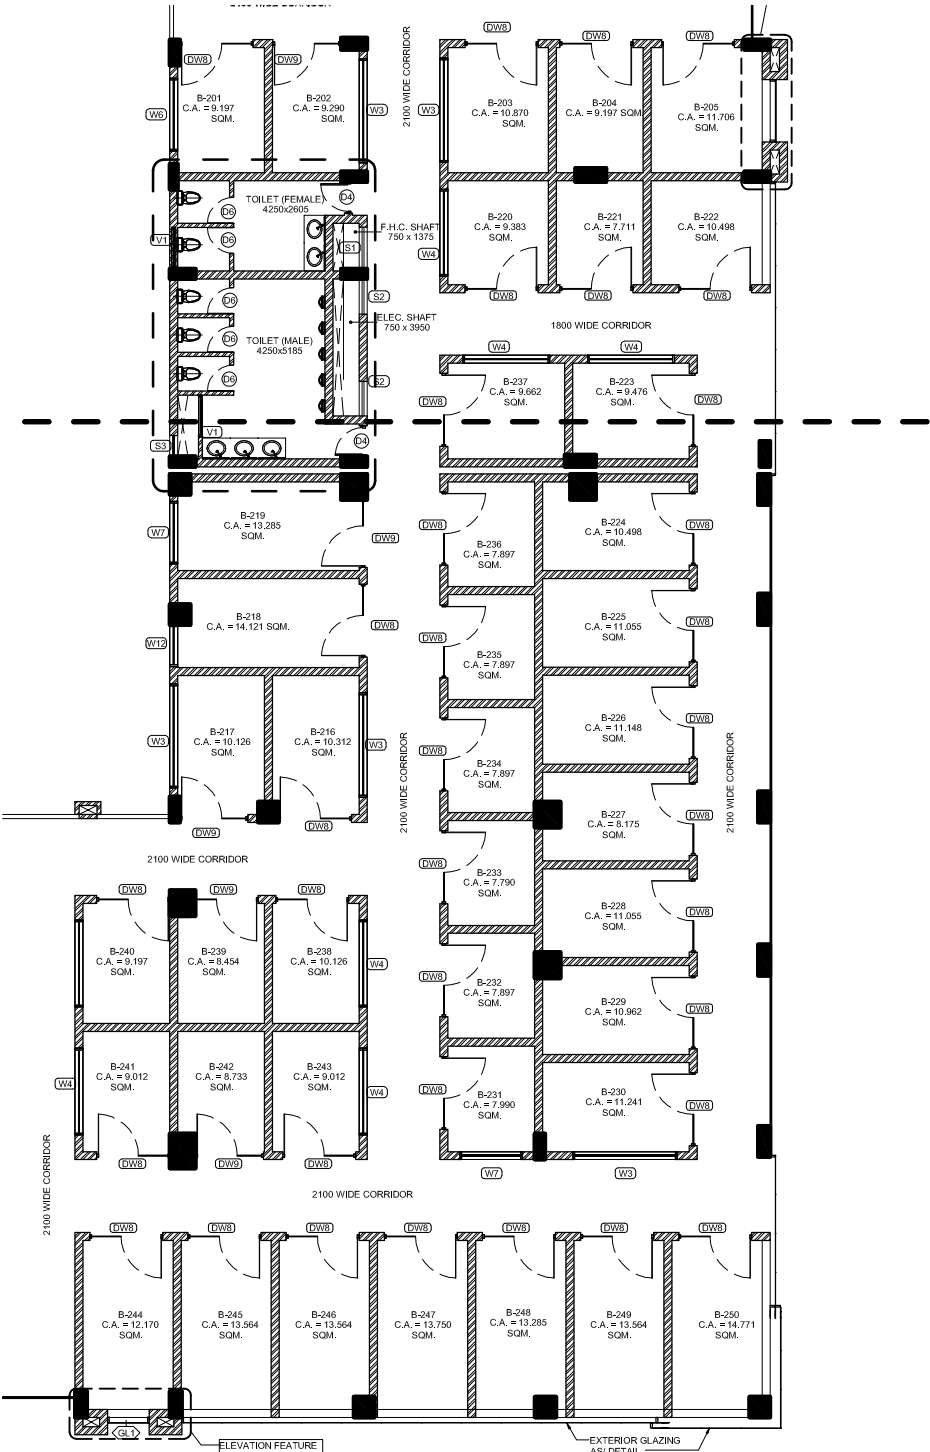

NOTE:
C.A. = CARPET AREA

Client : UTILITY ESTATE PVT.LTD.
G-79 PREET VIHAR DELHI-110092

Architects:
n+u
N + U DESIGN STUDIO
Architecture • Project Management,
Urban Planning • Product Design

Job Title :
PROPOSED COMMERCIAL-3
FI PARKTOXAN, AT SHAHPUR, BAMBHETA & MAHERO
(24427ABAD (L.P))

Drawing Title :
SECOND FLOOR PLAN

Date :	Chkd by:	North :
--------	----------	---------

	MANJULA	
Project Co.:		
Scale :	Project Team:	

State :	Project Team:	
Org. No. :	N+U	Revisions

01111 DESIGN STUDIO

A DISSEMINATED NETWORK OF INDEPENDENT LOCAL PARTNERS, COOPERATING THROUGH A
COMMON GOVERNANCE STRUCTURE, PROVIDES A RANGE OF SERVICES TO THE
PUBLIC, INCLUDING THE COLLECTION AND ANALYSIS OF DATA, THE DESIGN AND
IMPLEMENTATION OF POLICIES, AND THE MONITORING AND EVALUATION OF
PROGRAMS.