


Yamuna Expressway Industrial Development Authority
 APPROVED 22/06/2012
 Valid Upto Date 06/12/2012
 Sr. Executive (Planning)
 Drawing Checked & Verified by
 Gen. Manager (Eng. & Arch.)
 Date 21/01/12



TOWER -ST
 GROUND FLOOR PLAN

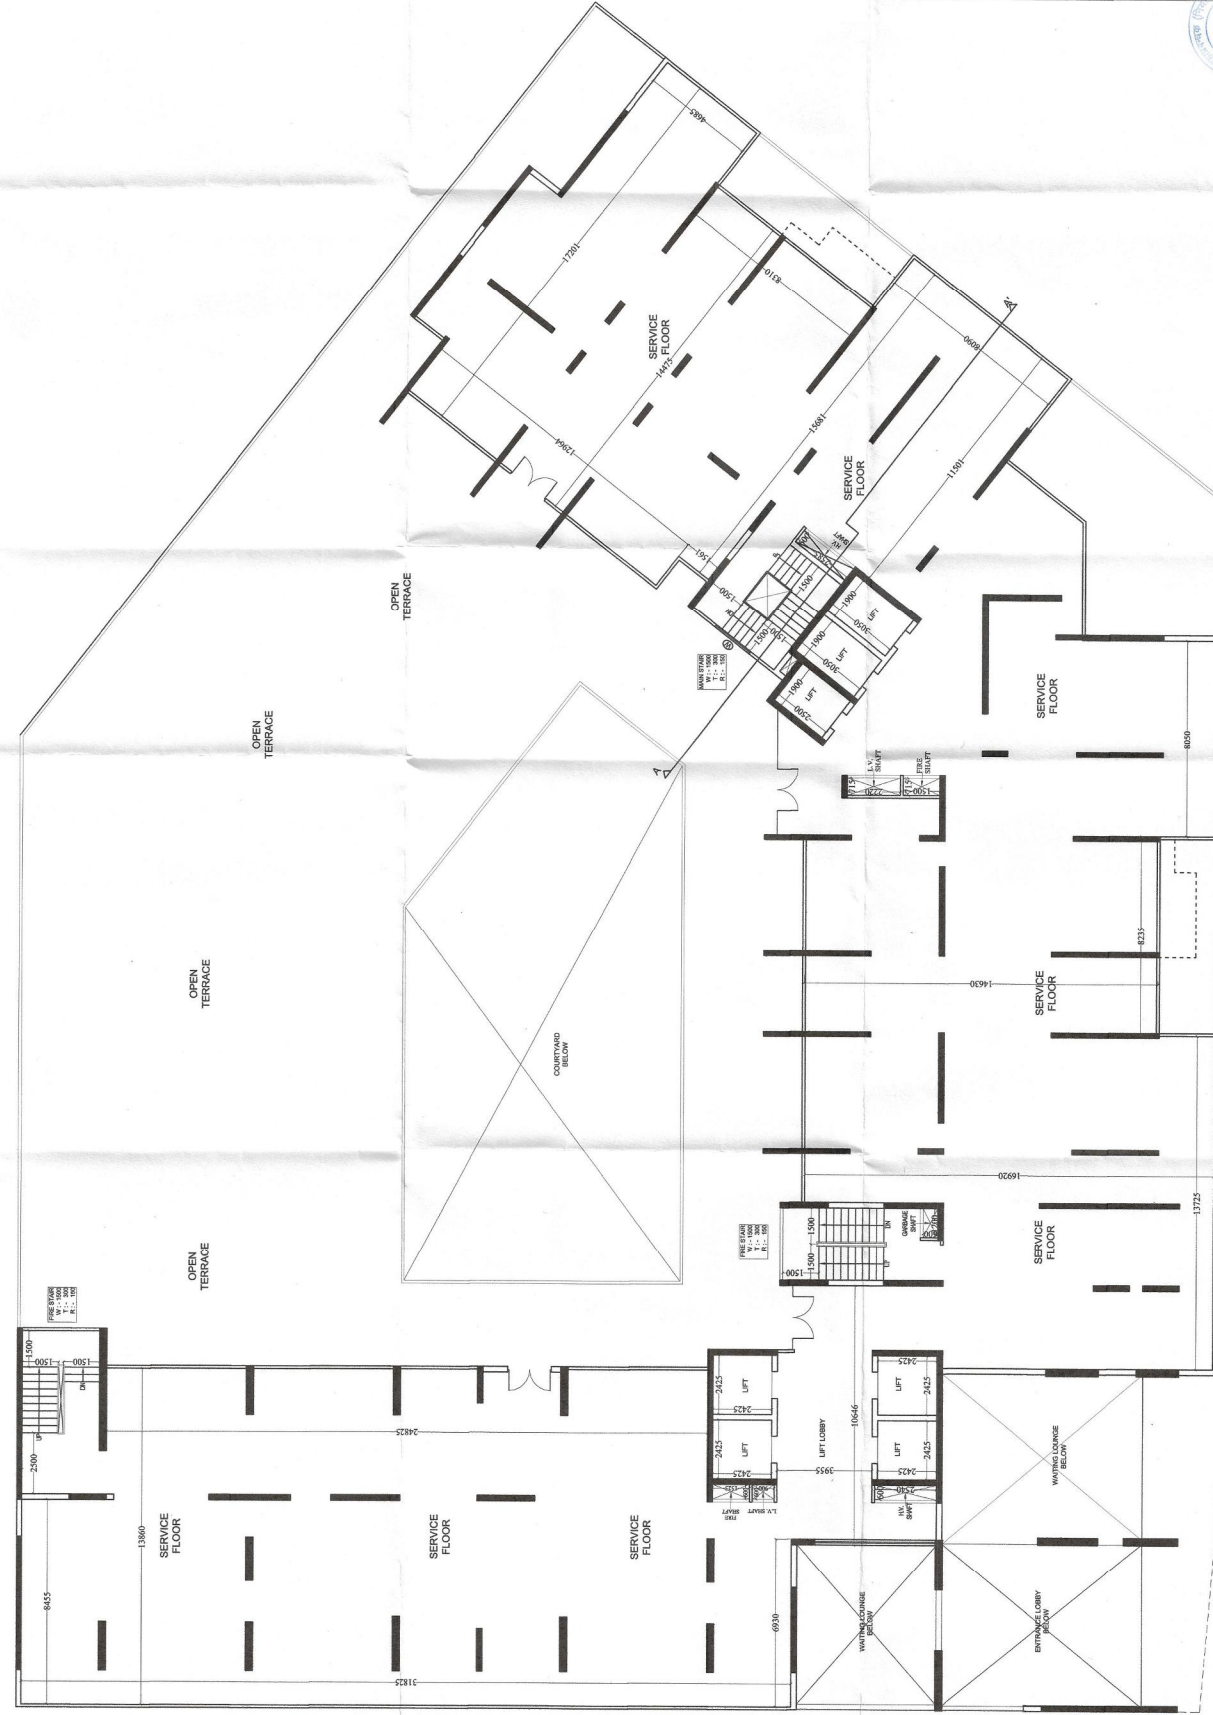

TOWER -ST
 1st. FLOOR (SERVICE FLOOR) PLAN

PROJECT :- RESIDENTIAL COMPLEX
 "JUN/84 PANORAMA"
 AT PLOT NO. GH - 04, SECT-22(A),
 AT YAMUNA EXPRESS WAY.
 BUILDERS & PROMOTER :-
 ANARA INDIA LTD.
 247/26, SECTOR-63, NOIDA
 DRAWING TITLE :- TOWER-ST
 GROUND FLOOR PLAN
 1st. FLOOR (SERVICE FLOOR) PLAN

ARCHITECTS:
 Space Designers International
 Architects Pvt. Ltd.
 P-20, SECTOR-67, NOIDA
 Pin-201301, U.P.
 E-mail: spaceindia@gmail.com, www.spaceindia.com
 SCALE: 1/8" = 1'-0"
 CHECKED BY: [Signature]
 DRAWN BY: [Signature]
 ARCHITECTS SIGN: [Signature]
 OWNERS SIGN: [Signature]
 DRG.No. - 54