


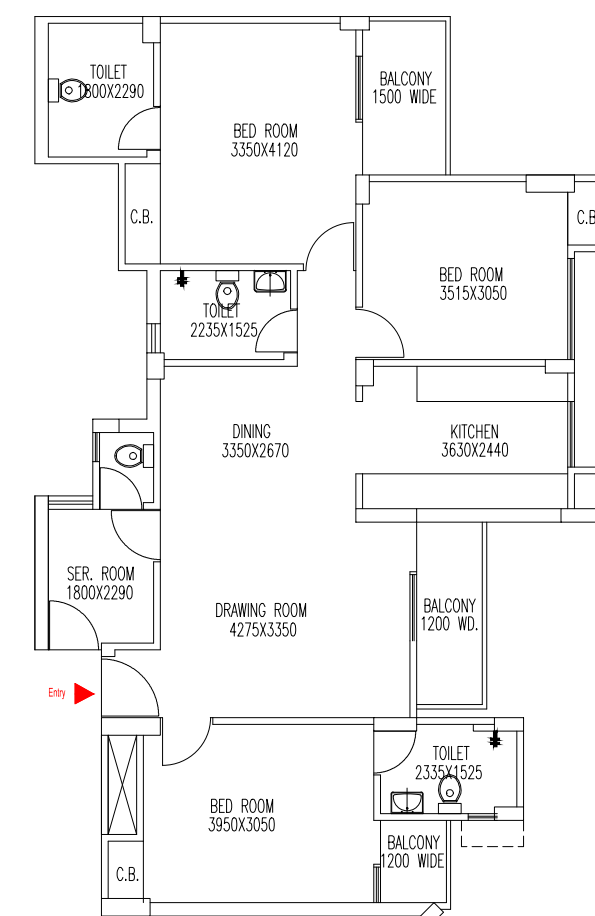


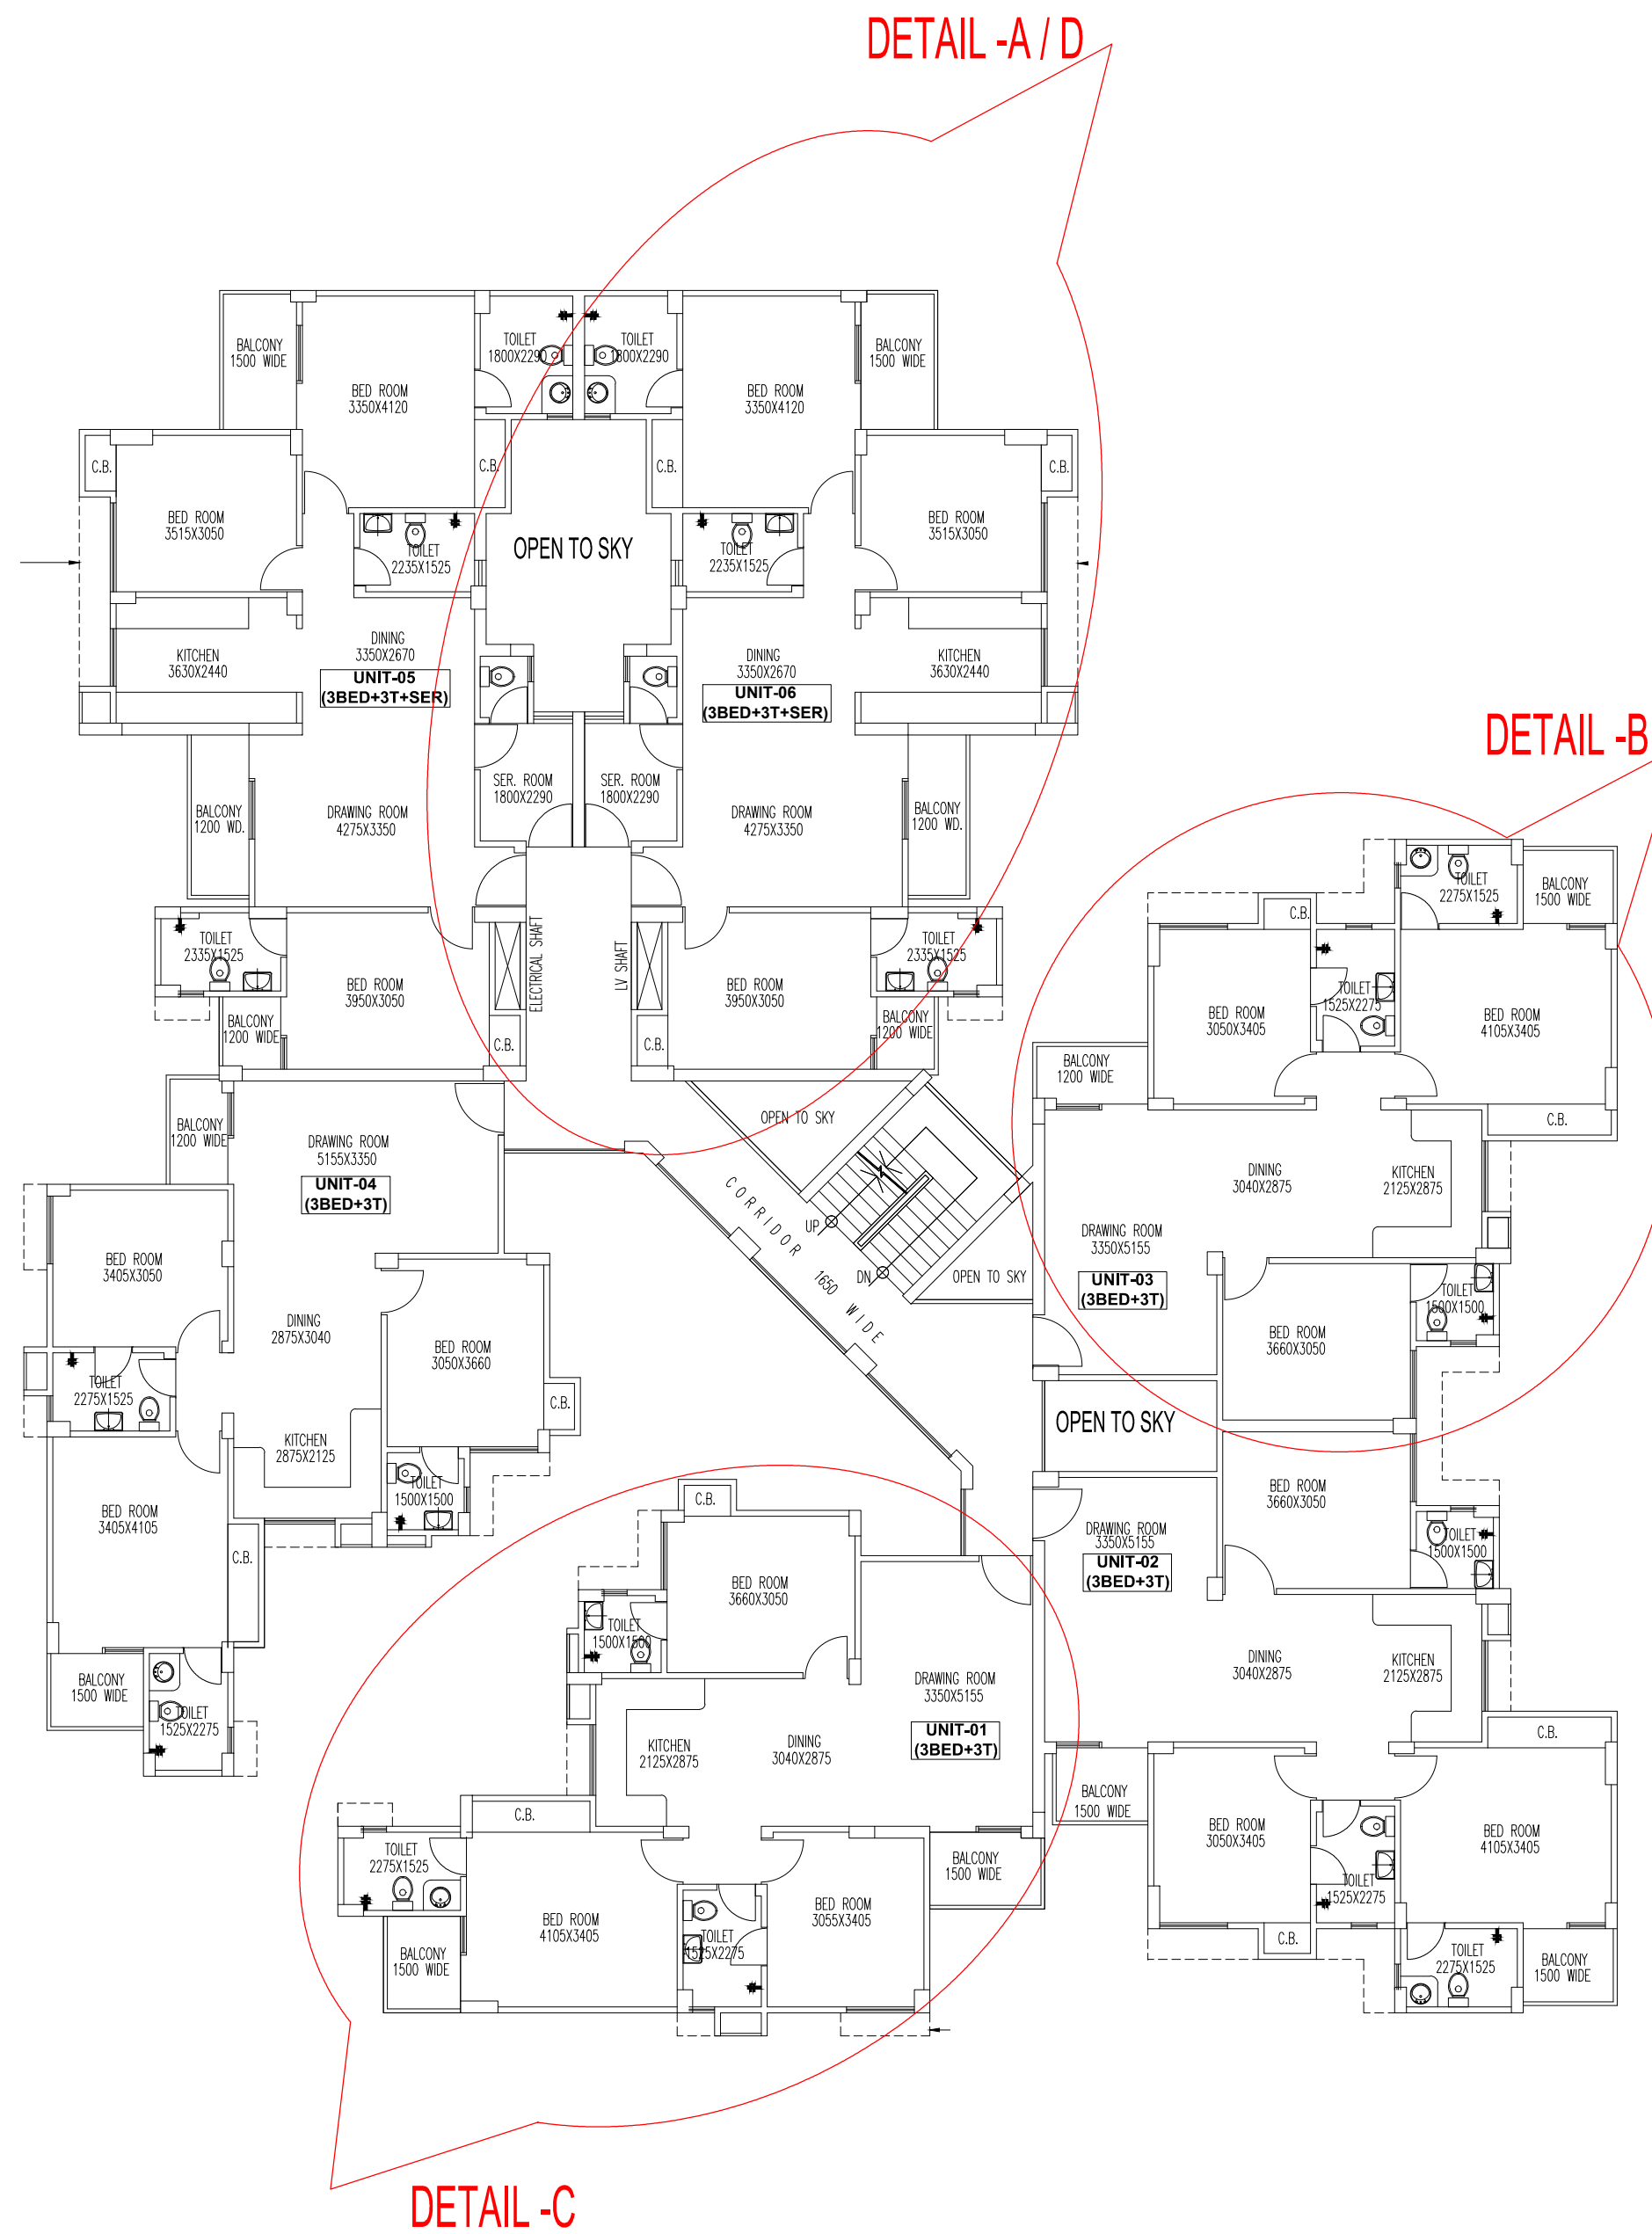


DETAIL -A
3BHK+SQ

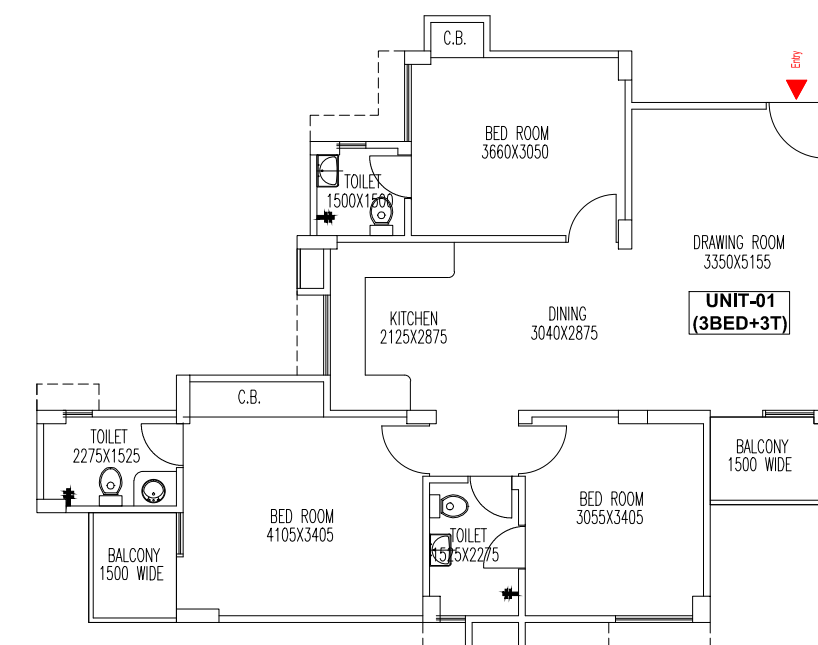

DETAIL -C
3 BHK

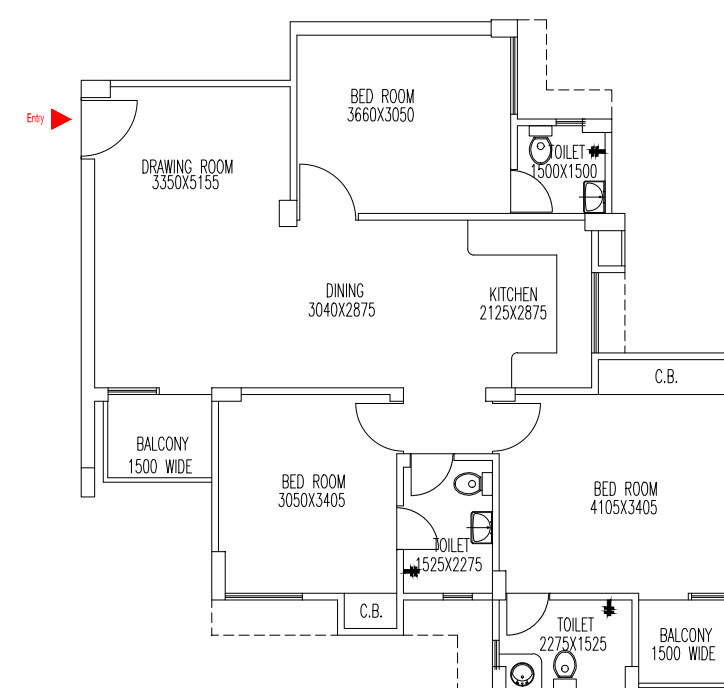

DETAIL -B
3 BHK

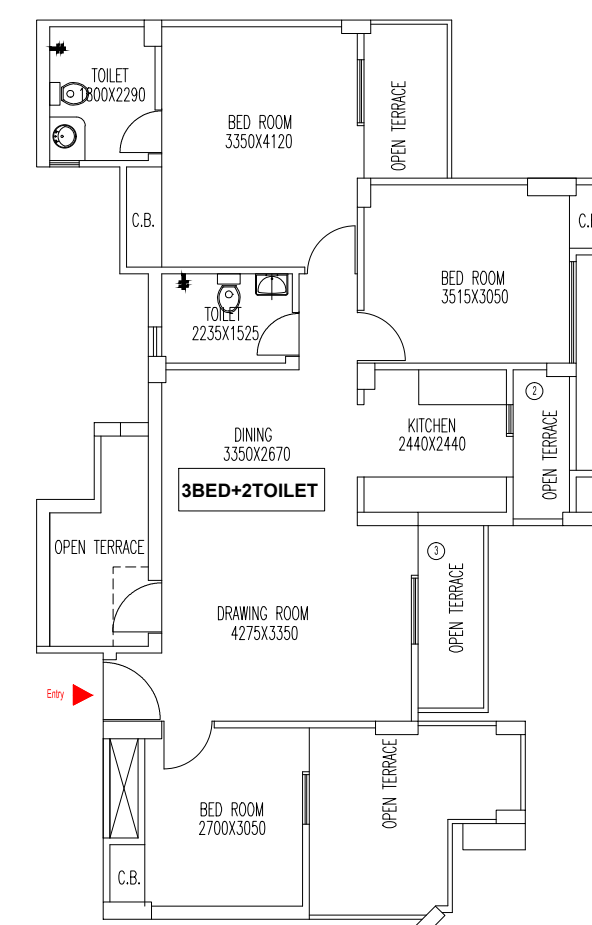

DETAIL -D
3 BHK + 2TOILET

AT 4 th FLOOR IN PLACE
OF DETAIL- A

PROJECT TITLE PROPOSED BUILDING PLANS FOR GROUP HOUSING AT PLOT No - BRS 07, SECTOR OMEGA I, GREATER NOIDA, GAUTAMBUDH NAGAR (UP) FOR M/S TODAY HOMES & INFRASTRUCTURE	
DRAWING TITLE:- TOWER A& K FLOOR PLANS G+3	A-01
DRG NO.	
SCALE	
DATE	28/07/2017
DEALT	BISHT
JOB NO.	
ARCHITECTS: SPACE COMBINE Architects, Engineers, Planners project management consult. A1/112 SAFDARJUNG ENCLAVE, NEW DELHI - 110029	
ARCHITECT'S SIGN	
OWNER'S SIGN	