

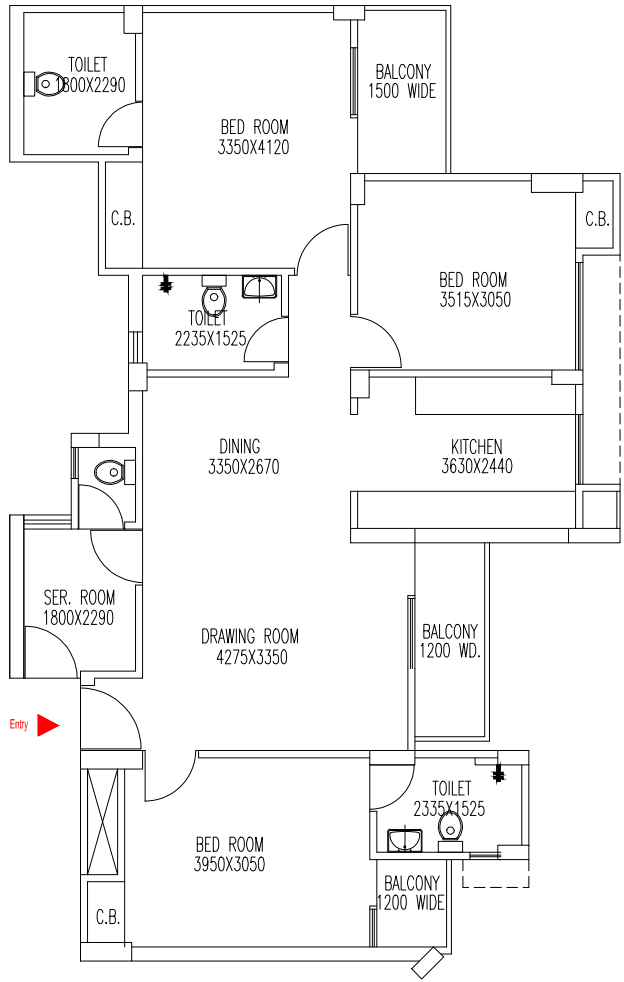


DETAIL -A / D

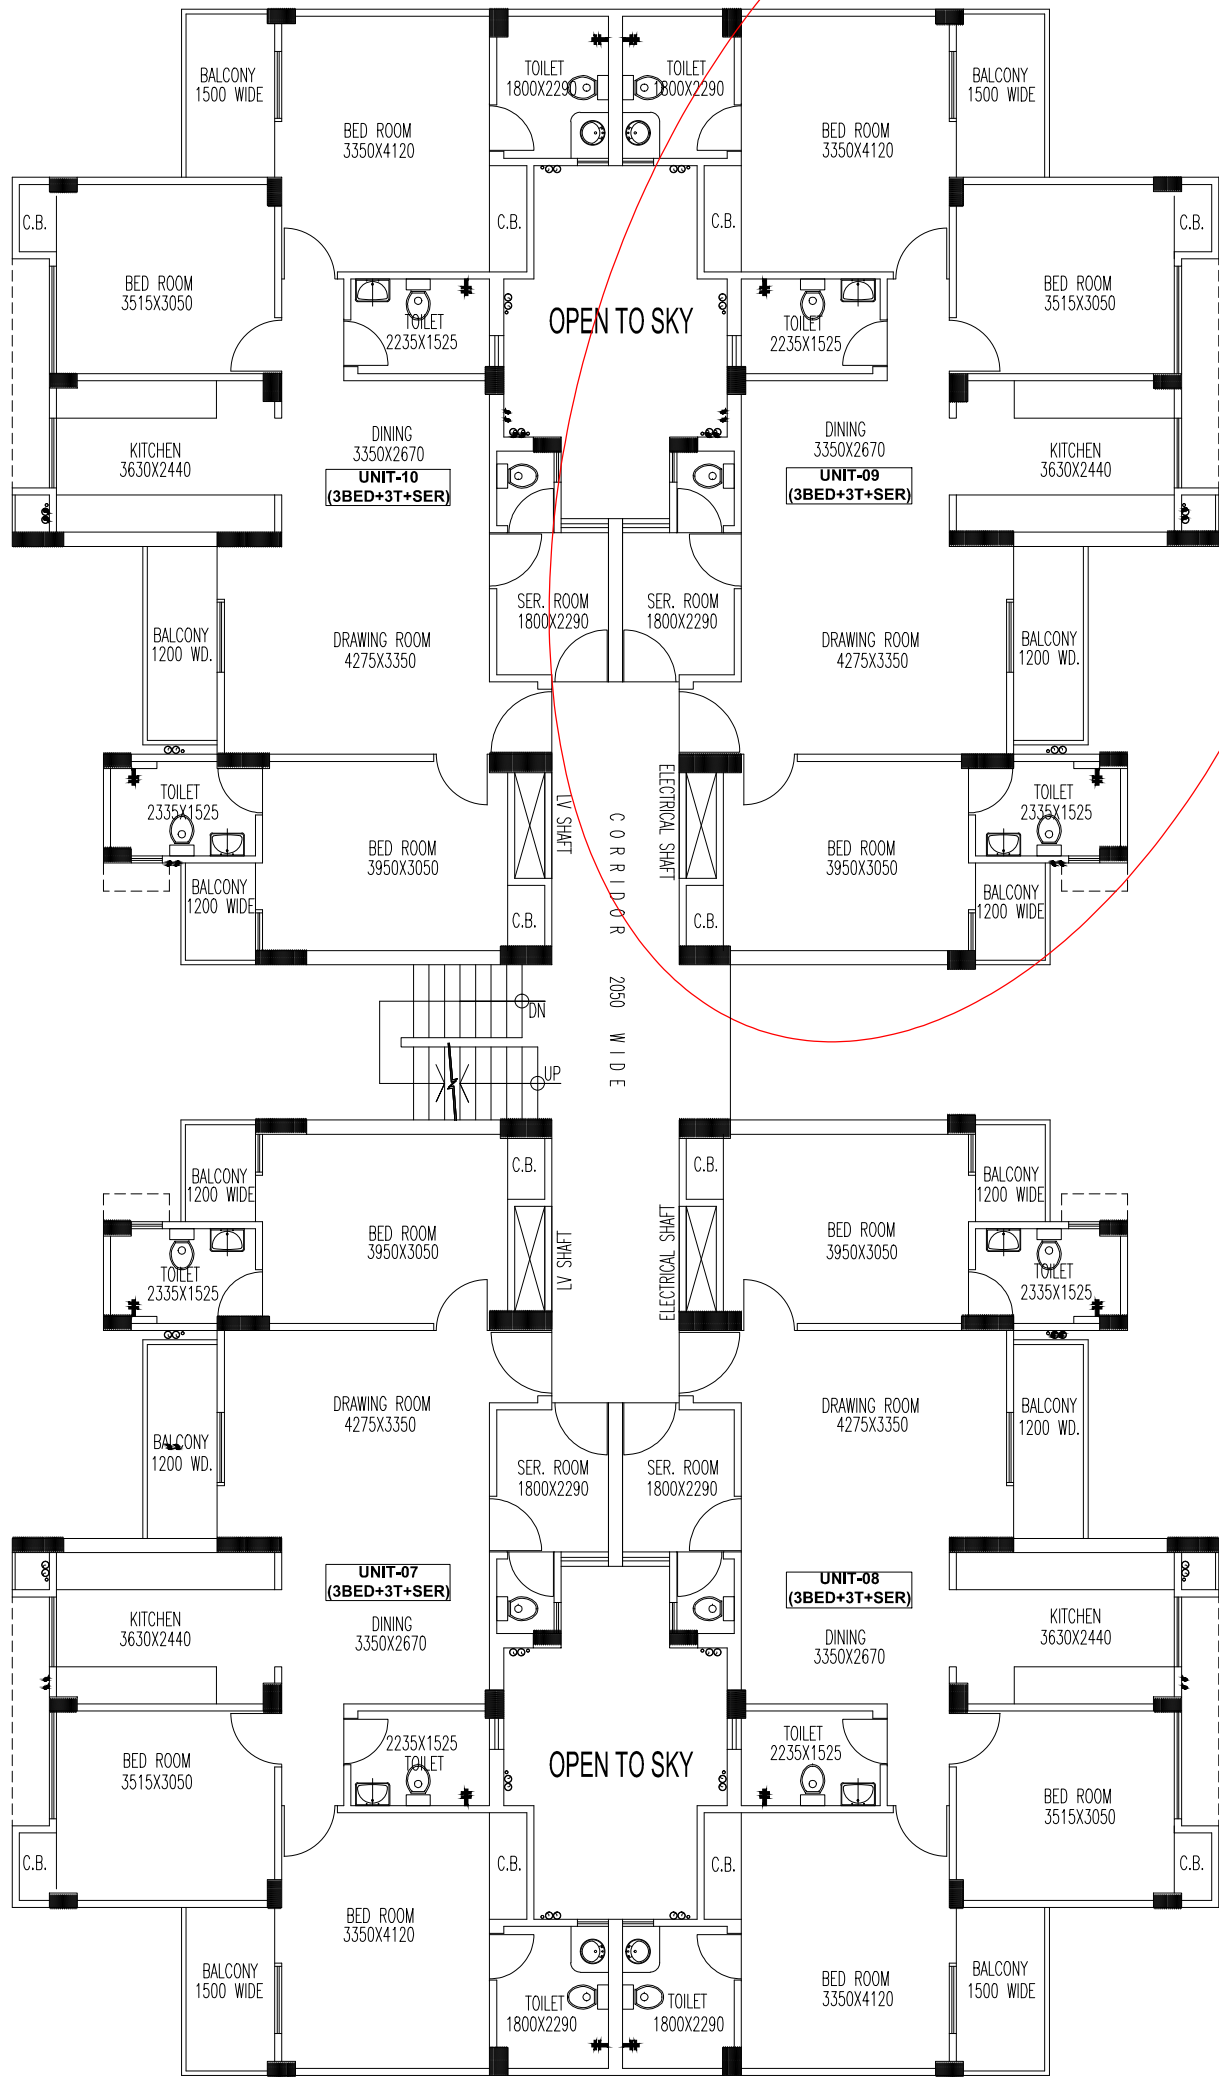

DETAIL -A
3BHK+SQ

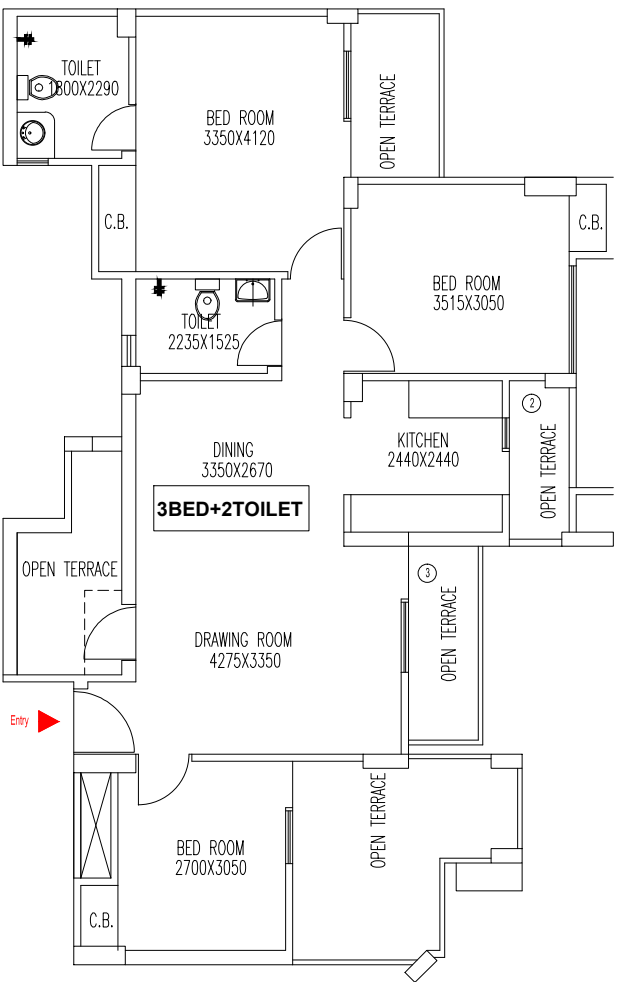

DETAIL -D
3 BHK + 2TOILET

AT 4th FLOOR IN PLACE
OF DETAIL- A

PROJECT TITLE
PROPOSED BUILDING PLANS FOR
GROUP HOUSING AT PLOT No – BRS 07,
SECTOR OMEGA I,GREATER NOIDA,
GAUTAMBUDH NAGAR (UP)
FOR M/S TODAY HOMES & INFRASTRUCTURE

DRAWING TITLE:—
**TOWER B & J
FLOOR PLANS
G+3**
A-02
DRG NO.

SCALE	1:100
DATE	28/07/2017
DEALT	BISHT
JOB NO.	

ARCHITECTS:
SPACE COMBINE
Architects,Engineers,Planners
project management consult.
A1/112 SAFDARJUNG ENCLAVE,
NEW DELHI –110029

ARCHITECT'S SIGN

OWNER'S SIGN