


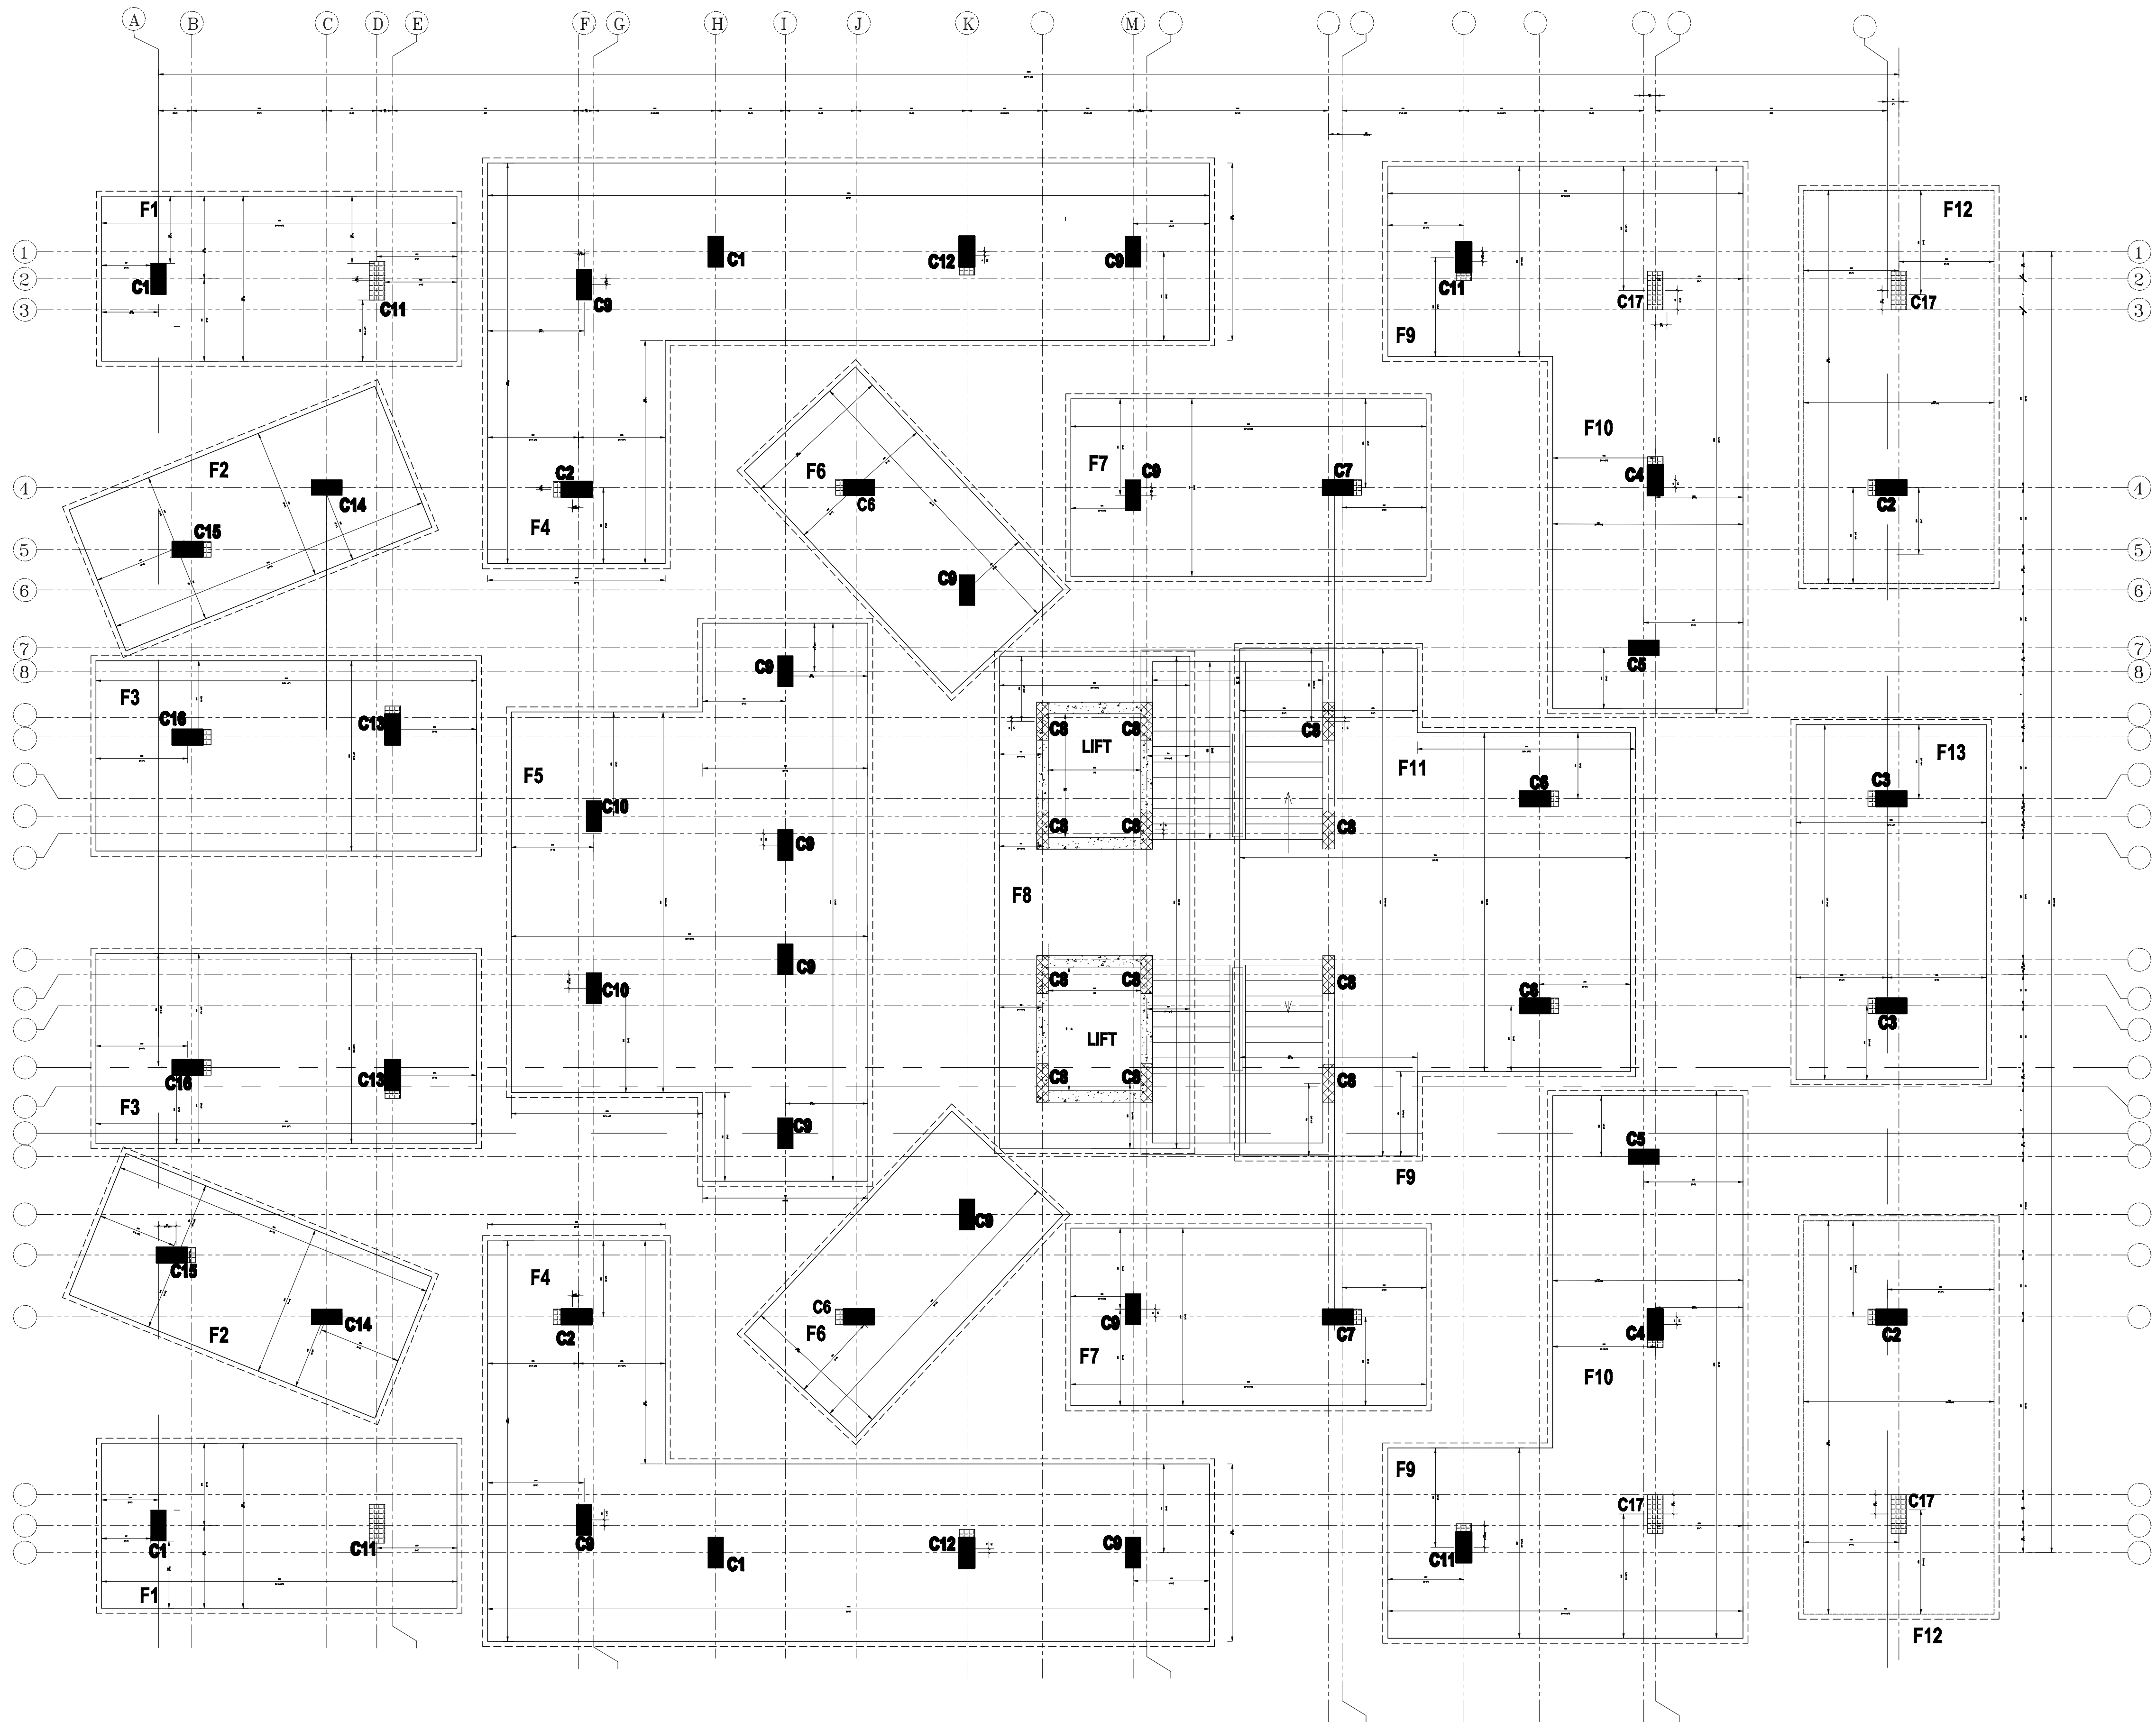

FOUNDATION PLAN

DRG. TITLE - FOUNDATION PLAN

DATE

24-07-17

SCALE

24-07-17

DRG.BY

RANJEET

C.K.D


VINAY

CLIENT:

VAAV INFRA TECH PVT.LTD.
THROUGH.MR.VISHAL JINDAL & MR.ANIL GUPTA

ARCHITECT

ARCHITECT
PRADEEP AHUJA
REG.NO.CA/85/9033
6,7, D.D.A SHOPPING CENTER
G.K. ENCLAVE-I, NEW DELHI

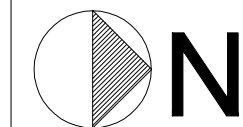

SHEET NO.-

17