







FRONT ELEVATION

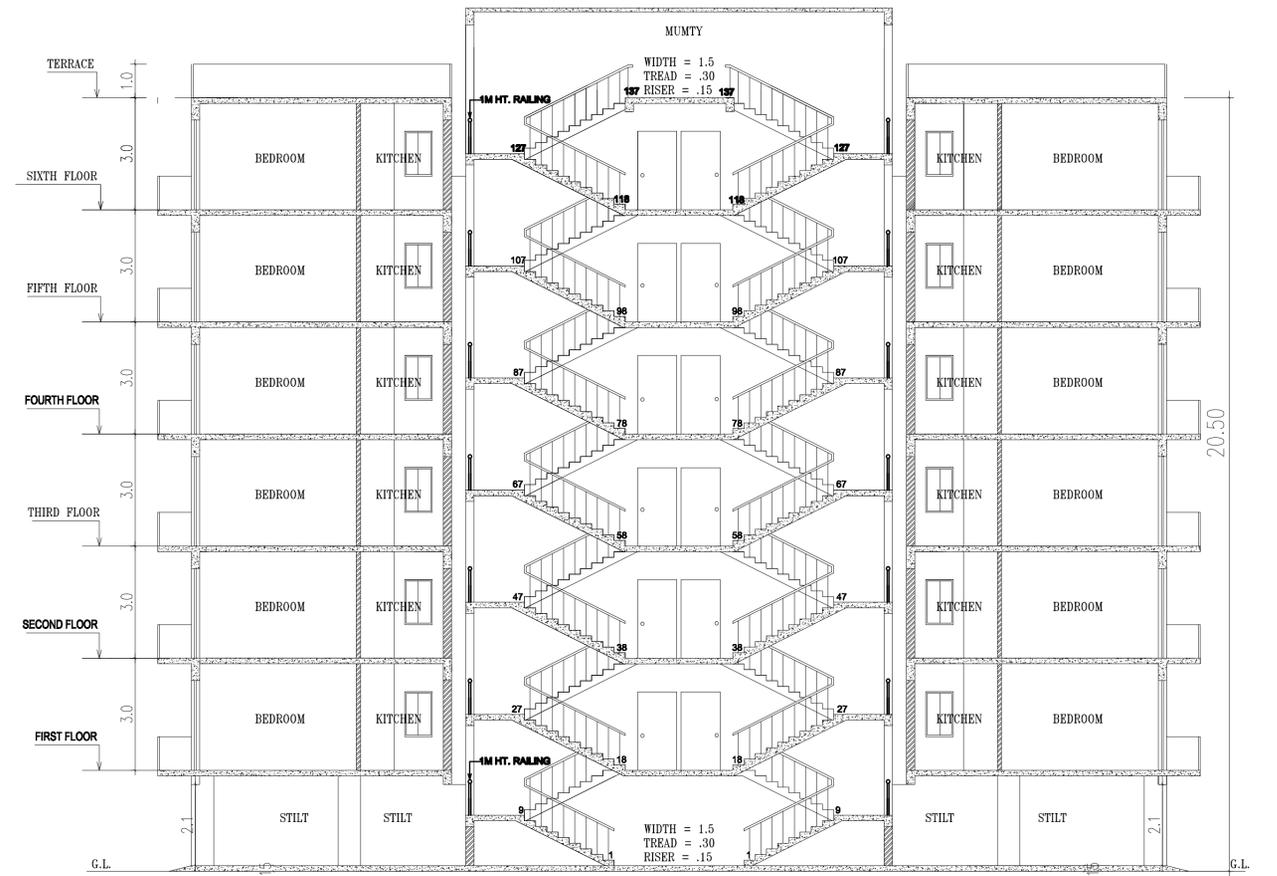

SECTION BB

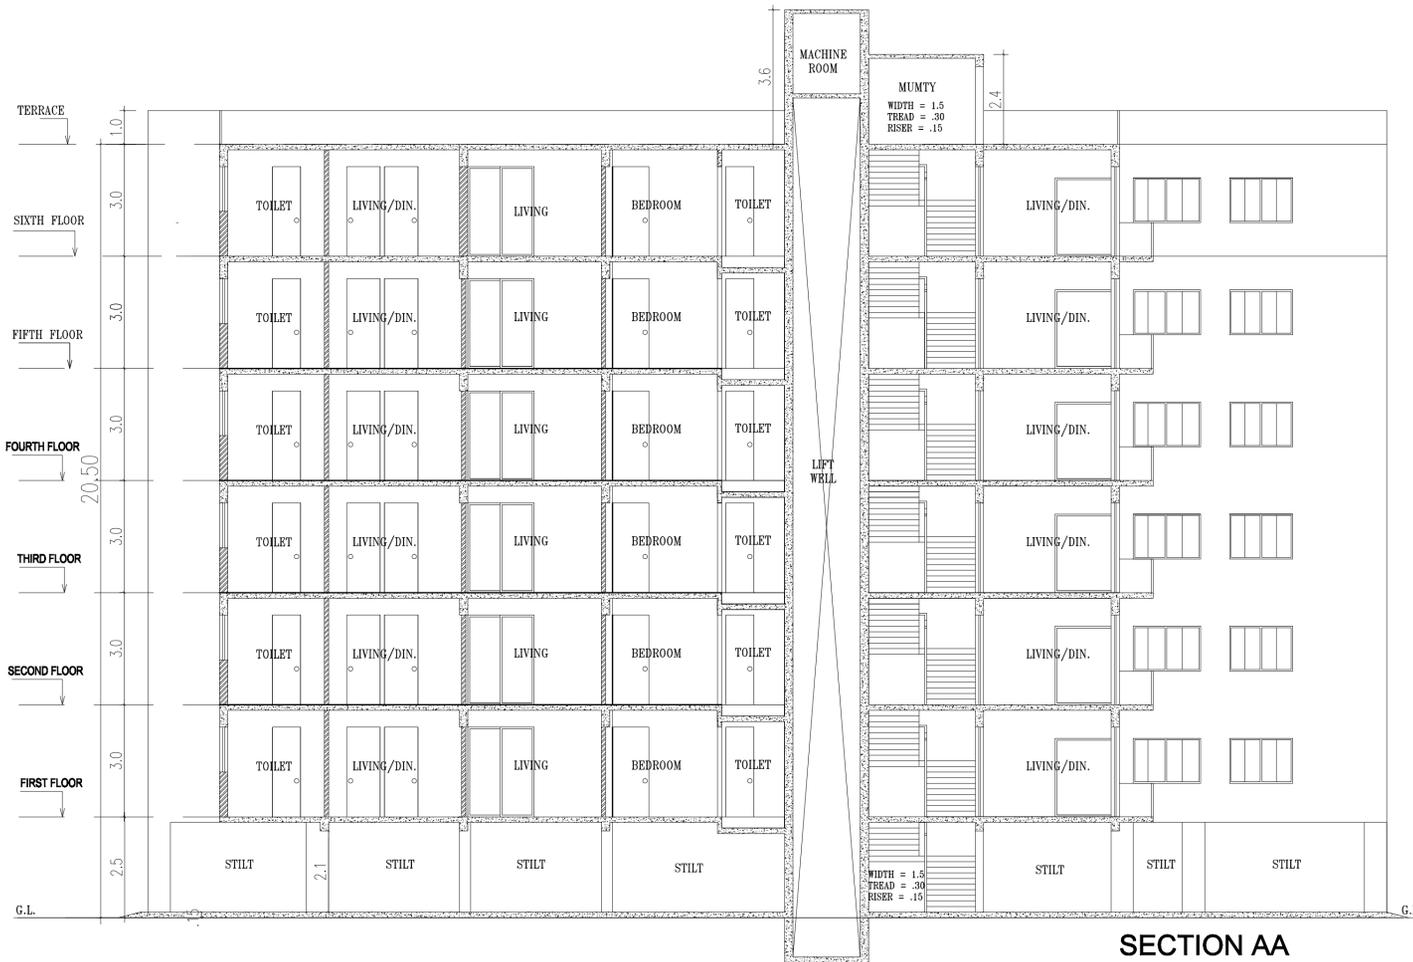

SECTION AA

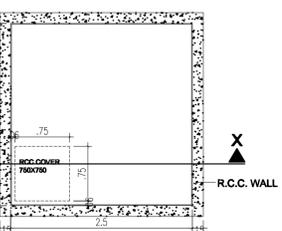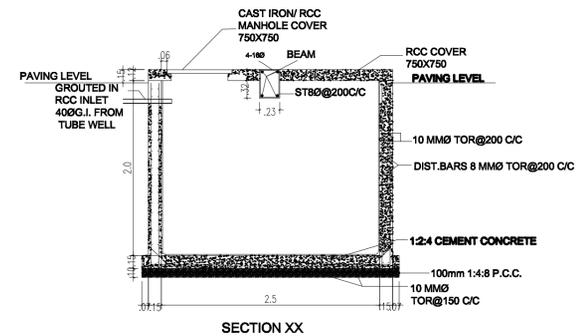

DRG. TITLE - ELEVATION & SECTIONS

DATE 24-07-17

SCALE COMPounding PLAN OF HOUSING

24-07-17 KHASRA .NO-1775,SABUN GODAM

DRG.BY AT BAGHPAT ROAD MEERUT

RANJEET

C.K.D

VINAY

CLIENT:

VAAV INFRA TECH PVT.LTD.

THROUGH.MR.VISHAL JINDAL & MR.ANIL GUPTA



ARCHITECT
 PRADEEP AHUJA
 REG.NO.CA/85/9033
 6,7, D.D.A SHOPPING CENTER
 G.K. ENCLAVE-I, NEW DELHI

SHEET NO.-

4