



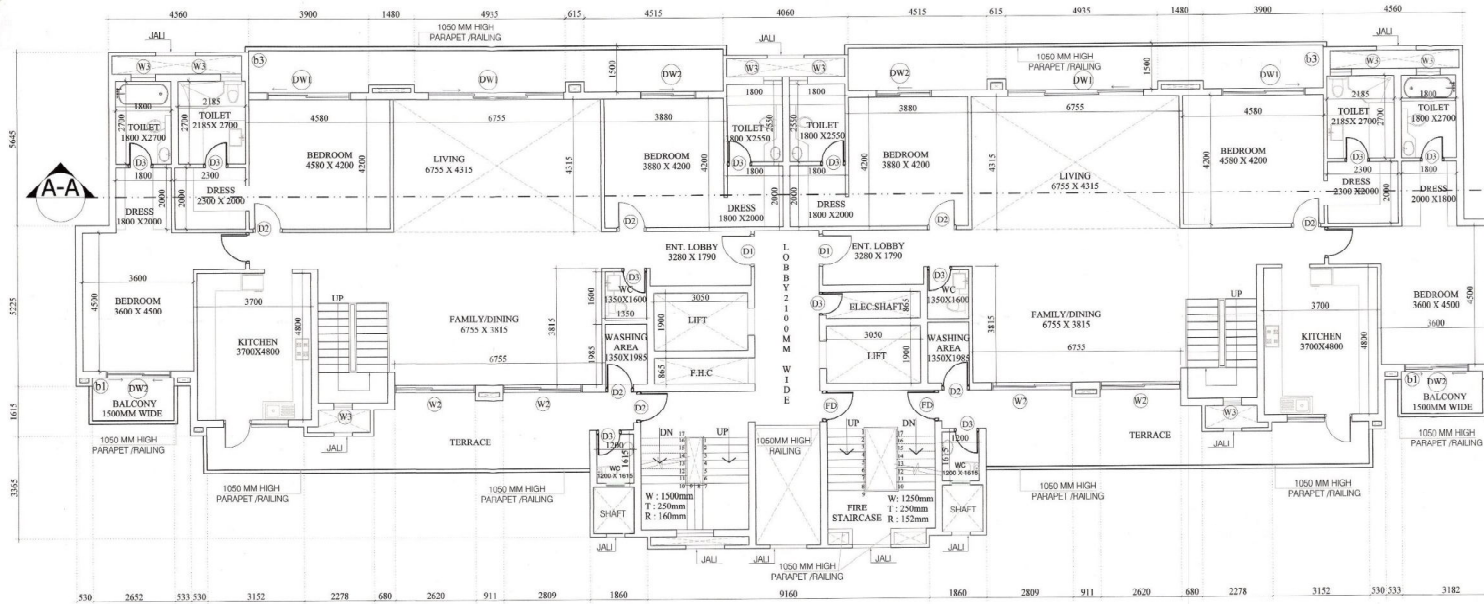

TYPE -A LOWER PENT HOUSE
FLOOR PLAN

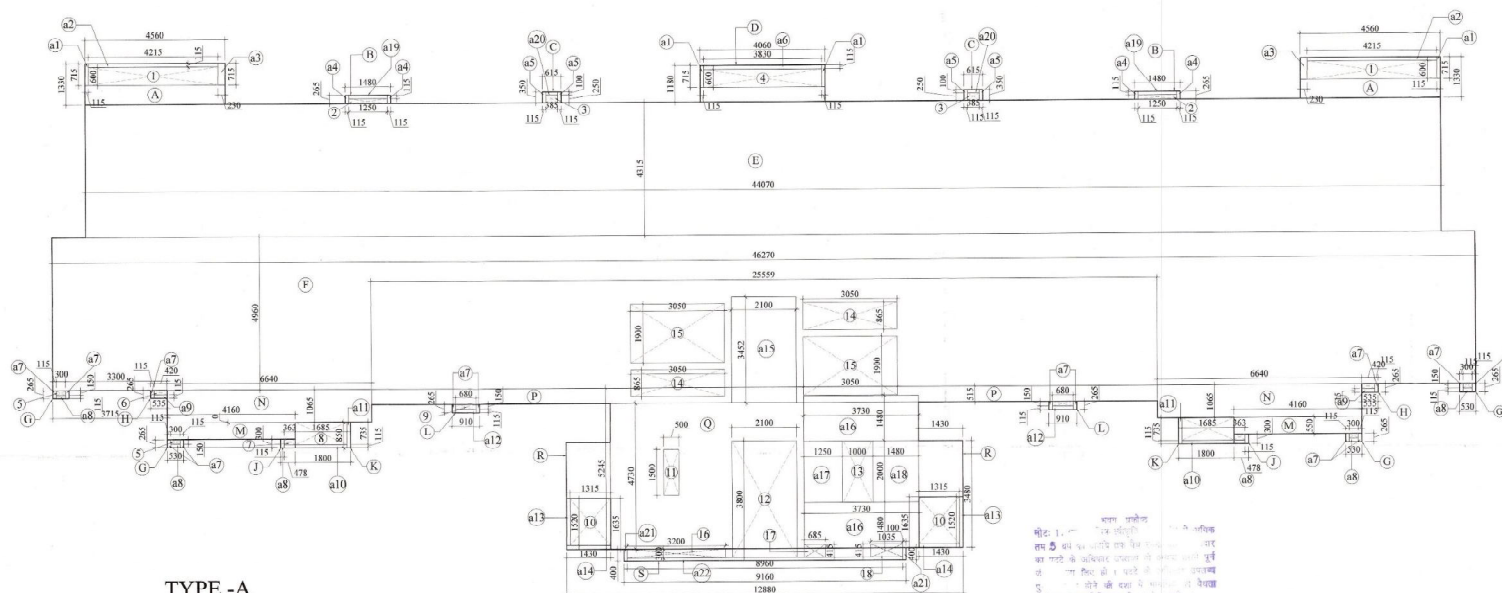

TYPE -A
LOWER PENT HOUSE
FLOOR AREA DIAGRAM

नोट: 1. इस योजना में दिखाए गए सभी कमरे और बालकनी का क्षेत्रफल मीटर में दर्शाया गया है। 2. इस योजना में दिखाए गए सभी कमरे और बालकनी का क्षेत्रफल मीटर में दर्शाया गया है। 3. इस योजना में दिखाए गए सभी कमरे और बालकनी का क्षेत्रफल मीटर में दर्शाया गया है।

नोट: 1. इस योजना में दिखाए गए सभी कमरे और बालकनी का क्षेत्रफल मीटर में दर्शाया गया है। 2. इस योजना में दिखाए गए सभी कमरे और बालकनी का क्षेत्रफल मीटर में दर्शाया गया है। 3. इस योजना में दिखाए गए सभी कमरे और बालकनी का क्षेत्रफल मीटर में दर्शाया गया है।

LOWER DUPLEX-TOWER-3,4,5,6,7 & 8				
ADDITION	L	W	NOS	AREA (SQM)
A	4.560	1.330	2	12.130
B	1.480	0.265	2	0.784
C	0.615	0.350	7	0.431
D	4.000	1.180	1	4.791
E	44.070	4.315	1	190.162
F	46.270	4.960	1	229.499
G	0.530	0.205	4	0.562
H	0.835	0.265	2	0.284
I	0.478	0.300	2	0.287
J	1.800	0.850	2	3.060
K	1.800	0.785	2	0.482
L	0.910	0.785	2	0.482
M	4.160	0.550	2	4.576
N	6.640	1.065	2	14.143
P	25.559	0.515	1	13.163
Q	10.020	4.730	1	47.395
R	1.430	3.480	2	9.953
S	9.160	0.400	1	3.664
TOTAL				535.364
DEDUCTION				
1	4.215	0.600	2	5.058
2	1.250	0.150	2	0.375
3	0.385	0.250	2	0.193
4	3.830	0.600	1	2.298
5	0.300	0.150	4	0.180
6	0.420	0.150	2	0.126
7	0.363	0.185	2	0.134
8	1.685	0.735	2	2.477
9	0.680	0.150	2	0.204
10	1.315	1.520	2	3.998
11	0.500	1.400	1	0.700
12	2.100	3.200	1	6.720
13	1.000	2.000	1	2.000
14	3.050	0.865	2	5.277
15	3.050	1.900	2	11.590
16	3.200	0.300	1	0.960
17	0.685	0.415	1	0.284
18	1.035	0.415	1	0.430
TOTAL				43.053
TOTAL AREA (A-B)				492.312

LOWER PENTHOUSE (15% SERVICES AREA)				
DEDUCTION	L	W	NO.	AREA (SQM)
a1	0.115	0.715	4	0.329
a2	4.215	0.115	2	0.969
a3	0.230	0.715	2	0.329
a4	0.115	0.265	4	0.122
a5	0.115	0.350	4	0.161
a6	3.830	0.115	1	0.440
a7	0.115	0.365	14	0.627
a8	0.115	0.300	6	0.207
a9	0.535	0.115	2	0.123
a10	1.800	0.115	2	0.414
a11	0.115	0.850	2	0.196
a12	0.680	0.115	2	0.156
a13	0.115	1.520	2	0.350
a14	1.430	0.115	2	0.329
a15	2.100	3.452	1	7.249
a16	3.730	1.480	2	11.041
a17	1.750	2.000	1	2.500
a18	1.480	2.000	1	2.960
a19	1.250	0.115	2	0.288
a20	0.385	0.115	2	0.089
a21	0.100	0.400	2	0.080
a22	8.960	0.100	1	0.896
TOTAL AREA (15% SERVICES AREA)				29.654
F.A.R.				462.658

OPENING SCHEDULE OF DOORS & WINDOWS				
S.NO	TYPE	SIZE	CHL	UNTEL
1	DW1	3000	00/00	B.O.B
2	DW2	2100	00/00	B.O.B
3	DW3	1200	00/00	B.O.B
4	DW4	4500	00/00	B.O.B
5	DW5	2400	00/00	B.O.B
6	DW6	800	00/00	B.O.B
7	D1	1050	-	B.O.B
8	D2	900	-	2100
9	D3	800	-	2100
10	D4	800	-	2100
11	D5	1800	-	2100
12	D6	2400	1000	2100
13	D7	600	1000	B.O.B
14	D8	2100	1000	B.O.B
15	D9	1520	1000	B.O.B
16	D10	1000	1000	B.O.B
17	D11	2000	1000	B.O.B

SUBMISSION DRAWING

TOWER NO. 3,4,5,6,7 & 8
(TYPE-A) FLOOR PLANS

OWNER:

M/s NOBILITY ESTATES PVT. LTD.
PLOT NO.-SC-01/C-A1 OF SPORT CITY
PLOT NO.-SC-01/C, SECTOR 150, NOIDA.

PROJECT:

ATS LE GRANDIOSE
PLOT NO.-SC-01/C-A1 OF SPORT CITY
PLOT NO.-SC-01/C, SECTOR 150, NOIDA.

ARCHITECT'S SIGNATURE

Ar. Gaurav Sood
CA/2011/52659

OWNER'S SIGNATURE

Nobility Estates Private Limited
Authorised Signatory

DEALT BY

SCALE: 1:100

DATE: 25-07-2016

CHECKED BY

DATE: 25-07-2016