



SLNO	TYPE	SIZE	CELL	UNIT
1	DW1	2100	90/90	B.G.B.
2	DW2	1800	90/90	B.G.B.
3	DW3	3000	1000/90	B.G.B.
4	DW4	3770	90/90	B.G.B.
5	D1	1050	-	B.G.B.
6	D2	900	-	2100
7	D3	800	-	2100
8	D4	1000	-	2100
9	D5	1800	-	B.G.B.
10	D6	1500	-	B.G.B.
11	D7	1000	-	2100
12	W1	900	1000	2100
13	W2	850	1000	2100
14	W3	1050	1000	2350
15	W4	1200	1000	2350

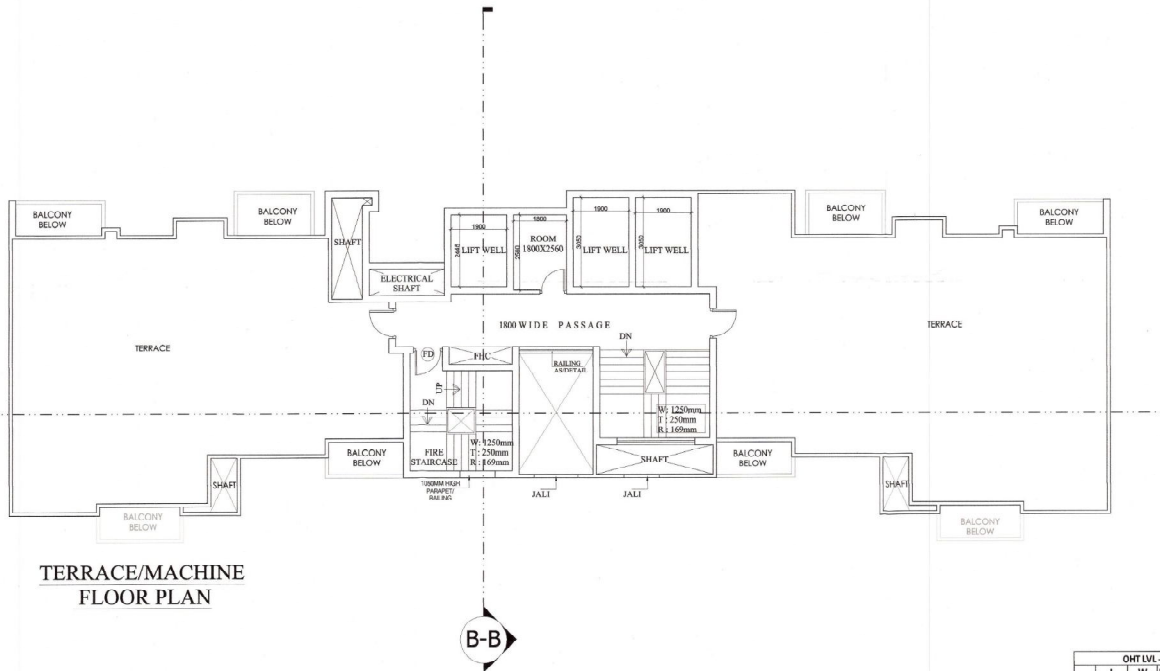


TERRACE/MACHINE FLOOR PLAN

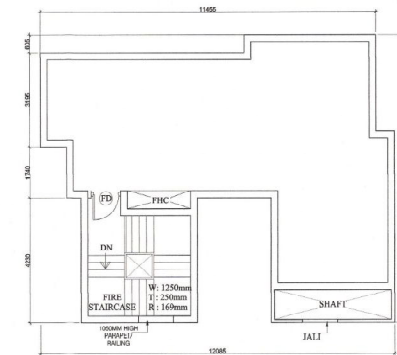


OHT LVL PLAN

OHT LVL TYPE C				
L	W	NOS	AREA (SQM)	
ADDITION				
A	12.085	5.770	1	= 118.07
TOTAL				= 118.07
DEDUCTION				
1	6.365	0.805	1	= 4.21
2	3.280	0.630	1	= 2.07
3	0.900	1.740	1	= 1.57
4	1.396	4.230	1	= 5.90
5	2.520	4.230	1	= 10.66
6	2.980	1.000	1	= 2.98
TOTAL				= 28.39
TOTAL AREA (A-B)				= 89.68

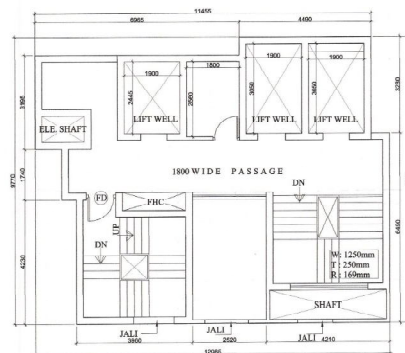


MUMMTY ROOM

MACHINE ROOM - TYPE C				
L	W	NOS	AREA (SQM)	
ADDITION				
A	1.395	3.195	1	= 4.46
B	0.895	1.740	1	= 0.86
C	10.060	9.165	1	= 92.70
D	4.490	0.605	1	= 2.72
E	0.630	6.490	1	= 4.09
TOTAL				= 104.32
DEDUCTION				
1	1.445	0.900	1	= 1.30
2	1.900	2.445	1	= 4.65
3	2.155	0.600	1	= 1.29
4	3.980	1.000	1	= 3.98
5	1.900	3.050	2	= 11.59
6	0.900	0.800	1	= 0.72
7	2.520	4.115	1	= 10.37
TOTAL				= 33.90
TOTAL AREA (A-B)				= 70.42

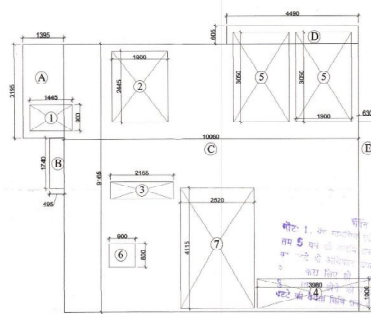

MUMMTY ROOM AREA DIAGRAM

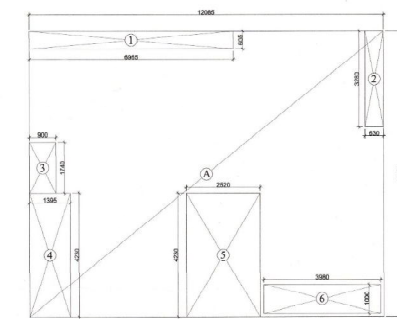

OHT LVL AREA DIAGRAM

SUBMISSION DRAWING

TOWER NO. 11, 12 & 14 TO 19 FLOOR PLANS & AREA DETAIL

M/s NOBILITY ESTATES PVT. LTD.
PLOT NO.-SC-01/C-A1 OF SPORT CITY
PLOT NO.-SC-01/C, SECTOR 150, NOIDA.

PROJECT:
ATS LE GRANDIOSE
PLOT NO.-SC-01/C-A1 OF SPORT CITY
PLOT NO.-SC-01/C, SECTOR 150, NOIDA.

ARCHITECT'S SIGNATURE:
Ar. Gaurav Sood
CA/2011/52650

OWNER'S SIGNATURE:
Nobility Estates Private Limited
Authorised Signatory

DEALT BY: SCALE: 1:100 DRG NO. NORTH
CHECKED BY: DATE: 20-07-2016