


TYPE-I 3BHK

TYPE-II 3BHK

FIRST FLOOR PLAN (3 B.H.K SMALL)

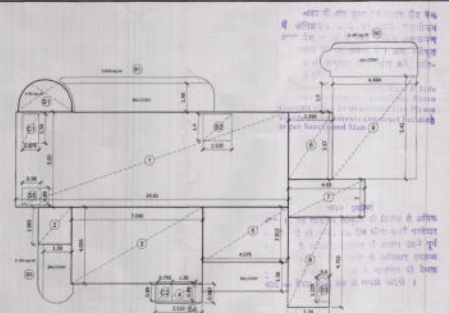


FIRST FLOOR AREA CALCULATION TYPE-I 3BHK

FIRST FLOOR F.A.R AREA CALCULATION CHART TYPE-I 3BHK

ITEM	AREA	NO.	AREA (SQ.M)
TYPE 1	167.23	2	334.460
TYPE 2	167.78	2	335.560
FIRST FLOOR CORE AREA	65.510	1	65.5100
TOTAL			735.530

ITEM	AREA	NO.	AREA (SQ.M)
TYPE 1	8.910	2	17.8200
TYPE 2	8.910	2	17.8200
FIRST FLOOR CORE AREA	56.960	1	56.9600
TOTAL			92.8000

ITEM	AREA	NO.	AREA (SQ.M)
TYPE 1	167.23	2	334.460
TYPE 2	167.78	2	335.560
FIRST FLOOR CORE AREA	65.510	1	65.5100
TOTAL			735.530

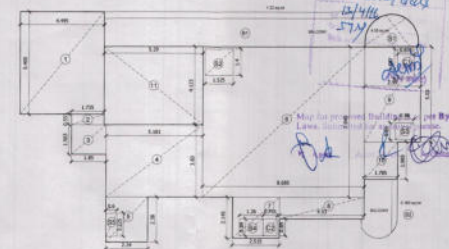

FIRST FLOOR AREA CALCULATION TYPE-II 3BHK

FIRST FLOOR F.A.R AREA CALCULATION CHART TYPE-II 3BHK

ITEM	AREA	NO.	AREA (SQ.M)
TYPE 1	8.910	2	17.8200
TYPE 2	8.910	2	17.8200
FIRST FLOOR CORE AREA	56.960	1	56.9600
TOTAL			92.8000

ITEM	AREA	NO.	AREA (SQ.M)
TYPE 1	167.23	2	334.460
TYPE 2	167.78	2	335.560
FIRST FLOOR CORE AREA	65.510	1	65.5100
TOTAL			735.530


ITEM	AREA	NO.	AREA (SQ.M)
TYPE 1	8.910	2	17.8200
TYPE 2	8.910	2	17.8200
FIRST FLOOR CORE AREA	56.960	1	56.9600
TOTAL			92.8000

FIRST FLOOR FAR AREA CALCULATION CHART


ITEM	AREA	NO.	AREA (SQ.M)
TYPE 1	167.23	2	334.460
TYPE 2	167.78	2	335.560
FIRST FLOOR CORE AREA	65.510	1	65.5100
TOTAL			735.530

SERVICES AREA DETAILS FOR 15% OF F.A.R


ITEM	AREA	NO.	AREA (SQ.M)
TYPE 1	8.910	2	17.8200
TYPE 2	8.910	2	17.8200
FIRST FLOOR CORE AREA	56.960	1	56.9600
TOTAL			92.8000

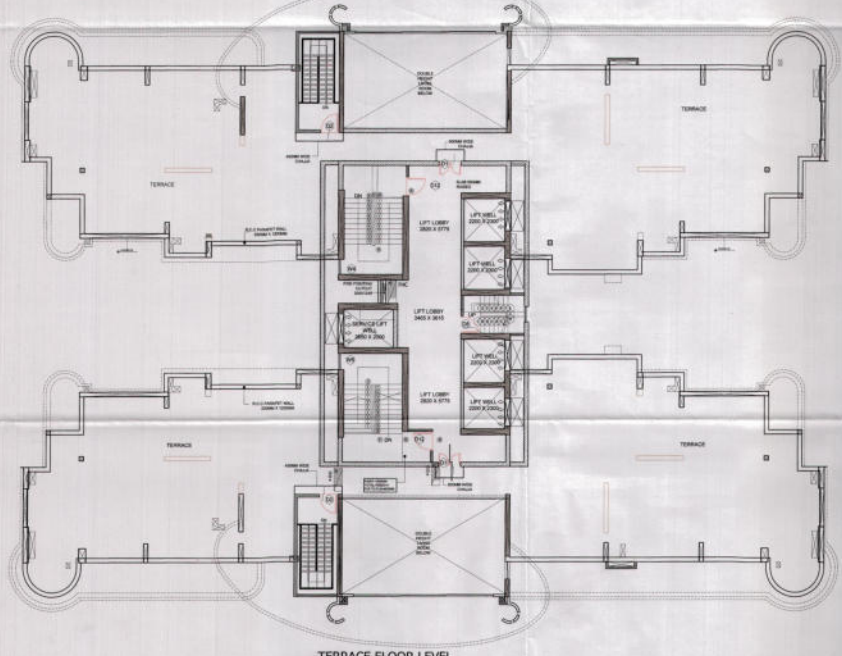


TERRACE FLOOR LEVEL

 

TERRACE FLOOR AREA CALCULATION

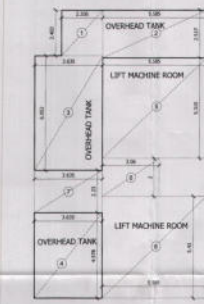

OVERHEAD TANK MACHINE ROOM

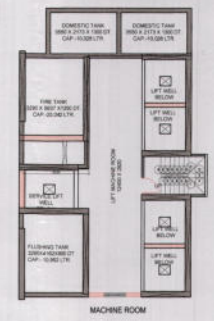

MACHINE ROOM

DOOR SCHEDULE

NO.	DESCRIPTION	HEIGHT	WIDTH	LOCATION	DESCRIPTION
1	ALUMINIUM DOOR WITH PART GLASS AND PART SOLID	2000	1000	TOILET	ALUMINIUM DOOR WITH PART GLASS AND PART SOLID
2	ALUMINIUM DOOR WITH PART GLASS AND PART SOLID	2000	1000	TOILET	ALUMINIUM DOOR WITH PART GLASS AND PART SOLID
PROPOSED GROUP HOUSING AT GH-01/A, SECTOR 78, NOIDA,, U.P.

OWNER: NEXGEN INFRACON PVT. LTD. B-66, FIRST FLOOR, VIVEK VIHAR, NEW DELHI - 110095.

BUILDING TYPE: 3 BHK SMALL TOWER - T1 & T5
 BUILDING NAME: CATANIA, VALENCIA

SCALE: 1:100
 DATE: June, 2015
 OWNER'S SIGNATURE:

DRG. NO. SD-33
 ARCHITECT'S SIGNATURE:

TITLE: FIRST & TERRACE PLAN AND AREA CALCULATION
 ARCHITECTS: [Signature]

For NEXGEN INFRACON PVT. LTD. Authorized Signatory