



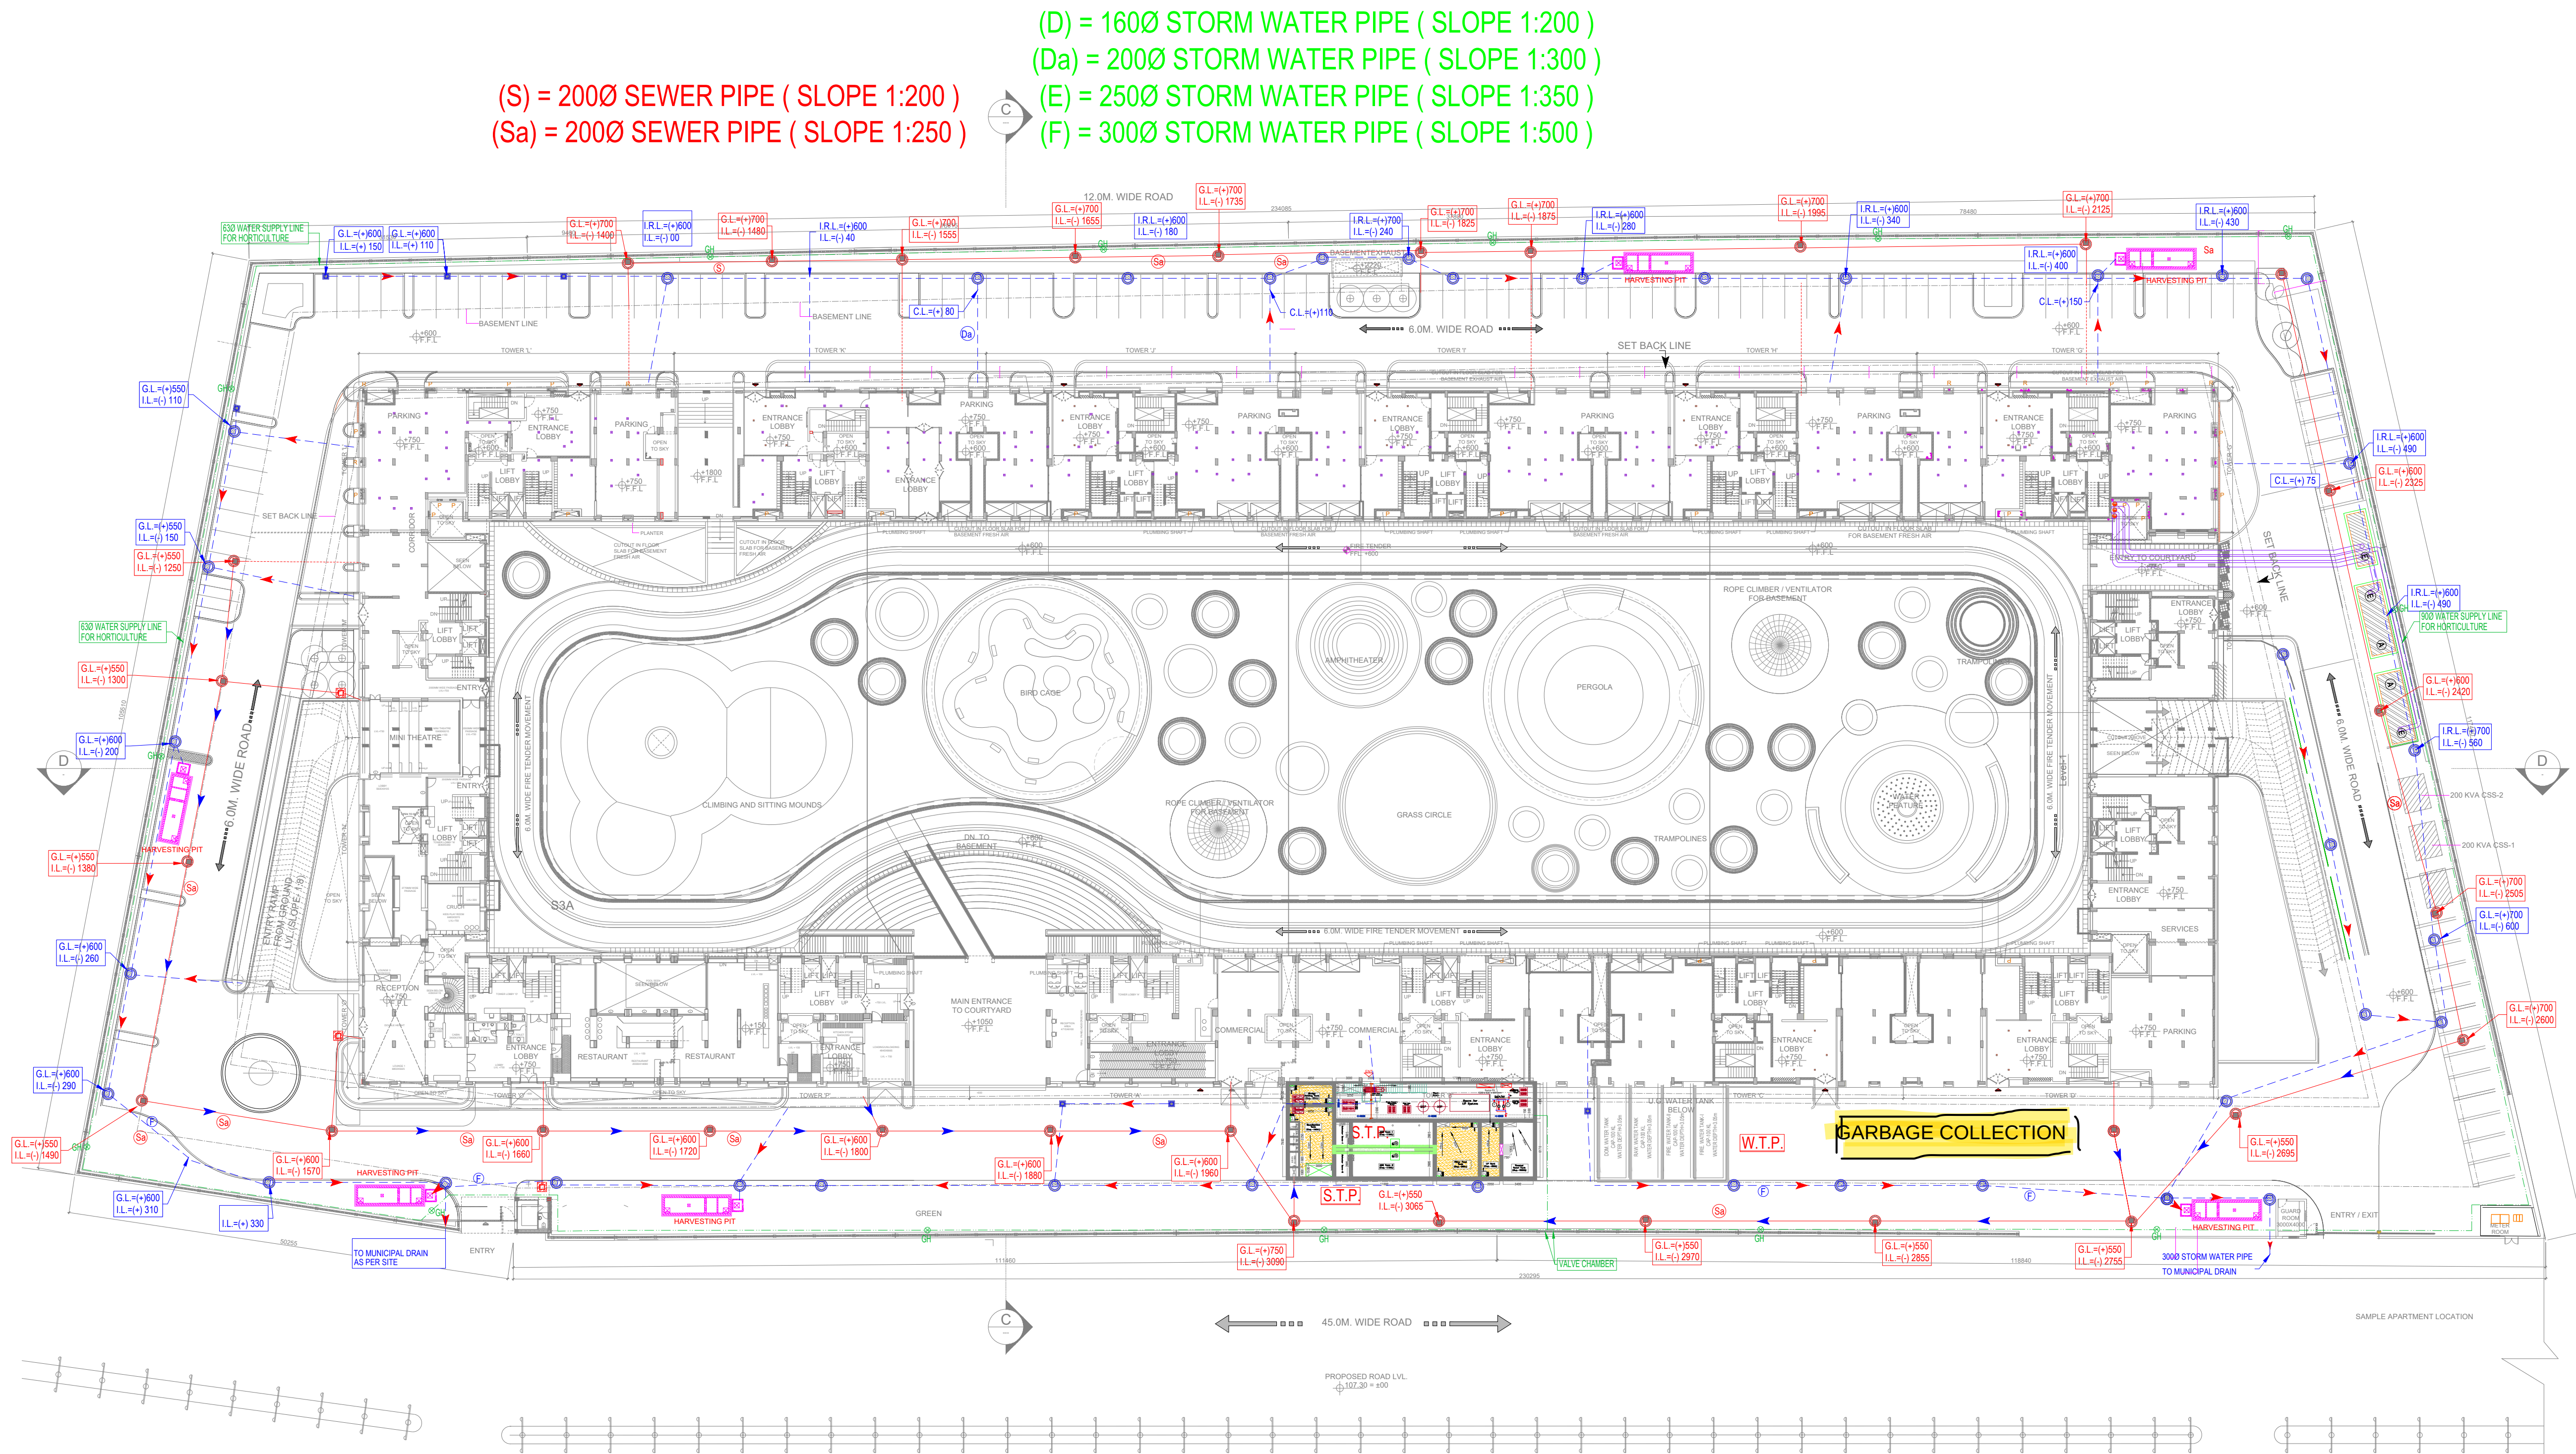

45.0 MT. WIDE ROAD

STIL/ GROUND / SITE PLAN
SCALE -1:300

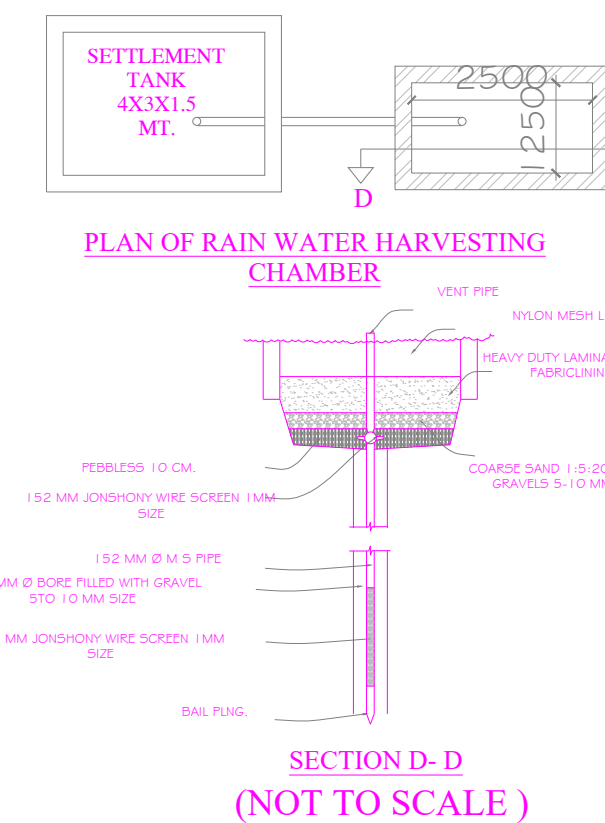

NOTE:

- DO NOT SCALE THE DRAWING, FOLLOW ONLY FIGURED DIMENSIONS.
- ALL DIMENSIONS GIVEN IN THIS DRAWING ARE IN MILLIMETERS.
- ALL DRAWINGS SHOULD BE READ IN CONJUNCTION WITH OTHER RELEVANT ARCHITECTURAL DRAWINGS. ANY DISCREPANCY OR AMBIGUITY IN EITHER SHOULD BE BROUGHT TO NOTICE OF THE ARCHITECT.

PROJECT

COPMLETION DRAWING FOR THE
EXISTING BLOCK { G,H,I,J,K,L }
AT INTEGRATED TOWNSHIP OF
EMAAR-MGF AT GOMTI NAGAR
EXTENSION,SECTOR -7 LUCKNOW

AREA FOR COMPLETION

project

ORANGE CASTLE
AT LUCKNOW

title GARBAGE COLLECTION,
STORM WATER/ SEWER DRAINAGE PLAN

subtitle
SETTING OUT PLAN

drawing released for

- ☒ APPROVAL ☐ SUBMISSION
☐ ADVANCE COPY ☐ CONSTRUCTION

drg. no. CES / OC / SP - 03

scale 1 : 400 @ A1

date February, 2022

architects ARCHCHM

c-28c, sector-8, noida - 201301 (up), tel : 91 120 46 40 300, fax : 91 120 42 46 788
mail@archchm.com www.archchm.com

services consultant

RAGHAVA ARCHITECTS

HEAD OFFICE:-
PLOT NO. - CS-9, SECOND FLOOR, COMMERCIAL MARKET
GYAN KHAND-II, INDIRAPURAM, GHAZIABAD (UP) INDIA
(NEAR ST. THOMAS SCHOOL)

E mail :- raghavaarchitects@gmail.com,
Mob :- 9810379715, 9891515961