




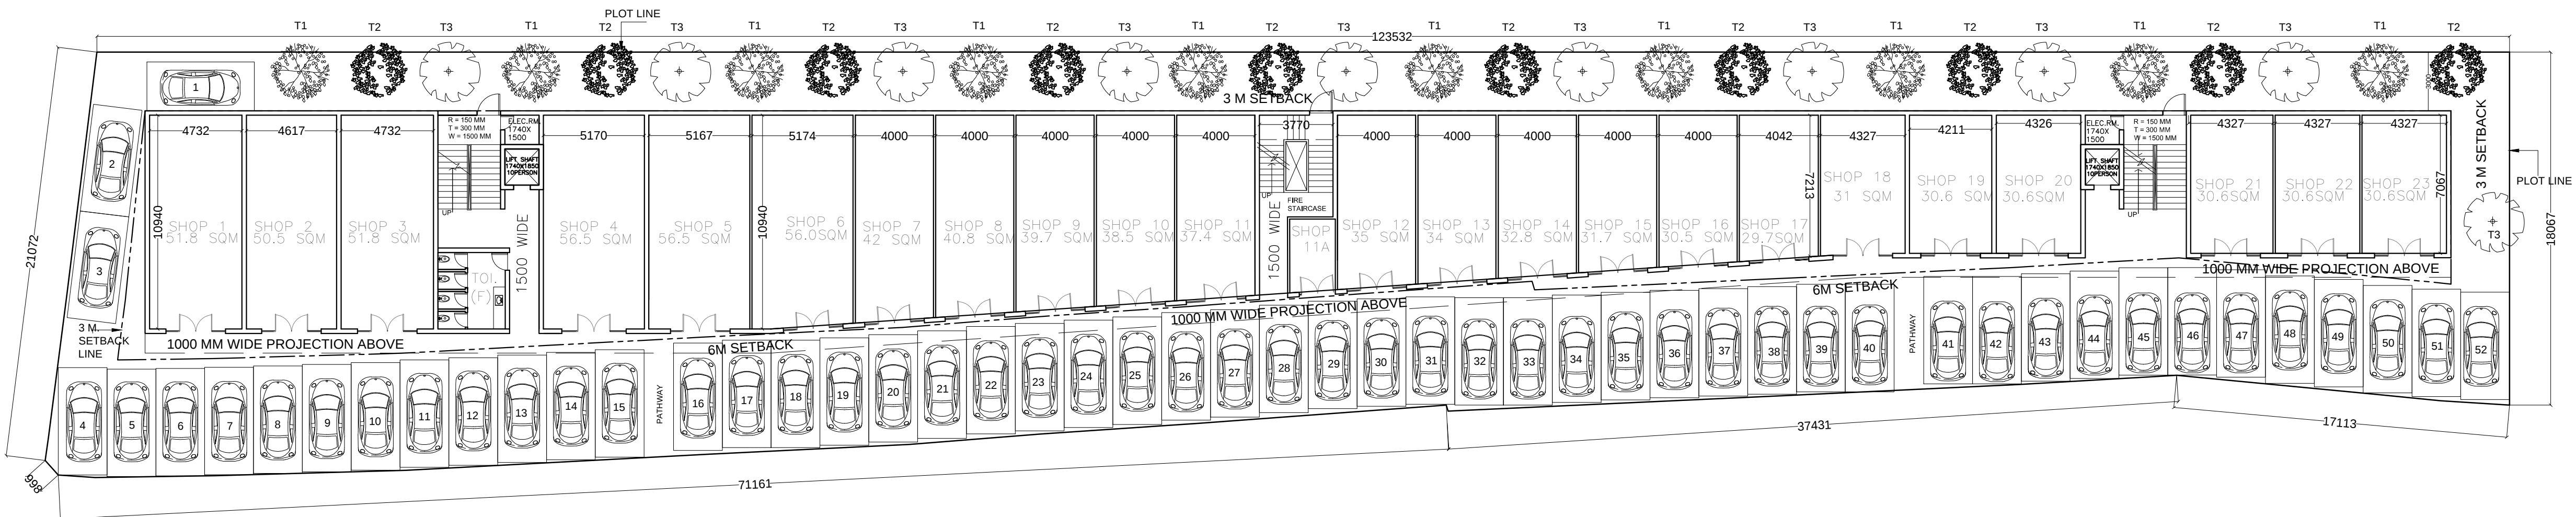


GROUND FLOOR PLAN

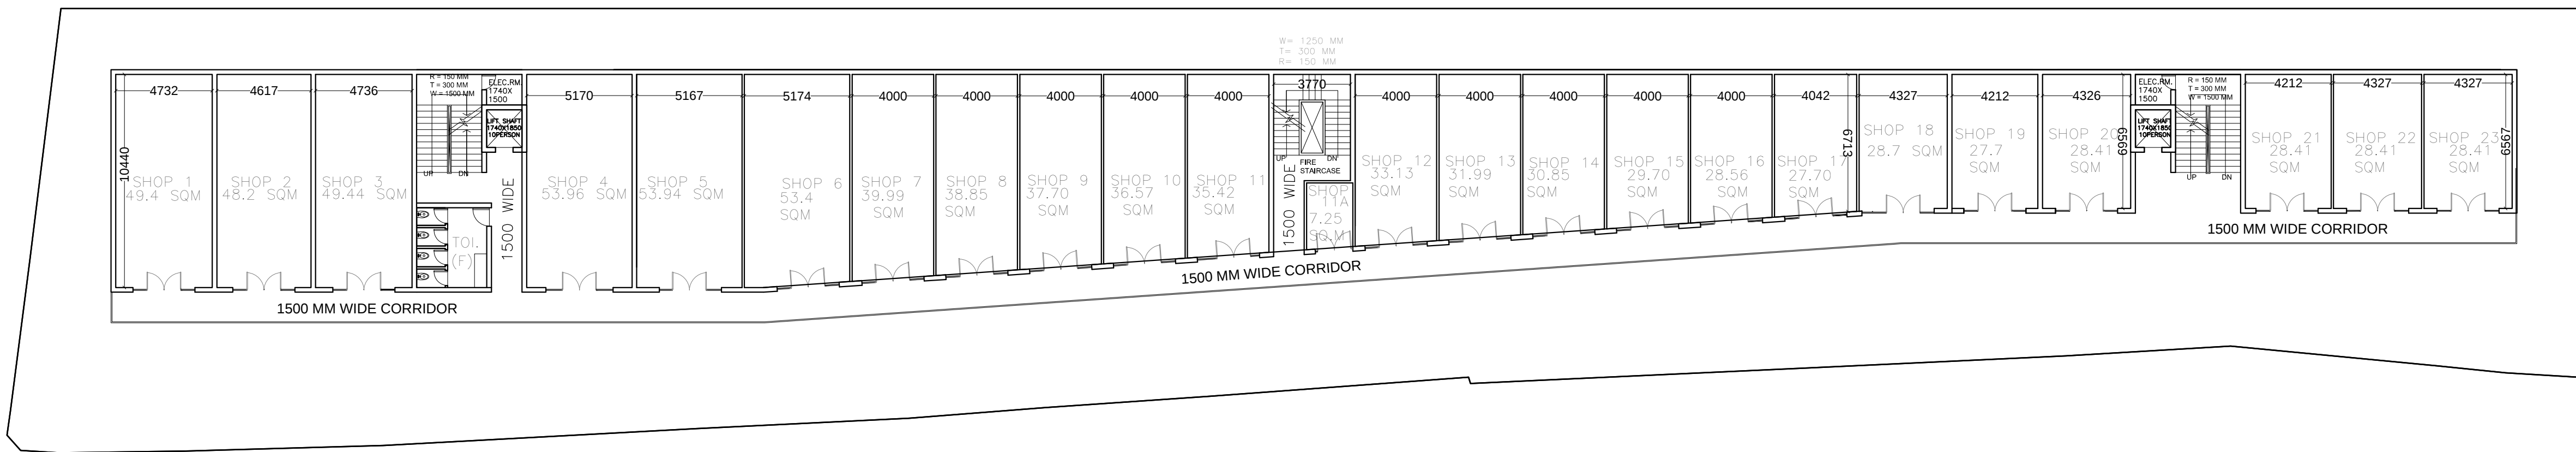

TYPICAL PLAN FOR FIRST & SECOND FLOOR

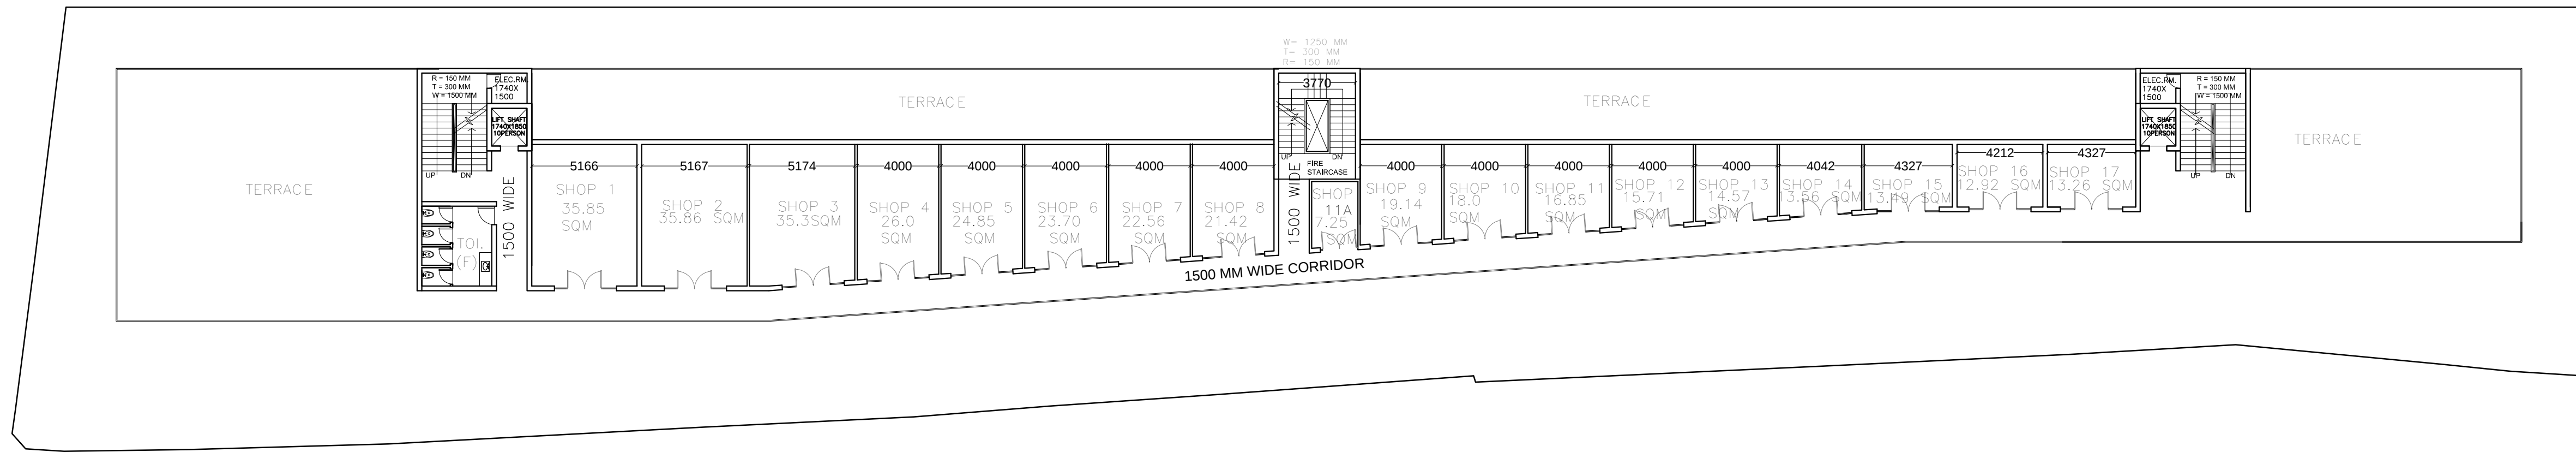

THIRD FLOOR PLAN

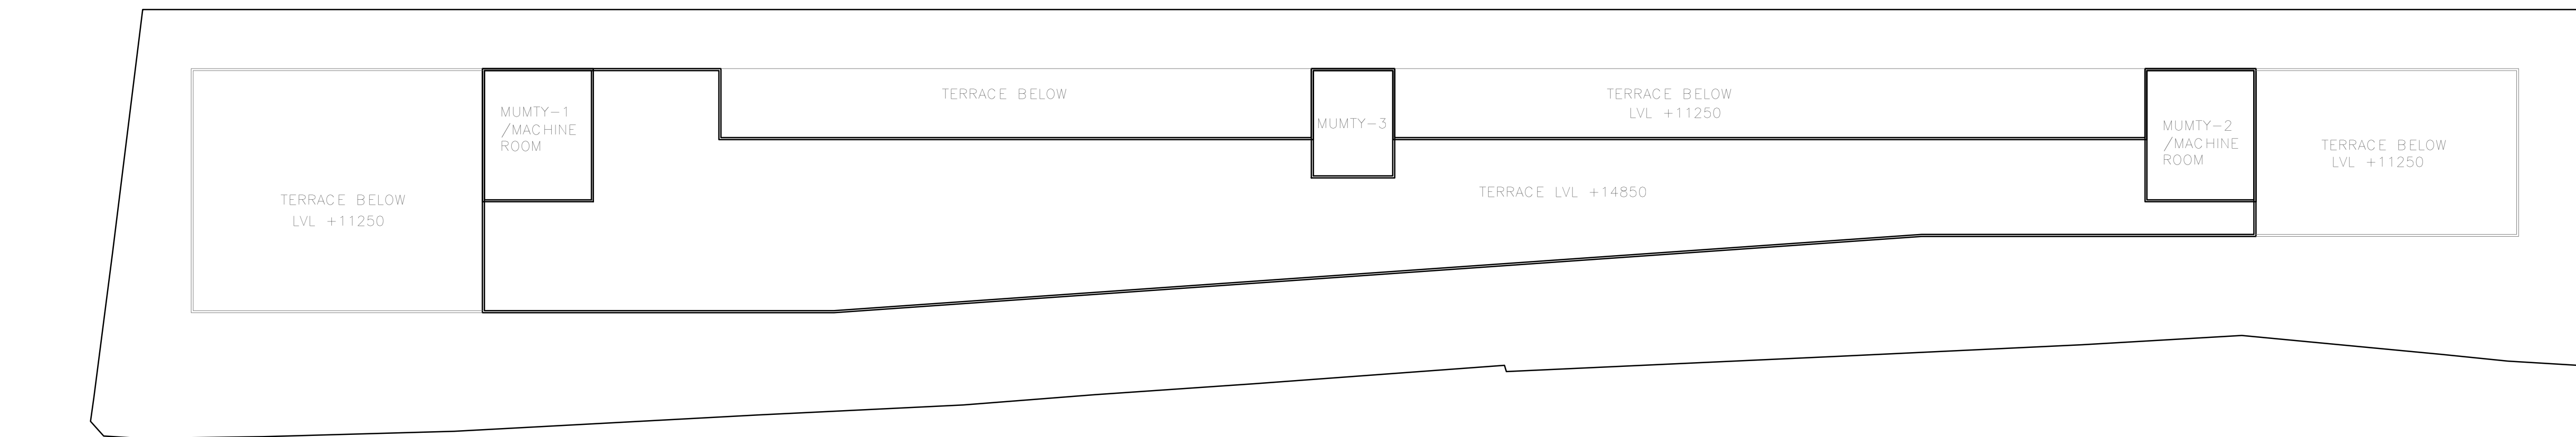

TERRACE PLAN

KEY PLAN

NOTES

DATE	REV NO.	DESCRIPTION

PROJECT:
ANTHELA- AFFORDABLE
HOUSING AT SECTOR 12D,AWAS
VIKAS SIKANDRA YOJNA, AGRA

CLIENT:
M/S OP CHAINS HOUSINGS
LLP & M/S BHARAT NAGAR HOUSING

ARCHITECTS : **nexus**
architects
NEXUSPLUS CONSULTANTS PVT. LTD.
B-116 2ND FLOOR, SECTOR-50,
NOIDA-201301
PHONE NO. 0120 4355781 / 4250663

DRAWING NAME
COMMERCIAL-
FLOOR PLANS

DRAWN BY:
D.D Upadhyay

CHECK BY:

DATE
15/JULY/2017

DRAWING NO.

SCALE : 1:75

0 1.5 3.0

N