

Project Title :
ADD. / EXTENSION SUBMISSION
DRAWING FOR THE RESIDENTIAL
(BLOCK -1B, ARYAVARTA EMPIRE)
GROUP HOUSING -1
AT SECTOR-F, POCKET -1, SUSHANT
GOLF CITY , HI-TECH TOWNSHIP,
LUCKNOW [U.P.]

OWNER- M/S. AMRIT PLANNERS
PRIVATE LIMITED

LEGEND

SEWER LINE
MAIN HOLE

DRG. TITLE


SITE PLAN FOR DRAINAGE PLAN

SCALE - AS SHOWN DATE - MARCH.24

OWNER'S SIGN

ARCHITECT

ARCHITECTURAL CON
VIJIT & ASSOCIATES
ARCHITECTS, ENGINEERS & PLANNERS
B-1/236, VIKRANT KHAND, GOMTI
NAGAR, LUCKNOW. PH.-0522-4305138.

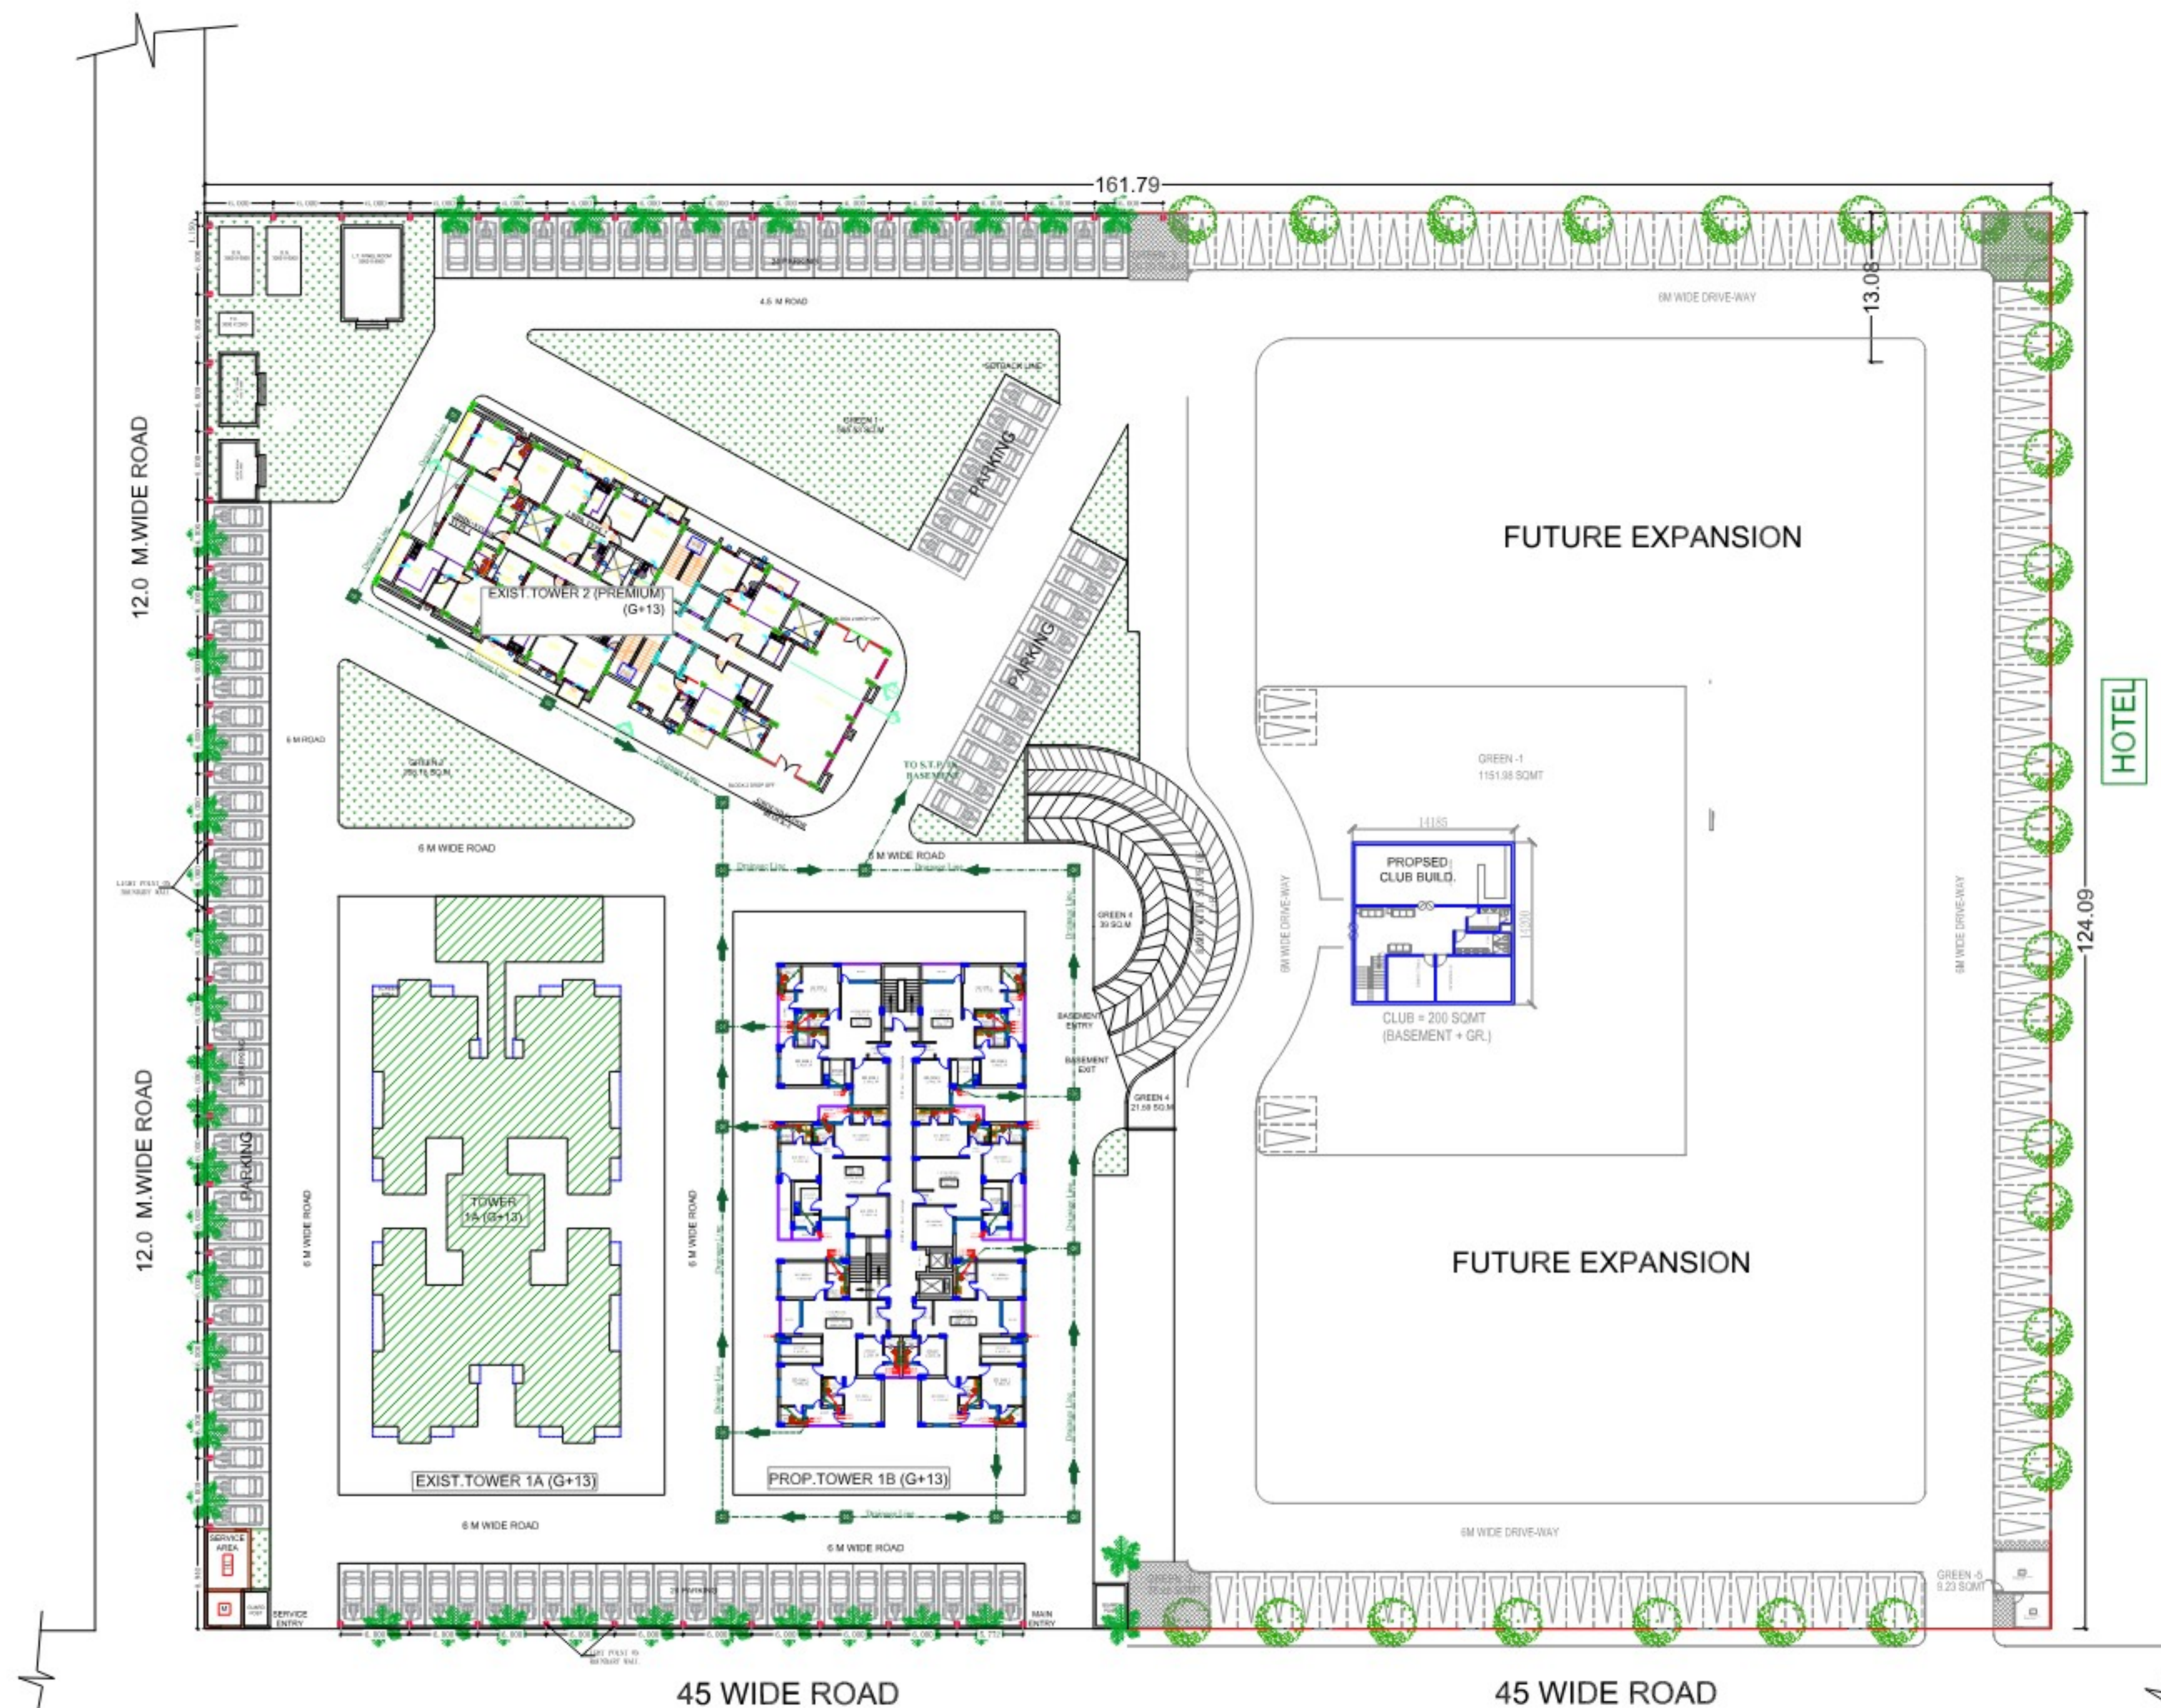

SITE PLAN