



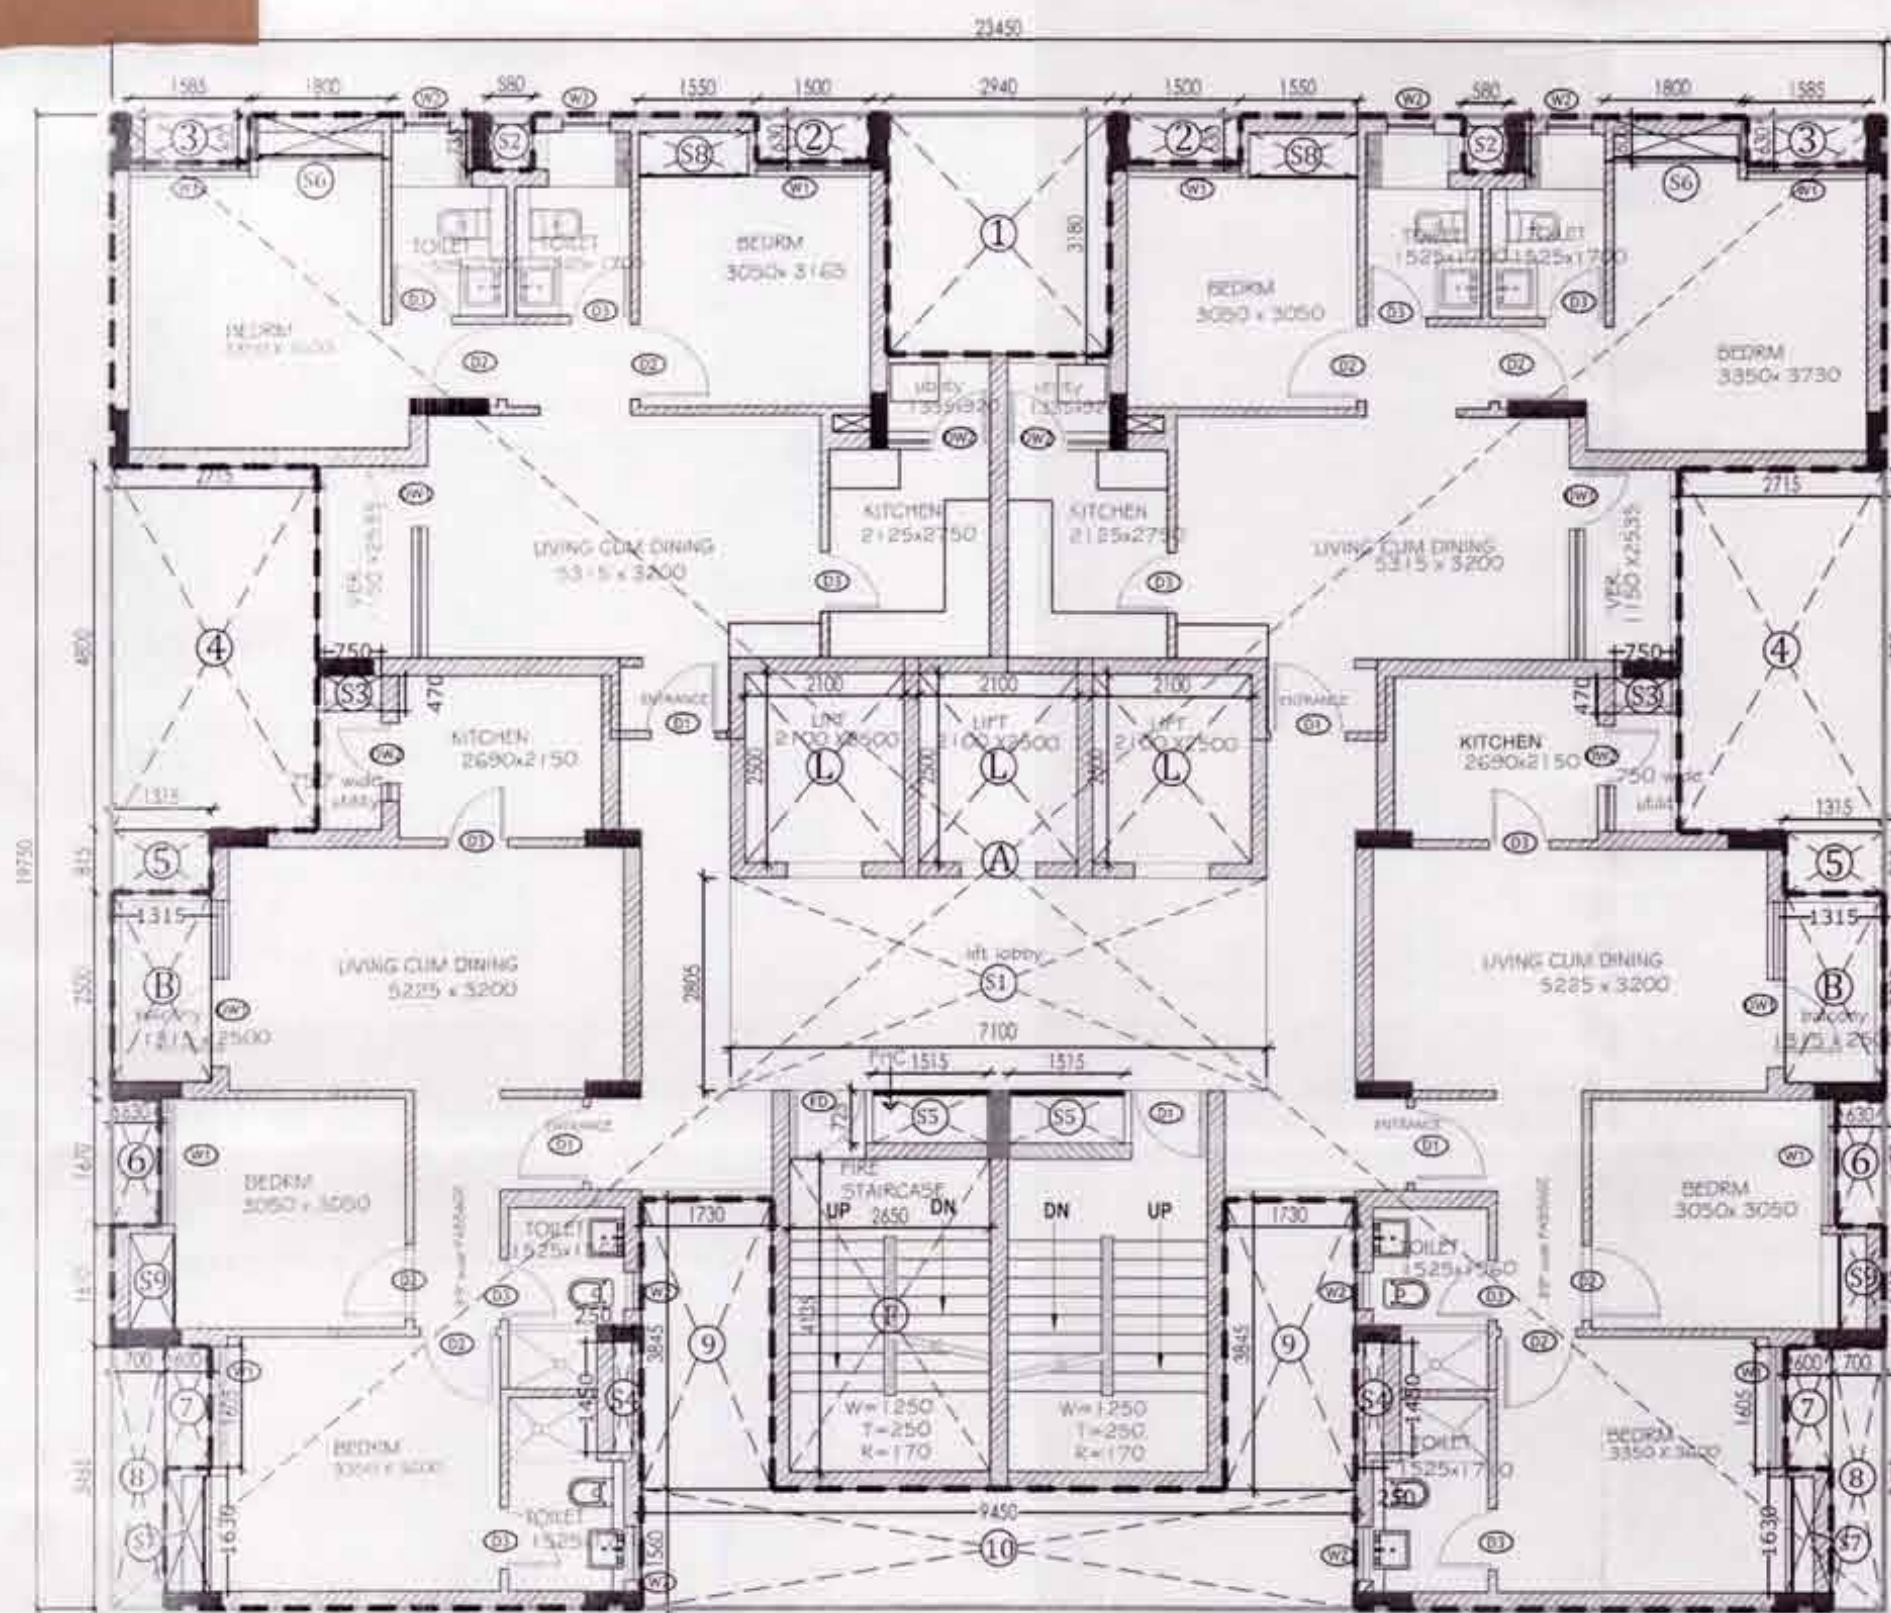

TYPICAL FLOOR PLAN

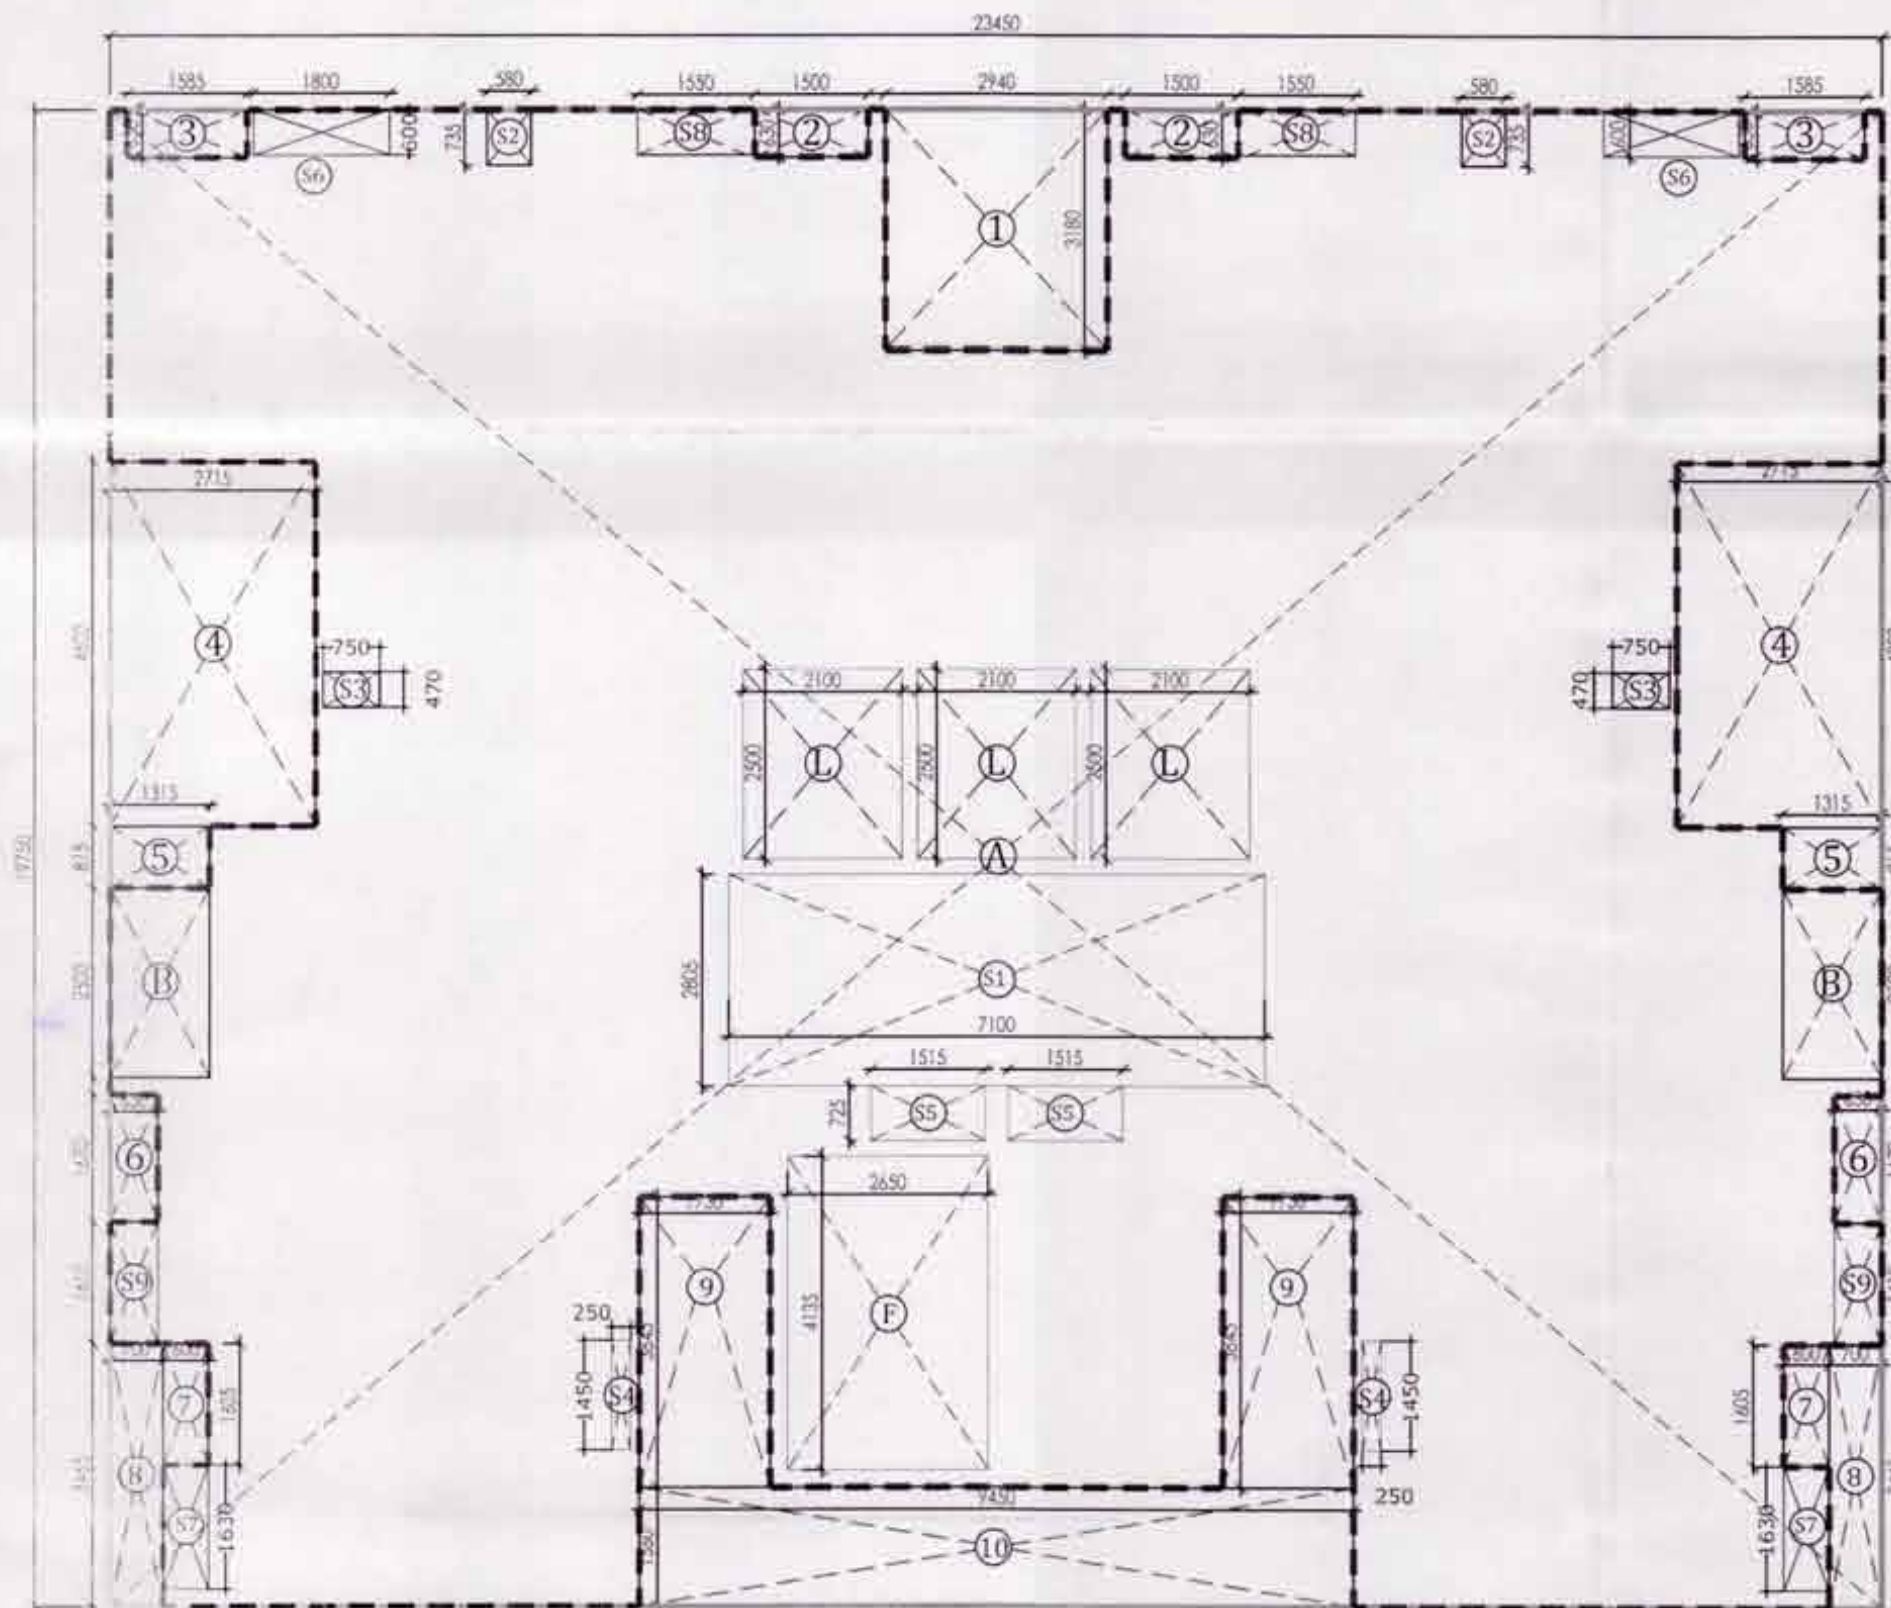


TYPICAL FLOOR ENVELOPE PLAN

15% OF FAR TYPICAL FLOOR (2BHK) (KU-1,2,3)				
ADDITION AREA (A)				
F	1	2650	4135	10.96
S1	1	7100	2805	19.92
S2	2	580	735	0.85
S3	2	750	470	0.71
S4	2	250	1450	0.73
S5	2	1515	725	2.20
S6	2	600	1800	2.16
S7	2	600	1630	1.96
S8	2	1550	600	1.86
S9	2	1610	600	1.93
L	3	2100	2500	15.75
TOTAL			(A)	59.01
NO. OF FLOORS	31			1829.33


AREA STATEMENT TYPICAL FLOOR (2BHK) (KU-1,2,3)				
ADDITION AREA (A)				
Sr.No.	Coff./No.	Breadth	Length	Area
		mm.	mm.	Sqmt.
A	1	23450	19750	463.14
DEDUCTION AREA (B)				
1	1	2940	3180	9.35
2	2	1500	630	1.89
3	2	1585	630	2.00
4	2	2715	4800	26.06
5	2	1315	815	2.14
6	2	630	1670	2.10
7	2	600	1605	1.93
8	2	700	3465	4.85
9	2	1730	3845	13.30
10	1	9450	1560	14.74
B	2	1315	2500	6.58
TOTAL			(B)	84.95
DEDUCTION AREA (C) SERVICE AREA				
F	1	2650	4135	10.96
S1	1	7100	2805	19.92
S2	2	580	735	0.85
S3	2	750	470	0.71
S4	2	250	1450	0.73
S5	2	1515	725	2.20
S6	2	600	1800	2.16
S7	2	600	1630	1.96
S8	2	1550	600	1.86
S9	2	1610	600	1.93
L	3	2100	2500	15.75
TOTAL			(C)	59.01
TOTAL AREA (A - B - C)				319.18

FLOOR WISE FAR AREA STATEMENT	
GROUND COVERAGE AREA	388.80
GROUND FLOOR FAR AREA	347.32
1ST FLOOR FAR AREA	319.18
2ND FLOOR FAR AREA	319.18
3RD FLOOR FAR AREA	319.18
4TH FLOOR FAR AREA	319.18
5TH FLOOR FAR AREA	319.18
6TH FLOOR FAR AREA	319.18
7TH FLOOR FAR AREA	319.18
8TH FLOOR FAR AREA	319.18
9TH FLOOR FAR AREA	319.18
10TH FLOOR FAR AREA	319.18
11TH FLOOR FAR AREA	319.18
12TH FLOOR FAR AREA	319.18
13TH FLOOR FAR AREA	319.18
14TH FLOOR FAR AREA	319.18
15TH FLOOR FAR AREA	319.18
16TH FLOOR FAR AREA	319.18
17TH FLOOR FAR AREA	319.18
18TH FLOOR FAR AREA	319.18
19TH FLOOR FAR AREA	319.18
20TH FLOOR FAR AREA	319.18
21TH FLOOR FAR AREA	319.18
22TH FLOOR FAR AREA	319.18
23TH FLOOR FAR AREA	319.18
24TH FLOOR FAR AREA	319.18
25TH FLOOR FAR AREA	319.18
26TH FLOOR FAR AREA	319.18
27TH FLOOR FAR AREA	319.18
28TH FLOOR FAR AREA	319.18
29TH FLOOR FAR AREA	319.18
30TH FLOOR FAR AREA	319.18
31TH FLOOR FAR AREA	319.18
TOTAL FAR AREA ALL FLOORS FOR KU 1,2,3	10241.90

TERRACE FLOOR ENVELOPE PLAN

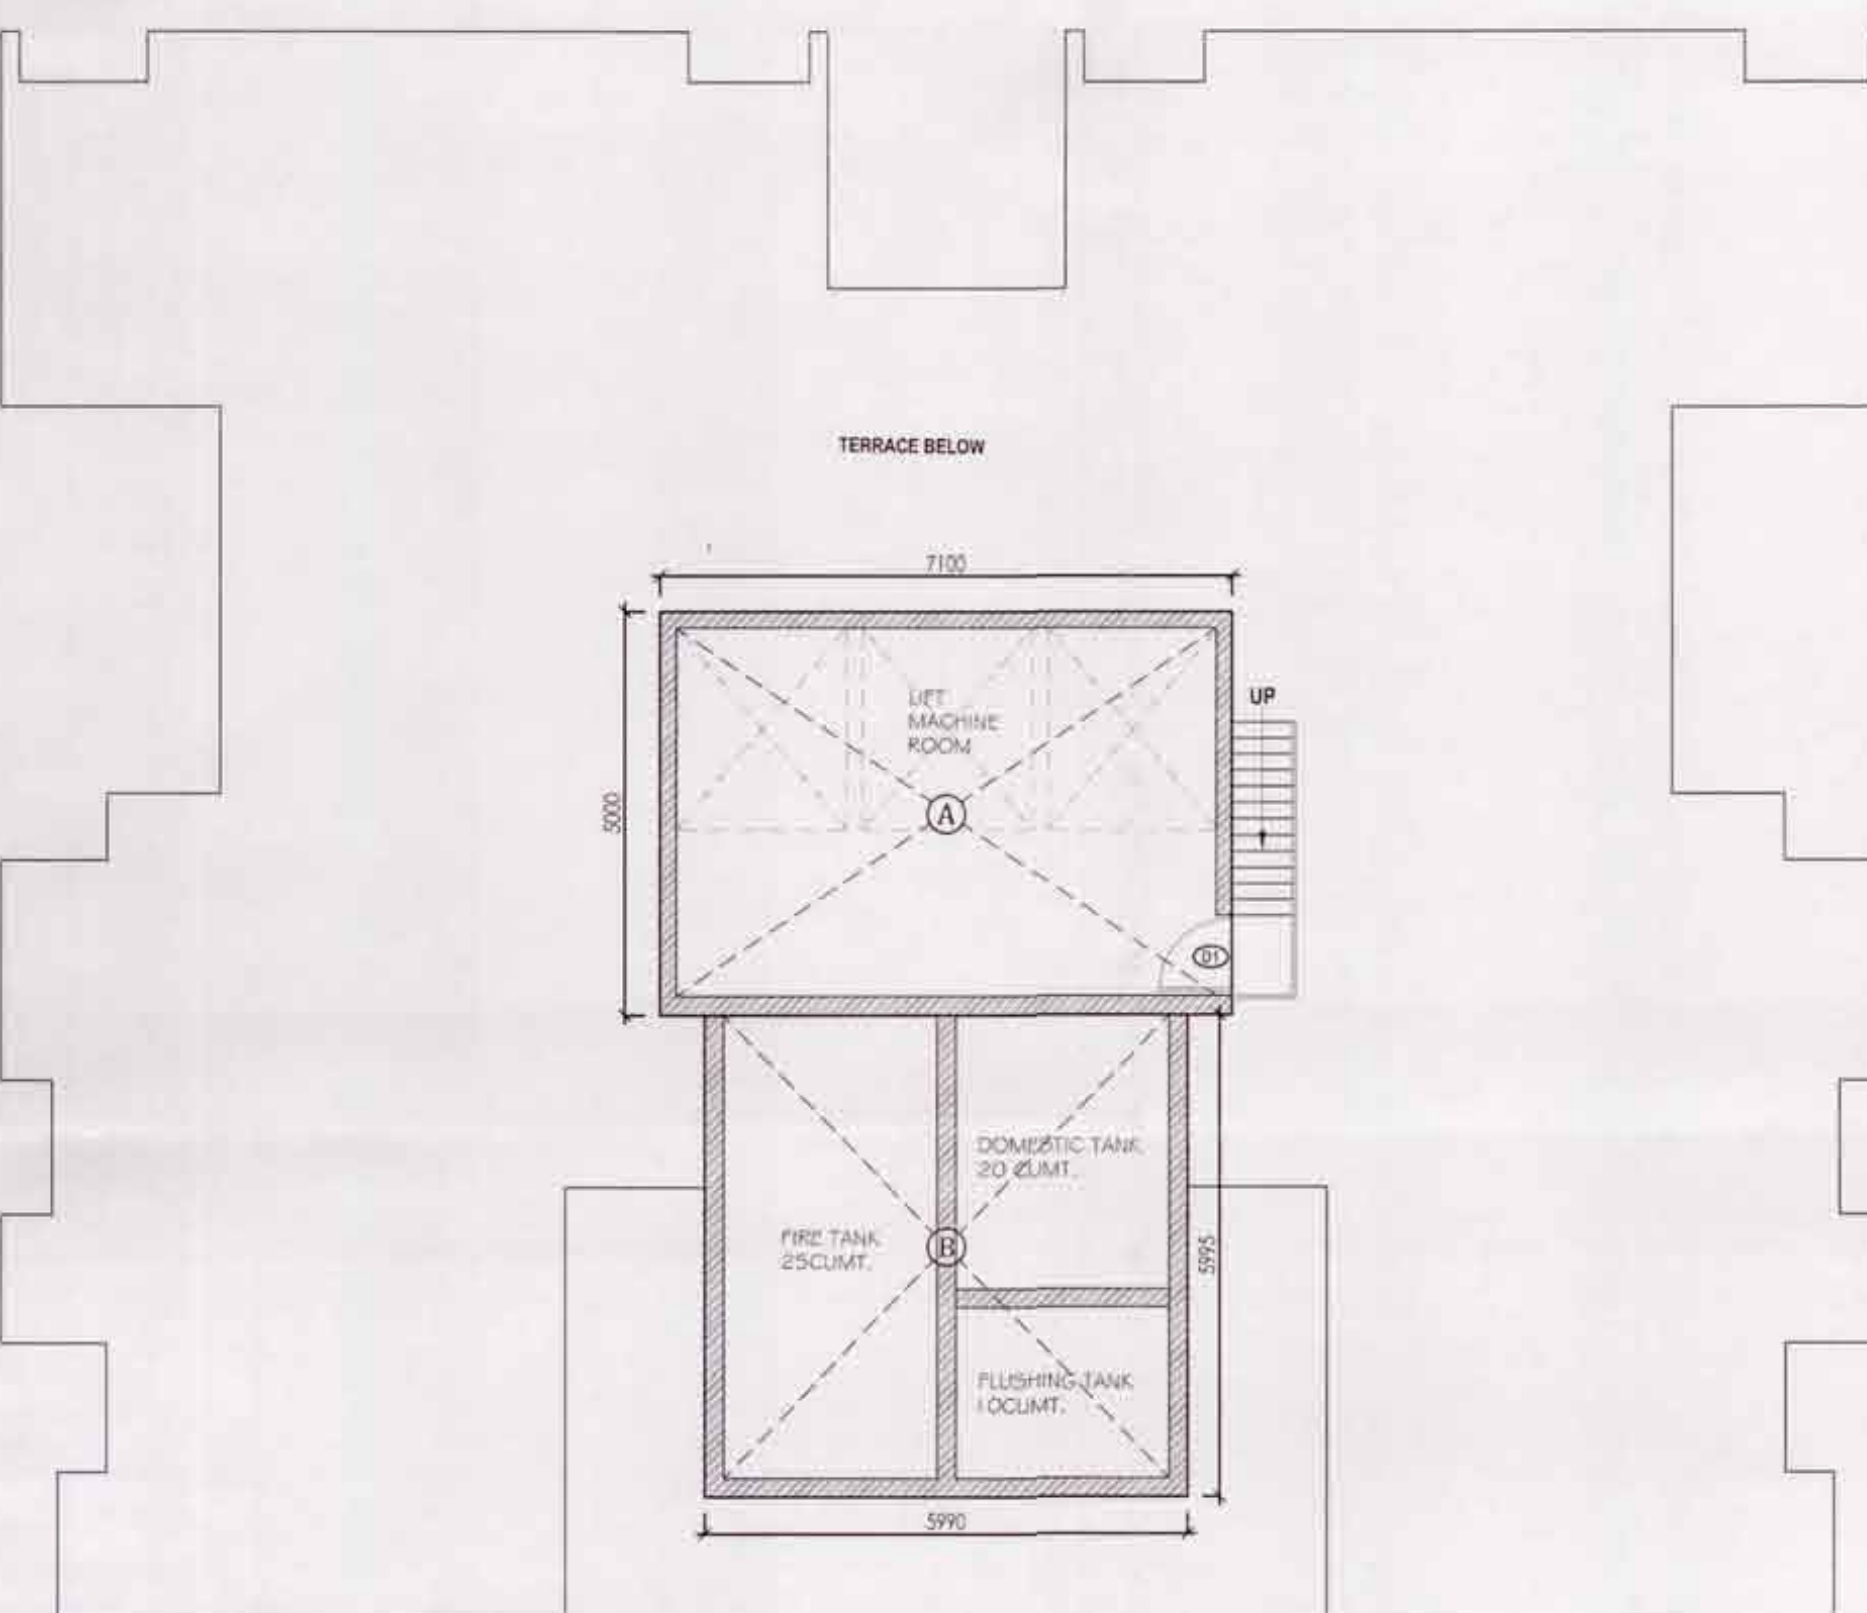

TERRACE FLOOR PLAN
(MACHINE ROOM ROOF LEVEL)

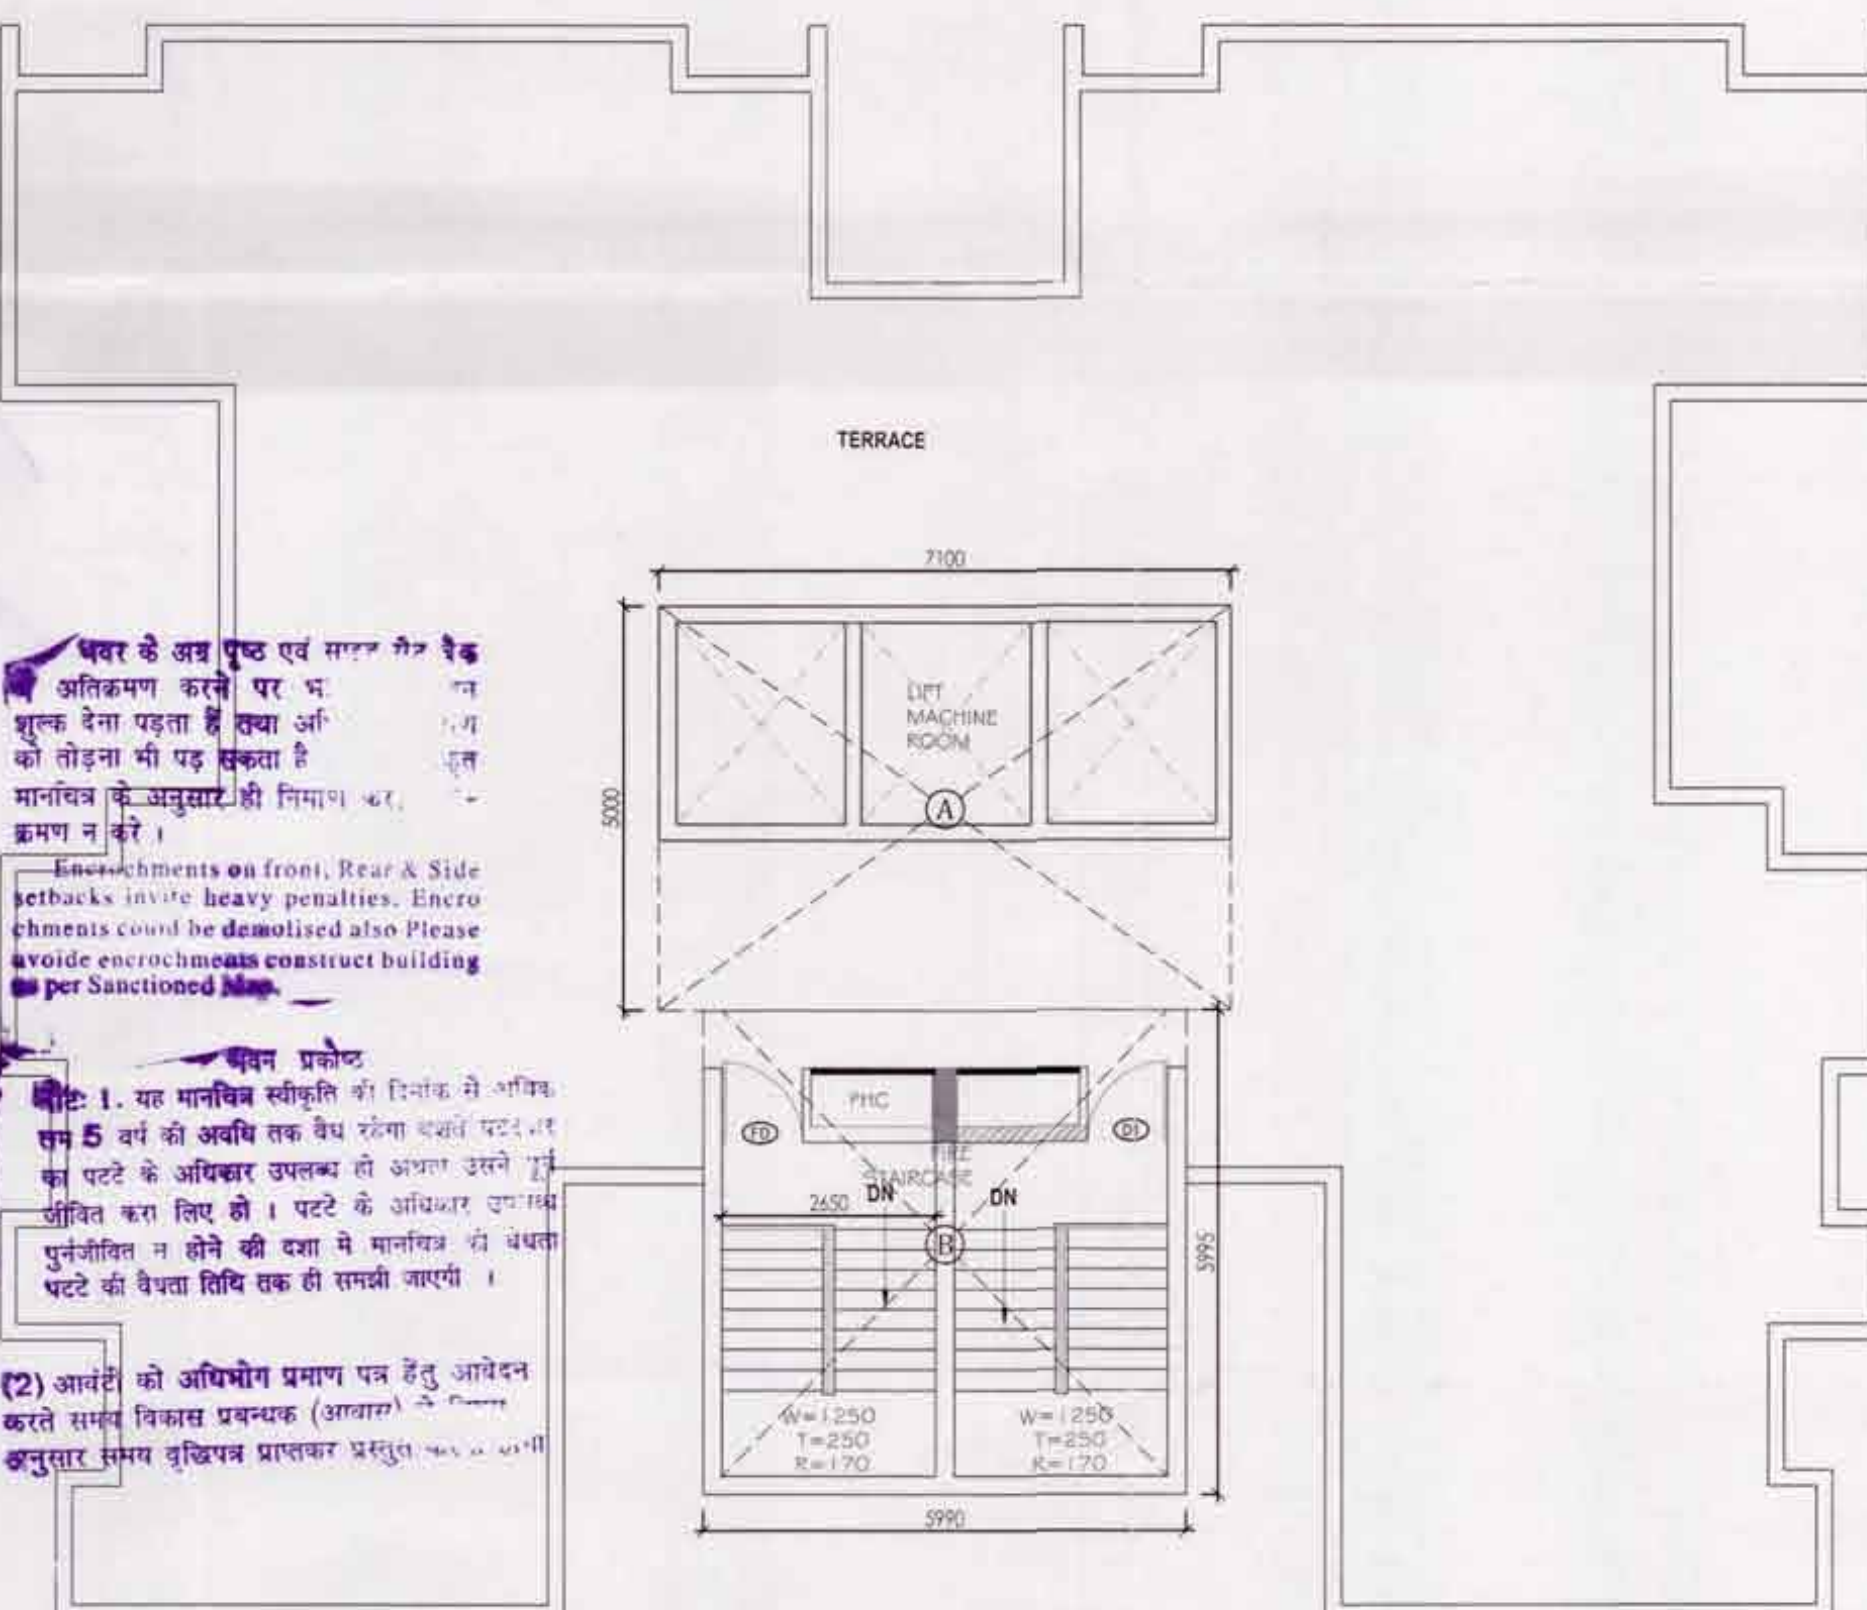

TERRACE MUMTY LEVEL FLOOR PLAN


TERRACE PLAN 15% OF FAR MACHINE ROOM & WATER TANK (2BHK) KU-1,2,3				
ADDITION AREA (A)				
Sr.No.	Coff./No.	Breadth	Length	Area
		mm.	mm.	Sqmt.
A	1	7100	5000	35.50
B	1	5990	5995	35.91
TOTAL AREA (A+B=C)			(C)	71.41

OPENING SCHEDULE				
NAME	WIDTH	CLL	UNTEL	REMARKS
W1	1050	900	2500	BEDROOM
W2	600	900	2500	TOILET
W3	600	900	2500	BEDROOM
D1	1150	-	2150	MAIN DOOR
D2	900	-	2150	BEDROOM
D3	750	-	2150	TOILET
FD	1000	-	2150	FIRE DOOR
DW1	1850	-900	2500	LIVING
DW2	1400	-900	2500	KITCHEN

KEY PLAN



SITE :

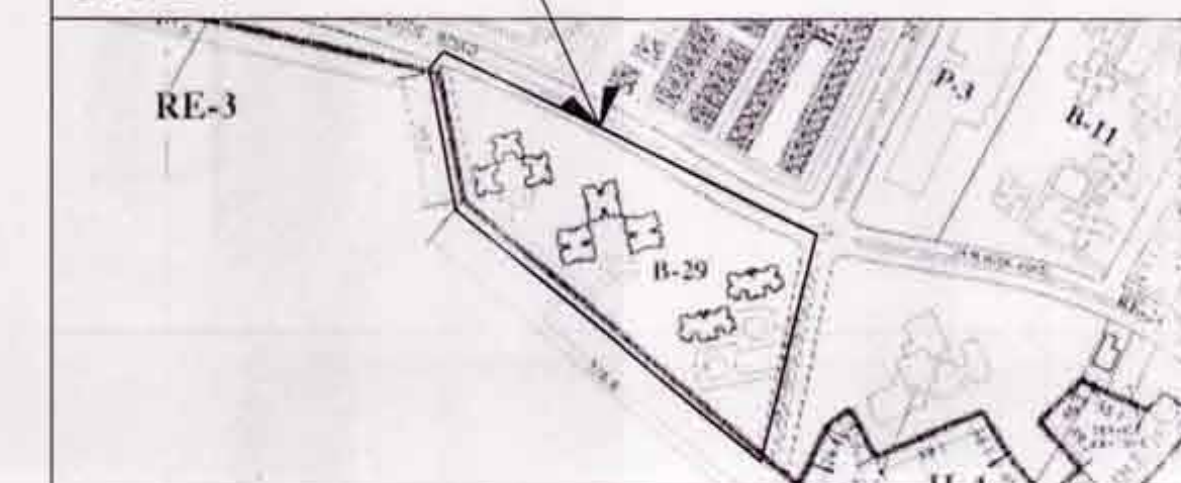

Owners:

JAYPEE INFRATECH LTD.
SECTOR - 128, NOIDA, (U.P.)

Architects & Town Planners:
ARCOP ASSOCIATES PVT. LTD.
E-106, G.K. Enclave-1
N. Delhi-110 048
Ph.-011-26242050, 26242035

Architect's Signature:

[Signature]
Registration No. CA/2001/27133
Architect

Owners' Signature:

[Signature]
For Jaypee Infratech Limited
Authorized Signatory
III-260/642
19/6/13

Job Title: **BUILDING SUBMISSION FOR**
B 29 - KUBE
JAYPEE GREENS,
SEC-128 Noida (U. P.)

Drawing Title: **B 29 - KUBE**
TYPICAL FLOOR 1ST TO 31ST
FLOOR&TERRACE PLAN
2BHK (KU-1,2,3)


Job No.: Date: JUNE 2012

Scale: 1:100


Dealt by: Checked by:

NOIDA AUTHORITY:


Associate Architect Architect Chief Architect

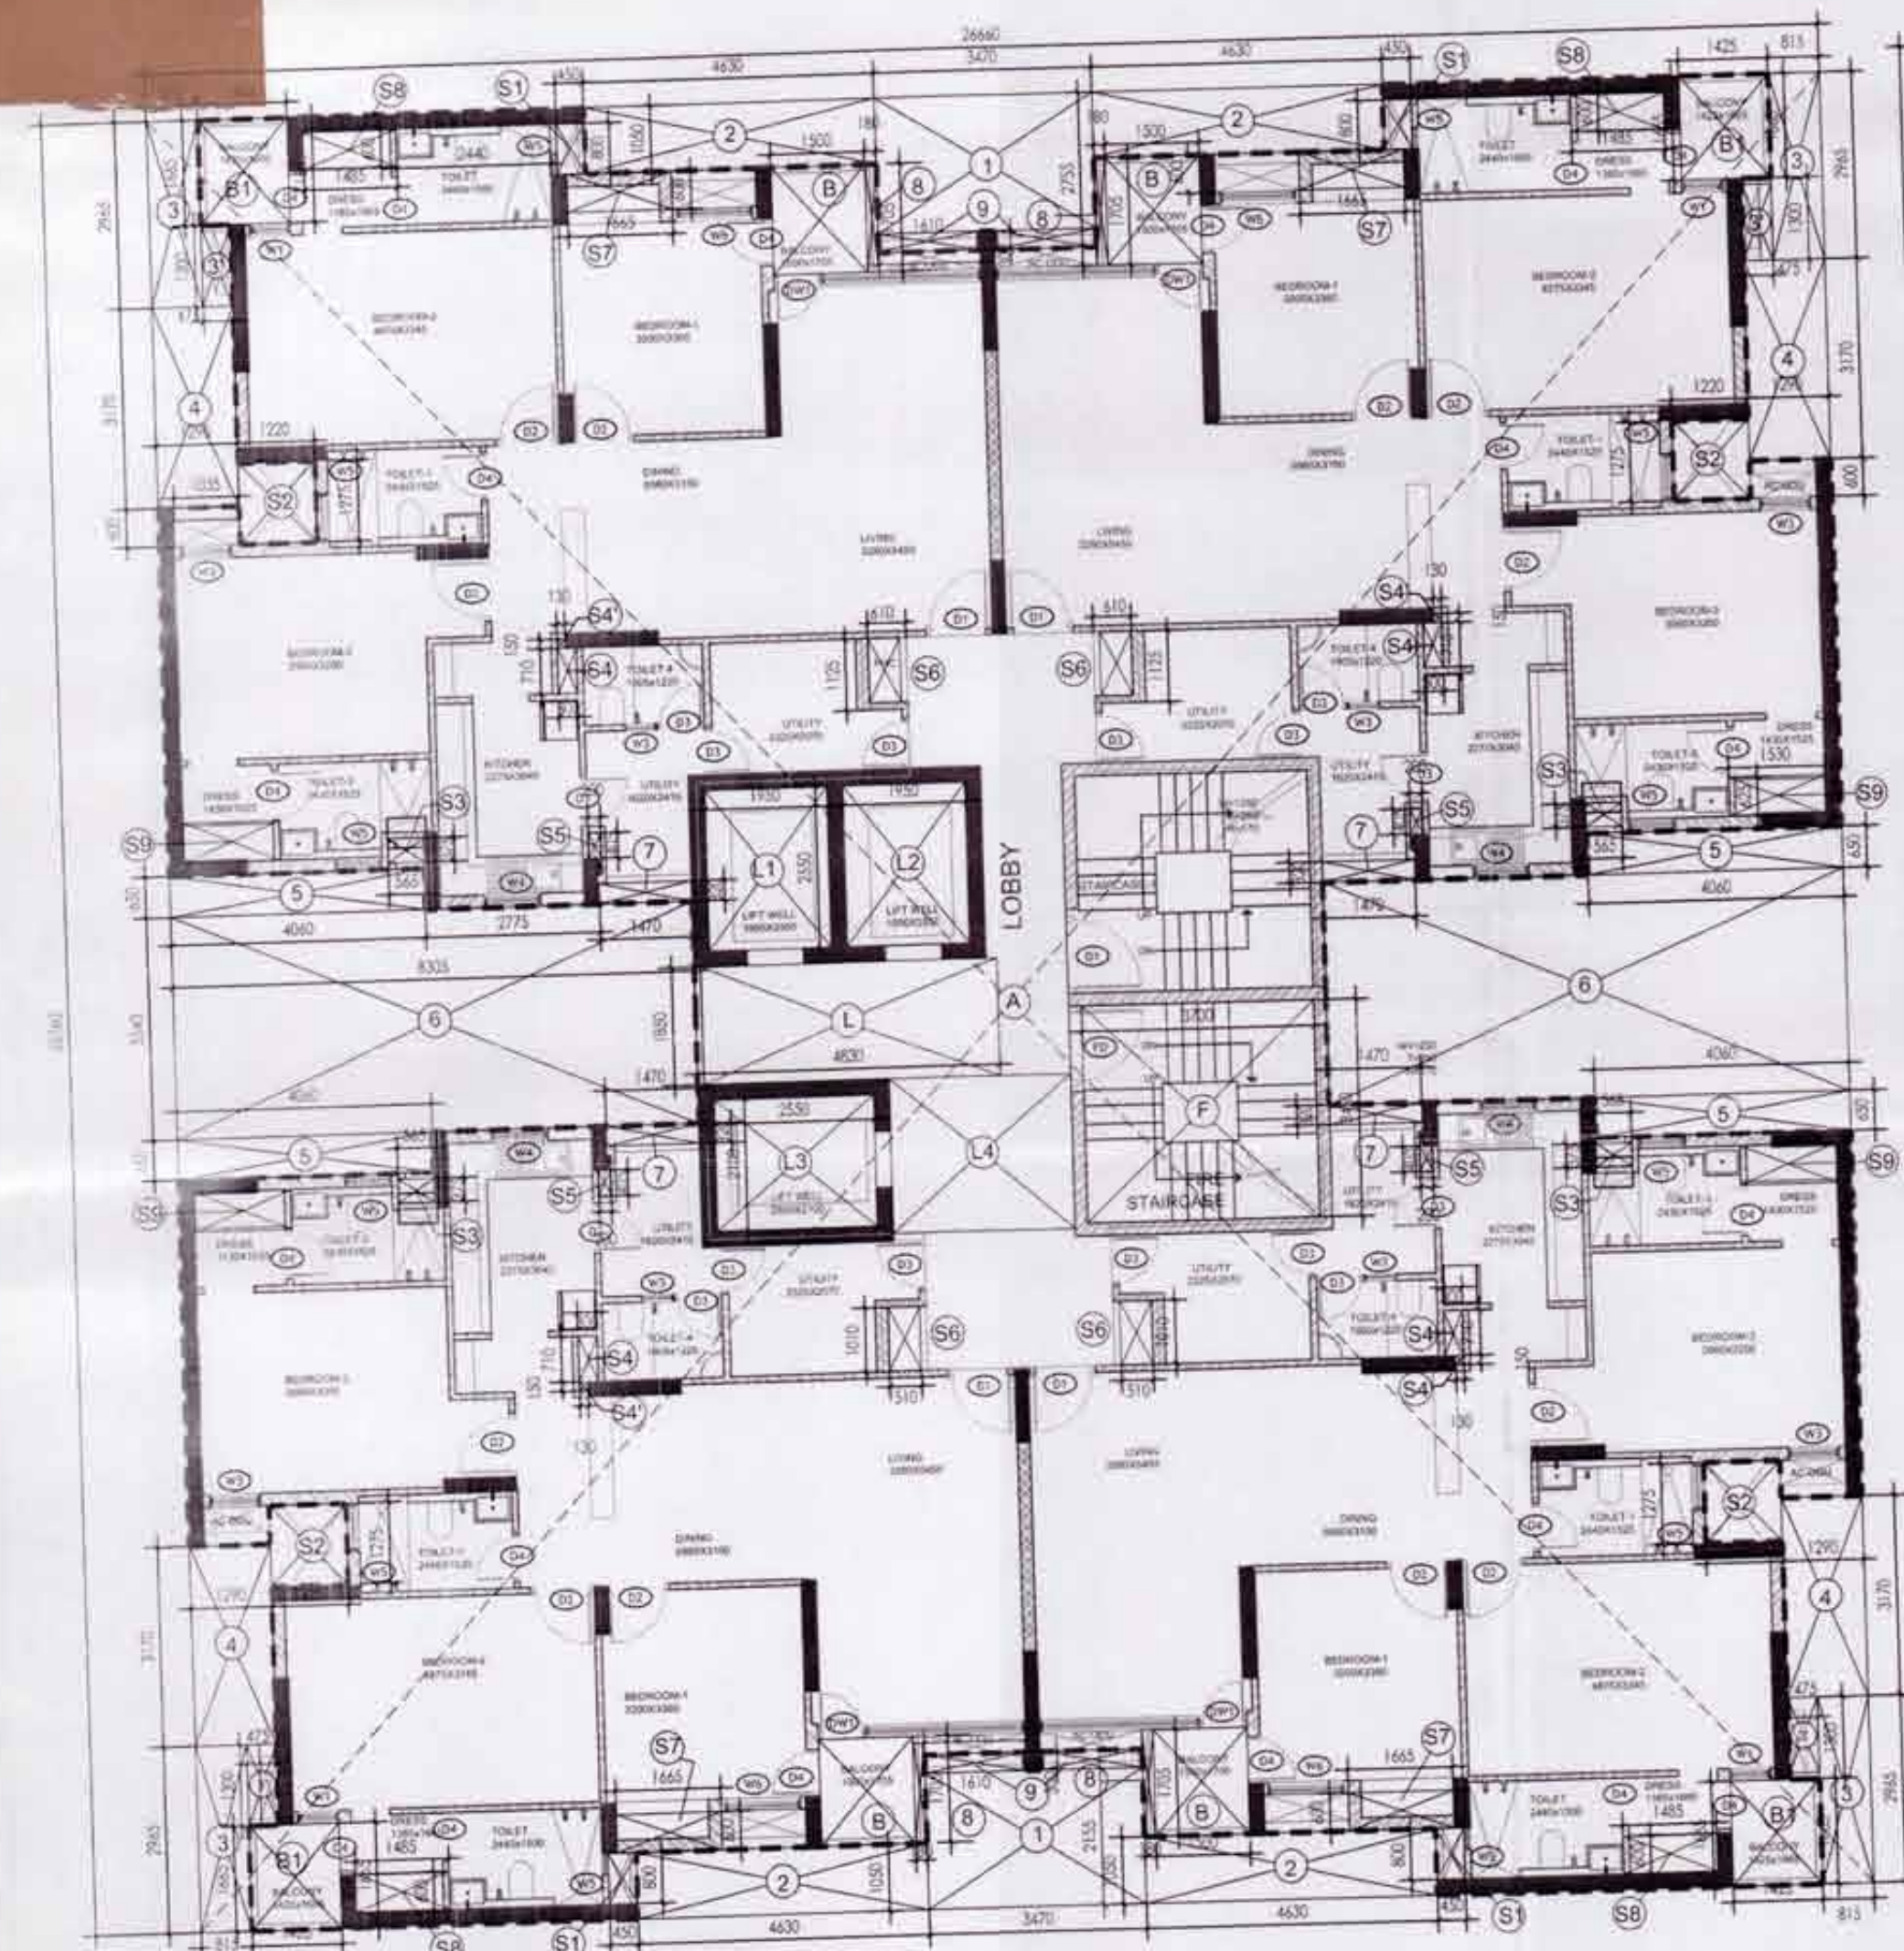


TYPICAL FLOOR PLAN (1st TO 31st FLOOR)

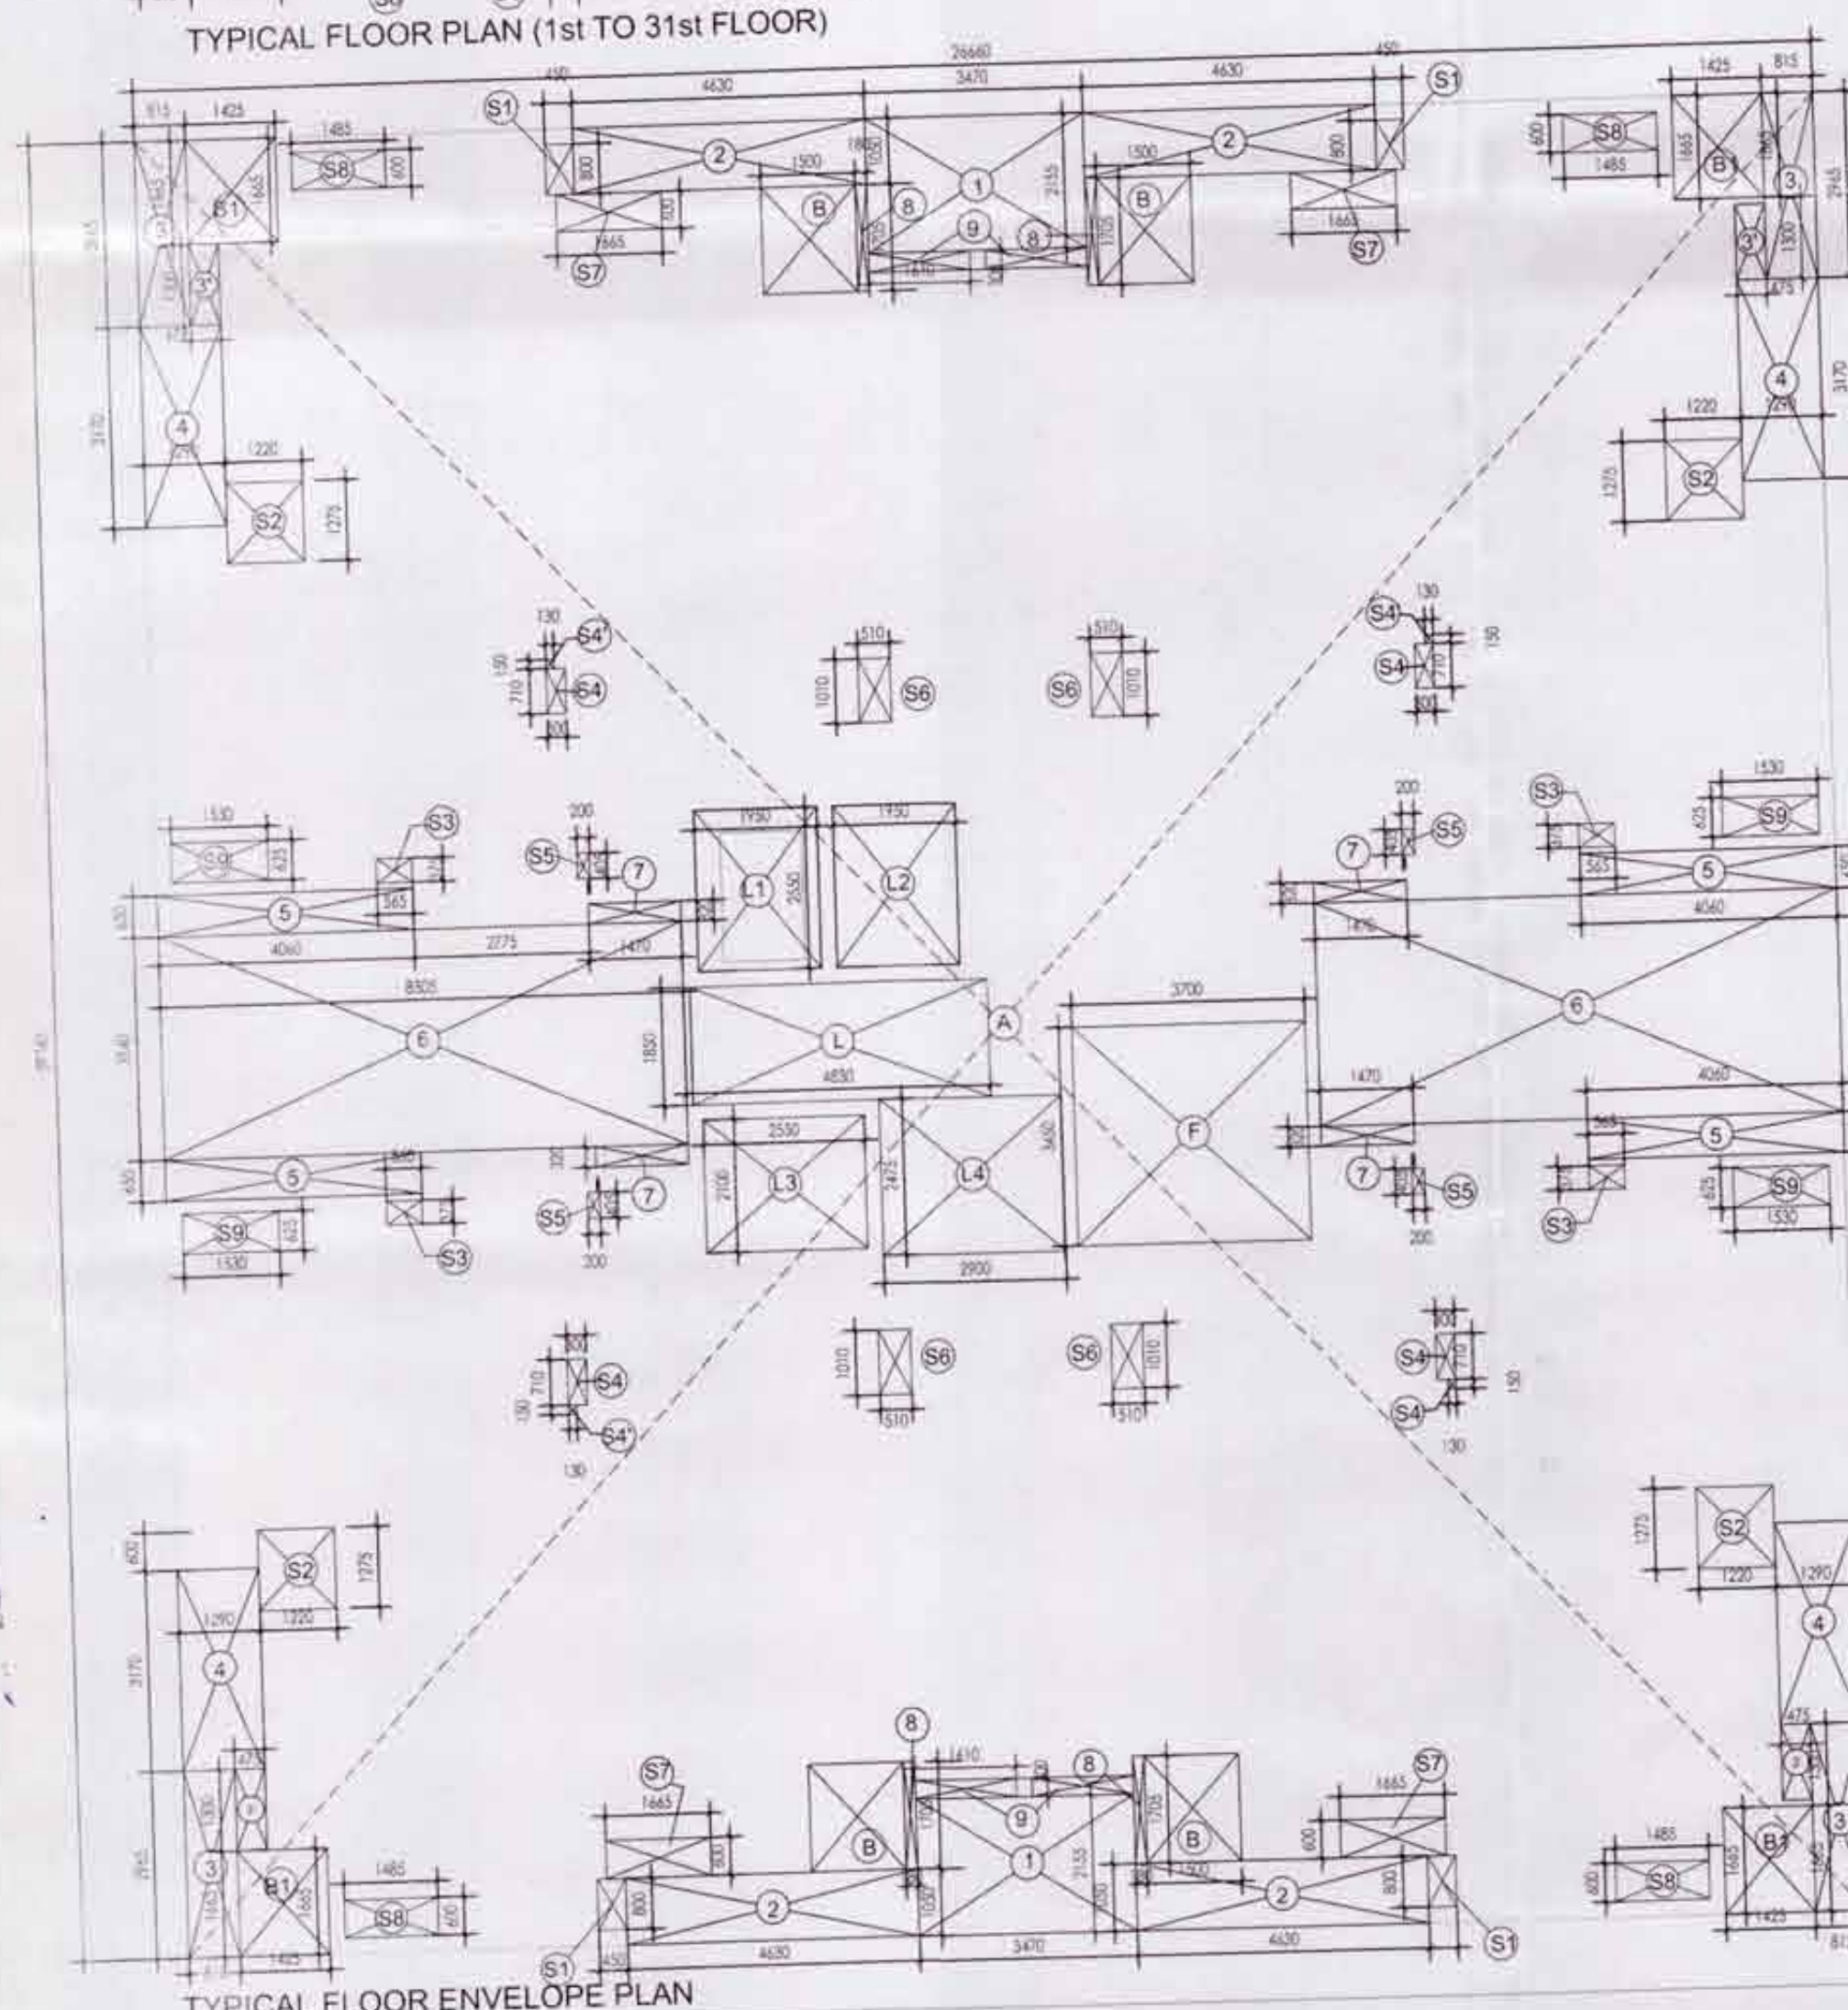

TYPICAL FLOOR ENVELOPE PLAN

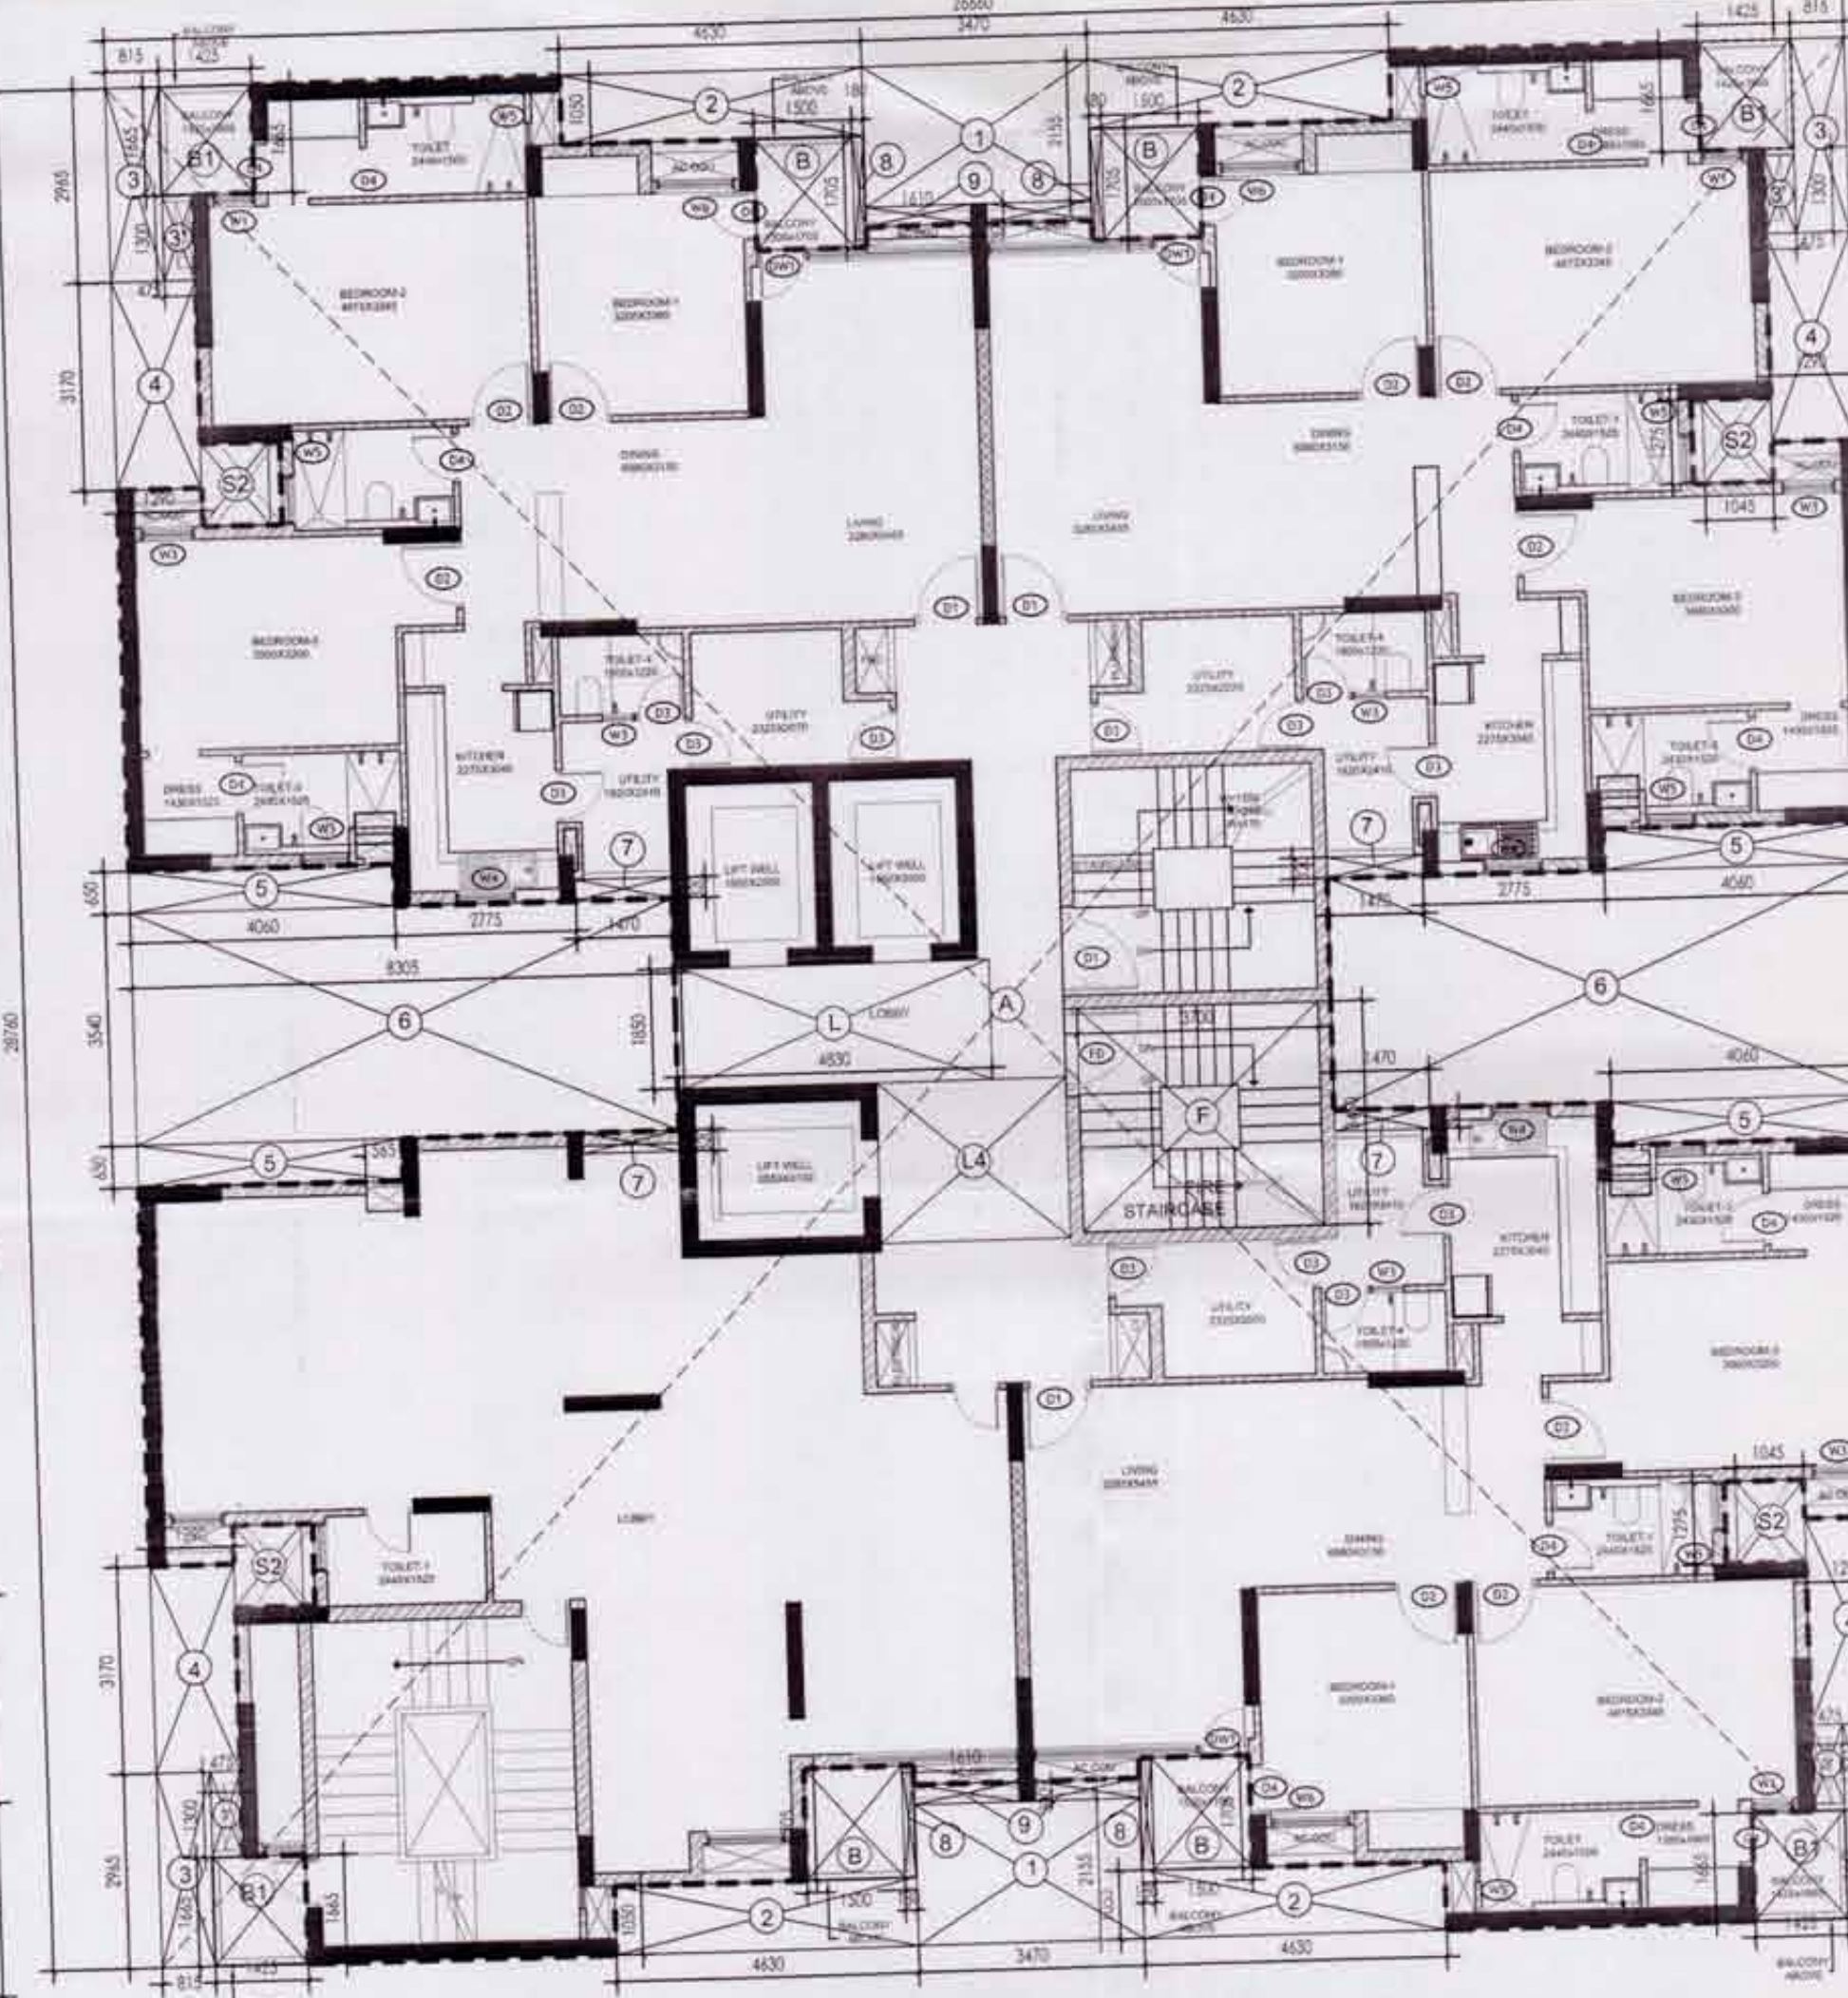

GROUND FLOOR PLAN

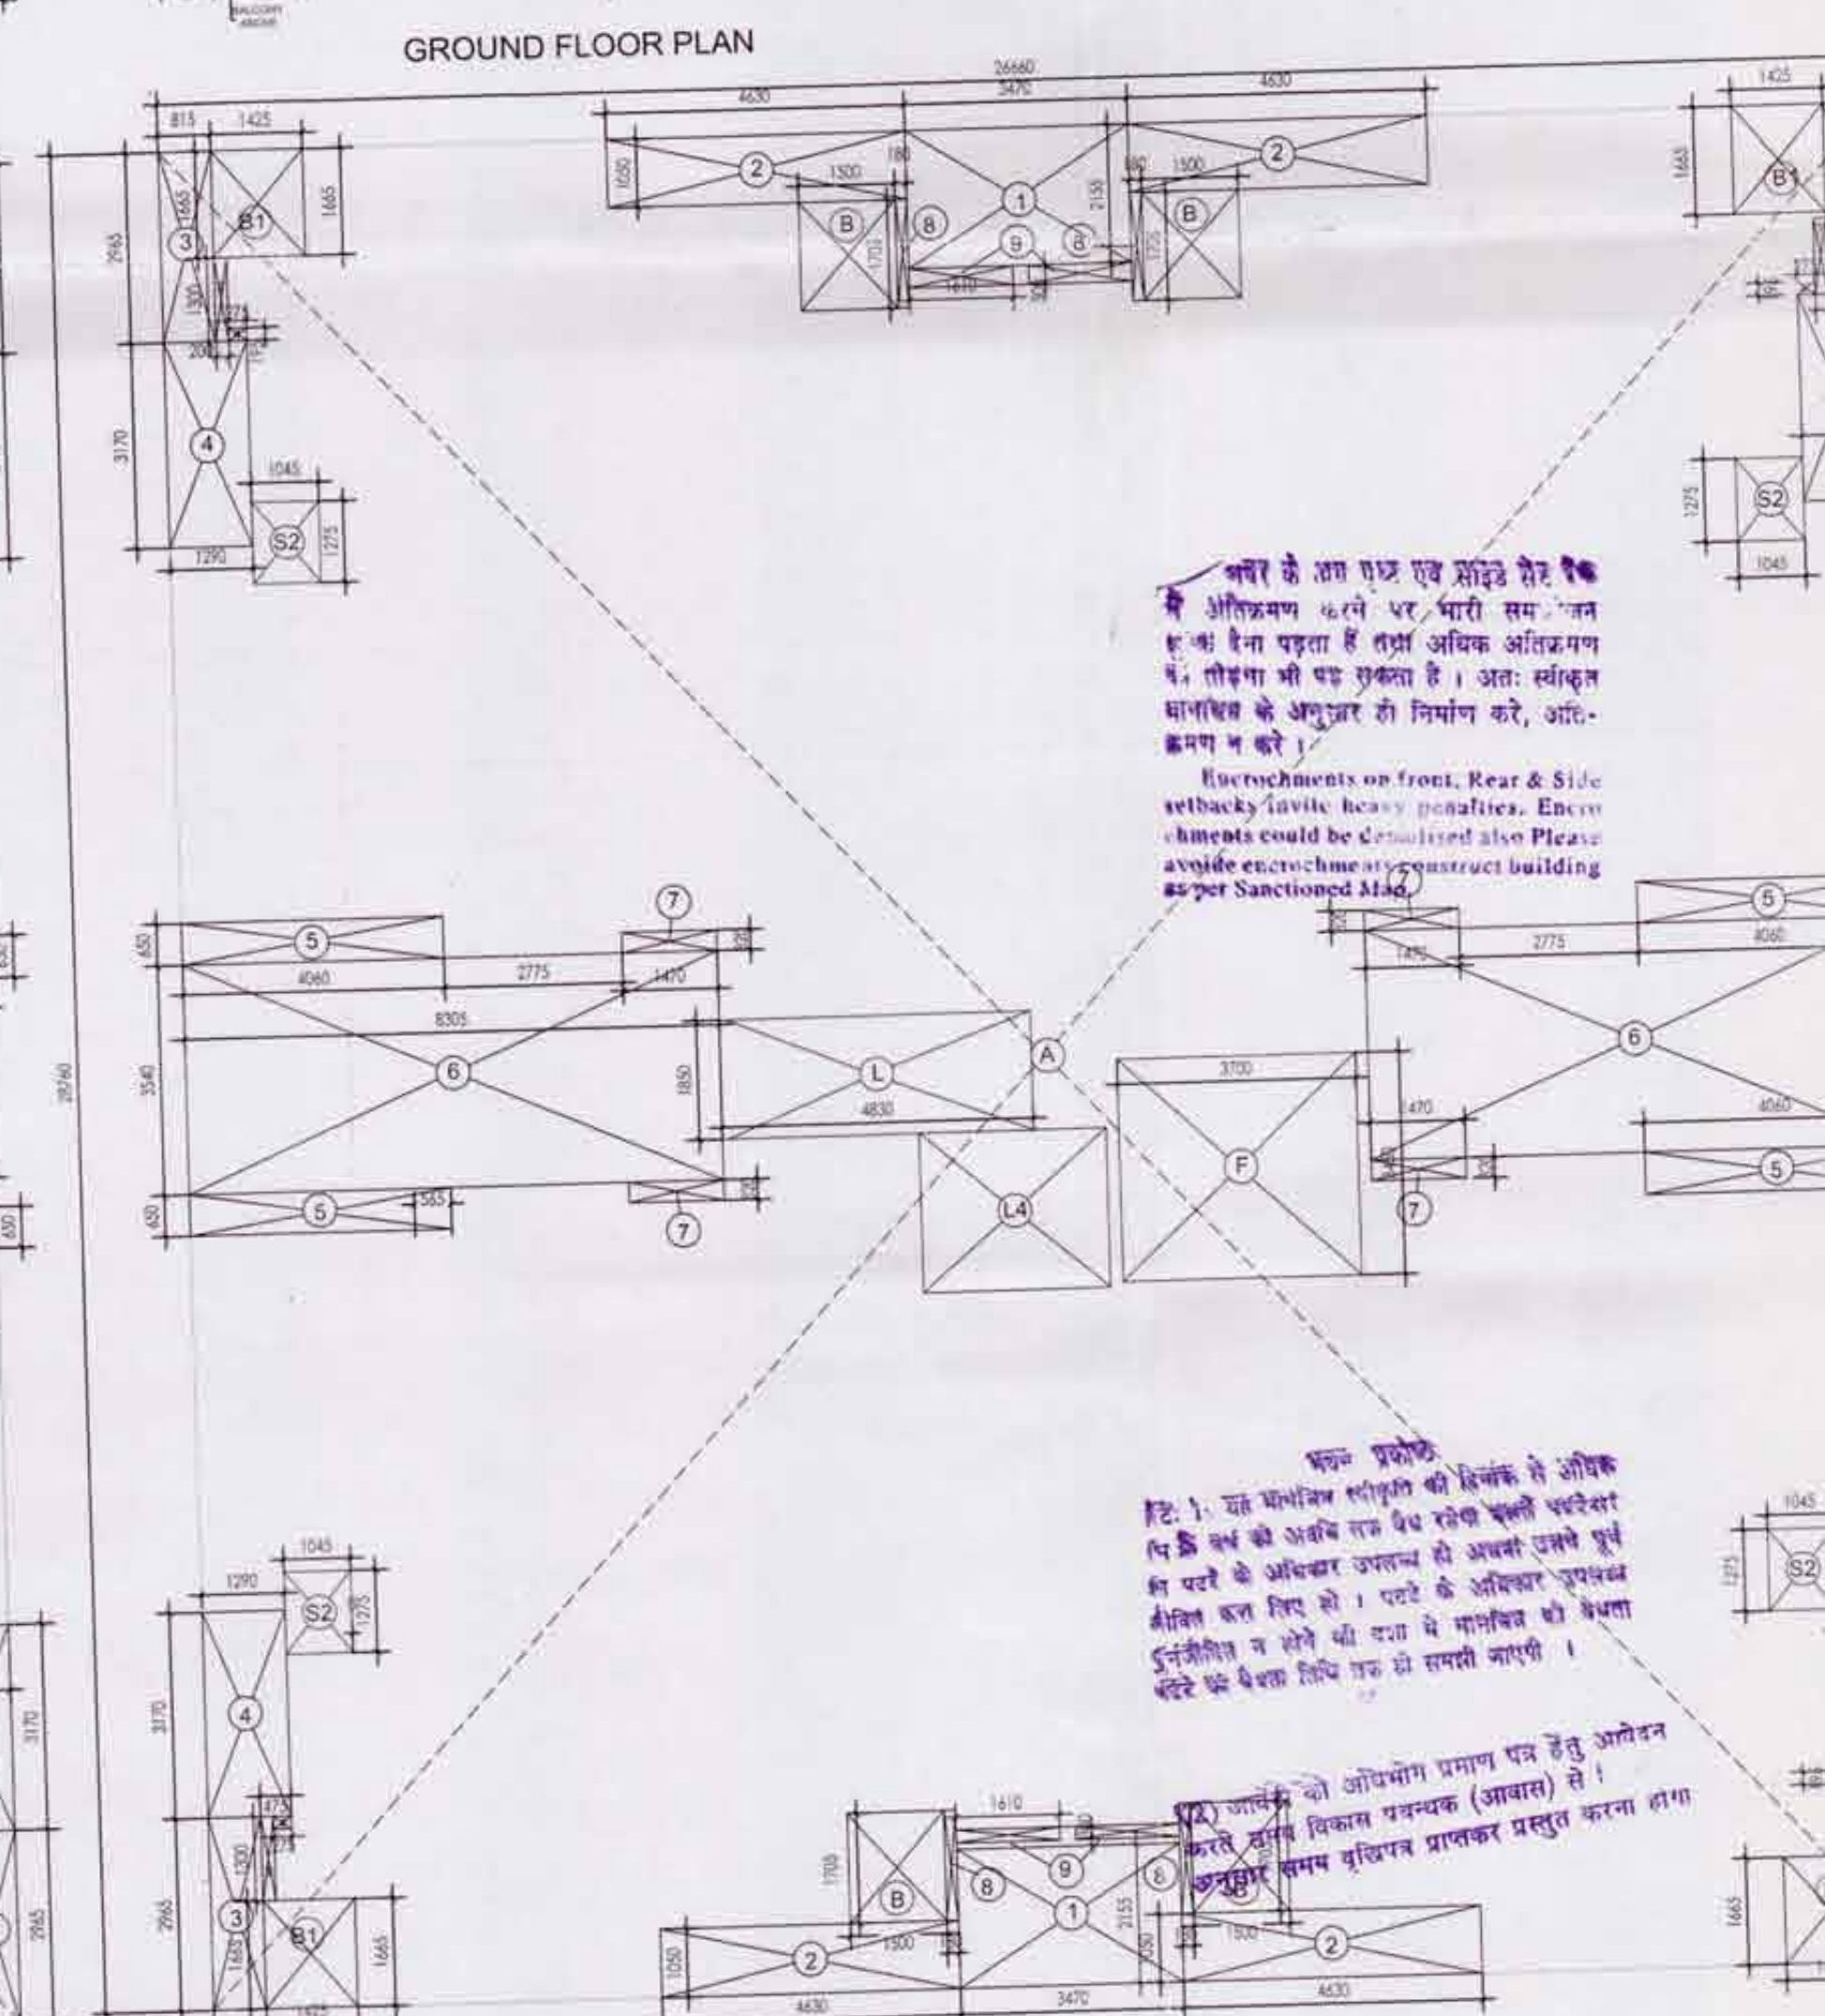

GROUND FLOOR ENVELOPE PLAN

AREA STATEMENT TYPICAL FLOOR
(3BHK) (KU-4.6)

ADDITION AREA (A)

Sr.No.	Coff./No.	Breadth mm.	Length mm.	Area Sqmtr.
A	1	26660	28760	766.74

DEDUCTION AREA (B)

Sr.No.	Coff./No.	Breadth mm.	Length mm.	Area Sqmtr.
1	2	3470	2155	14.96
2	4	4630	1050	19.45
3	4	815	2965	9.67
3'	4	1300	475	2.47
4	4	3170	1290	16.36
5	4	650	4060	10.56
6	2	8305	3540	58.80
7	4	1470	320	1.88
B	4	1500	1705	10.23
B1	4	1425	1665	9.49
8	4	180	1705	1.23
9	4	1610	300	1.93
TOTAL	(B)			157.01
TOTAL AREA (A - B - C)				609.73

DEDUCTION AREA (C) SERVICE AREA

Sr.No.	Coff./No.	Breadth mm.	Length mm.	Area Sqmtr.
F	1	3700	3450	12.77
L1	1	1950	2550	4.97
L2	1	1950	2550	4.97
L3	1	2100	2550	5.36
L4	1	2900	2475	7.18
L	1	4830	1850	8.94
S1	4	450	800	1.44
S2	4	1220	1250	6.10
S3	4	375	565	0.85
S4	4	710	300	0.85
S4'	4	130	150	0.08
S5	4	200	1010	2.46
S6	4	610	1665	4.00
S7	4	600	1485	3.56
S8	4	600	1485	3.56
S9	4	625	1530	3.83
TOTAL	(C)			67.67
TOTAL AREA (A - B - C)				542.06

AREA STATEMENT GROUND FLOOR
(3BHK) (KU-4.6)

ADDITION AREA (A)

Sr.No.	Coff./No.	Breadth mm.	Length mm.	Area Sqmtr.
A	1	26660	28760	766.74

DEDUCTION AREA (B)

Sr.No.	Coff./No.	Breadth mm.	Length mm.	Area Sqmtr.
1	2	3470	2155	14.96
2	4	4630	1050	19.45
3	4	815	2965	9.67
3'	4	1300	475	2.47
4	4	3170	1290	16.36
5	4	650	4060	10.56
6	2	8305	3540	58.80
7	4	1470	320	1.88
B	4	1500	1705	10.23
B1	4	1425	1665	9.49
8	4	180	1705	1.23
9	4	1610	300	1.93
S2	4	1275	1045	5.33
TOTAL	(B)			162.34
TOTAL AREA (A - B - C)				604.40

DEDUCTION AREA (C) SERVICE AREA


Sr.No.	Coff./No.	Breadth mm.	Length mm.	Area Sqmtr.
F	1	3700	3450	12.77
L	1	4830	1850	8.94
L4	1	2475	2900	7.18
TOTAL	(C)			28.88
TOTAL AREA (A - B - C)				575.52

FLOOR WISE FAR AREA STATEMENT

FLOOR	FAR AREA
GROUND COVERAGE AREA	629.24
GROUND FLOOR FAR AREA	575.52
1ST FLOOR FAR AREA	542.06
2ND FLOOR FAR AREA	542.06
3RD FLOOR FAR AREA	542.06
4TH FLOOR FAR AREA	542.06
5TH FLOOR FAR AREA	542.06
6TH FLOOR FAR AREA	542.06
7TH FLOOR FAR AREA	542.06
8TH FLOOR FAR AREA	542.06
9TH FLOOR FAR AREA	542.06
10TH FLOOR FAR AREA	542.06
11TH FLOOR FAR AREA	542.06
12TH FLOOR FAR AREA	542.06
13TH FLOOR FAR AREA	542.06
14TH FLOOR FAR AREA	542.06
15TH FLOOR FAR AREA	542.06
16TH FLOOR FAR AREA	542.06
17TH FLOOR FAR AREA	542.06
18TH FLOOR FAR AREA	542.06
19TH FLOOR FAR AREA	542.06
20TH FLOOR FAR AREA	542.06
21TH FLOOR FAR AREA	542.06
22TH FLOOR FAR AREA	542.06
23TH FLOOR FAR AREA	542.06
24TH FLOOR FAR AREA	542.06
25TH FLOOR FAR AREA	542.06
26TH FLOOR FAR AREA	542.06
27TH FLOOR FAR AREA	542.06
28TH FLOOR FAR AREA	542.06
29TH FLOOR FAR AREA	542.06
30TH FLOOR FAR AREA	542.06
31TH FLOOR FAR AREA	542.06
TOTAL FAR AREA ALL FLOORS FOR KU 4.6	17379.37

TOTAL AREA STATEMENT

AREA	VALUE
GROUND COVERAGE AREA	629.24
GROUND FLOOR FAR AREA	575.52
TYPICAL FLOORS FAR AREA	16803.85
TOTAL AREA TOWER (3BHK)	17379.37

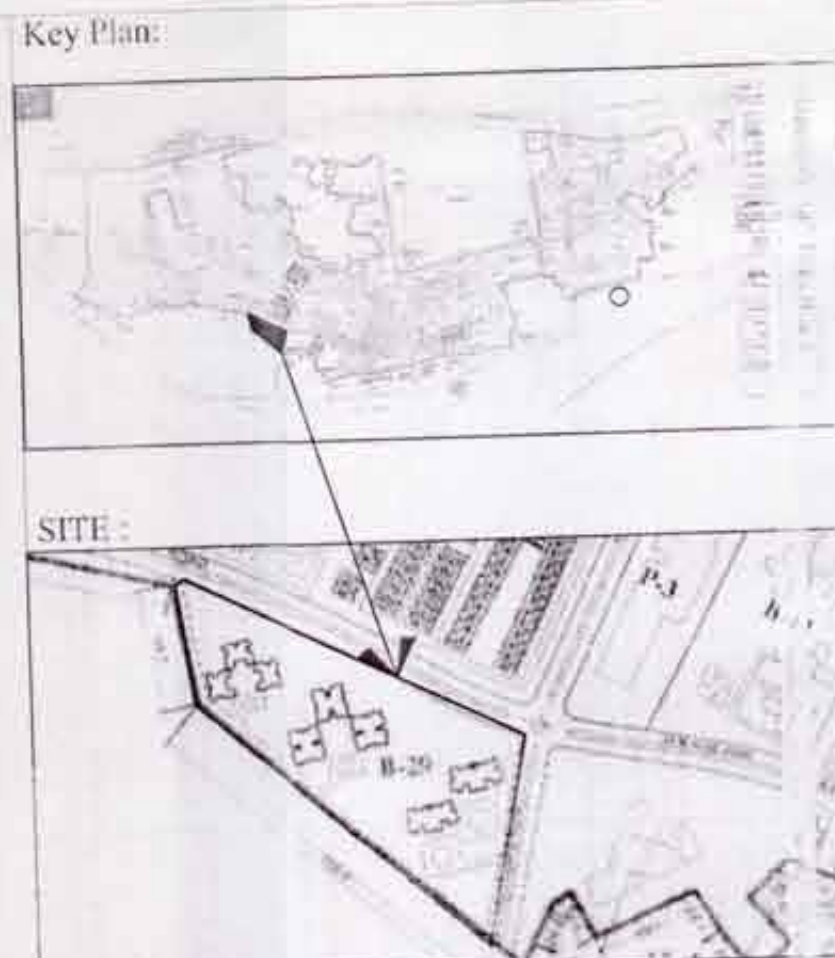

OPENING SCHEDULE

NAME	WIDTH	CILL	LINTEL	REMARKS
W1	1200	900	2500	BEDROOM
W2	600	900	2500	BEDROOM
W3	900	900	2500	KITCHEN
W4	600	900	2500	TOILET
D1	1150	-	2150	MAIN DOOR
D2	900	-	2150	BEDROOM
D3	750	-	2150	TOILET
D4	800	-	2500	EXTERNAL
DW1	2850	-900	2500	LIVING
DW2	1250	-900	2150	SERV.TLT
FD	1000	-	2500	FIRE DOOR

Owners:
JAYPEE INFRATECH LTD.
SECTOR - 128, NOIDA, (U.P.)

Architects & Town Planners:
ARCOP ASSOCIATES PVT. LTD.
E-106, G.K. Enclave-1
N. Delhi-110 048
Ph.-011-26242050, 26242035

Architect's Signature:
Sandeep Saini
Sandeep Saini, Architect
Council of Architecture
Registration No. CA/2001/27133

Owners' Signature:
[Signature]
For Jaypee Infratech Limited
[Signature]


Job Title: **BUILDING SUBMISSION FOR B 29-KUBE JAYPEE GREENS SEC.-128 Noida (U. P.)**

Drawing Title: **B 29-KUBE GROUND FLOOR & TYPICAL FLOOR PLAN 1st TO 31st FLOOR 3BHK (KU-04.06)**


Job No.: **JPG/SB/B29/07**
Date: **JUNE 2012**
Drawing No.: **JPG/SB/B29/07**

Scale: **1:100**
Dealt by: **[Signature]**
Checked by: **[Signature]**
Revision No.: **[Signature]**


NOIDA AUTHORITY:
Associate Architect: **[Signature]**
Architect: **[Signature]**
Chief Architect: **[Signature]**

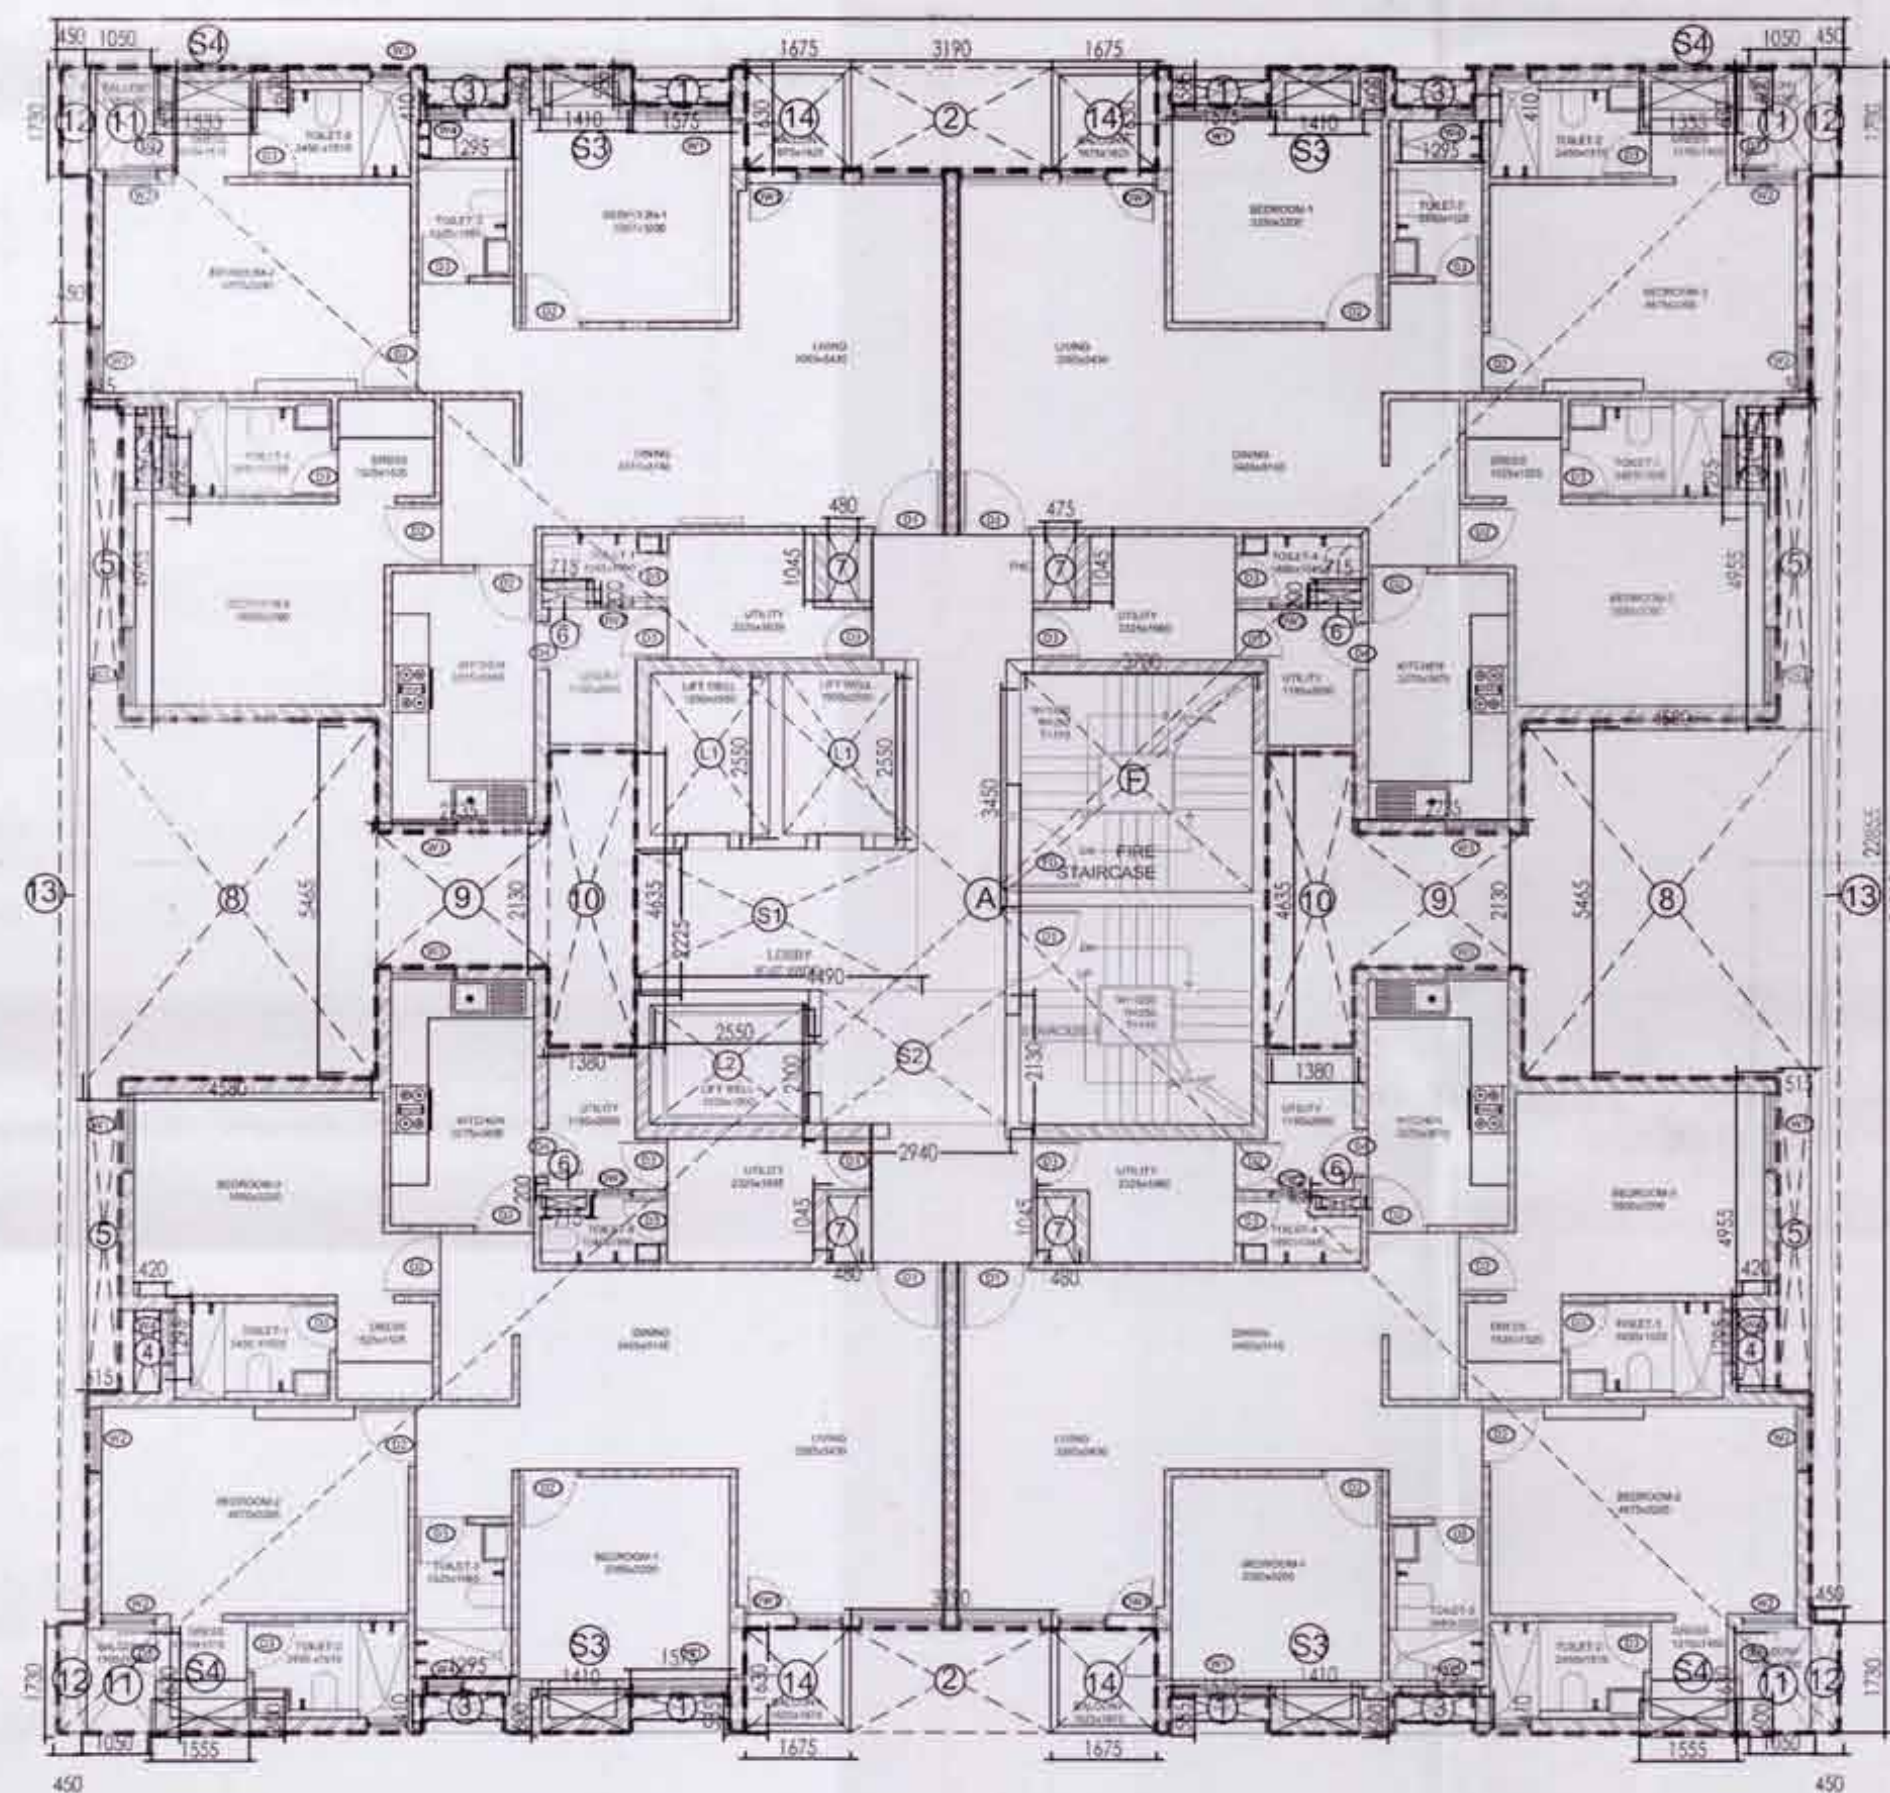


TYPICAL FLOOR PLAN (1st TO 31st FLOOR)

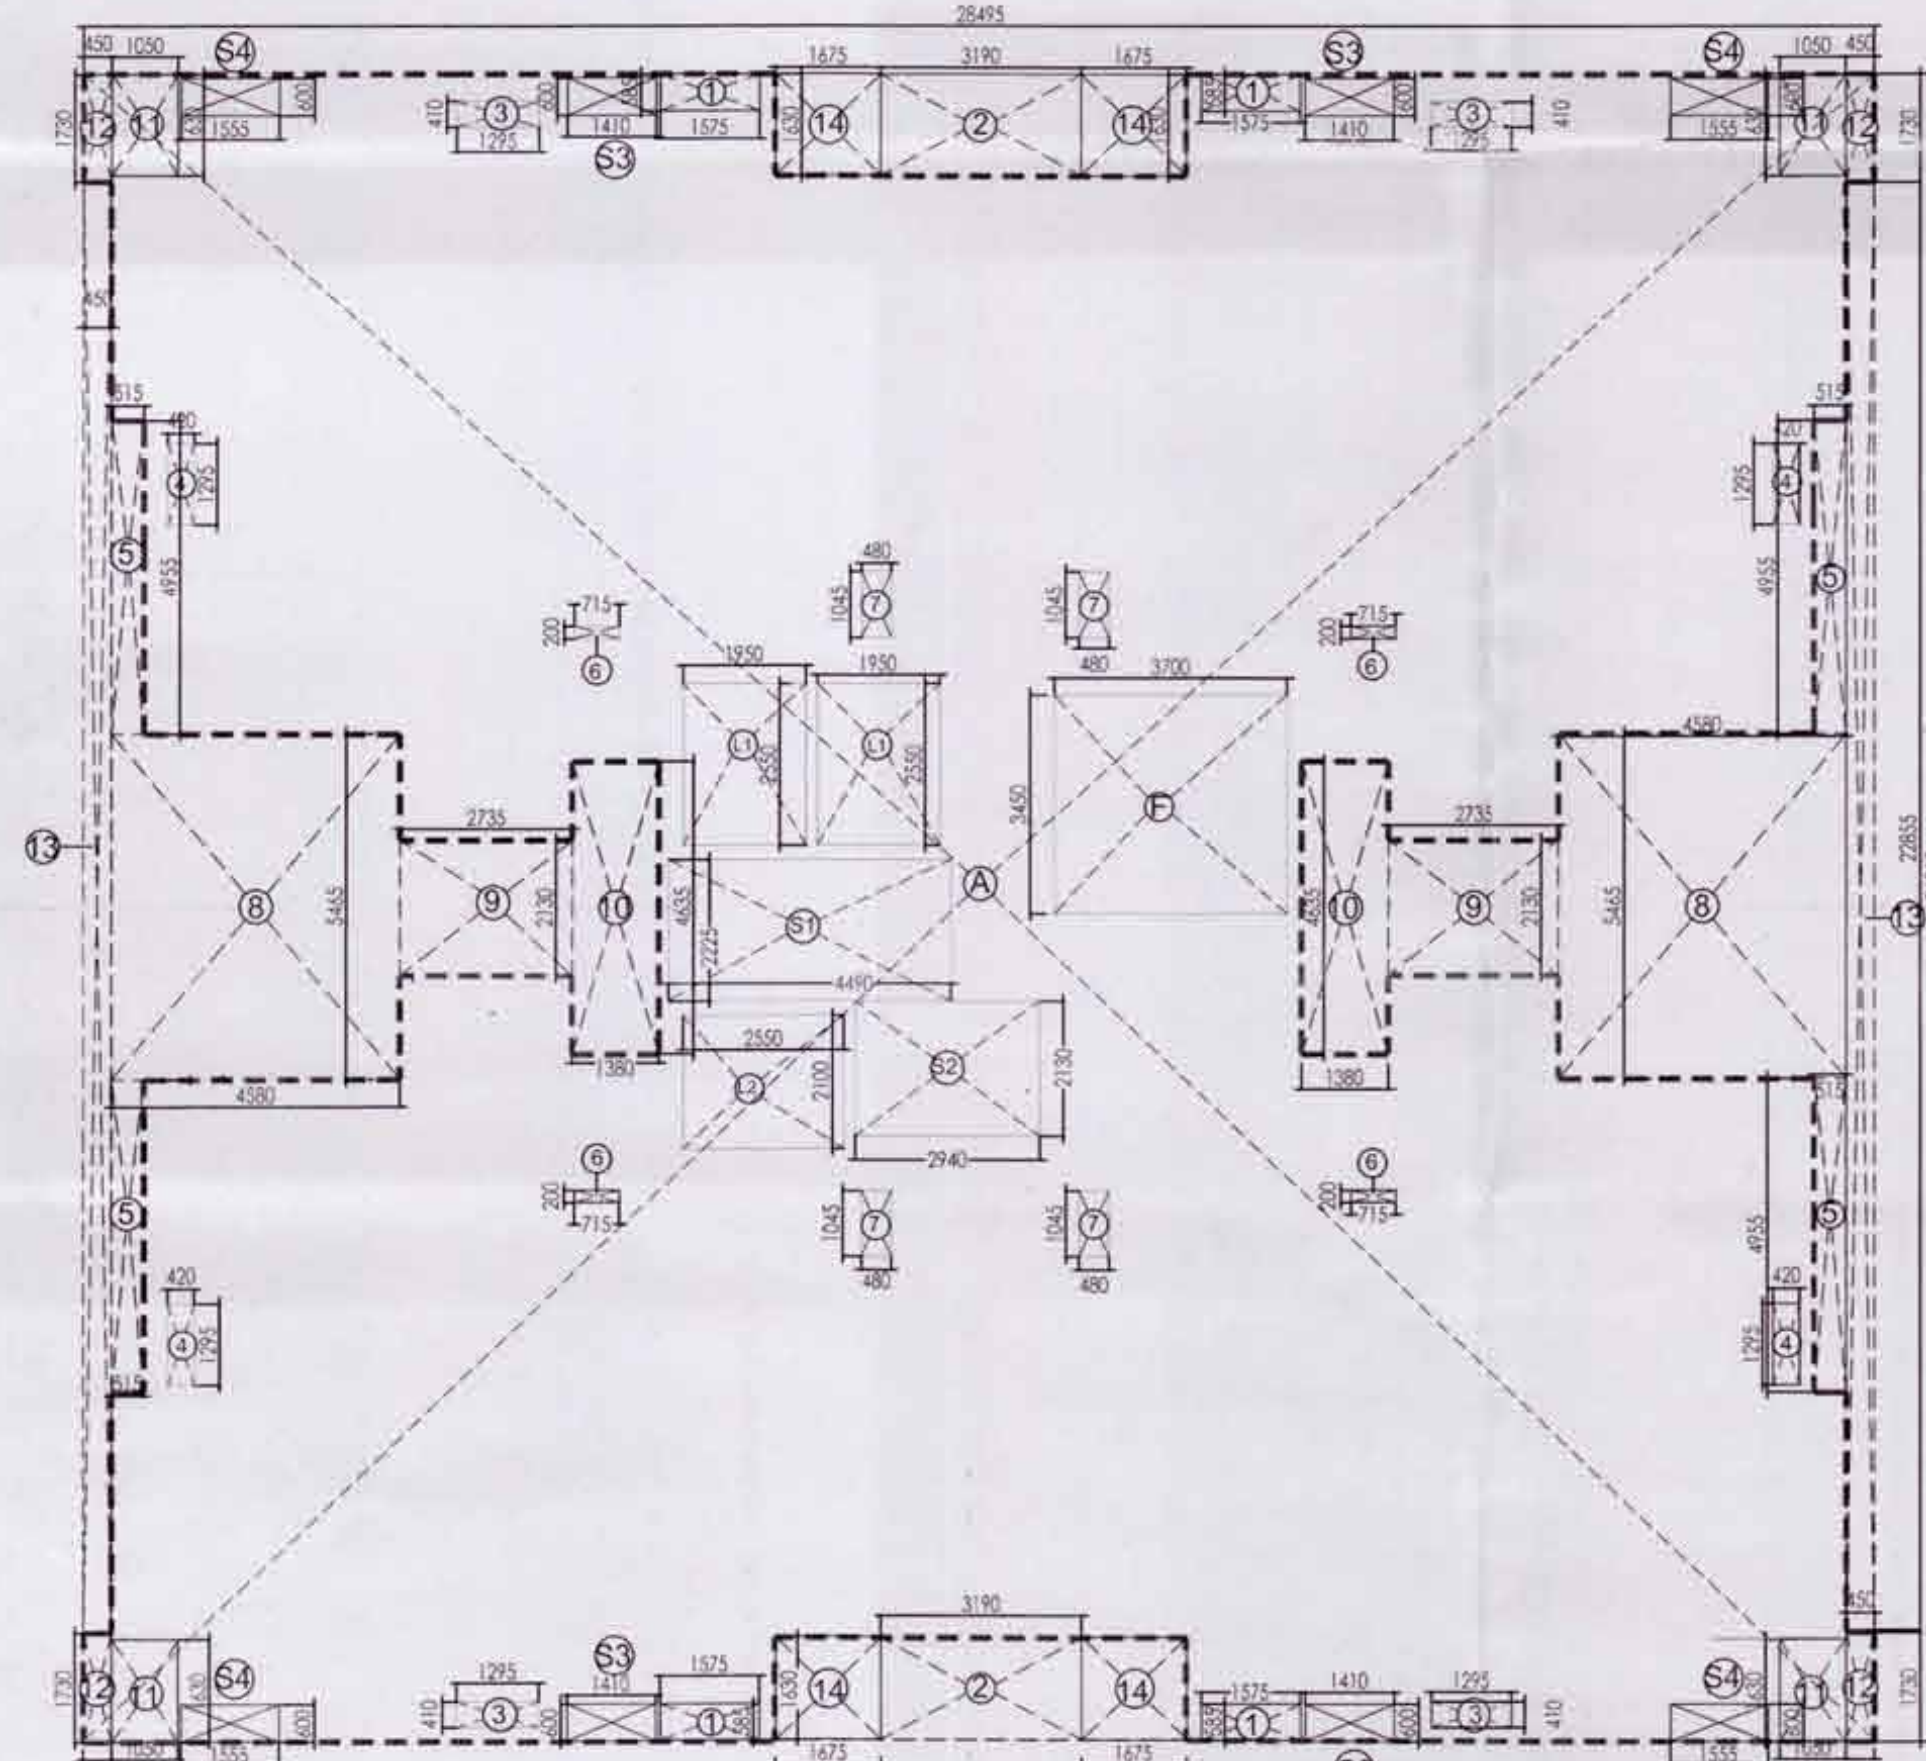

TYPICAL FLOOR ENVELOPE PLAN

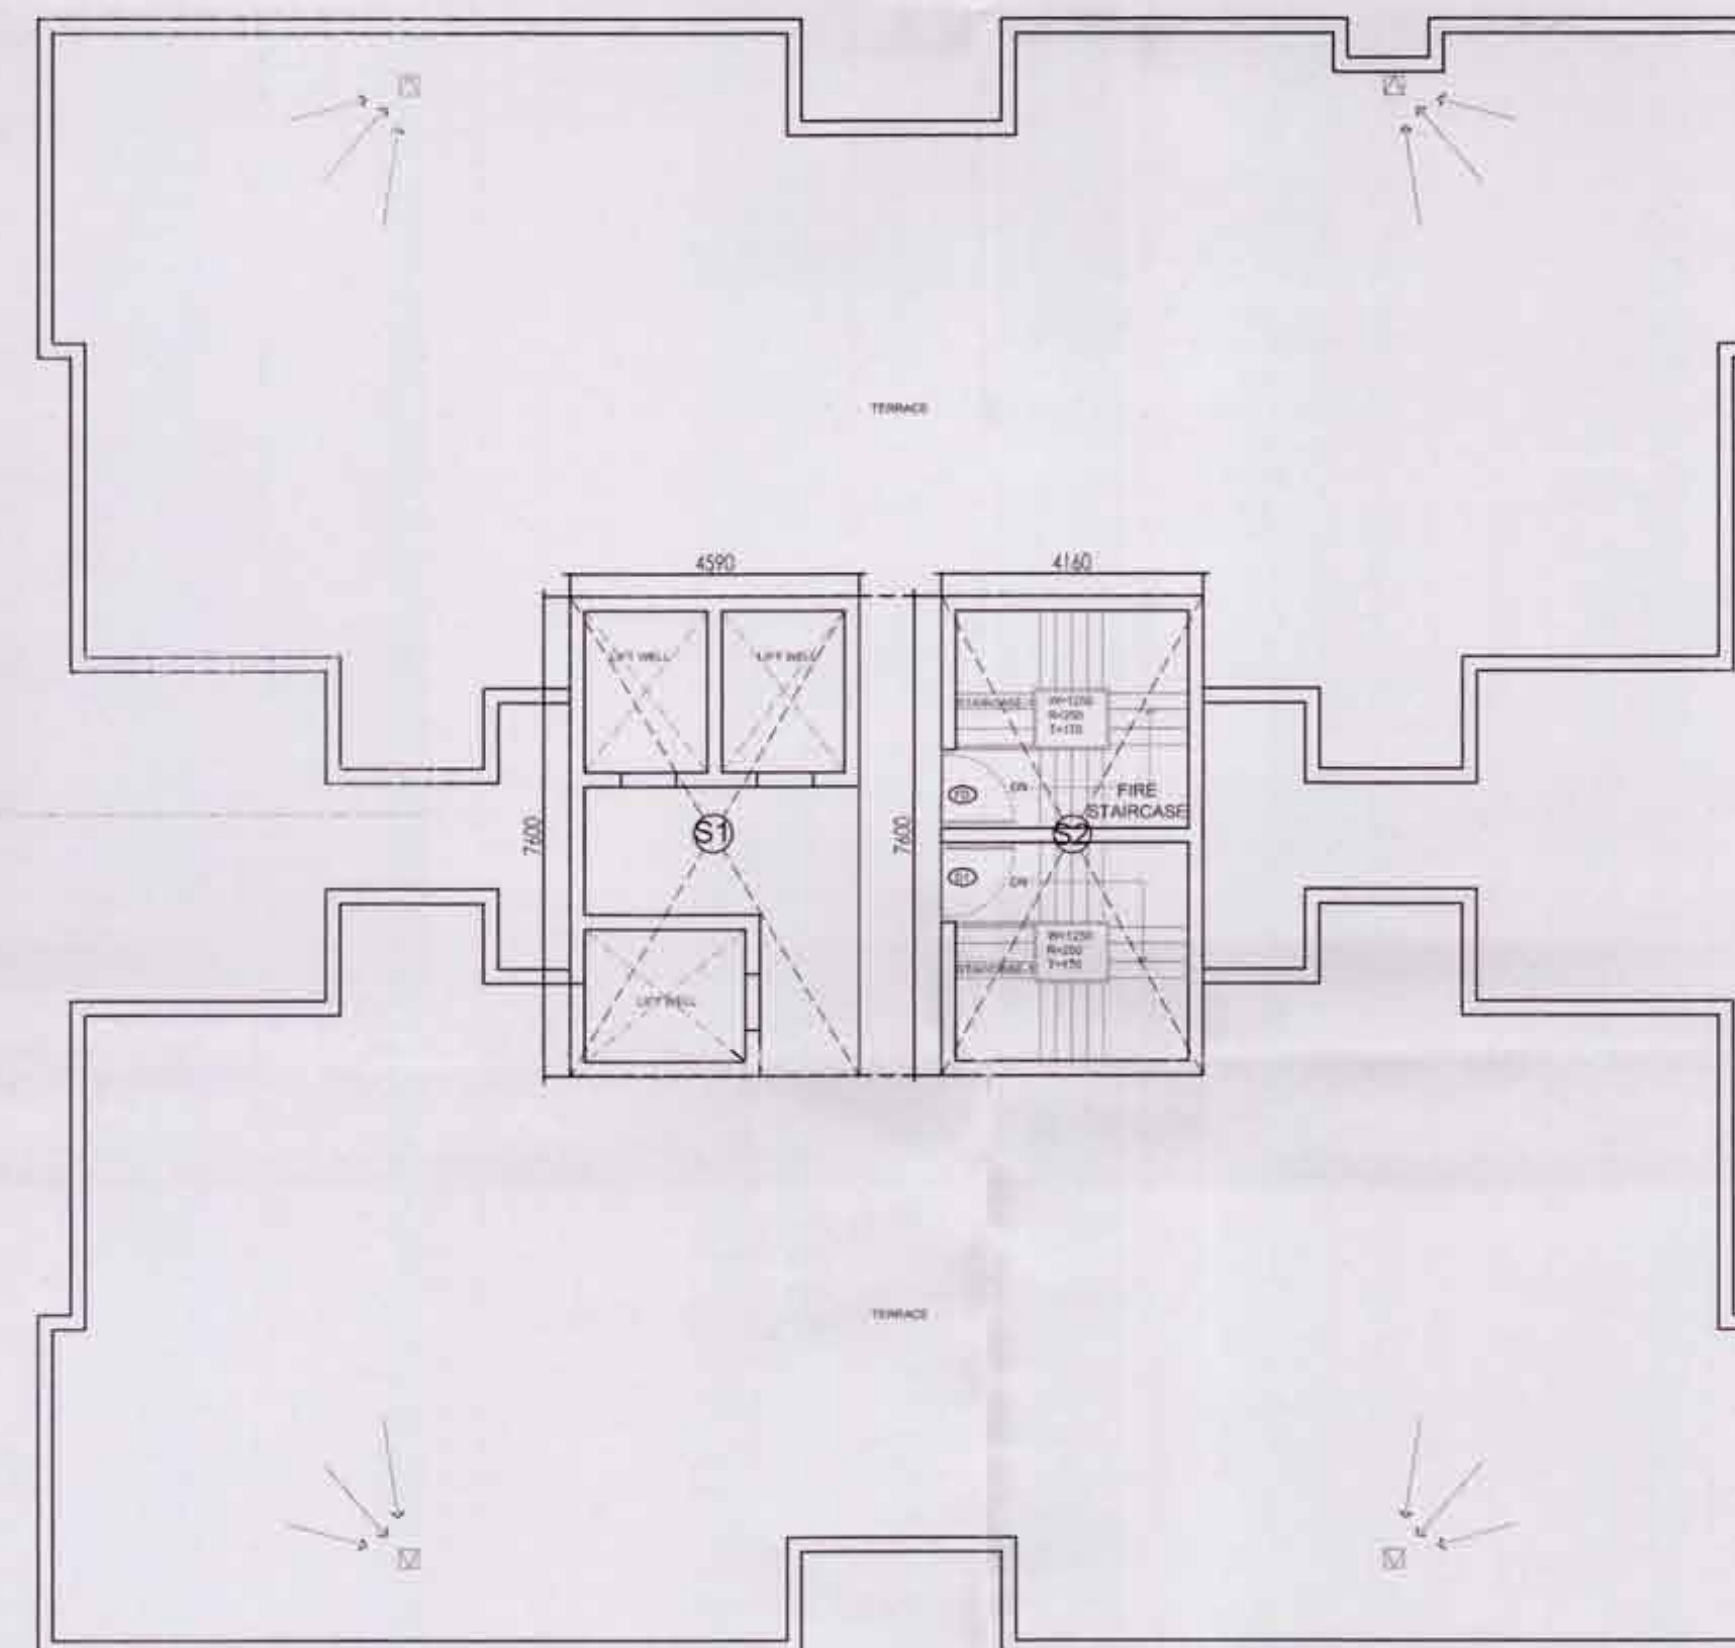

TERRACE MUMTY LEVEL FLOOR PLAN

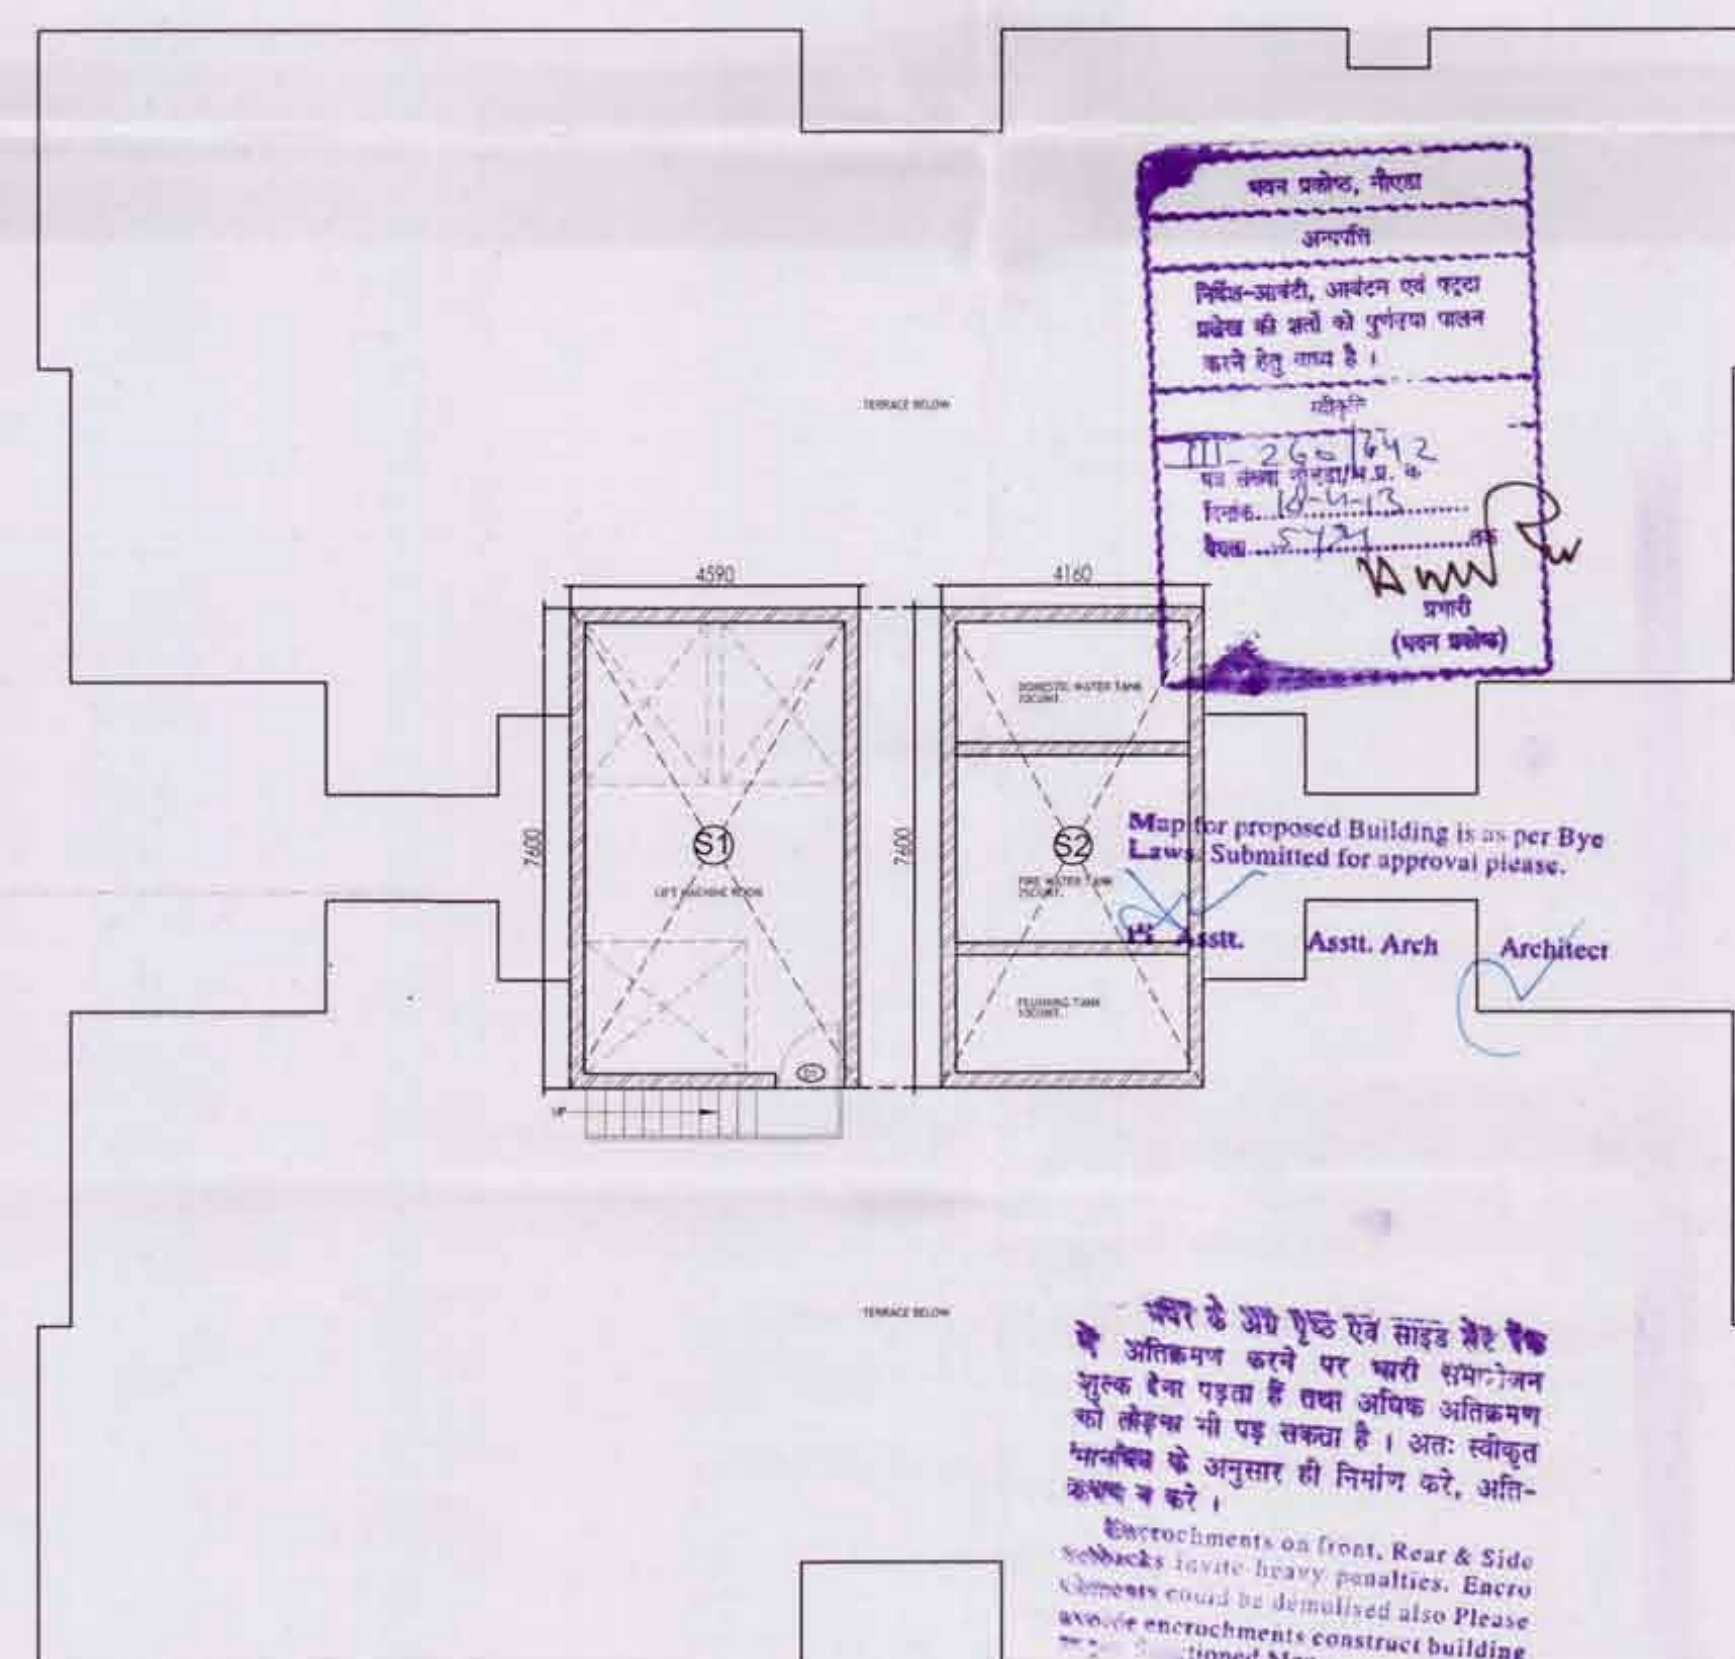


TERRACE FLOOR PLAN
(LIFT MACHINE ROOF LEVEL)

AREA STATEMENT TYPICAL FLOOR 3BHK (KU-5)				
ADDITION AREA (A)				
Sr No	Coff/No	Breadth mm	Length mm	Area Sqmt
A	1	26315	28495	749.85
DEDUCTION AREA (B)				
1	4	385	1575	2.43
2	2	1630	3190	10.40
3	4	410	1295	2.12
4	4	1295	420	2.18
5	4	4955	515	10.21
6	4	200	715	0.57
7	4	480	1045	2.01
8	2	5465	4590	50.06
9	2	2130	2735	11.65
10	2	4635	1380	12.79
11	4	1500	1050	6.30
12	4	1730	450	3.11
13	2	22880	450	20.59
14	4	1665	1675	10.49
L1	2	2550	1950	9.95
L2	1	2100	2550	5.36
TOTAL				160.20
S1	1	2225	4490	9.99
S2	1	2130	2940	6.26
S3	4	600	1410	3.38
S4	4	600	1555	3.73
F	1	3450	3700	12.77
TOTAL				36.13
TOTAL AREA (D=A-B-C)				553.51


FLOOR WISE STATEMENT (TOTAL FAR AREA)	
GROUND COVERAGE AREA	634.14
GROUND FLOOR FAR AREA	581.52
1ST FLOOR FAR AREA	553.51
2ND FLOOR FAR AREA	553.51
3RD FLOOR FAR AREA	553.51
4TH FLOOR FAR AREA	553.51
5TH FLOOR FAR AREA	553.51
6TH FLOOR FAR AREA	553.51
7TH FLOOR FAR AREA	553.51
8TH FLOOR FAR AREA	553.51
9TH FLOOR FAR AREA	553.51
10TH FLOOR FAR AREA	553.51
11TH FLOOR FAR AREA	553.51
12TH FLOOR FAR AREA	553.51
13TH FLOOR FAR AREA	553.51
14TH FLOOR FAR AREA	553.51
15TH FLOOR FAR AREA	553.51
16TH FLOOR FAR AREA	553.51
17TH FLOOR FAR AREA	553.51
18TH FLOOR FAR AREA	553.51
19TH FLOOR FAR AREA	553.51
20TH FLOOR FAR AREA	553.51
21TH FLOOR FAR AREA	553.51
22TH FLOOR FAR AREA	553.51
23TH FLOOR FAR AREA	553.51
24TH FLOOR FAR AREA	553.51
25TH FLOOR FAR AREA	553.51
26TH FLOOR FAR AREA	553.51
27TH FLOOR FAR AREA	553.51
28TH FLOOR FAR AREA	553.51
29TH FLOOR FAR AREA	553.51
30TH FLOOR FAR AREA	553.51
31TH FLOOR FAR AREA	553.51
TOTAL FAR AREA ALL FLOORS FOR KU (05)	17740.27

15% OF FAR AREA STATEMENT TERRACE FLOOR 3BHK (KU-5)				
ADDITION AREA (A)				
Sr No	Coff/No	Breadth mm	Length mm	Area Sqmt
S1	1	7600	4590	34.88
S2	1	7600	4160	31.62
(A)				66.50
TOTAL AREA (A)				66.50

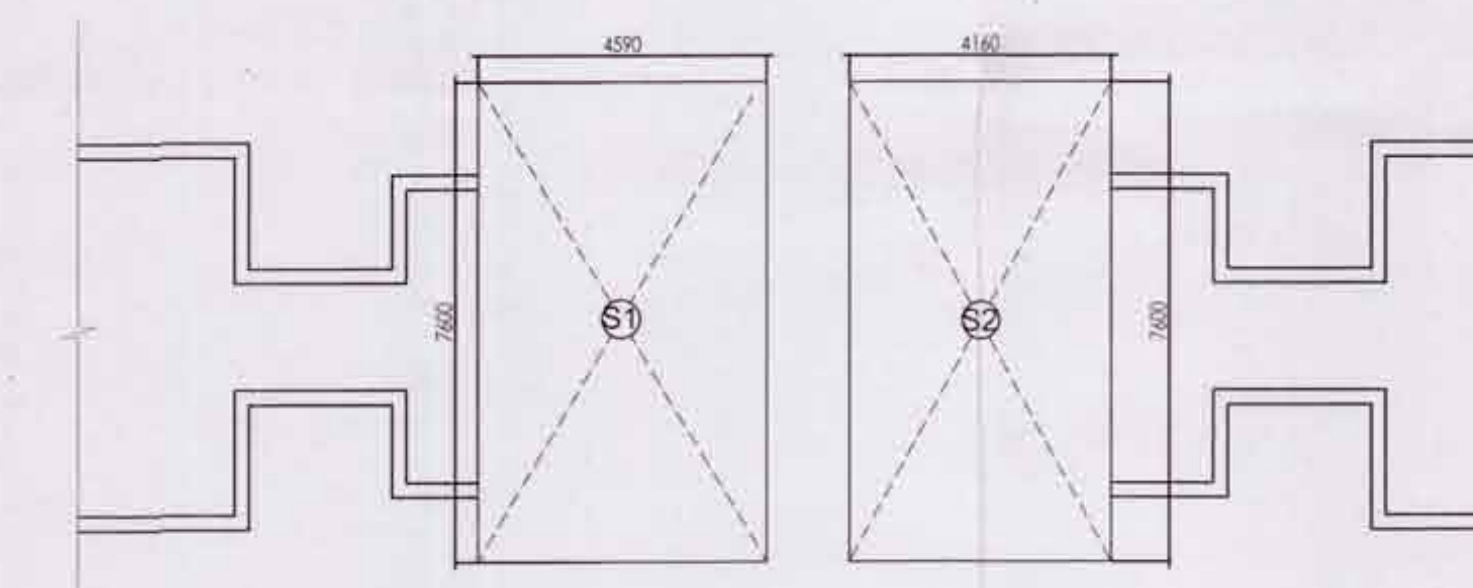

TERRACE FLOOR ENVELOPE PLAN

15% OF FAR AREA TYPICAL FLOOR 3BHK (KU-5)				
ADDITION AREA (A)				
Sr No	Coff/No	Breadth mm	Length mm	Area Sqmt
L1	2	2550	1950	9.95
L2	1	2100	2550	5.36
S1	1	2225	4490	9.99
S2	1	2130	2940	6.26
F	1	3450	3700	12.77
3	4	1295	410	2.12
4	4	420	1295	2.18
6	4	715	200	0.57
7	4	480	1045	2.01
S3	4	600	1410	3.38
S4	4	600	1555	3.73
TOTAL				58.31

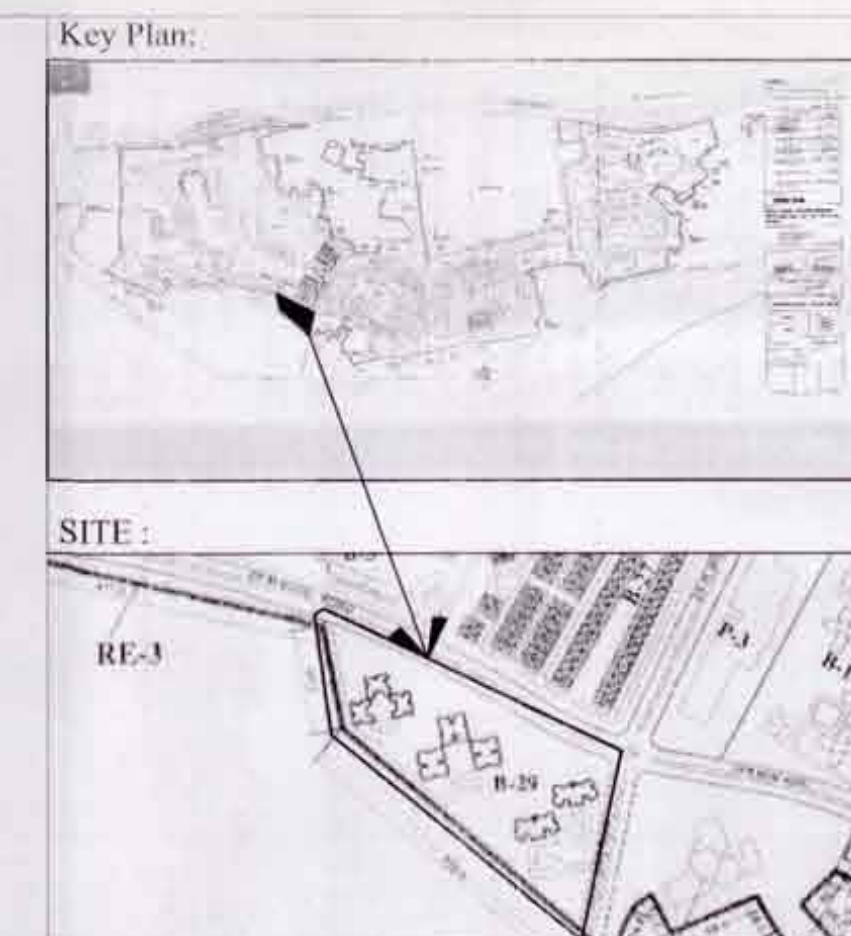

OPENING SCHEDULE				
NAME	WIDTH	CILL	LINTEL	REMARKS
W1	1200	900	2500	BEDROOM
W2	600	900	2500	BEDROOM
W3	900	900	2500	KITCHEN
W4	600	900	2500	TOILET
D1	1150	-	2150	MAIN DOOR
D2	900	-	2150	BEDROOM
D3	750	-	2150	TOILET
D4	800	-	2500	EXTERNAL
DW1	2815	-/900	2500	LIVING
DW2	1250	-/900	2150	SERV.TLT.
FD	1000	-	2500	FIRE DOOR

Owners:
JAYPEE INFRATECH LTD.
SECTOR - 128, NOIDA, (U.P.)

Architects & Town Planners:
ARCOP ASSOCIATES PVT. LTD.
E-106, G.K. Enclave-1
N. Delhi-110 048
Ph.-011-26242050, 26242035

Architect's Signature:

Sandeep Saini, Architect
Council of Architecture
Registration No. CA/2001/27133

Owners' Signature:

For Jaypee Infratech Ltd.
Authorized Signatory

Job Title: **BUILDING SUBMISSION FOR
B 29-KUBE
JAYPEE GREENS ,
SEC.-128 Noida (U. P.)**

Drawing Title:
**B 29-KUBE
TYPICAL FLOOR & TERRACE FLOOR PLAN
(1st TO 31st FLOOR) 3BHK (KU-05)**


Job No.: _____ Date: **JUNE 2012** Drawing No.: **JPG/SB/B29/06A**

Scale: **1:100** Dealt by: _____ Checked by: _____ Revision No.: _____


NOIDA AUTHORITY:

Associate Architect _____ Architect _____ Chief Architect _____

नगर प्रशासन
नोट: 1. यह मानचित्र सर्वेक्षण की विधि से अधिक
तक 5 वर्ष की अवधि तक वैध रहेगा वही परदेवार
या परदे के अधिकतर उपलब्ध हो अथवा उलने पुन
धीनस्थ करा जाए सो। परदे के अधिकतर उपलब्ध
पुनर्निर्मित न होने की दशा में मानचित्र की वैधता
परदे की वैधता तिथि तक ही समझी जाएगी।
(2) बाबरी की अधिकतम प्रमाण वन हेतु अनिवार्य
करते समय विस्तृत प्रमाण (आवास) से निम्न
अनुसार समय पूर्विक प्रमाण प्रस्तुत करवा होना

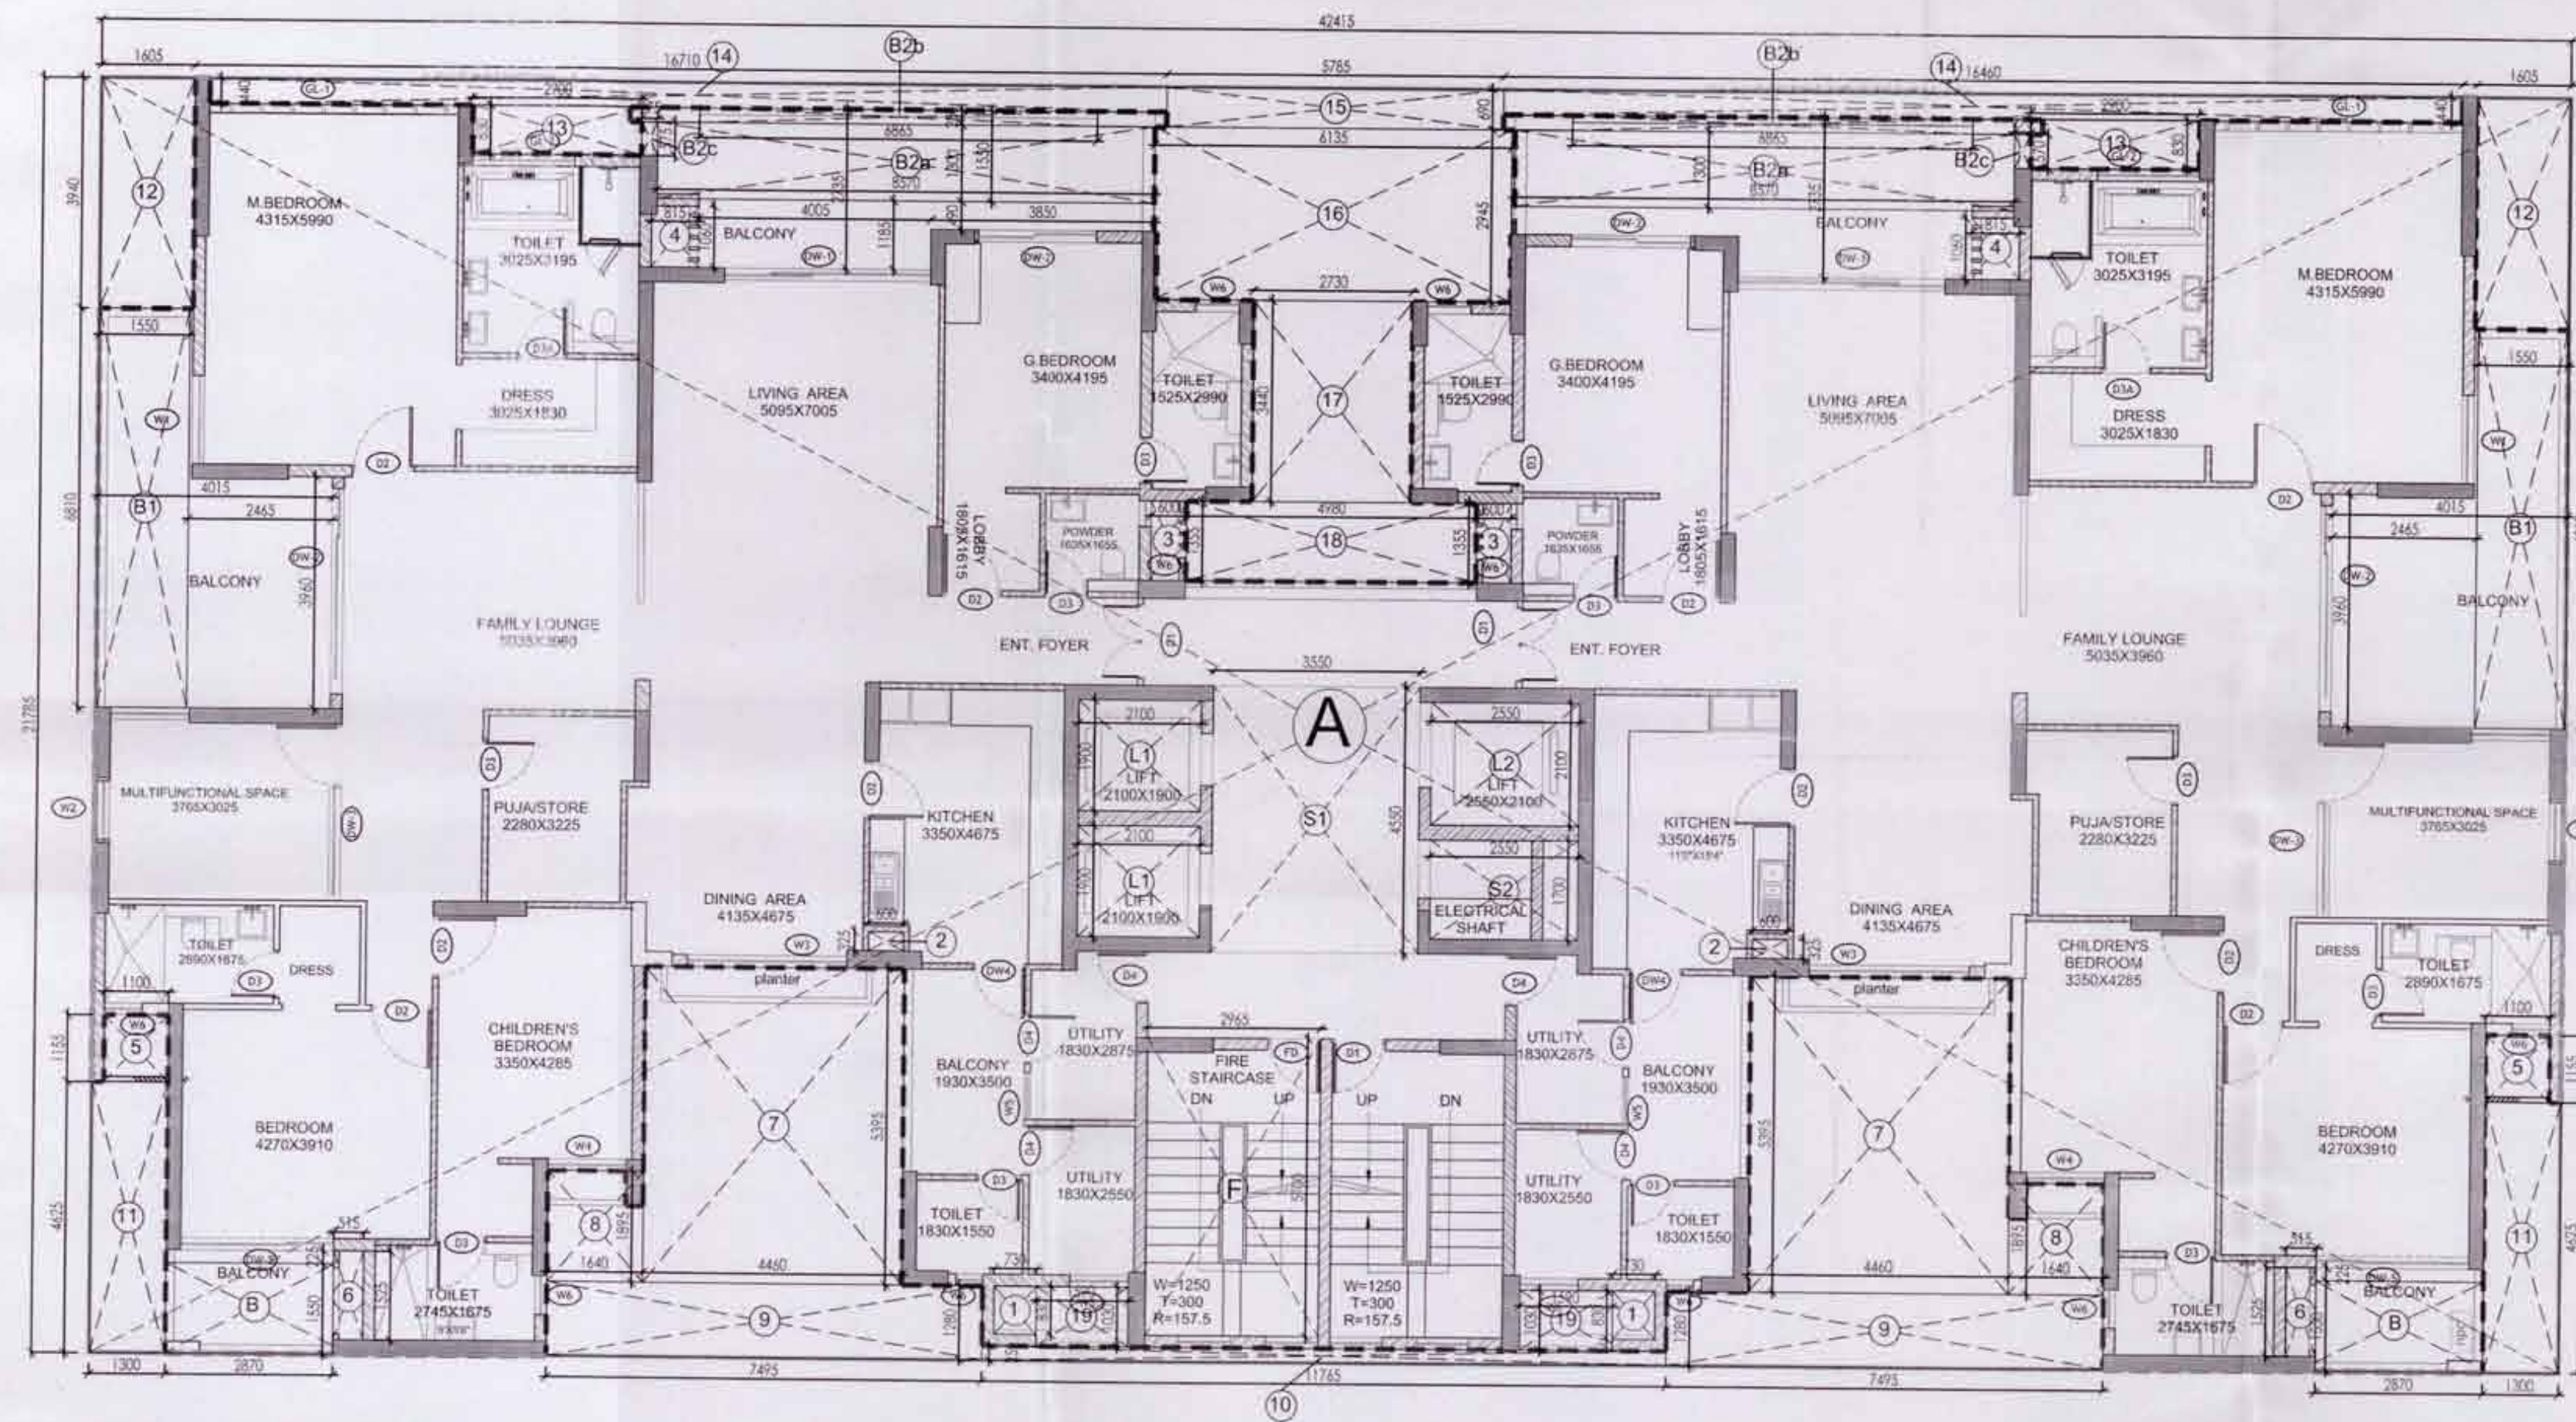

TYPICAL FLOOR PLAN

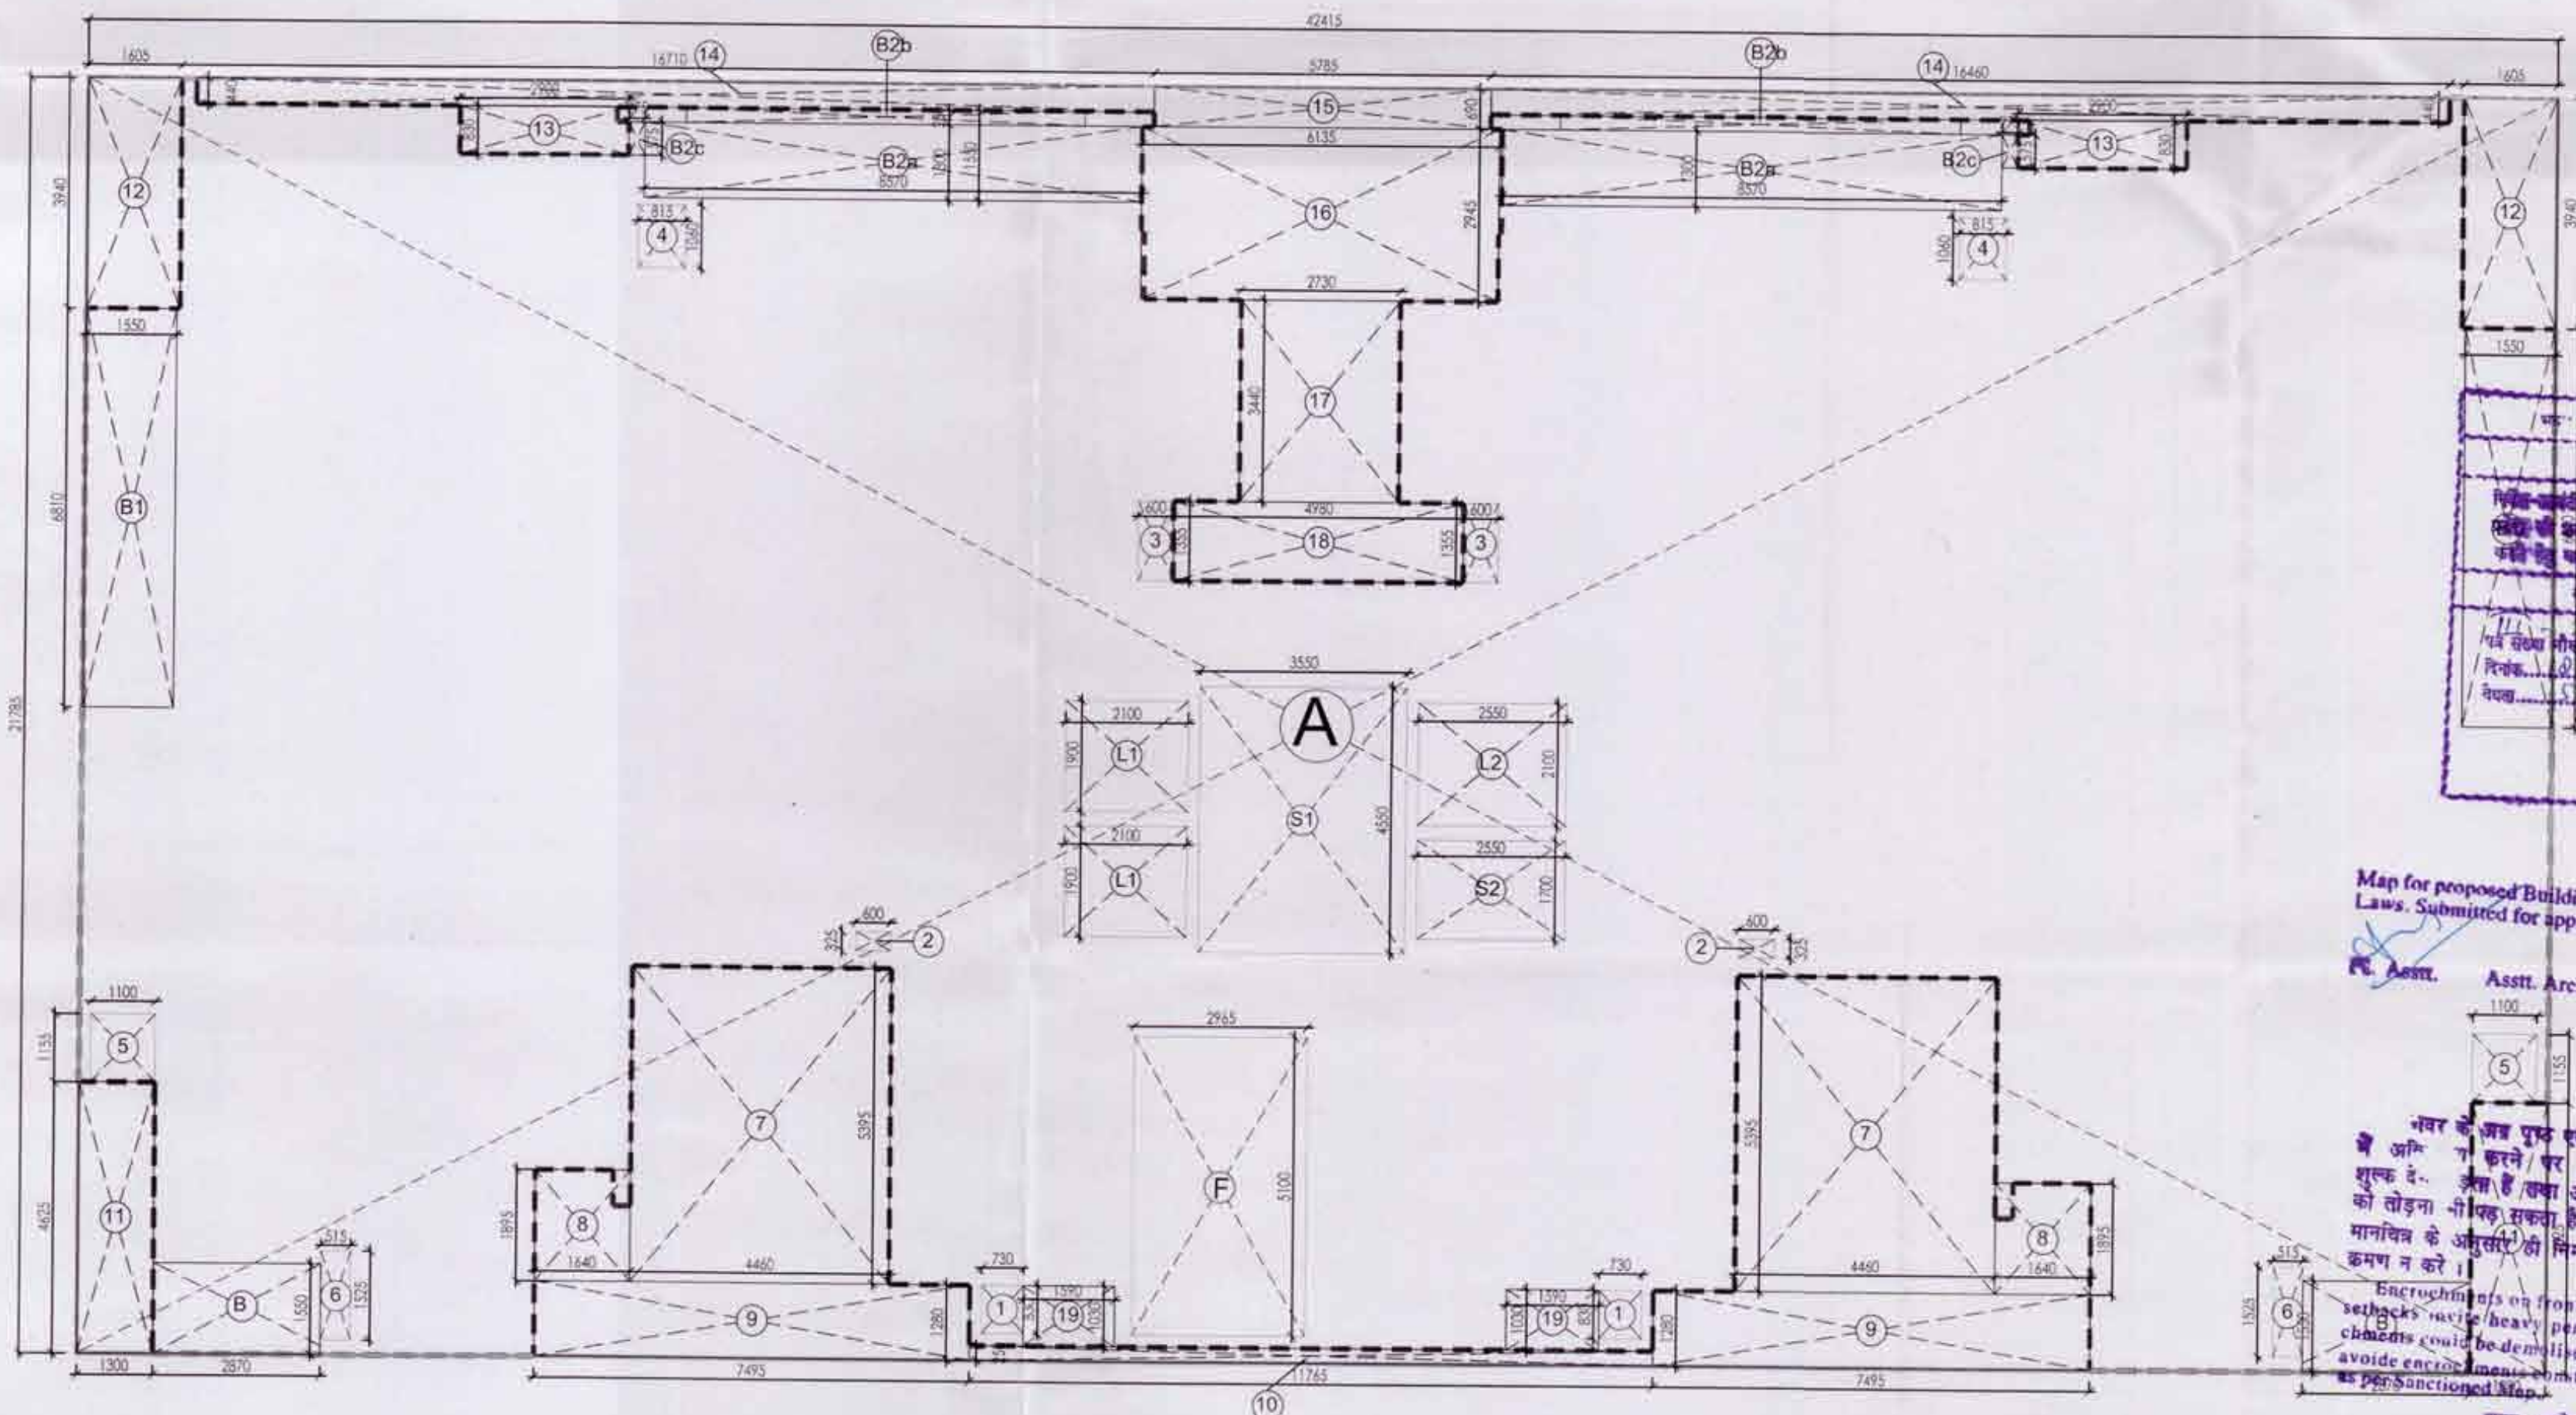

TYPICAL FLOOR ENVELOPE PLAN

AREA STATEMENT TYPICAL FLOOR

(4BHK) (KU-7.8)

ADDITION AREA (A)

Sr.No.	Coff./No.	Breadth mm.	Length mm.	Area Sq.mtr.
A	1	42415	21785	924.01
(A)				924.01

DEDUCTION AREA (B)

7	2	4460	5395	48.12
8	2	1640	1895	6.22
9	2	7495	1280	19.19
10	1	11765	250	2.94
11	2	1300	4625	12.03
12	2	1605	3940	12.65
13	2	2900	830	4.81
14	2	16710	440	14.70
15	1	5785	690	3.99
16	1	6135	2945	18.07
17	1	2730	3440	9.39
18	1	4980	1355	6.75
19	2	1590	1030	3.28
B	2	2870	1550	8.90
B1	2	6810	1550	21.11
B2a	2	8570	1300	22.28
B2b	2	6865	250	3.43
B2c	2	275	570	0.31
(B)				218.17

DEDUCTION AREA (C) 15% FAR FOR SERVICE AREA

F	1	2965	5100	15.12
S1	1	3550	4550	16.15
S2	1	2550	1700	4.34
L1	2	2100	1900	7.98
L2	1	2550	2100	5.36
1	2	730	830	1.21
2	2	600	325	0.39
3	2	600	1355	1.63
4	2	815	1060	1.73
5	2	1100	1155	2.54
6	2	515	1525	1.57
(C)				58.01
TOTAL AREA (A - B - C)				647.83

15% OF FAR TYPICAL FLOOR

(4BHK) (KU-7.8)

ADDITION AREA (A)

F	1	2965	5100	15.12
S1	1	3550	4550	16.15
S2	1	2550	1700	4.34
L1	2	2100	1900	7.98
L2	1	2550	2100	5.36
1	2	730	830	1.21
2	2	600	325	0.39
3	2	600	1355	1.63
4	2	815	1060	1.73
5	2	1100	1155	2.54
6	2	515	1525	1.57
(A)				58.01
TOTAL				58.01
NO. OF FLOORS				31
				1798.35

TOTAL NO. OF FLOORS	31
FAR ON TYPICAL FLOORS (1)	647.83
TOTAL FAR AREA TYPICAL FLOOR (31)	20082.76


TOTAL AREA STATEMENT

GROUND COVERAGE AREA	761.88
GROUND FLOOR FAR AREA	674.57
TYPICAL FLOORS FAR AREA	20082.76
TOTAL AREA TOWER (4BHK)	20757.33

Key Plan:



SITE :

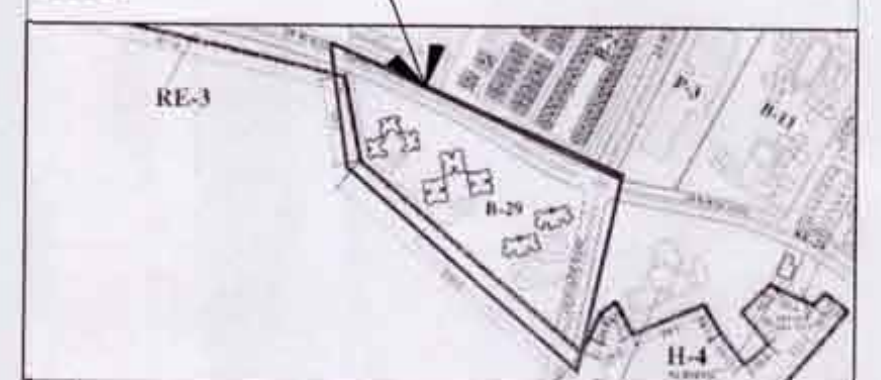

OPENING SCHEDULE				
NAME	WIDTH	CILL	LINTEL	REMARKS
W1	1500	900	2500	M. BEDROOM
W2	1000	900	2500	MULTIFUNCTIONAL SPACE
W3	2745	300	2500	DINING
W4	1340	900	2500	CH. BEDROOM
W5	750	900	2500	S. ROOM
W6	600	900	2500	TOILET
GL-1	4265	150	2500	M. BEDROOM (STR. GLAZING)
GL-2	1750	150	2500	TOILET (STR. GLAZING)
D1	1200	-	2500	MAIN DOOR
D2	900	-	2150	BEDROOM
D3	750	-	2150	TOILET
D3A	800	-	2150	TOILET
D4	800	-	2150	S. ROOM
DW1	3105	-300	2500	LIVING (SLIDING DOOR)
DW2	3510	-300	2500	FAMILY LOUNGE (SLIDING DOOR)
DW3	3025	-300	2500	MULTIFUNCTIONAL SPACE
DW4	1780	-900	2500	KITCHEN
DW5	2620	-900	2500	BEDROOM (SLIDING DOOR)
FD	1000	-	2150	FIRE DOOR

Owners:

JAYPEE INFRATECH LTD.
SECTOR - 128, NOIDA, (U.P.)

Architects & Town Planners:

ARCOP ASSOCIATES PVT. LTD.
E-106, G.K. Enclave-1
N. Delhi-110 048
Ph.-011-26242050, 26242035

Architect's Signature:

Sandeep Saini, Architect
Council of Architecture
Registration No. CA/2001/27133
Gorky
GORKY
Town Planner
AITP-2011-163

Owners' Signature:

For Jaypee Infratech Limited
Signature

Job Title: **BUILDING SUBMISSION FOR B 29-KUBE JAYPEE GREENS , SEC-128, Noida (U P)**

Drawing Title: **B 29-KUBE TYPICAL FLOOR 1st To 31st FLOOR & TYPICAL FLOOR ENVELOPE PLAN 4BHK (KU-7.8)**

Job No.: _____ Date: **JUNE 2012** Drawing No.: **JPG/SB/B29/08-B**

Scale: **1:100** Dealt by: _____ Checked by: _____ Revision No.: _____

NOIDA AUTHORITY:

Associate Architect _____ Architect _____ Chief Architect _____