



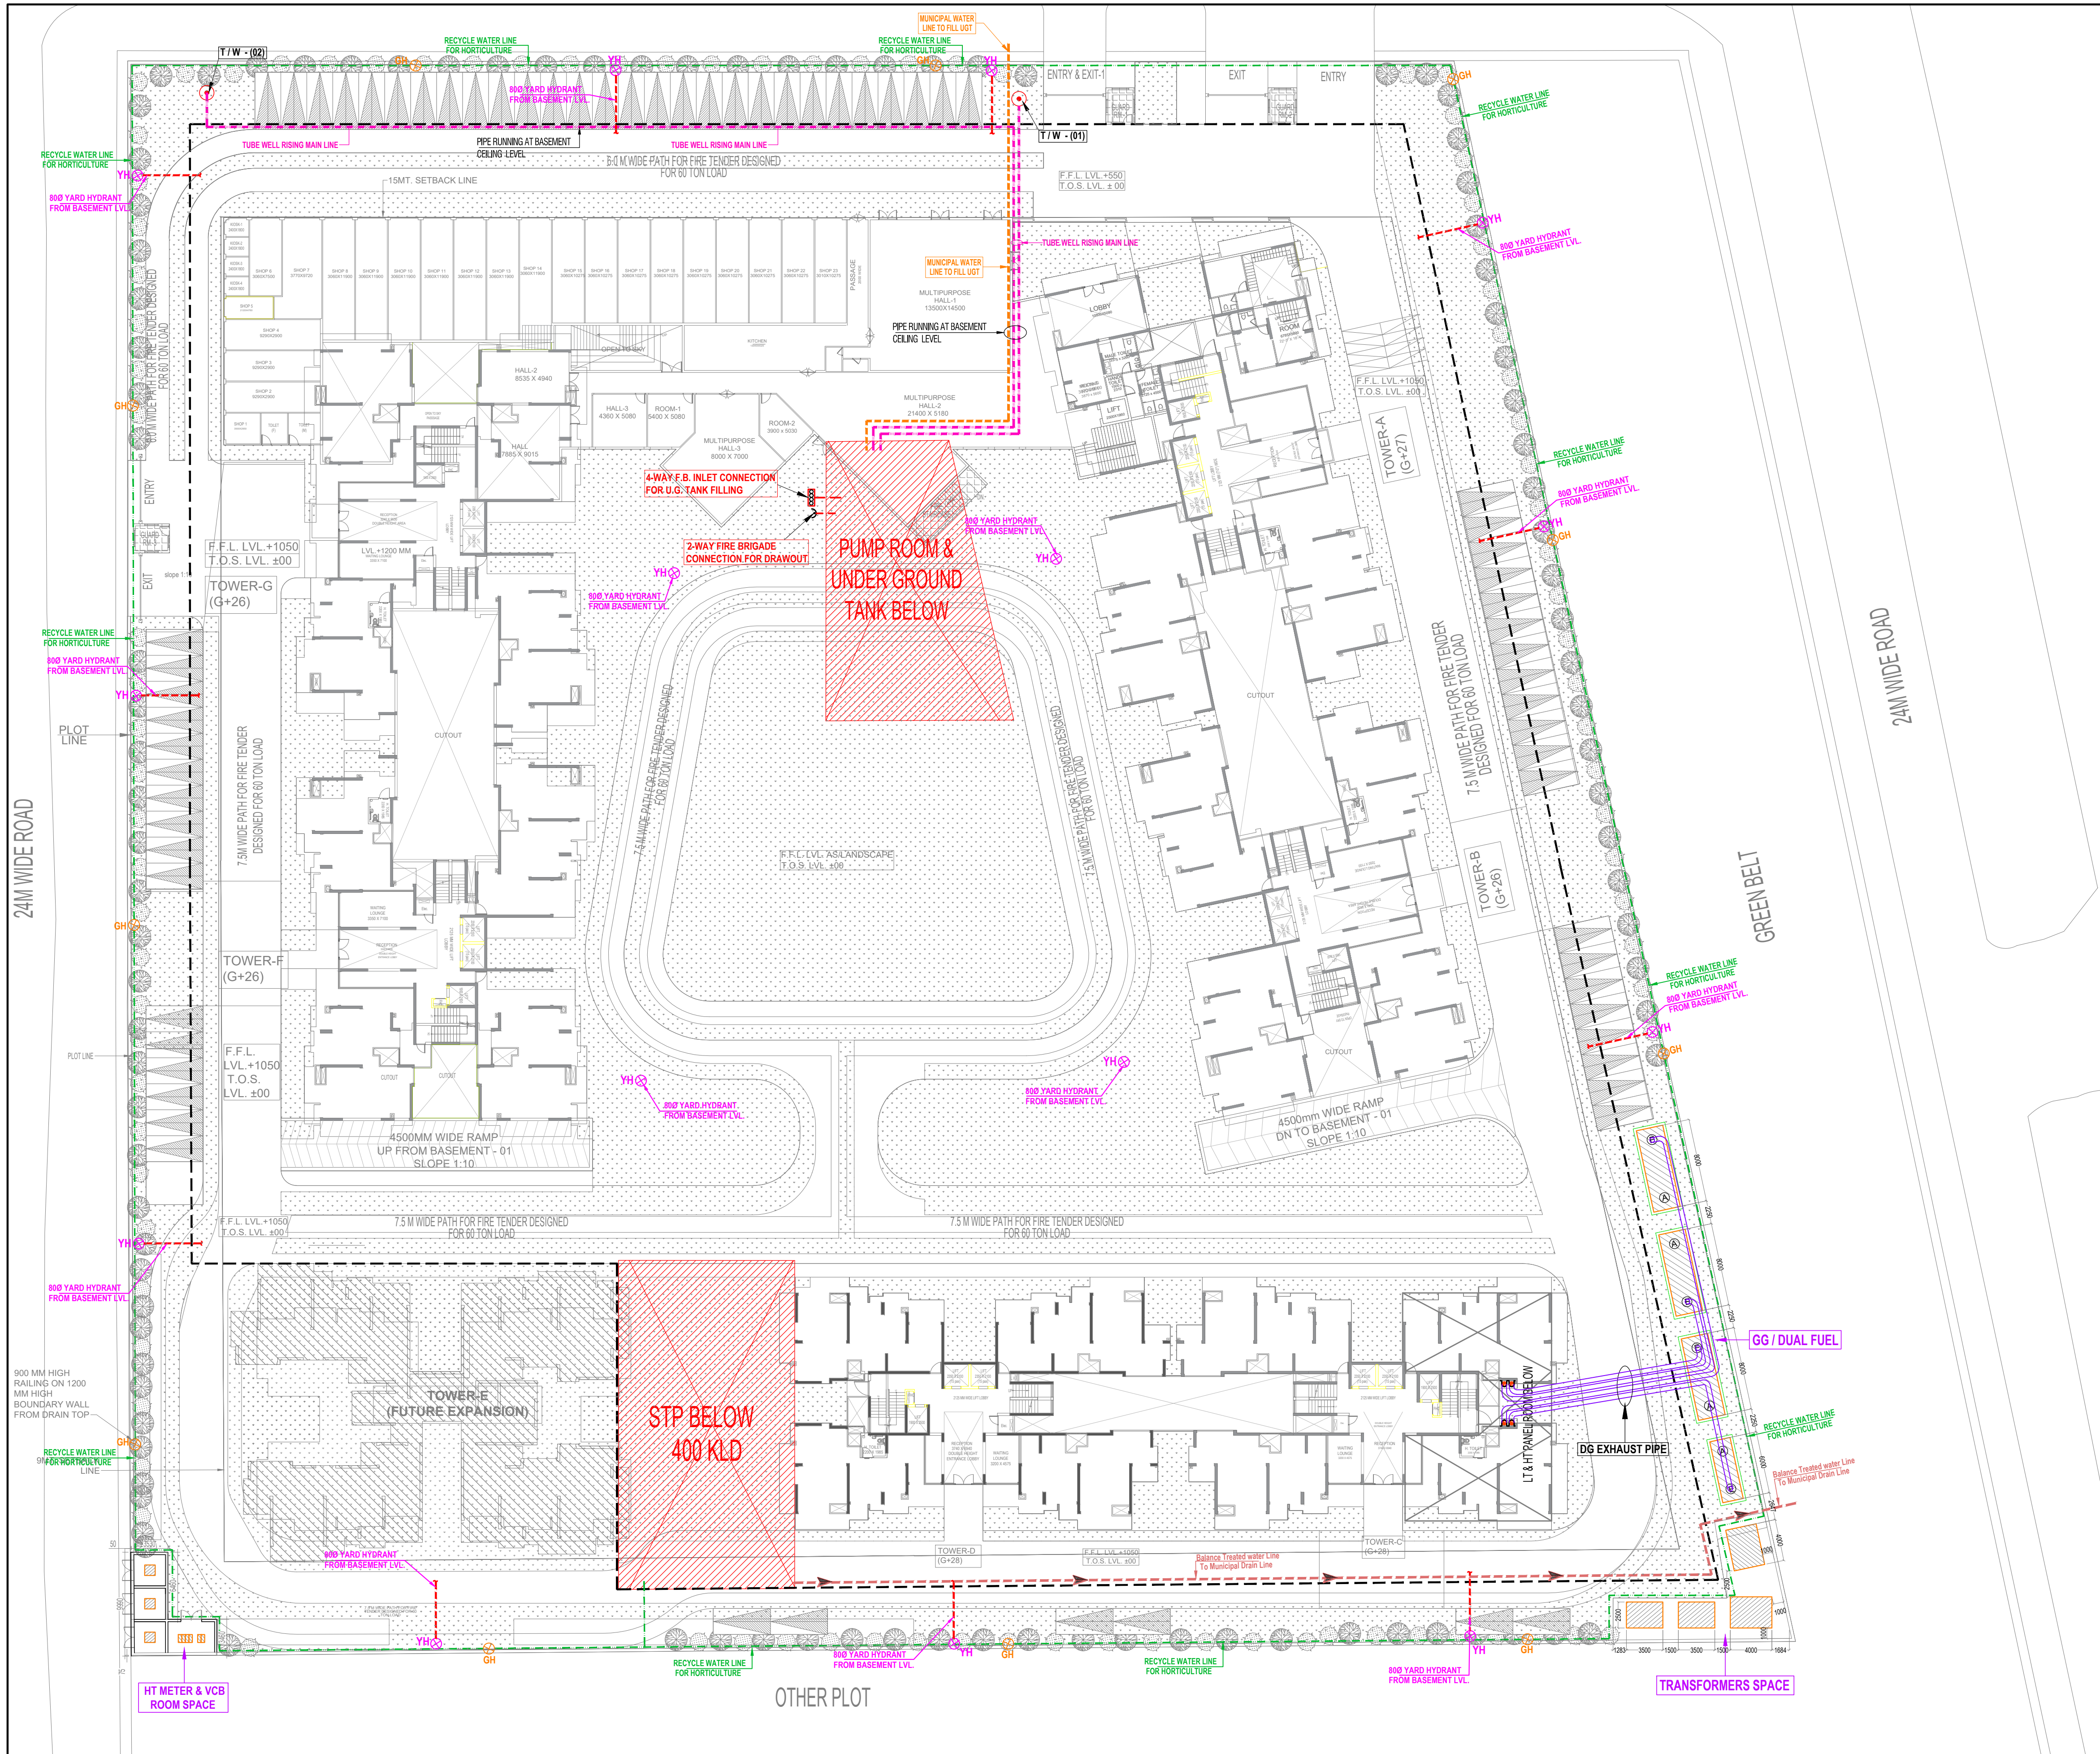

LEGEND :		
S. No.	SYMBOL	DESCRIPTION
1.		RECYCLED WATER SUPPLY PIPE LINE.
2.		RISING MAIN WATER PIPE LINE.
3.		MUNICIPAL WATER SUPPLY PIPE LINE.
4.		ISOLATING VALVE
5.		MASONRY CHAMBER FOR ISOLATING VALVE
6.		PROPOSED TUBE WELL
7.		BASEMENT LINE
8.		GARDEN HYDRANT

LEGEND : FIRE SYSTEM		
S. No.	SYMBOL	DESCRIPTION
1.		FIRE LINE
2.		YARD HYDRANT 63 M.M. DIA. SINGLE HEADED HYDRANT VALVE WITH 2 NOS. 15 M. LONG, 63 M.M. DIA. FIRE HOSE PIPE & 1 NO. BRANCH PIPE WITH NOZZLE
3.		FIRE BRIGADE CONNECTION
4.		BUTTERFLY VALVE
5.		NONRETURN VALVE (CHECK VALVE)
6.		ISOLATING VALVE WITH MASONRY CHAMBER

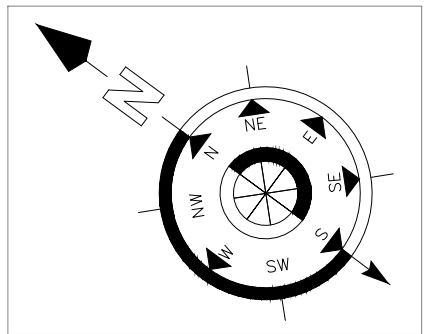

R 01	18-12-2023	---	for Rera Submission
Rev. no.	Date	NO. OF PRINTS	Revision

Project
**PROPOSED GROUP HOUSING FOR
M/S GOLF GREEN MANSIONS (P) LTD.**
AT PLOT NO: - GH-3A, SECTOR -10
GREATER NOIDA, (U.P.)

Title
SITE PLAN

Subtitle
EXTERNAL WATER SUPPLY LAYOUT

Drawing released for
☐ APPROVAL ☒ SUBMISSION
☐ ADVANCE COPY ☐ CONSTRUCTION

Drg. no. Elite / EX / S-03 Drawn by Kulwant

Scale 1:310 Designed by R.K.

Date Oct. 2023 Checked by Anand Havelia

Architects

B-421, HFC, Ph-10/11/12/2390/