


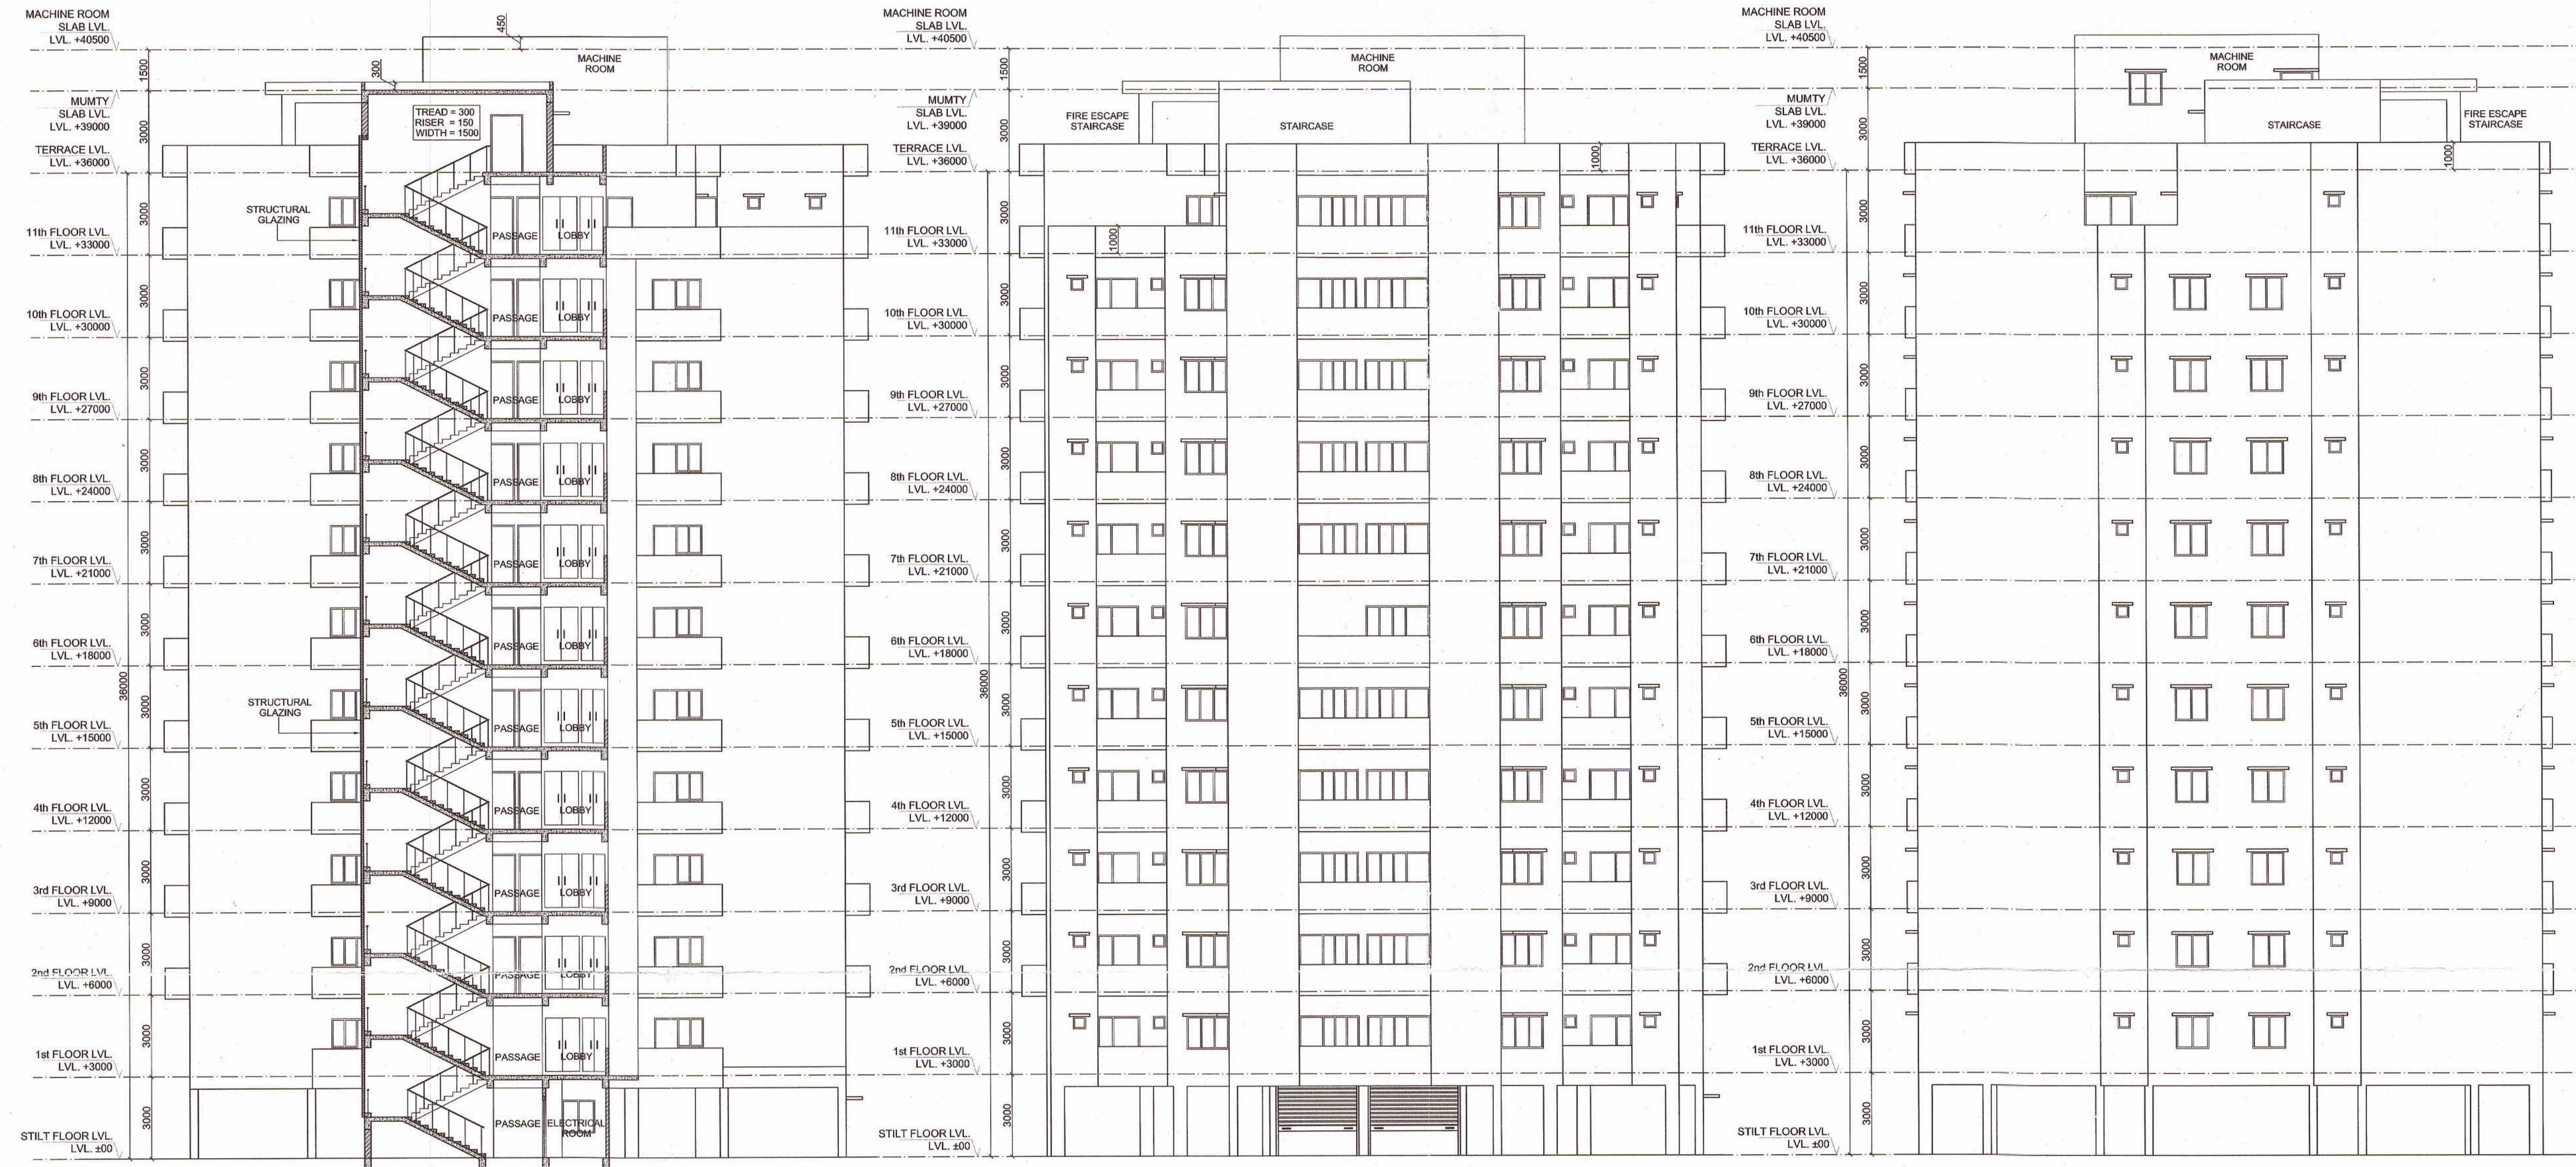


SECTION-AA'
(SCALE 1:150)


FRONT ELEVATION
(SCALE 1:150)

REAR ELEVATION
(SCALE 1:150)

ELECTRIC SWITCH ROOM

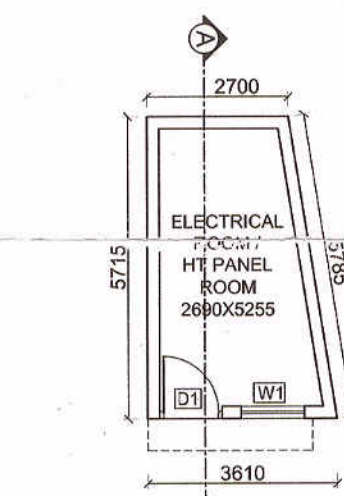


GROUND FLOOR PLAN
(SCALE 1:150)

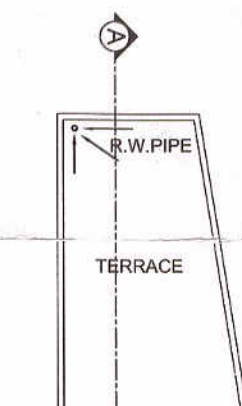


TERRACE PLAN
(SCALE 1:150)



AREA DIAGRAM
(UNDER F.A.R.)
(SCALE 1:150)

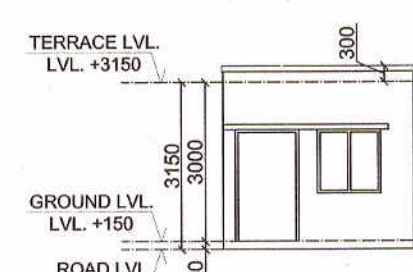


FRONT ELEVATION
(SCALE 1:150)

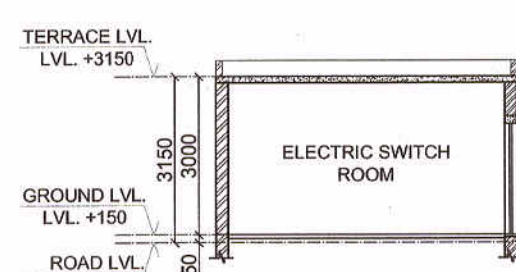


SECTION-AA'
(SCALE 1:150)


GUARD ROOM & METER ROOM

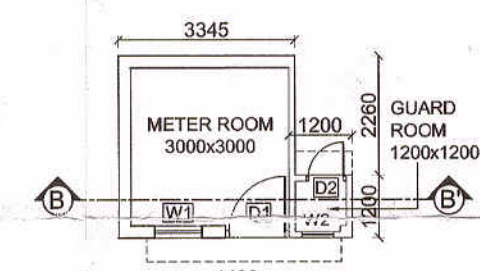


GROUND FLOOR PLAN
(SCALE 1:150)

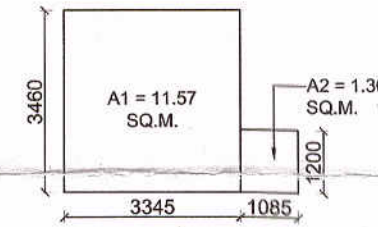


AREA DIAGRAM
(SCALE 1:150)
TOTAL COVERED AREA
(UNDER F.A.R.)
=A1+A2
=11.57+1.30 = 12.87 SQ.M.

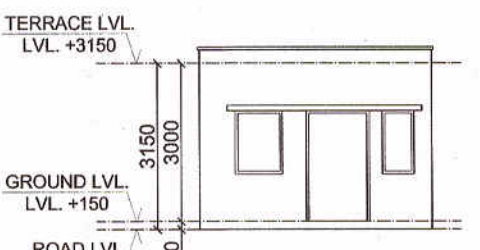

FRONT ELEVATION
(SCALE 1:150)

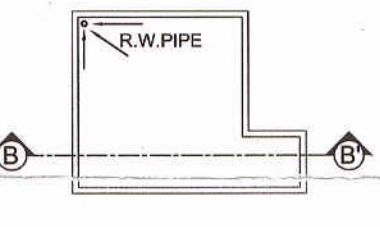

TERRACE PLAN
(SCALE 1:150)

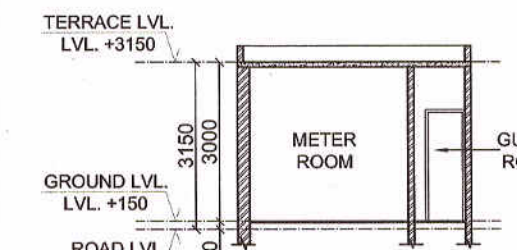

SECTION-BB'
(SCALE 1:150)

PROJECT :
PROPOSED GROUP HOUSING FOR
E-SQUARE HOMES PVT. LTD.ON
KHASRA NO. 216-SA, BHAISORA,
GOMTI NAGAR VISTAR, LUCKNOW

AREA STATEMENT :
ELECTRIC SWITCH ROOM
1. BUILT-UP AREA ON
GROUND FLOOR = 18.04 SQ. M.

GUARD & METER ROOM
1. BUILT-UP AREA ON
GROUND FLOOR = 12.87 SQ. M.

प्रतिष्ठा - शीत २०१७/१८ के लिए
प्रतिष्ठा का पालन करना होगा

भवन यातायात २०१७ नगर योजना
की विकास व्यवस्था २०१७ की
धारा २५ के अन्तर्गत इस प्रतिष्ठा
के साथ स्वीकृत किया जाता है।
विकास प्राधिकरण भूमि विषयक
व्याप्ति के लिए विहित बाध्य नहीं
है।

कोटि
रजिस्ट्रार ऑफ़ डी.पी. १९८२/१९८३/२२२४०७७३
कोटि रजि. १५४२/२२२४
वेबसाइट: २२/१२/२०१७
प्रा. वि.
प्रा. वि.

DOOR / WINDOW SCHEDULE					
S.NO	TYPE	SIZE	SILL	LINTEL	REMARK
1	D1	1200 X 2550	-	2550	DOOR
2	D2	750 X 2100	-	2100	DOOR
3	W1	900 X 1200	900	2100	WINDOW
4	W2	600 X 1200	900	2100	WINDOW

DRG. TITLE:
FRONT & REAR ELEVATION,
SECTION-AA', ELECTRIC SWITCH
ROOM, GUARD & METER ROOM
SUBMISSION DRAWING

SCALE:	DRAWING NUMBER:	NORTH:
As shown	(5/7) 4/6	
DRAWN BY:	CHECKED BY:	
Manoj	Vishal	

ARCHITECTS:
Vishal & Associates
3/77, Viraj khand,
Gomti Nagar, Lucknow
Ph: 9044459140, 9839447965

E-Square Homes Pvt. Ltd.
Director
Owner's Sign

Architect
AMIT RAJ
CA/2004/34150
Architect's Sign