



KEY PLAN

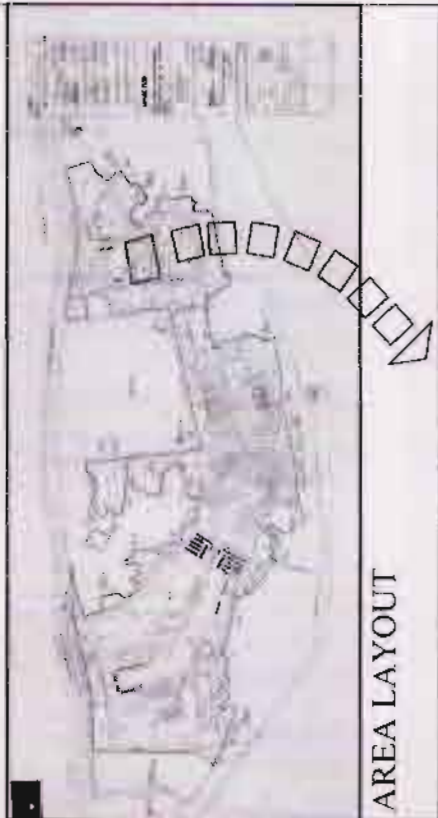

AREA LAYOUT

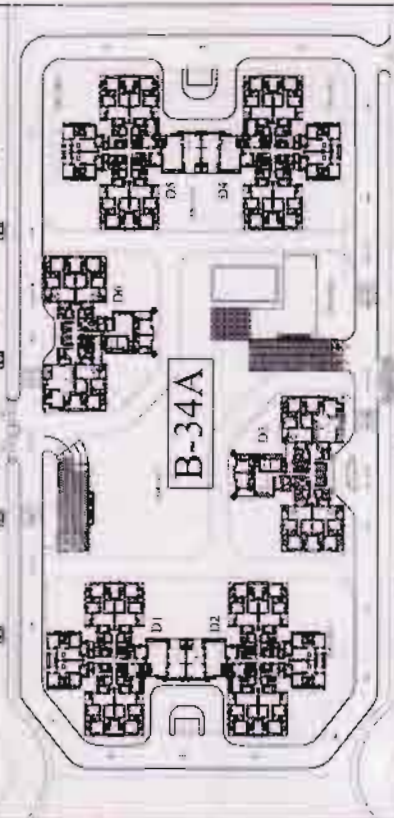

NOTE :-

Architect's Signature

Sandeep Sharma, Architect
Council of Architecture
Registration No. CA/2008038103

Owners' Signature

For Jaypee Infratech Limited
Authorized Signatory

Architects & Town Planners
ARCOP ASSOCIATES PVT. LTD.
E-106, G.K. ENCLAVE Part-I
New Delhi-110 049
Ph: 011-26242050 Fax: 011-26238035

OWNER:

JAYPEE INFRA TECH LTD.

SECTOR-128, NOIDA (U.P.)

Drawing Title

THIRD FLOOR PLAN (TYPICAL FOR 4.6, 7.8, 10, 11, 12, 14, 15 & 16) AREA DIAGRAM FOR TOWER D1 & D2

Job Title

BUILDING SUBMISSION FOR
(KLASSIC HEIGHTS B-34A)
JAYPEE GREENS SECTOR 134, NOIDA, U.P.

Scale 1:100

Date MAY 2011

Dealt by SUNDER

Checked by MANMEET

NOIDA AUTHORITY:

Associate Architect

Architect

Chief Architect


AREA STATEMENT TOWER-D1&D2 (B-34)				
TYPICAL FLOOR FAR AREA				
S.NO.	BREADTH (M)	LENGTH (M)	NOS.	AREA SQMT.
ADDITIONS (A)				
A	18000	13325	2	481.83
B	10700	5080	2	109.02
C	16705	12775	1	213.41
D	10350	17500	1	178.71
E	3950	10780	1	42.58
F	11940	8980	1	105.58
G	4850	1360	1	5.70
H	1500	515	1	0.77
J	750	300	1	0.23
(A)				1140.23

SUBTRACTION (B)									
1	6130	1700	2	20.84					
2	2630	3675	2	19.33					
3	2025	1825	4	14.78					
4	2375	600	4	5.70					
5	600	1400	4	3.36					
6	4400	200	8	0.64					
7	4400	600	1	2.64					
8	4675	1975	1	9.23					
9	1675	1055	1	1.83					
10	825	5235	1	4.15					
11	1500	600	4	3.60					
12	2830	4050	1	11.46					
13	2030	3700	1	7.51					
14	3480	1370	1	4.77					
15	3030	400	1	1.21					
16	1690	1625	1	3.04					
17	1350	700	1	0.95					
18	1530	700	1	1.07					
19	1625	1300	1	2.37					
20	3570	700	1	2.50					
21	1625	1300	1	2.11					
22	200	1100	1	0.22					
23	1500	1775	4	10.65					
24	525	850	4	1.87					
25	1580	500	2	1.58					

TYPICAL FLOOR FAS C2 (A-B)									
26	600	1300	6	4.68					
27	1950	600	1	0.61					
28	1950	600	1	0.62					
29	2630	1500	2	8.49					
30	1415	275	2	0.78					
31	1600	600	4	4.32					
32	4325	2750	1	16.13					
33	3760	2150	1	12.27					
34	325	330	2	0.60					
35	360	300	2	0.38					
36	460	450	2	2.22					
37	515	650	2	3.52					
38	725	850	4	1.50					
39	725	850	4	1.74					
40	550	300	4	0.66					
41	510	250	1150	4	1.15				
42	312	450	1330	2	1.20				
43	515	850	400	1	0.34				
44	515	700	630	1	0.44				
45	518	475	450	1	0.21				
46	517	650	700	1	0.46				
47	518	600	880	1	0.53				
48	1	2130	2530	1	5.39				
49	12	2330	2130	2	10.78				
				(B)	212.23				
					928.00				

TYPICAL FLOOR FAR C-(A,B)



928.00

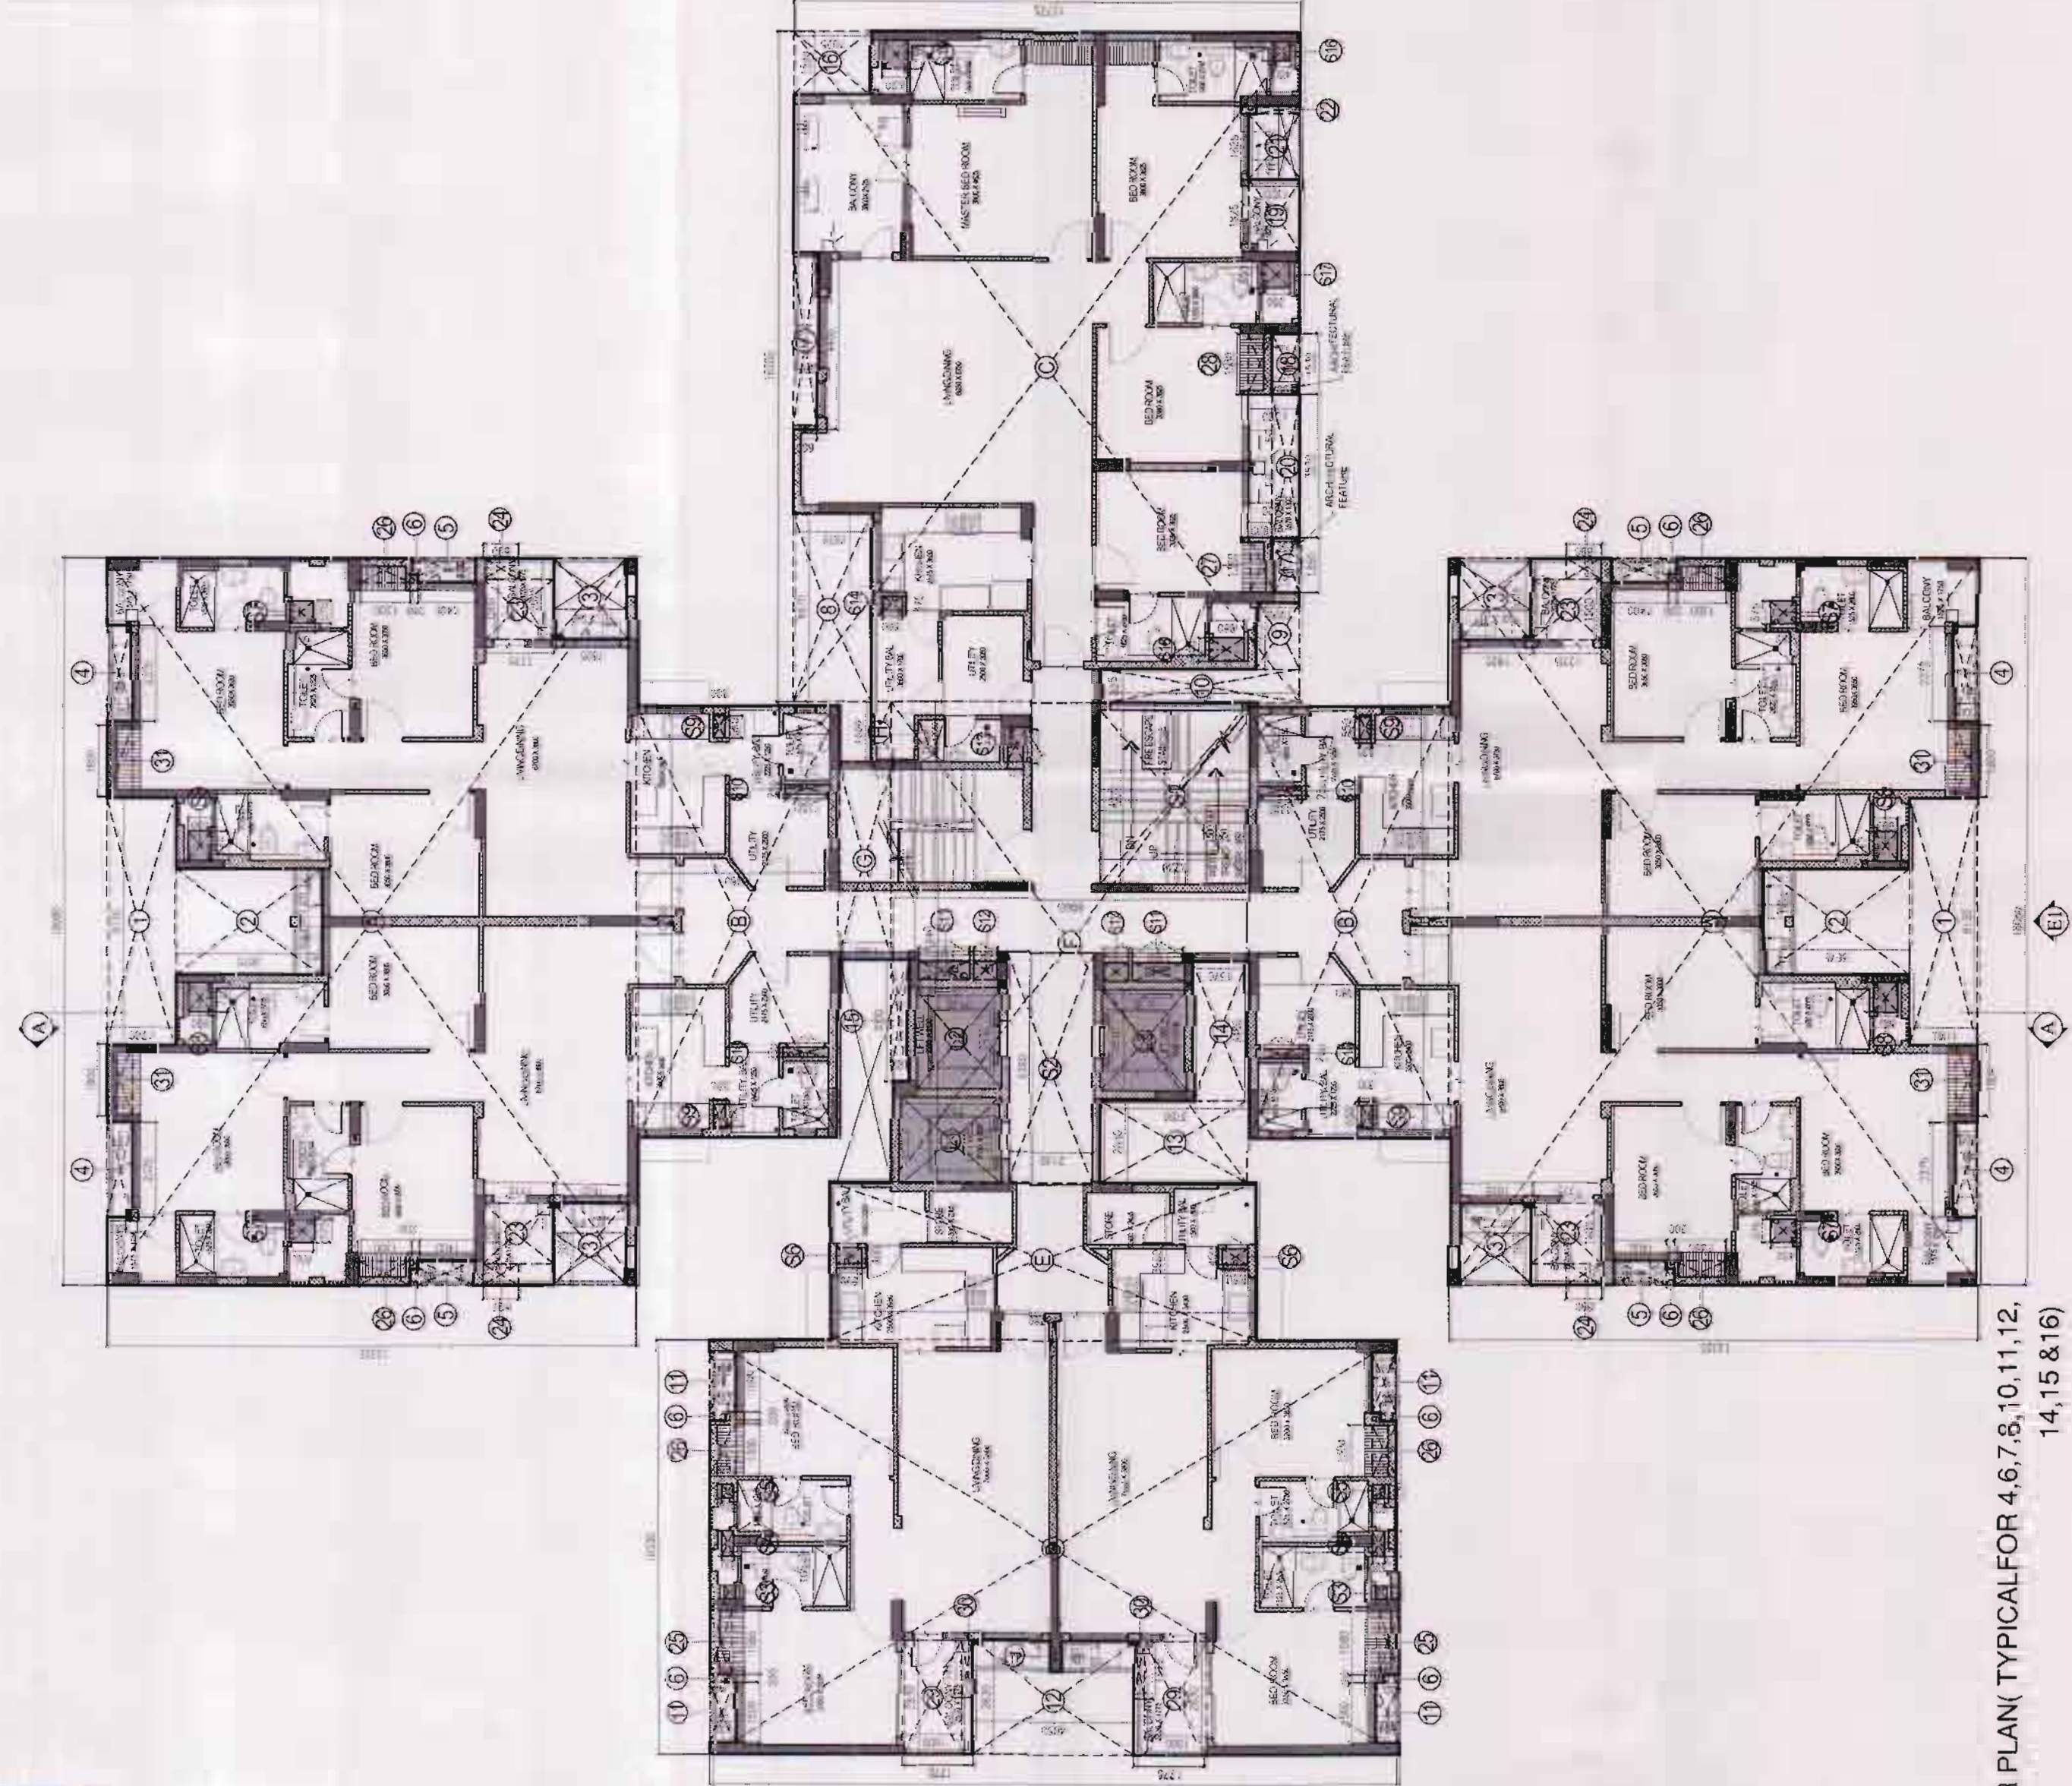

THIRD FLOOR PLAN (TYPICAL FOR 4.6, 7.8, 10, 11, 12, 14, 15 & 16)

SERVICE AREA 15% OF FAR ON TYPICAL FLOOR(1)					
25	26	1580	500	2	1.58
26	26	500	1300	6	3.90
27	27	1350	600	1	0.81
28	28	1530	600	1	0.92
S1	S1	4325	3730	1	16.13
S2	S2	5760	2130	1	12.27
S3	S3	325	300	2	0.20
S4	S4	625	300	2	0.38
S5	S5	350	300	2	0.21
S6	S6	400	650	2	0.52
S7	S7	575	650	4	1.50
S8	S8	725	600	4	1.74
S9	S9	550	300	4	0.66
S10	S10	250	1150	4	1.15
S11	S11	450	1330	2	1.20
S12	S12	450	600	2	0.54
S13	S13	850	400	1	0.34
S14	S14	375	500	1	0.19
S15	S15	700	630	1	0.44
S16	S16	475	450	1	0.21
S17	S17	650	700	1	0.46
S18	S18	600	880	1	0.53
L1	L1	2130	2530	1	5.39
L2	L2	2530	2130	2	10.78
31	31	1800	600	4	4.32
TOTAL					68.34


ENVELOPE THIRD FLOOR PLAN (TYPICAL FOR 4.6, 7.8, 10, 11, 12, 14, 15 & 16)

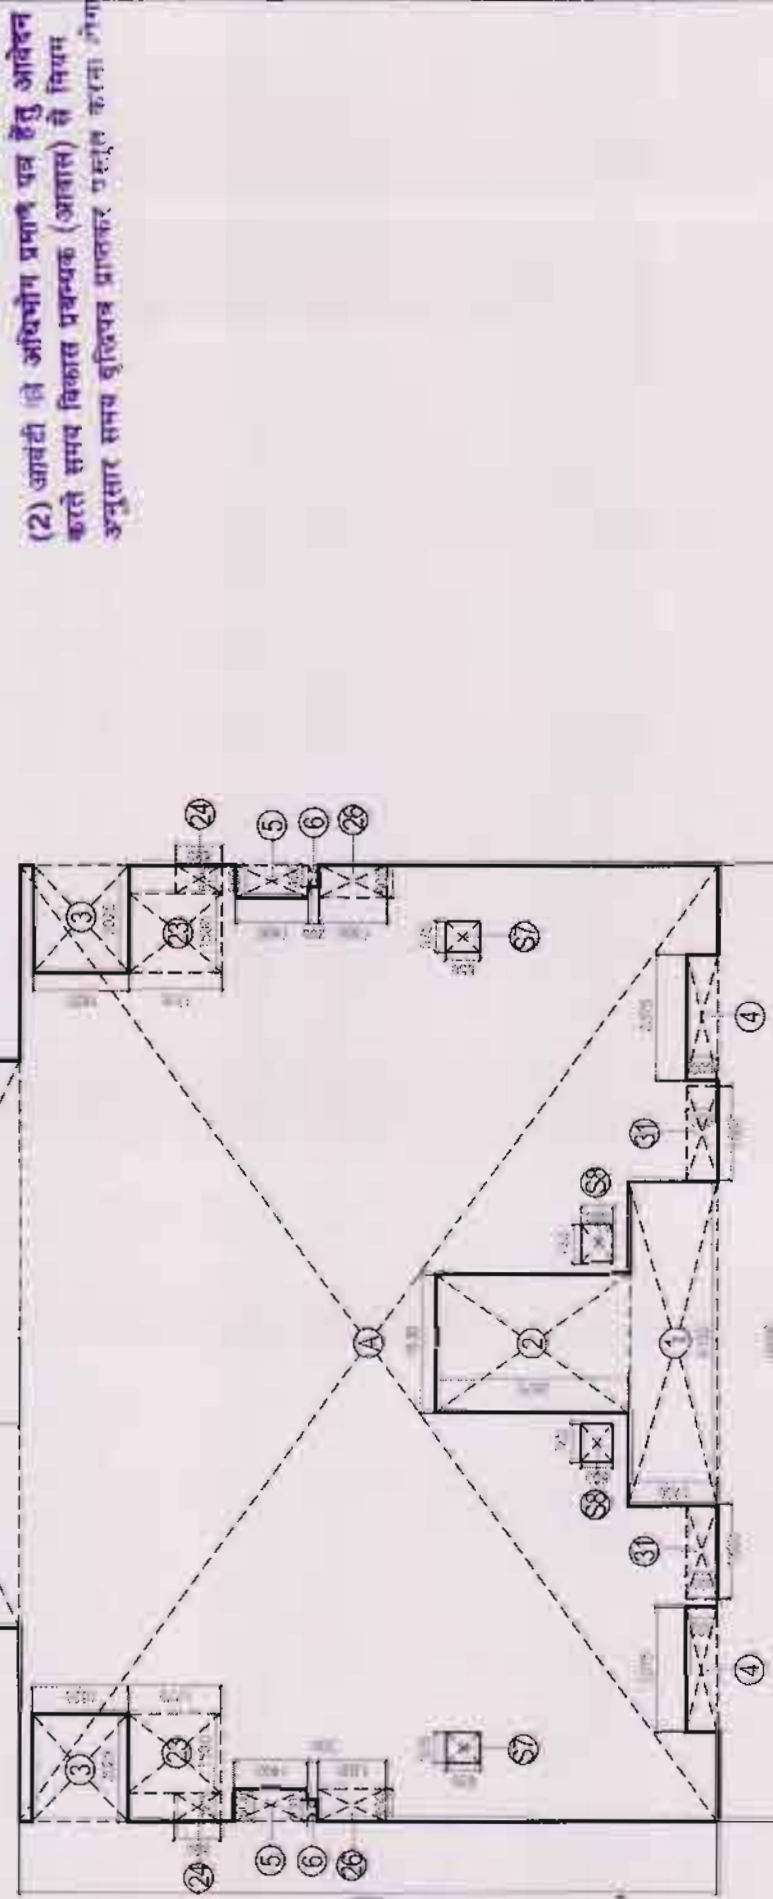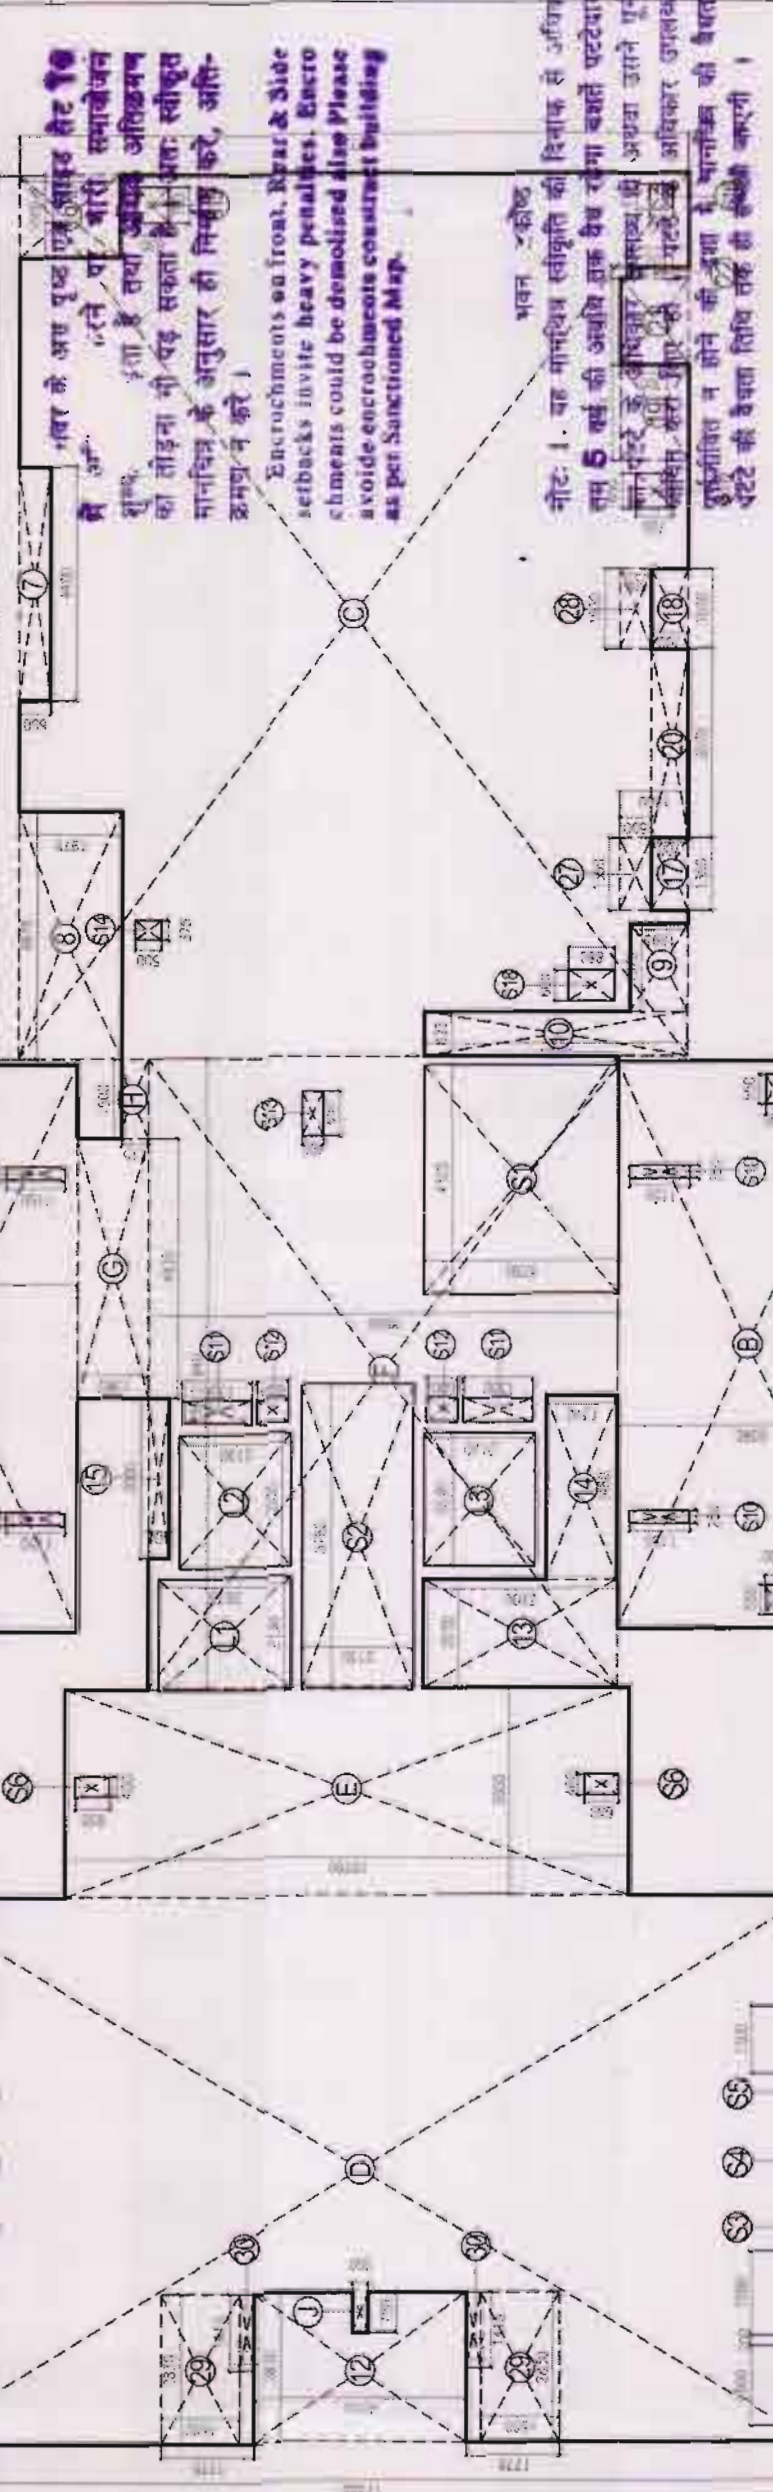

KEY PLAN



AREA LAYOUT

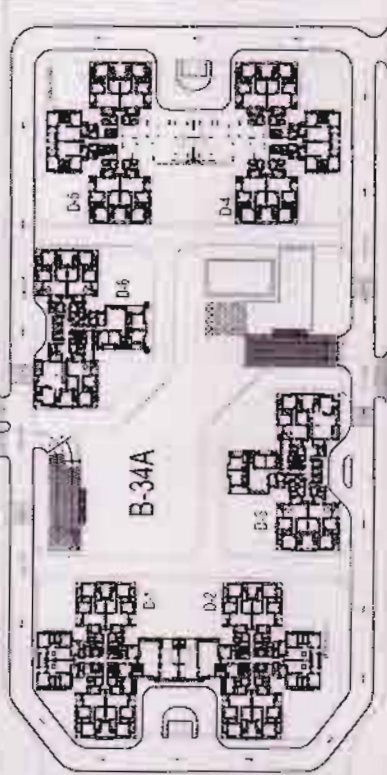

NOTE :-

Architect's Signature

Sandeep Sharma, Architect
Council of Architecture
Registration No. CA 280608193

Owners Signature



Architects & Town Planners

ARCOP ASSOCIATES PVT.
E-106, G.K. ENCLAVE Part-
New Delhi-110 049
Ph. 011-26242050 Fax 011-26238035

Owners

JAYPEE INFRA TECH LTD. (ver. 04/07)
Sector - 128, Noida (U.P.)

Drawing Title

Map for proposed Building is as per Dye

Law, Signalling for approval please.

Architect

THIRD FLOOR PLAN (TYPICAL FOR 4,6,7,8,10,

11,12,14,15,16,18,19,20) & AREA DIAGRAM

FOR TOWER D3 & D6

Job Title

BUILDING SUBMISSION FOR
(KLASSIC HEIGHTS B-34A)
JAYPEE GREENS SECTOR 134, NOIDA, U.P.

Scale 1:100

Job No.

Date MAY 2011

Drawing No.

JPG/SP/KH/D3/004

Dealt by

Checked by

Revision No.

SUNDER

MANMEET

NOIDA AUTHORITY

Associate Architect


Architect

Chief Architect


AREA STATEMENT TOWER-D3&D6 (B-34)			
TYPICAL FLOOR FAR AREA			
S.NO.	BREADTH (M)	LENGTH (M)	AREA SQMT.
ADDITIONS (A)			
A	250	1	0.05
B	4175	1	2.71
C	12725	1	201.88
D	11075	1	26.75
E	19500	1	213.14
F	13975	2	529.09
(A)			973.62

SUBTRACTION (B)			
1	1700	1200	1
2	720	1530	1
3	625	4325	1
4	1650	3960	1
5	1200	1325	1
6	720	1230	1
7	1250	1555	1
8	3855	1980	1
9	1400	1980	4
10	1400	600	4
11	200	400	4
12	600	2355	4
13	3850	3270	2
14	1800	6720	2
15	950	4475	2
16	7290	1200	1
17	1500	2450	1
18	200	1225	1
19	720	3845	1
20	2525	1500	4
21	1260	480	4
22	1650	600	4
TOTAL B			197.45
TYPICAL FLOOR FAR C= (A-B)			776.17

23	600	1380	1	0.83
24	600	1780	1	1.07
25	600	1800	4	4.32
S1	6790	2125	1	14.43
S2	600	1150	1	0.69
S3	600	800	1	0.48
S4	600	2400	1	1.44
S5	400	420	1	0.17
S6	400	500	1	0.20
S7	400	400	1	0.16
S8	375	580	1	0.22
S9	450	200	1	0.09
S10	700	575	1	0.40
S11	300	725	1	0.22
S12	1070	250	4	1.07
S13	300	550	4	0.66
S14	690	675	4	1.86
S15	500	650	4	1.30
F1	2825	4695	1	13.26
L1	2130	2530	3	16.17
TOTAL B				197.45
TYPICAL FLOOR FAR C= (A-B)				776.17

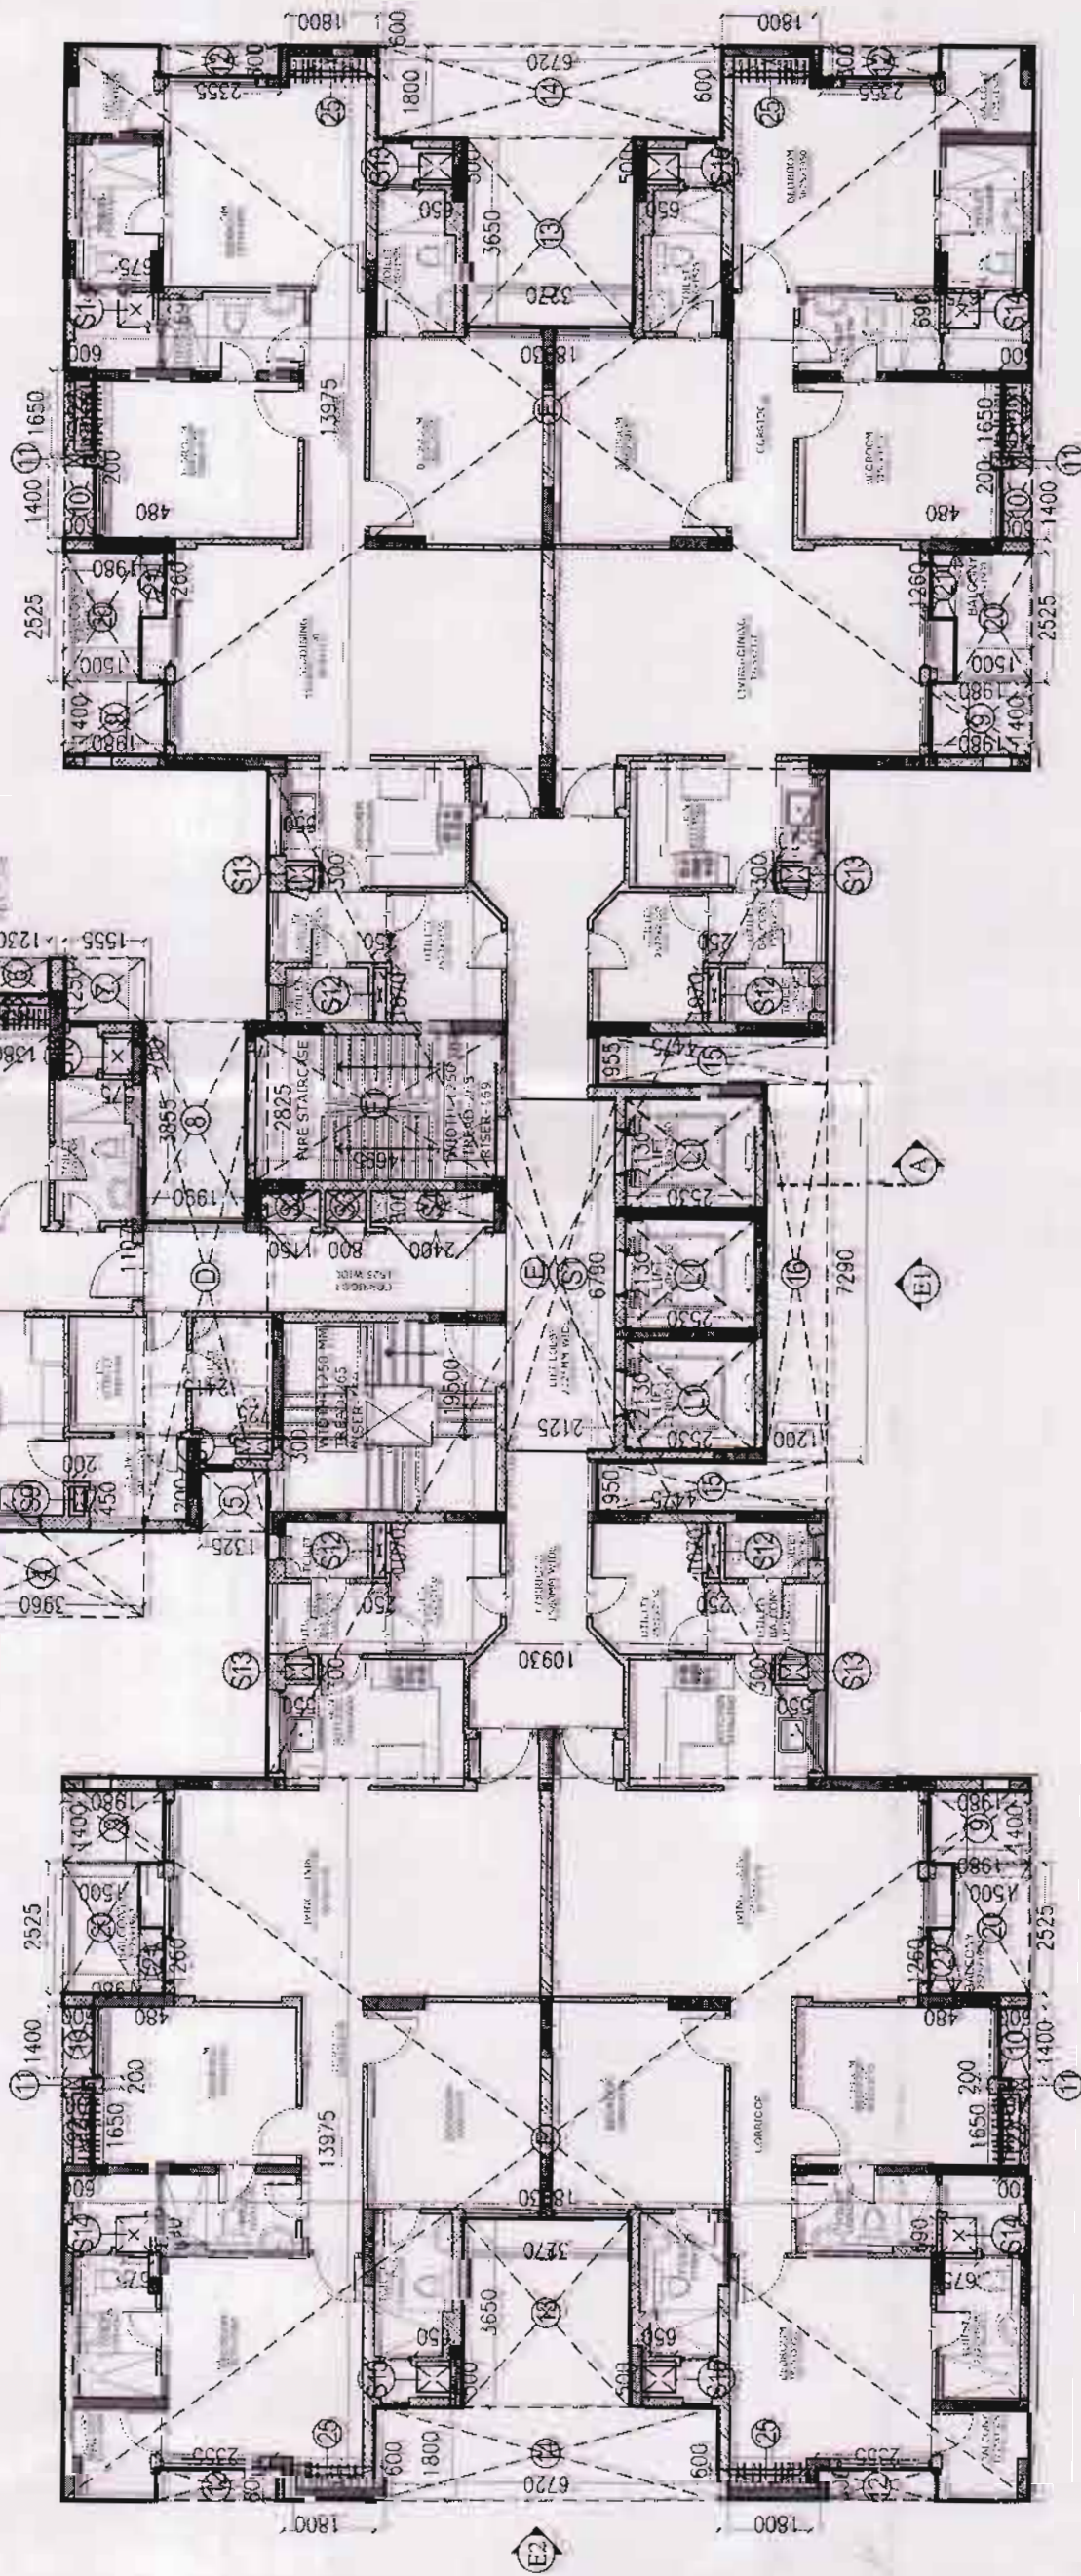

THIRD FLOOR PLAN (TYPICAL FOR 4,6,7,8,10,11,12,14,15,16,18,19,20)

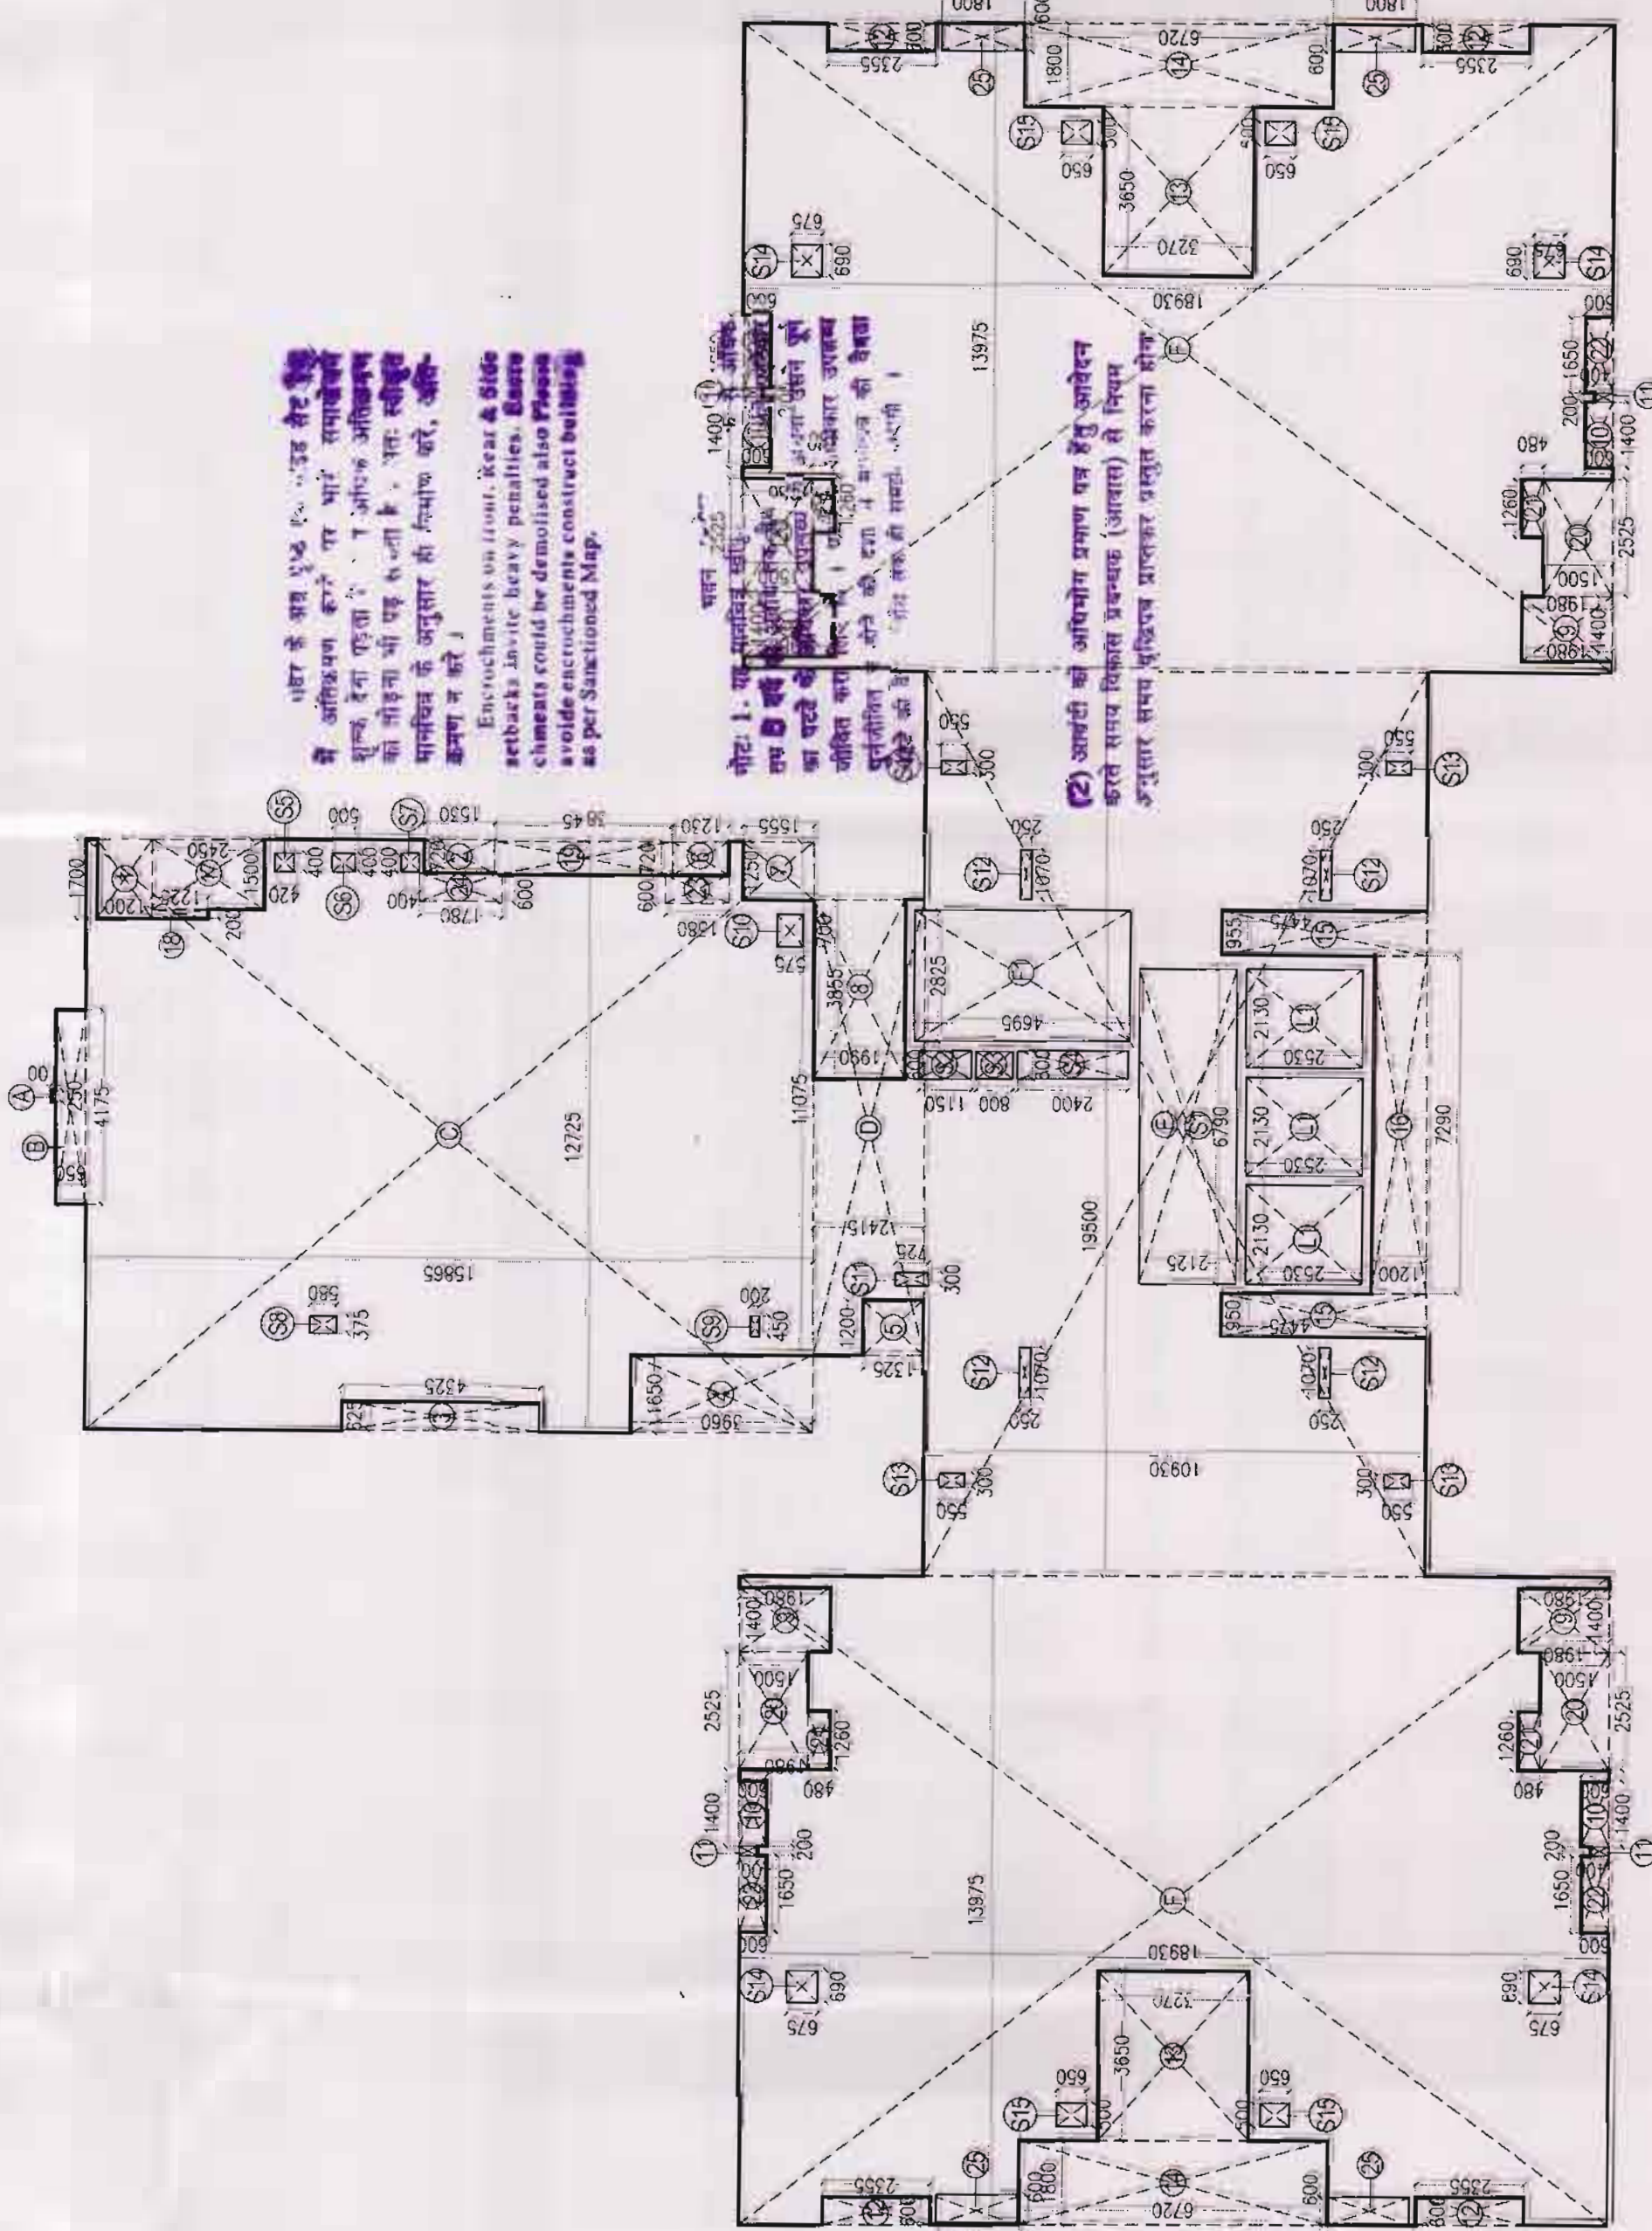


ENVELOPE THIRD FLOOR PLAN (TYPICAL FOR 4,6,7,8,10,11,12,14,15,16,18,19,20)


AREA STATEMENT TOWER-D3&D6 (B-34)			
SERVICE AREA 15% OF FAR ON TYPICAL FLOOR-1			
S.NO.	BREADTH (M)	LENGTH (M)	AREA SQMT.
ADDITIONS (A)			
S1	6790	2125	1
S2	600	1150	1
S3	600	800	1
S4	600	2400	1
S5	400	420	1
S6	400	500	1
S7	400	400	1
S8	375	580	1
S9	450	200	1
S10	700	575	1
S11	300	725	1
S12	1070	250	4
S13	300	550	4
S14	690	675	4
S15	500	650	4
F1	2825	4695	1
L1	2130	2530	3
22	1650	600	4
23	600	1380	1
24	600	1780	1
25	600	1800	4
TOTAL (A)			62.99

AREA STATEMENT TOWER-D4&D5 (B-34)				
S.NO.	BREADTH (M)	LENGTH (M)	NOS.	AREA SQMT.
				ADDITIONS (A)
A	18700	13900	2	519.88
B	16840	18300	1	310.00
C	10880	20860	1	224.78
D	15780	12950	1	202.77
SUBTRACTION (B)				(A)
1	2375	600	4	570
2	6750	1475	2	1991
3	3300	3835	2	2531
4	1400	600	4	336
5	400	200	4	032
6	1680	1375	4	1034
7	950	8800	1	836
8	1675	1160	1	194
9	1050	700	1	074
10	150	700	2	021
11	1350	700	1	095
12	1450	1300	1	189
13	2050	1300	1	267
14	1130	1180	1	204
15	1330	775	1	119
16	4345	650	1	282
17	3800	2025	1	770
18	1375	930	1	128
19	1150	6005	1	700
20	6510	4025	1	2620
21	1380	1130	1	154
22	970	1475	1	143
23	3405	1875	1	638
24	1500	600	4	360
25	200	400	4	032
26	6510	4025	1	2620
27	1310	3880	1	506
28	720	2330	1	168
29	4375	1330	1	582
TOTAL (B)				281.24
TYPICAL FLOOR FAR C= (A-B)				978.17

30	3800	700	1	2.66
31	1500	2875	4	16.05
32	380	1225	4	2.01
33	2830	1500	2	8.79
34	1950	375	2	1.19
35	1300	600	4	0.78
36	400	1300	4	2.08
37	1580	600	2	1.90
38	1580	600	2	1.90
39	1600	600	1	0.98
40	1800	600	5	5.40
S1	4325	3680	1	15.83
S2	5935	2130	1	12.64
S3	625	600	1	0.38
S4	625	1230	1	0.77
S5	625	2030	1	1.27
S6	250	1090	4	1.09
S7	500	400	4	0.80
S8	525	650	4	1.37
S9	650	725	4	1.89
S10	175	300	2	0.11
S11	550	300	2	0.33
S12	375	325	2	0.24
S13	1130	200	2	0.45
S14	900	400	1	0.36
S15	400	520	1	0.21
S16	550	760	1	0.43
S17	525	425	1	0.27
S18	475	575	2	0.48
S19	400	600	2	0.48
S20	400	600	2	0.48
L1	2330	2130	2	10.78
L2	2130	2530	1	5.39
TOTAL (B)				281.24
TYPICAL FLOOR FAR C= (A-B)				978.17

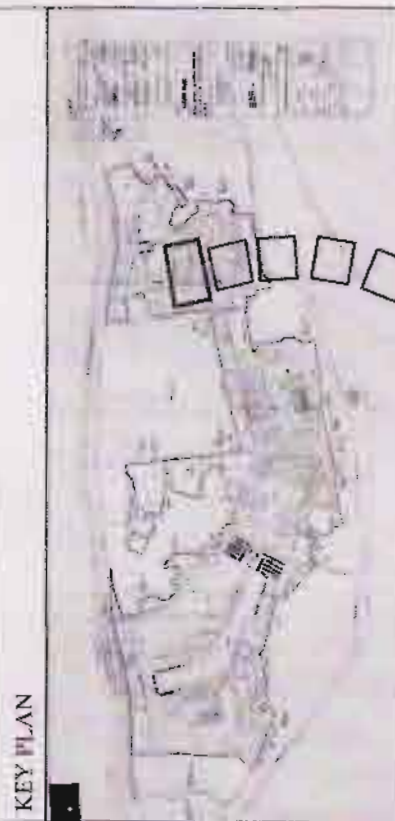

AREA LAYOUT

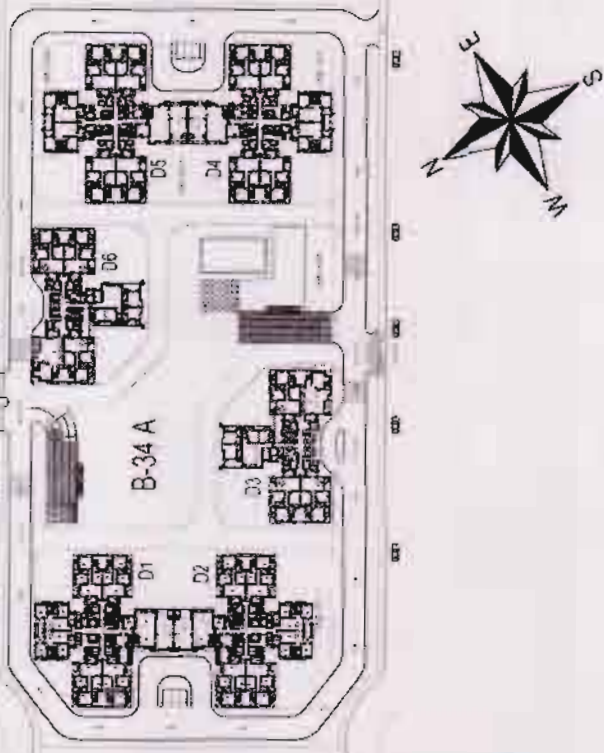

NOTE :-

Architect's Signature

Sandeep Sharma, Architect
Practical of Architecture
Registration No. CA/20080893

Owners Signature

For Jaypee Infrastructure Limited

Architects & Town Planners

ARCOP ASSOCIATES PVT. LTD.
E-106, G.K. ENCLAVE Part-I
New Delhi-110 049
Ph.: 011-26242050 Fax : 011-26228035

OWNER:

JAYPEE INFRASTRUCTURE LTD.
SECTOR - 128, NOIDA (U.P.)

Drawing Title
Map for proposed Building is up per Bye Laws. Submitted for approval please.

THIRD FLOOR PLAN(FOR 4,6,7,8,10,11,12,14,15,16,18,19,20) & AREA DIAGRAM
FOR TOWER D4 & D5

Job Title

BUILDING SUBMISSION FOR
(KLASSIC HEIGHTS B34A)
JAYPEE GREENS SECTOR 134,NOIDA , U.P.

Scale 1:100

Job No.

Date MAY 2011

Drawing No. JPO/SB/KH/D5/004


Dealt by SUNDER

Checked by MANMEET

Revision No.

NOIDA AUTHORITY :

Associate Architect Architect Chief Architect

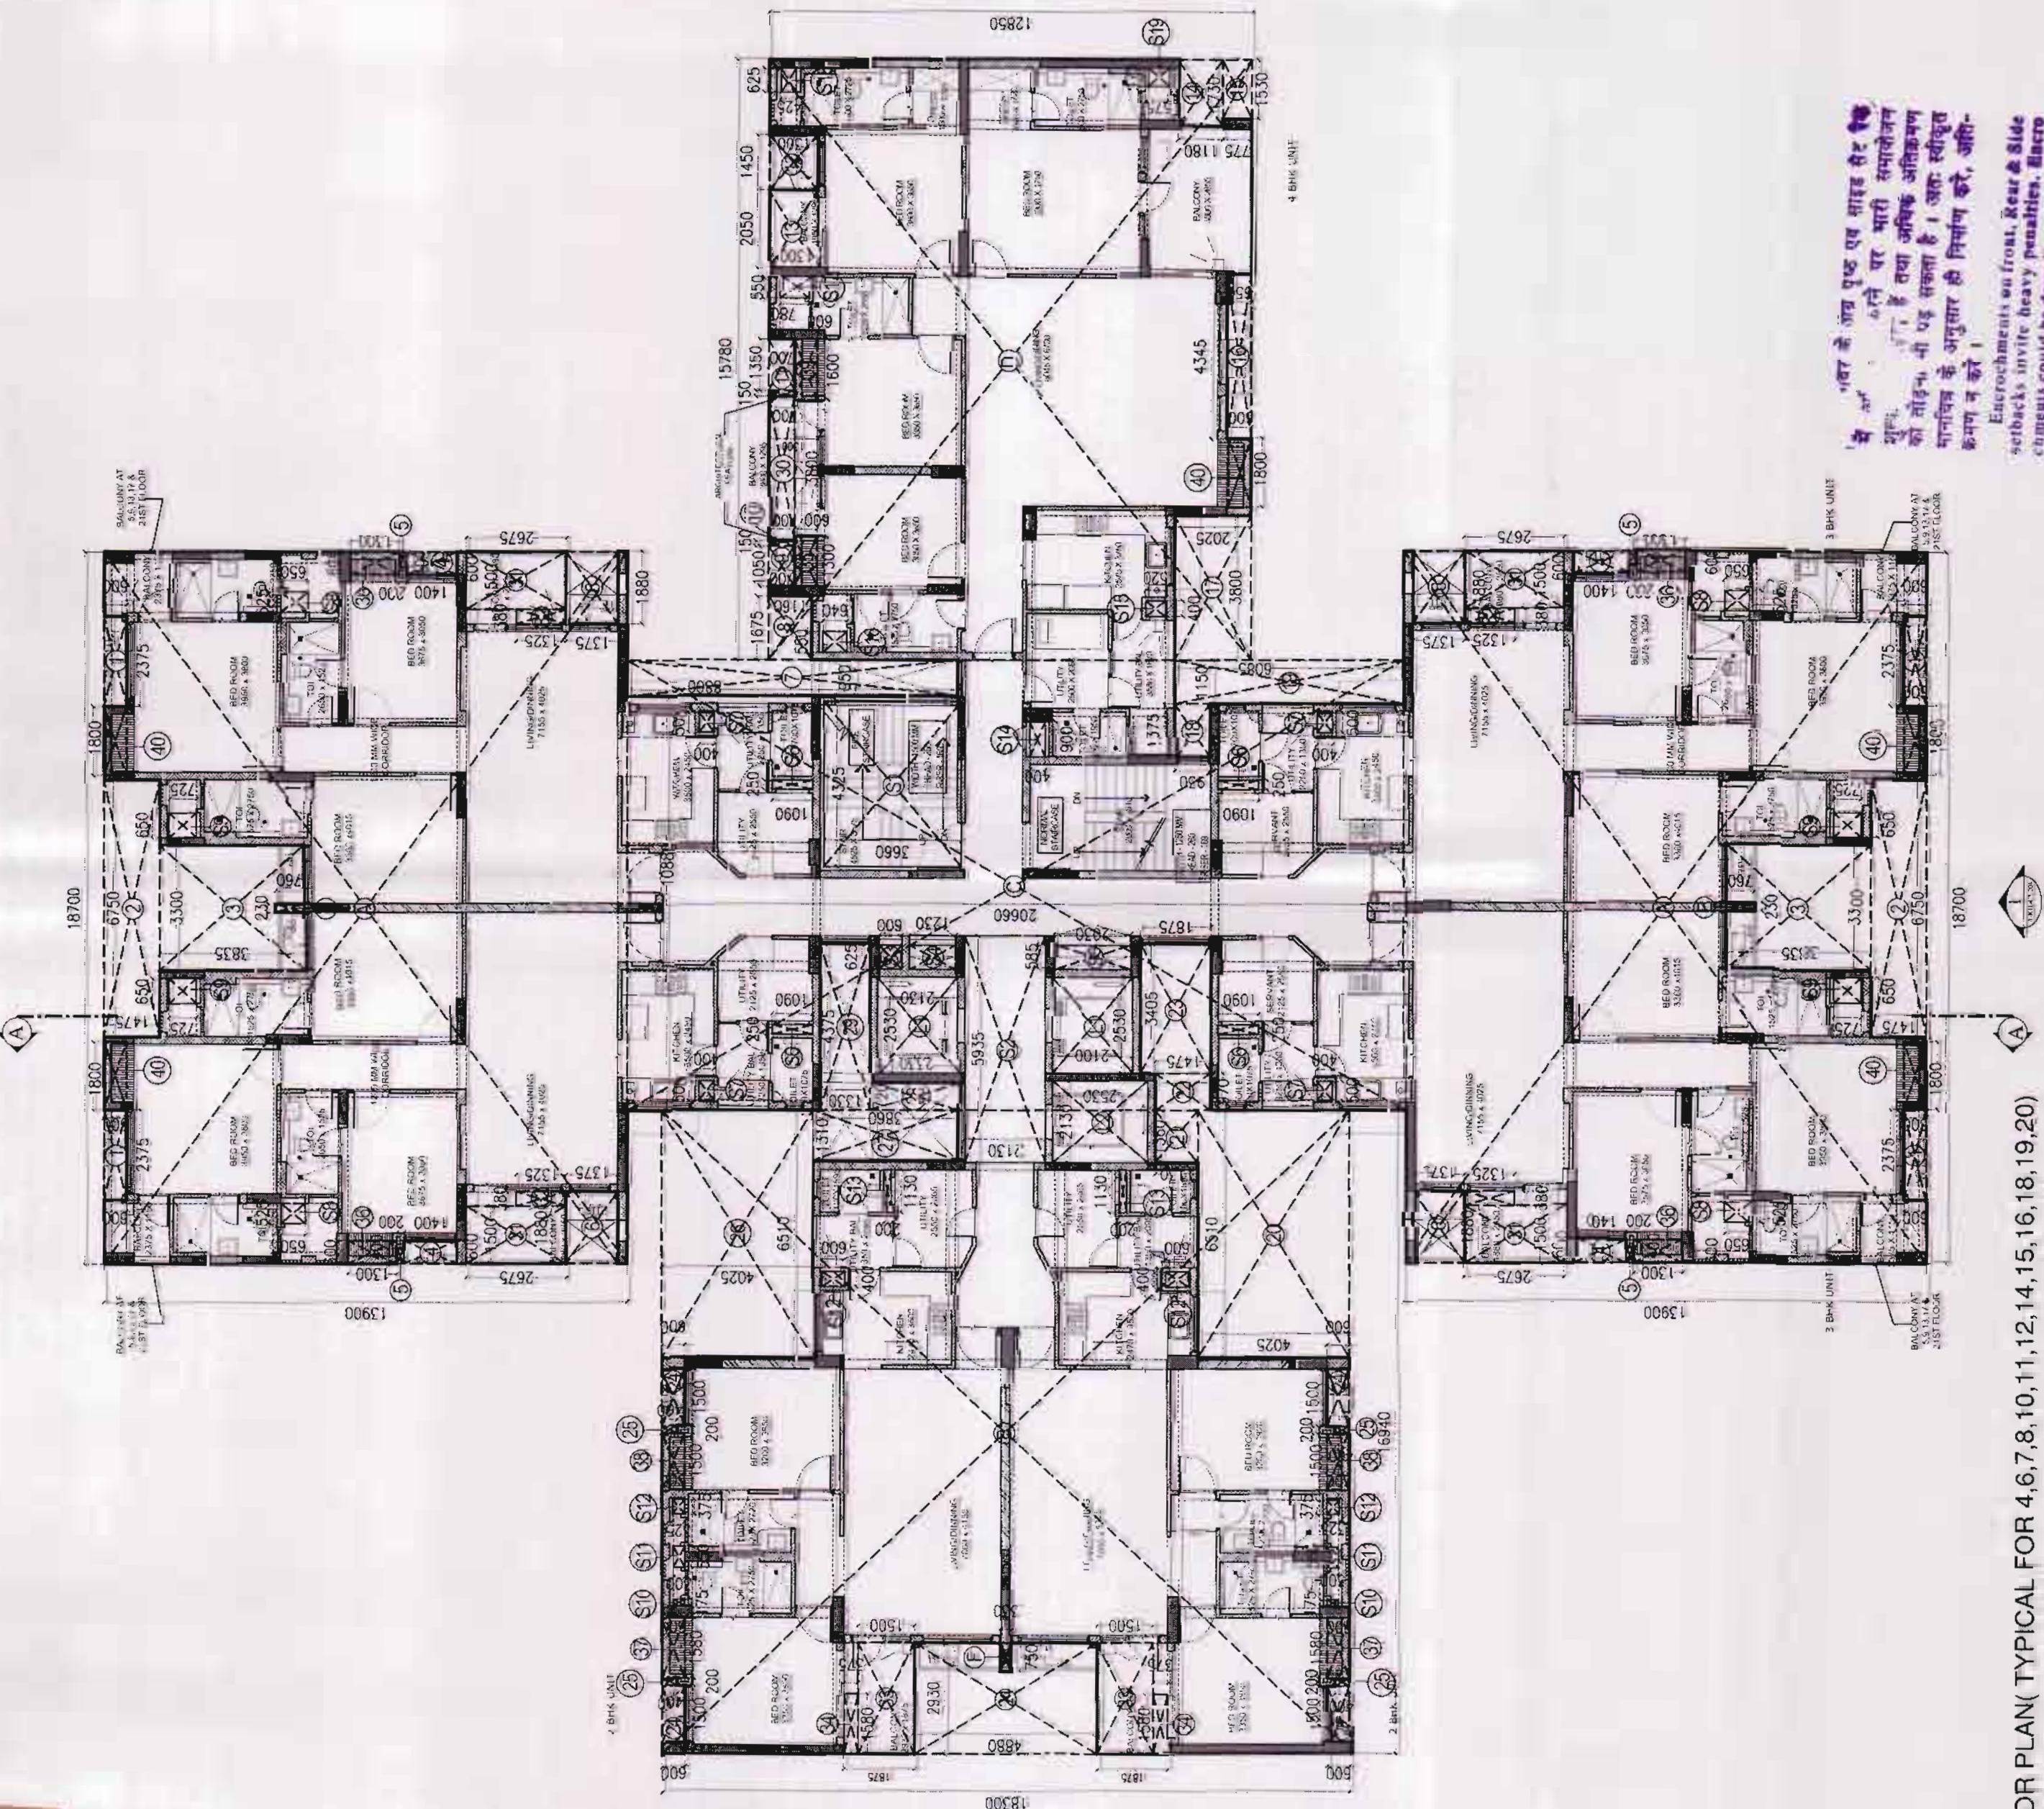

THIRD FLOOR PLAN(TYPICAL FOR 4,6,7,8,10,11,12,14,15,16,18,19,20)

AREA STATEMENT TOWER-D4&D5 (B-34)				
S.NO.	BREADTH (M)	LENGTH (M)	NOS.	AREA SQMT.
				ADDITIONS (A)
36	400	1300	4	2.08
37	1580	600	2	1.90
38	1500	600	2	1.80
39	1800	600	1	0.96
S1	4325	3680	1	15.83
S2	5935	2130	1	12.64
S3	625	600	1	0.38
S4	625	1230	1	0.77
S5	625	2030	1	1.27
S6	250	1090	4	1.09
S7	500	400	4	0.80
S8	525	650	4	1.37
S9	650	725	4	1.89
S10	175	300	2	0.11
S11	550	300	2	0.33
S12	375	325	2	0.24
S13	1130	200	2	0.45
S14	900	400	1	0.36
S15	400	520	1	0.21
S16	550	760	1	0.43
S17	525	425	1	0.27
S18	475	575	2	0.48
S19	400	600	2	0.48
S20	400	600	2	0.48
L1	2330	2130	2	10.78
L2	2130	2530	1	5.39
35	1300	600	1	0.78
40	1800	600	5	5.40
15% OF FAR FAR				68.60

ENVELOPE THIRD FLOOR PLAN(TYPICAL FOR 4,6,7,8,10,11,12,14,15,16,18,19,20)