

SCHEDULE OF OPENINGS

S.NO.	TYPE	SIZE	Authority	CILL	LINTEL
1	APPROV	2400			B.O.B
2	D3	1500			2100
3	D3	1500			2100
4	D4	1050			2100
5	V1	900		2650	B.O.B

AREA STATEMENT (COMMUNITY BUILDING)

S.NO.	FLOORS	AREA(SQ.MT.)
F.A.R. AREA		
1	GROUND FLOOR	318.119
2	1st FLOOR	179.183
TOTAL		497.302
15% SERVICE AREA		
1	GROUND FLOOR	5.856
2	1st FLOOR	1.938
3	O.H.T.	18.136
TOTAL		25.930

OHT - COMMUNITY BUILDING (15% SERVICE AREA)				
L	W	NOS	AREA (SQM)	
ADDITION				
A	3.690	4.915	1	18.136
TOTAL SERVICE AREA				18.136

GROUND COVERAGE - COMMUNITY BUILDING				
L	W	NOS	AREA (SQM)	
ADDITION				
A	24.780	2.760	1	68.393
B	24.550	6.770	1	166.204
C	2.400	4.430	1	10.632
D	8.490	2.030	1	17.235
E	6.990	8.800	1	61.512
TOTAL				323.975

REVISED SUBMISSION

OWNER:

M/s DOMUS GREENS PVT. LTD.
711/92, Deepali, Nehru Place, New
Delhi - 110019

PROJECT:

PROPOSED GROUP HOUSING AT
PLOT NO. 12A, SECTOR - ZETA - 01
GREATER NOIDA

SHEET TITLE

COMMUNITY BUILDING 1 & 2
FLOOR PLANS & AREA DIAGRAMS

ARCHITECT'S SIGNATURE

MANISH KUMAR GUPTA
CA/2005/35545

OWNER'S SIGNATURE

For Domus Greens Pvt. Ltd.
Authorised Signatory

DEALT BY


SCALE -

NORTH


CHECKED BY

DATE -


1:100 @ A1

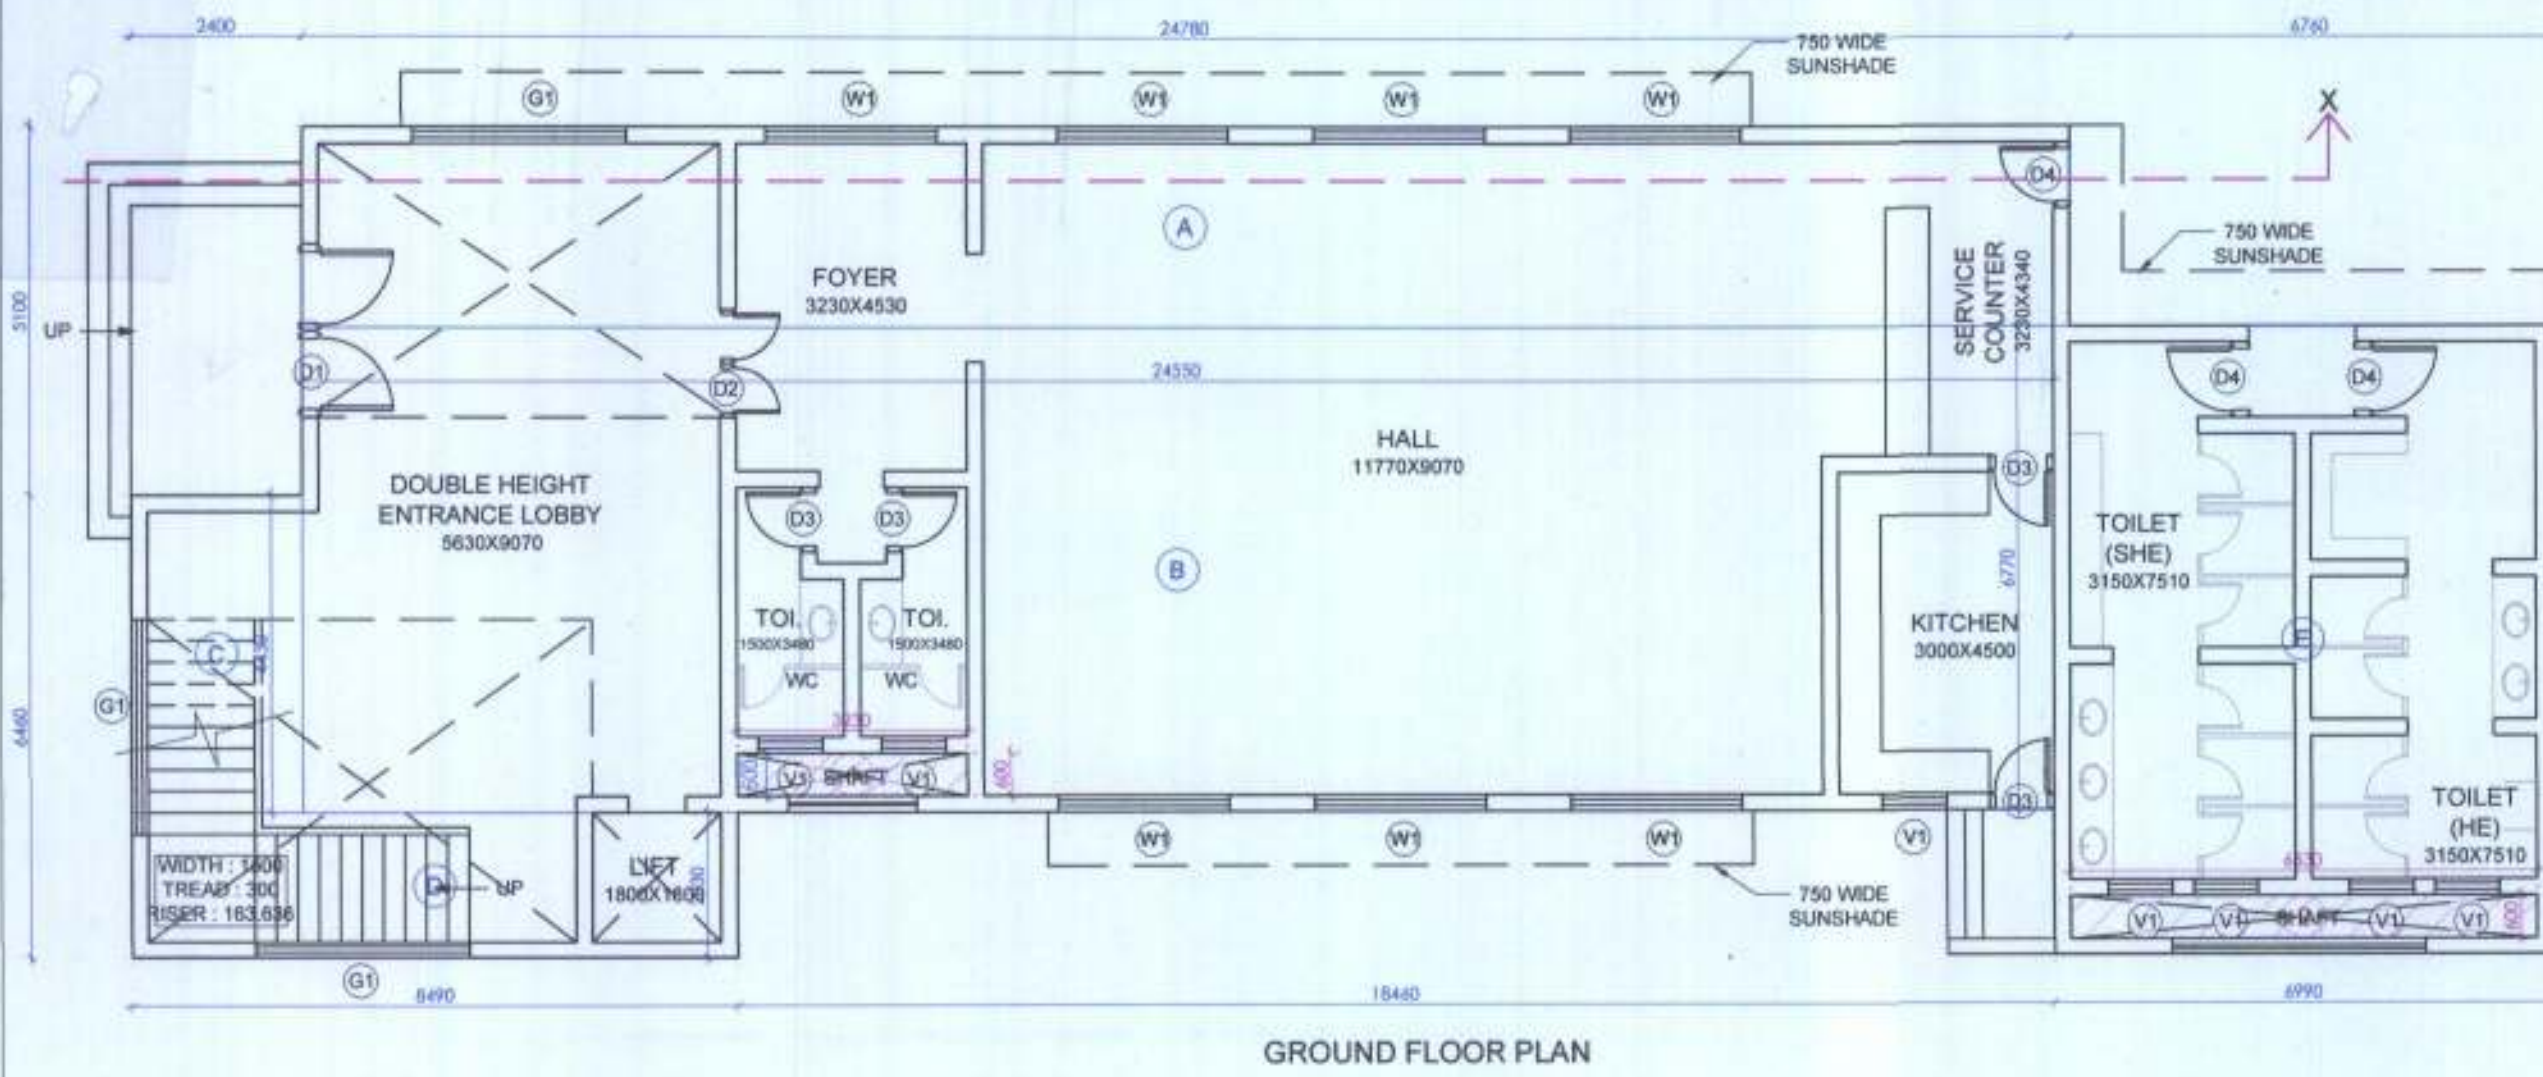



GROUND FLOOR PLAN

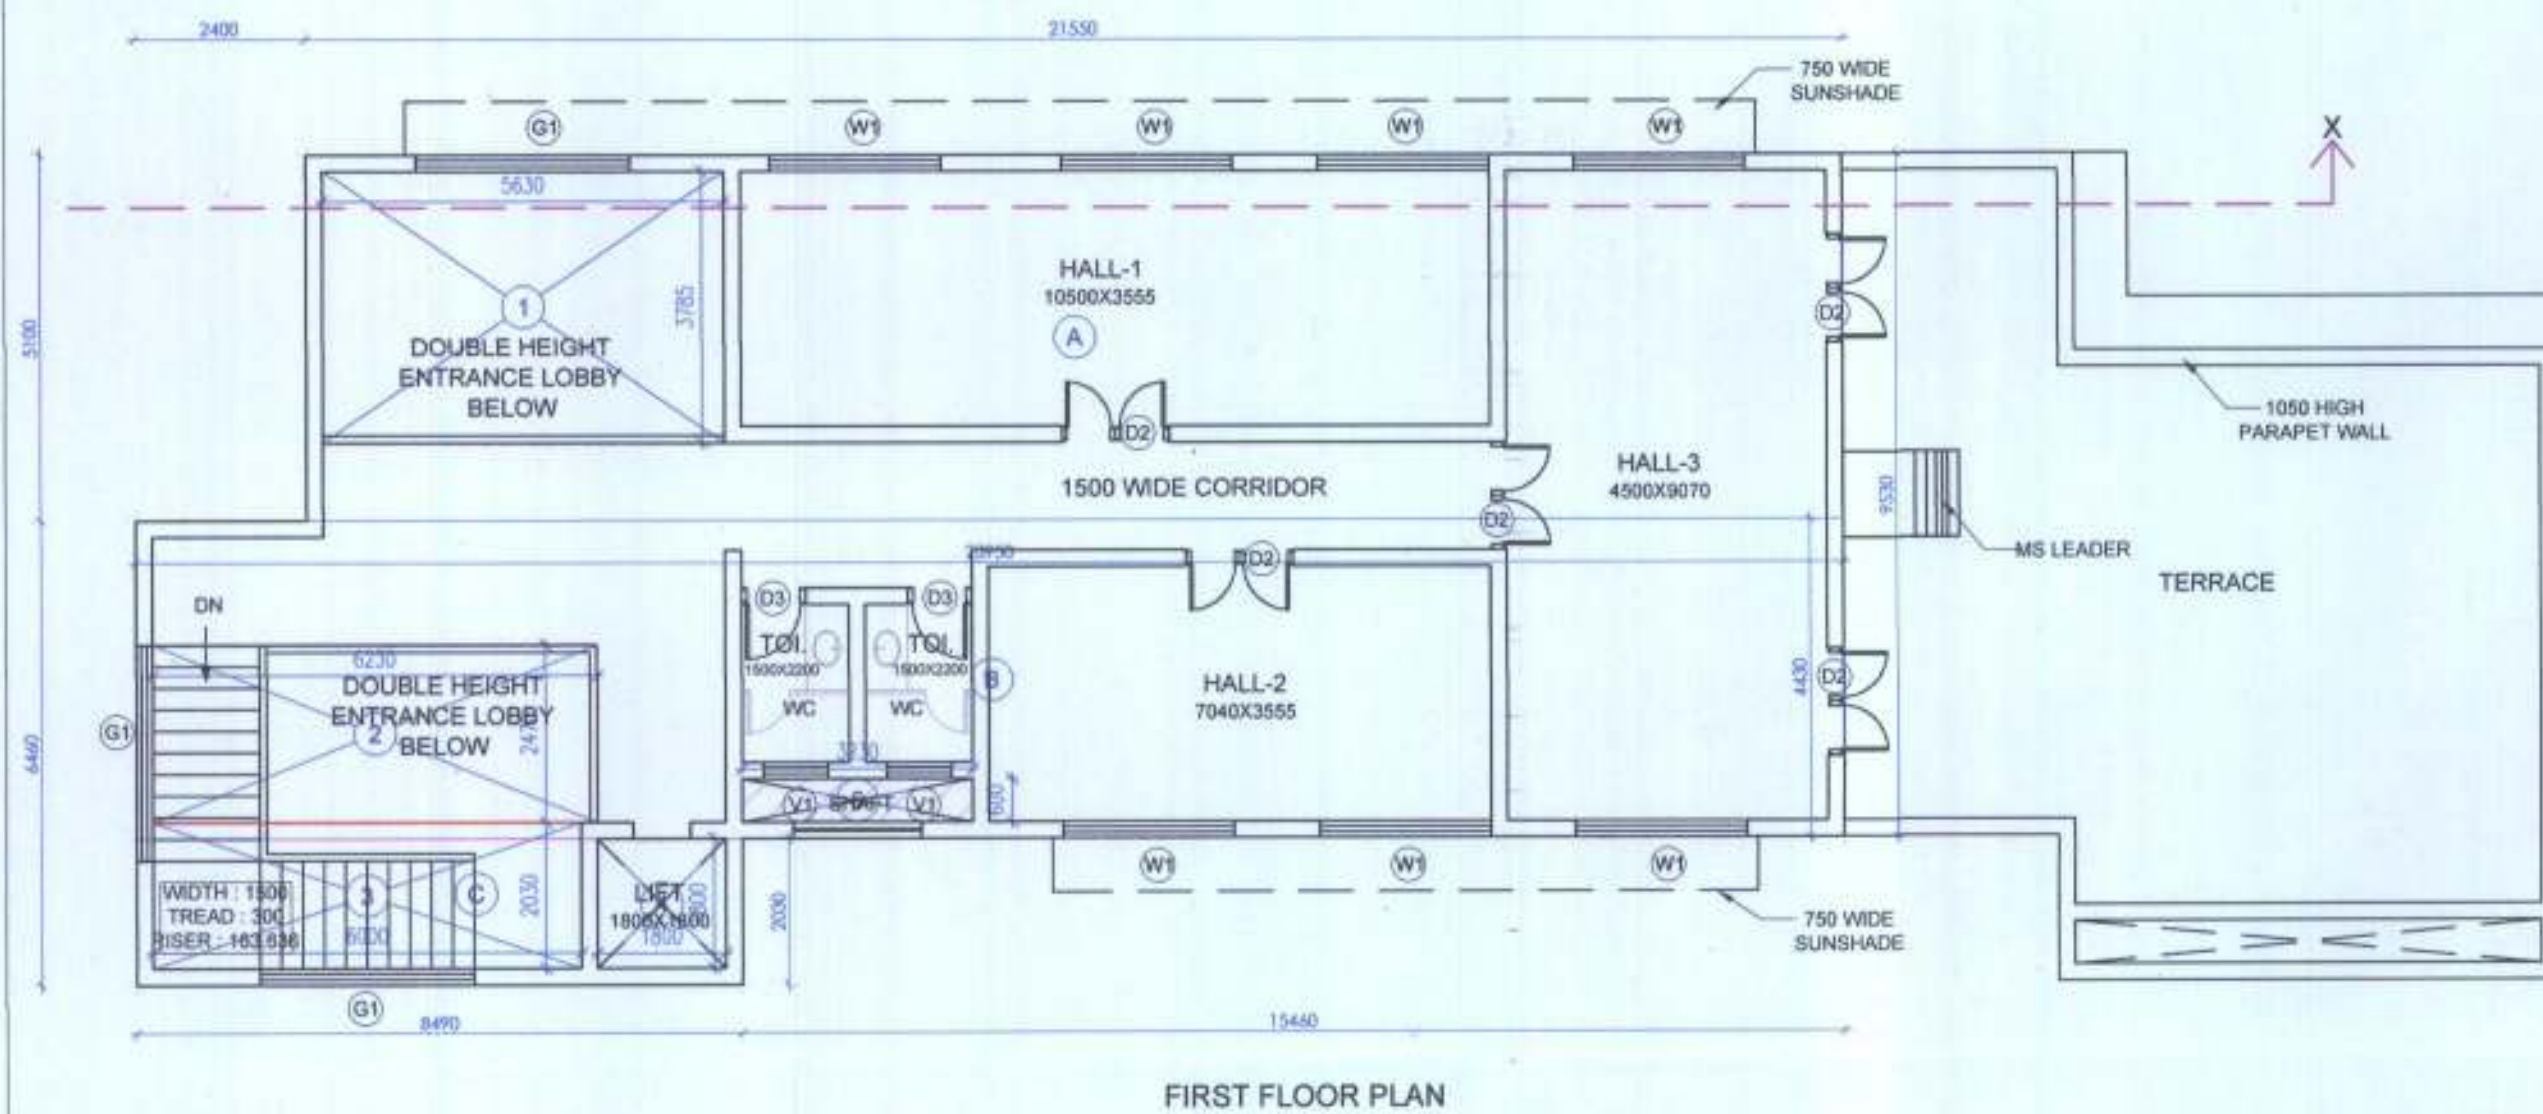

FIRST FLOOR PLAN

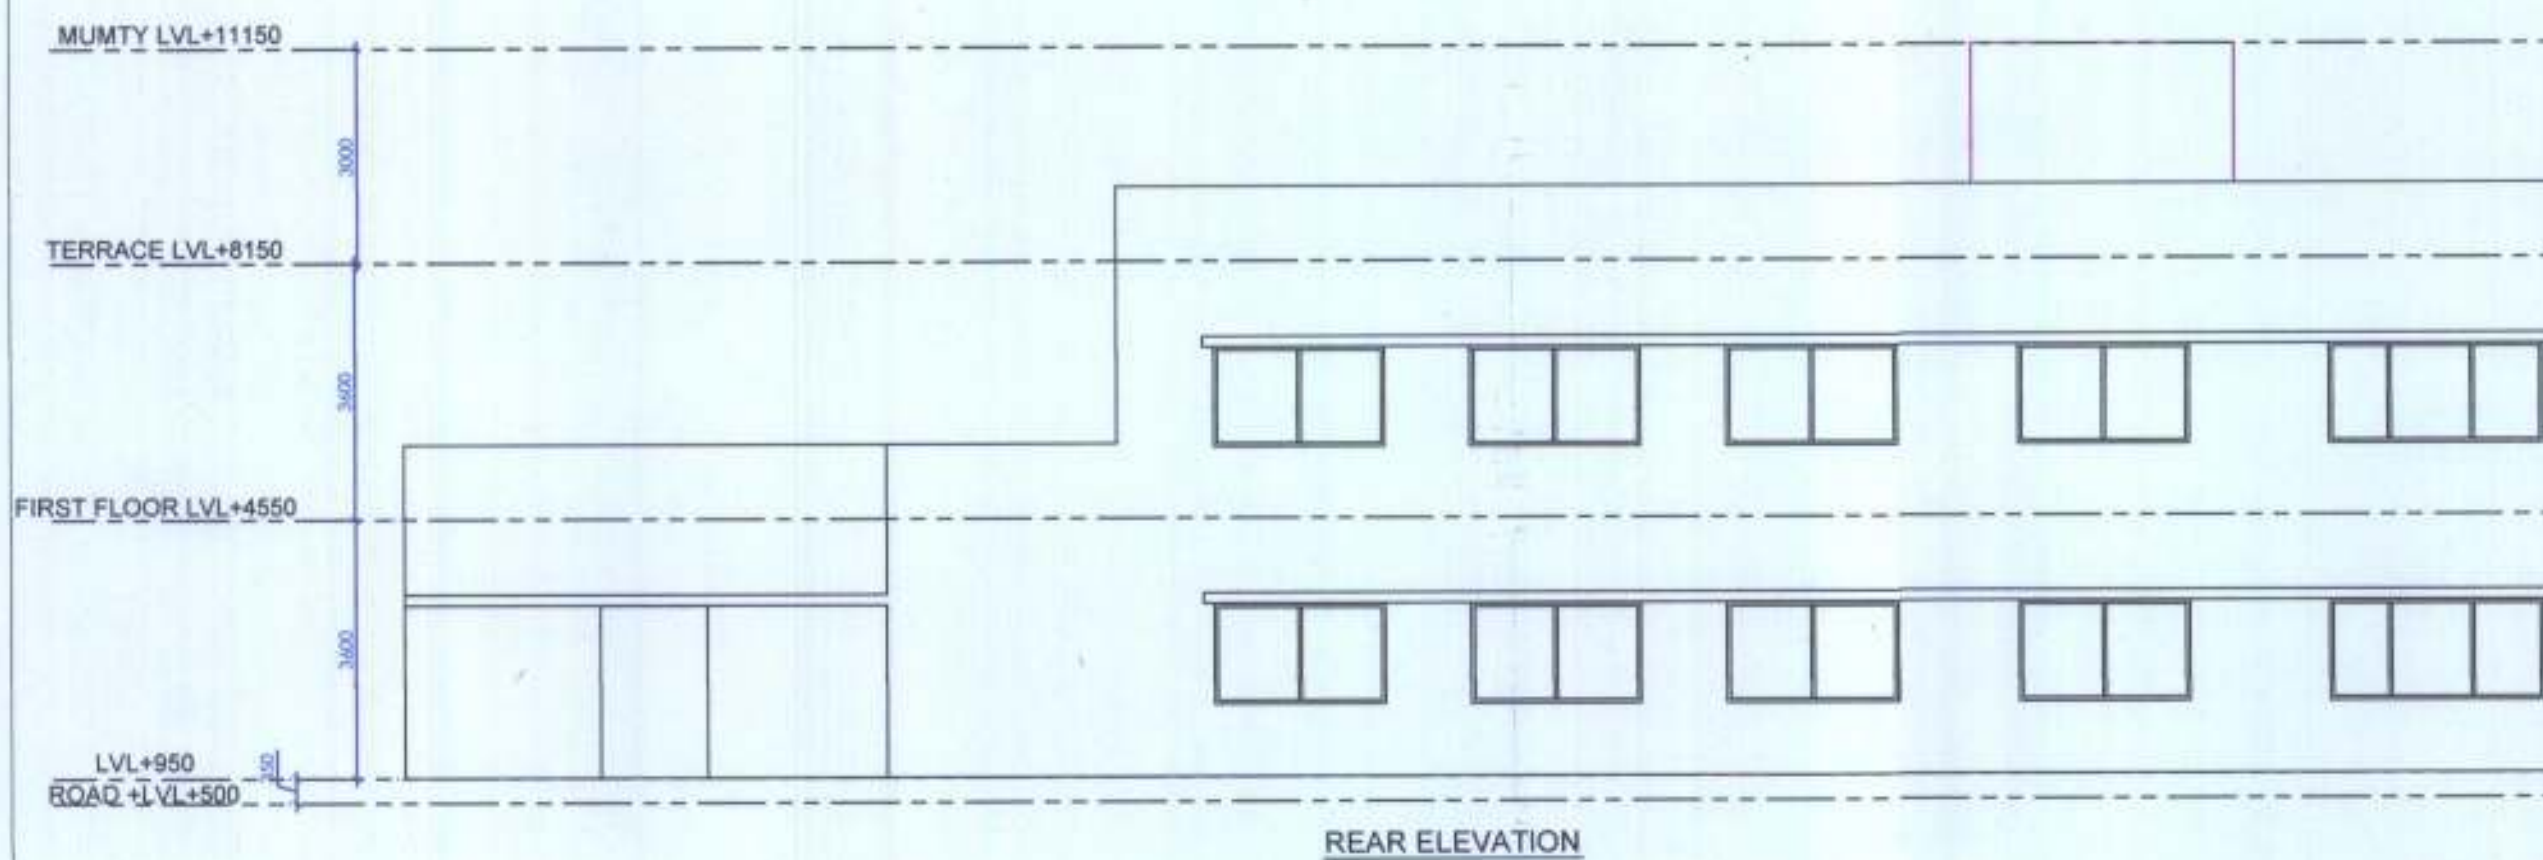

REAR ELEVATION

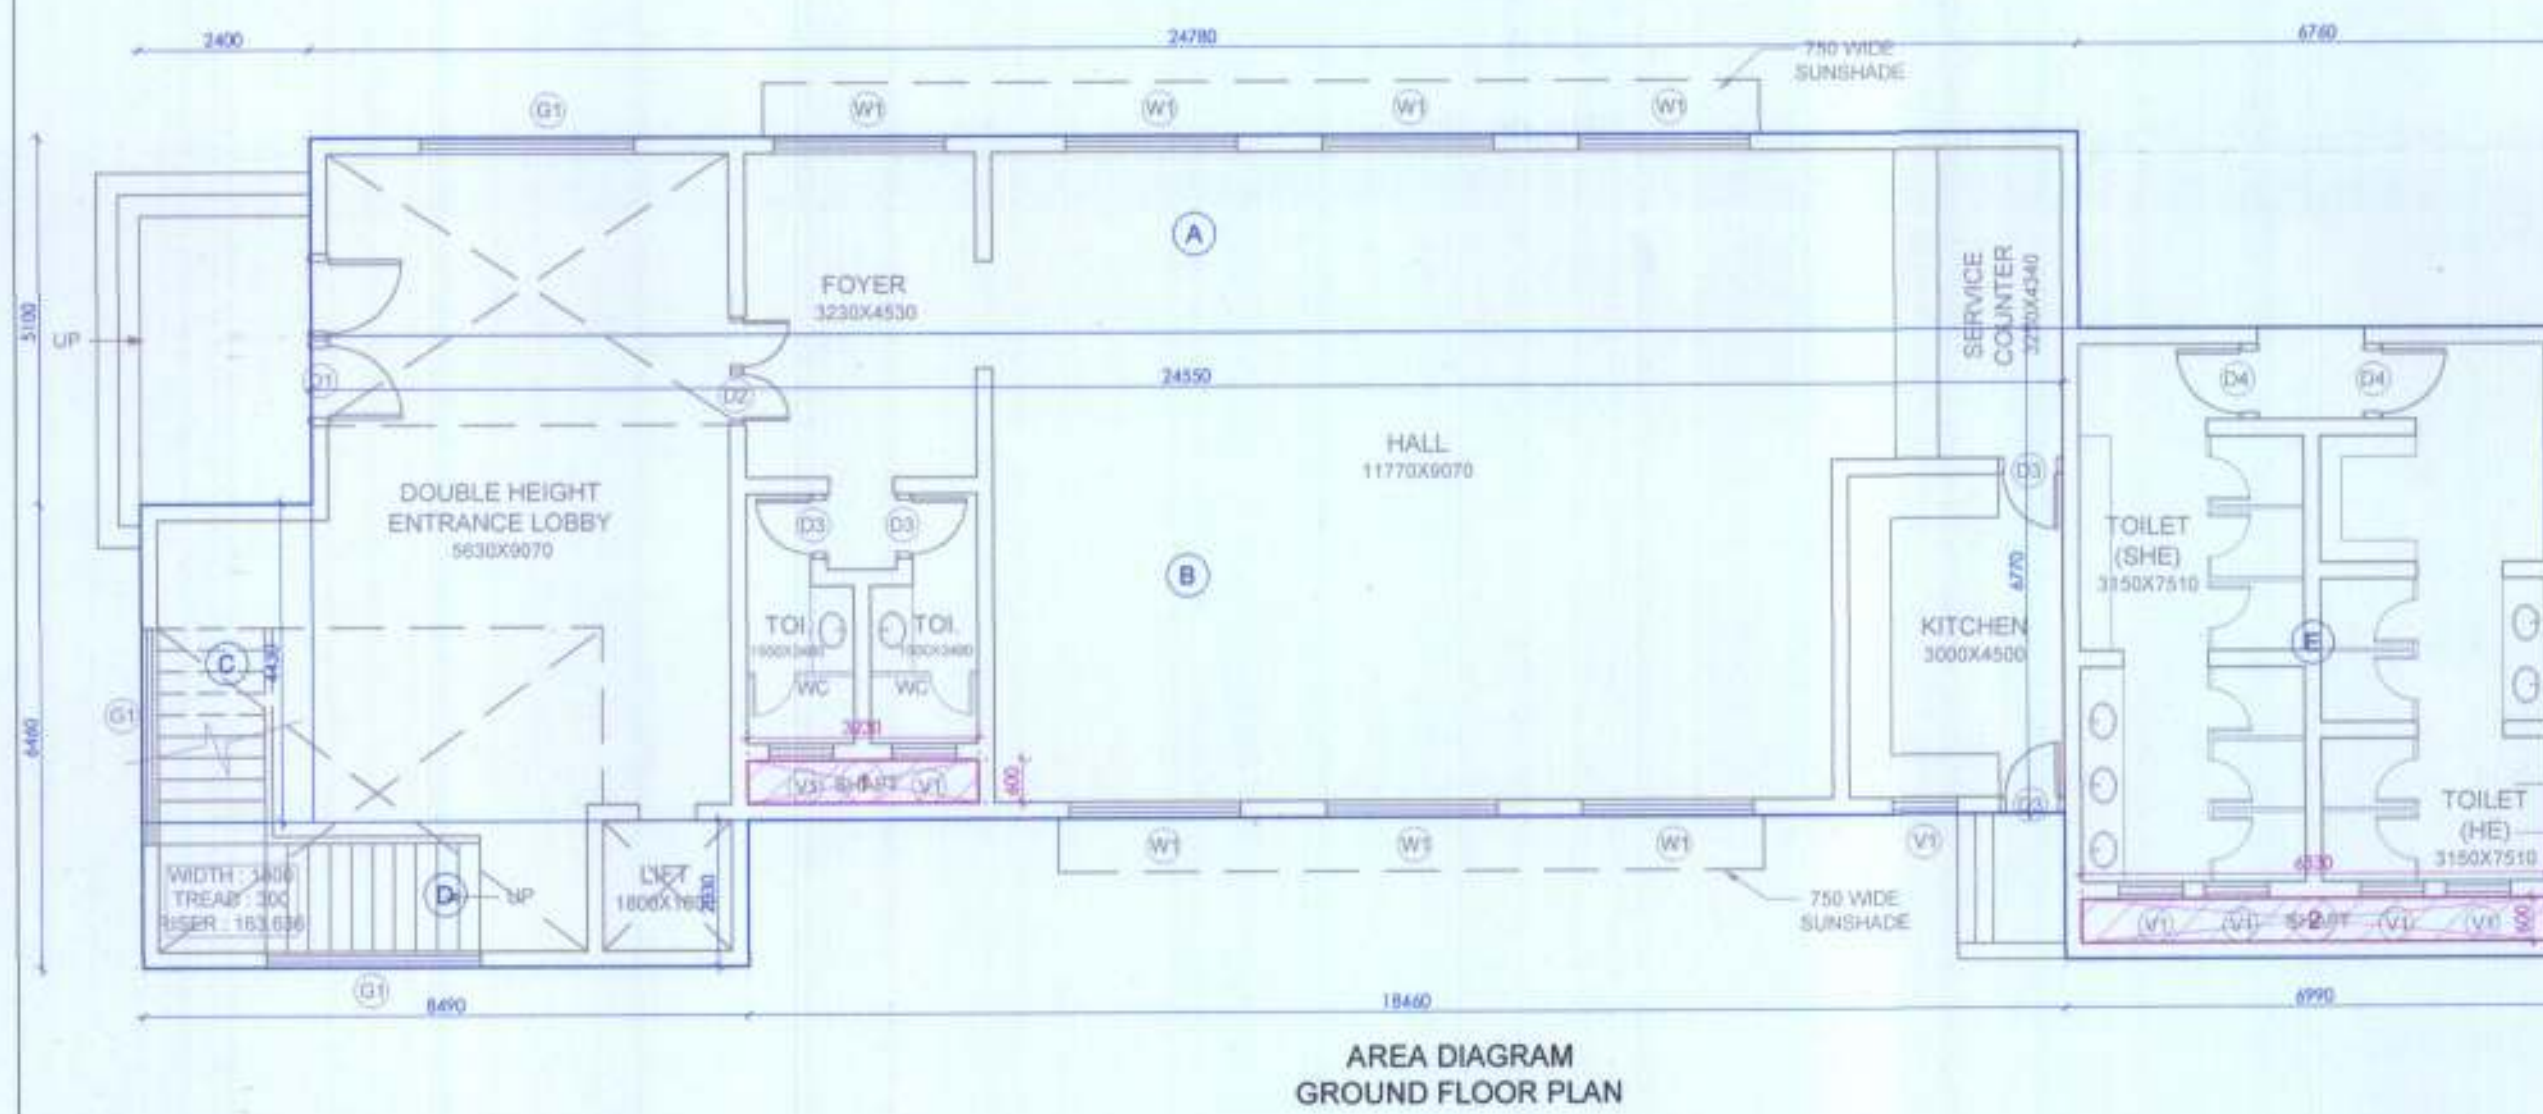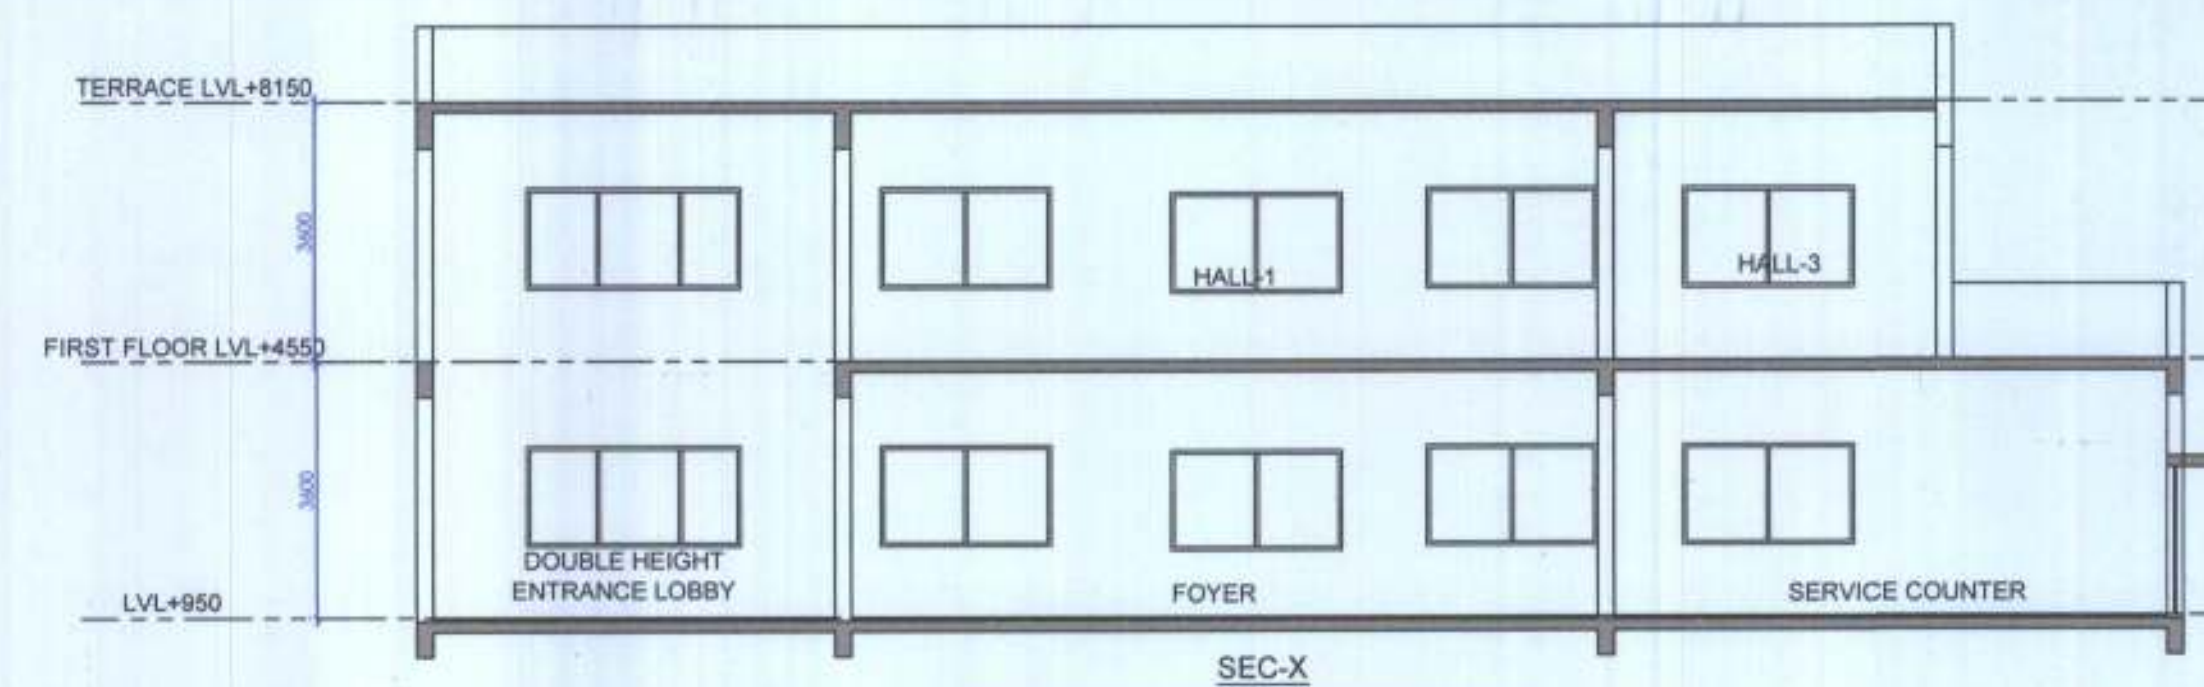AREA DIAGRAM
GROUND FLOOR PLAN

SEC-X



FIRST FLOOR - COMMUNITY BUILDING				
L	W	NOS	AREA (SQM)	
ADDITION				
A	21.550	5.100	1	109.905
B	23.950	4.430	1	106.099
C	8.490	2.030	1	17.235
TOTAL				233.239
DEDUCTION				
1	5.600	3.780	1	21.315
2	6.230	2.470	1	15.386
3	6.000	2.030	1	12.180
4	1.800	1.800	1	3.240
5	3.230	0.600	1	1.938
TOTAL				54.059
TOTAL F.A.R. AREA (A-B)				179.183

FIRST FLOOR - COMMUNITY BUILDING (15% SERVICE AREA)				
L	W	NOS	AREA (SQM)	
ADDITION				
A	3.230	0.600	1	1.938
B	6.530	0.600	1	3.918
TOTAL				5.856
TOTAL SERVICE AREA				5.856


GROUND FLOOR - COMMUNITY BUILDING				
L	W	NOS	AREA (SQM)	
ADDITION				
A	24.780	2.760	1	68.393
B	24.550	6.770	1	166.204
C	2.400	4.430	1	10.632
D	8.490	2.030	1	17.235
E	6.990	8.800	1	61.512
TOTAL				323.975
DEDUCTION				
1	3.230	0.600	1	1.938
2	6.530	0.600	1	3.918
TOTAL				5.856
TOTAL F.A.R. AREA (A-B)				318.119

GROUND FLOOR - COMMUNITY BUILDING (15% SERVICE AREA)				
L	W	NOS	AREA (SQM)	
ADDITION				
A	3.230	0.600	1	1.938
B	6.530	0.600	1	3.918
TOTAL				5.856
TOTAL SERVICE AREA				5.856

AREA CHART

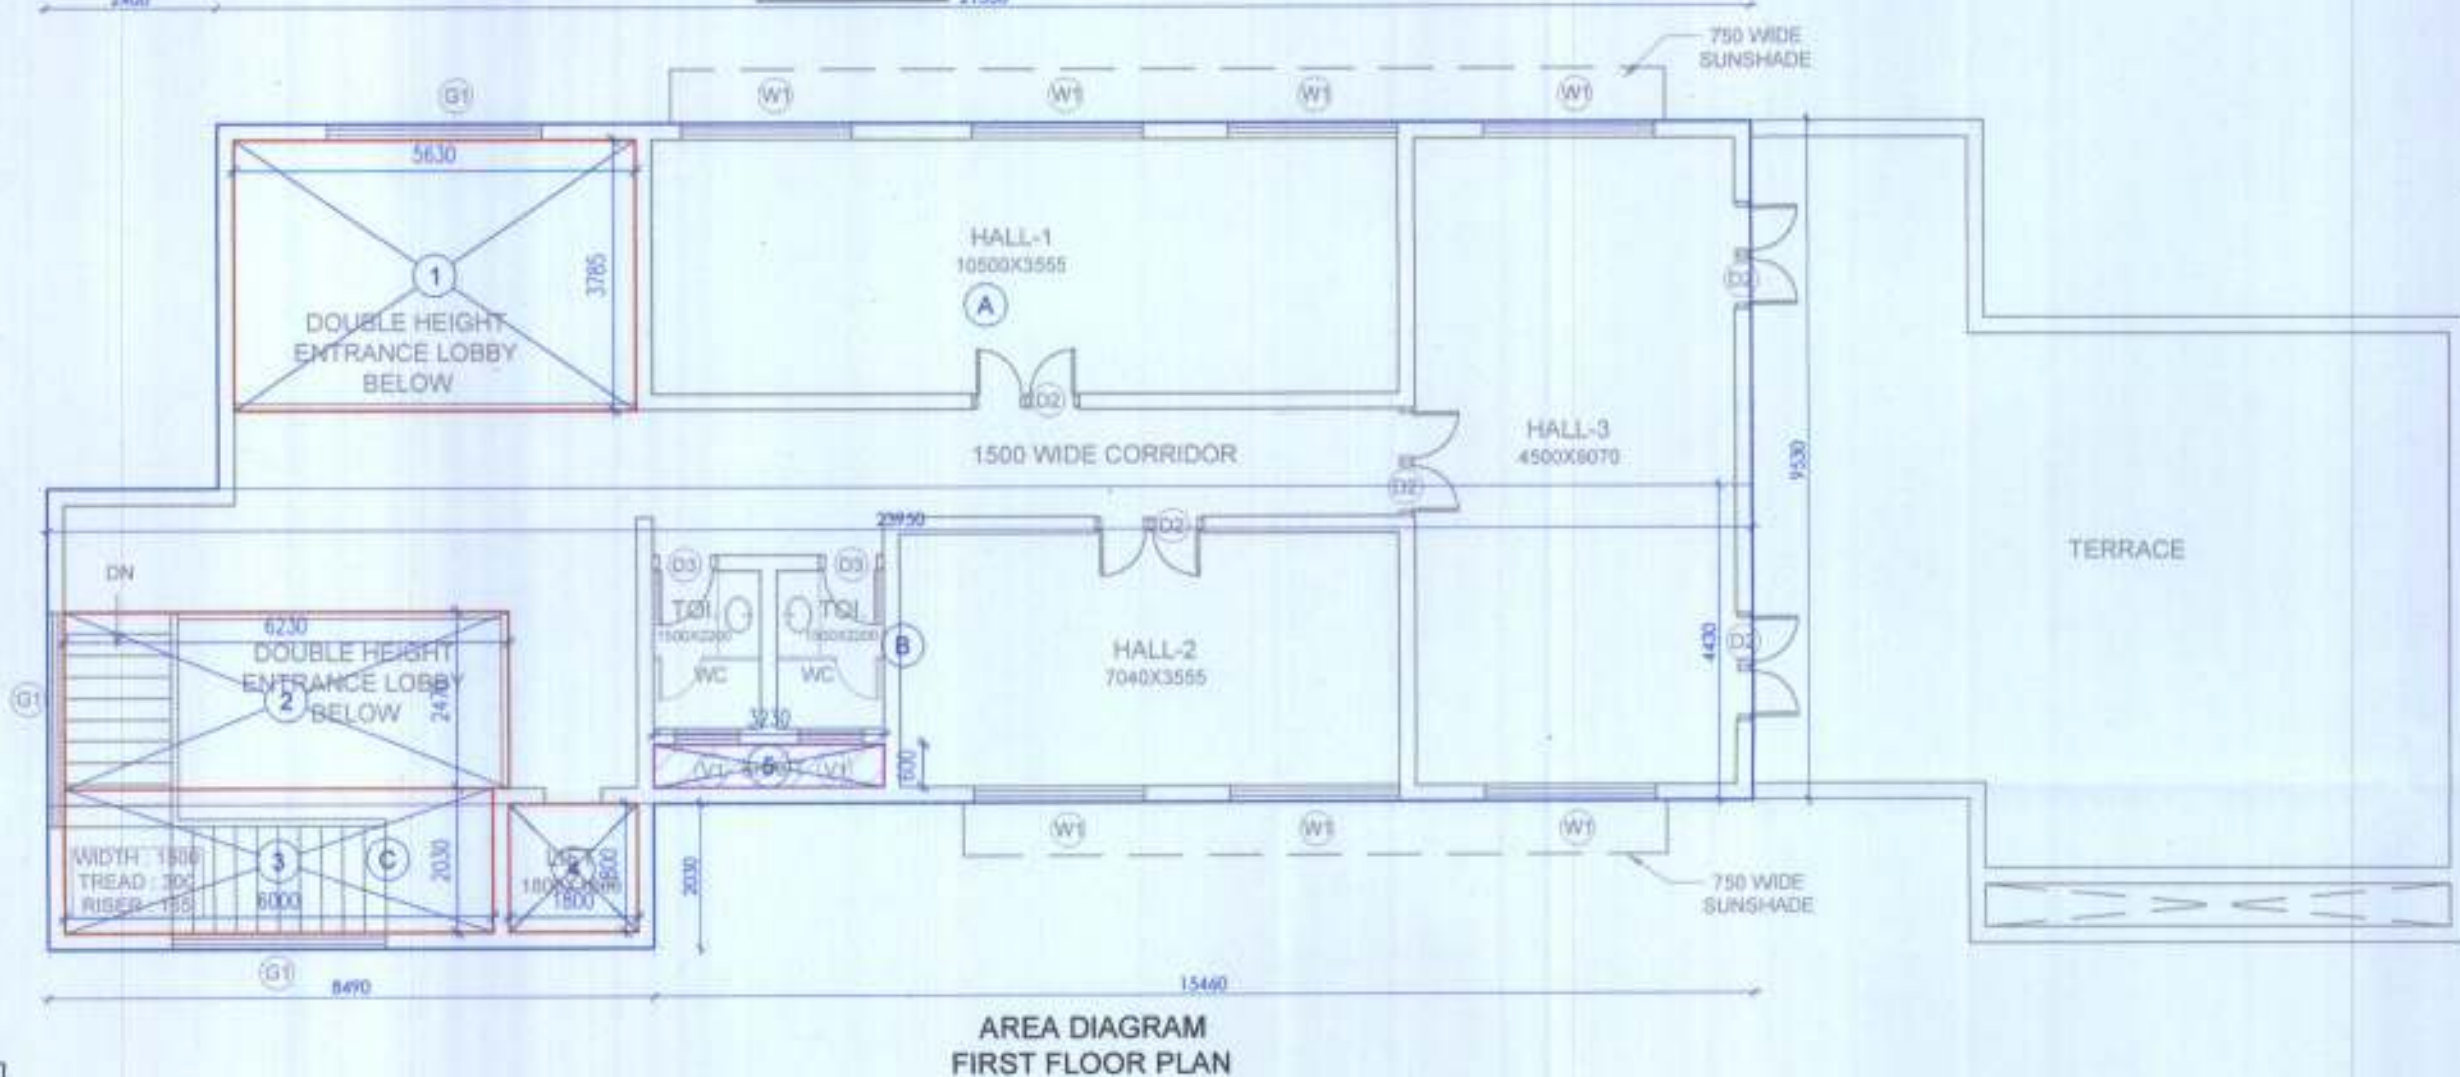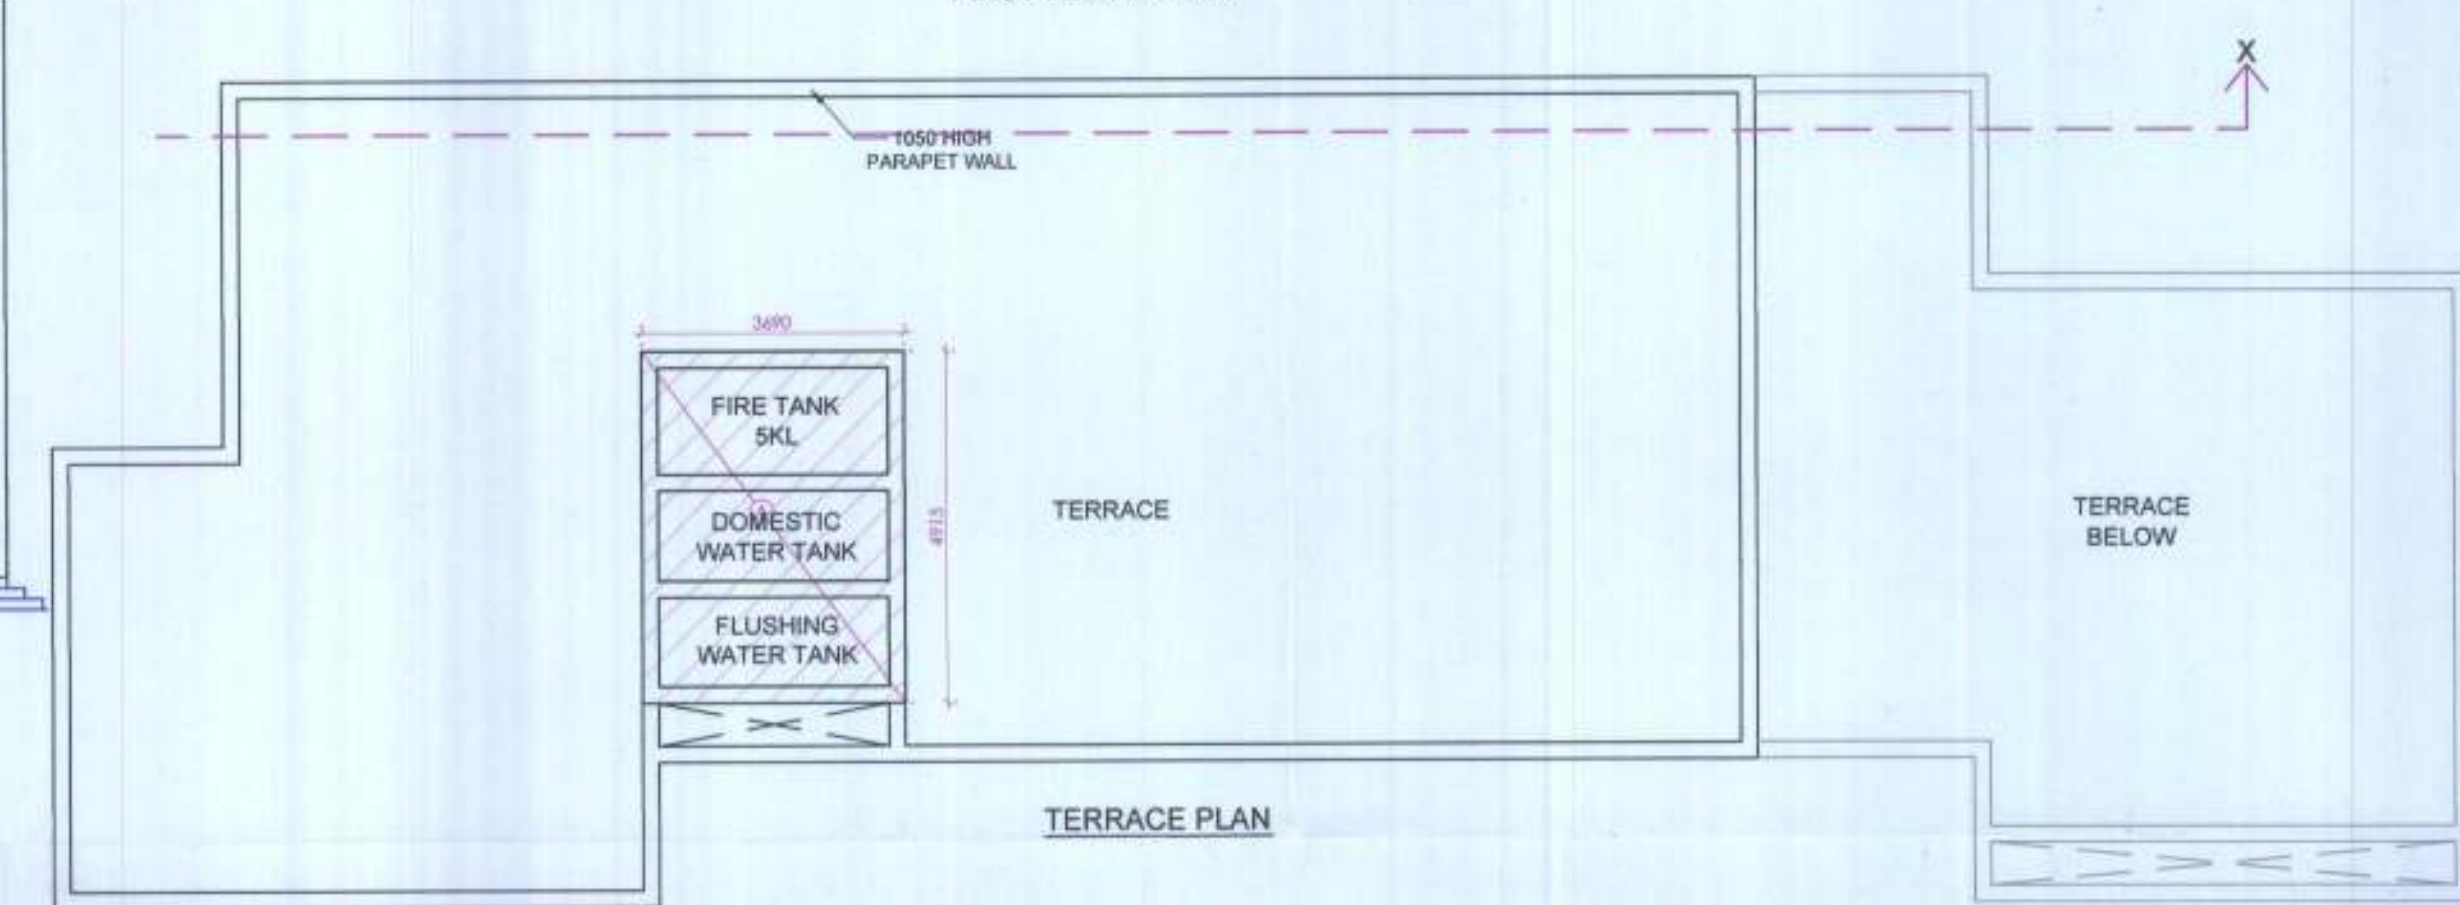AREA DIAGRAM
FIRST FLOOR PLAN

TERRACE PLAN

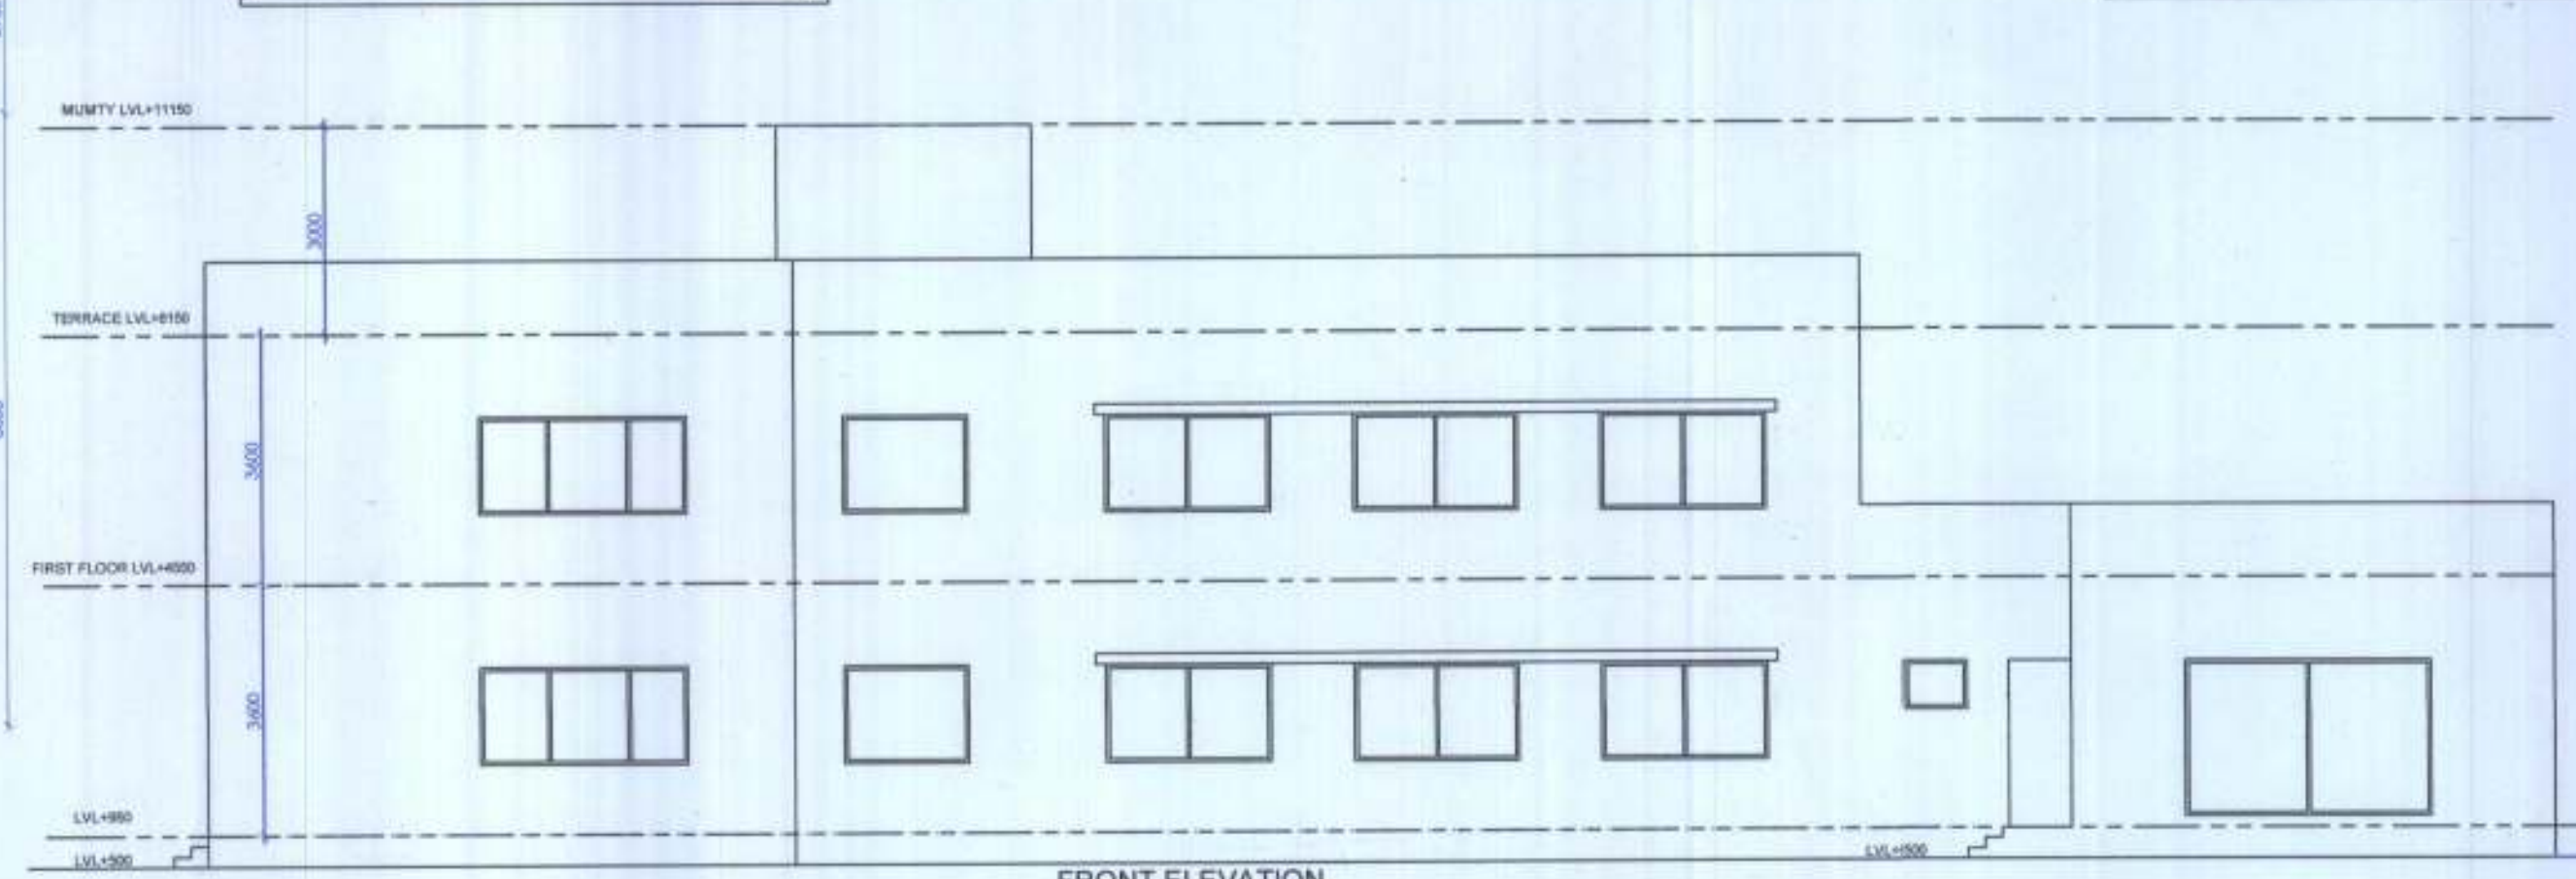

FRONT ELEVATION