




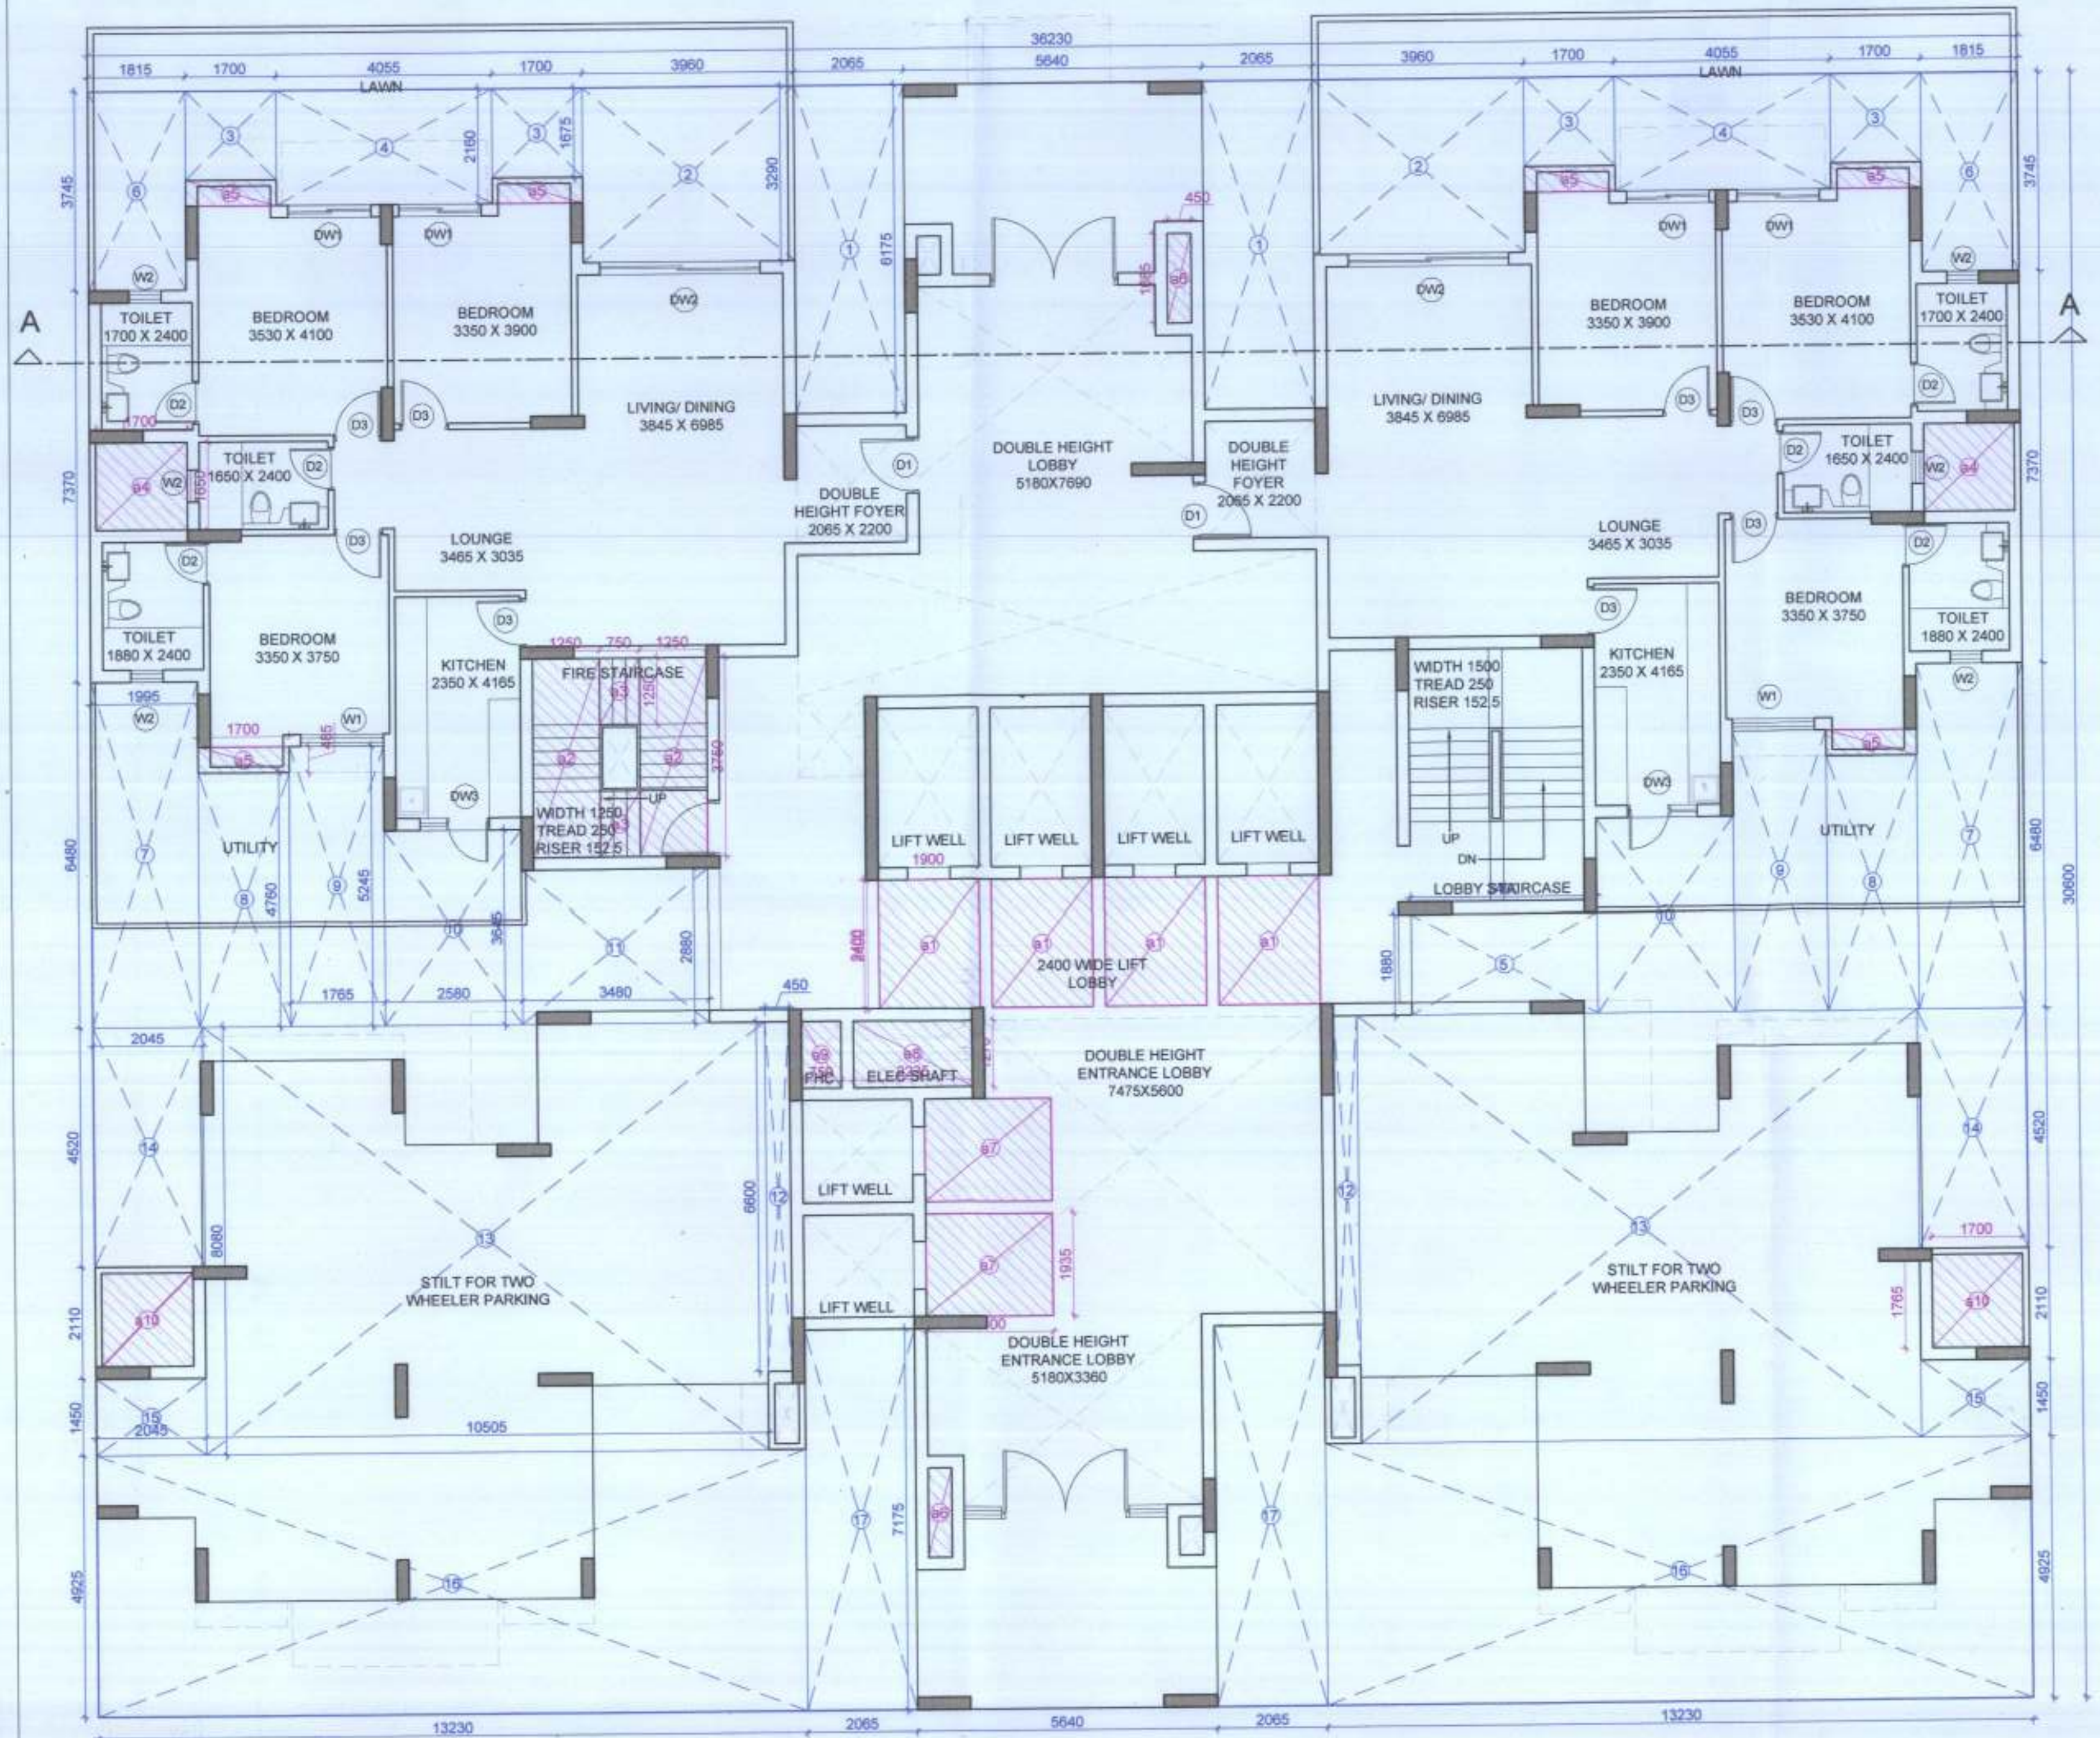


GROUND FLOOR PLAN AND AREA DIAGRAM

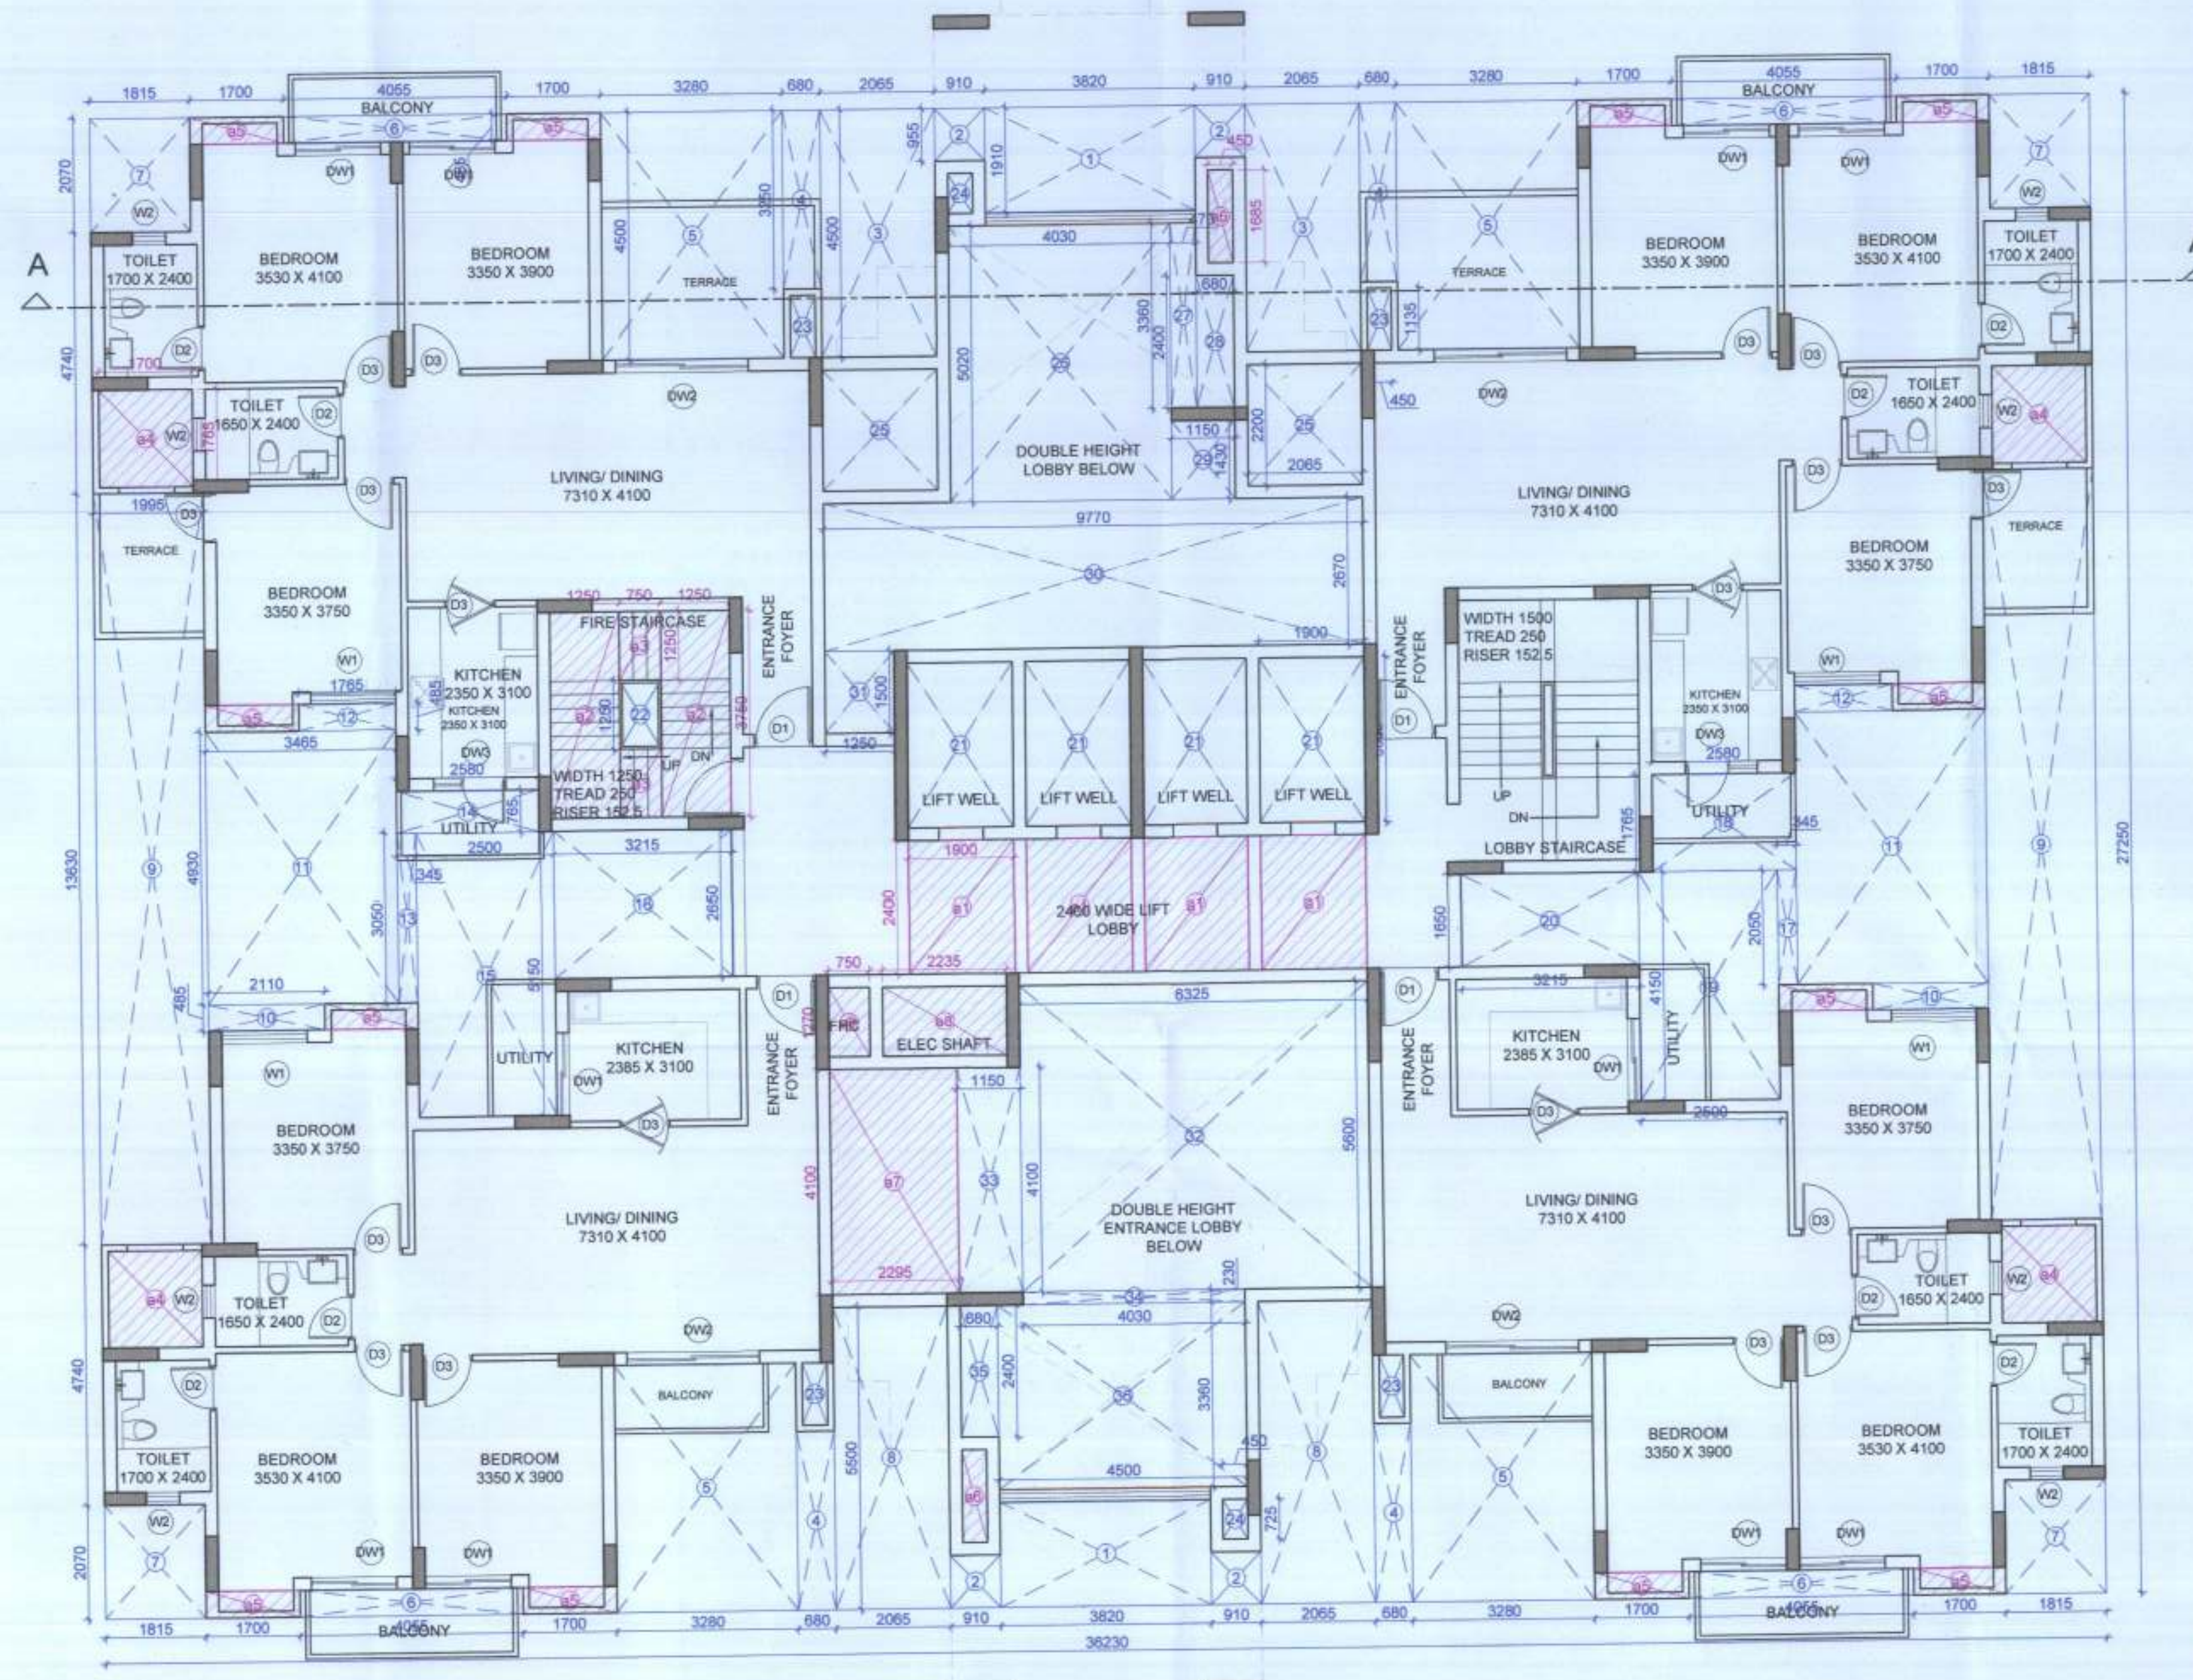


FIRST FLOOR PLAN AND AREA DIAGRAM

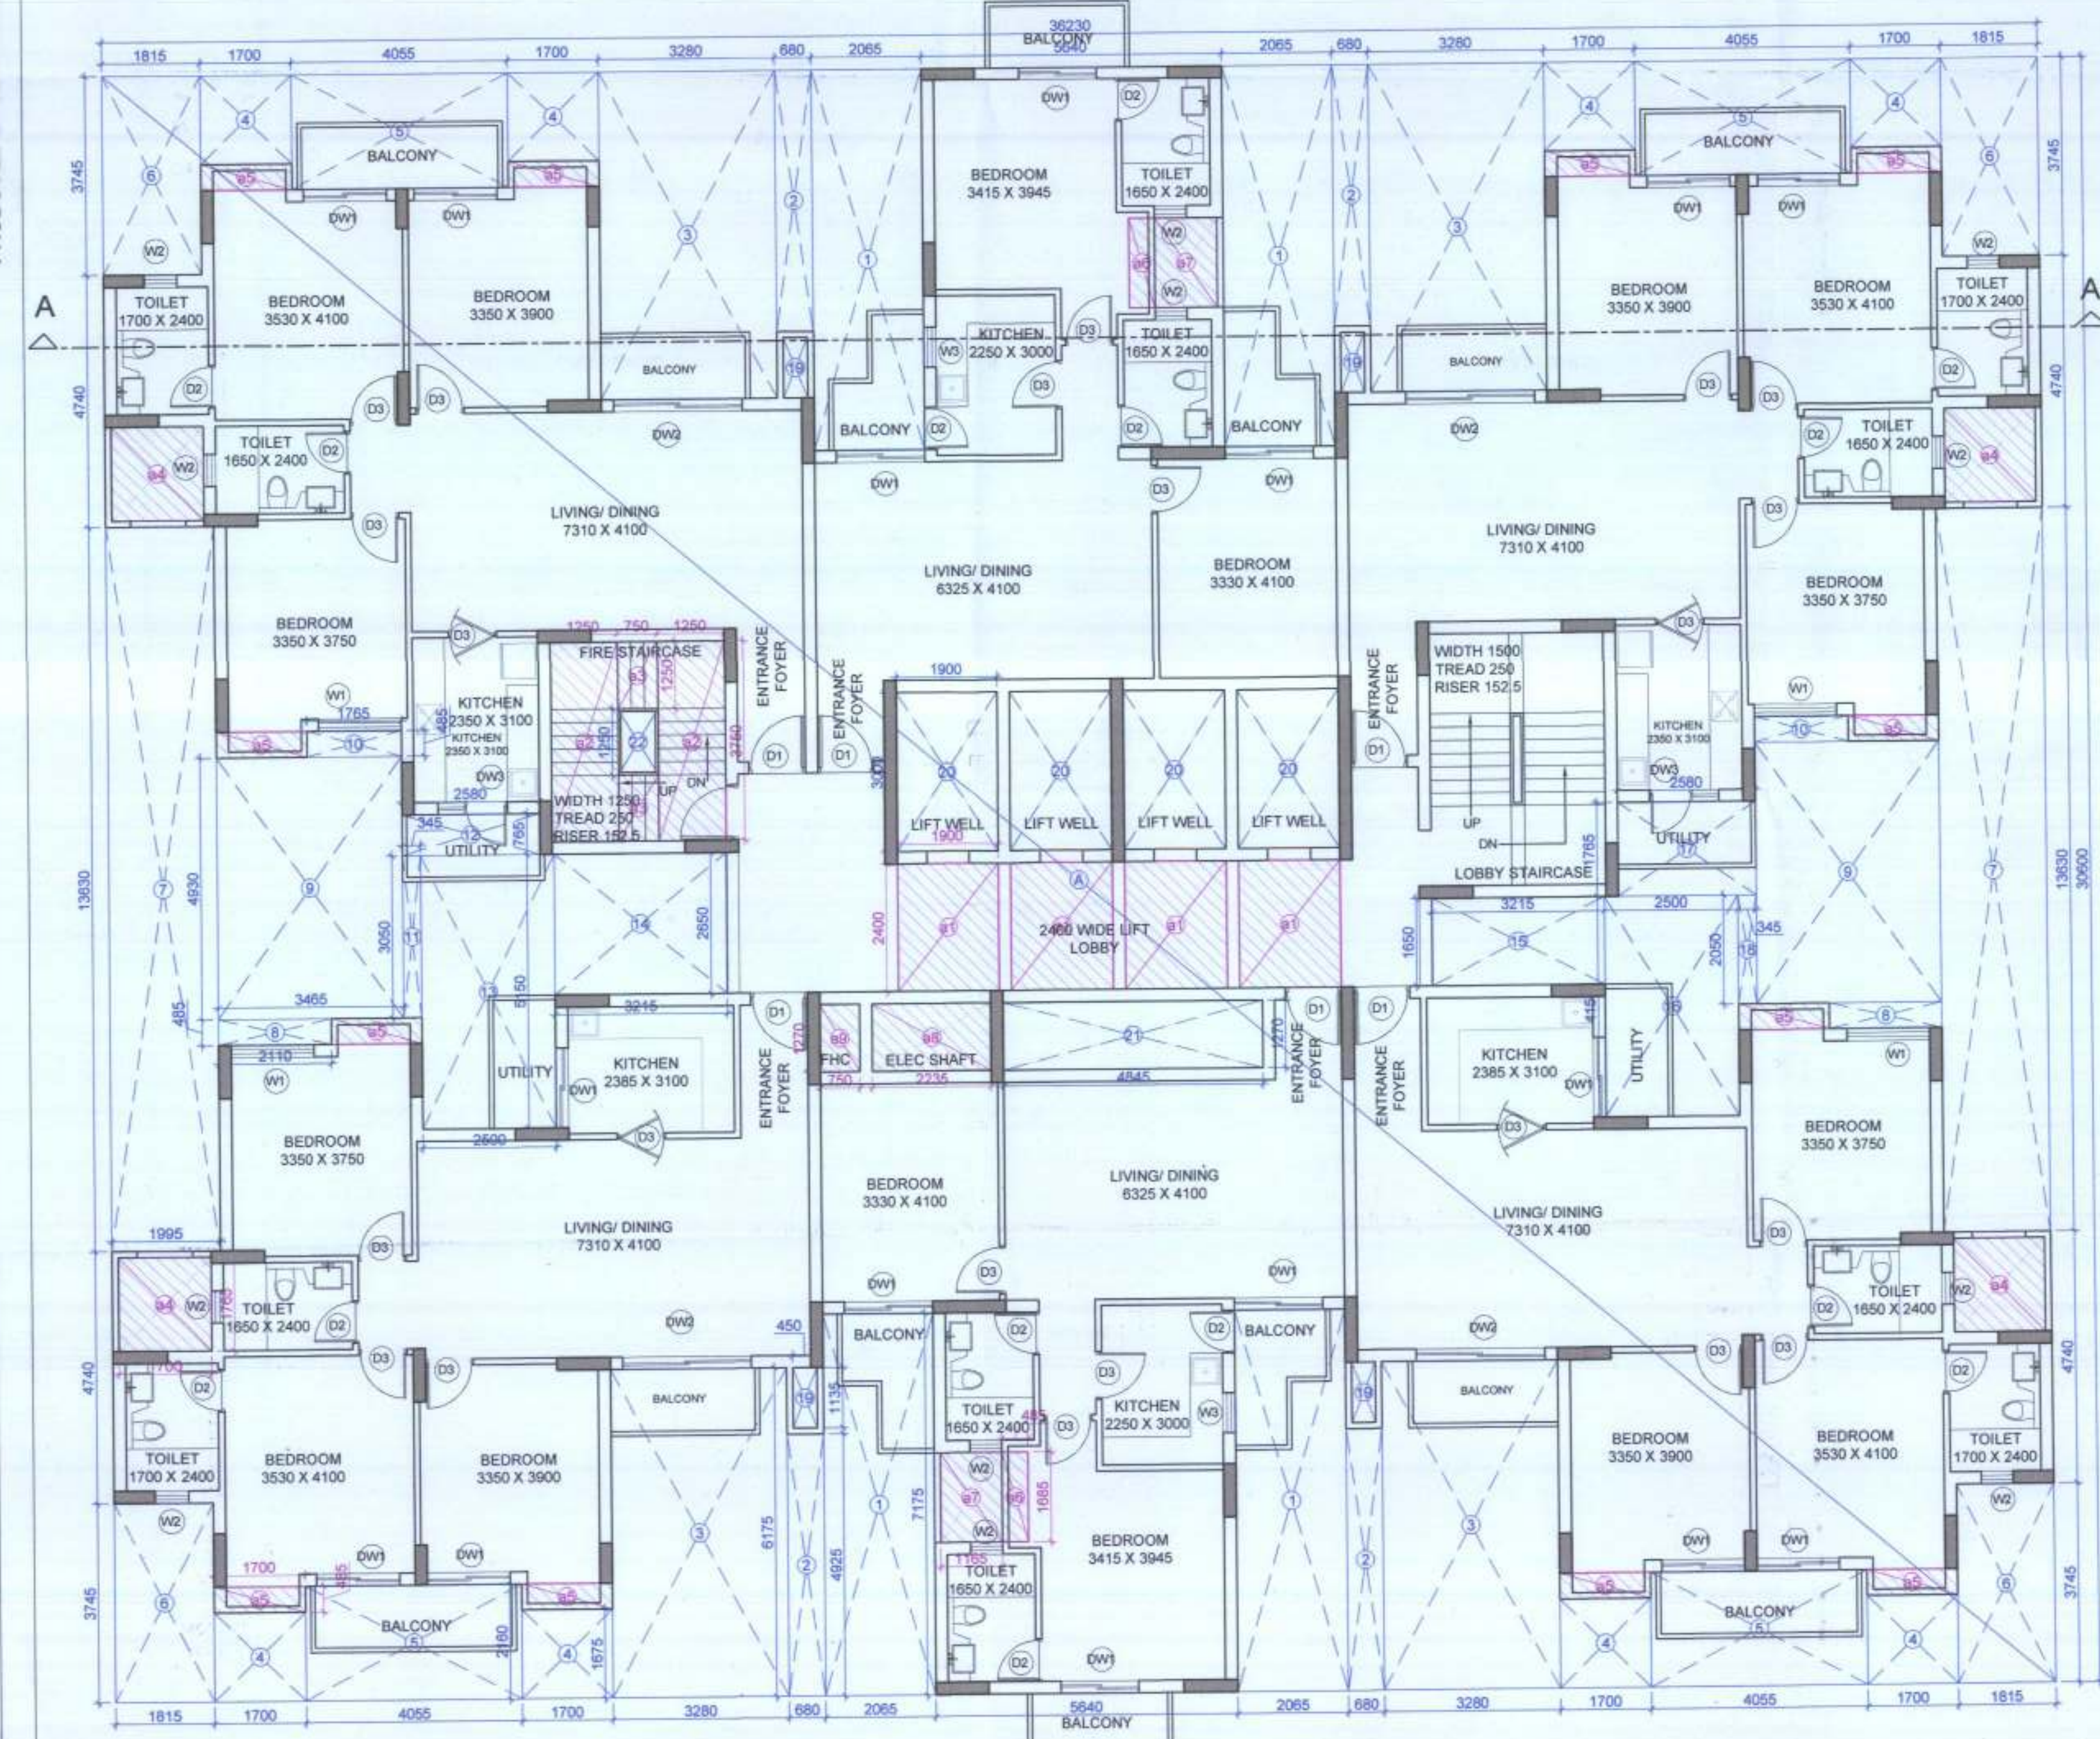

TYPICAL FLOOR PLAN AND AREA DIAGRAM

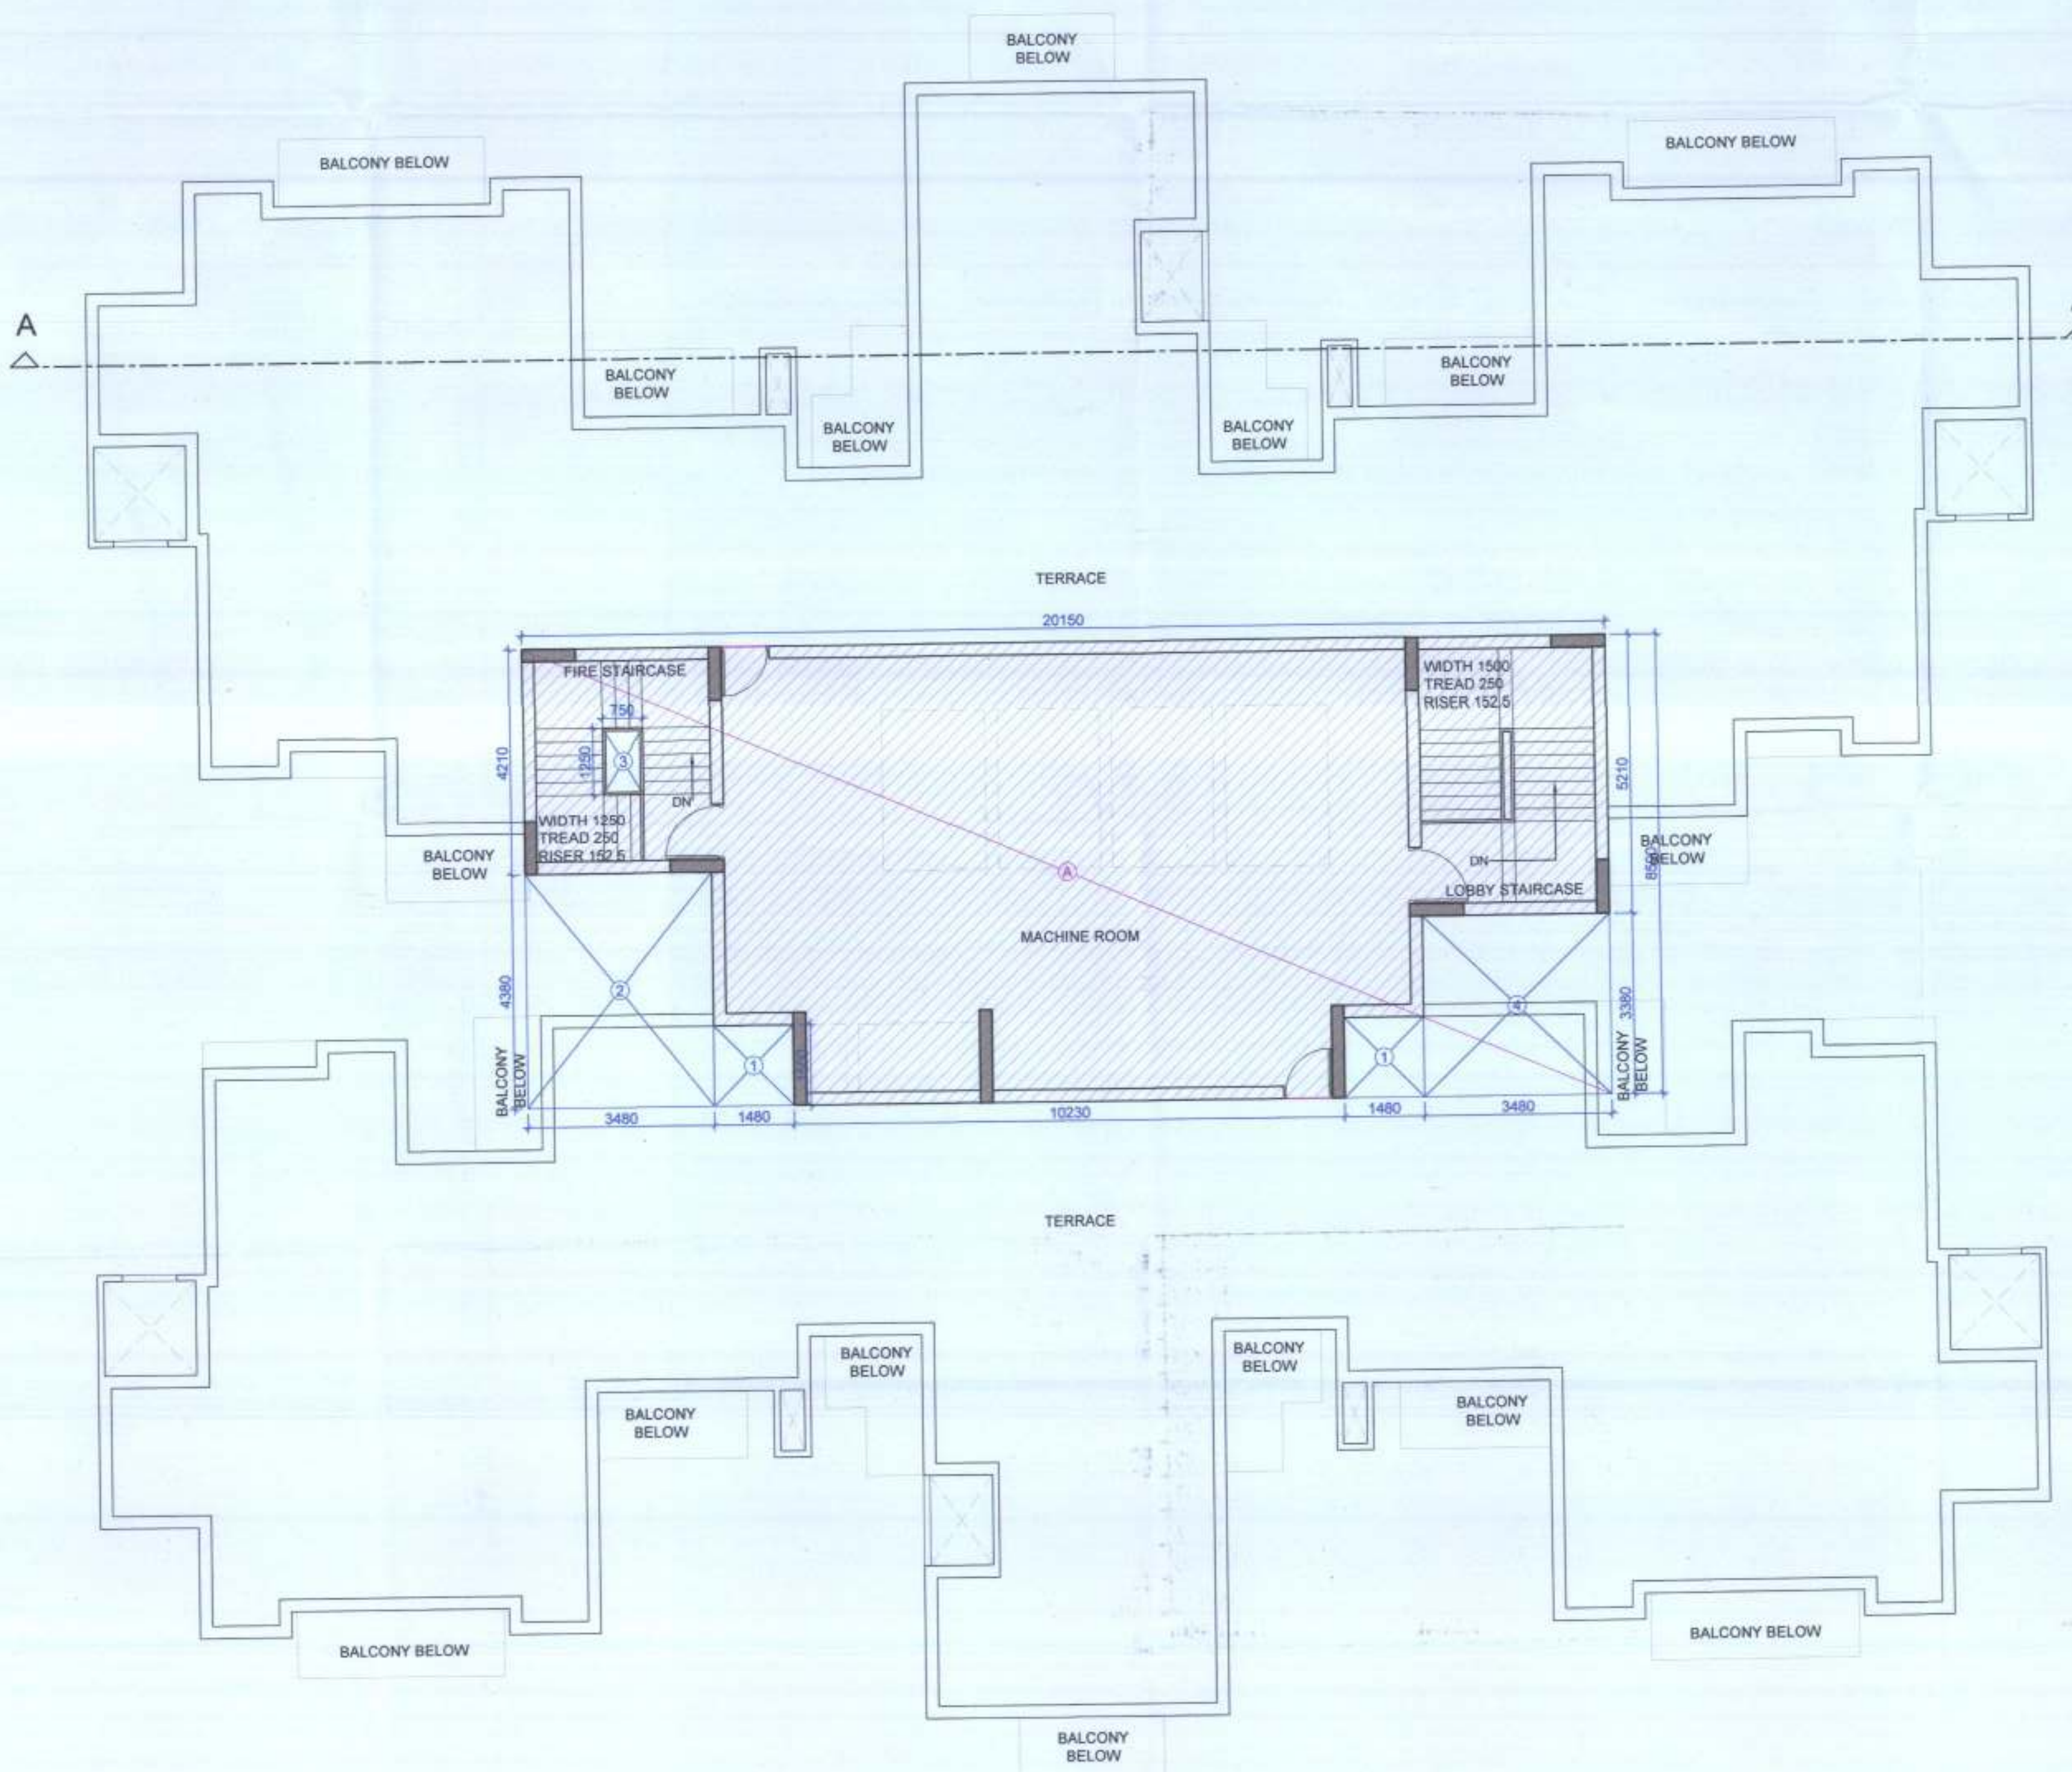

TERRACE PLAN AND AREA DIAGRAM

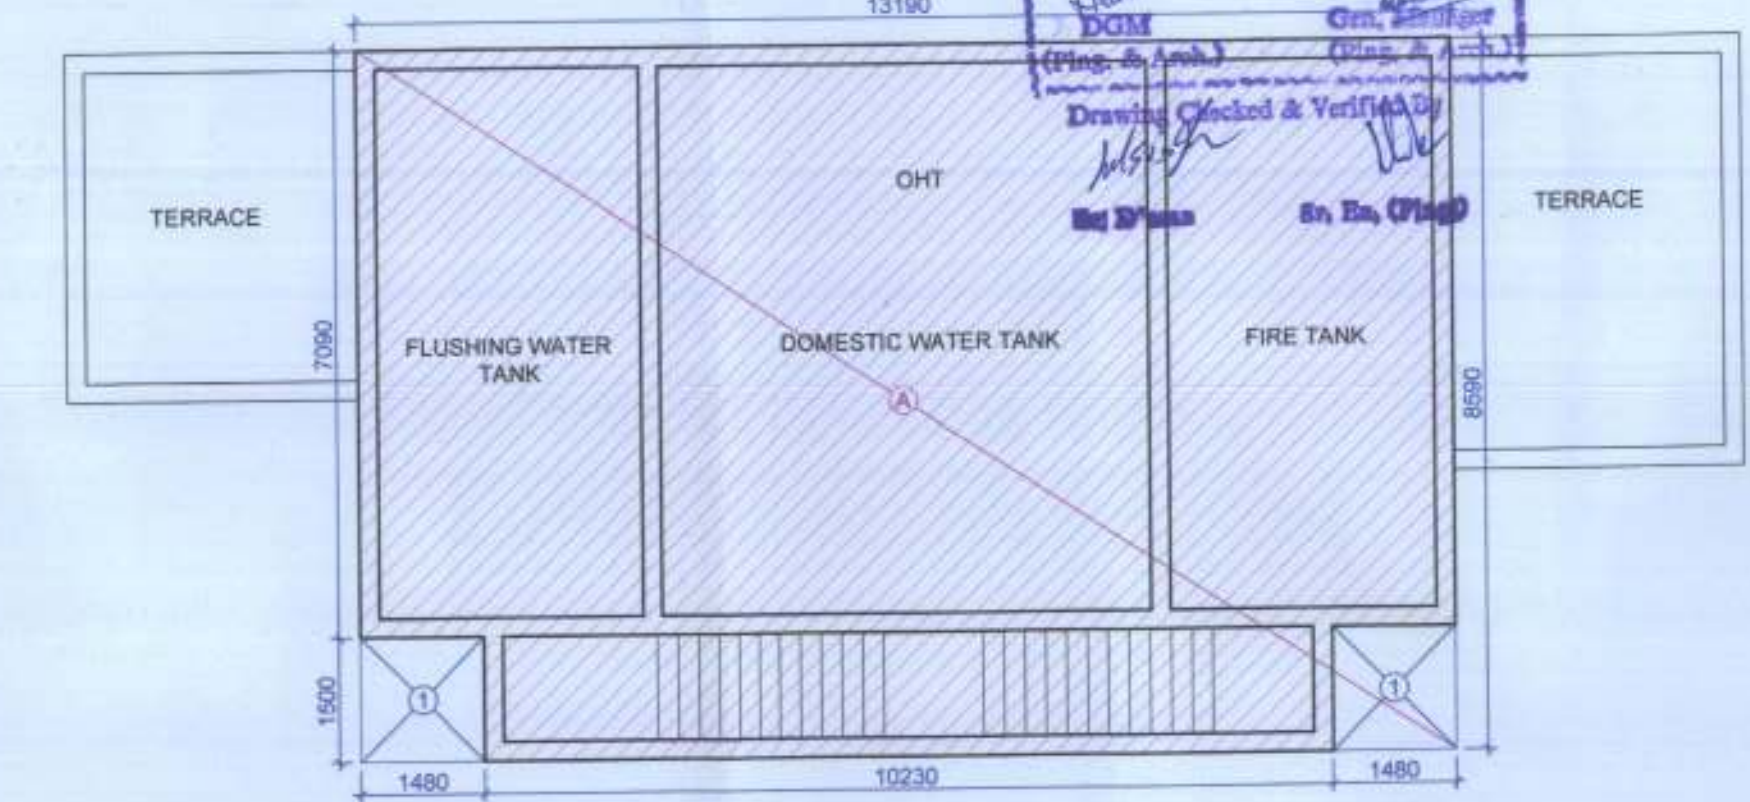

OHT PLAN AND AREA DIAGRAM

AREA CHART

AREA STATEMENT (TOWER 14)			
S.NO.	FLOORS	AREA(SQ.MT.)	UNITS
1	GROUND FLOOR	497.940	2
2	1st FLOOR	486.972	4
3	2nd FLOOR	639.617	6
4	3rd FLOOR	639.617	6
5	4th FLOOR	639.617	6
6	5th FLOOR	639.617	6
7	6th FLOOR	639.617	6
8	7th FLOOR	639.617	6
9	8th FLOOR	639.617	6
10	9th FLOOR	639.617	6
11	10th FLOOR	639.617	6
12	11th FLOOR	639.617	6
13	12th FLOOR	639.617	6
14	13th FLOOR	639.617	6
15	14th FLOOR	639.617	6
16	15th FLOOR	639.617	6
17	16th FLOOR	639.617	6
18	17th FLOOR	639.617	6
19	18th FLOOR	639.617	6
20	19th FLOOR	639.617	6
21	20th FLOOR	639.617	6
22	21st FLOOR	639.617	6
23	22nd FLOOR	639.617	6
24	23rd FLOOR	639.617	6
25	24th FLOOR	639.617	6
26	25th FLOOR	639.617	6
27	26th FLOOR	639.617	6
28	27th FLOOR	639.617	6
29	28th FLOOR	639.617	6
30	29th FLOOR	639.617	6
31	30th FLOOR	639.617	6
TOTAL		18894.188	174

NON F.A.R AREA STATEMENT (TOWER-14)			
S.NO.	FLOORS	AREA(SQ.MT.)	UNITS
1	GROUND FLOOR	60.643	2
2	1st FLOOR	66.103	4
3	2nd FLOOR	60.737	6
4	3rd FLOOR	60.737	6
5	4th FLOOR	60.737	6
6	5th FLOOR	60.737	6
7	6th FLOOR	60.737	6
8	7th FLOOR	60.737	6
9	8th FLOOR	60.737	6
10	9th FLOOR	60.737	6
11	10th FLOOR	60.737	6
12	11th FLOOR	60.737	6
13	12th FLOOR	60.737	6
14	13th FLOOR	60.737	6
15	14th FLOOR	60.737	6
16	15th FLOOR	60.737	6
17	16th FLOOR	60.737	6
18	17th FLOOR	60.737	6
19	18th FLOOR	60.737	6
20	19th FLOOR	60.737	6
21	20th FLOOR	60.737	6
22	21st FLOOR	60.737	6
23	22nd FLOOR	60.737	6
24	23rd FLOOR	60.737	6
25	24th FLOOR	60.737	6
26	25th FLOOR	60.737	6
27	26th FLOOR	60.737	6
28	27th FLOOR	60.737	6
29	28th FLOOR	60.737	6
30	29th FLOOR	60.737	6
31	TERRACE	140.706	6
32	OHT	108.862	
TOTAL		2076.950	174

SHEET NO. -SD-

SCHEDULE OF OPENINGS				
S.NO	TYPE	SIZE	CILL	LINTEL
1	DW1	1550	00 / 00	B.O.B
2	DW2	3000	00 / 00	B.O.B
3	DW3	1300	00 / 00	B.O.B
4	D1 / FD	1050	-	2400
5	D2	800	-	2100
6	D3	900	-	2100
7	D4	750	-	2100
8	W1	1550	1050	B.O.B
9	W2	600	1050	B.O.B
10	W3	750	1050	B.O.B

REVISED SUBMISSION

OWNER:
M/s DOMUS GREENS PVT. LTD.
711/92, Deepali, Nehru Place, New Delhi - 110019

PROJECT:
PROPOSED GROUP HOUSING AT
PLOT NO. 12A, SECTOR - ZETA -01
GREATER NOIDA

SHEET TITLE
TOWER NO. 14
FLOOR PLANS AND AREA DAIGRAM

ARCHITECT'S SIGNATURE
MANISH KUMAR GUPTA
CA/2005/3554C

OWNER'S SIGNATURE
For Domus Greens Pvt. Ltd.
Authorised Signatory

DEALT BY
CHECKED BY
SCALE -
1:100 @ A0
DATE -
NORTH