




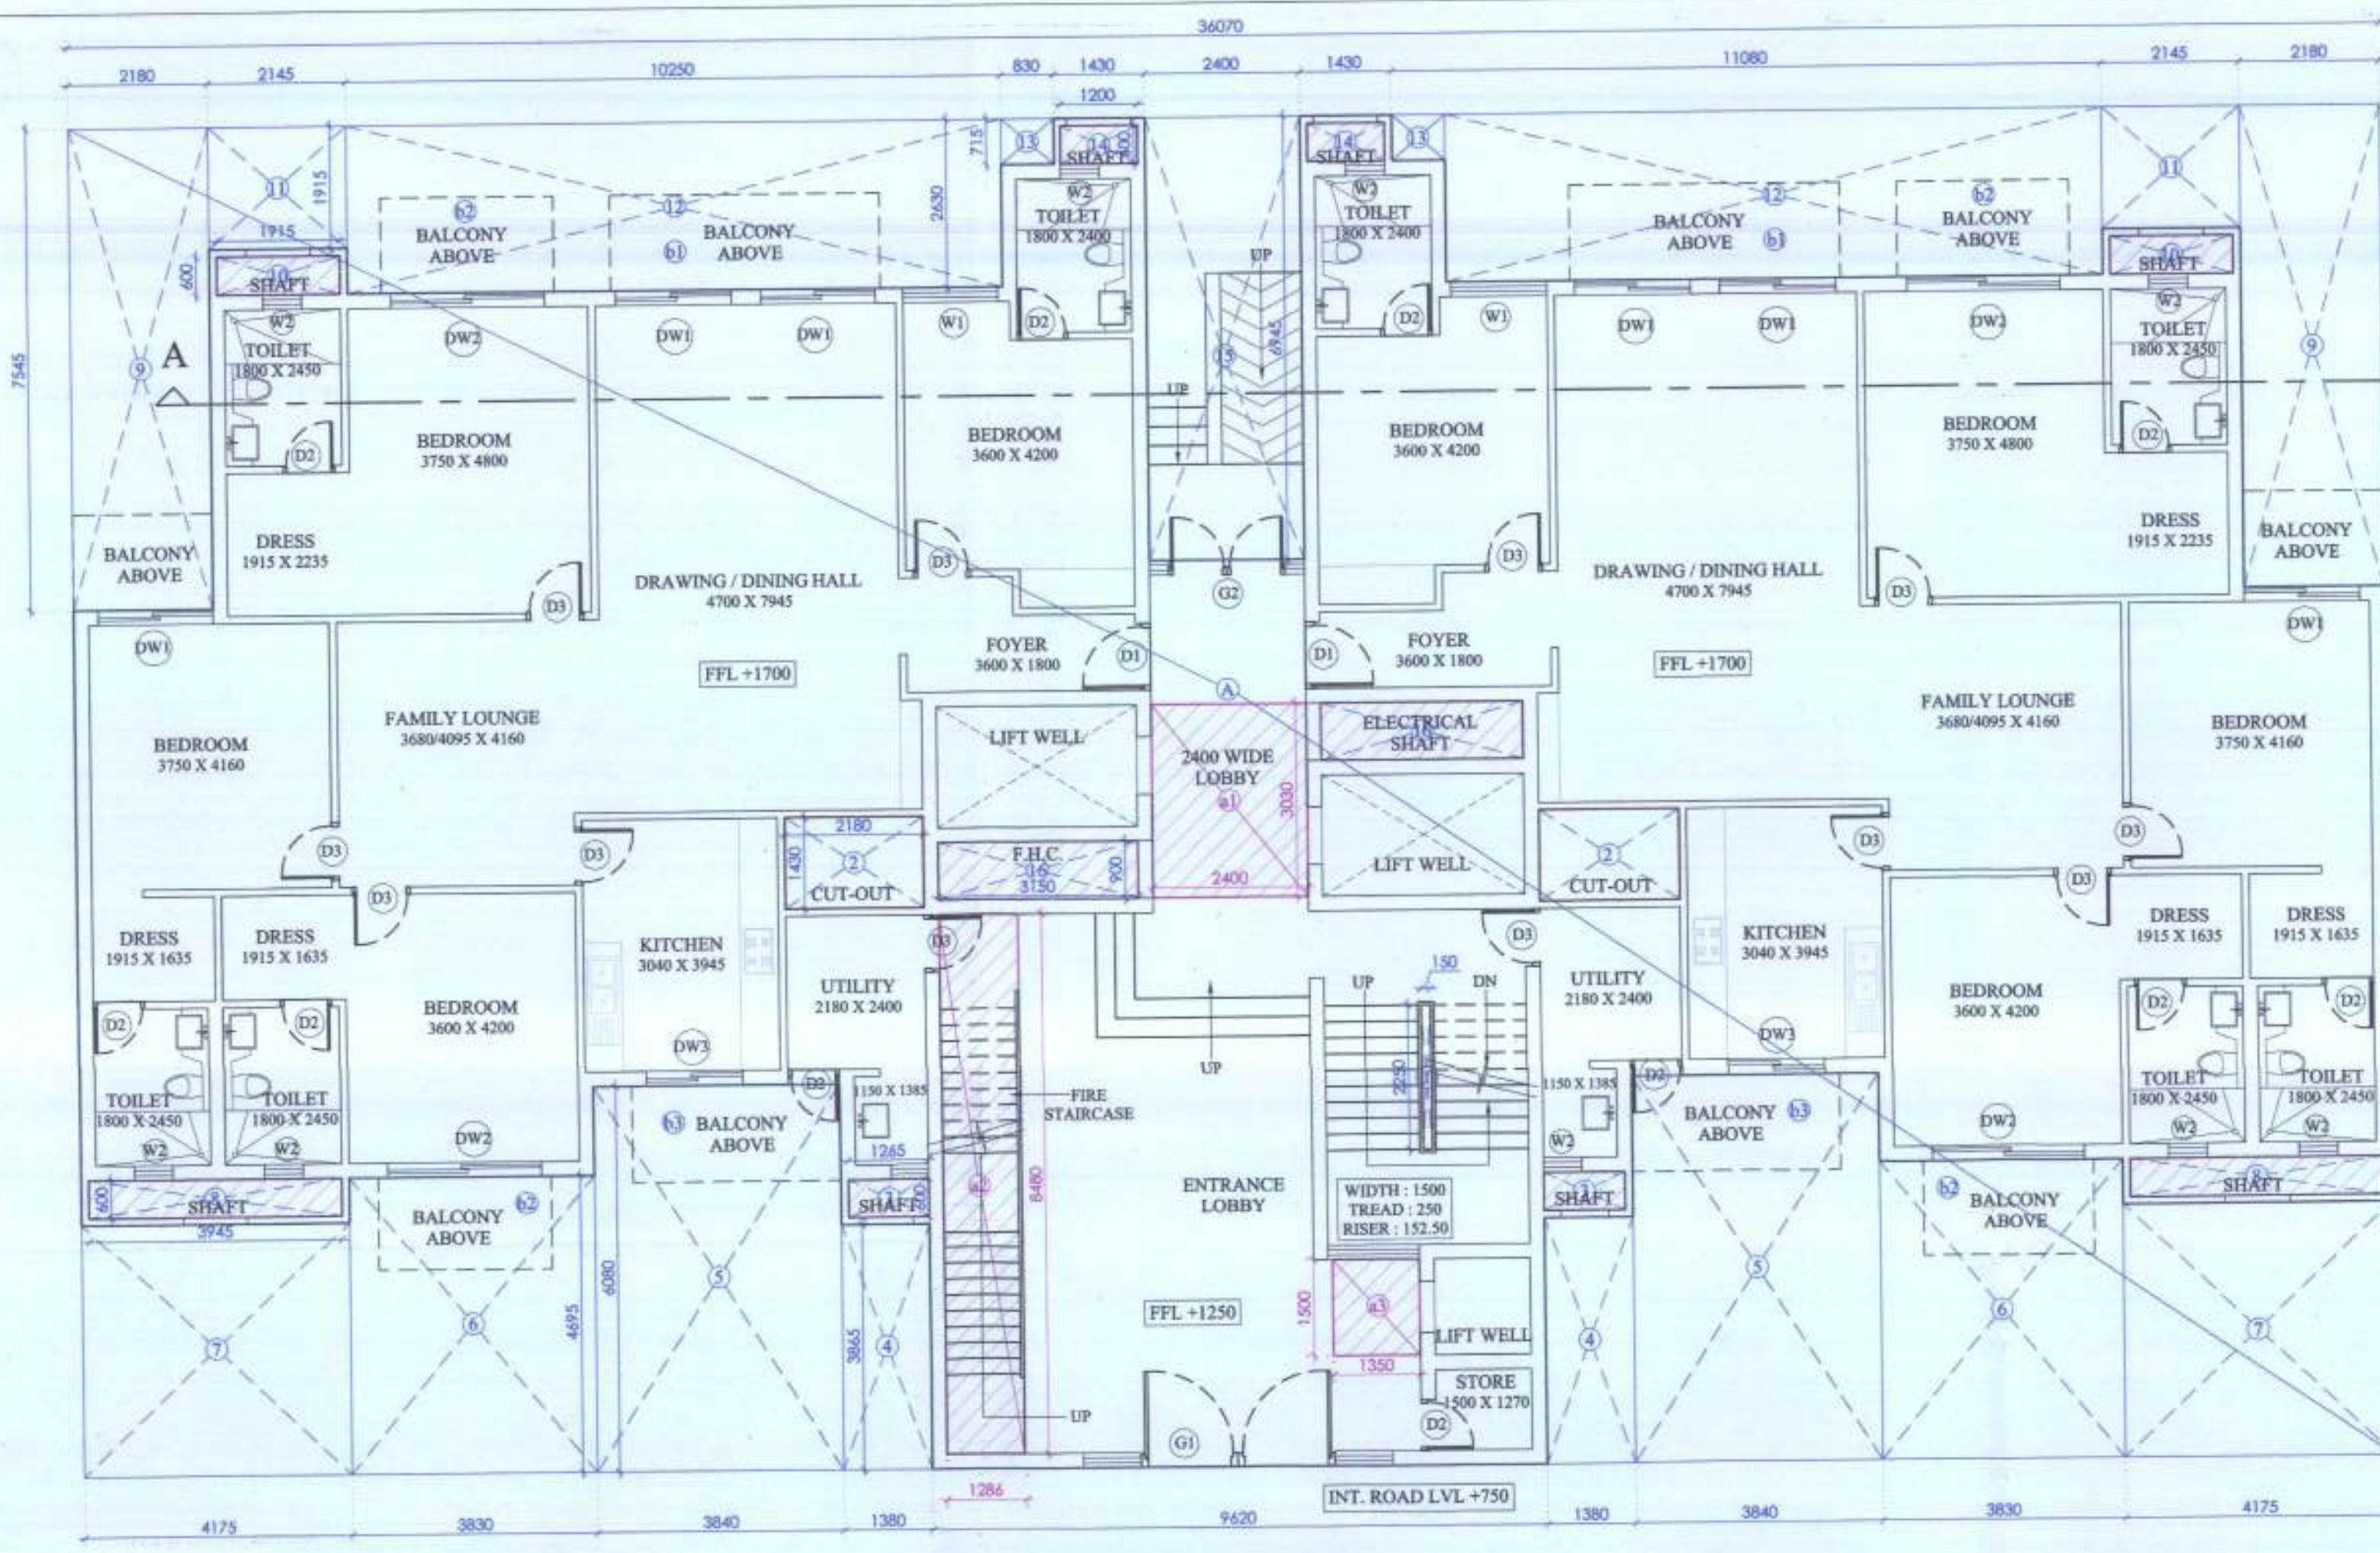


GROUND FLOOR PLAN & AREA DIAGRAM

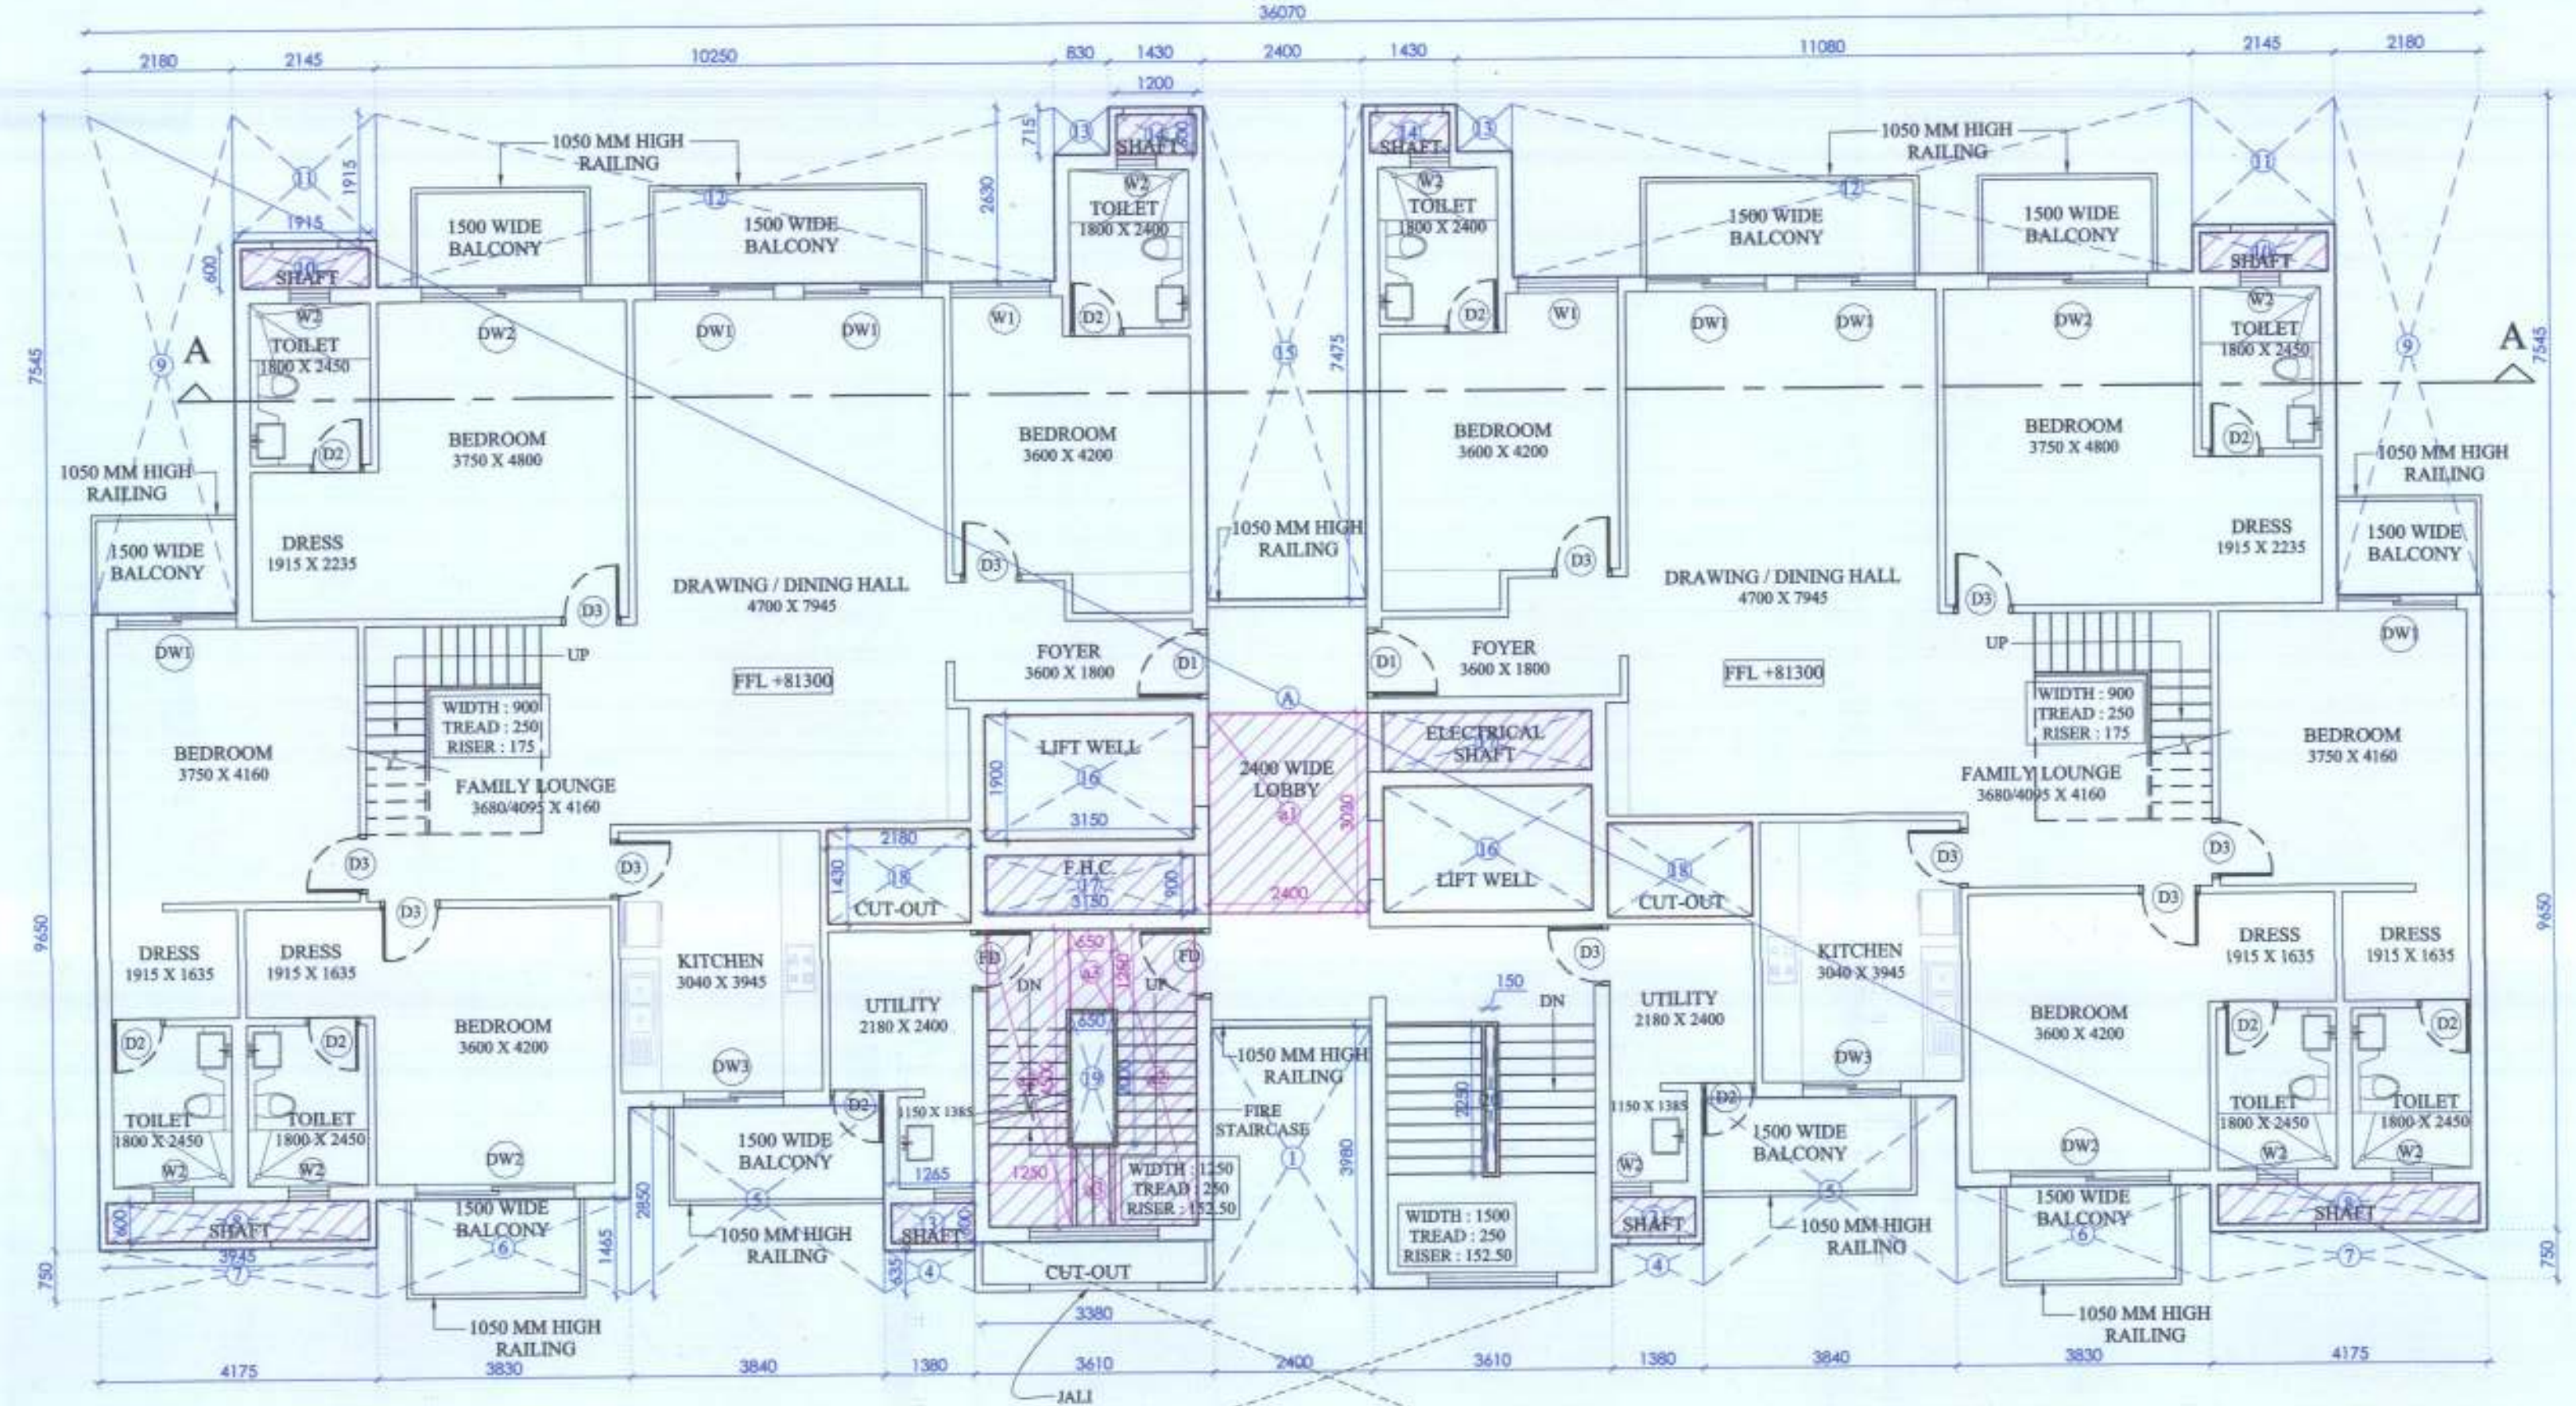


PENTHOUSE PLAN & AREA DIAGRAM

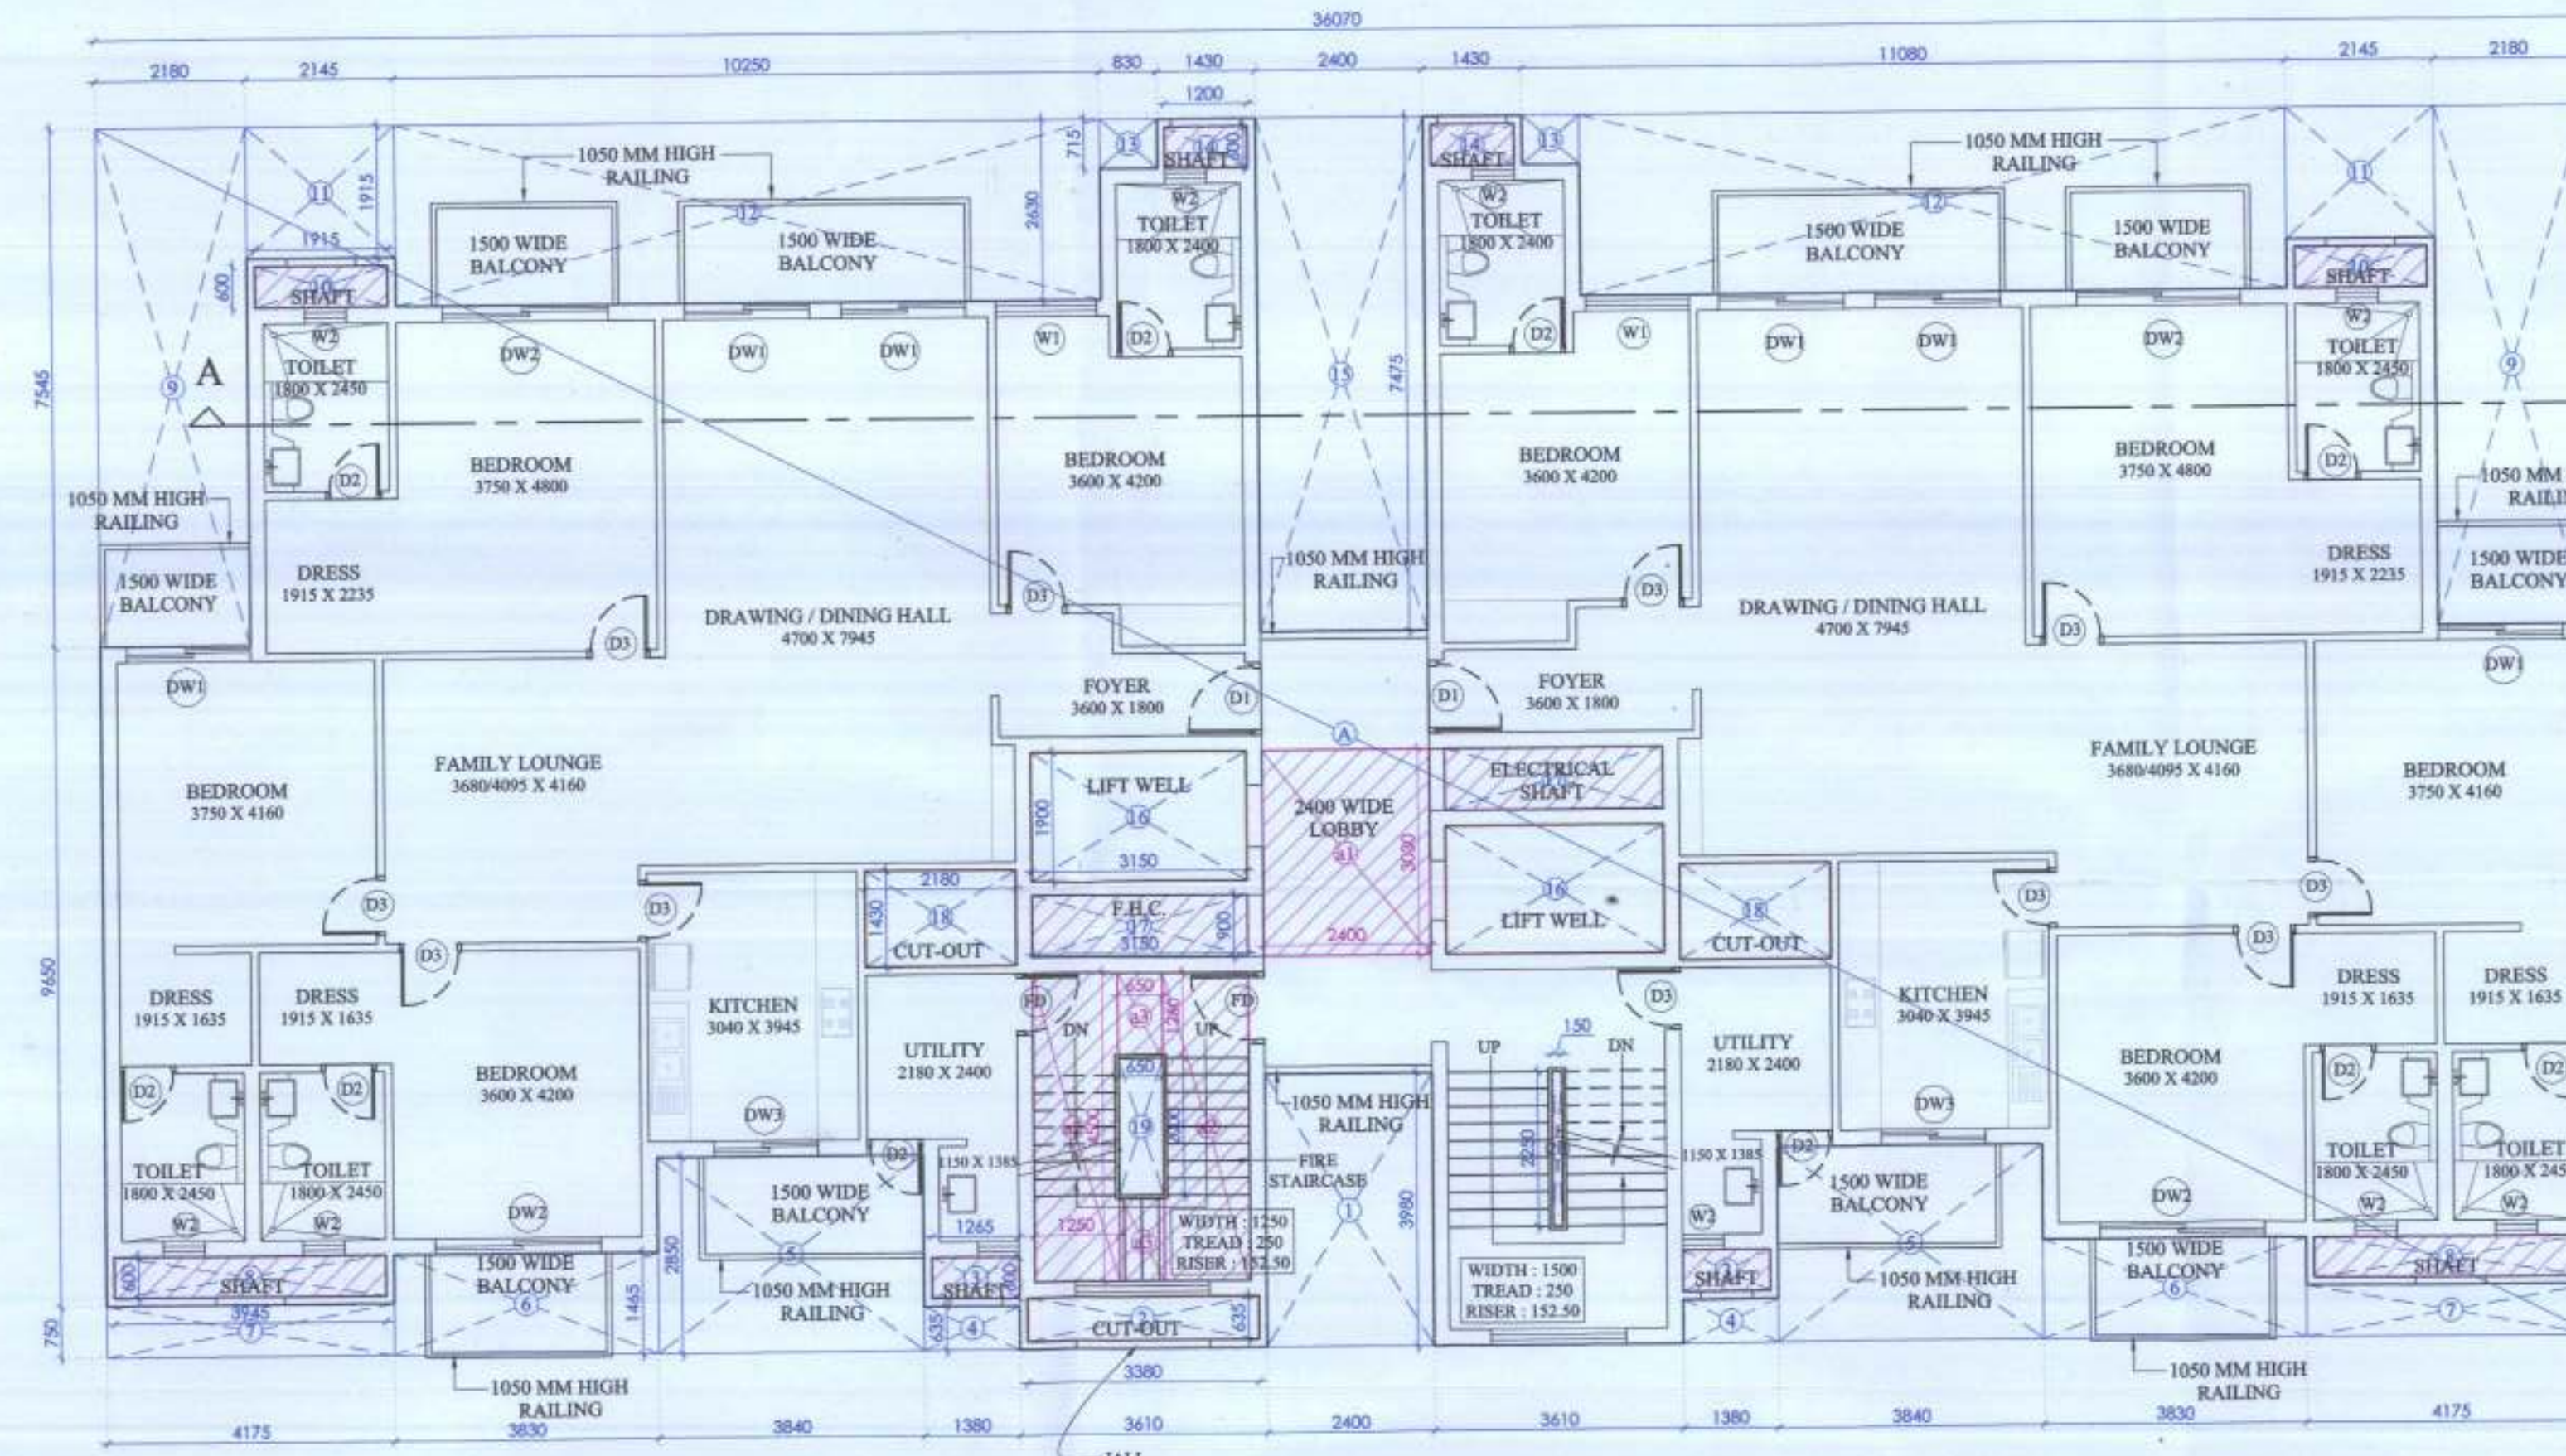


TYPICAL FLOOR PLAN & AREA DIAGRAM

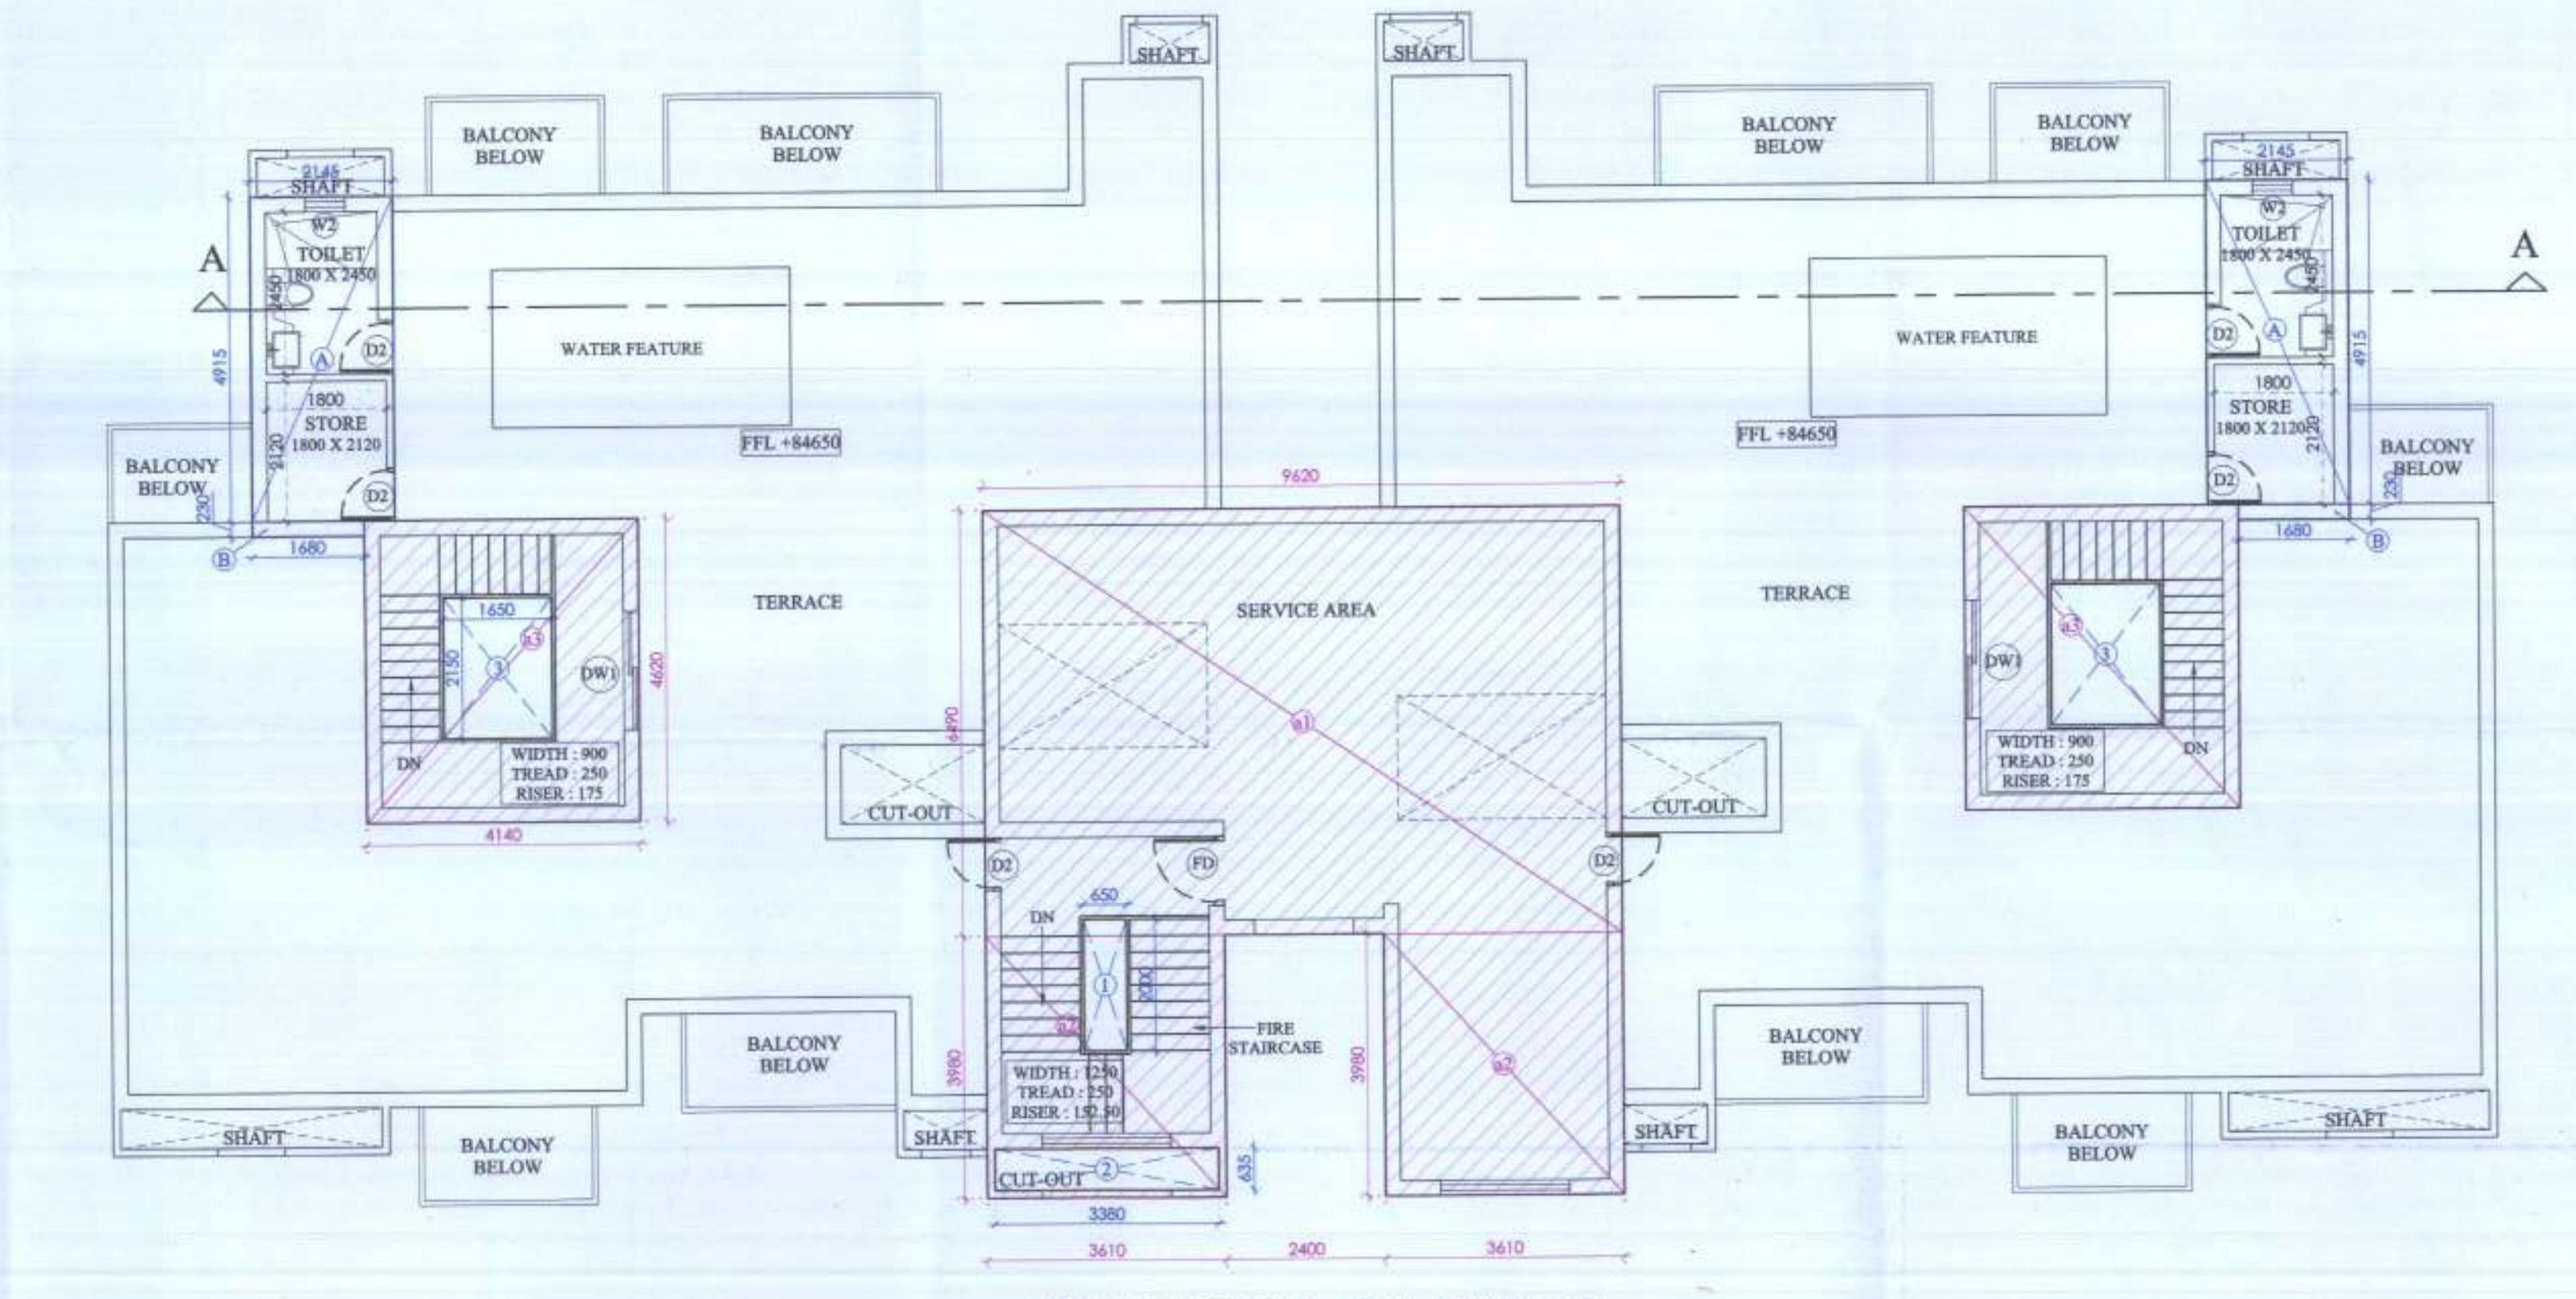

TERRACE PLAN & AREA DIAGRAM

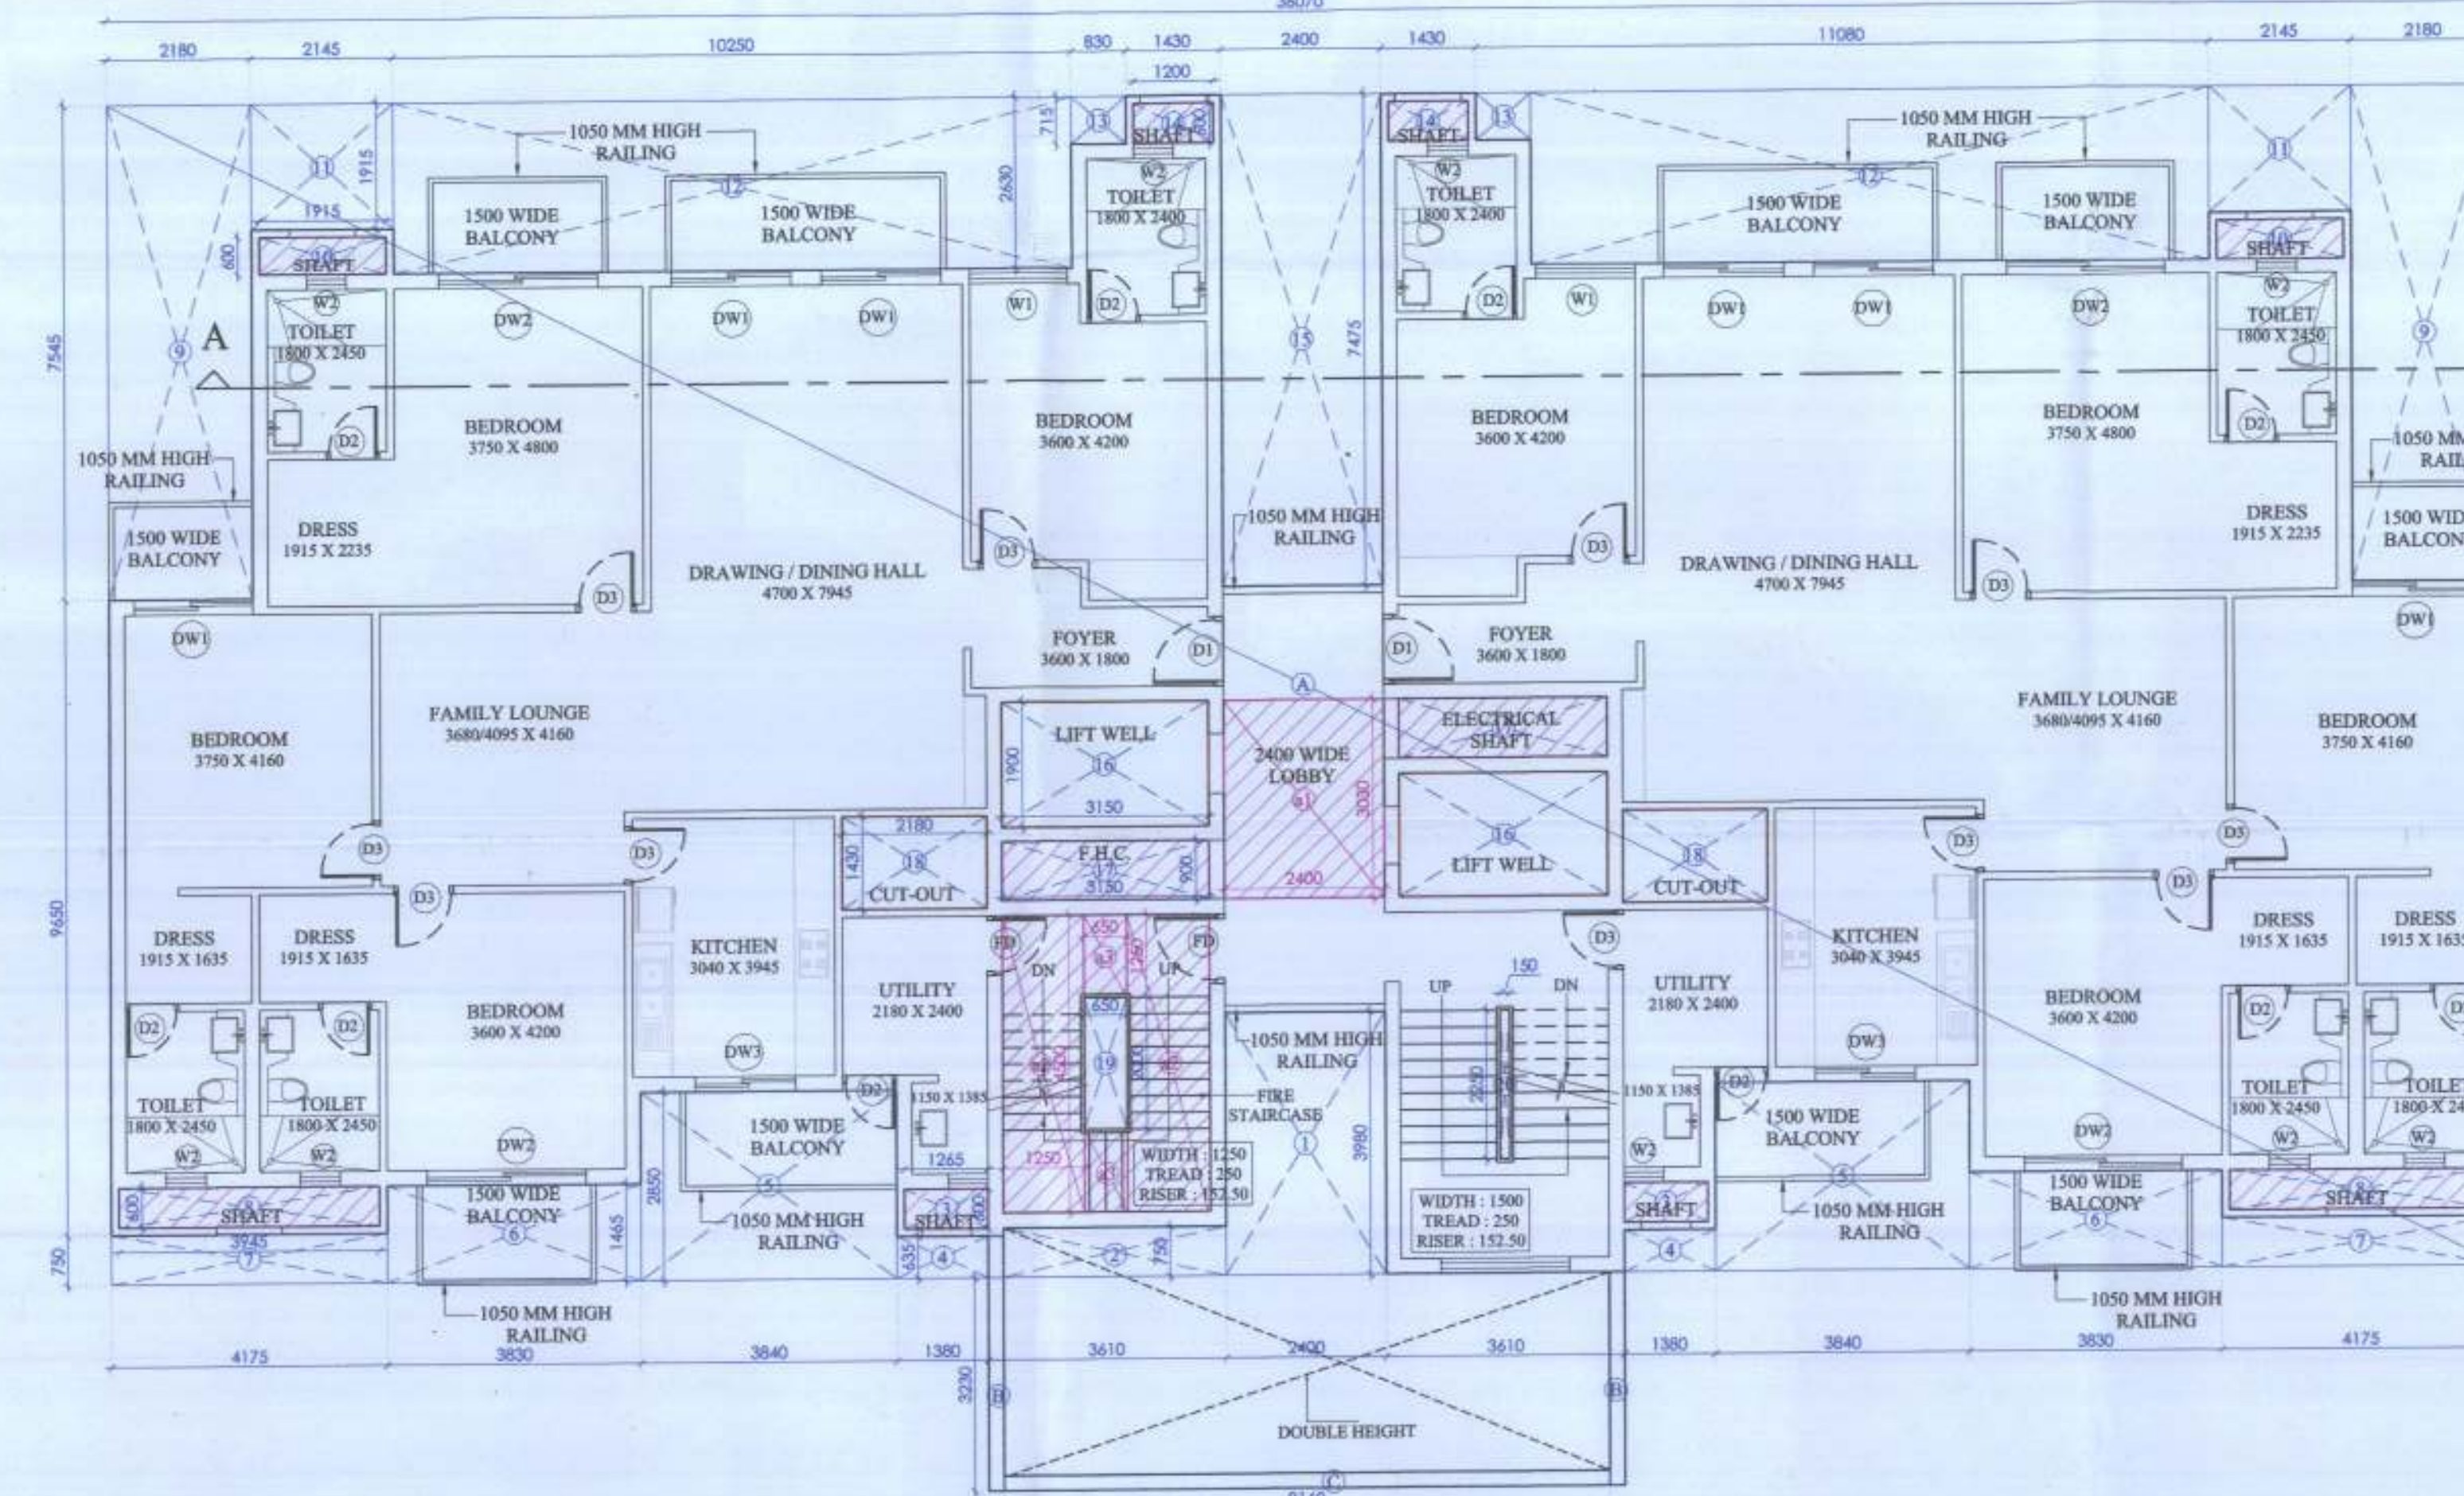

FIRST FLOOR PLAN & AREA DIAGRAM

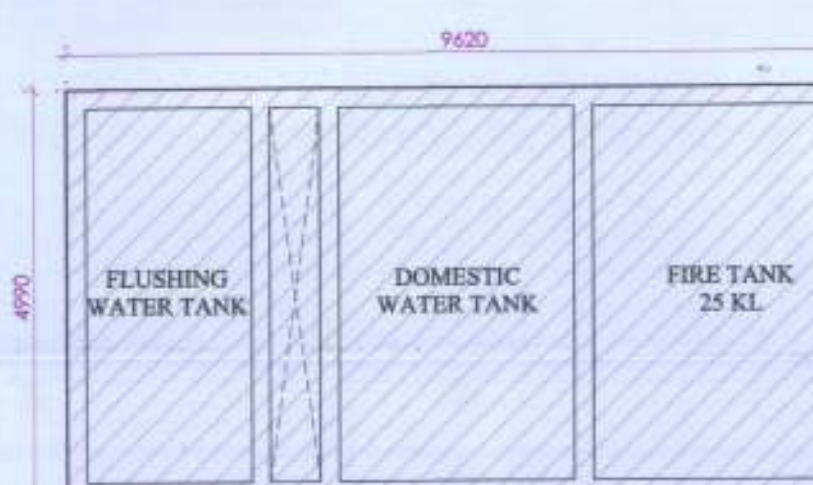

OHT PLAN & AREA DIAGRAM

AREA CHART

S.NO.	FLOORS	AREA(SQ.MT.)	UNITS
1	GROUND FLOOR	482.213	2
2	1st FLOOR	426.992	2
3	2nd FLOOR	424.650	2
4	3rd FLOOR	424.650	2
5	4th FLOOR	424.650	2
6	5th FLOOR	424.650	2
7	6th FLOOR	424.650	2
8	7th FLOOR	424.650	2
9	8th FLOOR	424.650	2
10	9th FLOOR	424.650	2
11	10th FLOOR	424.650	2
12	11th FLOOR	424.650	2
13	12th FLOOR	424.650	2
14	13th FLOOR	424.650	2
15	14th FLOOR	424.650	2
16	15th FLOOR	424.650	2
17	16th FLOOR	424.650	2
18	17th FLOOR	424.650	2
19	18th FLOOR	424.650	2
20	19th FLOOR	424.650	2
21	20th FLOOR	424.650	2
22	21st FLOOR	424.650	2
23	22nd FLOOR	424.650	2
24	23rd FLOOR	424.650	2
25	24th FLOOR	424.650	2
26	25th FLOOR	424.650	2
27	26th FLOOR	424.650	2
28	PENTHOUSE	424.650	2
29	TERRACE	22.845	2
	TOTAL	11548.300	54

S.NO.	FLOORS	AREA(SQ.MT.)	UNITS
1	GROUND FLOOR	35.557	2
2	1st FLOOR	35.807	2
3	2nd FLOOR	35.807	2
4	3rd FLOOR	35.807	2
5	4th FLOOR	35.807	2
6	5th FLOOR	35.807	2
7	6th FLOOR	35.807	2
8	7th FLOOR	35.807	2
9	8th FLOOR	35.807	2
10	9th FLOOR	35.807	2
11	10th FLOOR	35.807	2
12	11th FLOOR	35.807	2
13	12th FLOOR	35.807	2
14	13th FLOOR	35.807	2
15	14th FLOOR	35.807	2
16	15th FLOOR	35.807	2
17	16th FLOOR	35.807	2
18	17th FLOOR	35.807	2
19	18th FLOOR	35.807	2
20	19th FLOOR	35.807	2
21	20th FLOOR	35.807	2
22	21st FLOOR	35.807	2
23	22nd FLOOR	35.807	2
24	23rd FLOOR	35.807	2
25	24th FLOOR	35.807	2
26	25th FLOOR	35.807	2
27	26th FLOOR	35.807	2
28	LOWER PENTHOUSE	35.807	2
29	TERRACE	118.882	2
30	OHT	48.004	2
	TOTAL	1133.425	54

SHEET NO. -SD 02

S.NO.	TYPE	SIZE	UNIT
1	DW1	1800 X 2400	B.O.B
2	DW2	2400 X 2400	B.O.B
3	DW3	1500 X 2400	B.O.B
4	D1 / FD	1050 X 2400	B.O.B
5	D2	800 X 2400	B.O.B
6	D3	900 X 2400	B.O.B
7	D4	750 X 2400	B.O.B
8	W1	1500 X 1050	B.O.B
9	W2	600 X 1050	B.O.B
10	GD1	4800 X 2400	B.O.B
11	GD2	2400 X 2400	B.O.B

REVISED SUBMISSION

OWNER:
M/s DOMUS GREENS PVT. LTD.
711/92, Deepali, Nehru Place, New Delhi - 110019

PROJECT:
PROPOSED GROUP HOUSING AT
PLOT NO. 12A, SECTOR - ZETA -01
GREATER NOIDA

SHEET TITLE
TOWER NO. 1 & 12
FLOOR PLANS

ARCHITECT'S SIGNATURE
MANISH KUMAR GUPTA
CA/2005/35546

OWNER'S SIGNATURE
For Domus Greens Pvt. Ltd.
Sd/-
Authorised Signatory

DEALT BY
SCALE - 1:100 @ A0
CHECKED BY
DATE -