




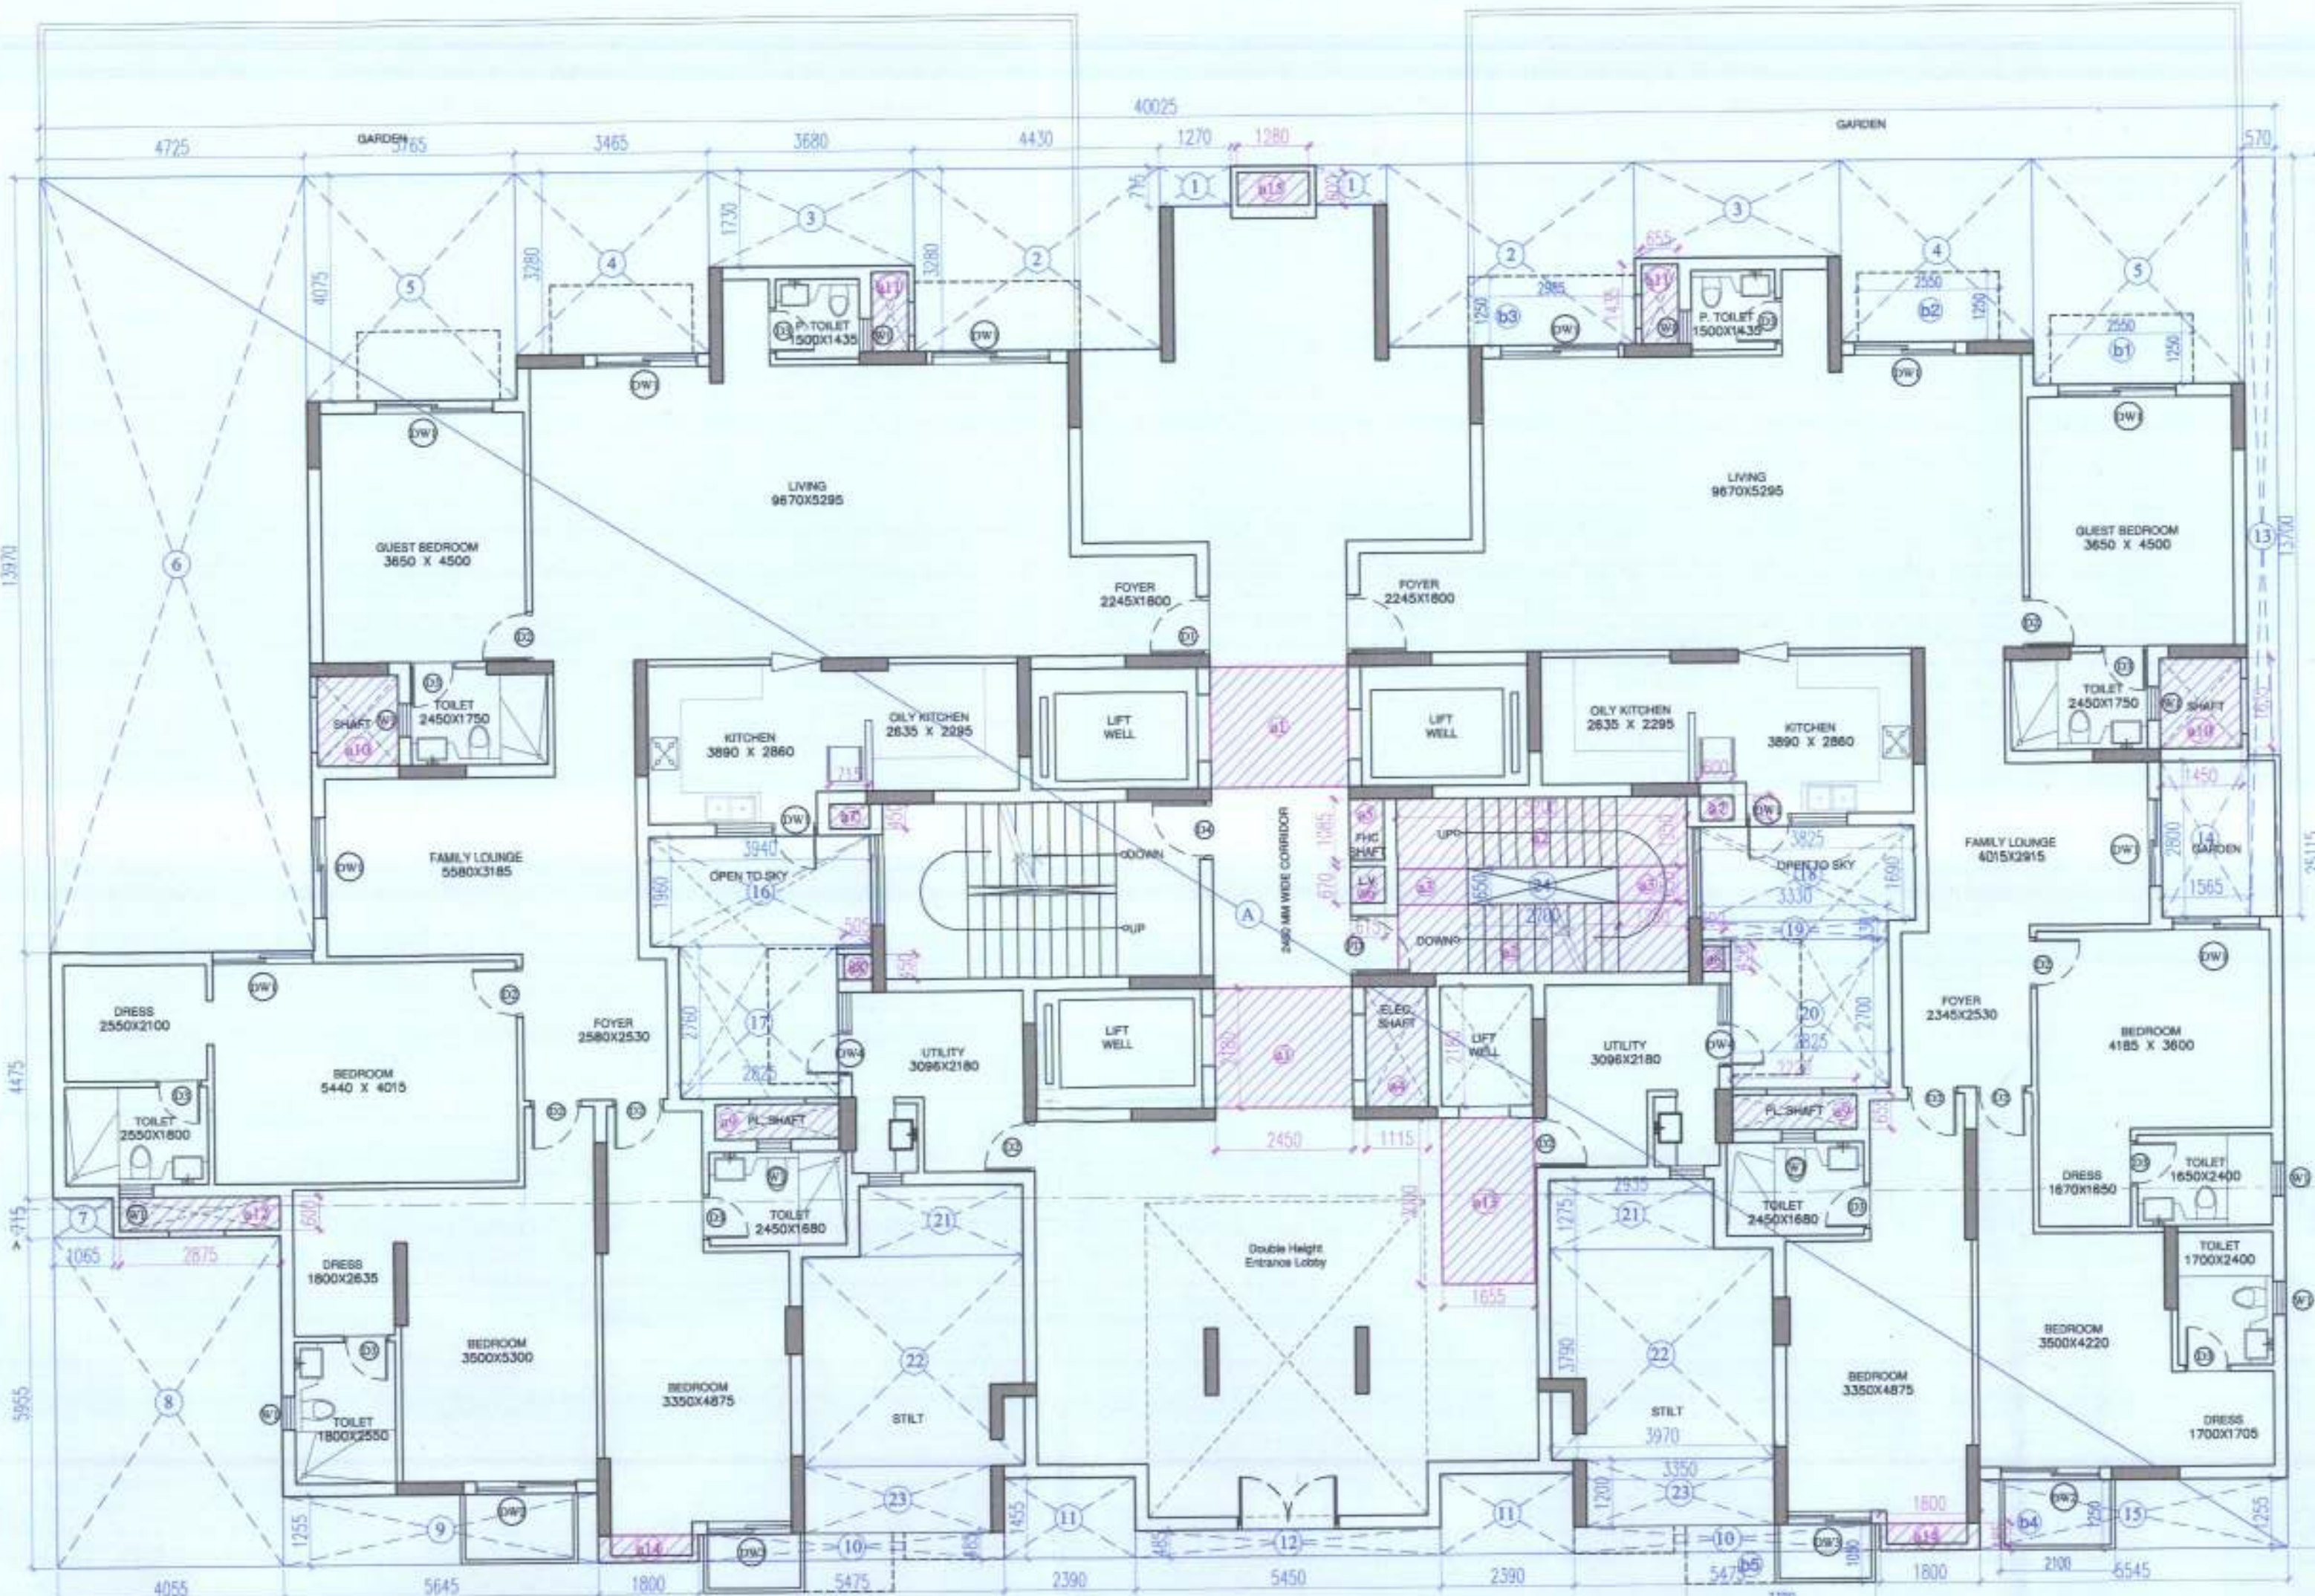


GROUND FLOOR PLAN

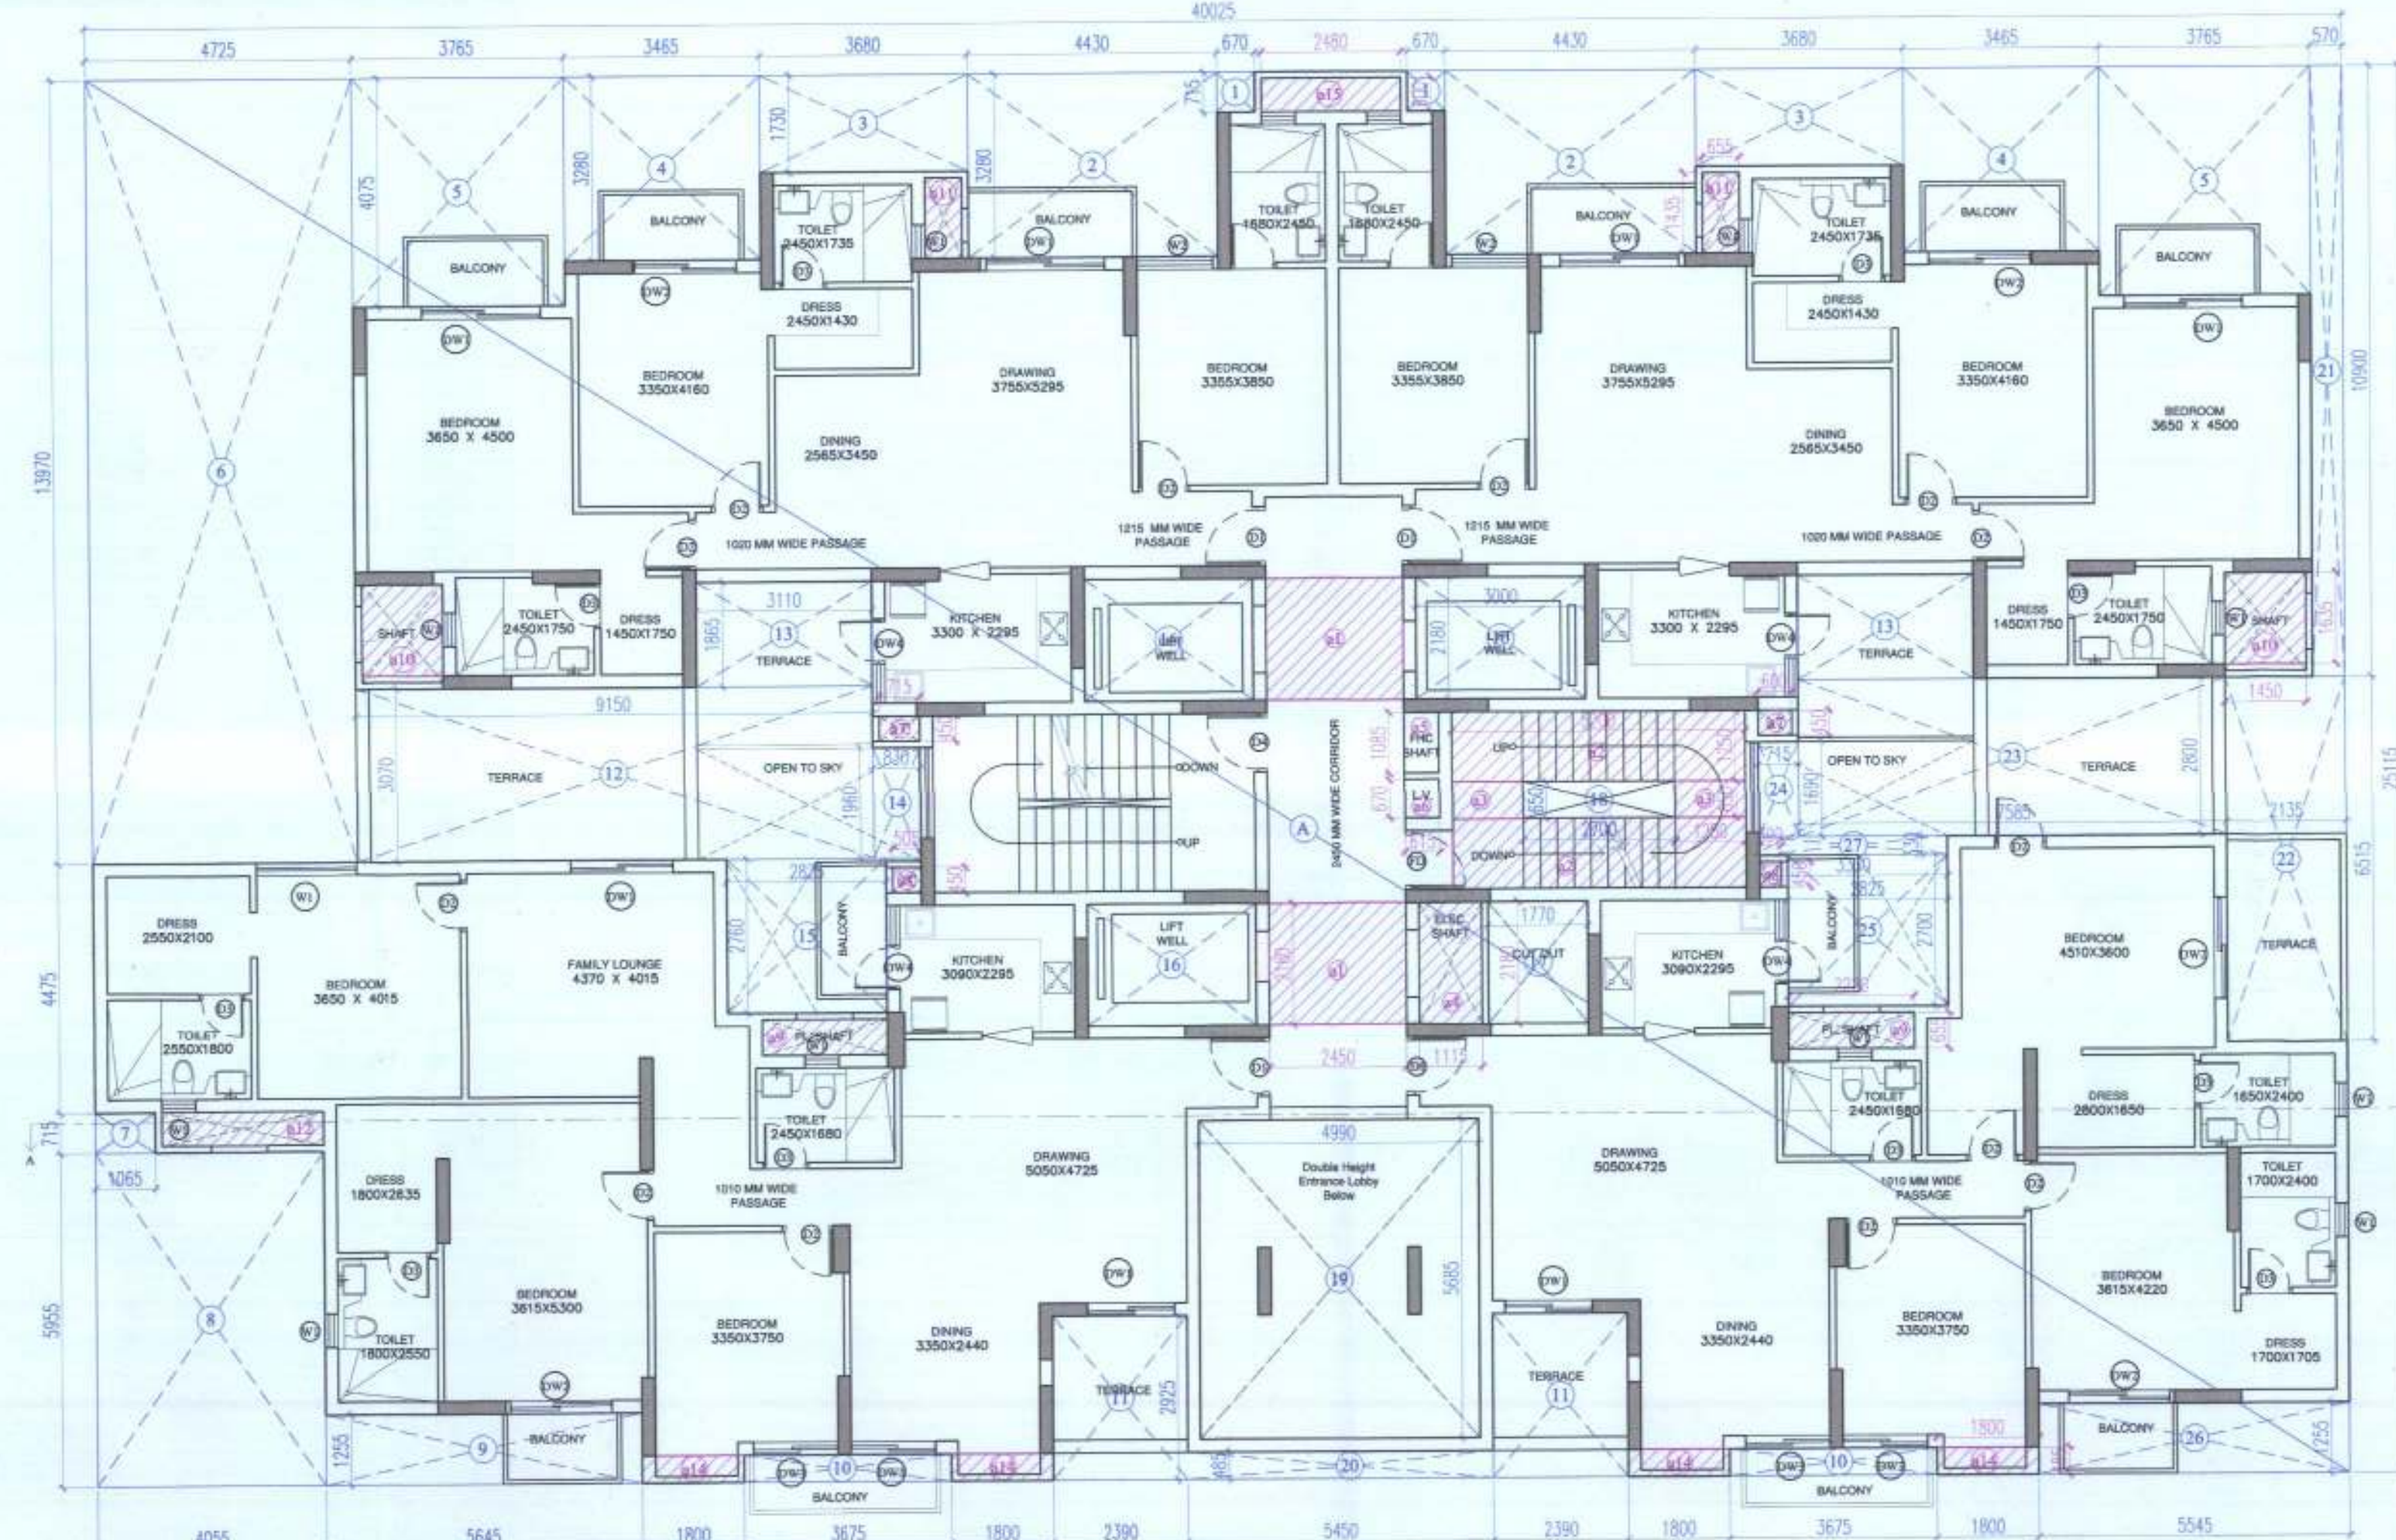


FIRST FLOOR PLAN

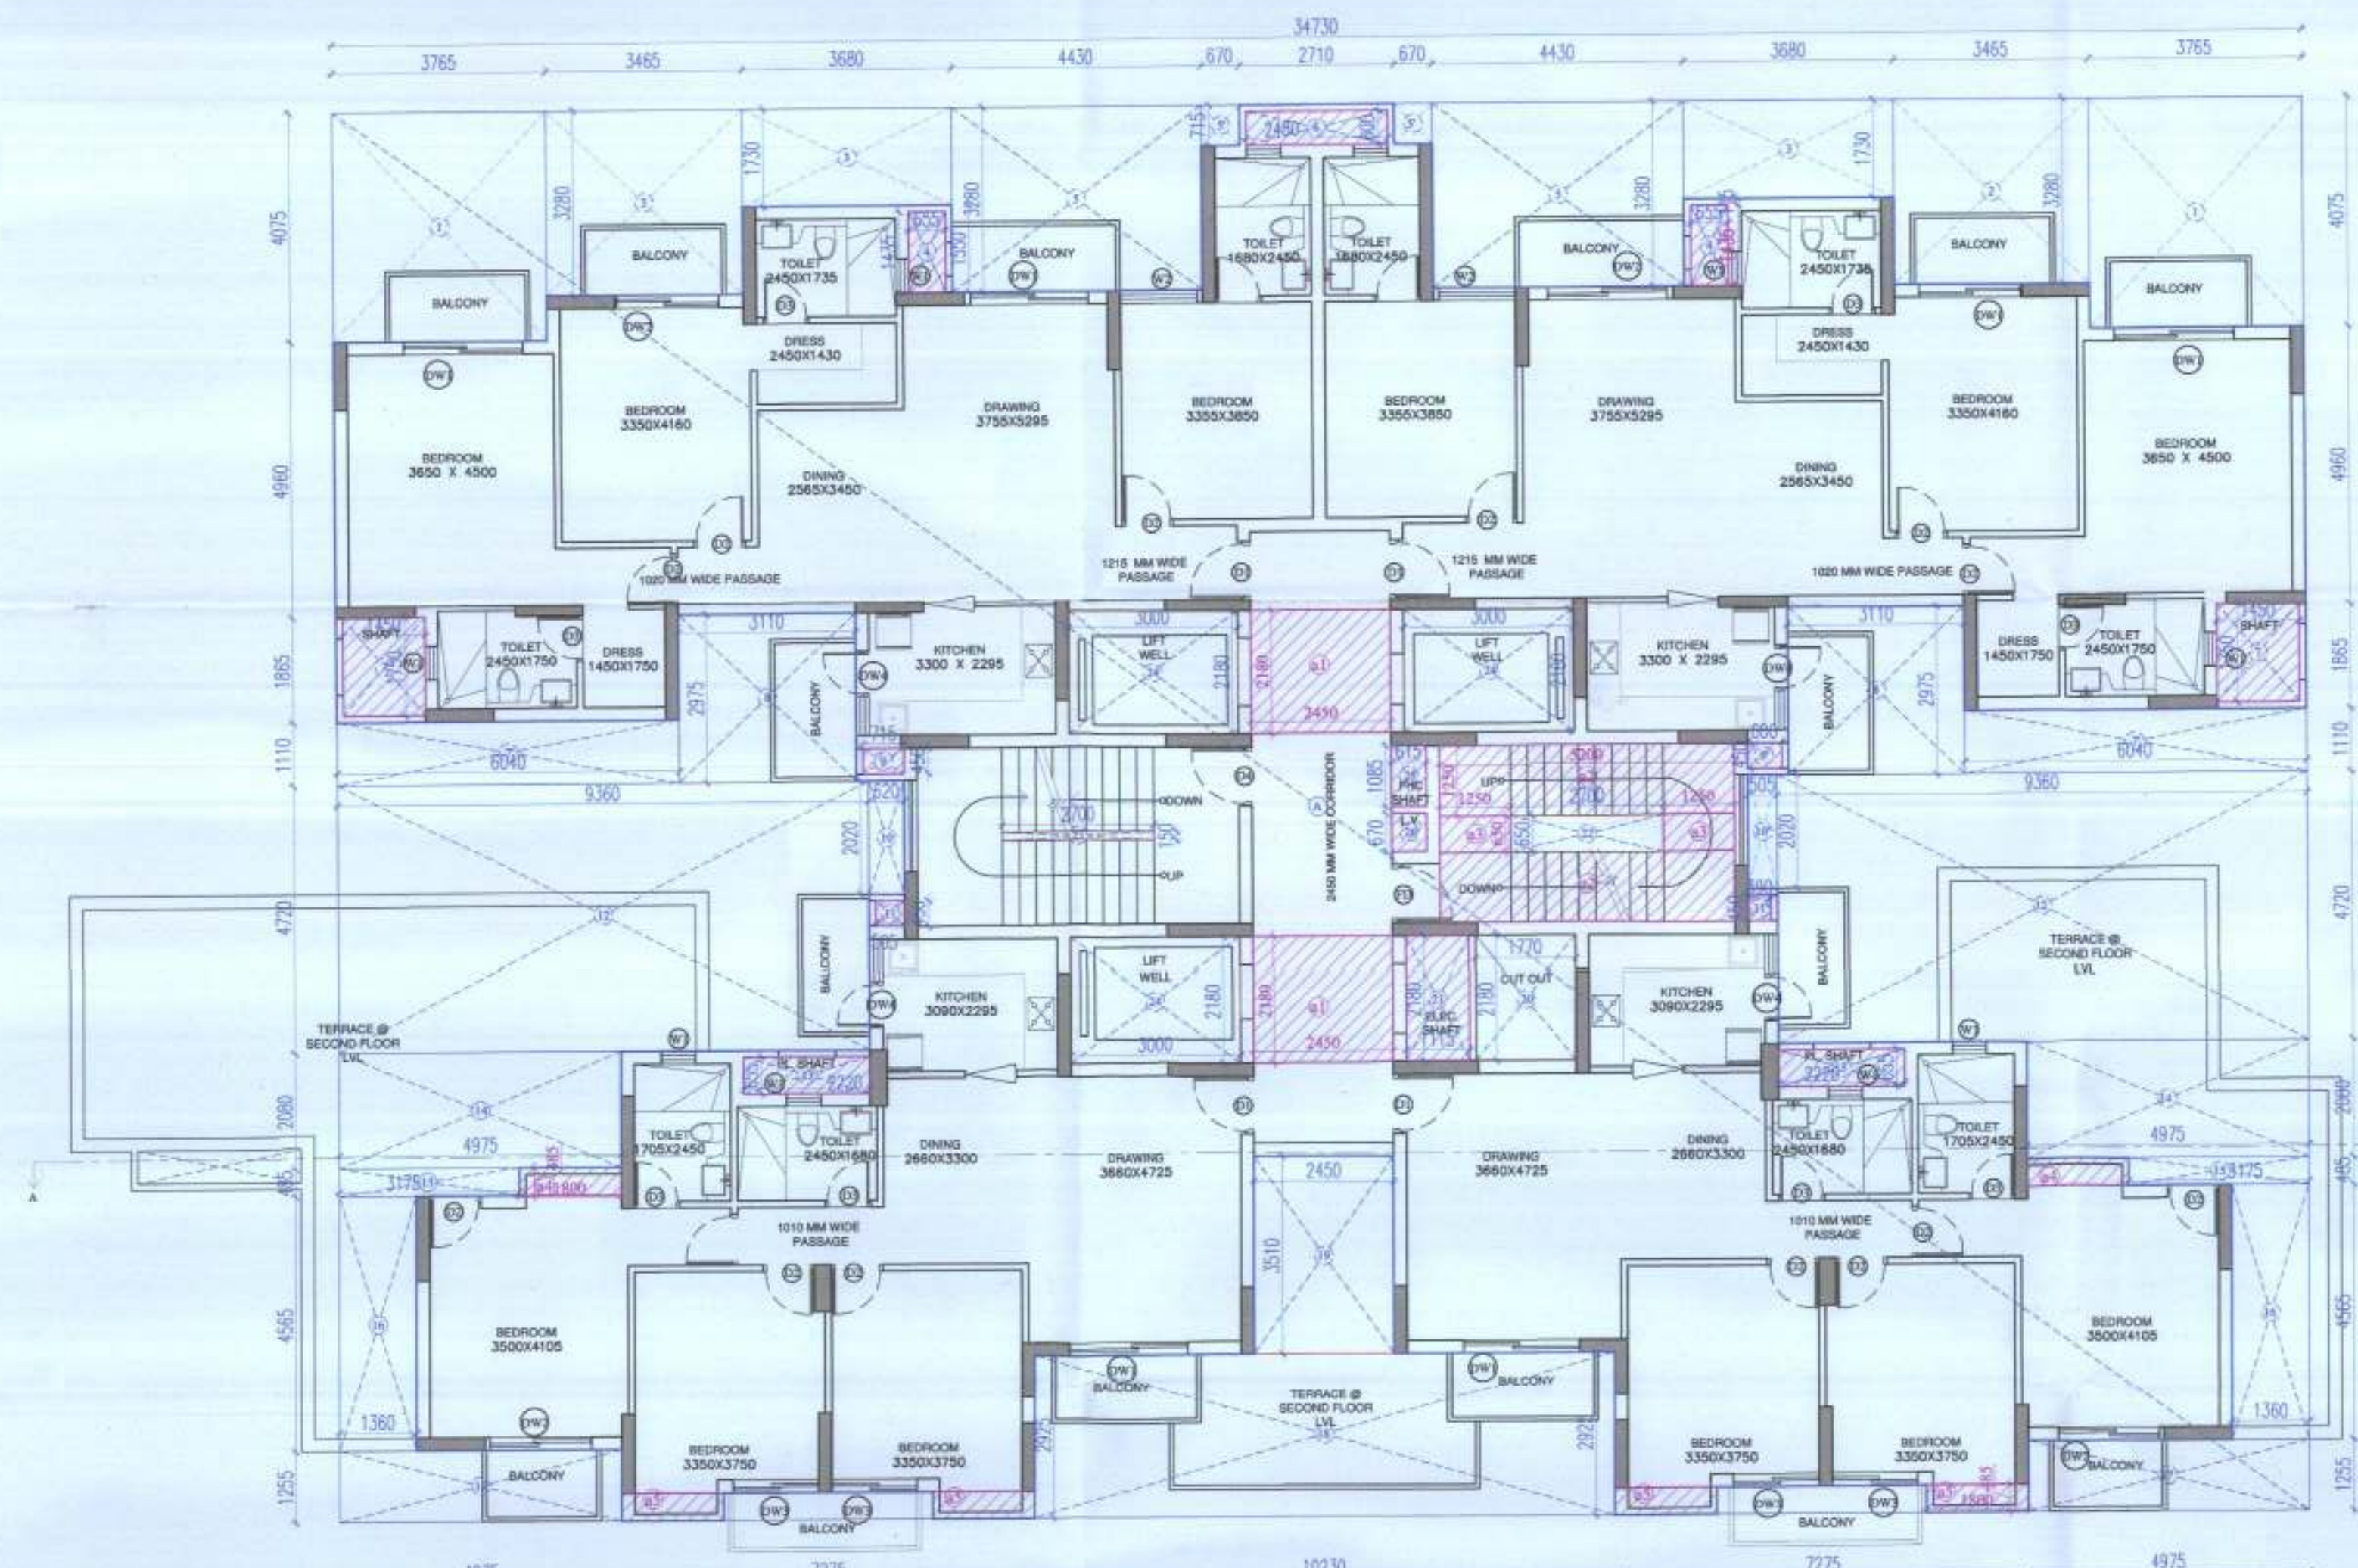

TYPICAL FLOOR PLAN

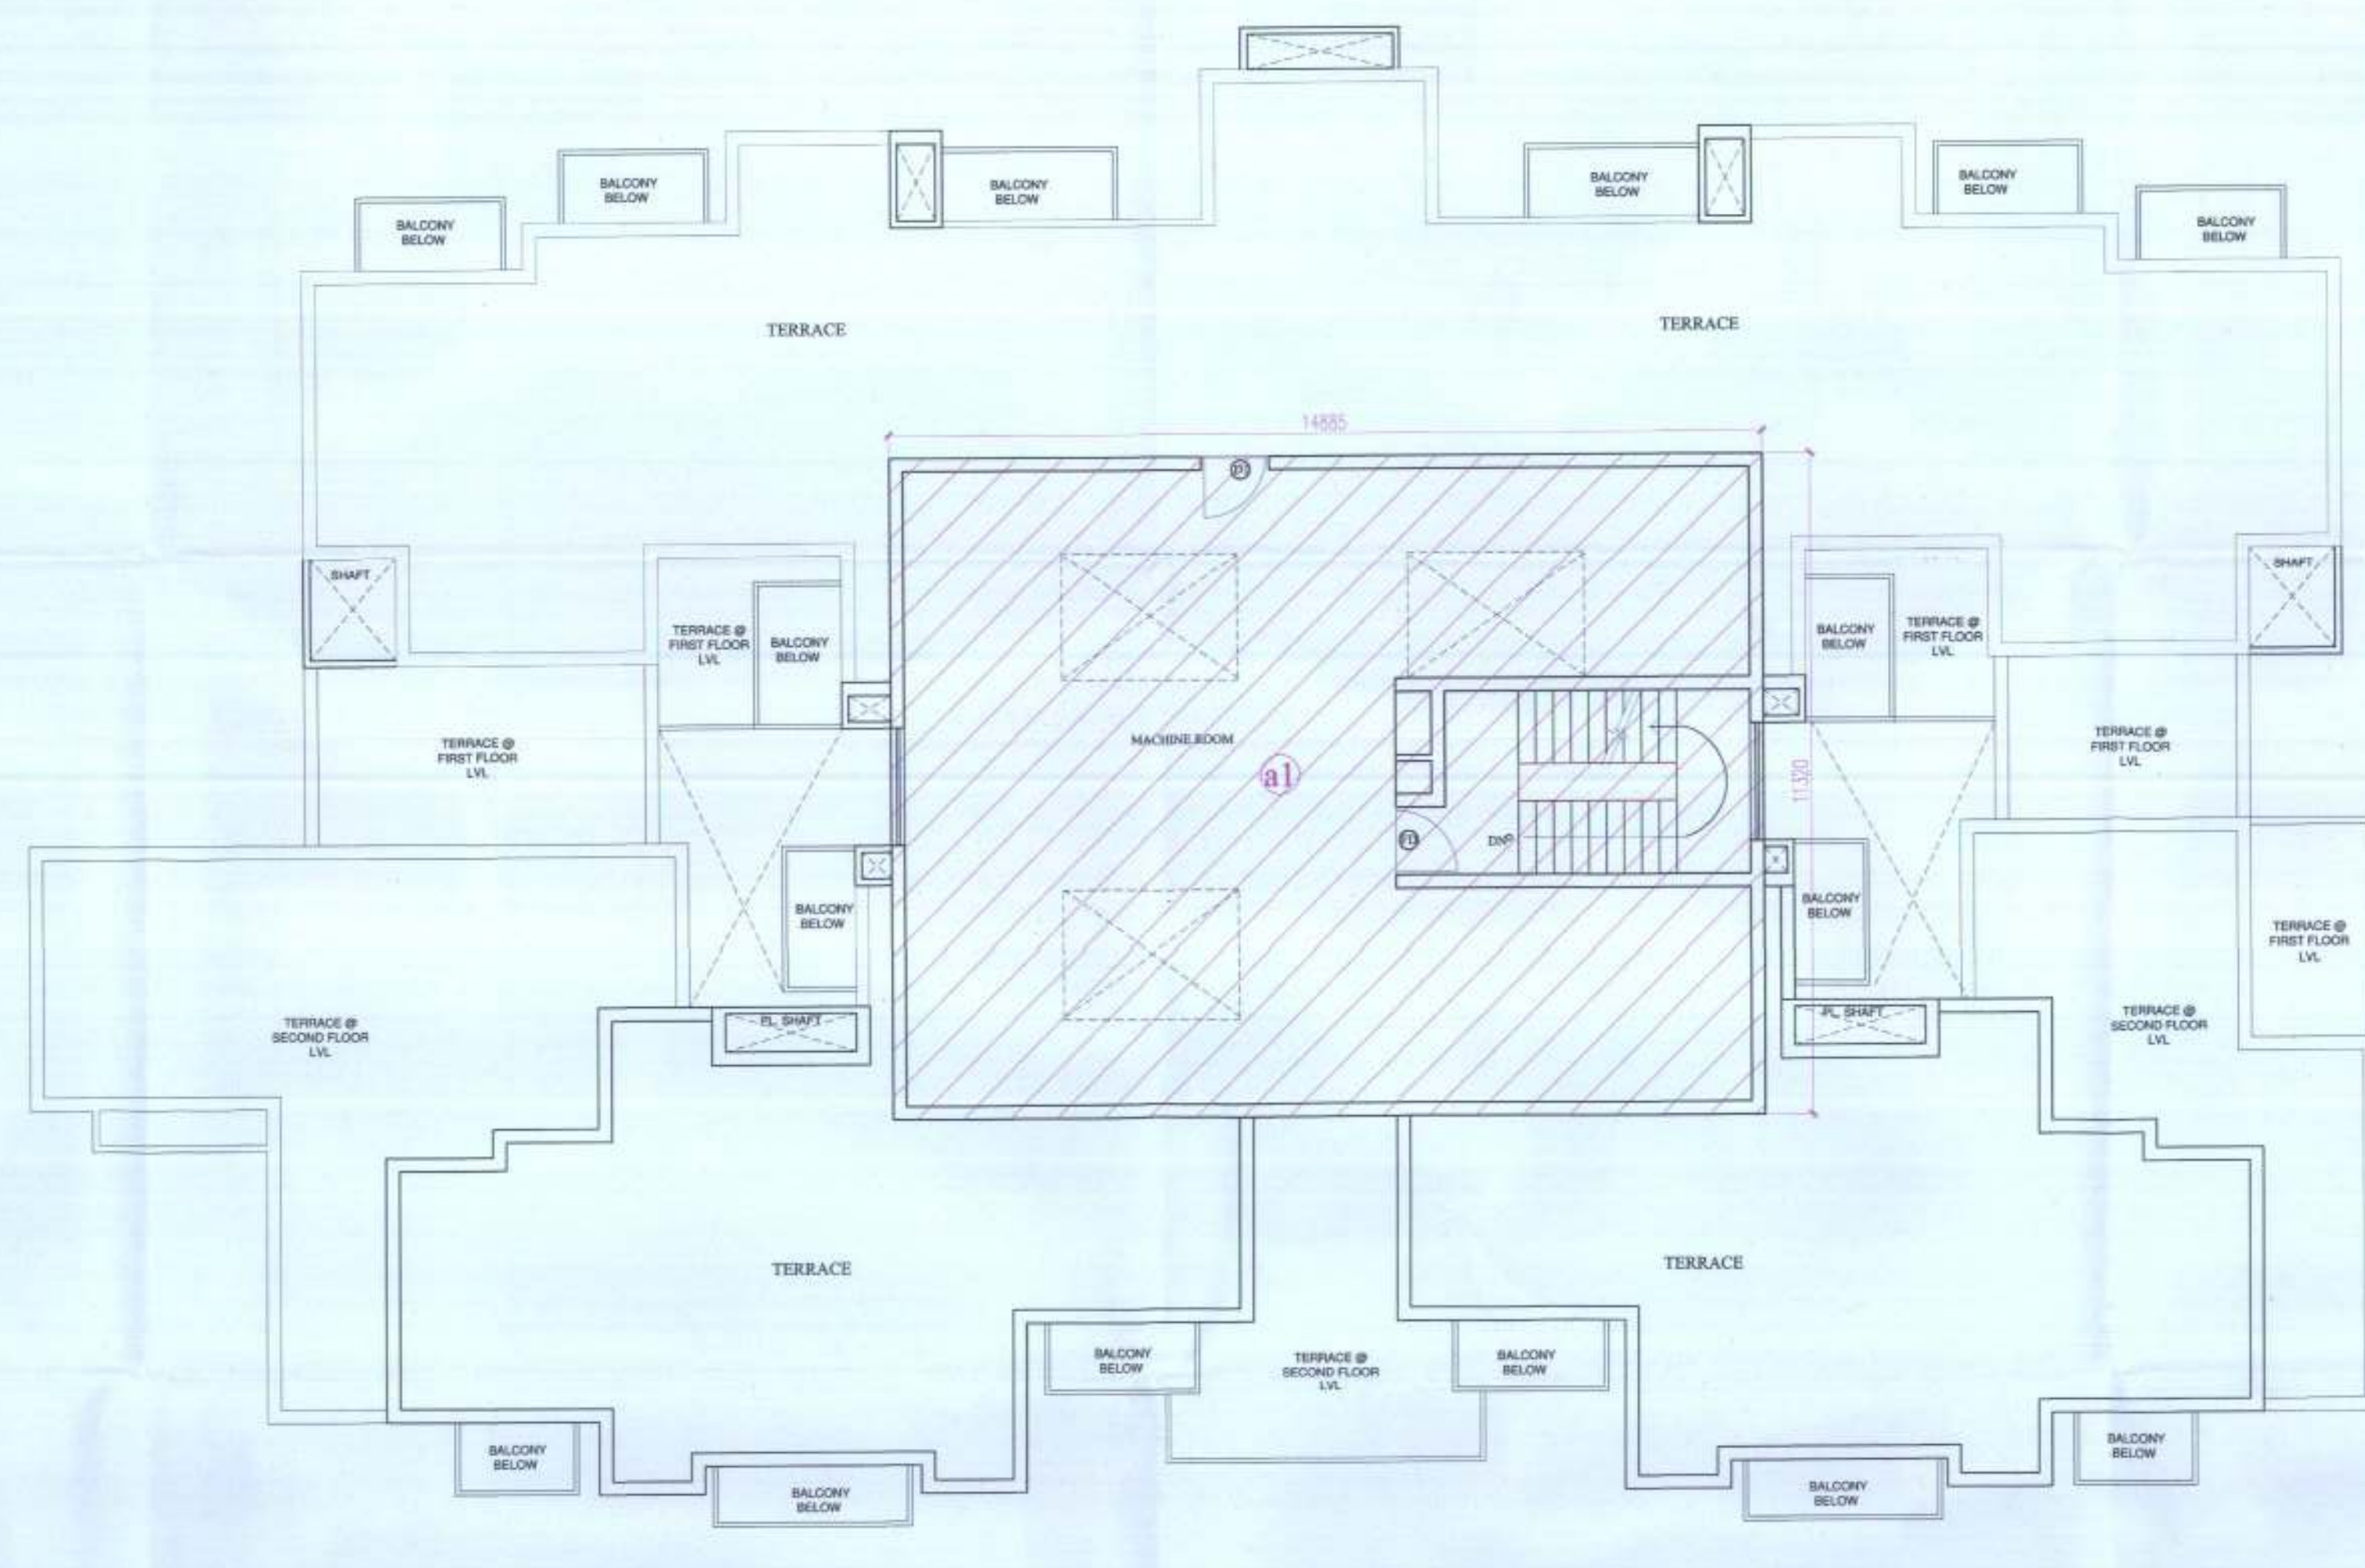

TERRACE PLAN

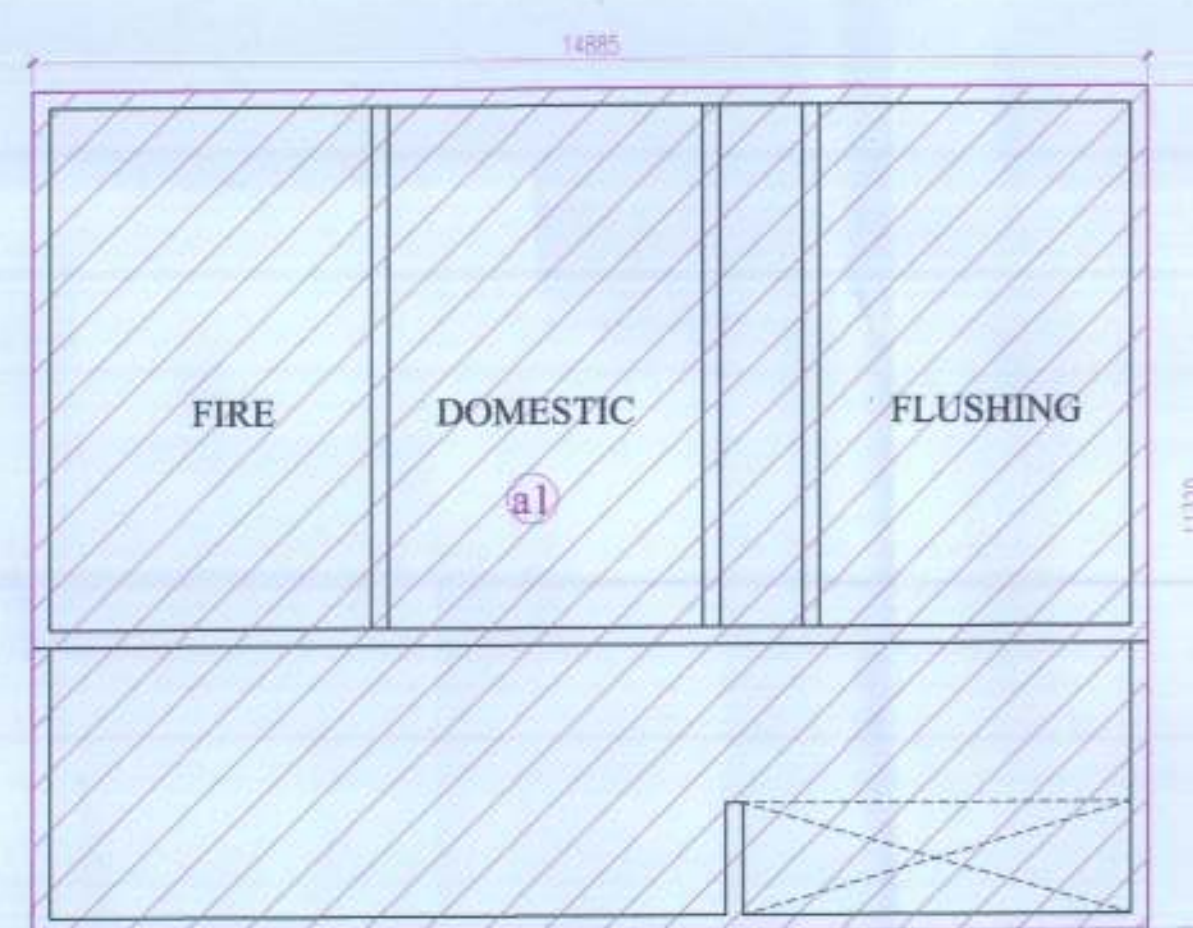

OHT PLAN

S.NO.	FLOORS	AREA(SQ.MT.)	UNITS
1	GROUND FLOOR	649.515	2
2	1st FLOOR	583.853	4
3	2nd FLOOR	494.263	4
4	3rd FLOOR	494.263	4
5	4th FLOOR	494.263	4
6	5th FLOOR	494.263	4
7	6th FLOOR	494.263	4
8	7th FLOOR	494.263	4
9	8th FLOOR	494.263	4
10	9th FLOOR	494.263	4
11	10th FLOOR	494.263	4
12	11th FLOOR	494.263	4
13	12th FLOOR	494.263	4
14	13th FLOOR	494.263	4
15	14th FLOOR	494.263	4
16	15th FLOOR	494.263	4
17	16th FLOOR	494.263	4
18	17th FLOOR	494.263	4
19	18th FLOOR	494.263	4
20	19th FLOOR	494.263	4
21	20th FLOOR	494.263	4
22	21st FLOOR	494.263	4
23	22nd FLOOR	494.263	4
24	23rd FLOOR	494.263	4
25	24th FLOOR	494.263	4
26	25th FLOOR	494.263	4
27	26th FLOOR	494.263	4
28	27th FLOOR	494.263	4
29	28th FLOOR	494.263	4
30	29th FLOOR	494.263	4
	TOTAL	14578.469	114

S.NO.	FLOORS	AREA(SQ.MT.)	UNITS
1	GROUND FLOOR	46.345	2
2	1st FLOOR	46.046	4
3	2nd FLOOR	46.429	4
4	3rd FLOOR	46.429	4
5	4th FLOOR	46.429	4
6	5th FLOOR	46.429	4
7	6th FLOOR	46.429	4
8	7th FLOOR	46.429	4
9	8th FLOOR	46.429	4
10	9th FLOOR	46.429	4
11	10th FLOOR	46.429	4
12	11th FLOOR	46.429	4
13	12th FLOOR	46.429	4
14	13th FLOOR	46.429	4
15	14th FLOOR	46.429	4
16	15th FLOOR	46.429	4
17	16th FLOOR	46.429	4
18	17th FLOOR	46.429	4
19	18th FLOOR	46.429	4
20	19th FLOOR	46.429	4
21	20th FLOOR	46.429	4
22	21st FLOOR	46.429	4
23	22nd FLOOR	46.429	4
24	23rd FLOOR	46.429	4
25	24th FLOOR	46.429	4
26	25th FLOOR	46.429	4
27	26th FLOOR	46.429	4
28	27th FLOOR	46.429	4
29	28th FLOOR	46.429	4
30	29th FLOOR	46.429	4
31	CHT	168.498	
	TOTAL	1688.170	114

NO.	TYPE	SIZE	CILL	LINTEL
1	DW	1800	00 / 00	B.O.B
2	DW	1800	00 / 00	B.O.B
REVISED SUBMISSION

OWNER:
M/s DOMUS GREENS PVT. LTD.
711/92, Deepali, Nehru Place, New Delhi - 110019

PROJECT:
PROPOSED GROUP HOUSING AT
PLOT NO. 12A, SECTOR - ZETA - 01
GREATER NOIDA

SHEET TITLE

TOWER NO. 2.7 & 9
FLOOR PLANS

ARCHITECT'S SIGNATURE

MANISH GUPTA
CA/2008/35546

OWNER'S SIGNATURE

For Domus Greens Pvt. Ltd.
Authorised Signatory

DEALT BY

SCALE - NORTH

CHECKED BY

DATE -