




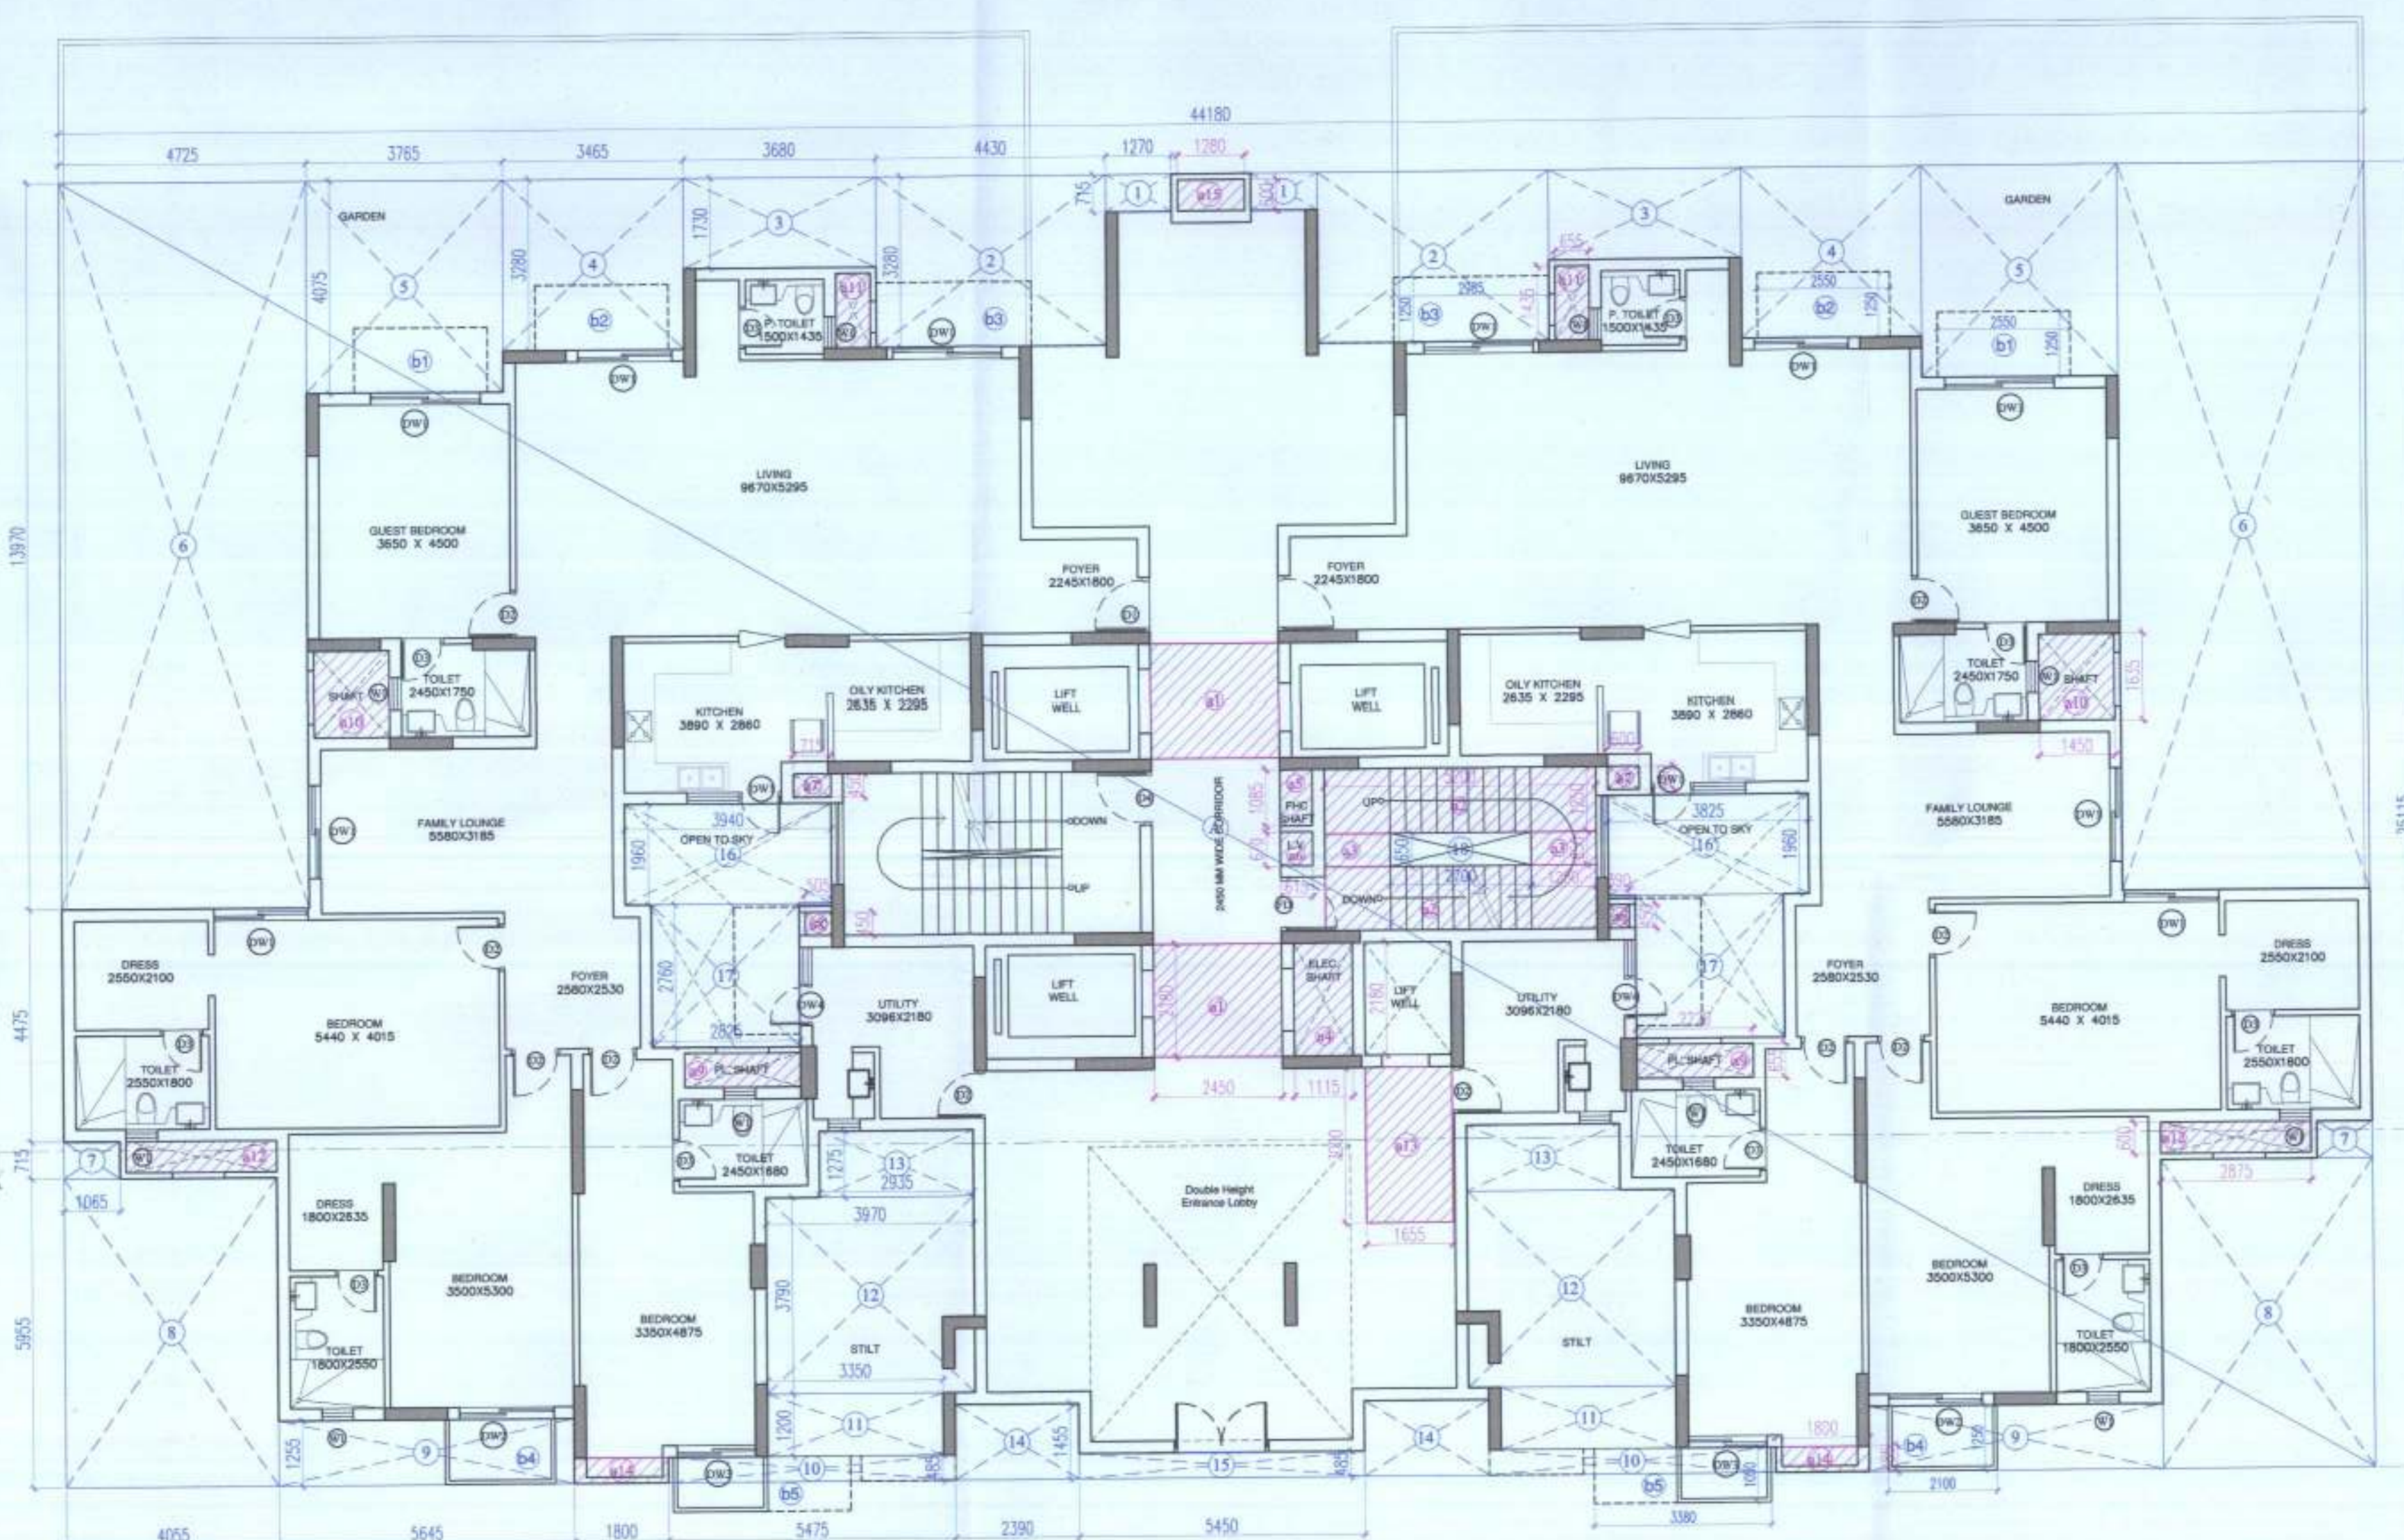


GROUND FLOOR PLAN

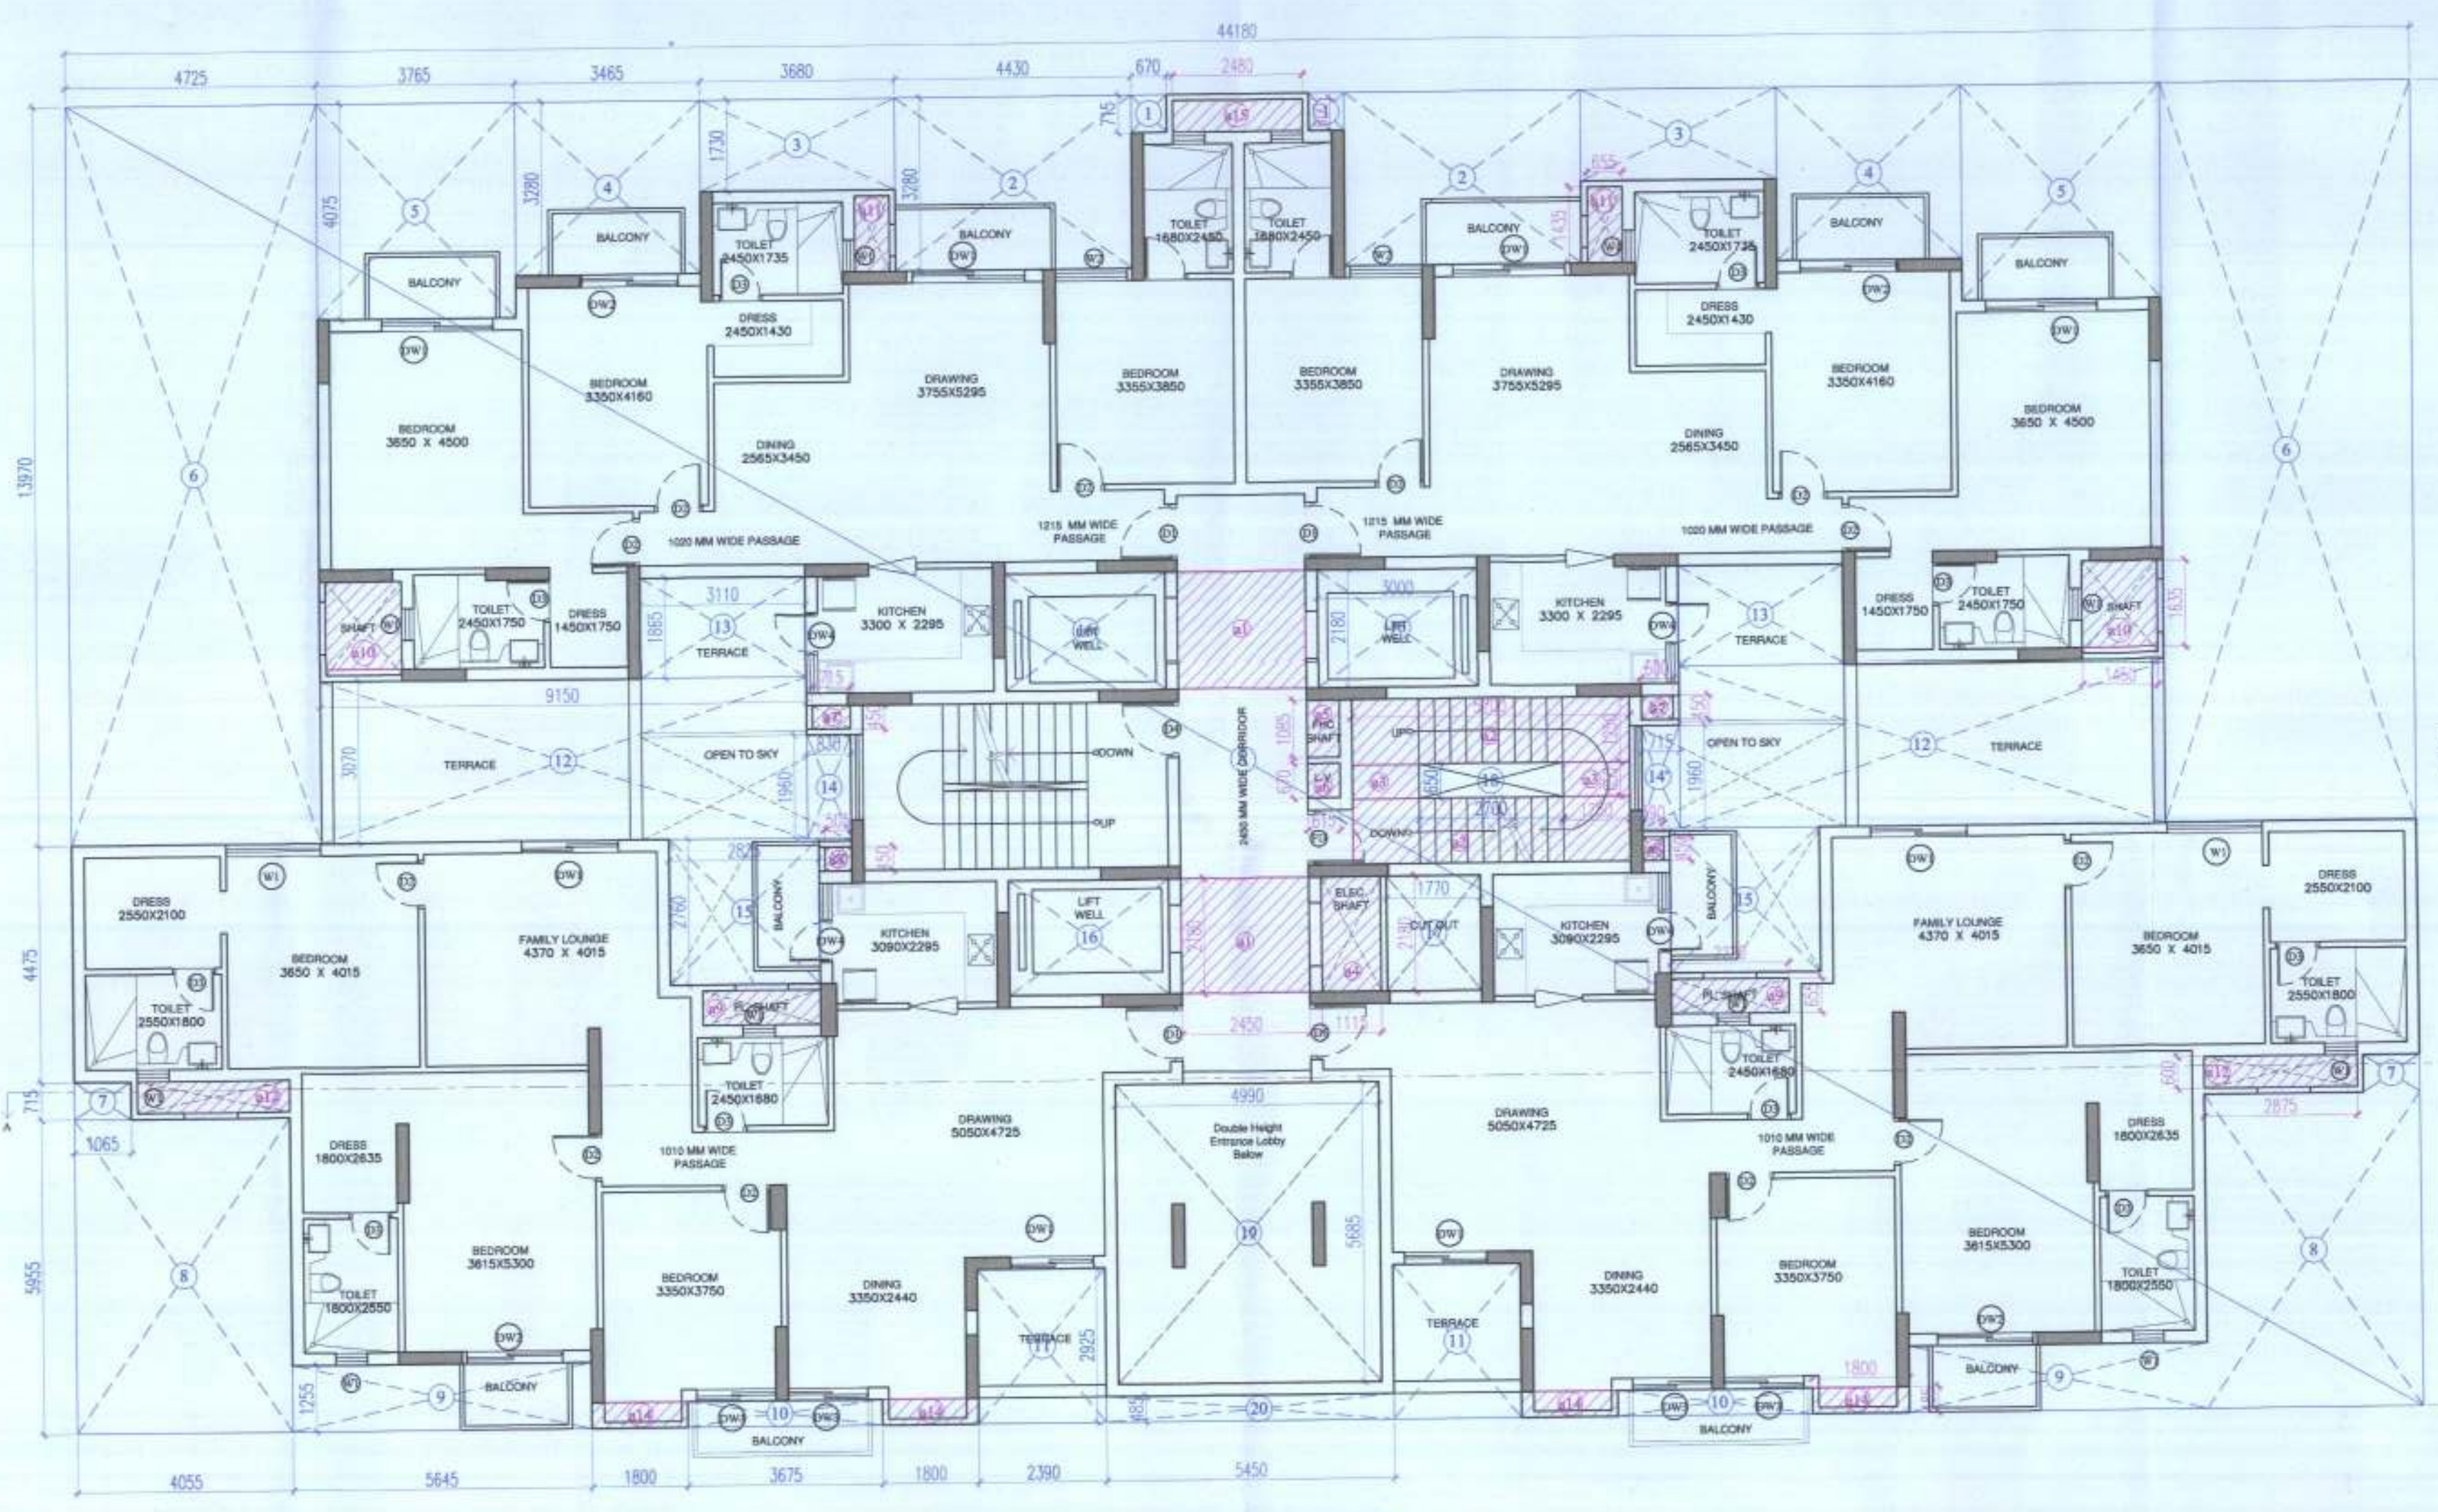


FIRST FLOOR PLAN

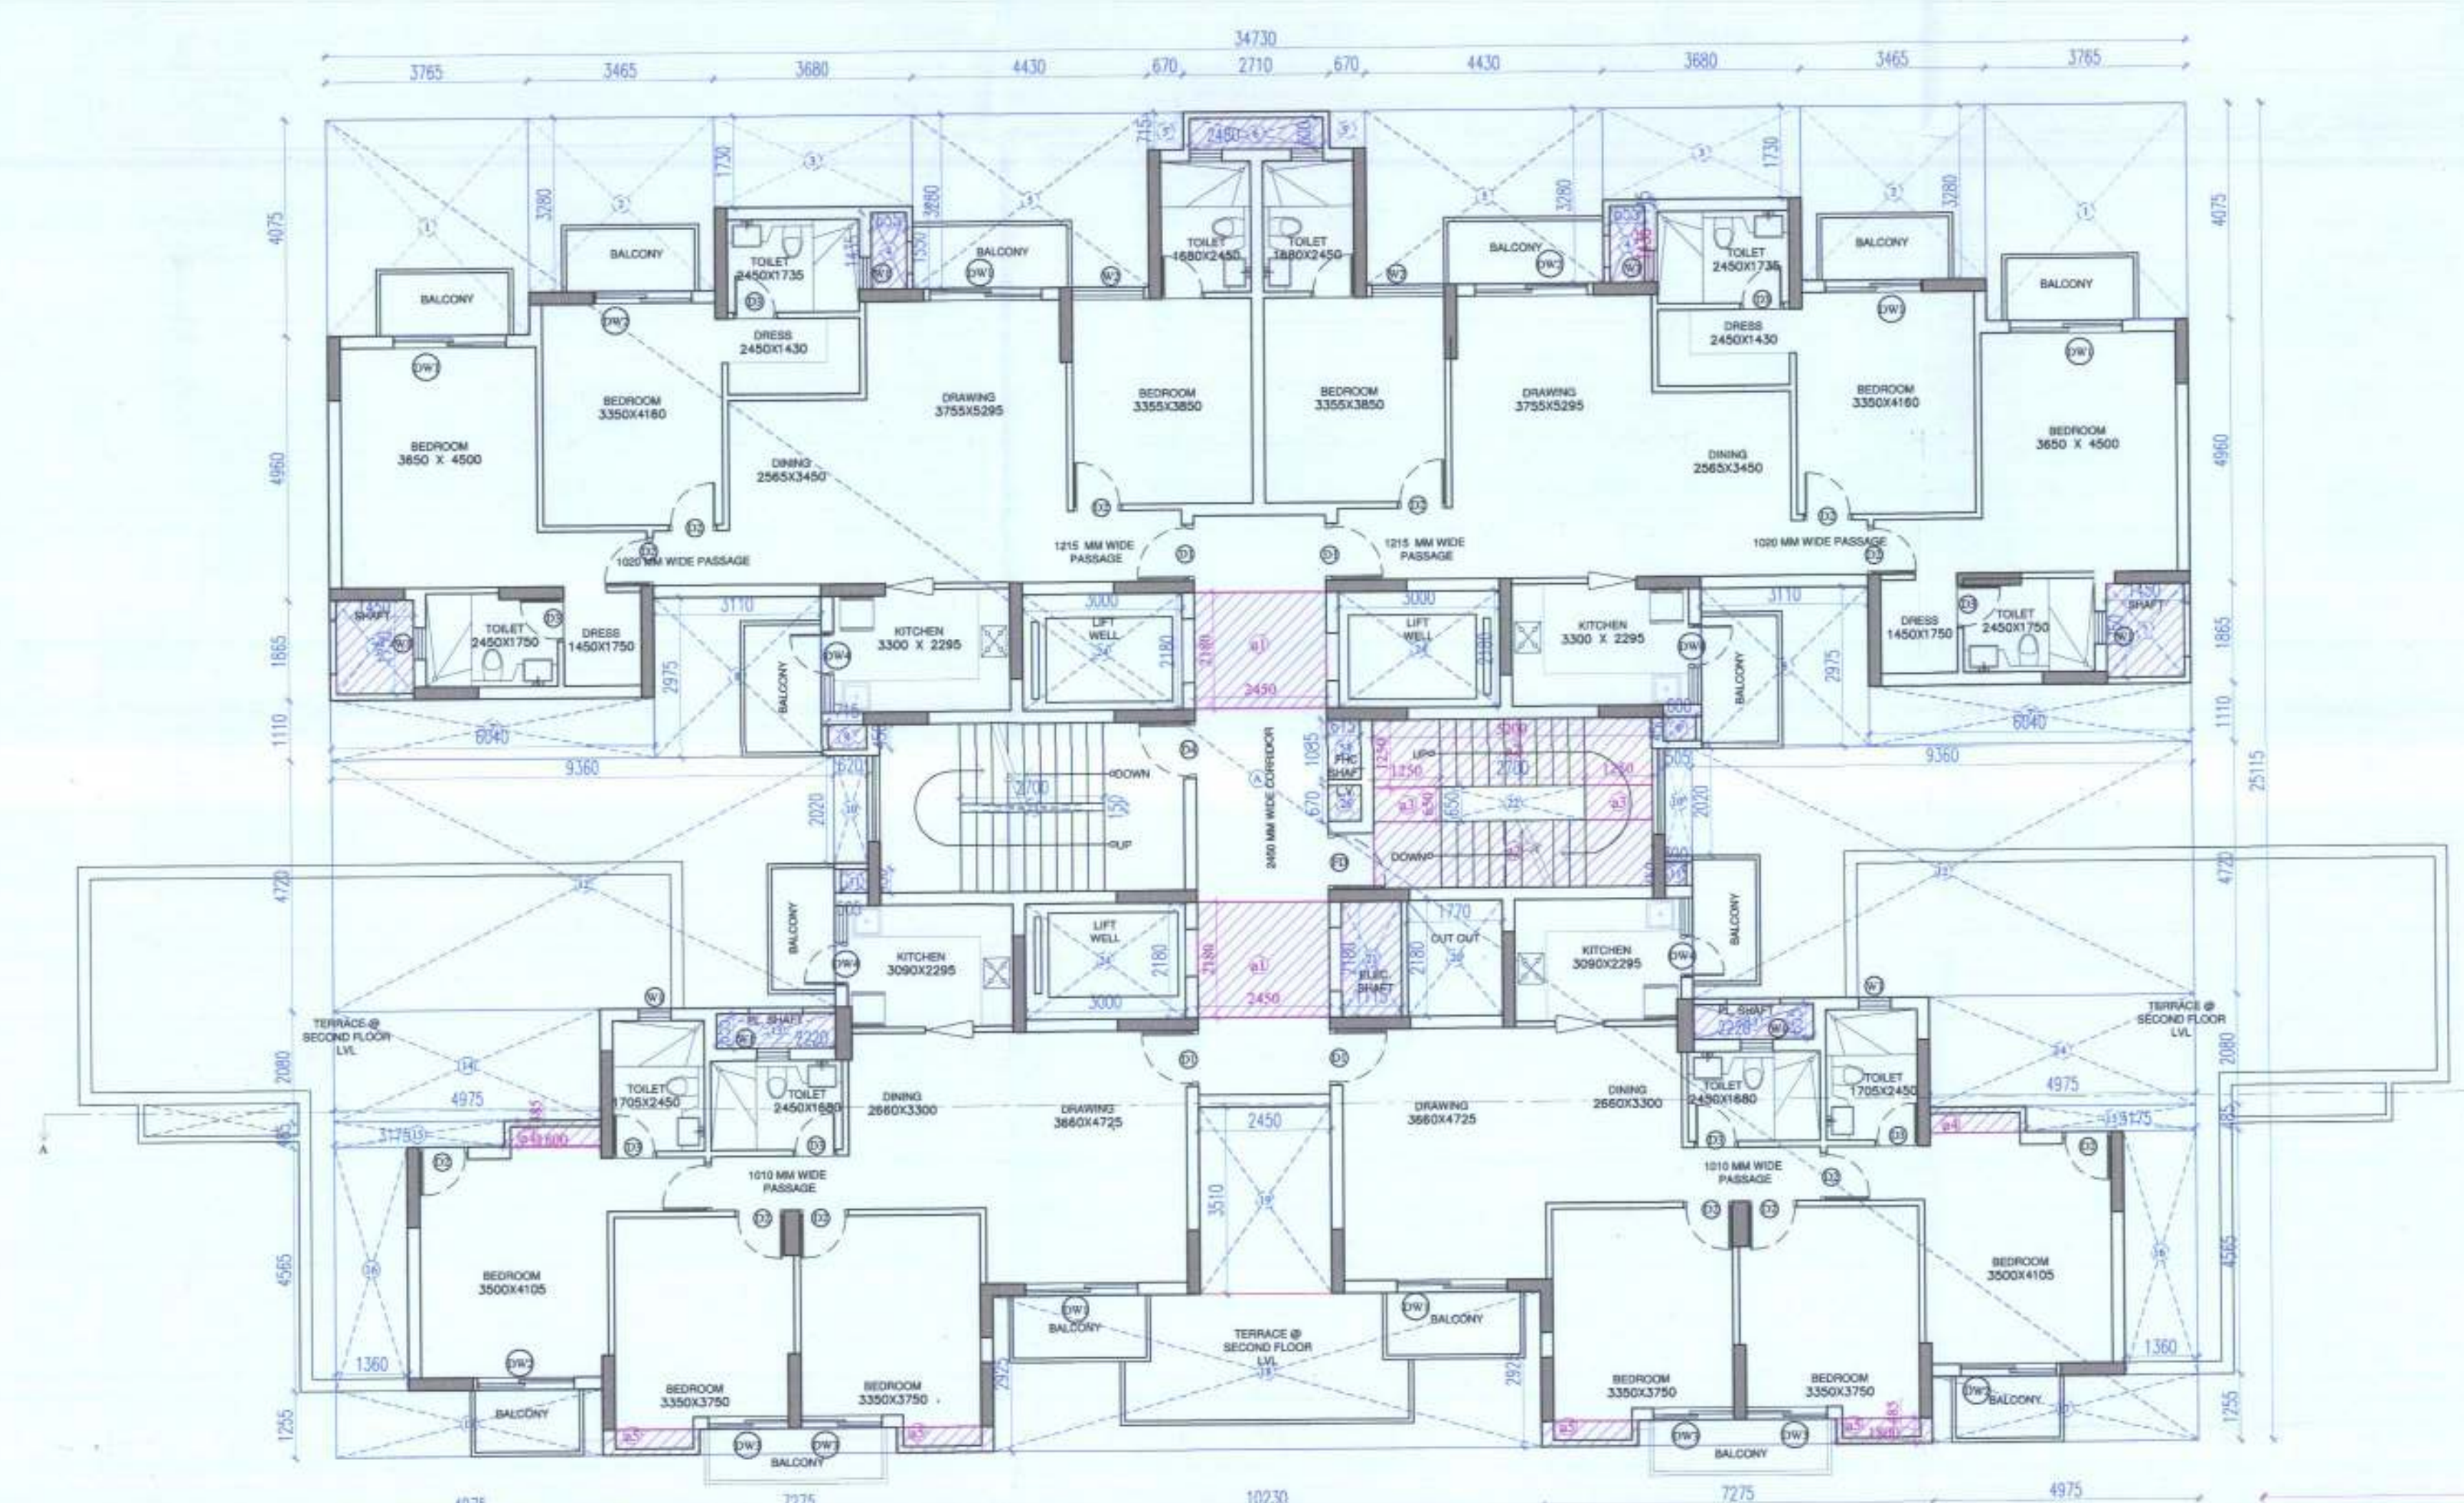

TYPICAL FLOOR PLAN

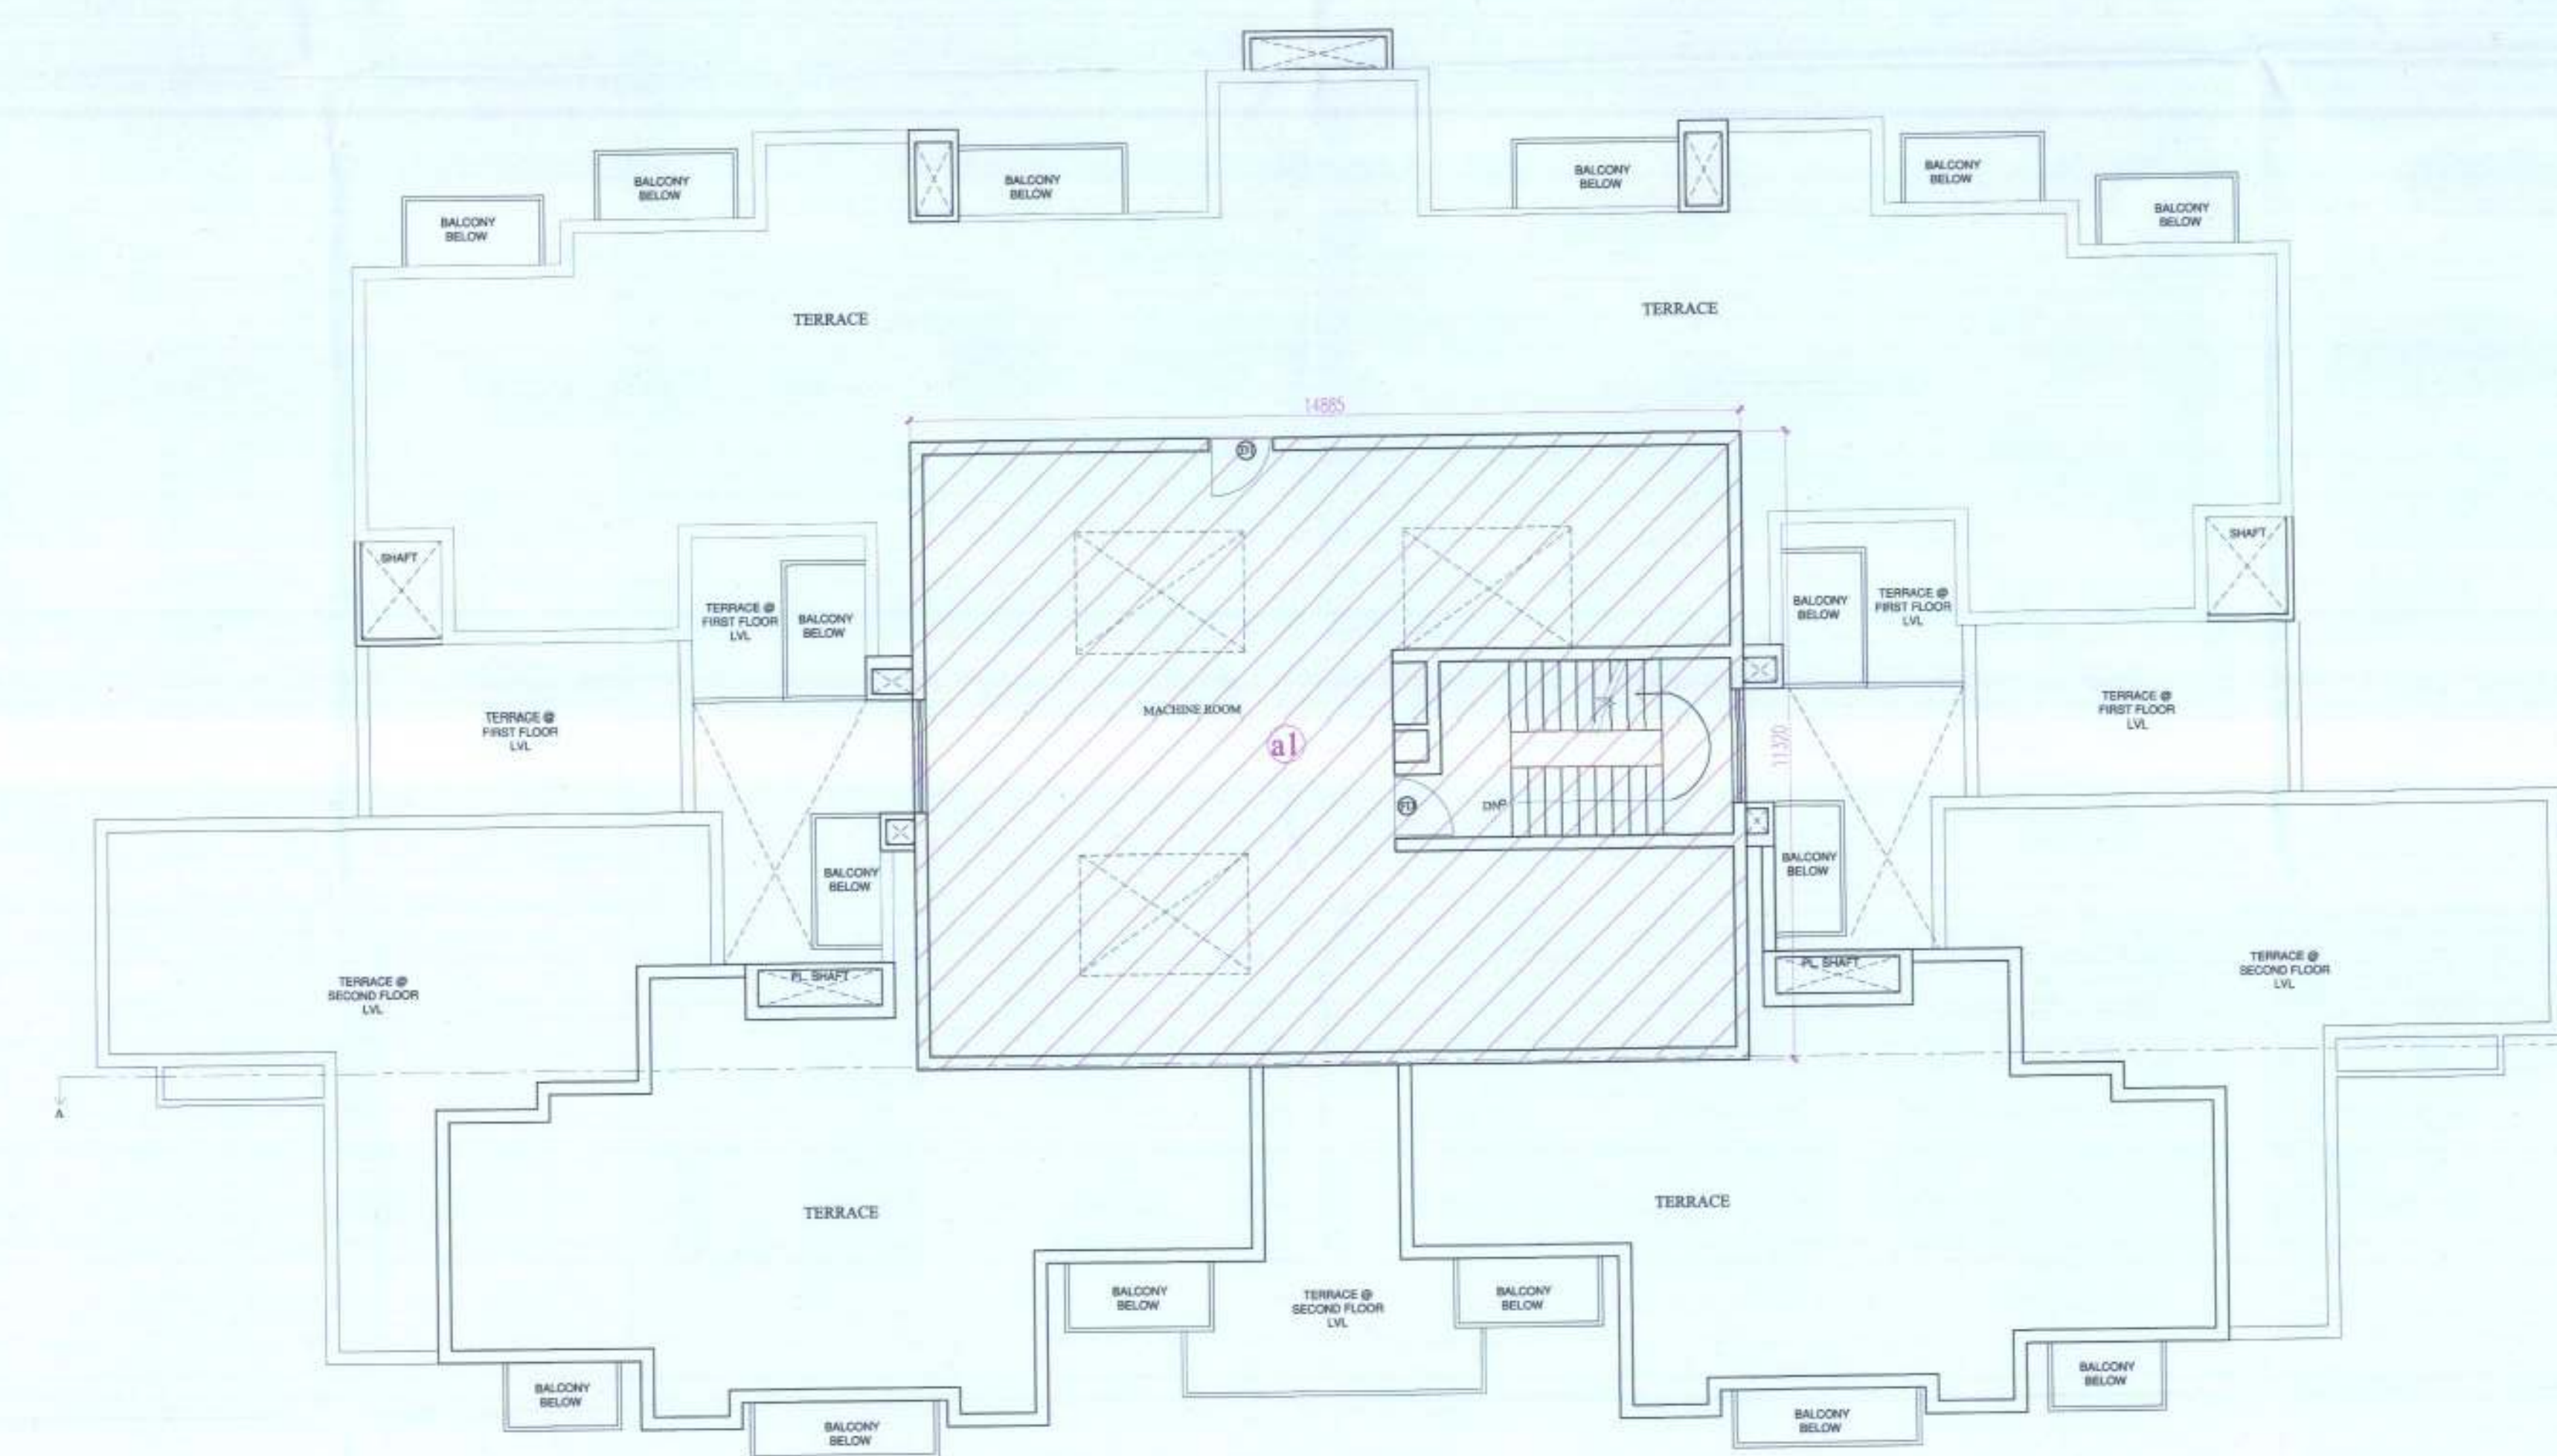

TERRACE PLAN

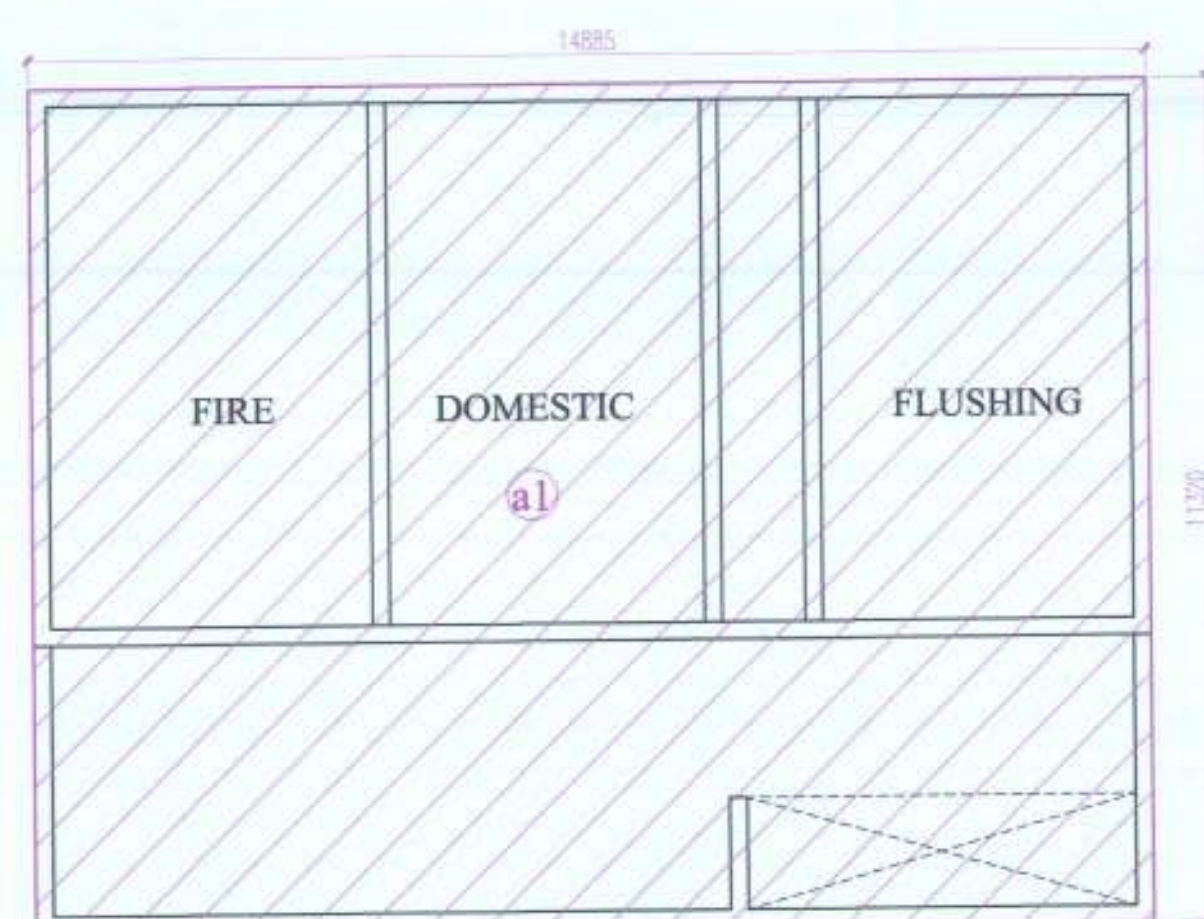

OHT PLAN

APPROVED
Valid upto Date: 11/05/2019

AREA STATEMENT (TOWER 3 & 10)			
S.NO.	FLOORS	AREA (SQ. MT.)	UNITS
1	GROUND FLOOR	47.771	2
2	1st FLOOR	46.429	4
3	2nd FLOOR	46.429	4
4	3rd FLOOR	46.429	4
5	4th FLOOR	46.429	4
6	5th FLOOR	46.429	4
7	6th FLOOR	46.429	4
8	7th FLOOR	46.429	4
9	8th FLOOR	46.429	4
10	9th FLOOR	46.429	4
11	10th FLOOR	46.429	4
12	11th FLOOR	46.429	4
13	12th FLOOR	46.429	4
14	13th FLOOR	46.429	4
15	14th FLOOR	46.429	4
16	15th FLOOR	46.429	4
17	16th FLOOR	46.429	4
18	17th FLOOR	46.429	4
19	18th FLOOR	46.429	4
20	19th FLOOR	46.429	4
21	20th FLOOR	46.429	4
22	21st FLOOR	46.429	4
23	22nd FLOOR	46.429	4
24	23rd FLOOR	46.429	4
25	24th FLOOR	46.429	4
26	25th FLOOR	46.429	4
27	26th FLOOR	46.429	4
28	27th FLOOR	46.429	4
29	28th FLOOR	46.429	4
30	29th FLOOR	46.429	4
TOTAL		14627.734	114

SERVICE AREA STATEMENT (TOWER 3 & 10)			
S.NO.	FLOORS	AREA (SQ. MT.)	UNITS
1	GROUND FLOOR	50.770	2
2	1st FLOOR	47.771	4
3	2nd FLOOR	46.429	4
4	3rd FLOOR	46.429	4
5	4th FLOOR	46.429	4
6	5th FLOOR	46.429	4
7	6th FLOOR	46.429	4
8	7th FLOOR	46.429	4
9	8th FLOOR	46.429	4
10	9th FLOOR	46.429	4
11	10th FLOOR	46.429	4
12	11th FLOOR	46.429	4
13	12th FLOOR	46.429	4
14	13th FLOOR	46.429	4
15	14th FLOOR	46.429	4
16	15th FLOOR	46.429	4
17	16th FLOOR	46.429	4
18	17th FLOOR	46.429	4
19	18th FLOOR	46.429	4
20	19th FLOOR	46.429	4
21	20th FLOOR	46.429	4
22	21st FLOOR	46.429	4
23	22nd FLOOR	46.429	4
24	23rd FLOOR	46.429	4
25	24th FLOOR	46.429	4
26	25th FLOOR	46.429	4
27	26th FLOOR	46.429	4
28	27th FLOOR	46.429	4
29	28th FLOOR	46.429	4
30	29th FLOOR	46.429	4
31	MACHINE ROOM	158.498	
32	SHIT	158.498	
TOTAL		1688.620	114

OPENING SCHEDULE OF DOORS & WINDOWS				
S.NO.	TYPE	SIZE	CILL	LINTEL
1	DW1	1800	00 / 00	B.O.B
2	DW2	2200	00 / 00	B.O.B
3	DW3	1600	00 / 00	B.O.B
4	D1	1050	-	B.O.B
5	D2	900	-	2100
6	D3	800	-	2100
7	D4/D	1200	-	2100
8	W1	600	1000	2100
9	W2	1450	1000	B.O.B
10	W3	1800	1000	B.O.B

REVISED SUBMISSION

OWNER:
M/s DOMUS GREENS PVT. LTD.
711/92, Deepali, Nehru Place, New Delhi - 110019

PROJECT:
PROPOSED GROUP HOUSING AT
PLOT NO. 12A, SECTOR - ZETA - 01
GREATER NOIDA

SHEET TITLE

TOWER NO. 3 & 10
FLOOR PLANS

ARCHITECT'S SIGNATURE

MANISH KUMAR GUPTA
CA/2005/35546

OWNER'S SIGNATURE

For Domus Greens Pvt. Ltd.
Authorise: _____

DEALT BY

SCALE -

NORTH

CHECKED BY

1:100 @ AD

DATE -