




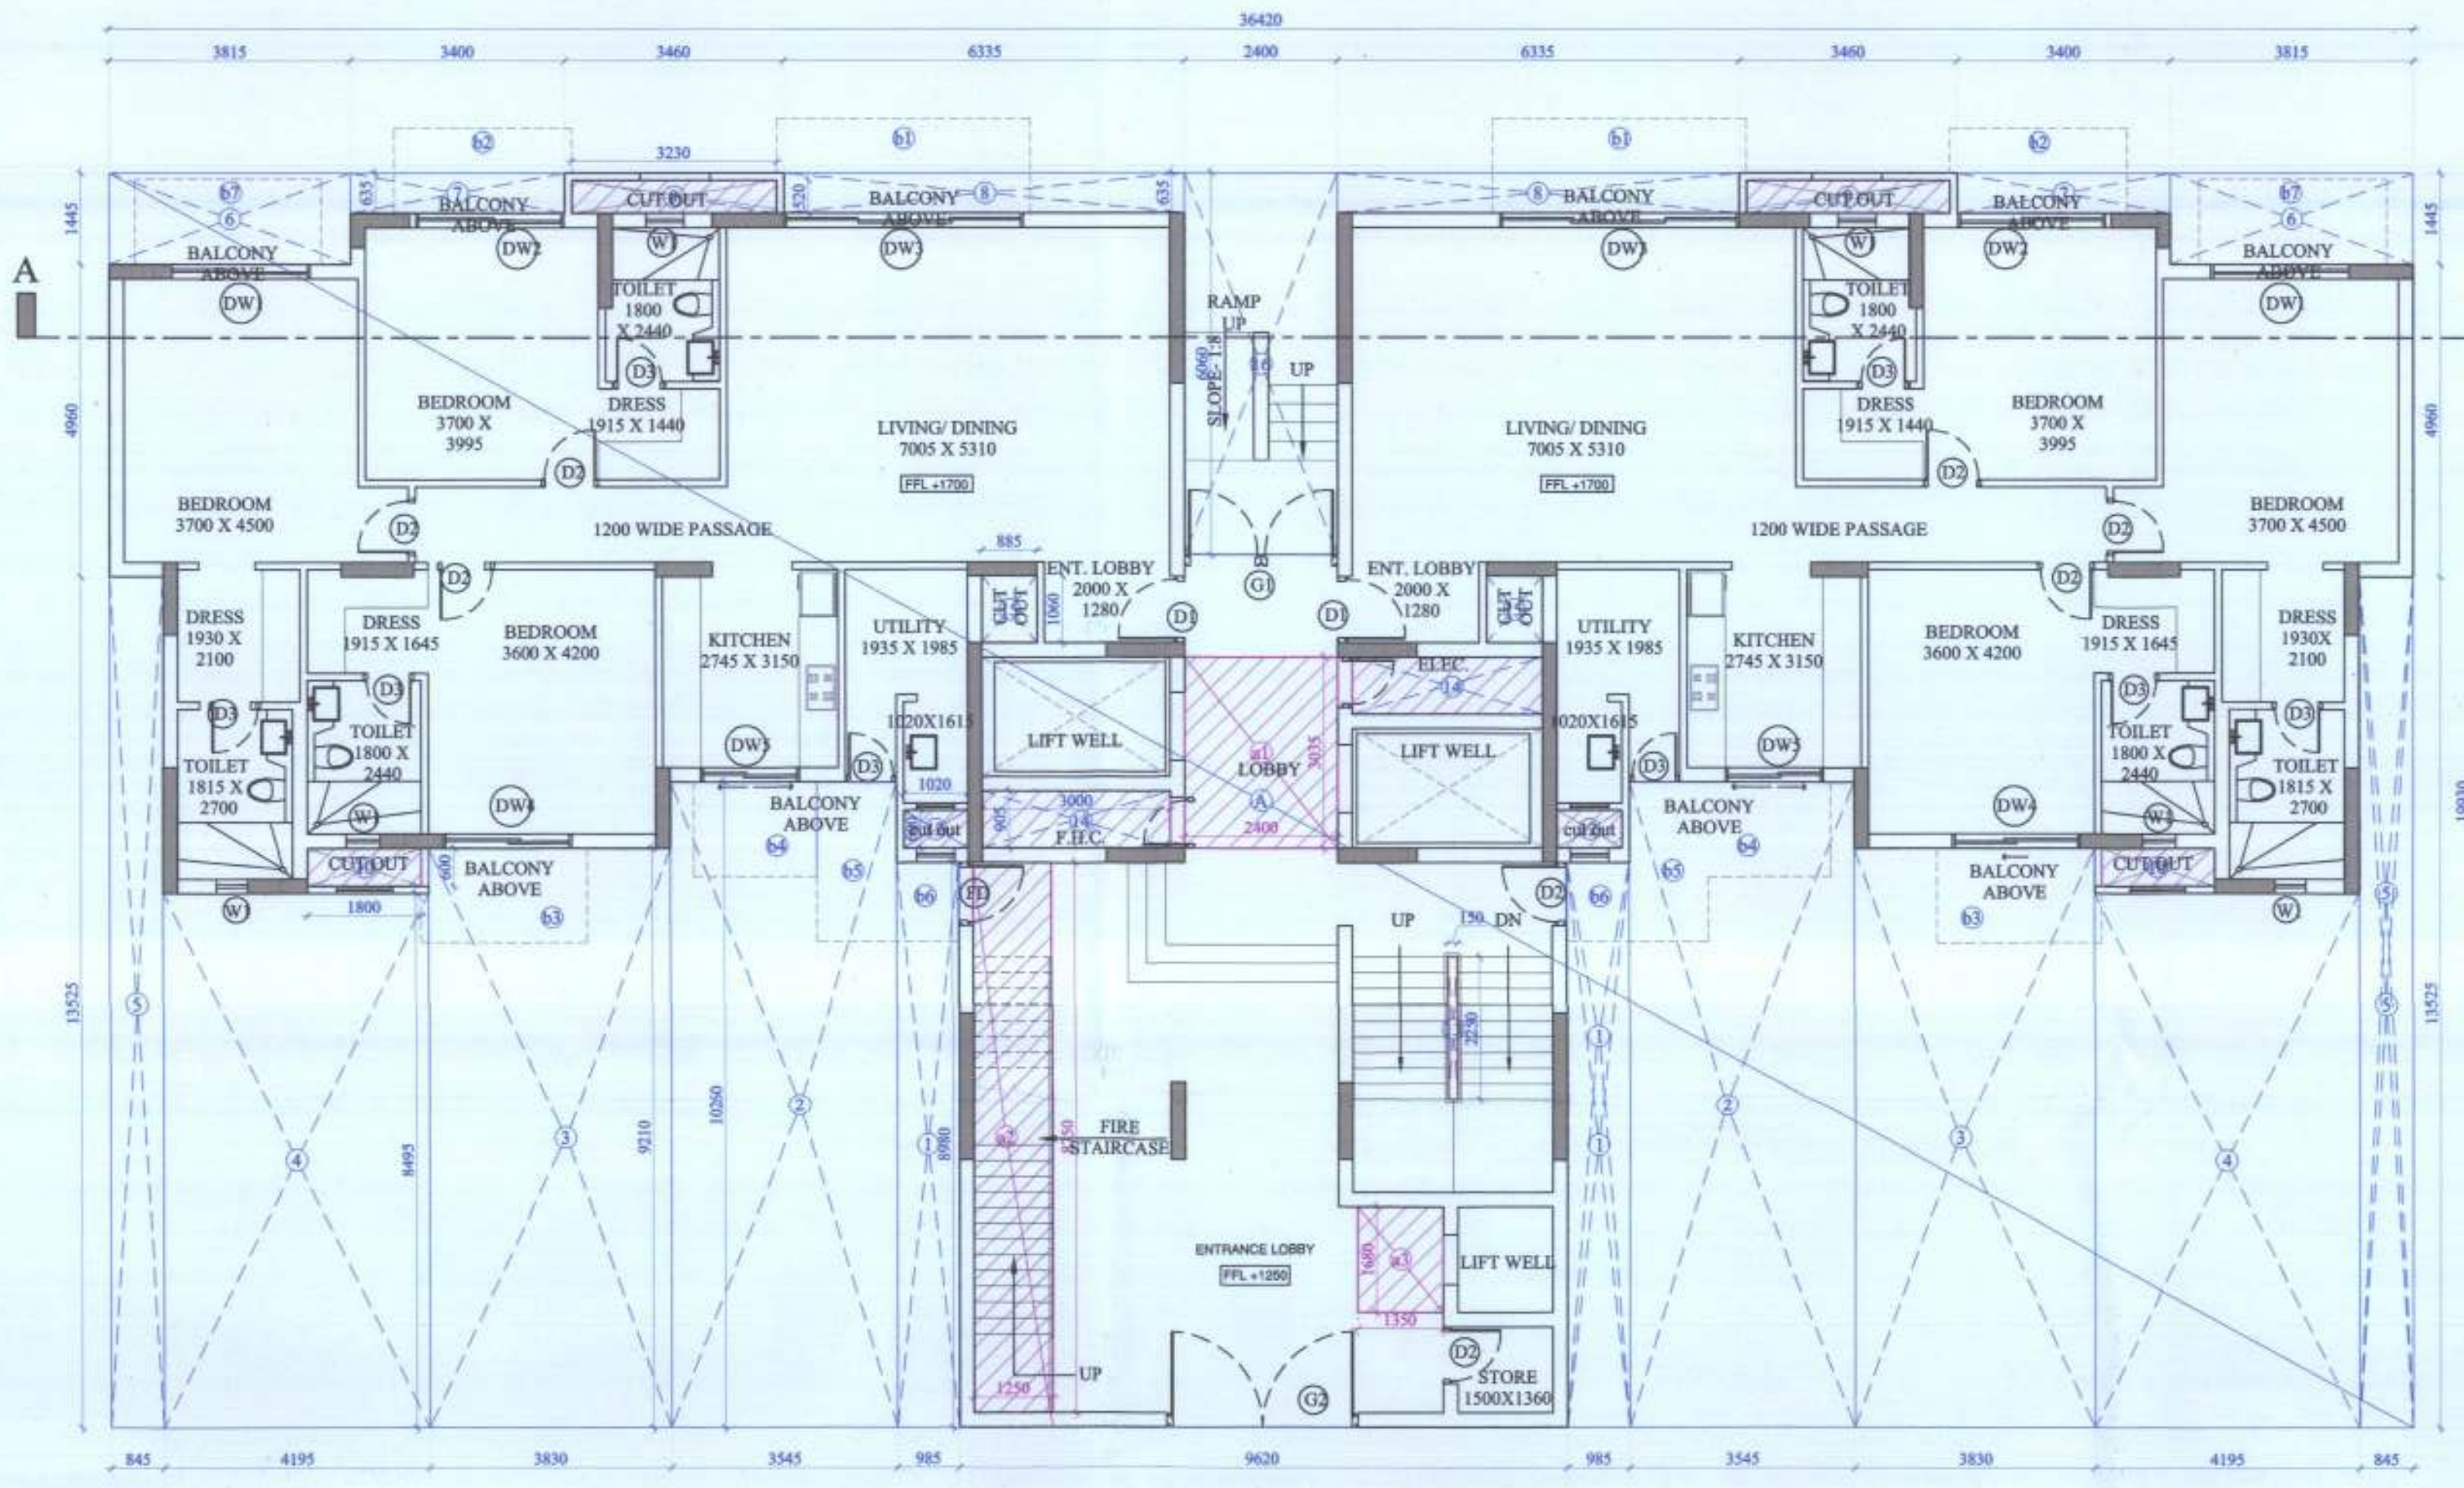


GROUND FLOOR PLAN & AREA DIAGRAM

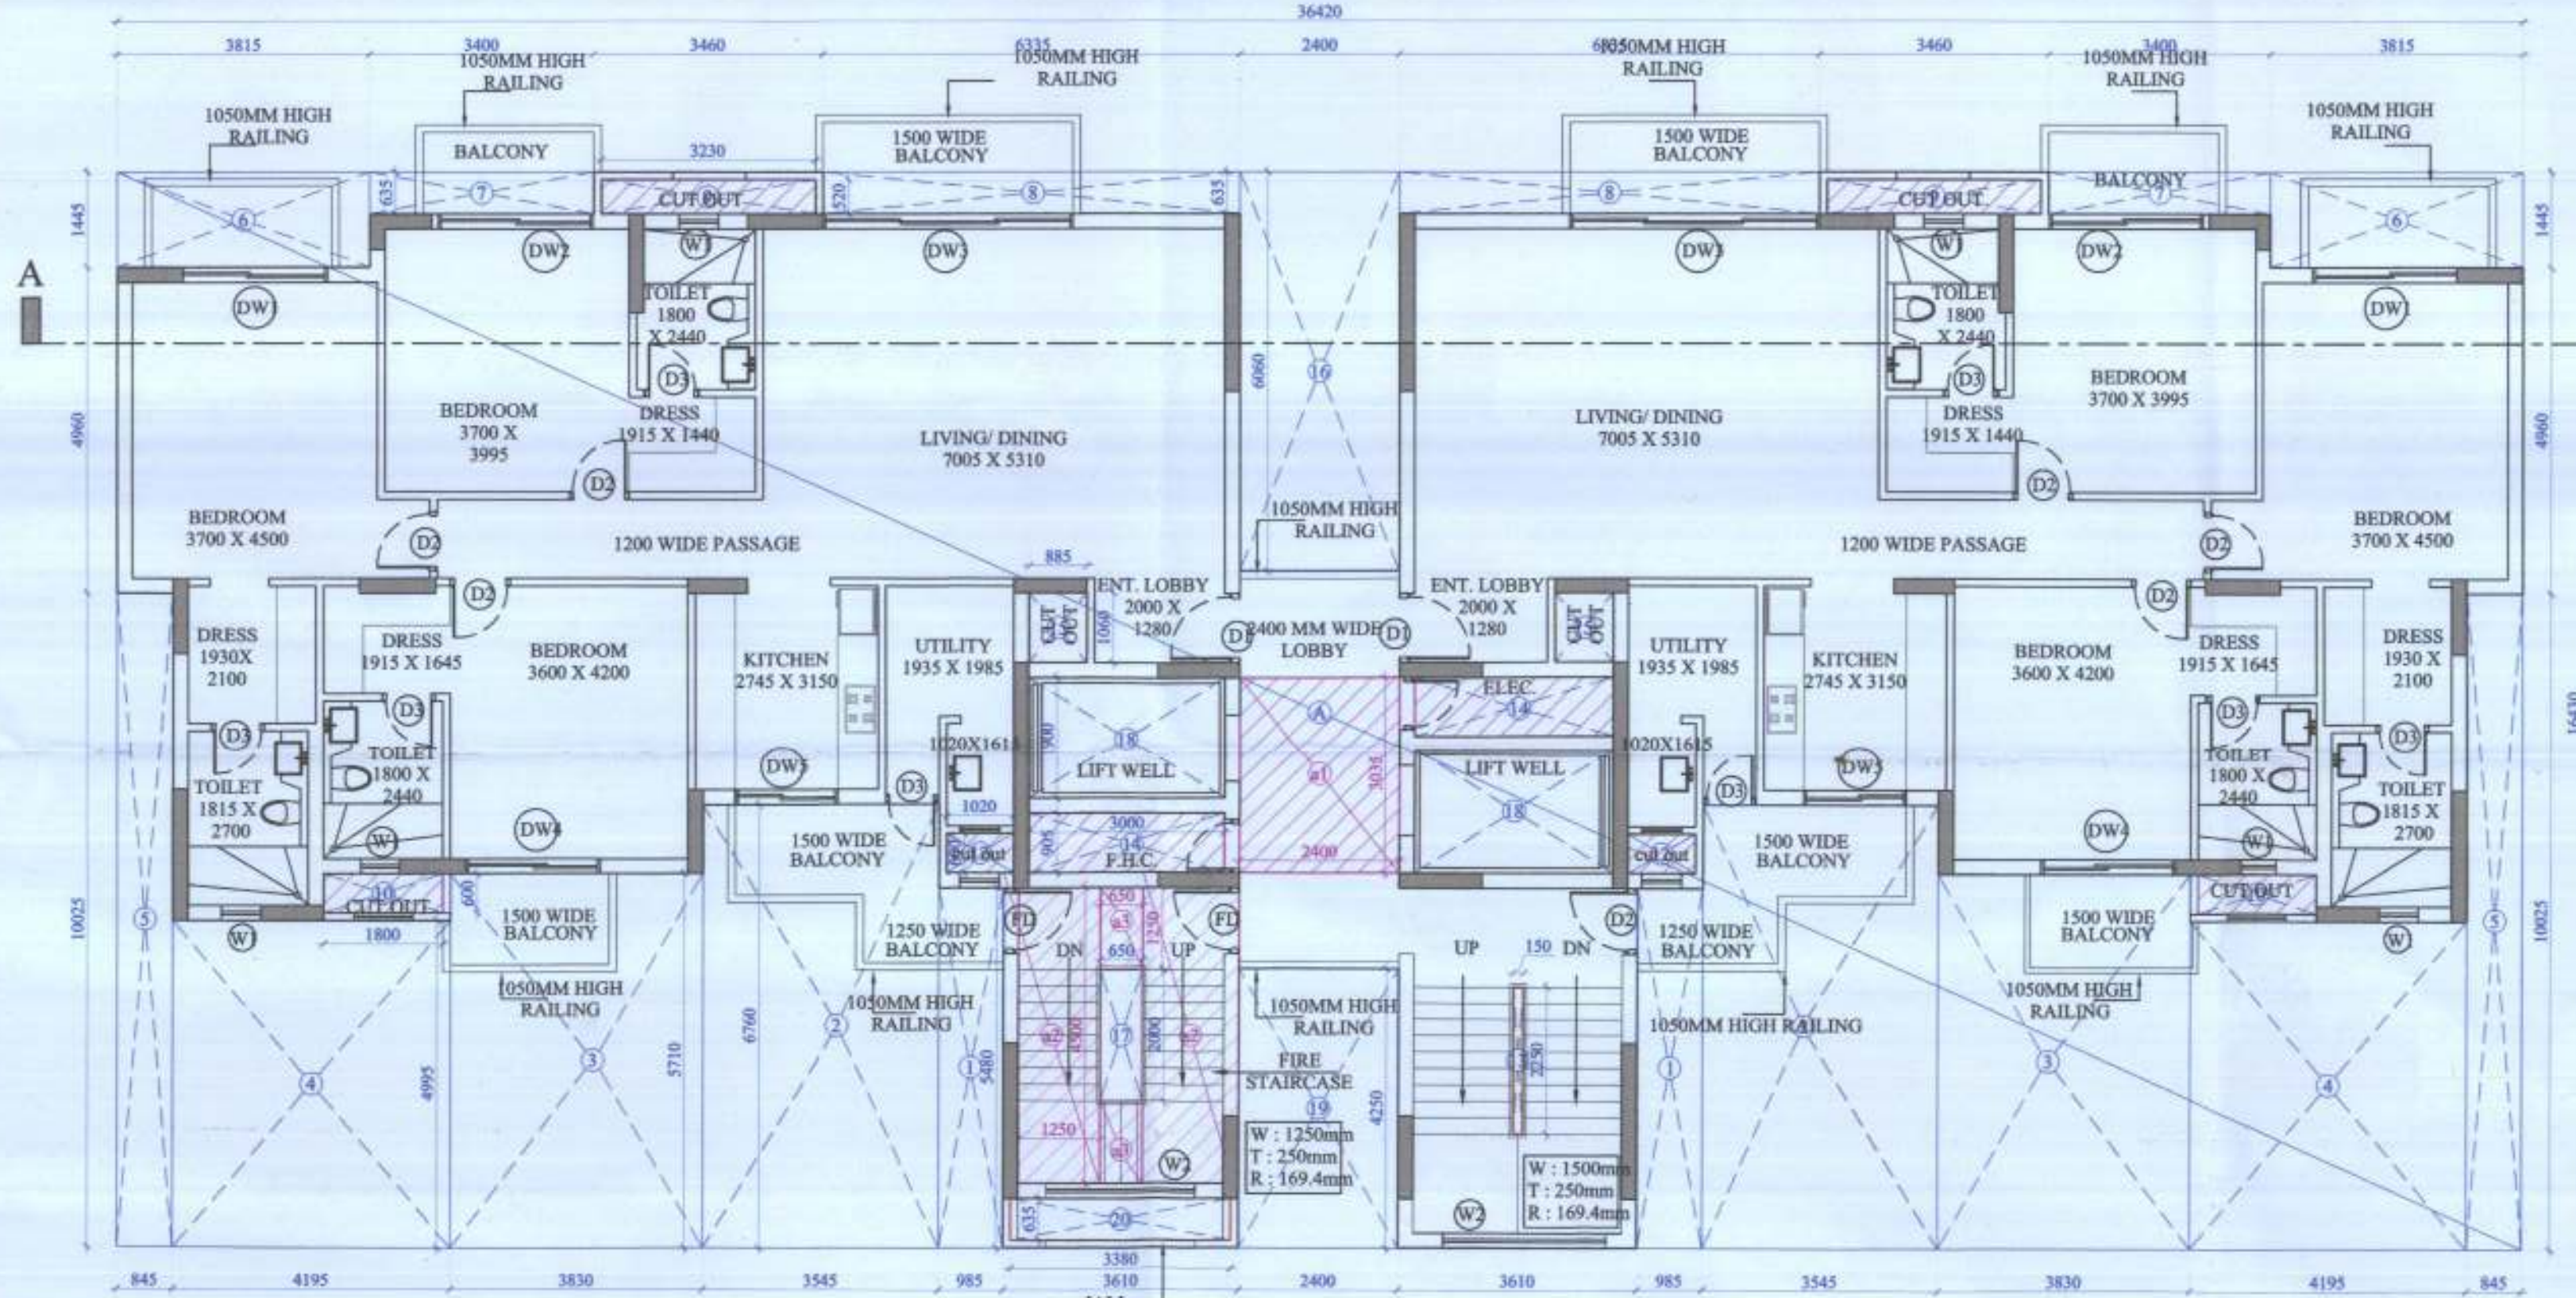


TYPICAL FLOOR PLAN & AREA DIAGRAM

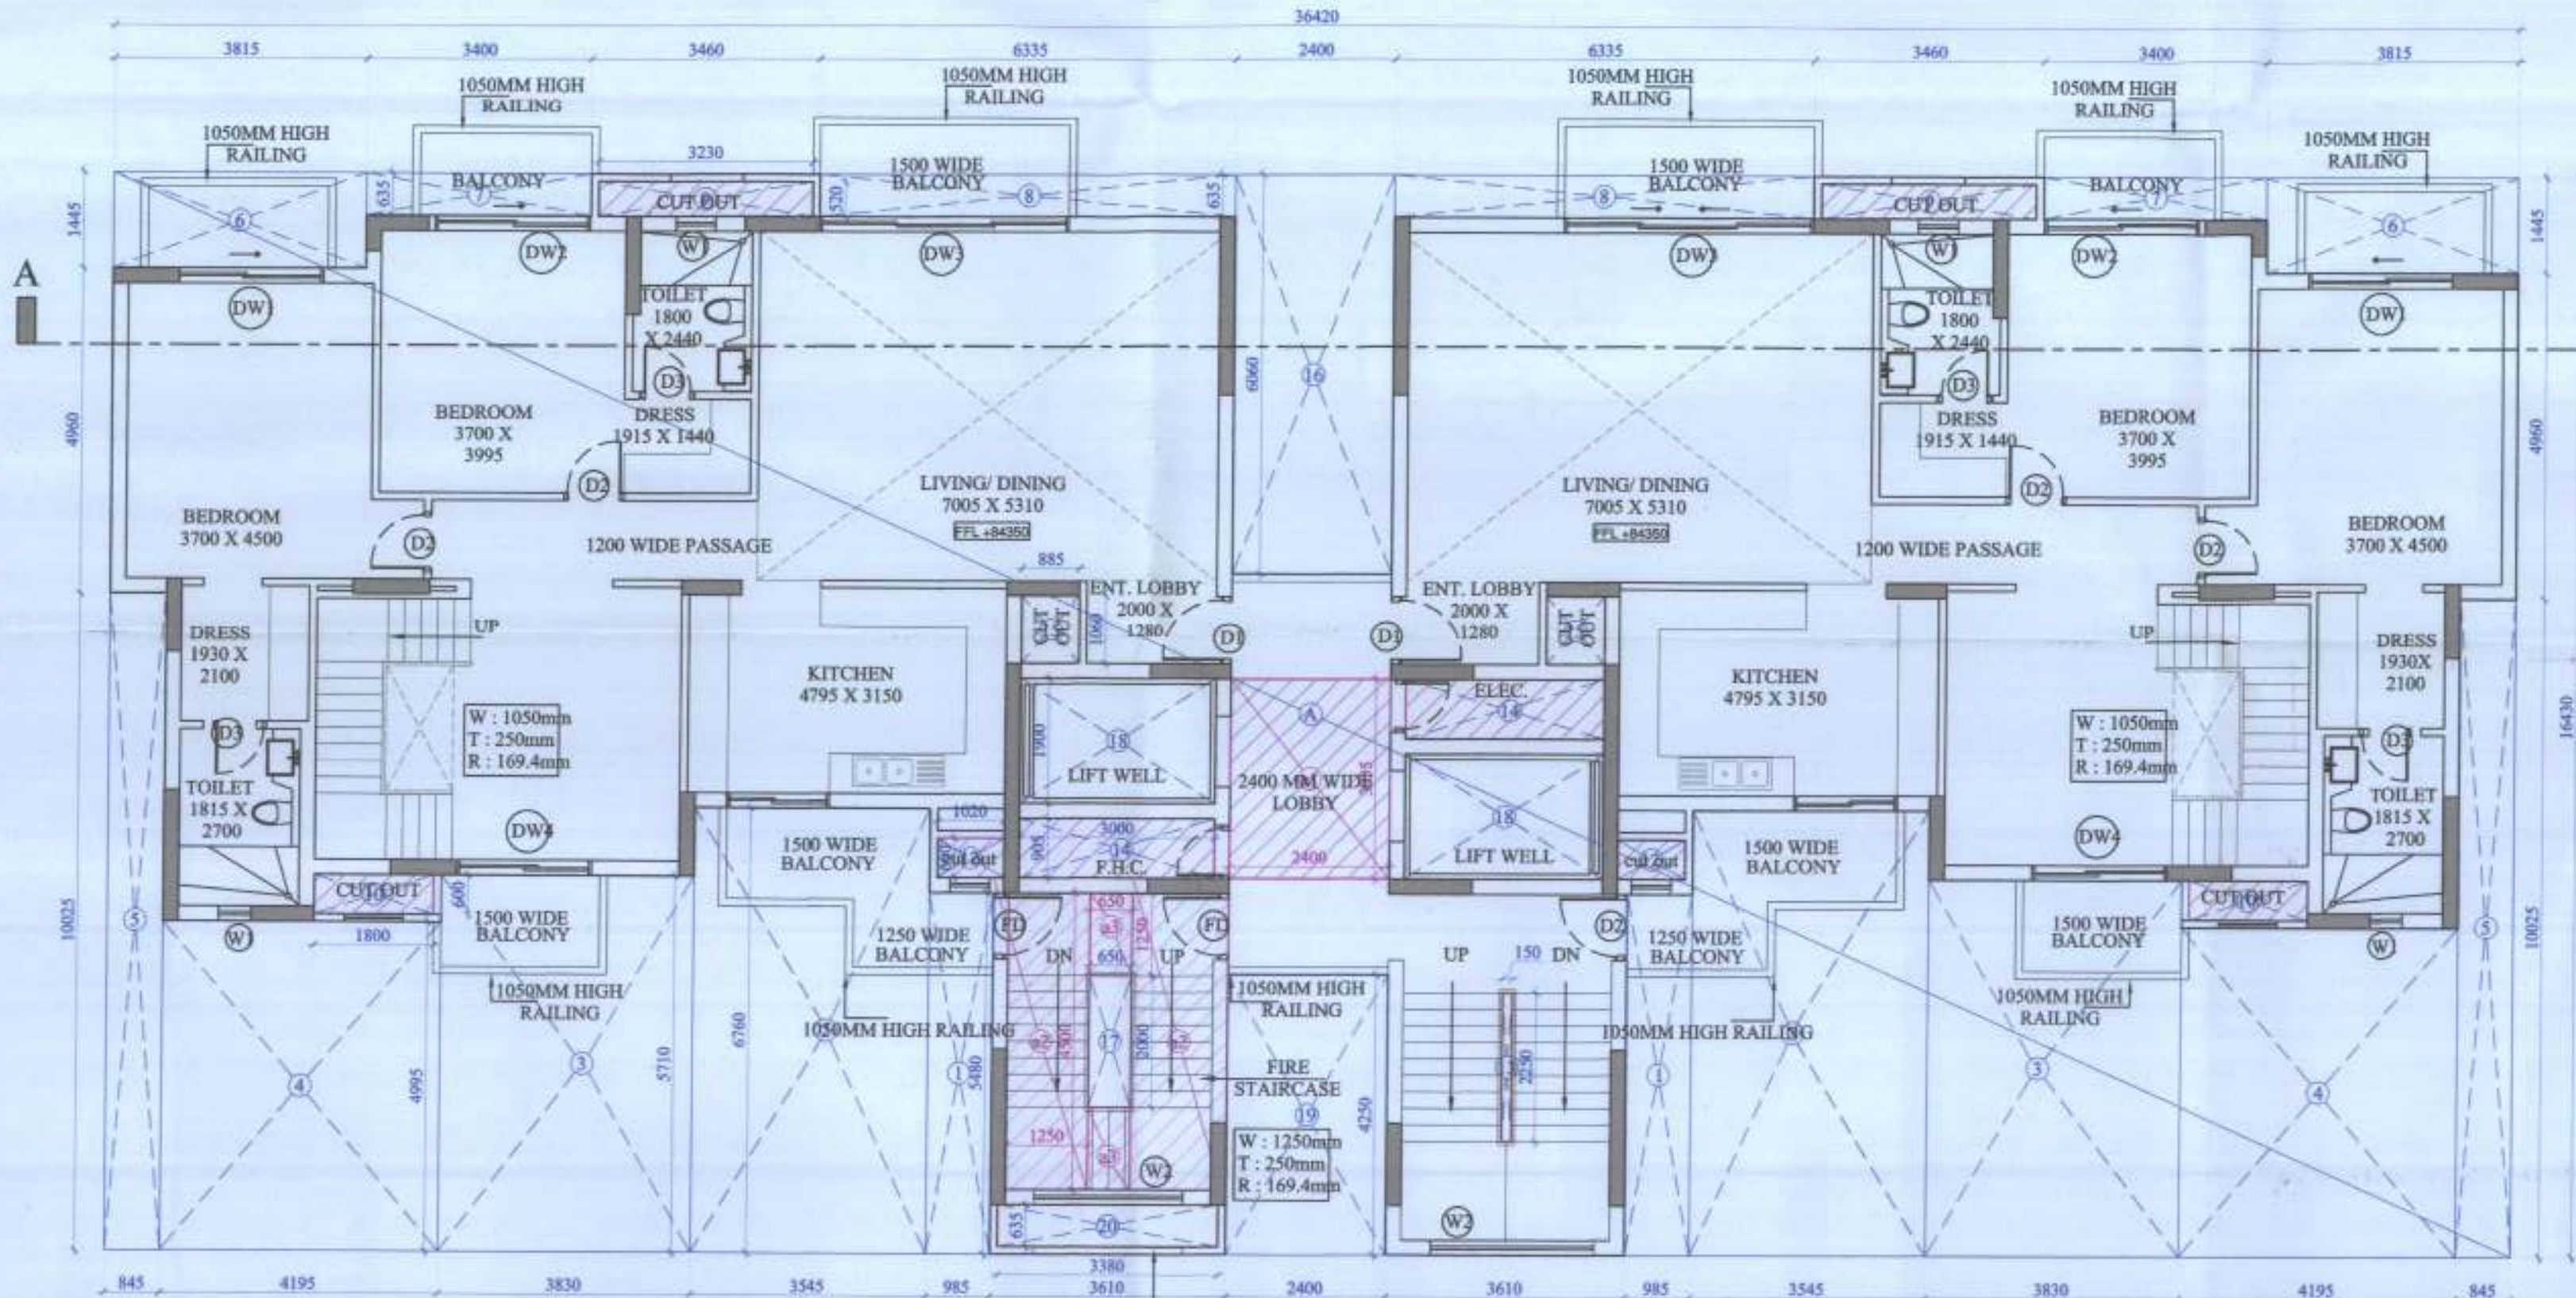


LOWER PENTHOUSE FLOOR PLAN & AREA DIAGRAM

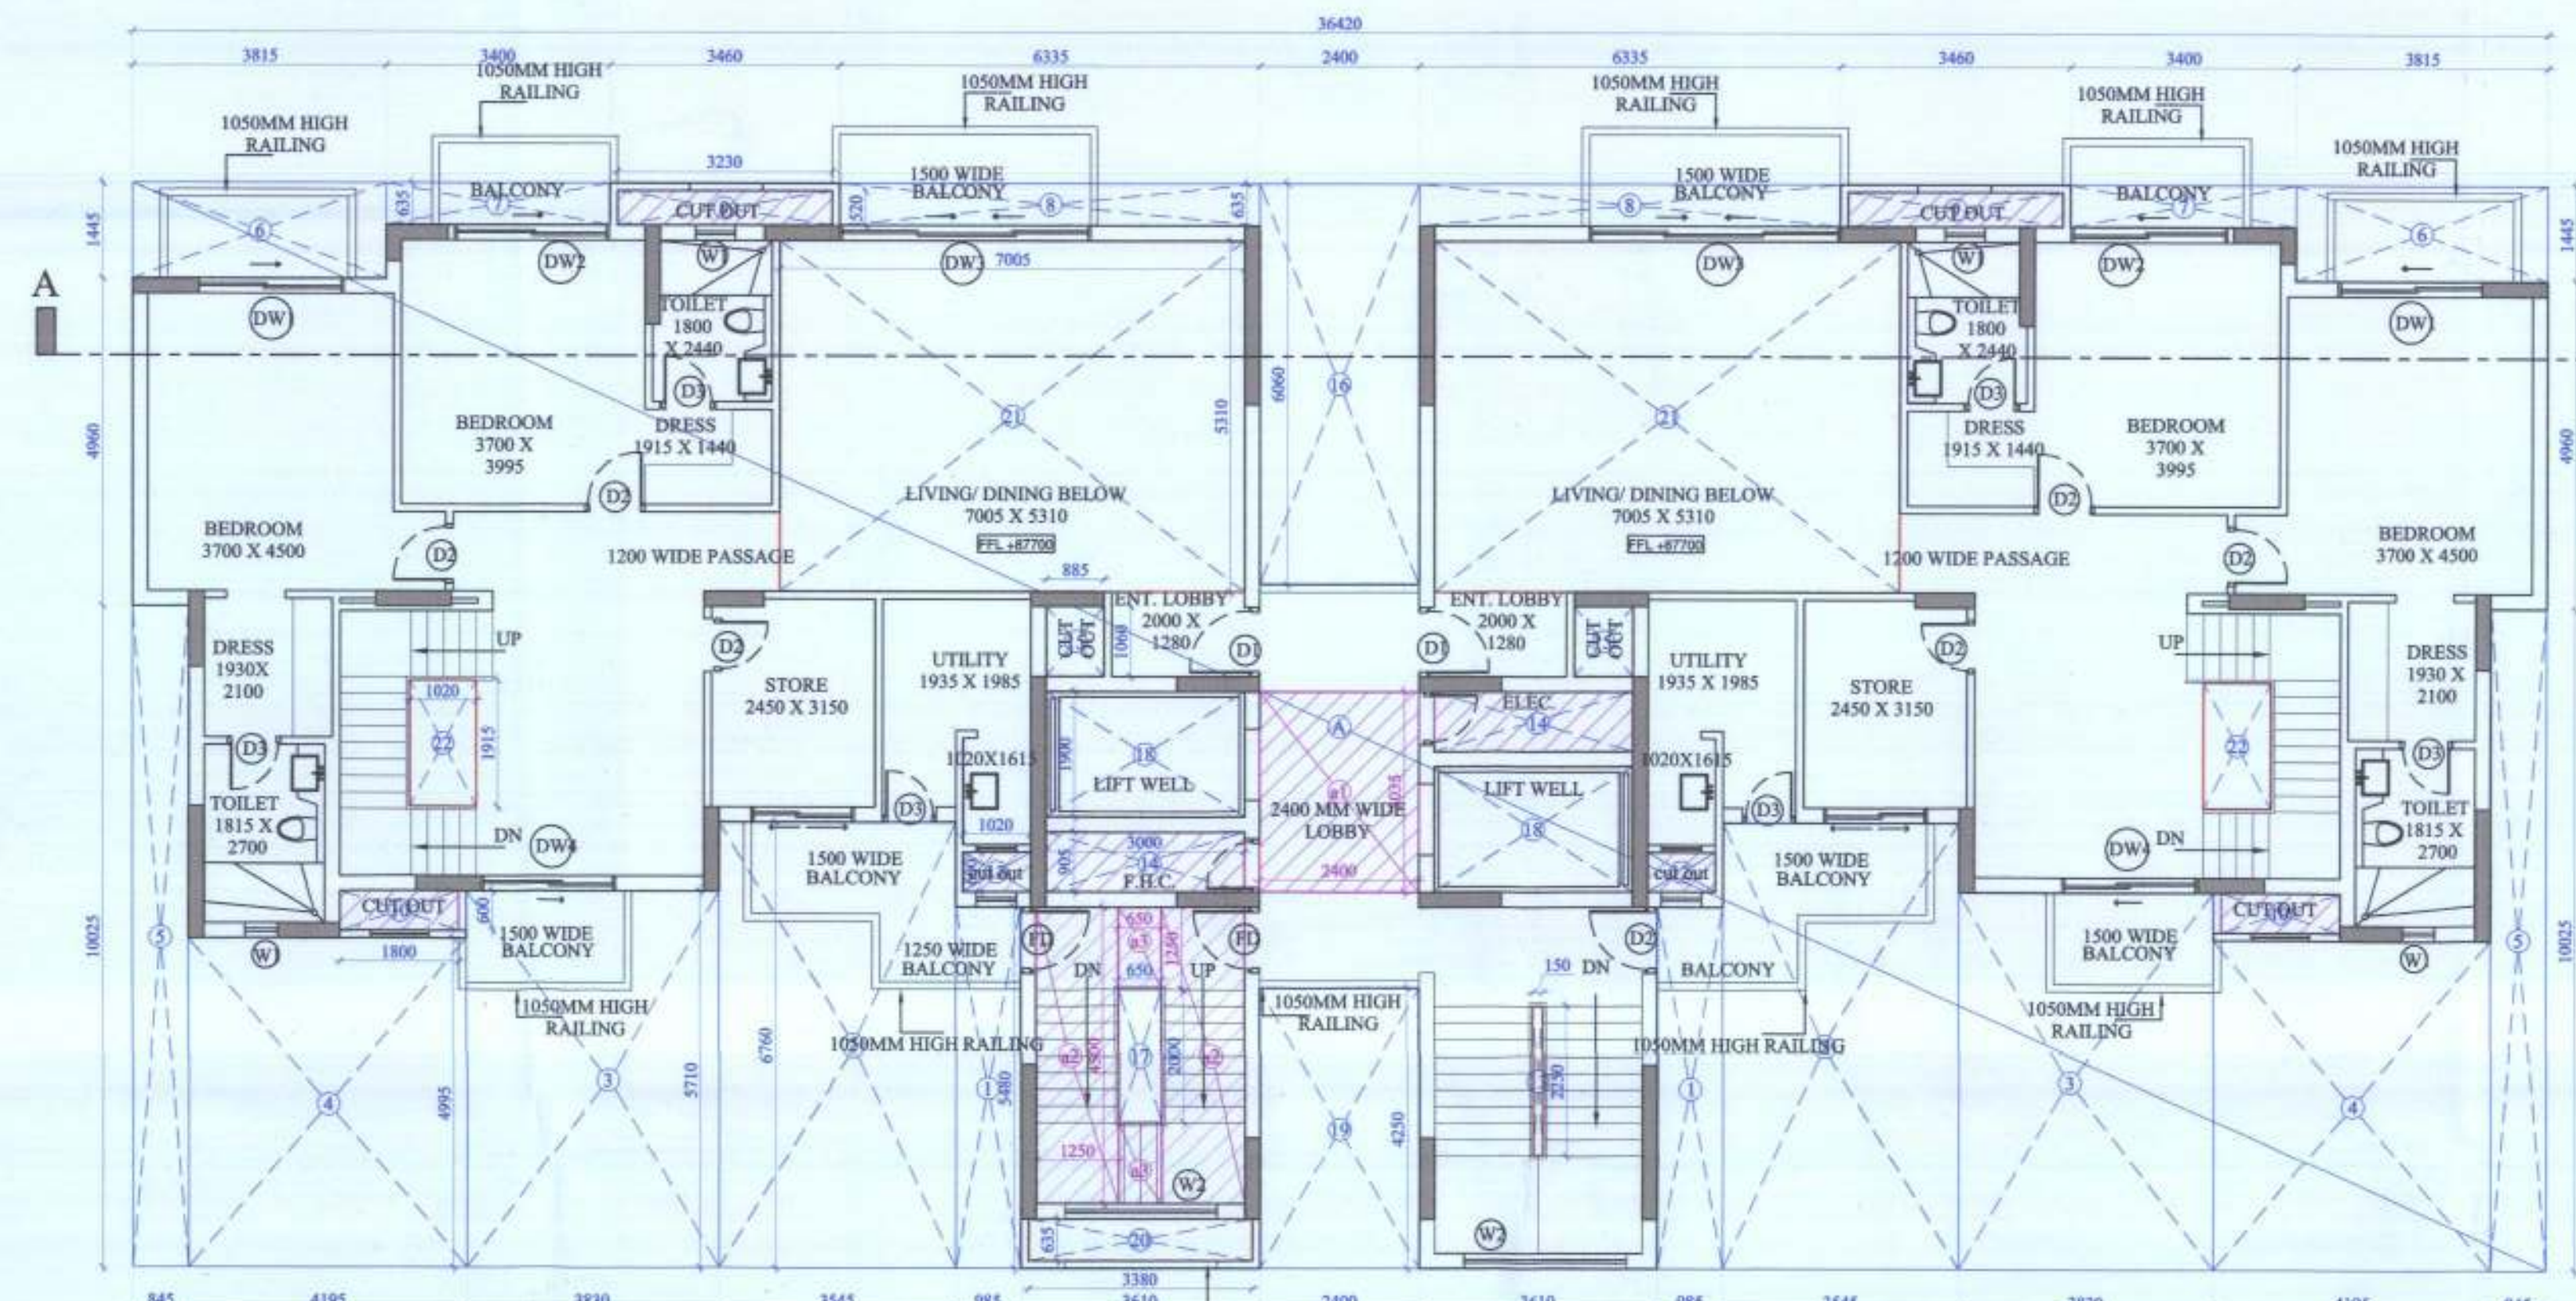


UPPER PENTHOUSE FLOOR PLAN & AREA DIAGRAM

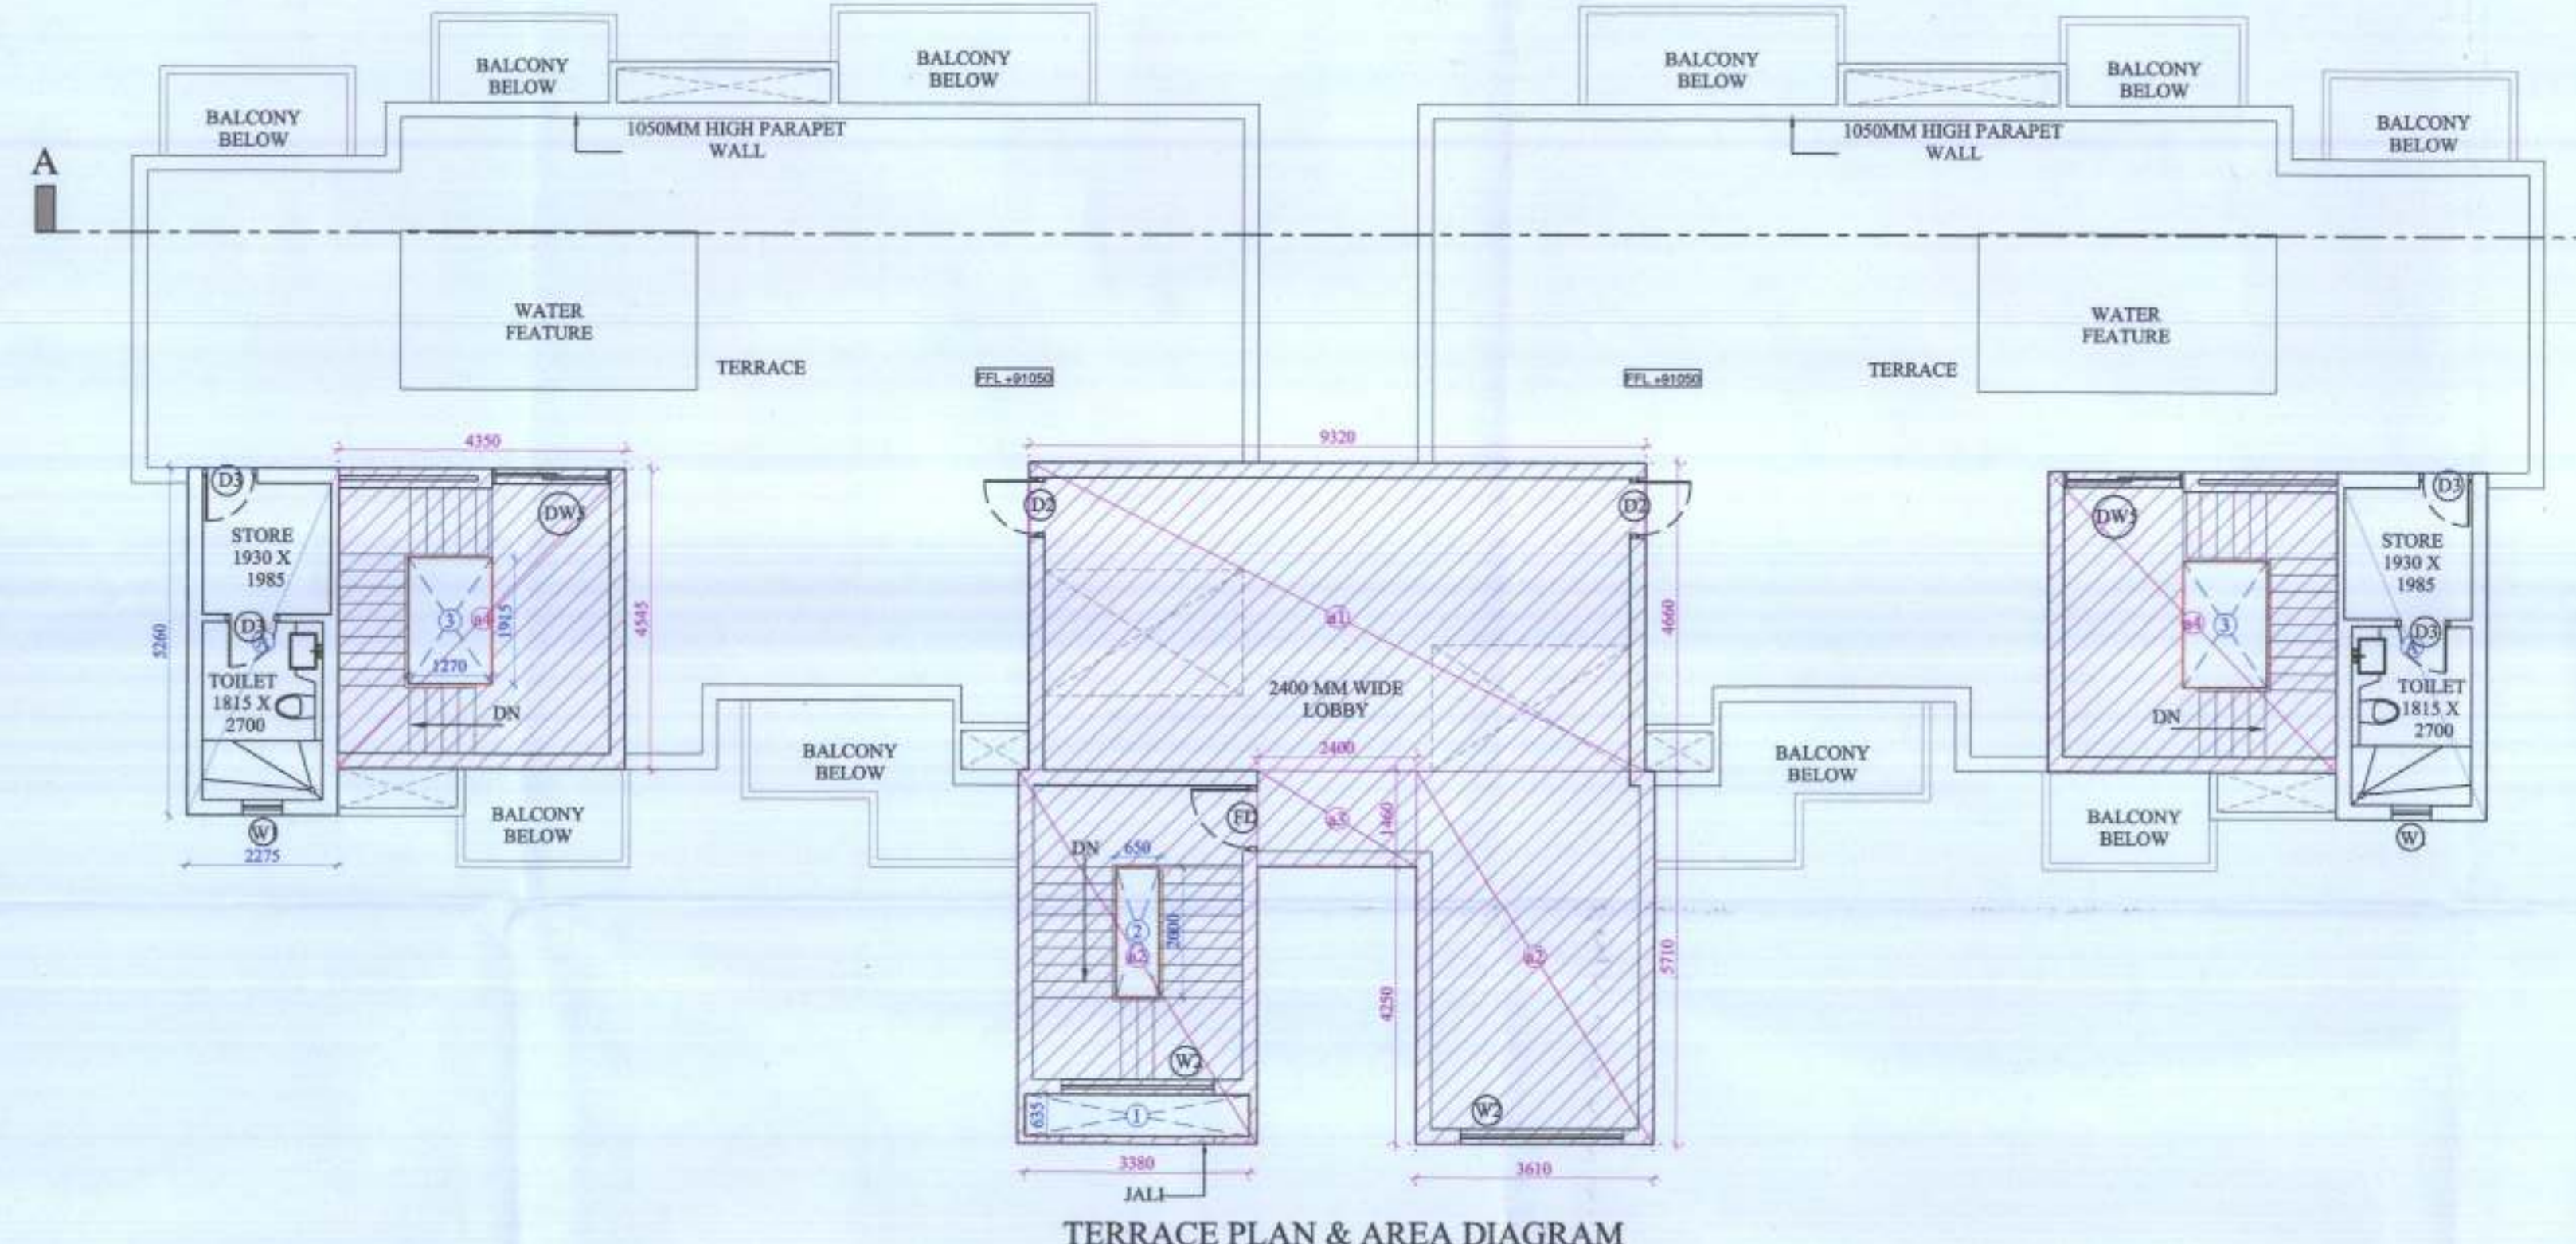

TERRACE PLAN & AREA DIAGRAM

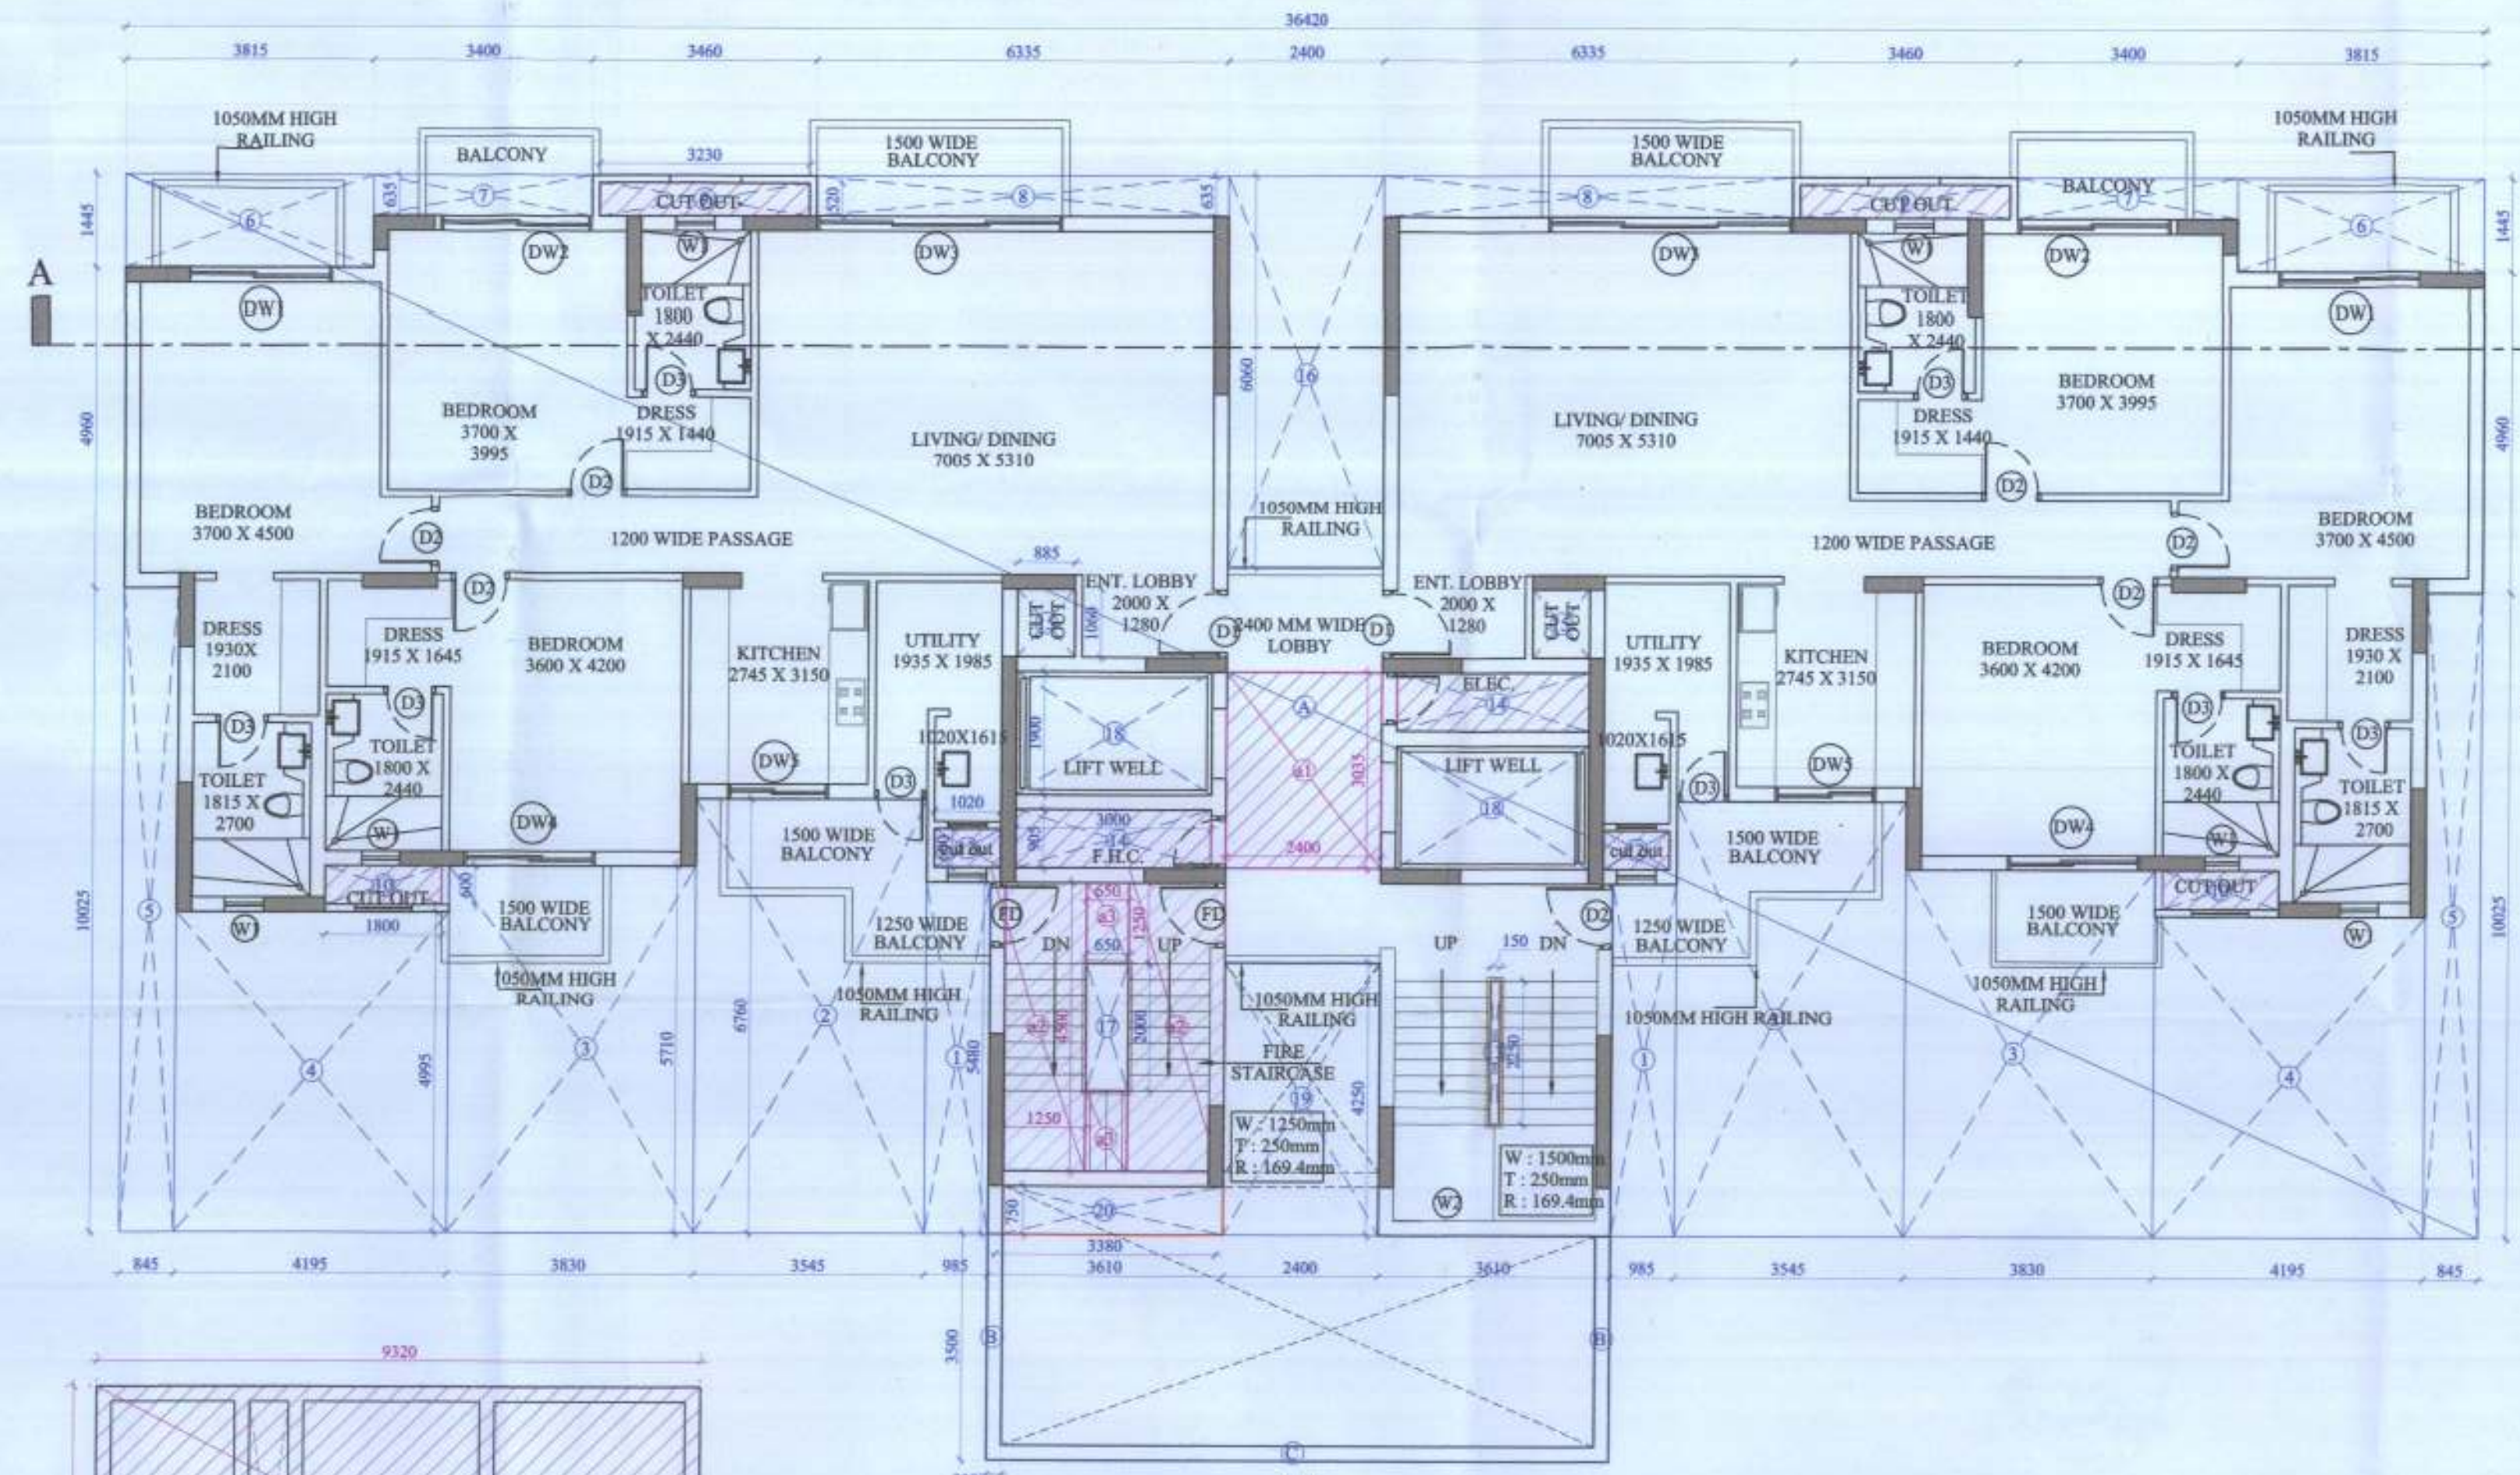

FIRST FLOOR PLAN & AREA DIAGRAM

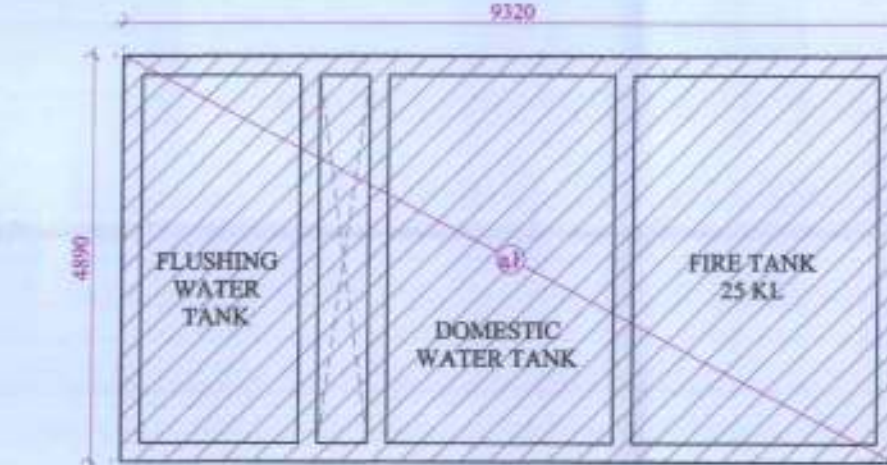

OHT PLAN & AREA DIAGRAM

AREA STATEMENT (TOWER 5)			
S.NO.	FLOORS	AREA(SQ.MT.)	UNITS
1	GROUND FLOOR	397.929	2
2	1st FLOOR	342.871	2
3	2nd FLOOR	339.543	2
4	3rd FLOOR	339.543	2
5	4th FLOOR	339.543	2
6	5th FLOOR	339.543	2
7	6th FLOOR	339.543	2
8	7th FLOOR	339.543	2
9	8th FLOOR	339.543	2
10	9th FLOOR	339.543	2
11	10th FLOOR	339.543	2
12	11th FLOOR	339.543	2
13	12th FLOOR	339.543	2
14	14th FLOOR	339.543	2
15	15th FLOOR	339.543	2
16	16th FLOOR	339.543	2
17	17th FLOOR	339.543	2
18	18th FLOOR	339.543	2
19	19th FLOOR	339.543	2
20	20th FLOOR	339.543	2
21	21st FLOOR	339.543	2
22	22nd FLOOR	339.543	2
23	23rd FLOOR	339.543	2
24	24th FLOOR	339.543	2
25	25th FLOOR	339.543	2
26	26th FLOOR	339.543	2
27	27th FLOOR	339.543	2
28	LOWER PENTHOUSE	339.543	2
29	UPPER PENTHOUSE	261.243	2
30	TERRACE	23.933	
TOTAL		9854.094	56

NON F.A.R AREA STATEMENT (TOWER-5)			
S.NO.	FLOORS	AREA(SQ.MT.)	UNITS
1	GROUND FLOOR	32.663	2
2	1st FLOOR	32.332	2
3	2nd FLOOR	32.332	2
4	3rd FLOOR	32.332	2
5	4th FLOOR	32.332	2
6	5th FLOOR	32.332	2
7	6th FLOOR	32.332	2
8	7th FLOOR	32.332	2
9	8th FLOOR	32.332	2
10	9th FLOOR	32.332	2
11	10th FLOOR	32.332	2
12	11th FLOOR	32.332	2
13	12th FLOOR	32.332	2
14	14th FLOOR	32.332	2
15	15th FLOOR	32.332	2
16	16th FLOOR	32.332	2
17	17th FLOOR	32.332	2
18	18th FLOOR	32.332	2
19	19th FLOOR	32.332	2
20	20th FLOOR	32.332	2
21	21st FLOOR	32.332	2
22	22nd FLOOR	32.332	2
23	23rd FLOOR	32.332	2
24	24th FLOOR	32.332	2
25	25th FLOOR	32.332	2
26	26th FLOOR	32.332	2
27	27th FLOOR	32.332	2
28	LOWER PENTHOUSE	32.332	2
29	UPPER PENTHOUSE	32.332	2
30	TERRACE	119.393	
31	OHT	45.575	
TOTAL		1102.927	56

REVISED SUBMISSION

OWNER:
 M/s DOMUS GREENS PVT. LTD.
 711/92, Deepali, Nehru Place, New Delhi - 110019

PROJECT:
 PROPOSED GROUP HOUSING AT
 PLOT NO. 12A, SECTOR - ZETA -01
 GREATER NOIDA

SHEET TITLE

TOWER NO. 5
 FLOOR PLANS

ARCHITECT'S SIGNATURE
 MANISH KUMAR GUPTA
 CA/2005/3554E

OWNER'S SIGNATURE

For Domus Greens Pvt. Ltd.
 Authorised Signatory

DEALT BY

CHECKED BY

SCALE -

DATE -

NORTH

1:100 @ A0