




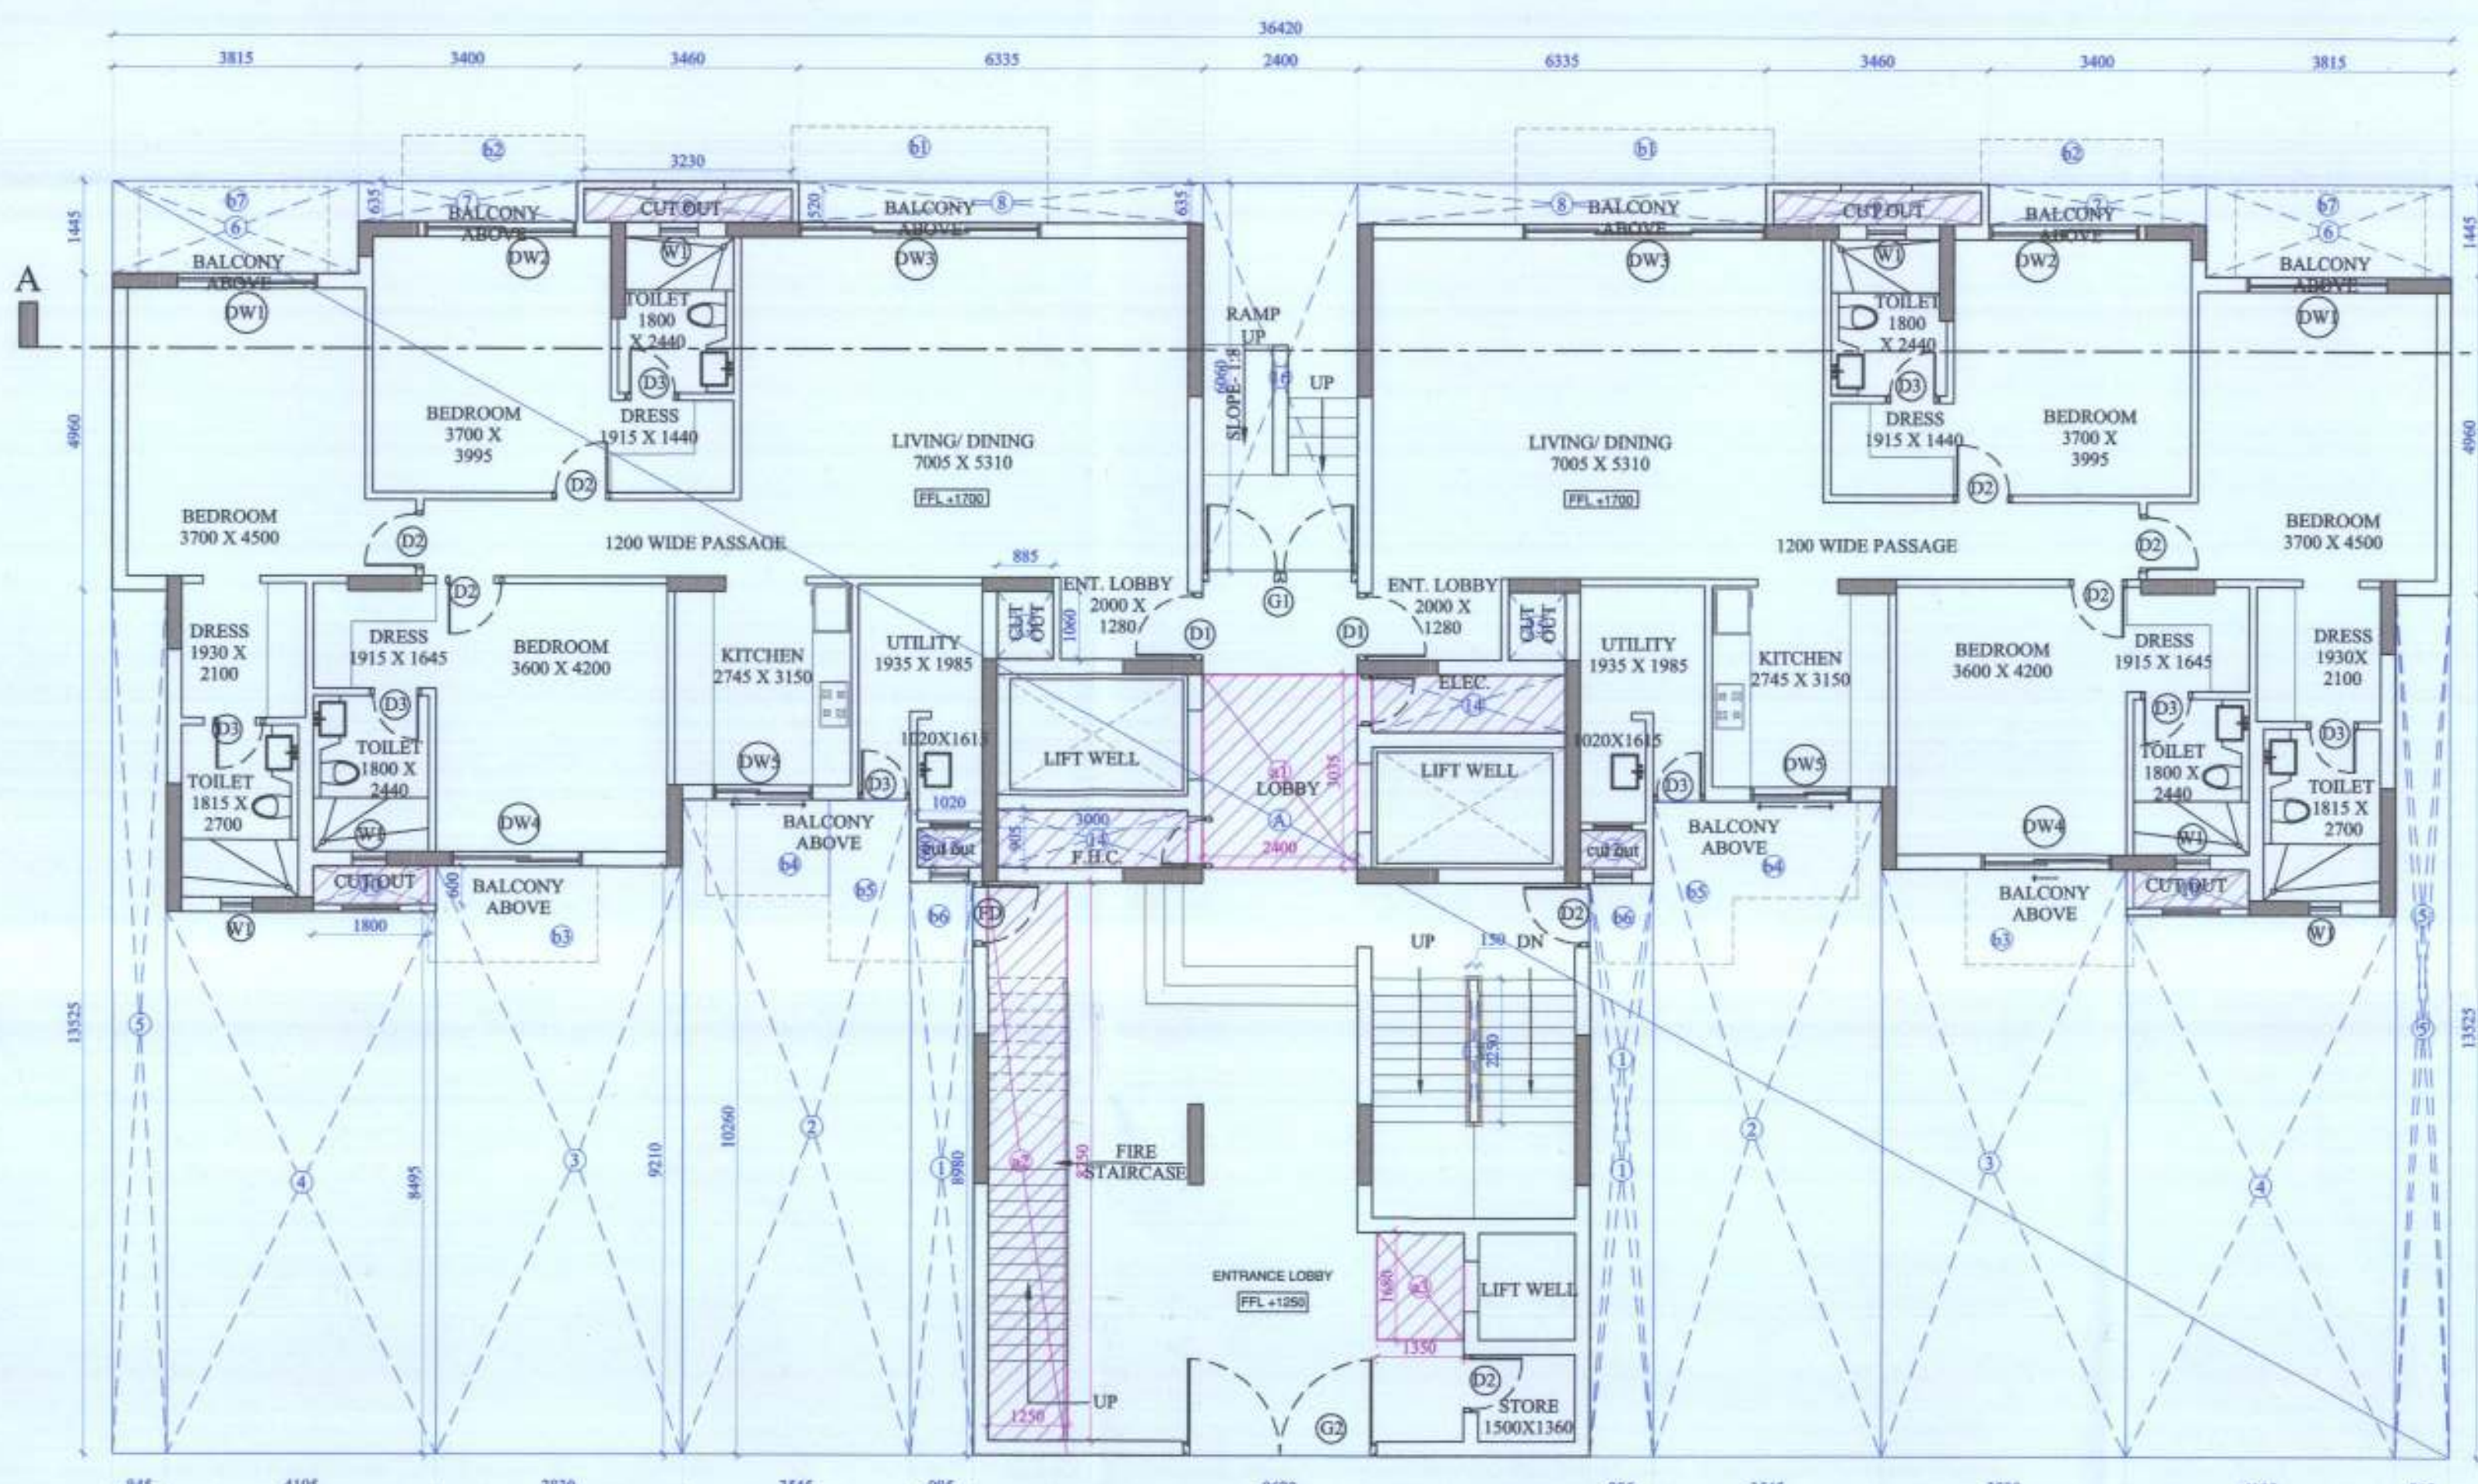


GROUND FLOOR PLAN & AREA DIAGRAM

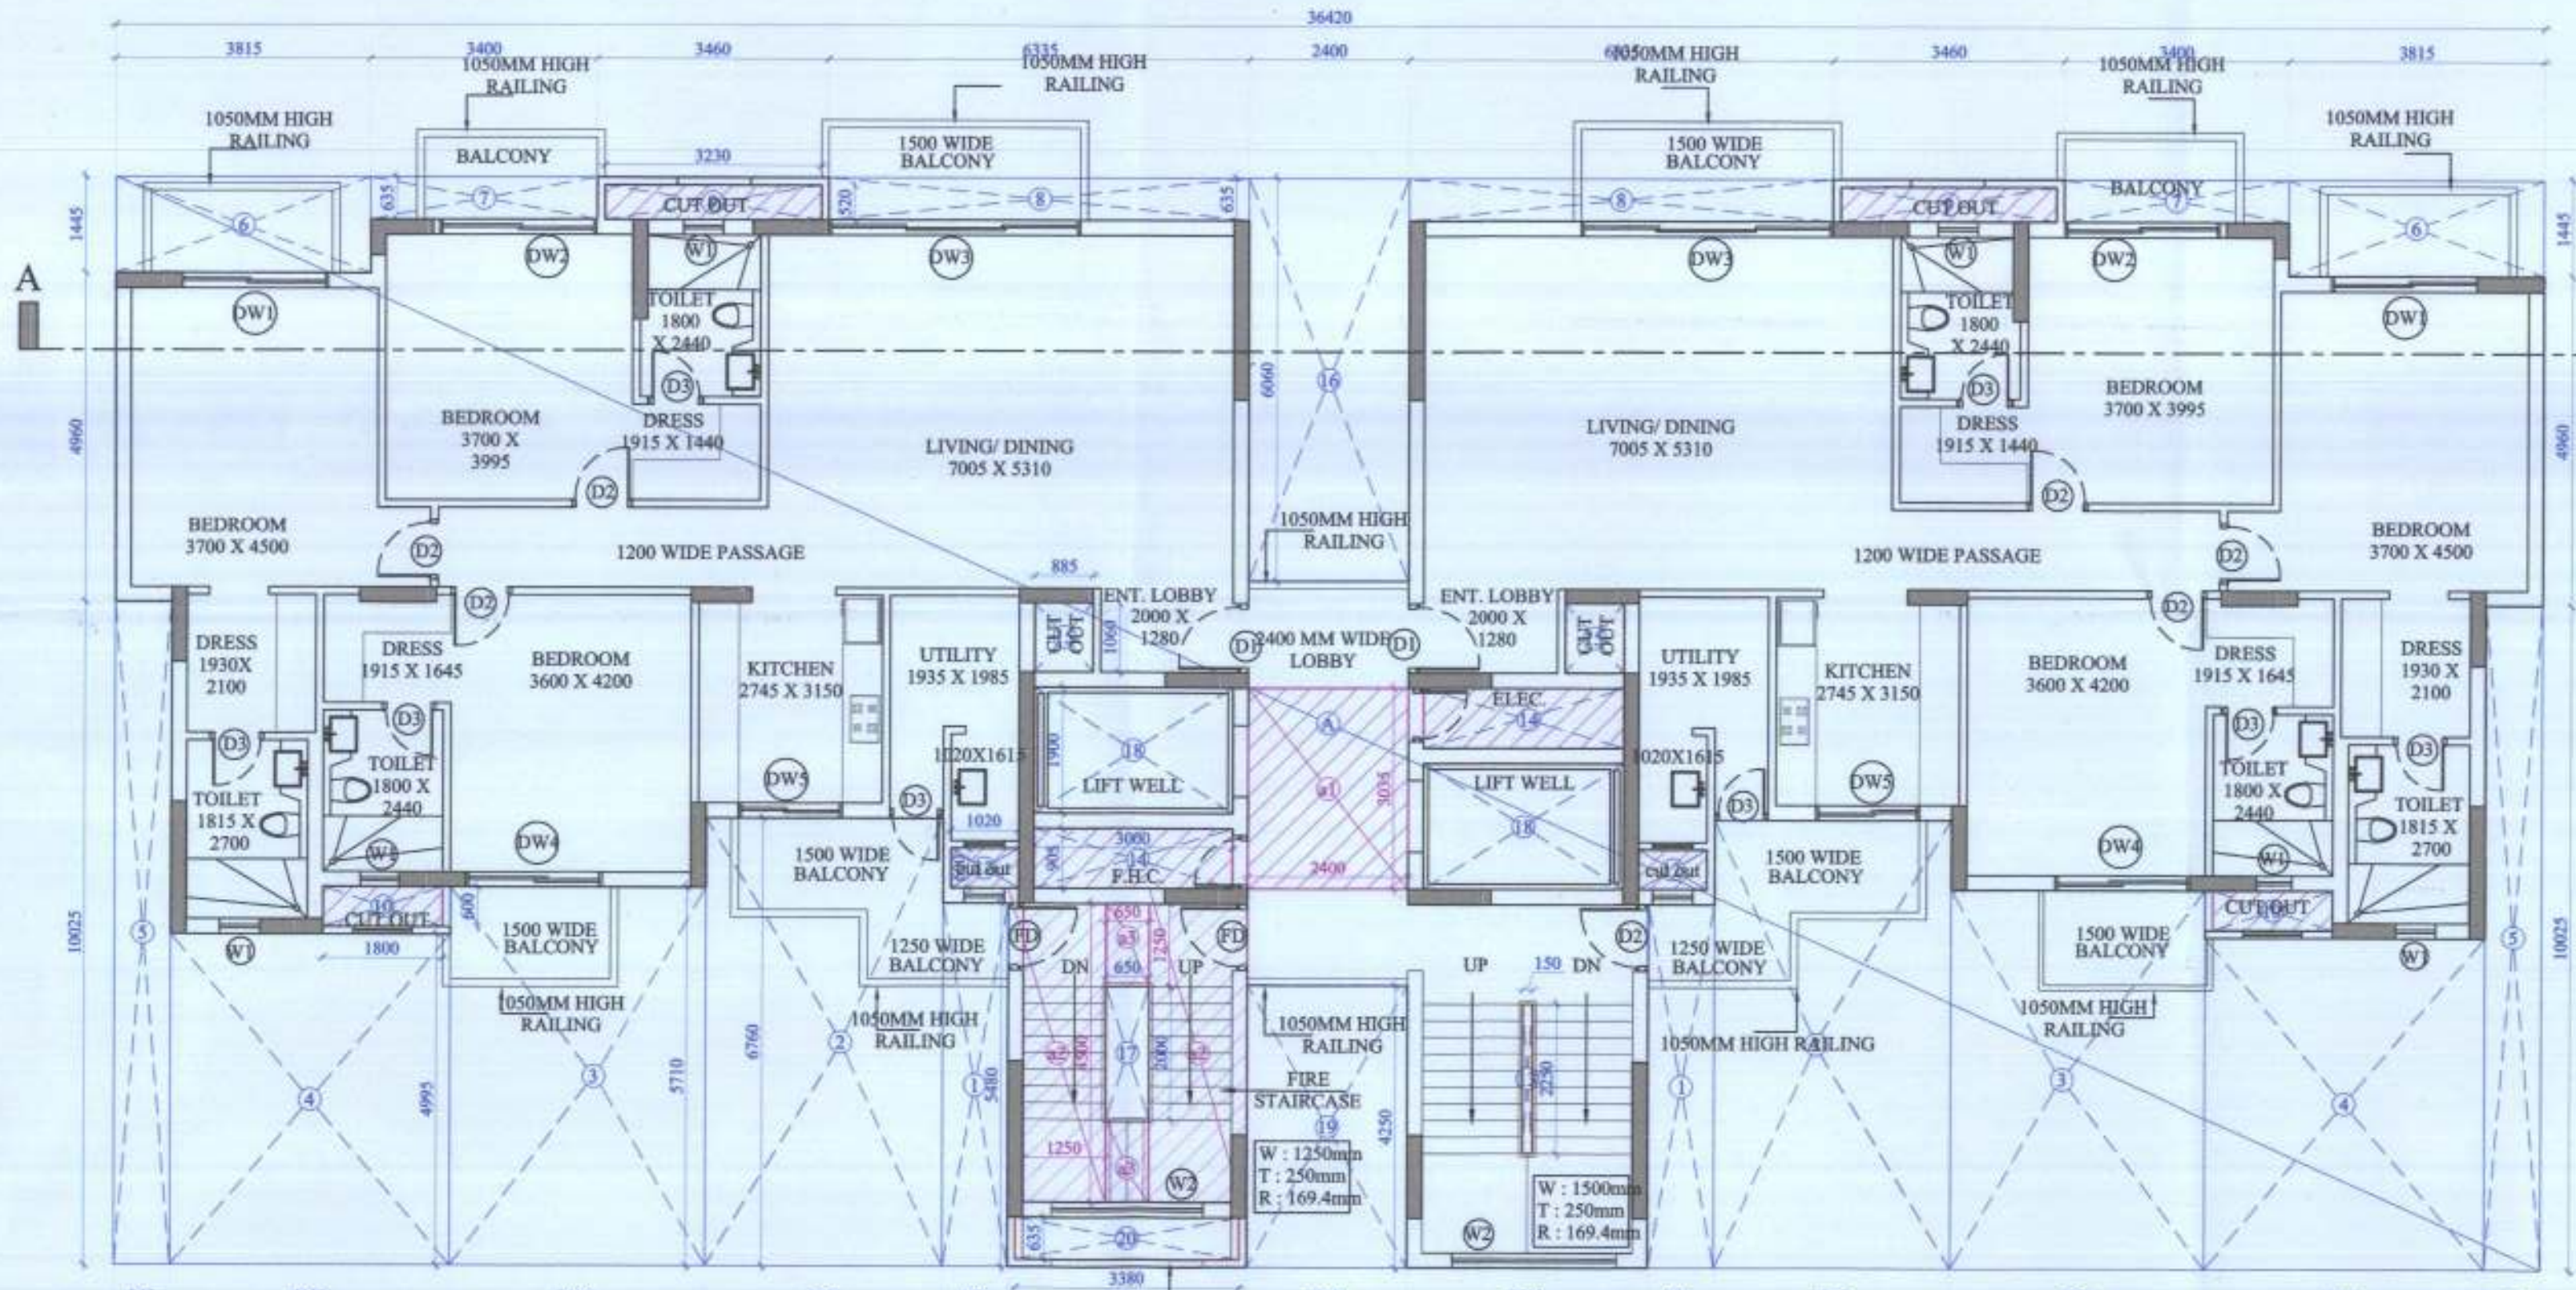


TYPICAL FLOOR PLAN & AREA DIAGRAM

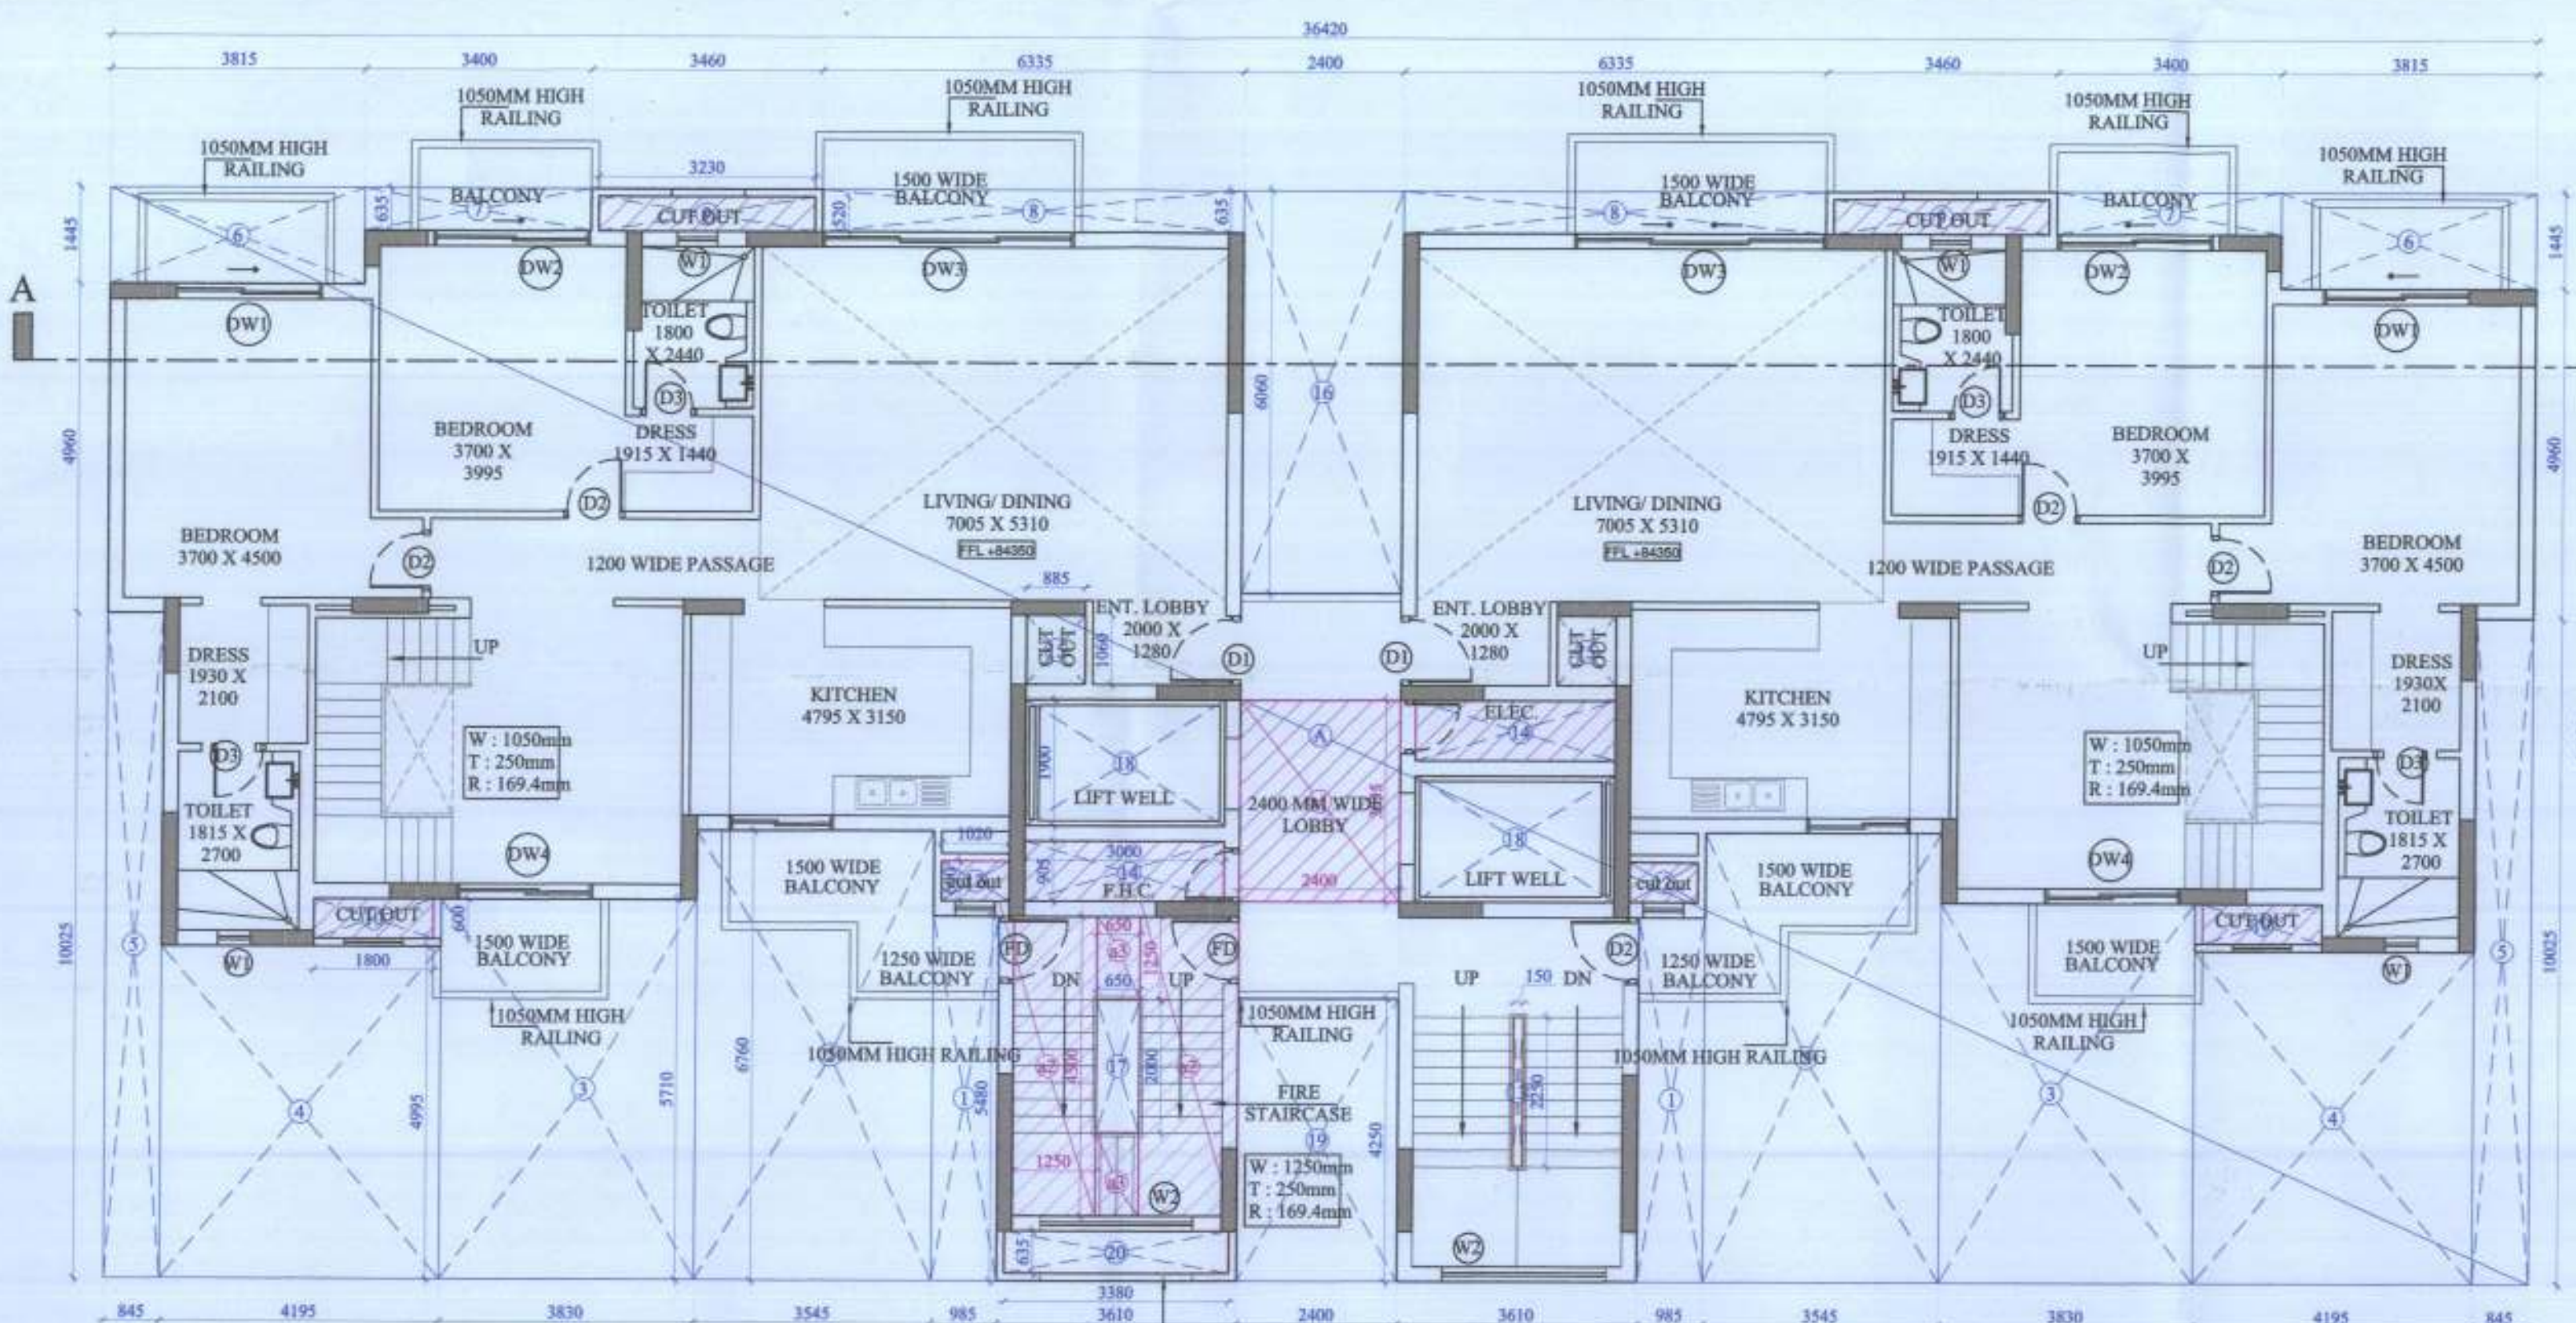


LOWER PENTHOUSE FLOOR PLAN & AREA DIAGRAM

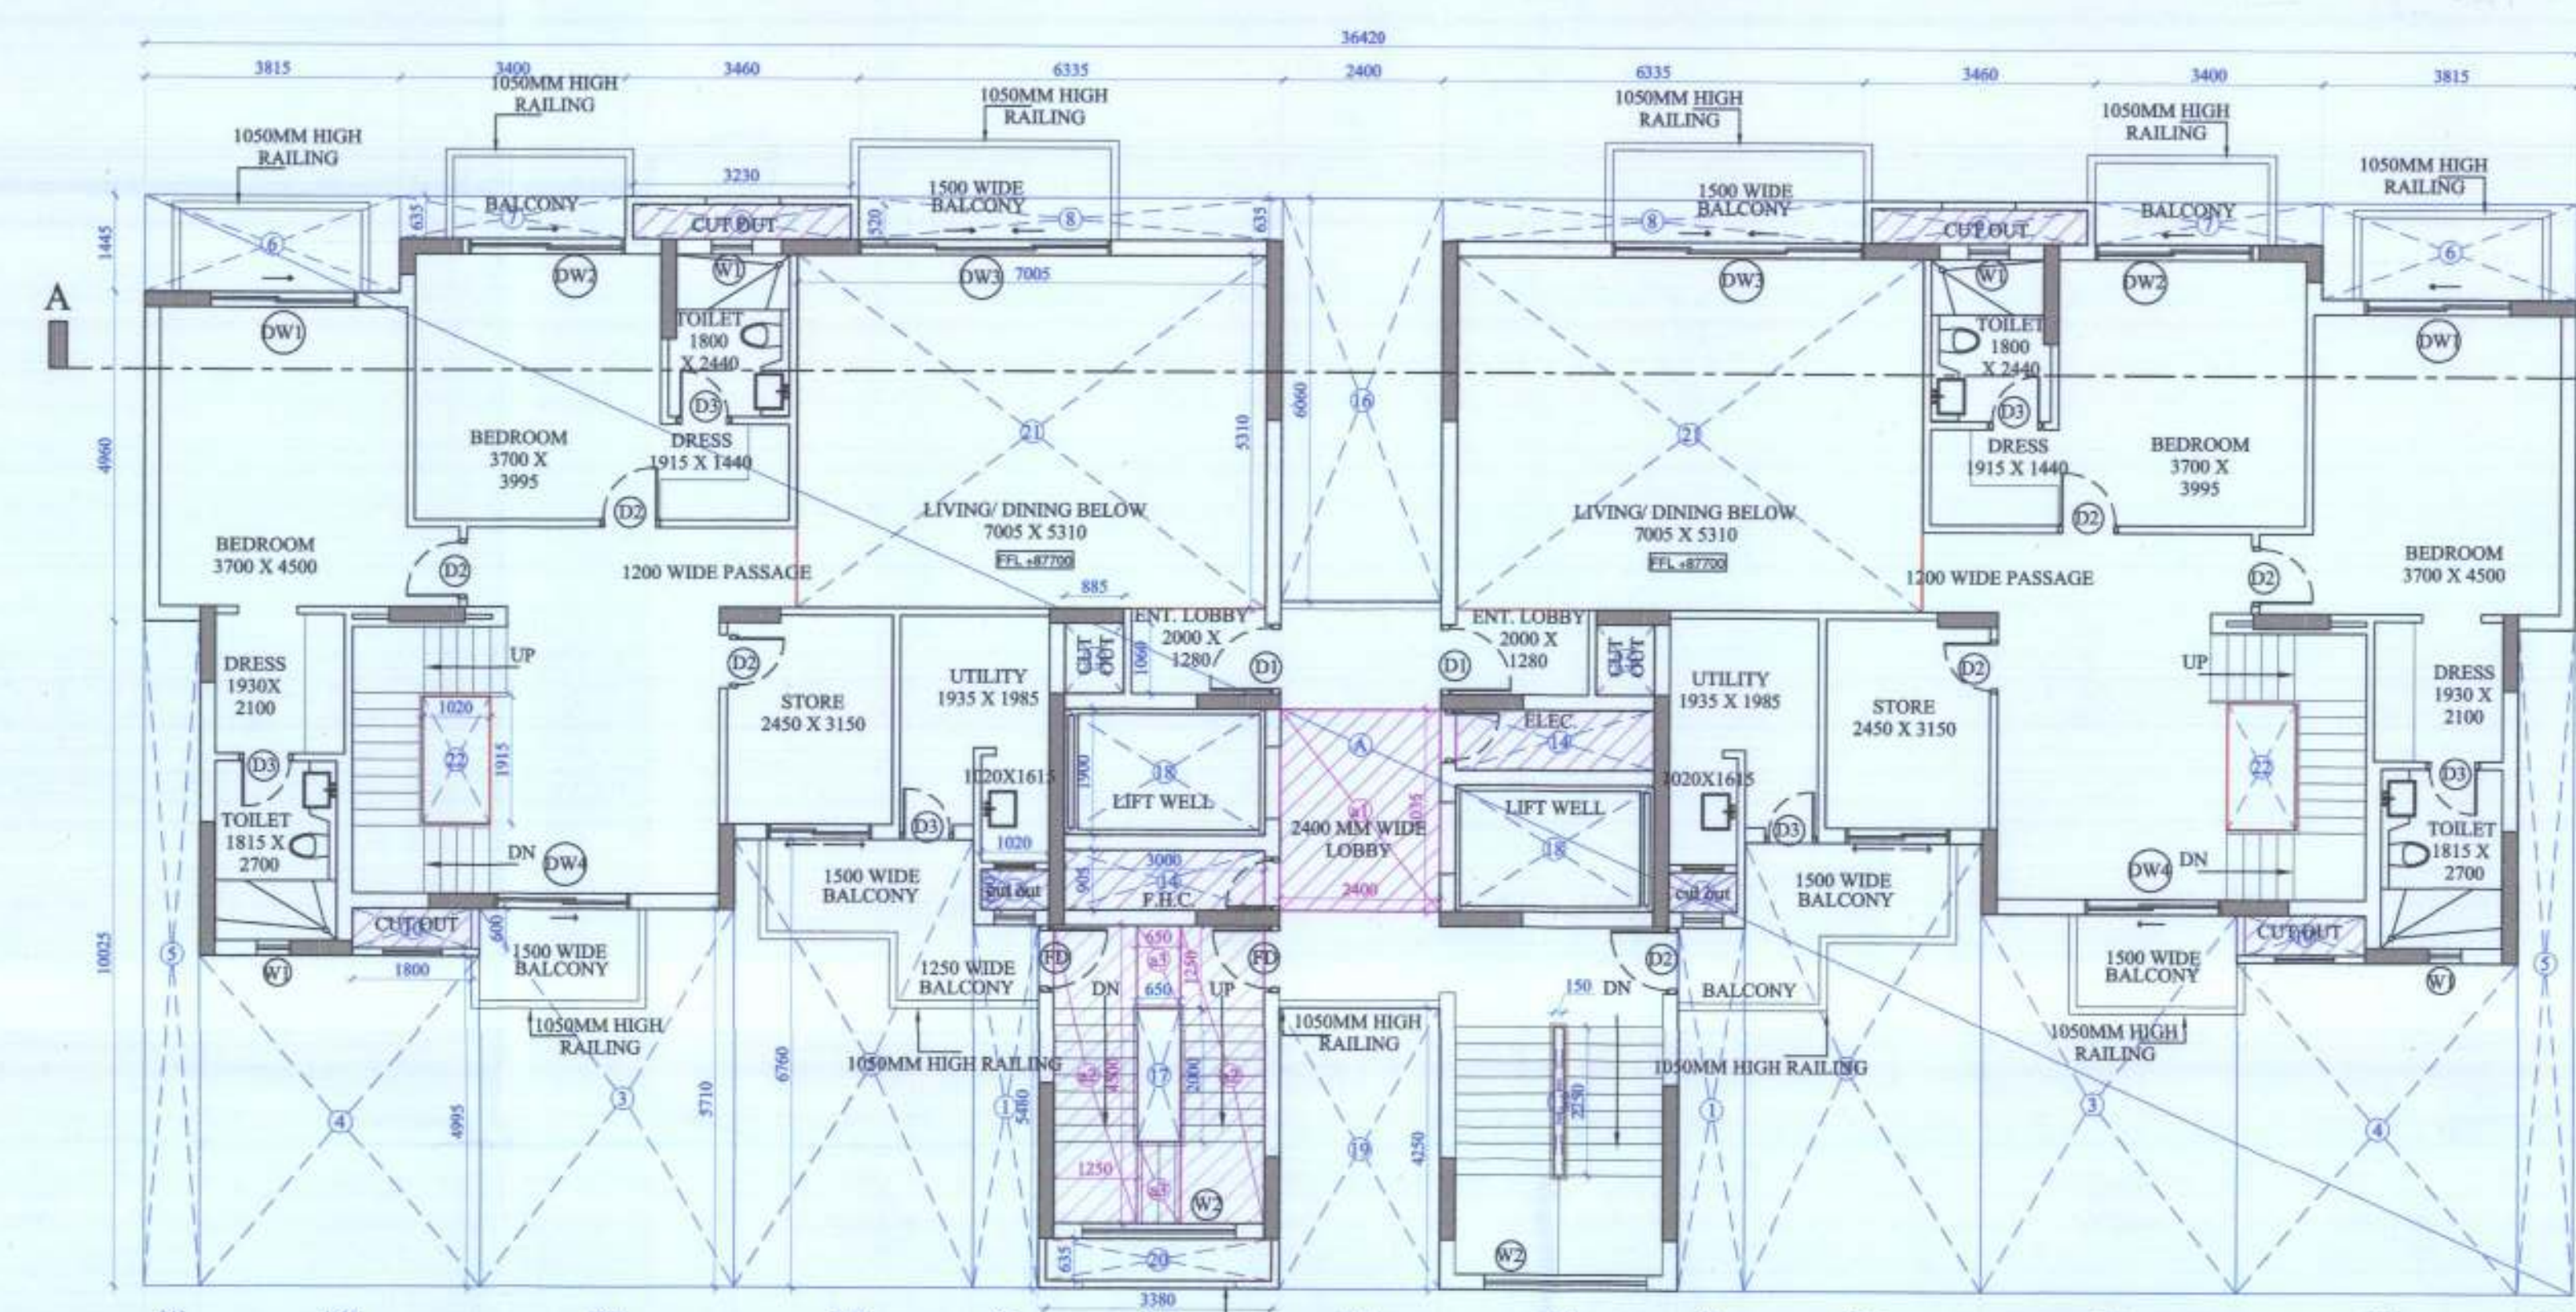


UPPER PENTHOUSE FLOOR PLAN & AREA DIAGRAM

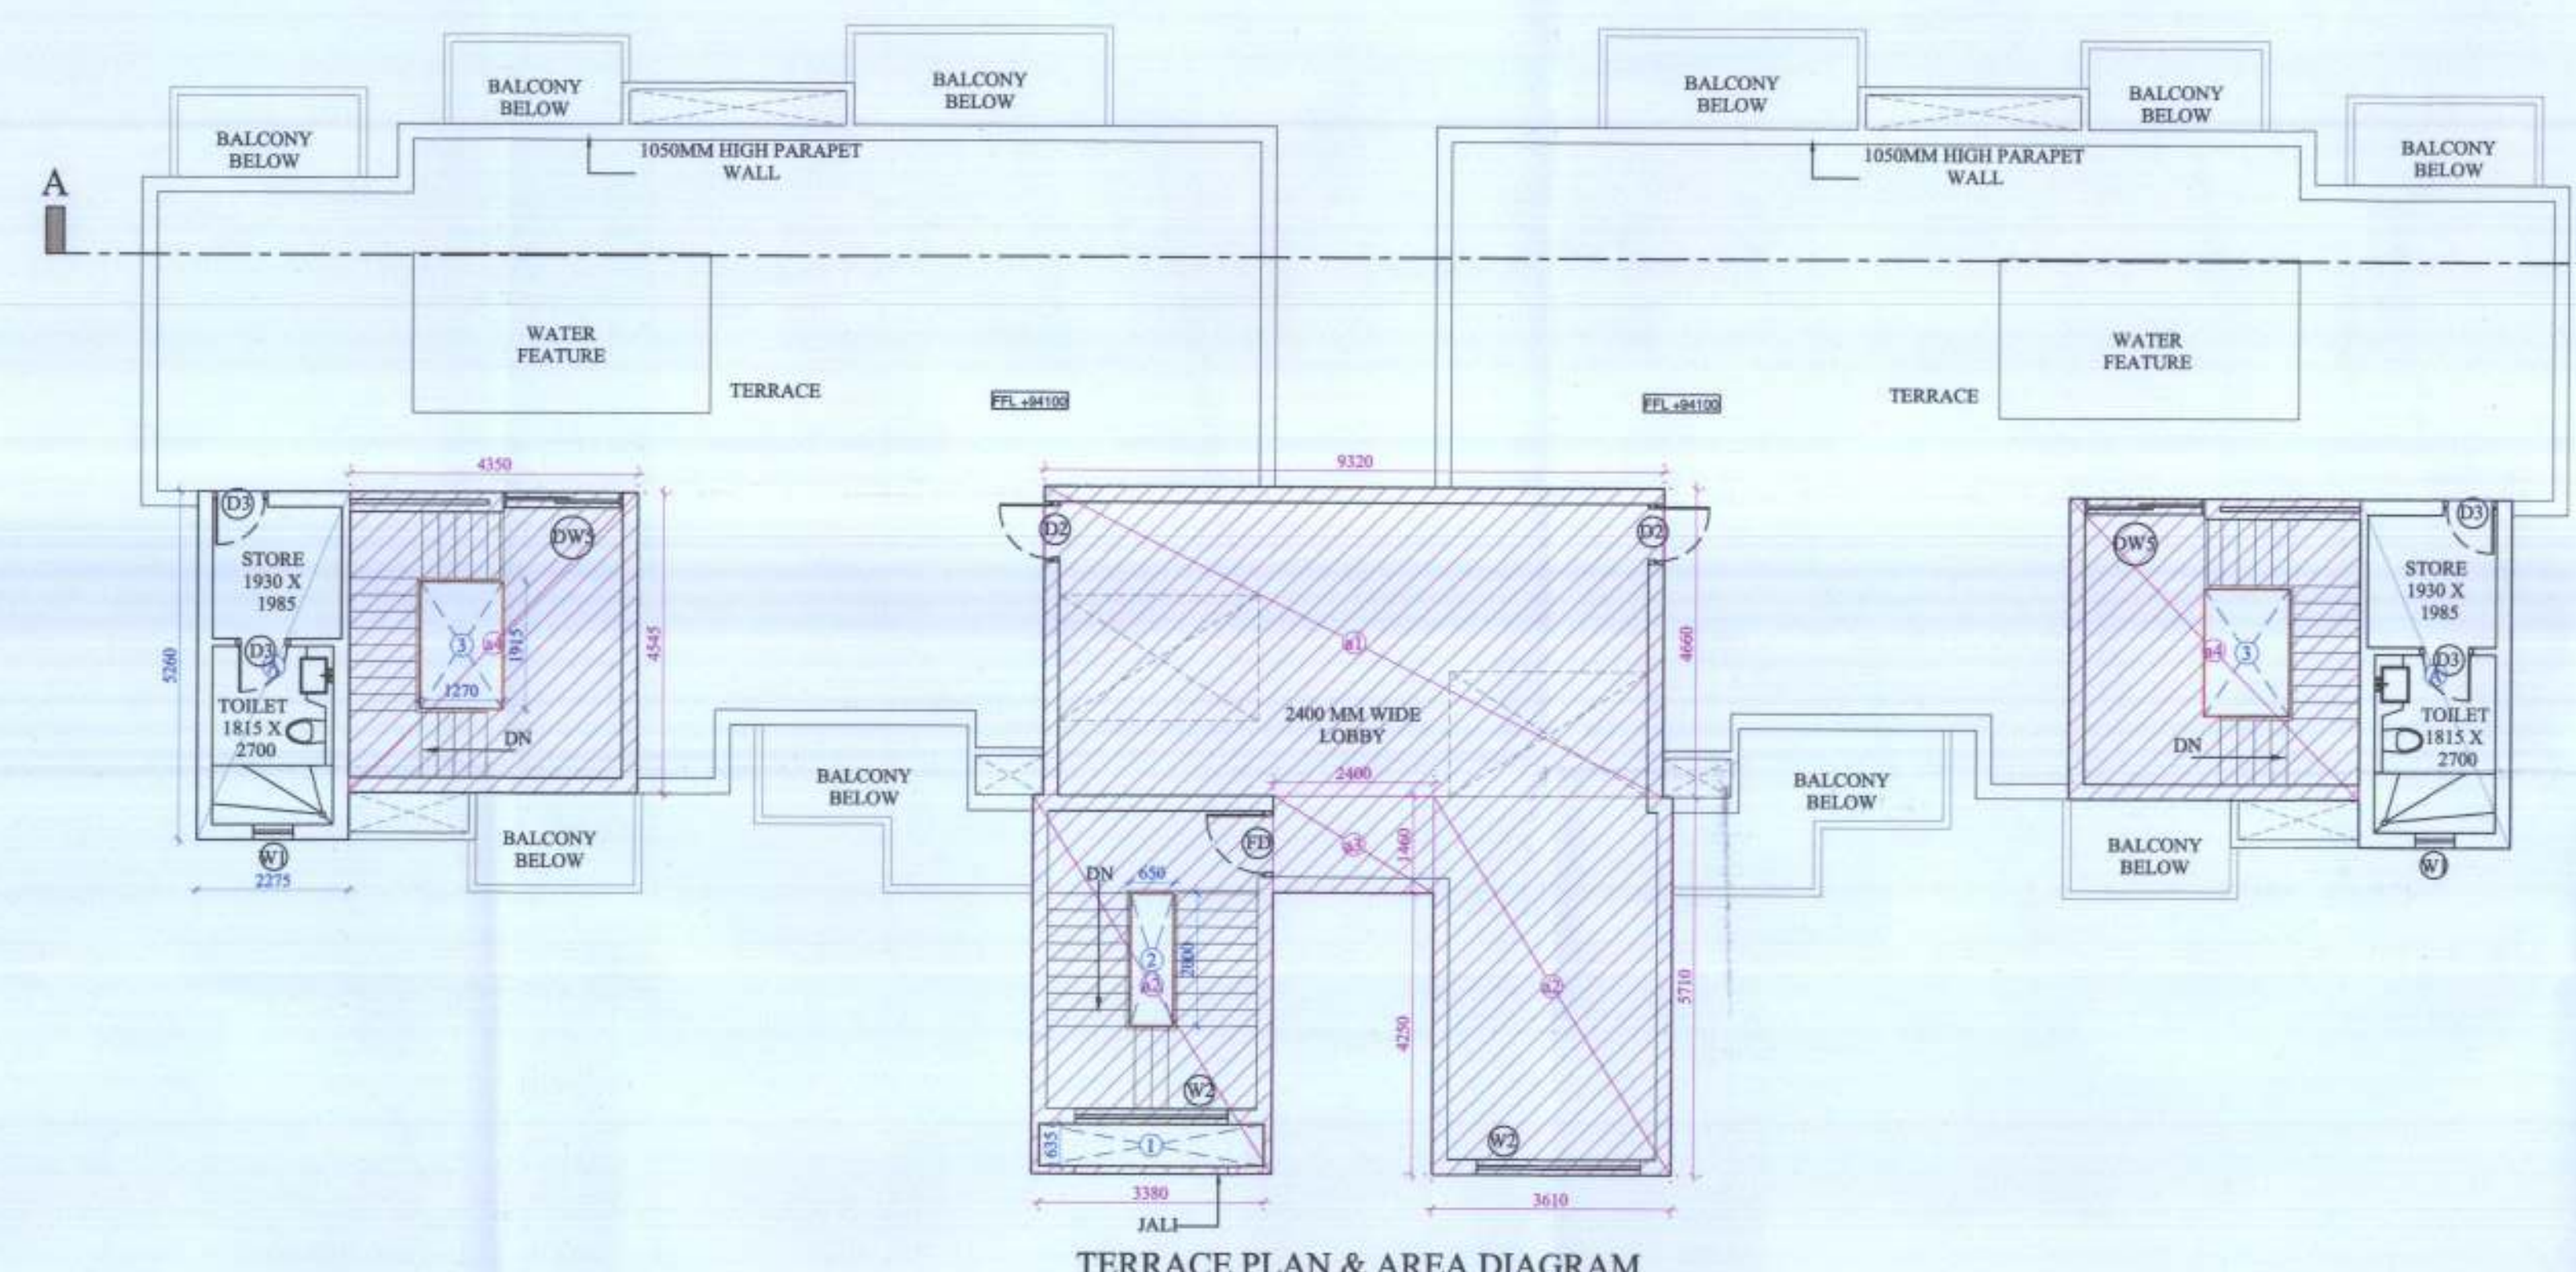

TERRACE PLAN & AREA DIAGRAM

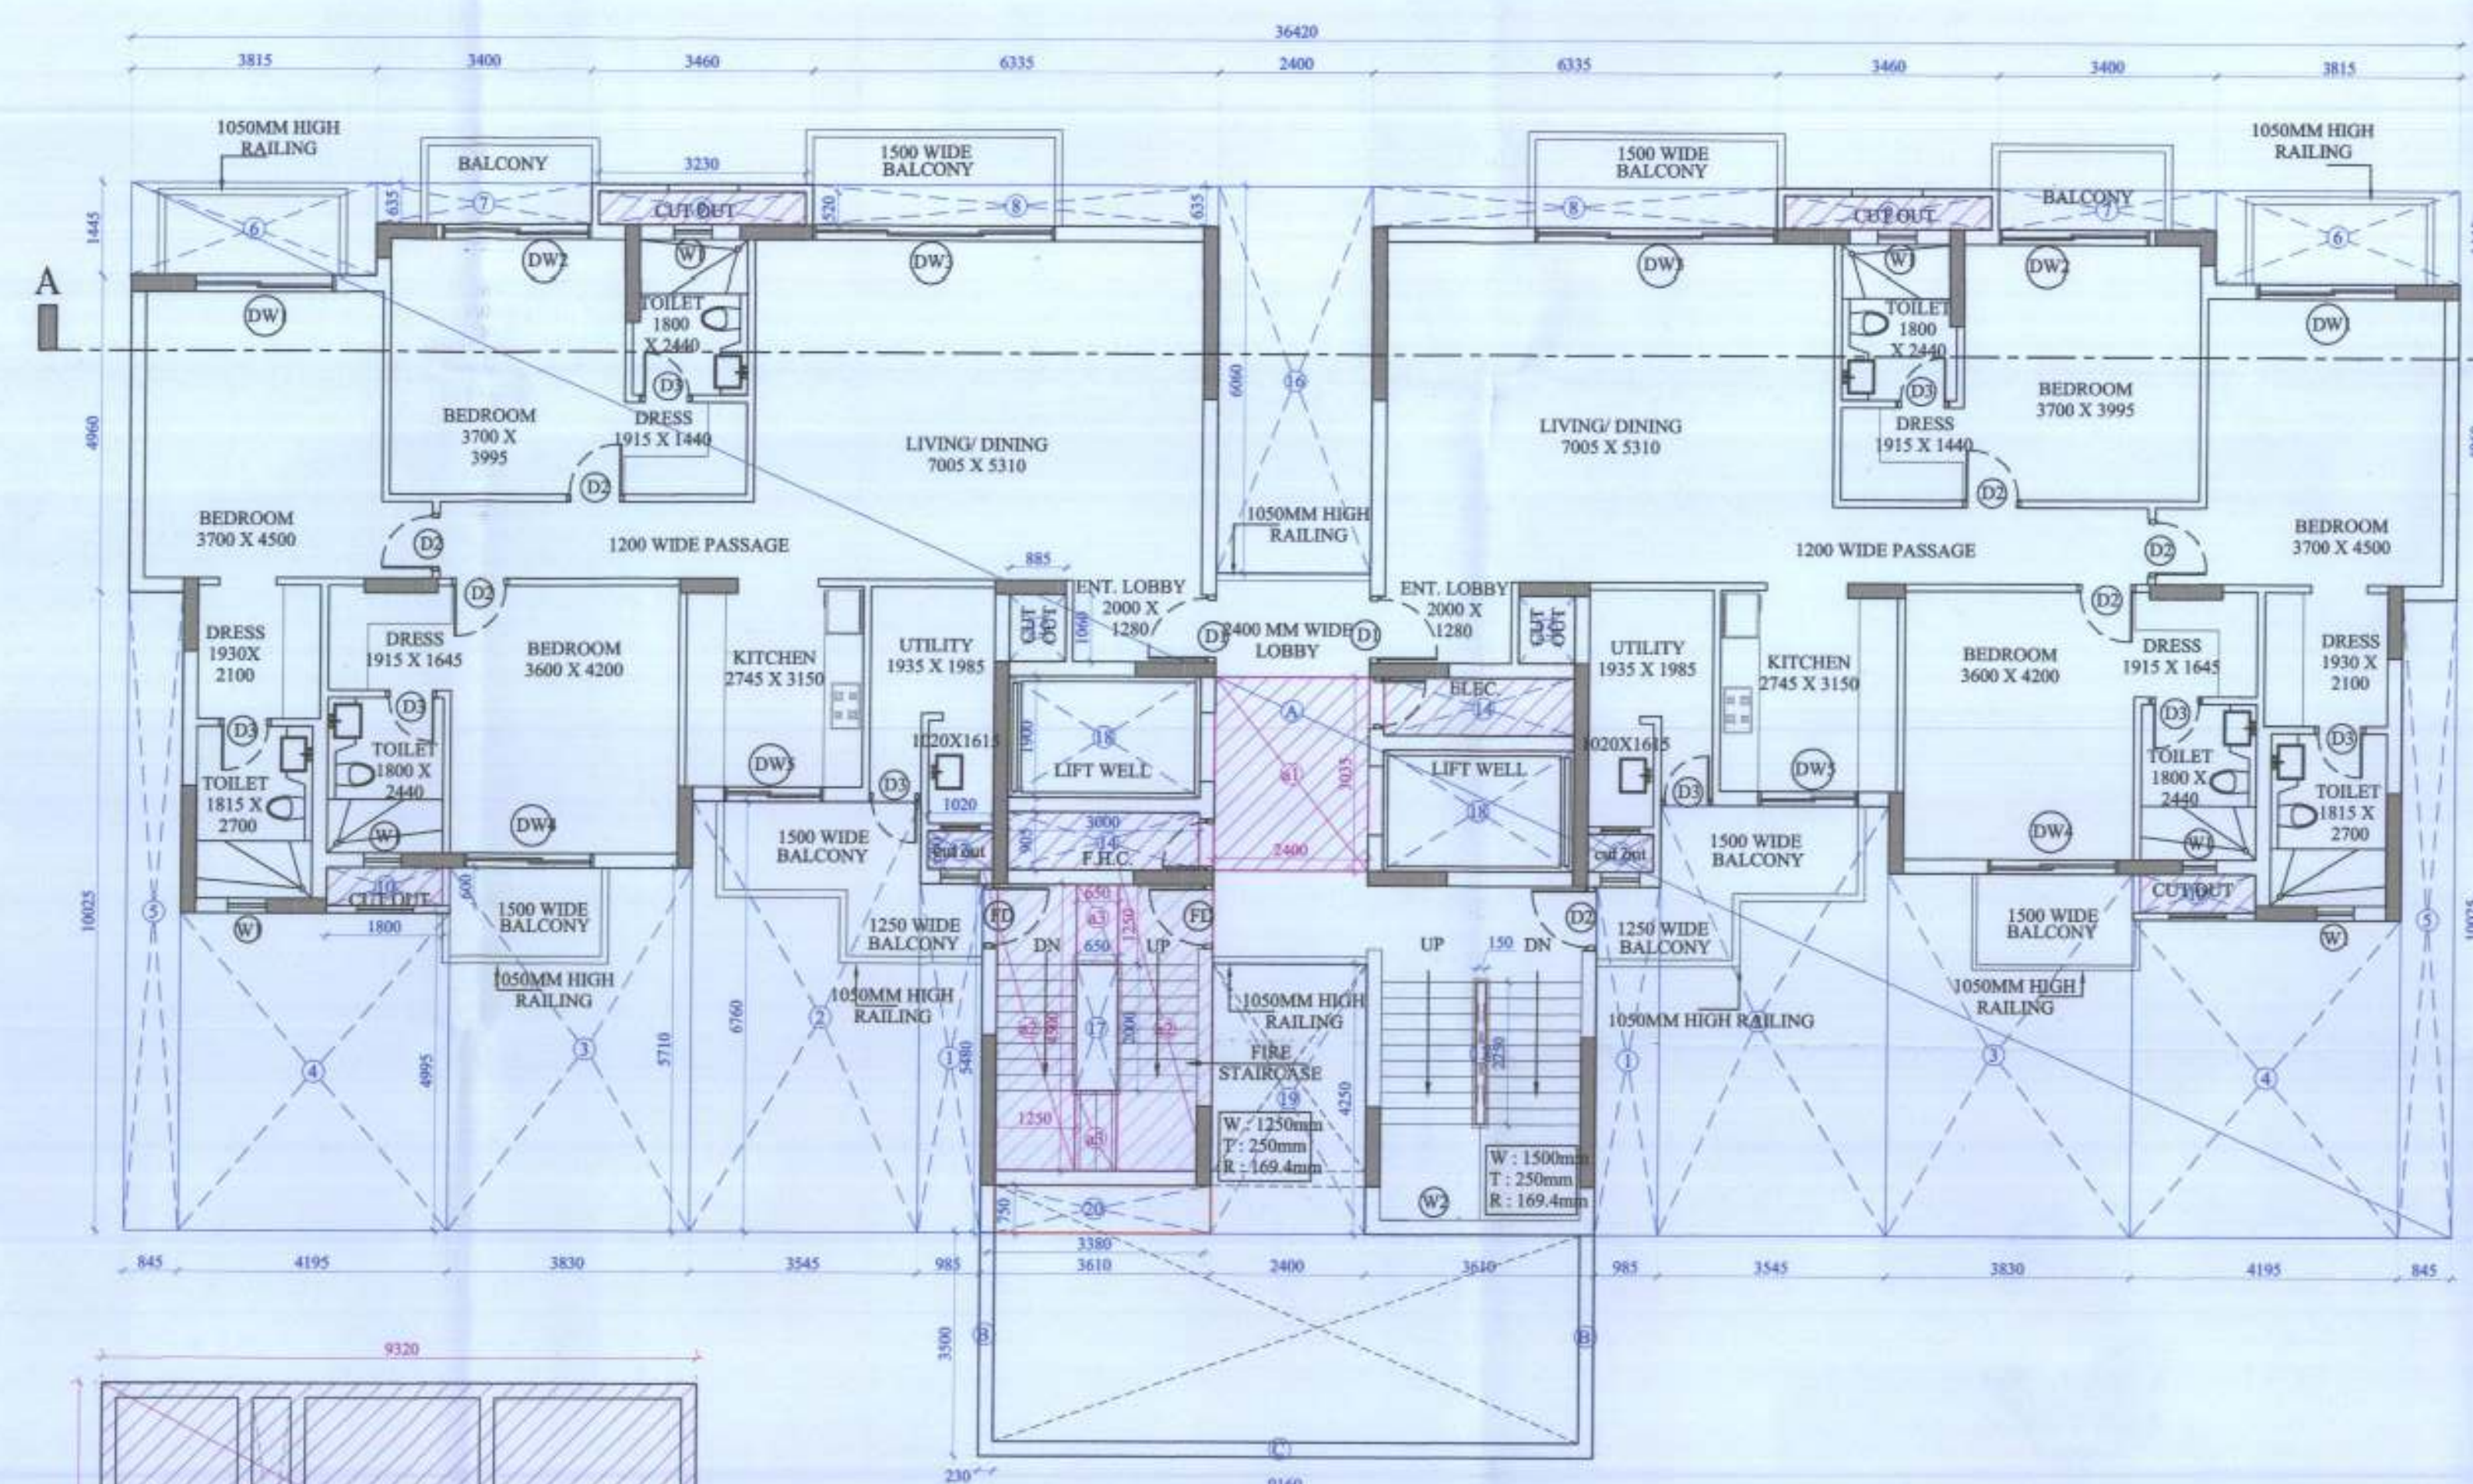

FIRST FLOOR PLAN & AREA DIAGRAM

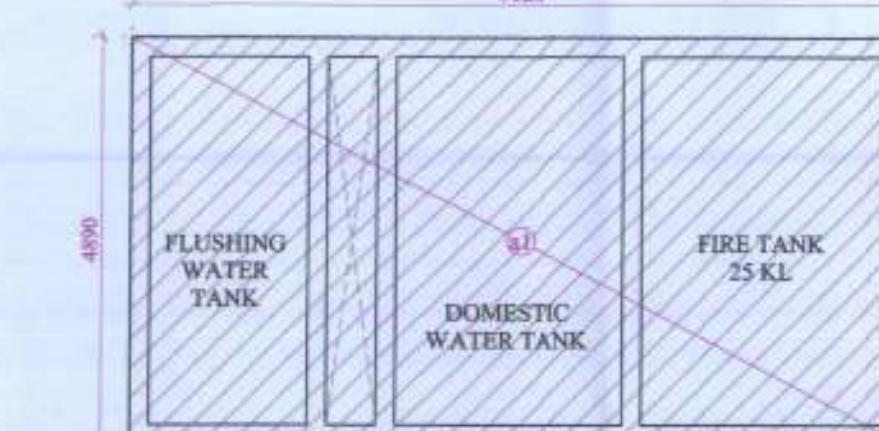

OHT PLAN & AREA DIAGRAM

AREA STATEMENT (TOWER 8)			
S.NO.	FLOORS	AREA(SQ.MT.)	UNITS
1	GROUND FLOOR	397.929	2
2	1st FLOOR	342.871	2
3	2nd FLOOR	339.543	2
4	3rd FLOOR	339.543	2
5	4th FLOOR	339.543	2
6	5th FLOOR	339.543	2
7	6th FLOOR	339.543	2
8	7th FLOOR	339.543	2
9	8th FLOOR	339.543	2
10	9th FLOOR	339.543	2
11	10th FLOOR	339.543	2
12	11th FLOOR	339.543	2
13	12th FLOOR	339.543	2
14	14th FLOOR	339.543	2
15	15th FLOOR	339.543	2
16	16th FLOOR	339.543	2
17	17th FLOOR	339.543	2
18	18th FLOOR	339.543	2
19	19th FLOOR	339.543	2
20	20th FLOOR	339.543	2
21	21st FLOOR	339.543	2
22	22nd FLOOR	339.543	2
23	23rd FLOOR	339.543	2
24	24th FLOOR	339.543	2
25	25th FLOOR	339.543	2
26	26th FLOOR	339.543	2
27	27th FLOOR	339.543	2
28	28th FLOOR	339.543	2
29	LOWER PENTHOUSE	339.543	2
30	UPPER PENTHOUSE	261.243	2
31	TERRACE	23.933	
TOTAL		10193.637	58

NON F.A.R AREA STATEMENT (TOWER-8)			
S.NO.	FLOORS	AREA(SQ.MT.)	UNITS
1	GROUND FLOOR	32.663	2
2	1st FLOOR	32.332	2
3	2nd FLOOR	32.332	2
4	3rd FLOOR	32.332	2
5	4th FLOOR	32.332	2
6	5th FLOOR	32.332	2
7	6th FLOOR	32.332	2
8	7th FLOOR	32.332	2
9	8th FLOOR	32.332	2
10	9th FLOOR	32.332	2
11	10th FLOOR	32.332	2
12	11th FLOOR	32.332	2
13	12th FLOOR	32.332	2
14	14th FLOOR	32.332	2
15	15th FLOOR	32.332	2
16	16th FLOOR	32.332	2
17	17th FLOOR	32.332	2
18	18th FLOOR	32.332	2
19	19th FLOOR	32.332	2
20	20th FLOOR	32.332	2
21	21st FLOOR	32.332	2
22	22nd FLOOR	32.332	2
23	23rd FLOOR	32.332	2
24	24th FLOOR	32.332	2
25	25th FLOOR	32.332	2
26	26th FLOOR	32.332	2
27	27th FLOOR	32.332	2
28	28th FLOOR	32.332	2
29	LOWER PENTHOUSE	32.332	2
30	UPPER PENTHOUSE	32.332	2
31	TERRACE	119.393	
32	OHT	45.575	
TOTAL		1135.259	58

SCHEDULE OF OPENINGS				
S.NO	TYPE	SIZE	QUANTITY	REMARKS
1	DW1	2250 X 1000	1	B.O.B
2	DW2	2400 X 1000	1	B.O.B
3	DW3	3800 X 1000	1	B.O.B
4	DW4	2040 X 1000	1	B.O.B
5	DW5	1400 X 1000	1	B.O.B
6	D1	1050	-	B.O.B
7	D2	900	-	2100
8	D3	800	-	2100
9	D4	1000	-	2100
10	FD	1000	-	2100
11	W1	600	1000	2100
12	W2	2550	1000	B.O.B

REVISED SUBMISSION

OWNER:
M/s DOMUS GREENS PVT. LTD.
711/92, Deepali, Nehru Place, New Delhi - 110019

PROJECT:
PROPOSED GROUP HOUSING AT
PLOT NO. 12A, SECTOR - ZETA - 01
GREATER NOIDA

SHEET TITLE

TOWER NO. 8
FLOOR PLANS

ARCHITECT'S SIGNATURE

MANISH GUPTA
CA/2005/35546

OWNER'S SIGNATURE

For Domus Greens Pvt. Ltd.
Sd/-
Authorized Signatory

DEALT BY

SCALE - NORTH

CHECKED BY

DATE -