





| DETAIL OF DOOR WINDOW |             |          |            |
|-----------------------|-------------|----------|------------|
| TYPE                  | SIZE        | CILL LVL | LINTEL LVL |
| D1                    | 1050 X 2500 | ----     | 2500       |
| D2                    | 900 X 2100  | ----     | 2100       |
| D3                    | 750 X 2100  | ----     | 2100       |
| DW1                   | 1500 X 2050 | 450      | 2500       |
| DW2                   | 1400 X 2050 | 450      | 2500       |
| DW3                   | 1295 X 1350 | 1150     | 2500       |
| W1                    | 1260 X 2050 | 450      | 2500       |
| W2                    | 1200 X 2050 | 450      | 2500       |
| W3                    | 1145 X 2050 | 450      | 2500       |
| V1                    | 525 X 1000  | 1500     | 2500       |
| V2                    | 450 X 1000  | 1500     | 2500       |

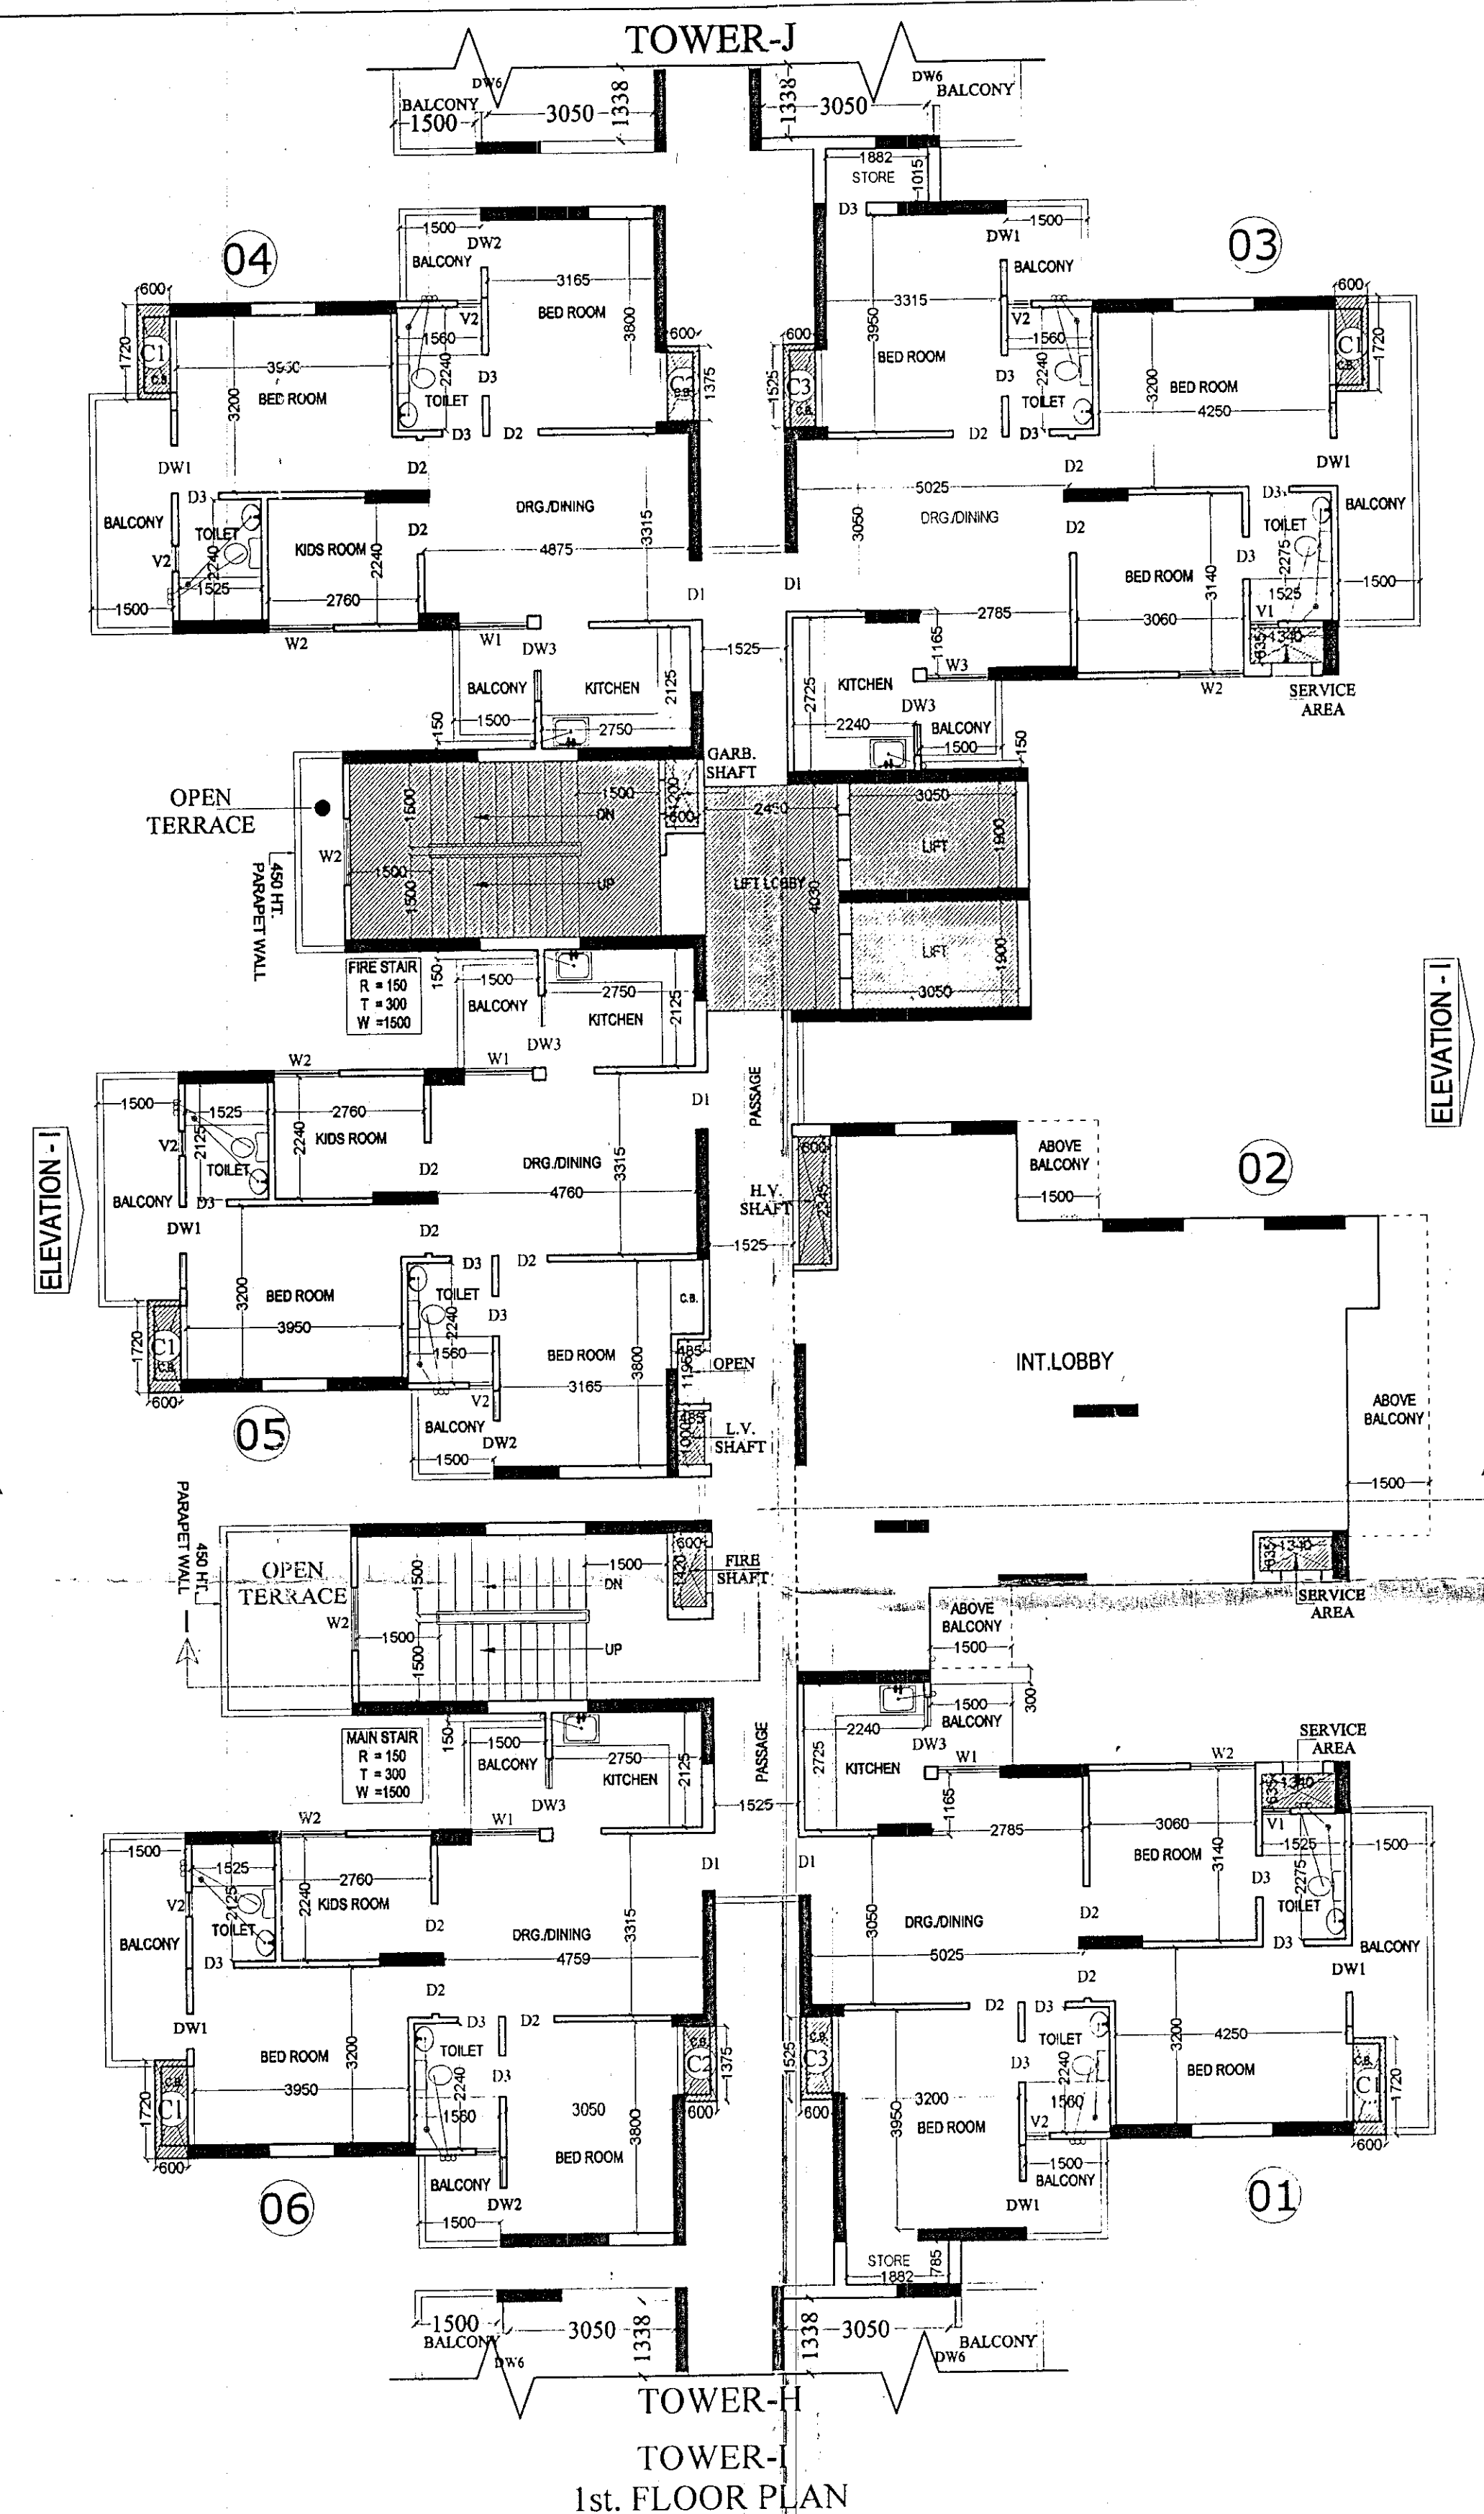

TOWER-1  
1st. FLOOR PLAN

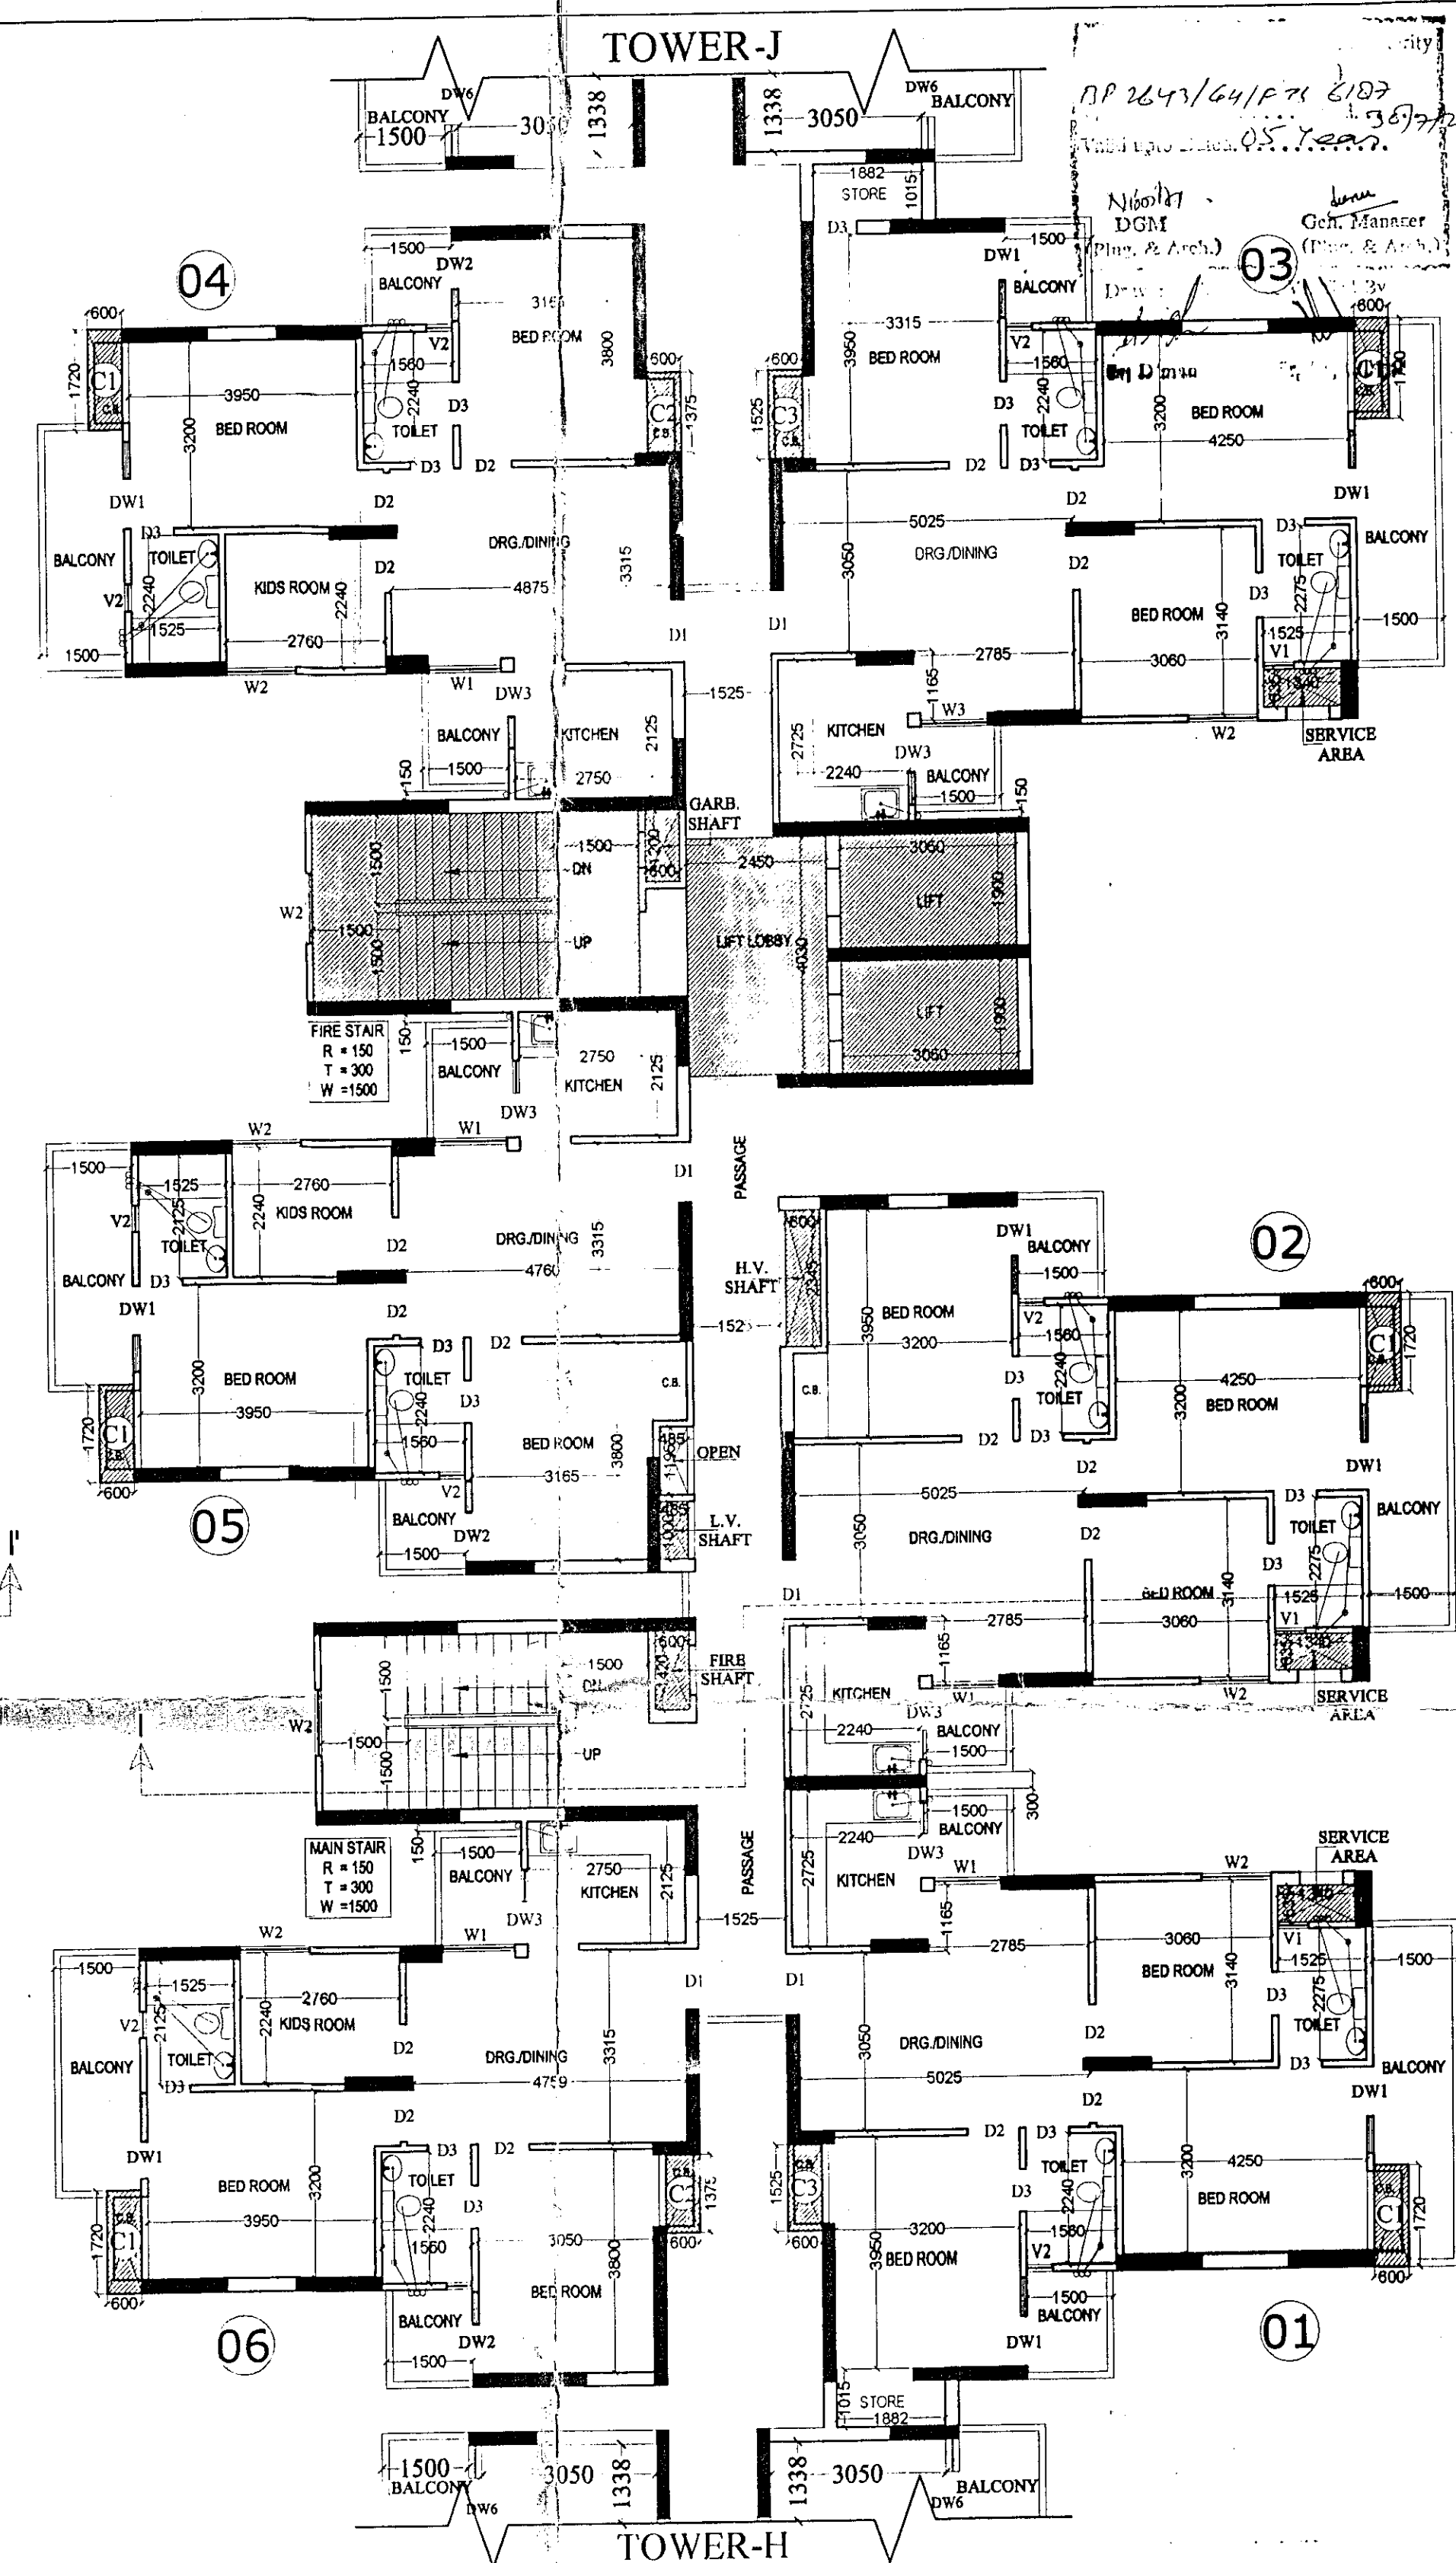

TOWER-I  
2nd. FLOOR PLAN

|   |
|---|
| PROJECT :-<br>PROPOSED RESIDENTIAL COMPLEX<br>"LE GARDEN"<br>AT PLOT NO - GH - 02, SECTOR-16,<br>GREATER NOIDA (U.P) |
| BUILDERS & PROMOTER :-<br>M/S AJNARA REALTECH LTD.<br>D - 247 / 26, SECT.- 63, NOIDA                                 |
| DRAWING TITLE :- TOWER - I                                                                                           |

STILT TO 2nd. FLOOR PLAN

|   |                                 |   |  |
|---|---------------------------------|---|--|
|  <p><b>Space Designers</b><br/>architects &amp; planners</p>                                 |                                 | <p><b>ARCHITECTS :</b><br/>Space Designers International<br/>Architects Pvt. Ltd.<br/># 11309, VASUNDHARA, GHAZIABAD<br/>PH: 012-2425242, Mob: 961070599, 961058325<br/>www.sdiindia.com, www.sdiarch.com</p> |  |
| <p>DRAWN BY :-<br/>SANJAY</p>   | <p>CHECKED BY :-<br/>VISHAL</p> | <p>SCALE : _____ DATED : _____<br/>  </p>                                                                                |  |
| <p><b>MARA BELTECH LTD.</b></p> <p><br/>Authorised Signa...ry</p> <p><b>OWNER'S SIGN</b></p> |                                 | <p><b>ARCHITECT'S SIGN.</b></p> <p>DRG NO. - 36</p>   |  |