

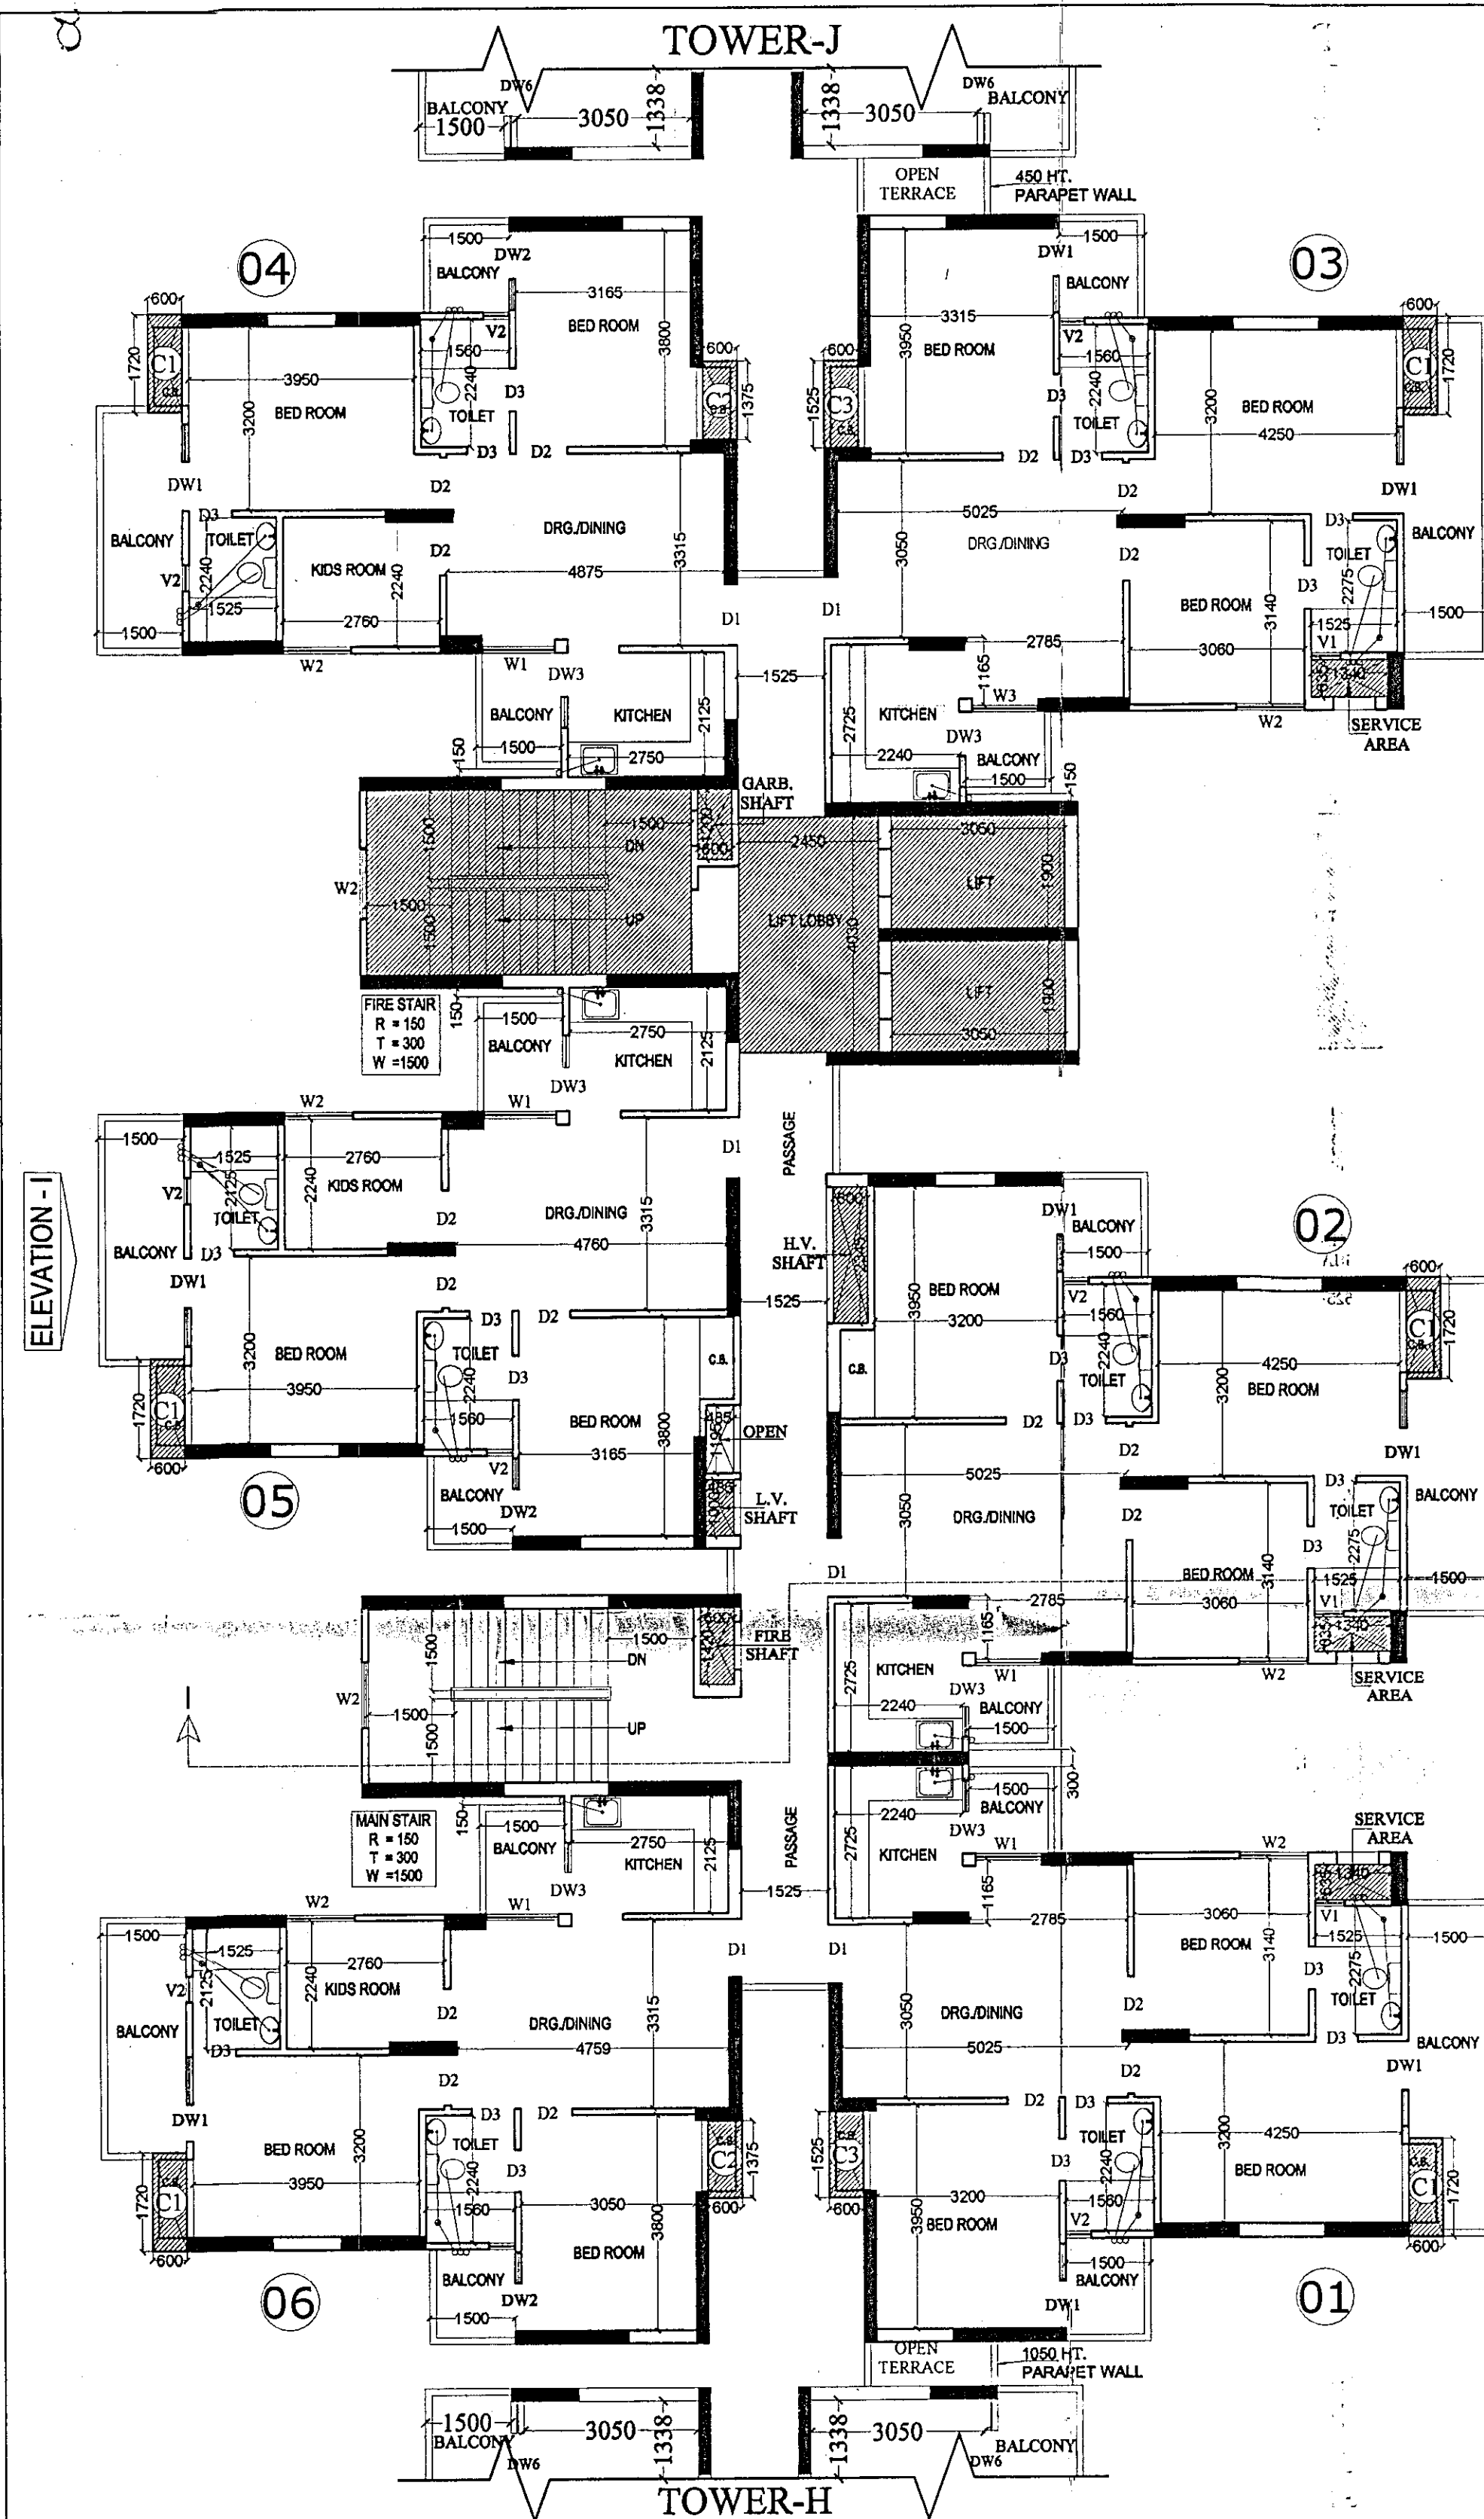


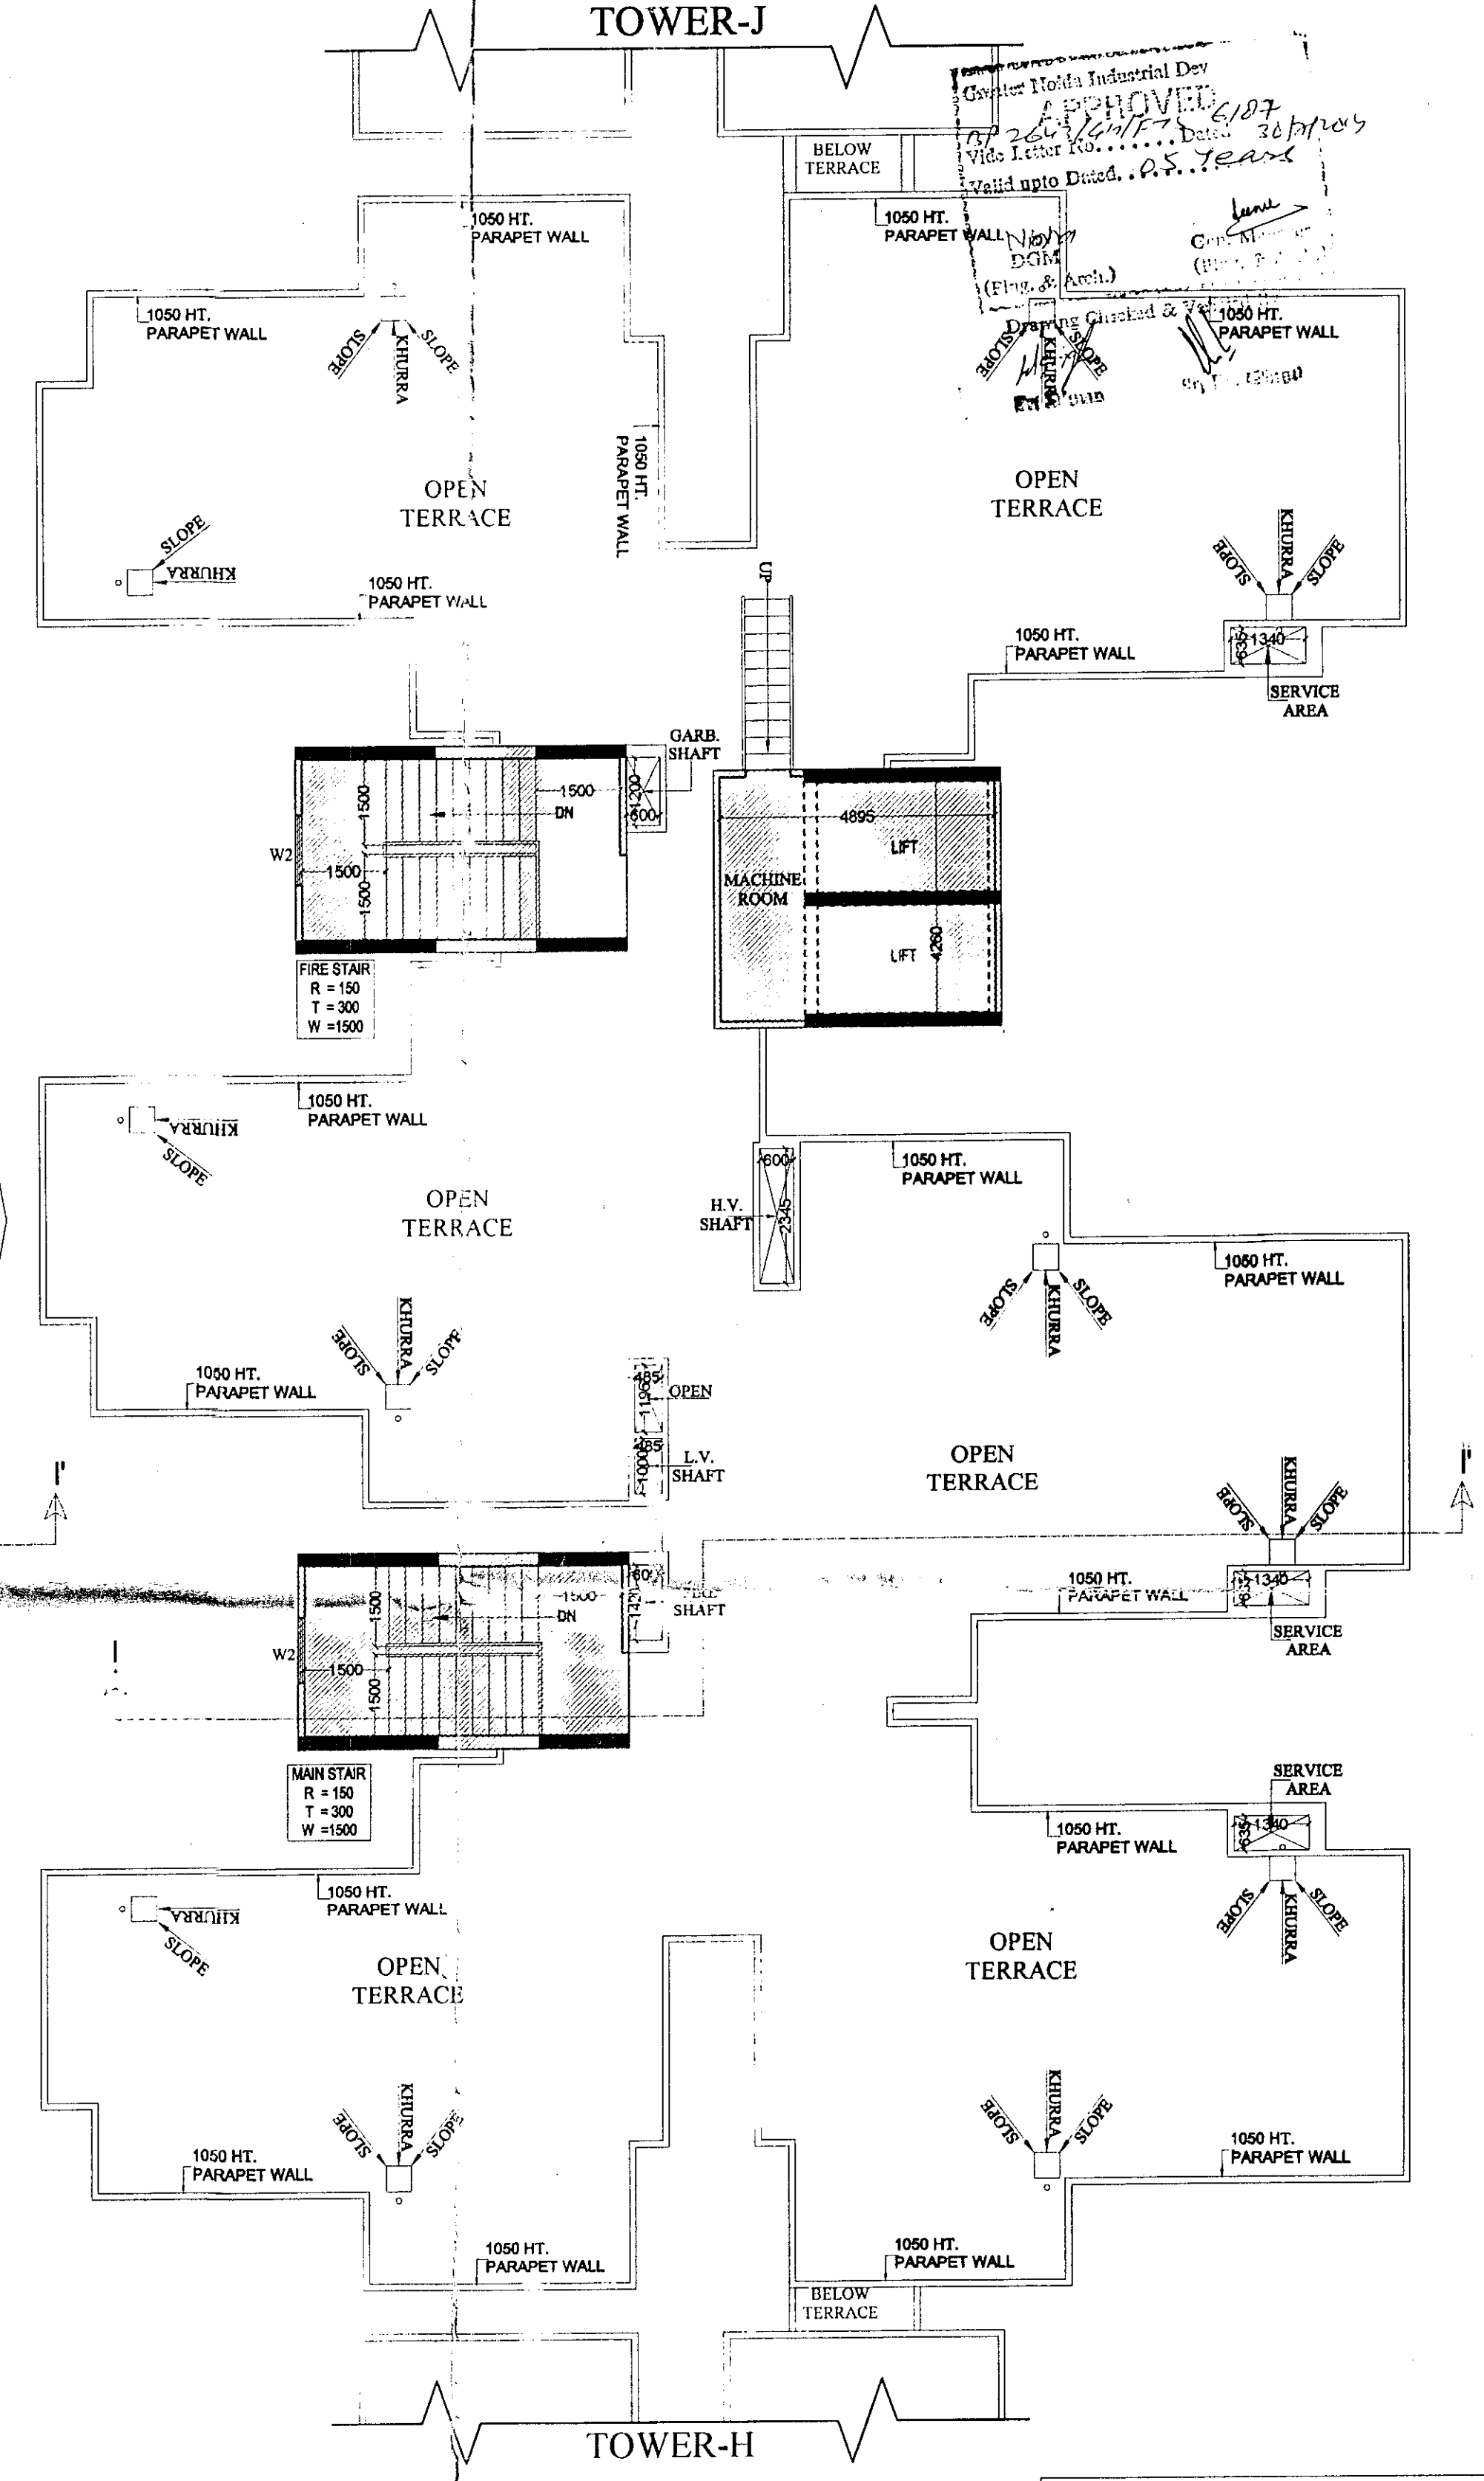

TYPE	SIZE	CILL LVL.	LINTEL LVL.
D1	1050 X 2500	----	2500
D2	900 X 2100	----	2100
D3	750 X 2100	----	2100
DW1	1500 X 2050	450	2500
DW2	1400 X 2050	450	2500
DW3	1295 X 1350	1150	2500
W1	1260 X 2050	450	2500
W2	1200 X 2050	450	2500
W3	1145 X 2050	450	2500
V1	525 X 1000	1500	2500
V2	450 X 1000	1500	2500

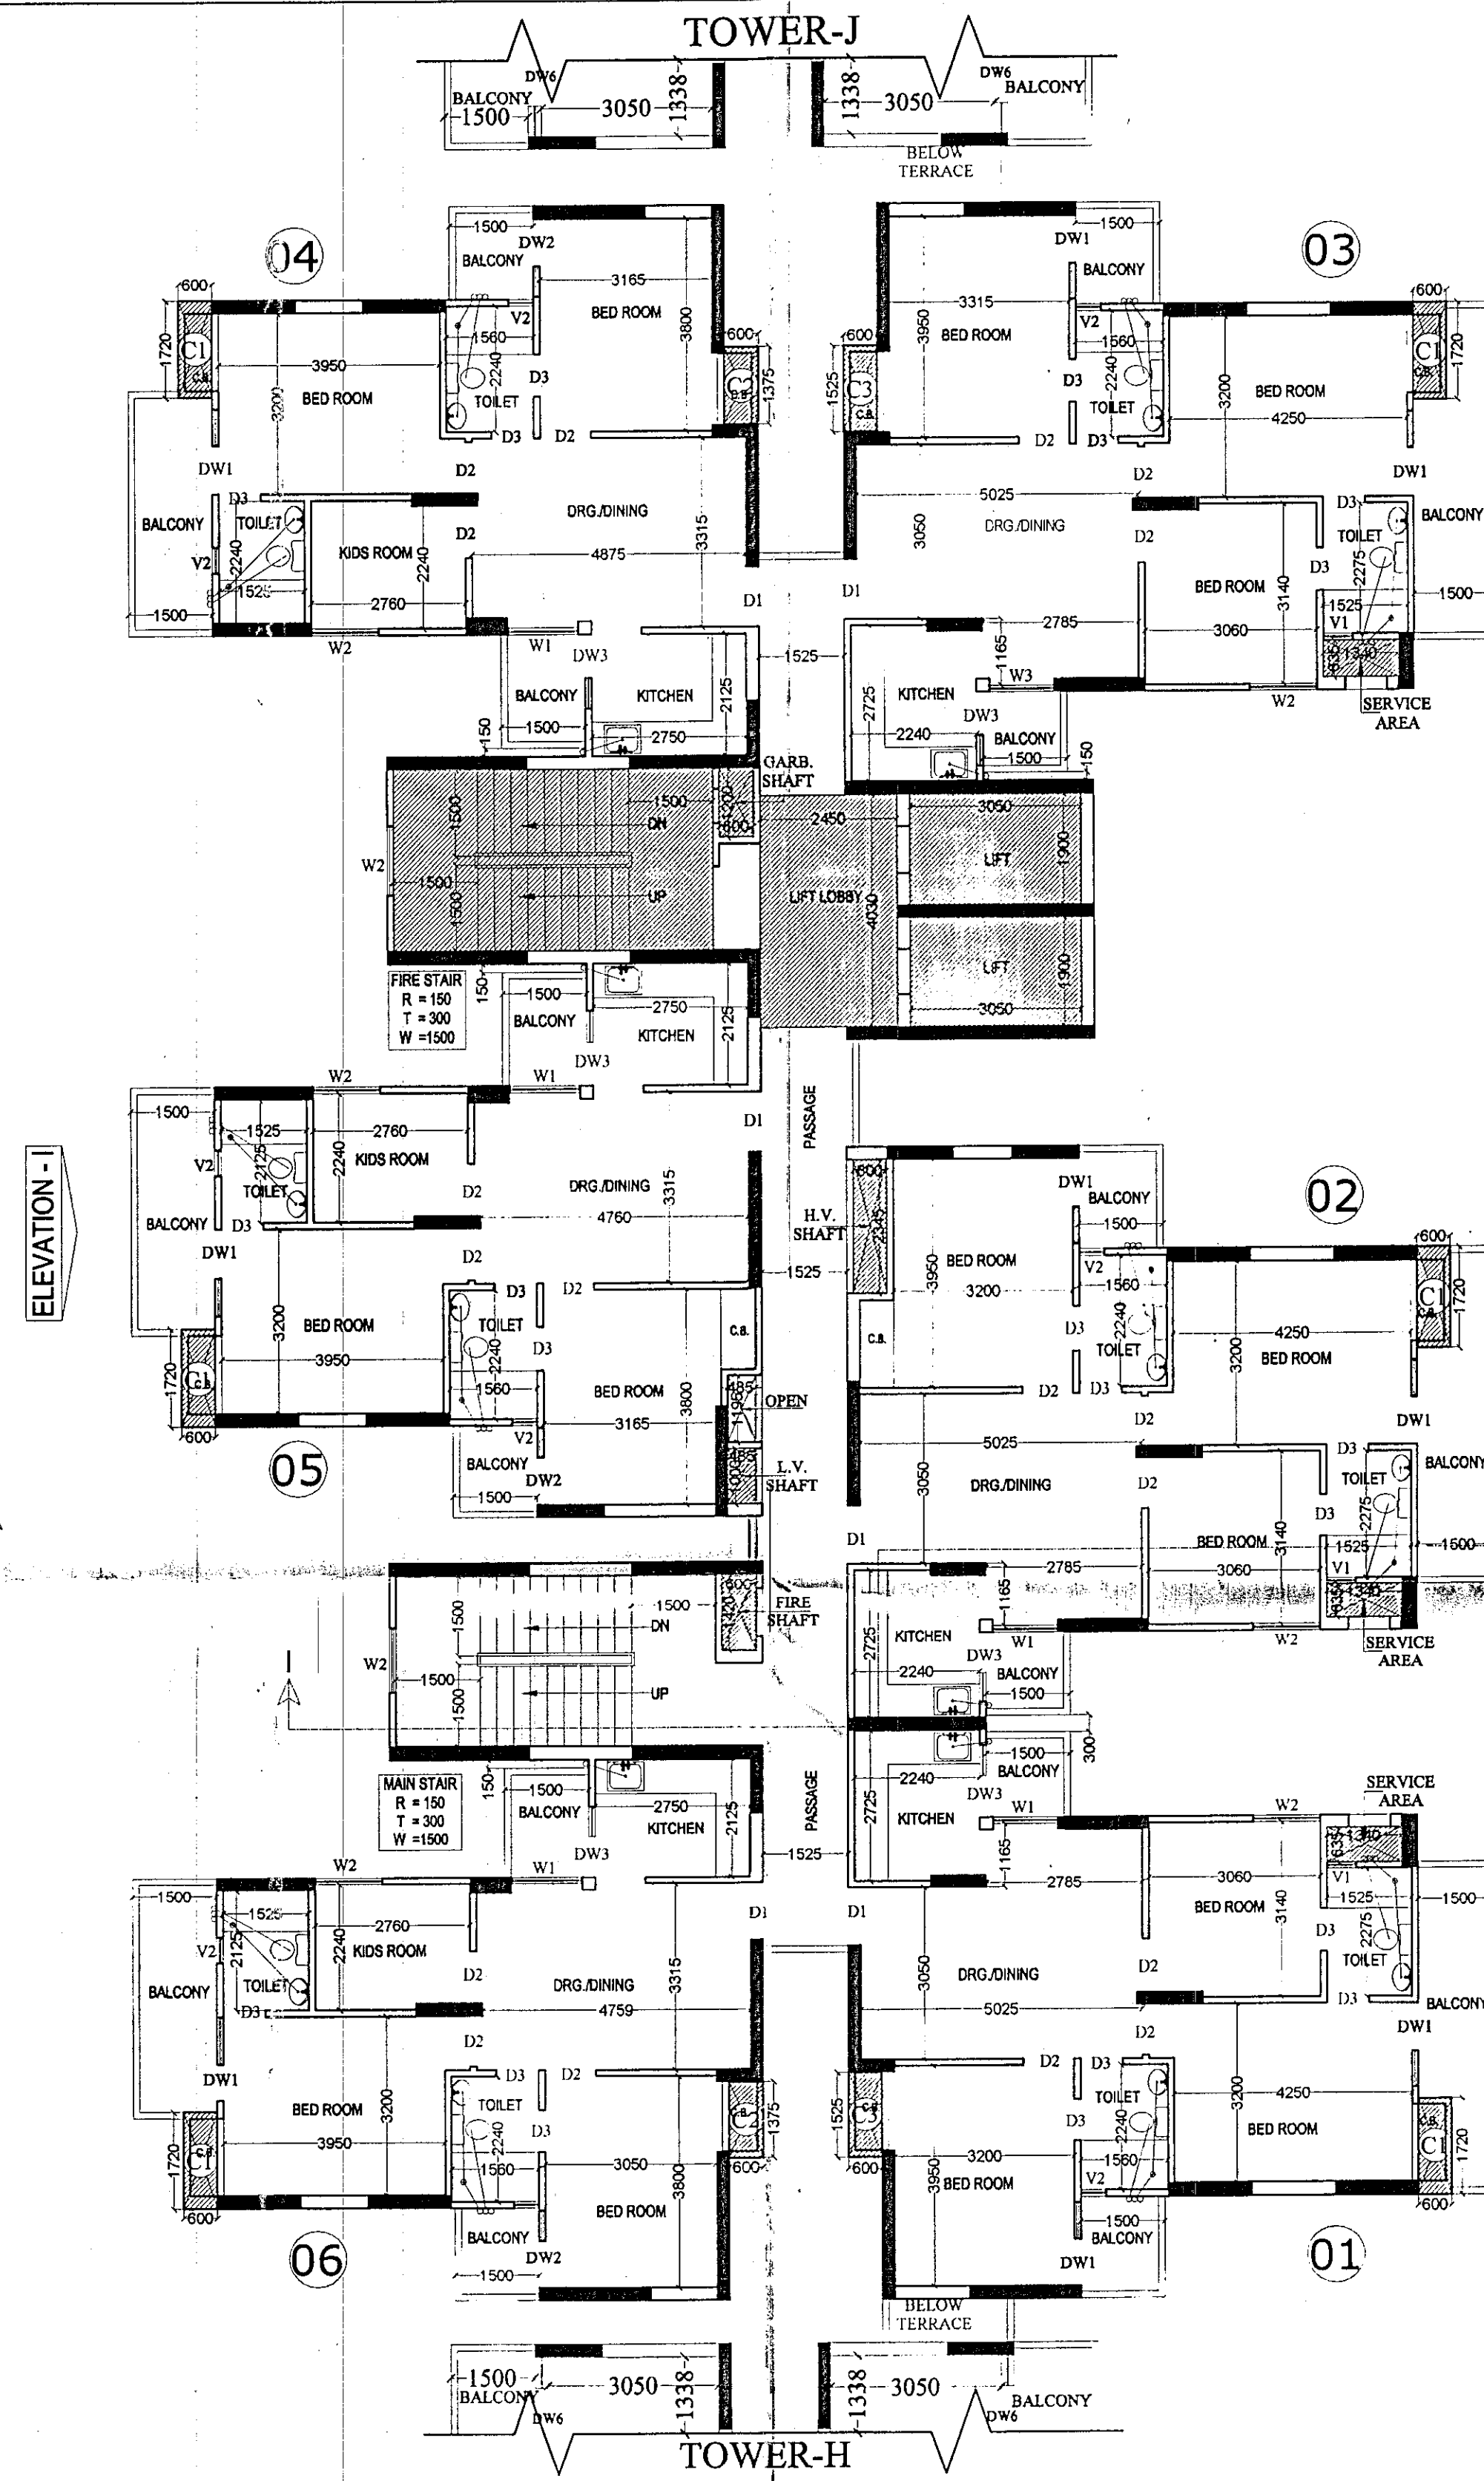

PROJECT :-
PROPOSED RESIDENTIAL COMPLEX
"LE GARDEN"
AT PLOT NO - GH - 02, SECTOR-16,
GREATER NOIDA (U.P.)

BUILDERS & PROMOTER :-
M/S AJNARA REALTECH LTD.
D - 247 / 26, SECT - 63, NOIDA

DRAWING TITLE :- TOWER-I

3rd. TO 25th. FLOOR PLAN
TERRACE PLAN

ARCHITECTS :-
Space Designers International
Architects Pvt. Ltd.
5 / 1308, VASUNDHARA, GHAZIABAD
PH : 9024-40224, 981070599, 981034023
architects & planners email: spaceid@rediffmail.com, www.spaceid.com

DRAWN BY :- SANJAY
CHECKED BY :- VISHAL

For AJNARA REALTECH LTD.

Author's Signature
OWNER'S SIGN

ARCHITECT'S SIGN
DRG. NO. - 37