
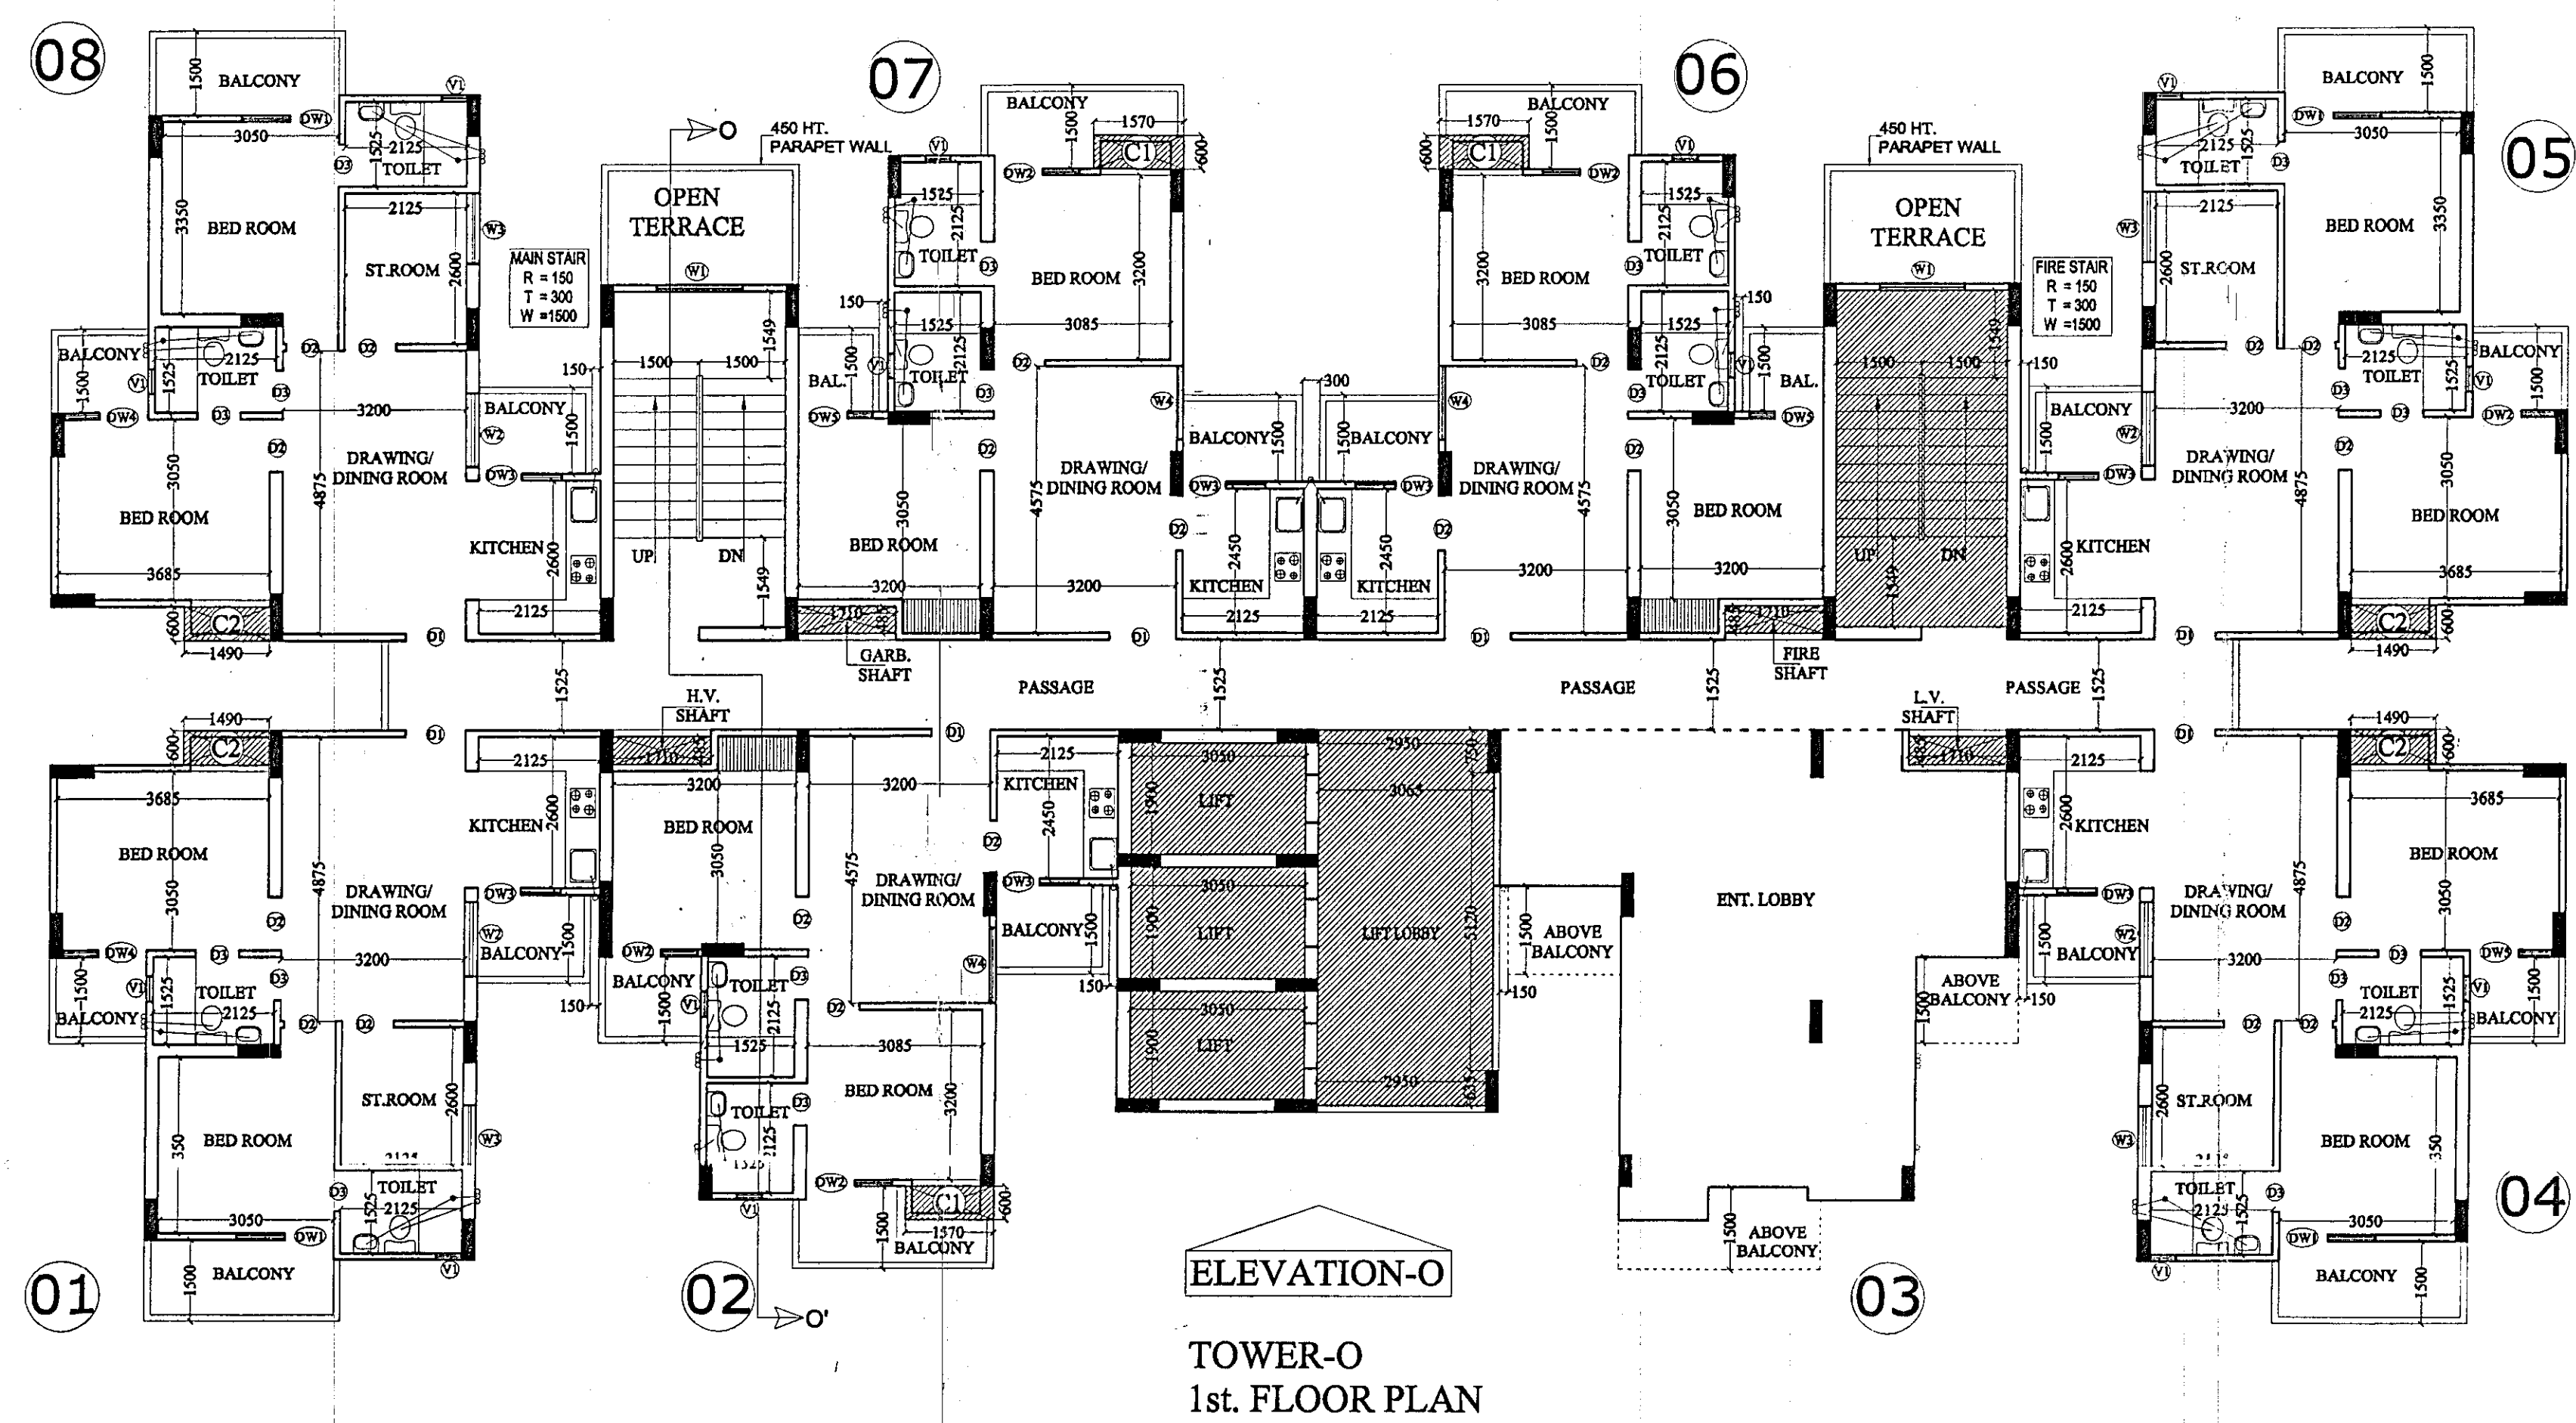


DETAIL OF DOOR WINDOW				
TYPE	SIZE	CILL LVL	LINTEL LVL	
D1	1050 X 2500	----	2500	
D2	900 X 2100	----	2100	
D3	750 X 2100	----	2100	
DW1	1700 X 2050	450	2500	
DW2	1500 X 2050	450	2500	
DW3	1450 X 1350	1150	2500	
DW4	1445 X 2050	450	2500	
DW5	1295 X 2050	450	2500	
W1	1500 X 2050	450	2500	
W2	1270 X 1350	450	2500	
W3	1200 X 2050	450	2500	
W4	1300 X 1350	1150	2500	
V1	450 X 1000	1500	2500	

Date: 20/07/2017
 By: [Signature]
 Checked: [Signature]
 Approved: [Signature]
 Project: [Signature]

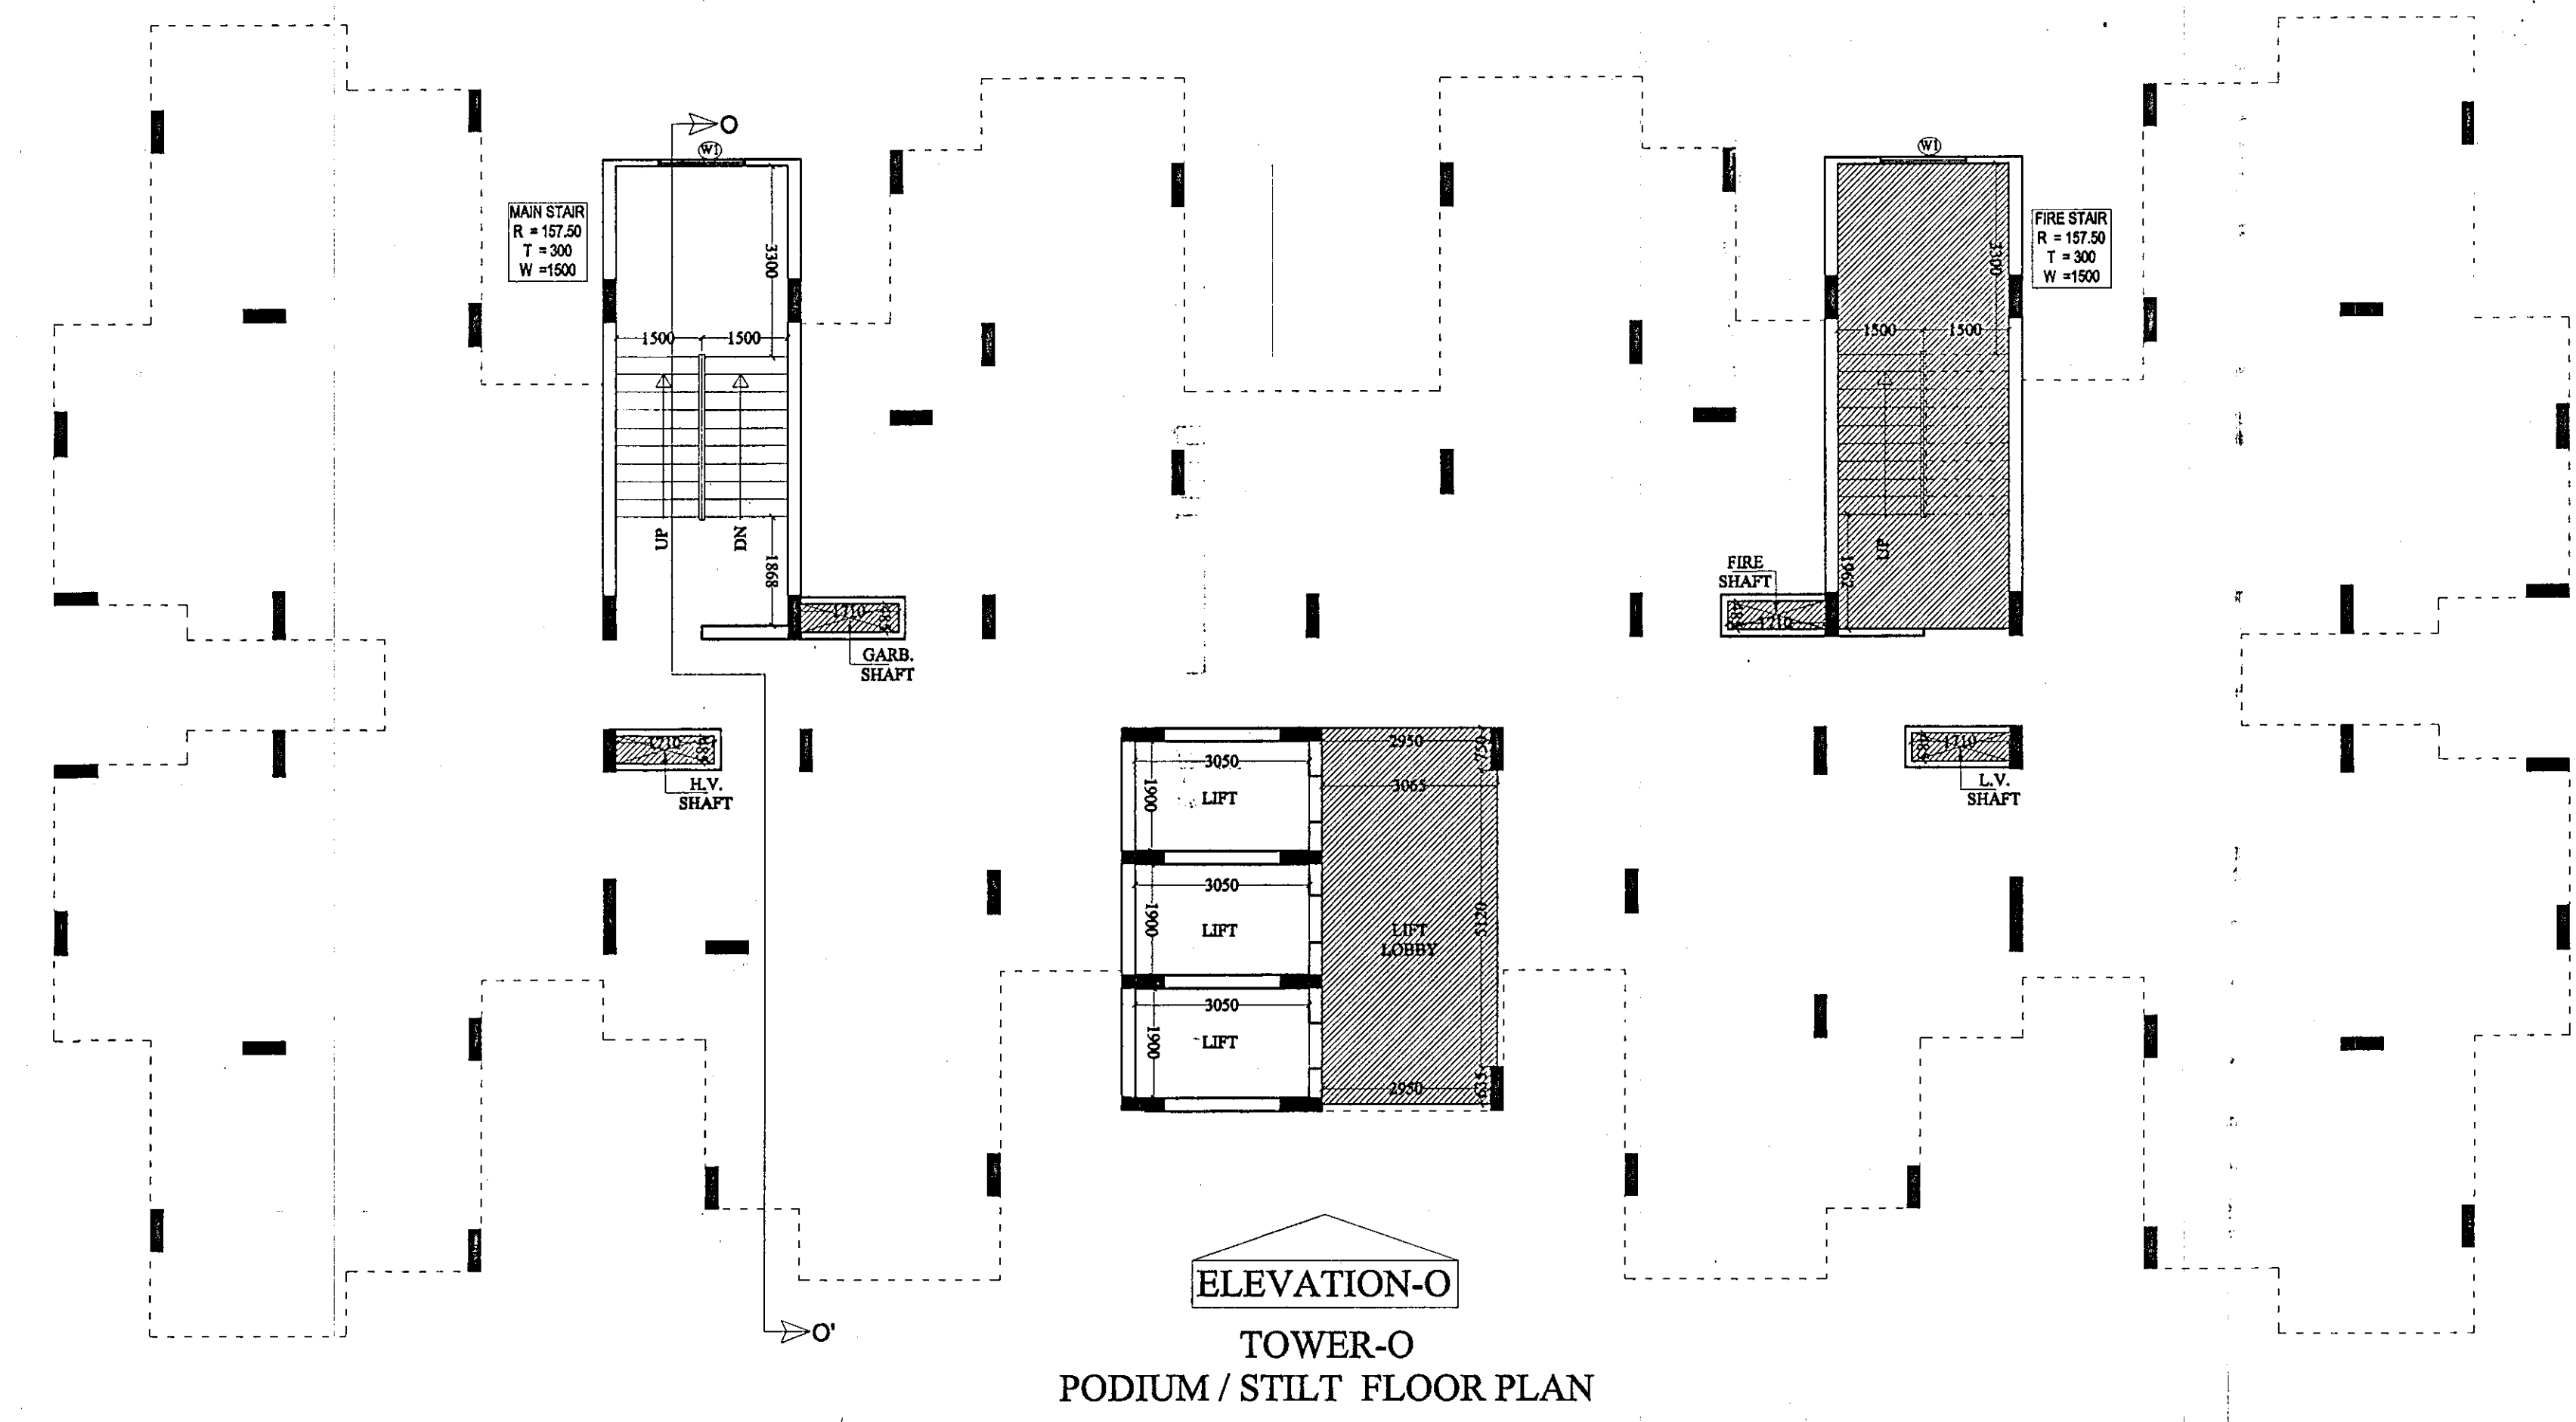

PROJECT :-
 PROPOSED RESIDENTIAL COMPLEX
 "LE GARDEN"
 AT PLOT NO - GH - 02, SECTOR - 16,
 GREATER NOIDA (U.P.)

BUILDERS & PROMOTER :-
 M/S AJNARA REALTECH LTD.
 D - 247 / 26, SECT. - 63, NOIDA

DRAWING TITLE :- TOWER - O
 STILT TO 14. FLOOR PLAN

ARCHITECTS :-
 Space Designers International
 Architects Pvt. Ltd.
 5 / 1335, VARANASI, GHANASHYAM
 P.O. BOX-1020, PIN - 221009, U.P.
 e-mail: space@spacelife.com, www.spacelife.com

Space Designers
 architects & planners

DRAWN BY :- SANJAY
 CHECKED BY :- VISHAL
 SCALE
 DATED :-

For AJNARA REALTECH LTD.
 AUTHORIZED SIGN
 OWNER'S SIGN

ARCHITECT'S SIGN
 DRG. NO. 60