




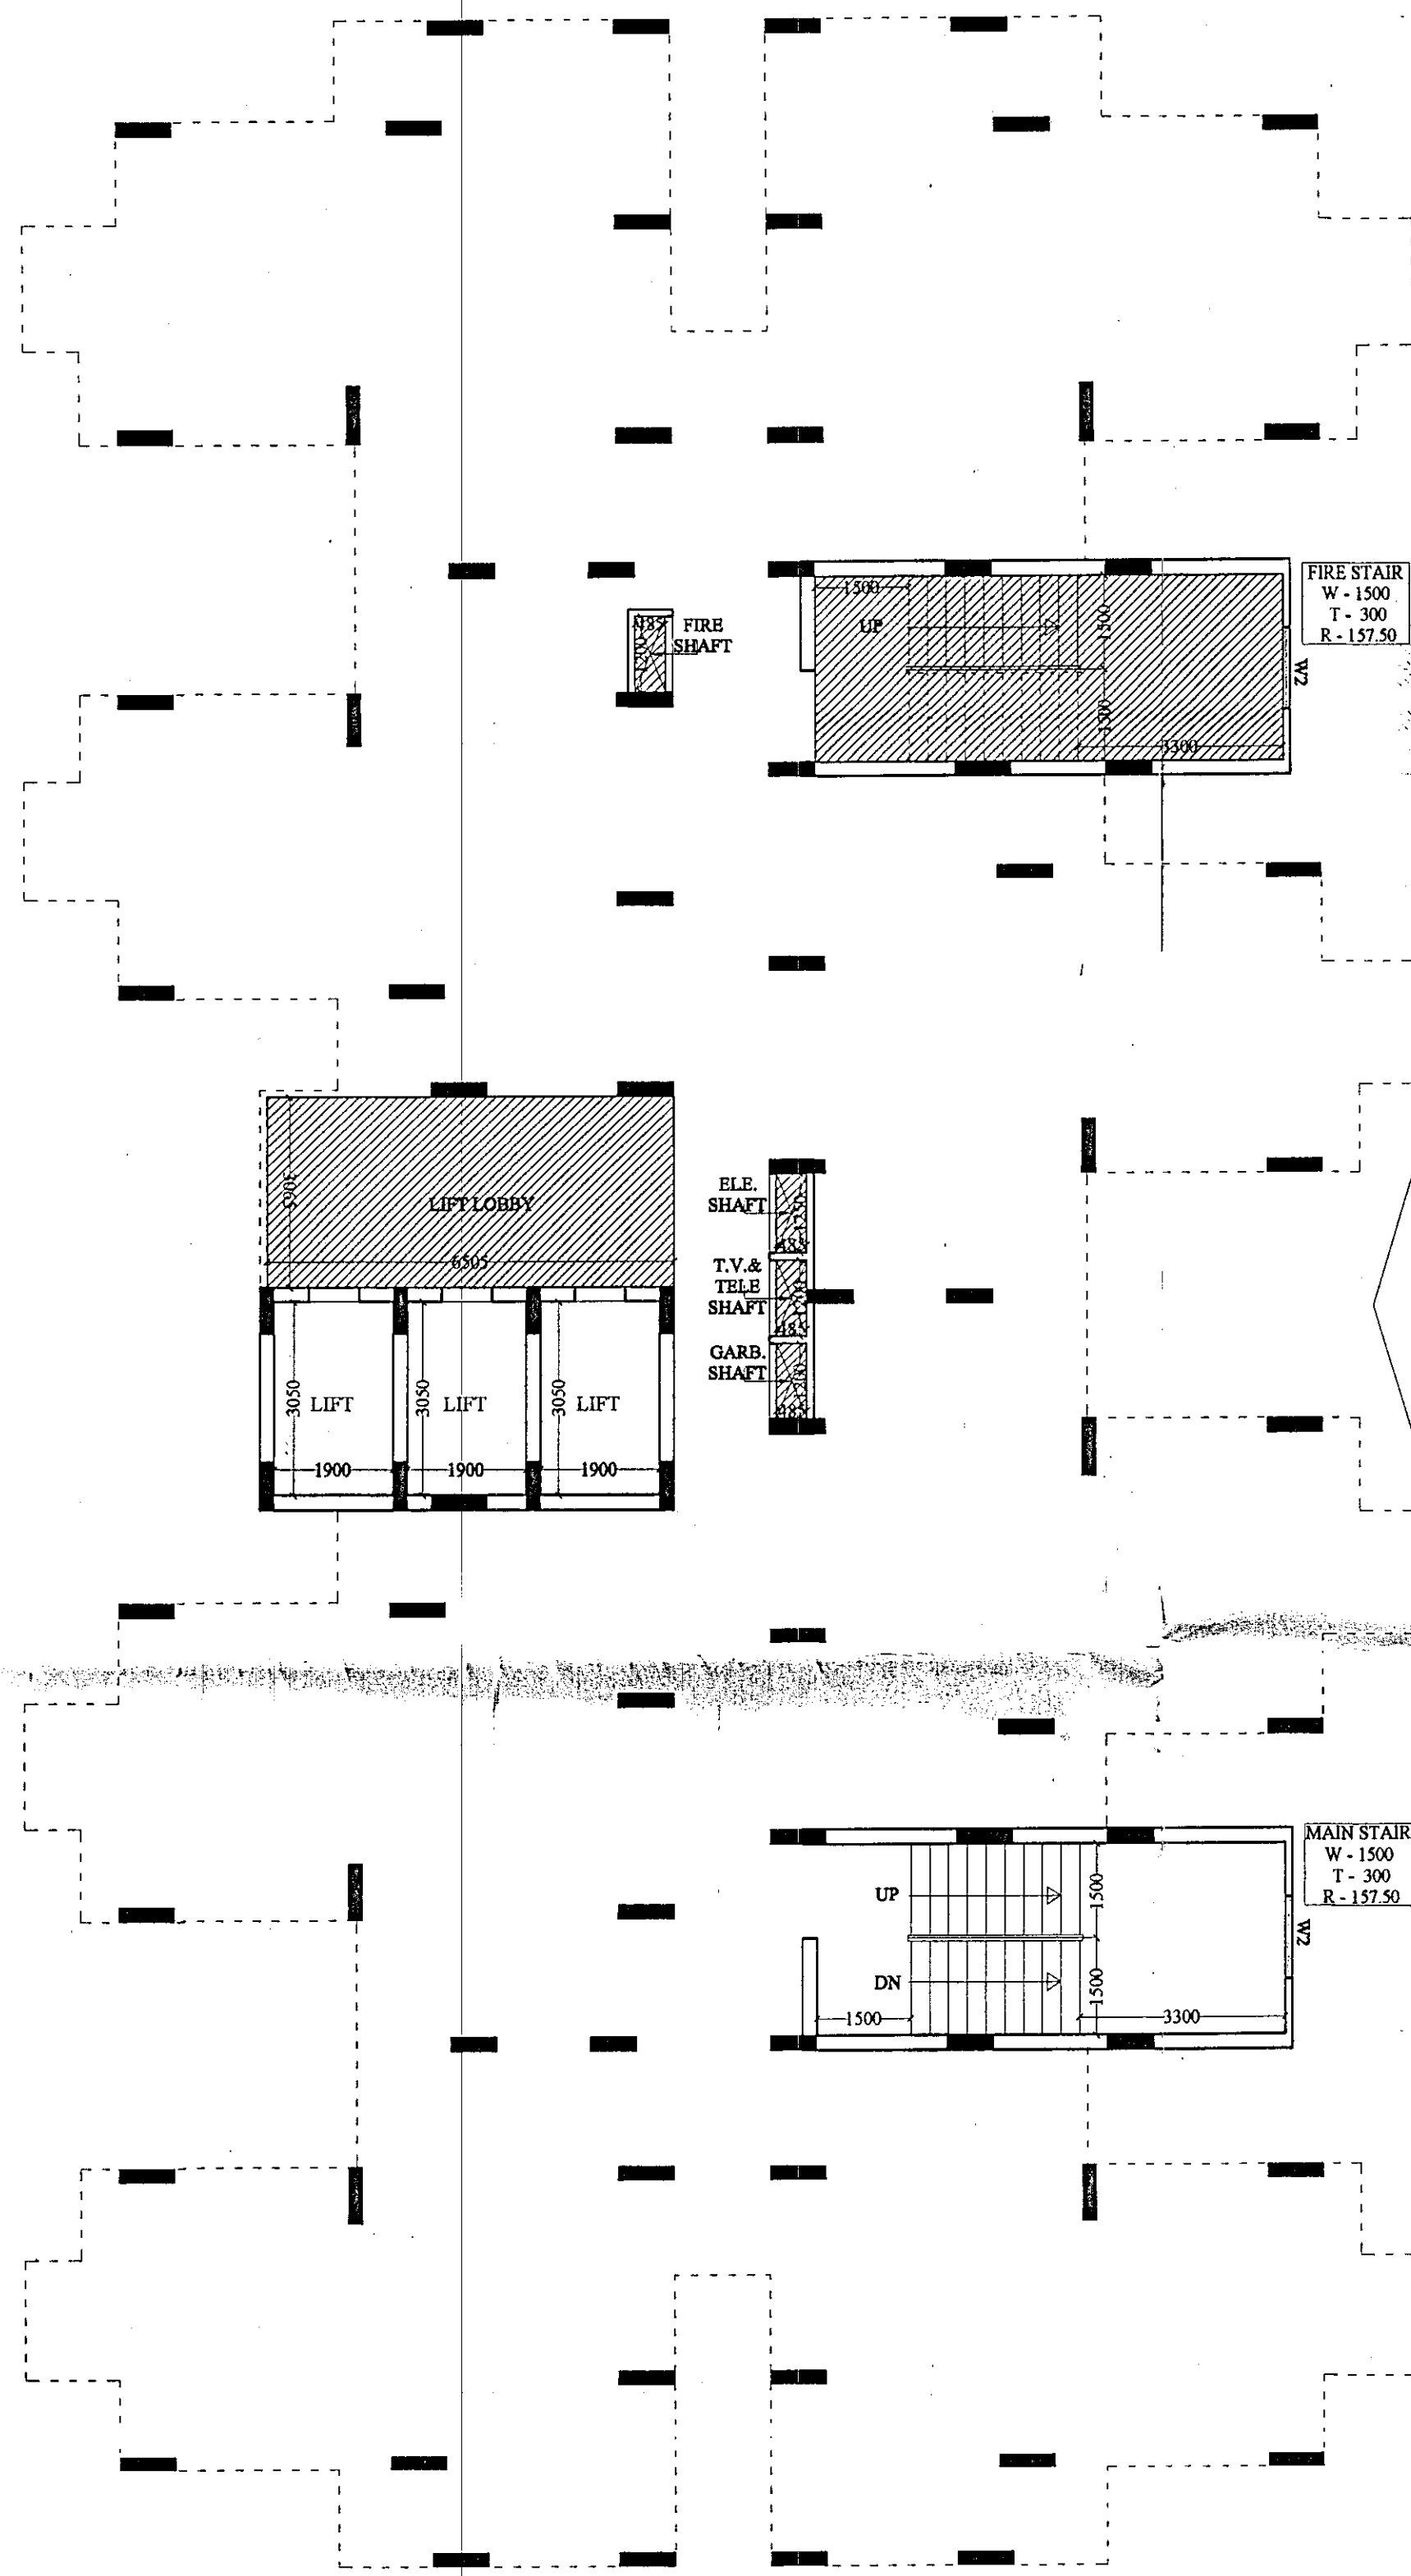

TOWER-Q
GROUND/STILT FLOOR PLAN

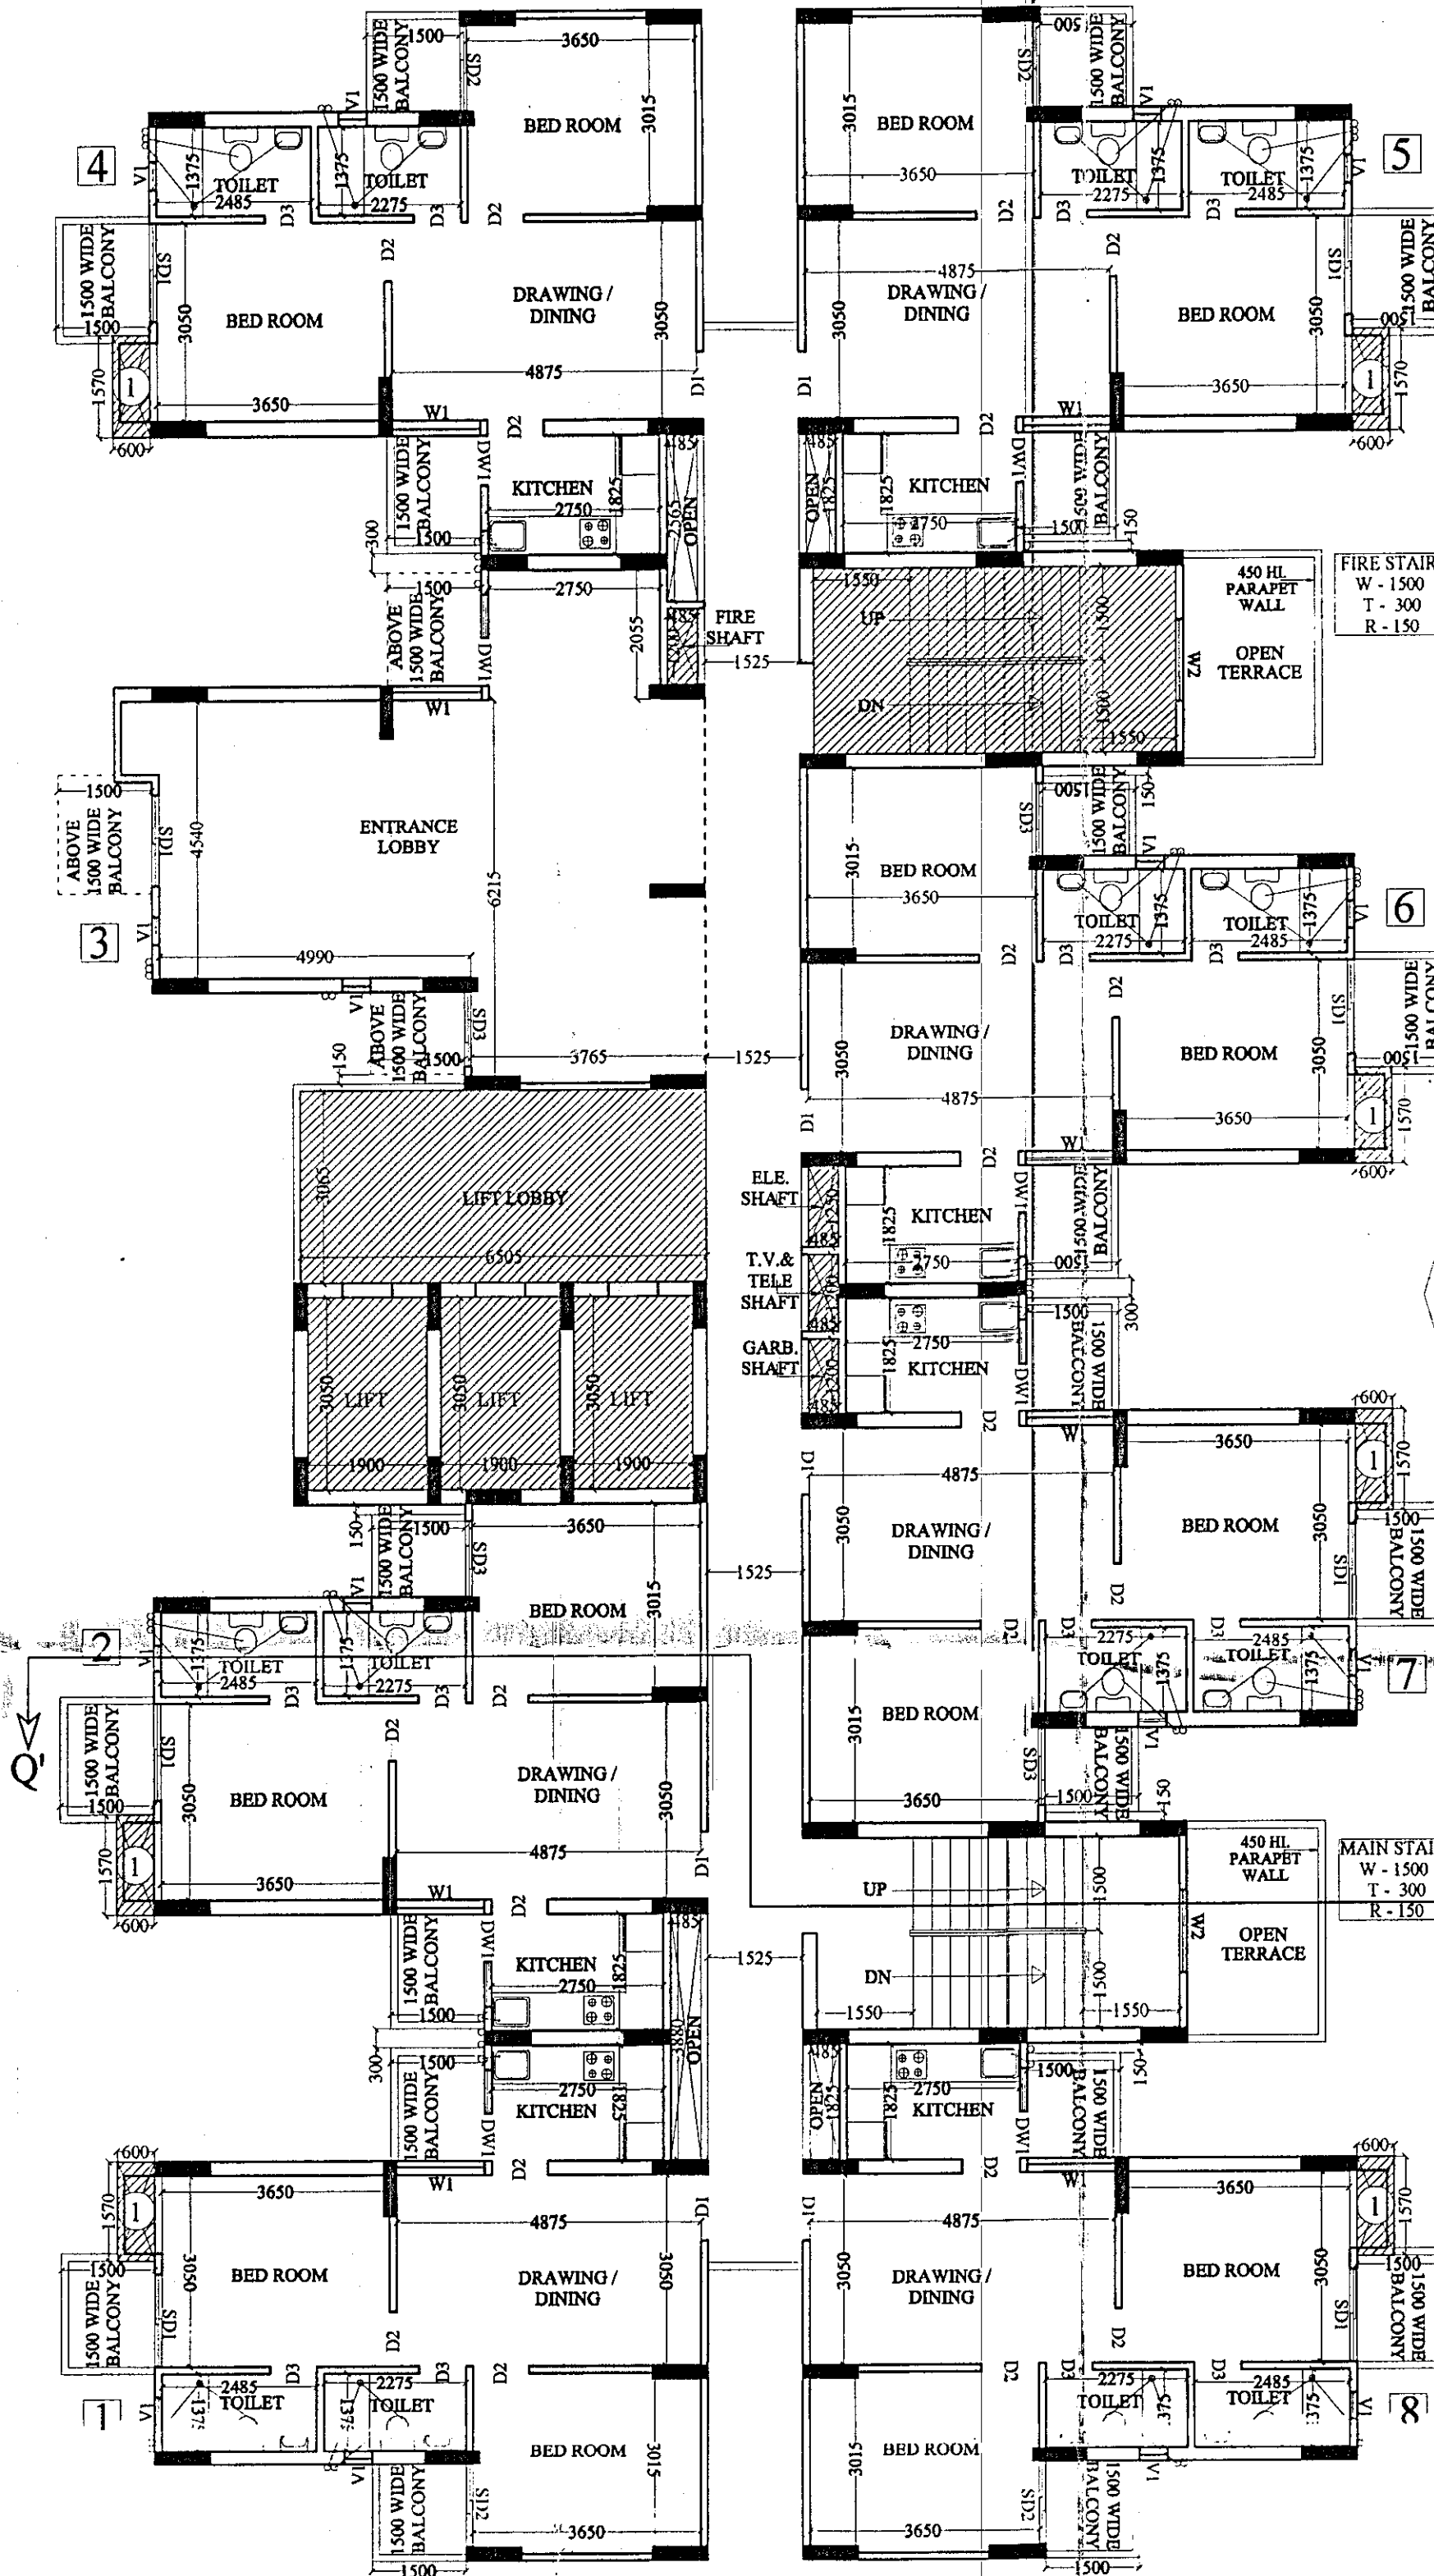

TOWER-Q
1st. FLOOR PLAN

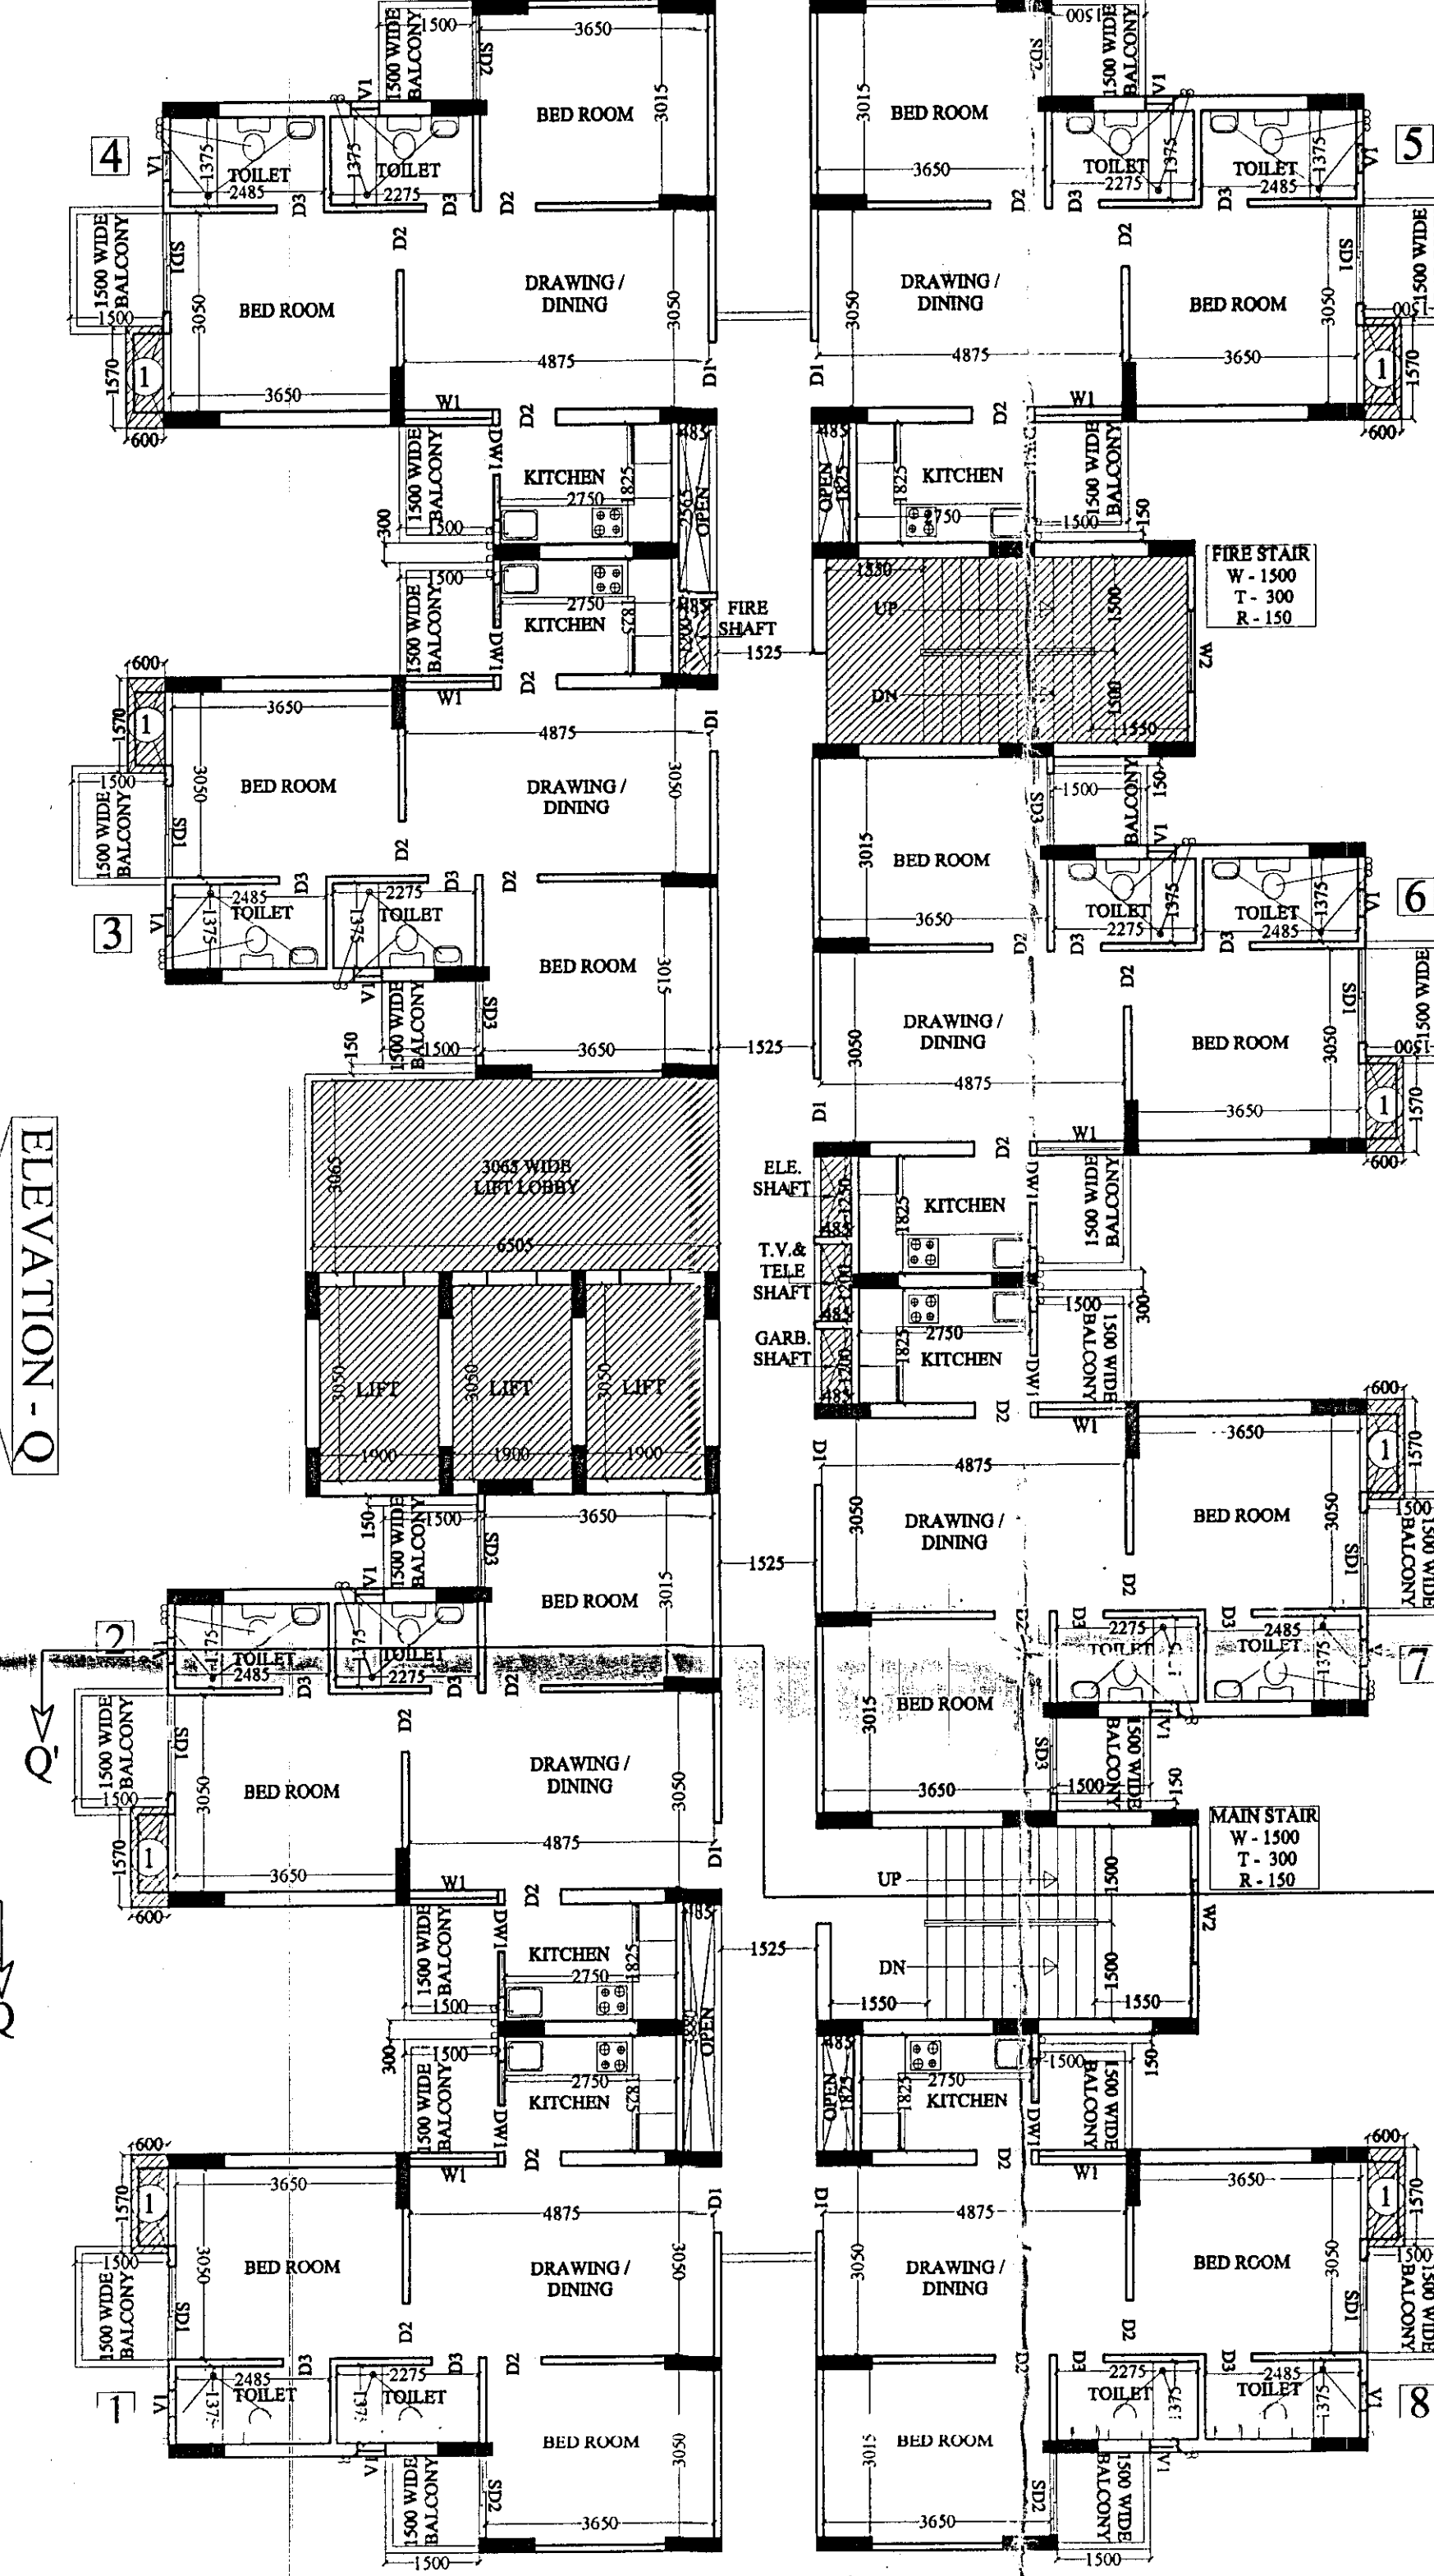

TOWER-Q
2nd. TO 25th. FLOOR PLAN

BP 2643/61/F-11 6/82 30/7/2014
0.54m

SCHEDULE OF OPENINGS

TYPE	SIZE	CILL LVL.	LINTEL LVL.
D1	1050 X 2500	----	2500
D2	900 X 2100	----	2100
D3	750 X 2100	----	2100
SD-1	1500 X 2500	450	2500
SD-2	1330 X 2500	450	2500
SD-3	1180 X 2500	450	2500
D/W-1	1450 X 2500	1150	2500
W1	1410 X 2050	450	2500
W2	1300 X 2100	450	2500
V1	450 X 1000	1500	2500

PROJECT :-
PROPOSED RESIDENTIAL COMPLEX
"LE GARDEN"
AT PLOT NO - GH - 02, SECTOR-16,
GREATER NOIDA (U.P)

BUILDERS & PROMOTER :-
M/S AJNARA REALTECH LTD.
D - 247 / 26, SECT.- 63, NOIDA

DRAWING TITLE :- TOWER-Q
STILT TO 25th. FLOOR PLAN

ARCHITECTS :-
Space Designers International
Architects Pvt. Ltd.
5 / 1308, VASUNDHARA, GHAZIABAD
PH : 0120-42524, MOB: 981070399, 98133621
e-mail : spacesd@gmail.com, www.spacesd.com

DRAWN BY :- SANJAY
CHECKED BY :- VISHAL
SCALE : 1: 100
DATED :-

For AJNARA REALTECH LTD.
Authorised Signatory
OWNER'S SIGN
ARCHITECT'S SIGN
DRG.NO. - 64