



KEY PLAN

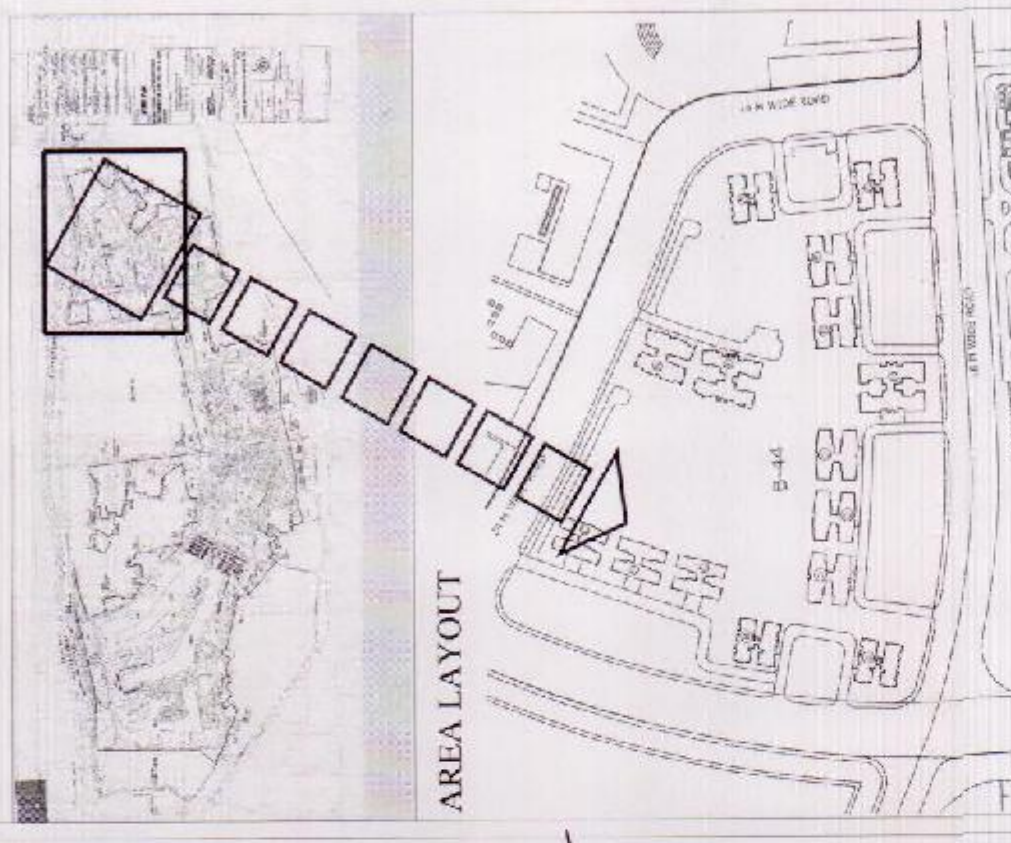

AREA LAYOUT

NOTE :-

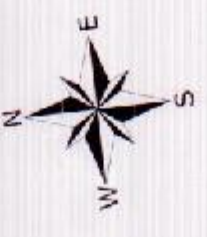

Architect's Signature

Sandeep Sharma, Architect
Council of Architecture
Registration No. CA/200803193

Owners Signature

For Jaypee Infratech Limited
Authorized Signatory

Architects & Town Planners
ARCOP ASSOCIATES Pvt. Ltd.
E-106, G.K. ENCLAVE Part-I
New Delhi-110 049
Ph: 011-26242050 Fax: 011-26238035

Owner

JAYPEE INFRA TECH LTD.

Drawing Title

TOWER - TYPE - E
KASA ISLES
GROUND & TERRACE FLOOR PLAN
KSI-10.11

Job Title

BUILDING SUBMISSION FOR APPROVAL
KASA ISLES
JAYPEE GREENS, SECTOR 129,
NOIDA, U.P.

Scale

1:100, 1:50

Job No. 1100/150
Enclaves on Tower, Base & Side
chimneys could be demolished also. Please
refer to the Structural Engineer's Report.

Checked by

Revision No.

Dealt by

FAROOQ

SWAZIR


NOIDA AUTHORITY:

MUMUKSHU & COMPANY

Chief Architect

GROUND FLOOR ENVELOPE PLAN

GROUND COVERAGE ENVELOPE PLAN

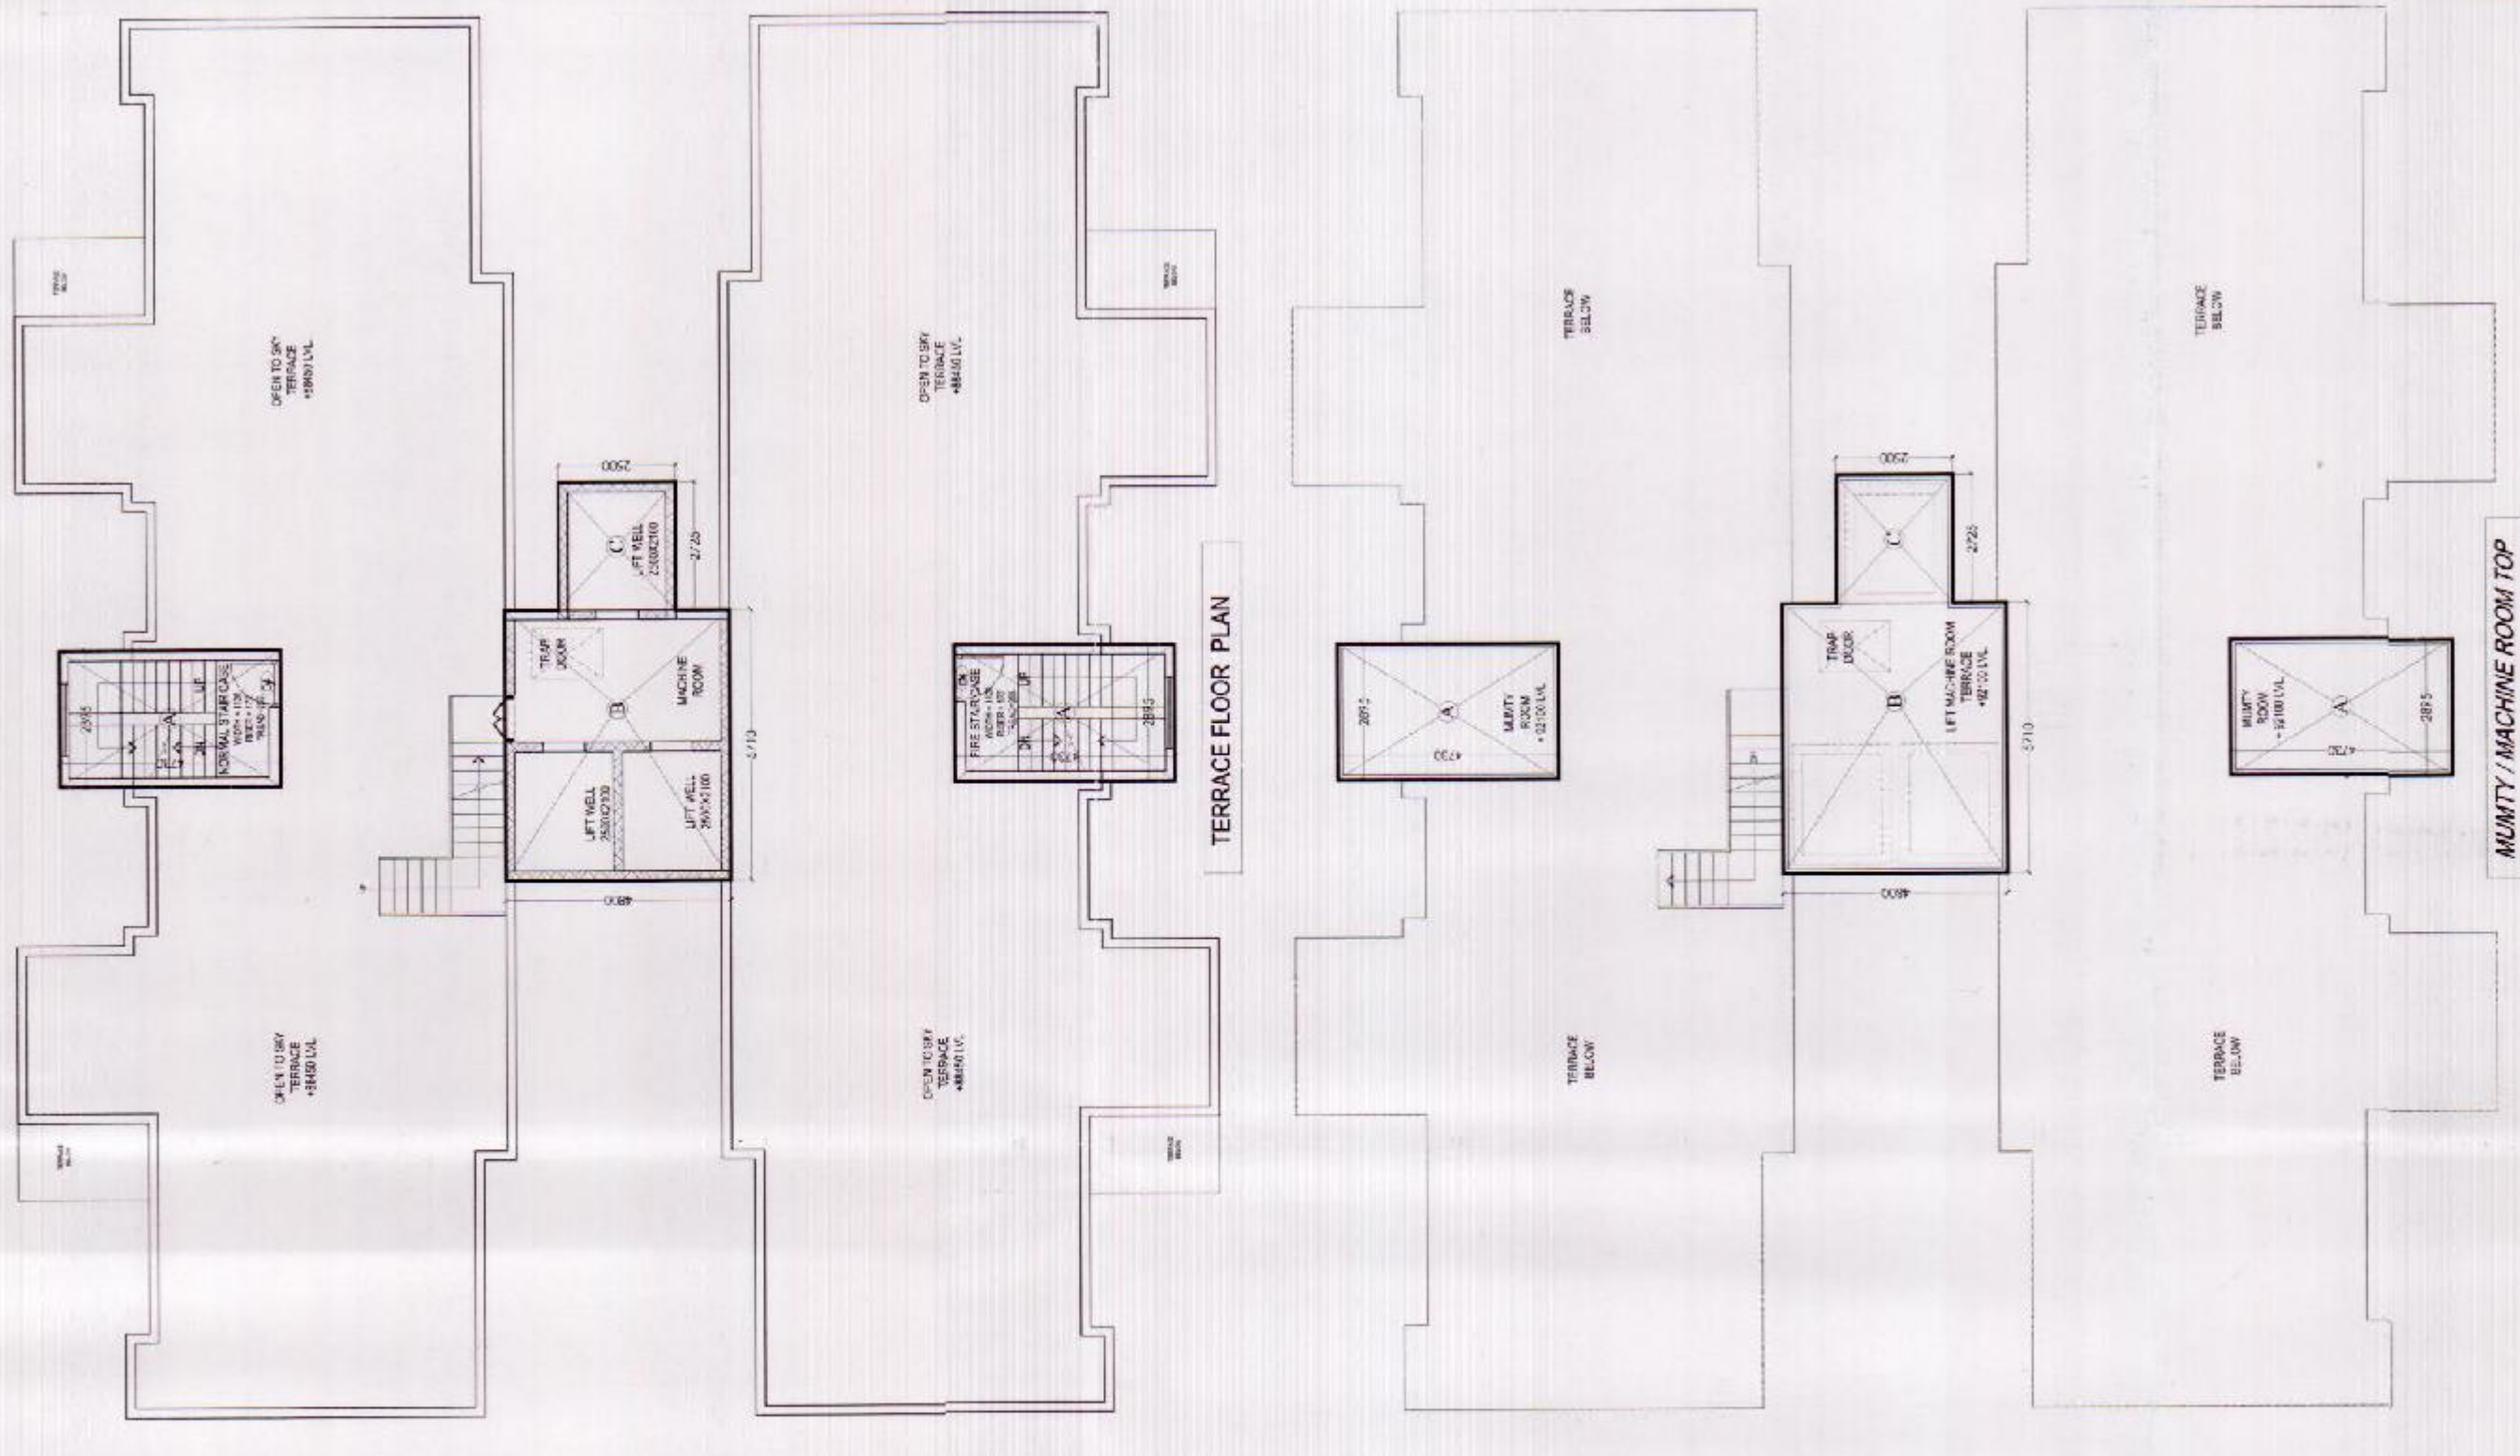

TERRACE FLOOR PLAN

WINDSPEED DATA

Wind Speed (m/s)	Frequency (%)	Direction
1-3	10	SW
4-6	20	SW
7-9	30	SW
10-12	40	SW
13-15	50	SW
16-18	60	SW
19-21	70	SW
22-24	80	SW
25-27	90	SW
28-30	100	SW

SOIL DATA


Soil Type	Depth (m)	Moisture (%)	Compaction (%)
1	0-1	10	95
2	1-2	20	90
3	2-3	30	85
4	3-4	40	80
5	4-5	50	75
6	5-6	60	70
7	6-7	70	65
8	7-8	80	60
9	8-9	90	55
10	9-10	100	50

AREA STATEMENT GROUND COVERAGE			
TOWER TYPE (E) KASA ISLES (G+27)			
Sl. No.	Area (sq. m)	Length (m)	Breadth (m)
A	1	3000	2000
DEDUCTION AREA (B)			
1	1500	1500	1500
2	4775	1300	8.88
3	3305	1030	6.69
4	4625	5480	50.69
5	4	3275	8.32
6	2	1975	6.80
7	1	5235	4400
8	2	2750	900
9	1	3715	4400
TOTAL AREA (A - B = C)			
18% OF FAR AREA GROUND FLOOR			
TOWER TYPE (E) KASA ISLES (G+27)			
Sl. No.	Area (sq. m)	Length (m)	Breadth (m)
A	2	2885	4750
B	1	5710	2747
C	1	2725	2800
TOTAL AREA (A)			
18% OF FAR AREA OF FLOORS			
TOWER TYPE (E) KASA ISLES (G+27)			
Sl. No.	Area (sq. m)	Length (m)	Breadth (m)
1	598.40	598.40	598.40
2	565.63	565.63	565.63
3	565.63	565.63	565.63
4	565.63	565.63	565.63
5	565.63	565.63	565.63
6	565.63	565.63	565.63
7	565.63	565.63	565.63
8	565.63	565.63	565.63
9	565.63	565.63	565.63
10	565.63	565.63	565.63
11	565.63	565.63	565.63
12	565.63	565.63	565.63
13	565.63	565.63	565.63
14	565.63	565.63	565.63
15	565.63	565.63	565.63
16	565.63	565.63	565.63
17	565.63	565.63	565.63
18	565.63	565.63	565.63
19	565.63	565.63	565.63
20	565.63	565.63	565.63
21	565.63	565.63	565.63
22	565.63	565.63	565.63
23	565.63	565.63	565.63
24	565.63	565.63	565.63
25	565.63	565.63	565.63
26	565.63	565.63	565.63
27	565.63	565.63	565.63
28	565.63	565.63	565.63
TOTAL FAR / AREA OF FLOORS			
15475.51			



GROUND FLOOR PLAN

FRONT ELEVATION

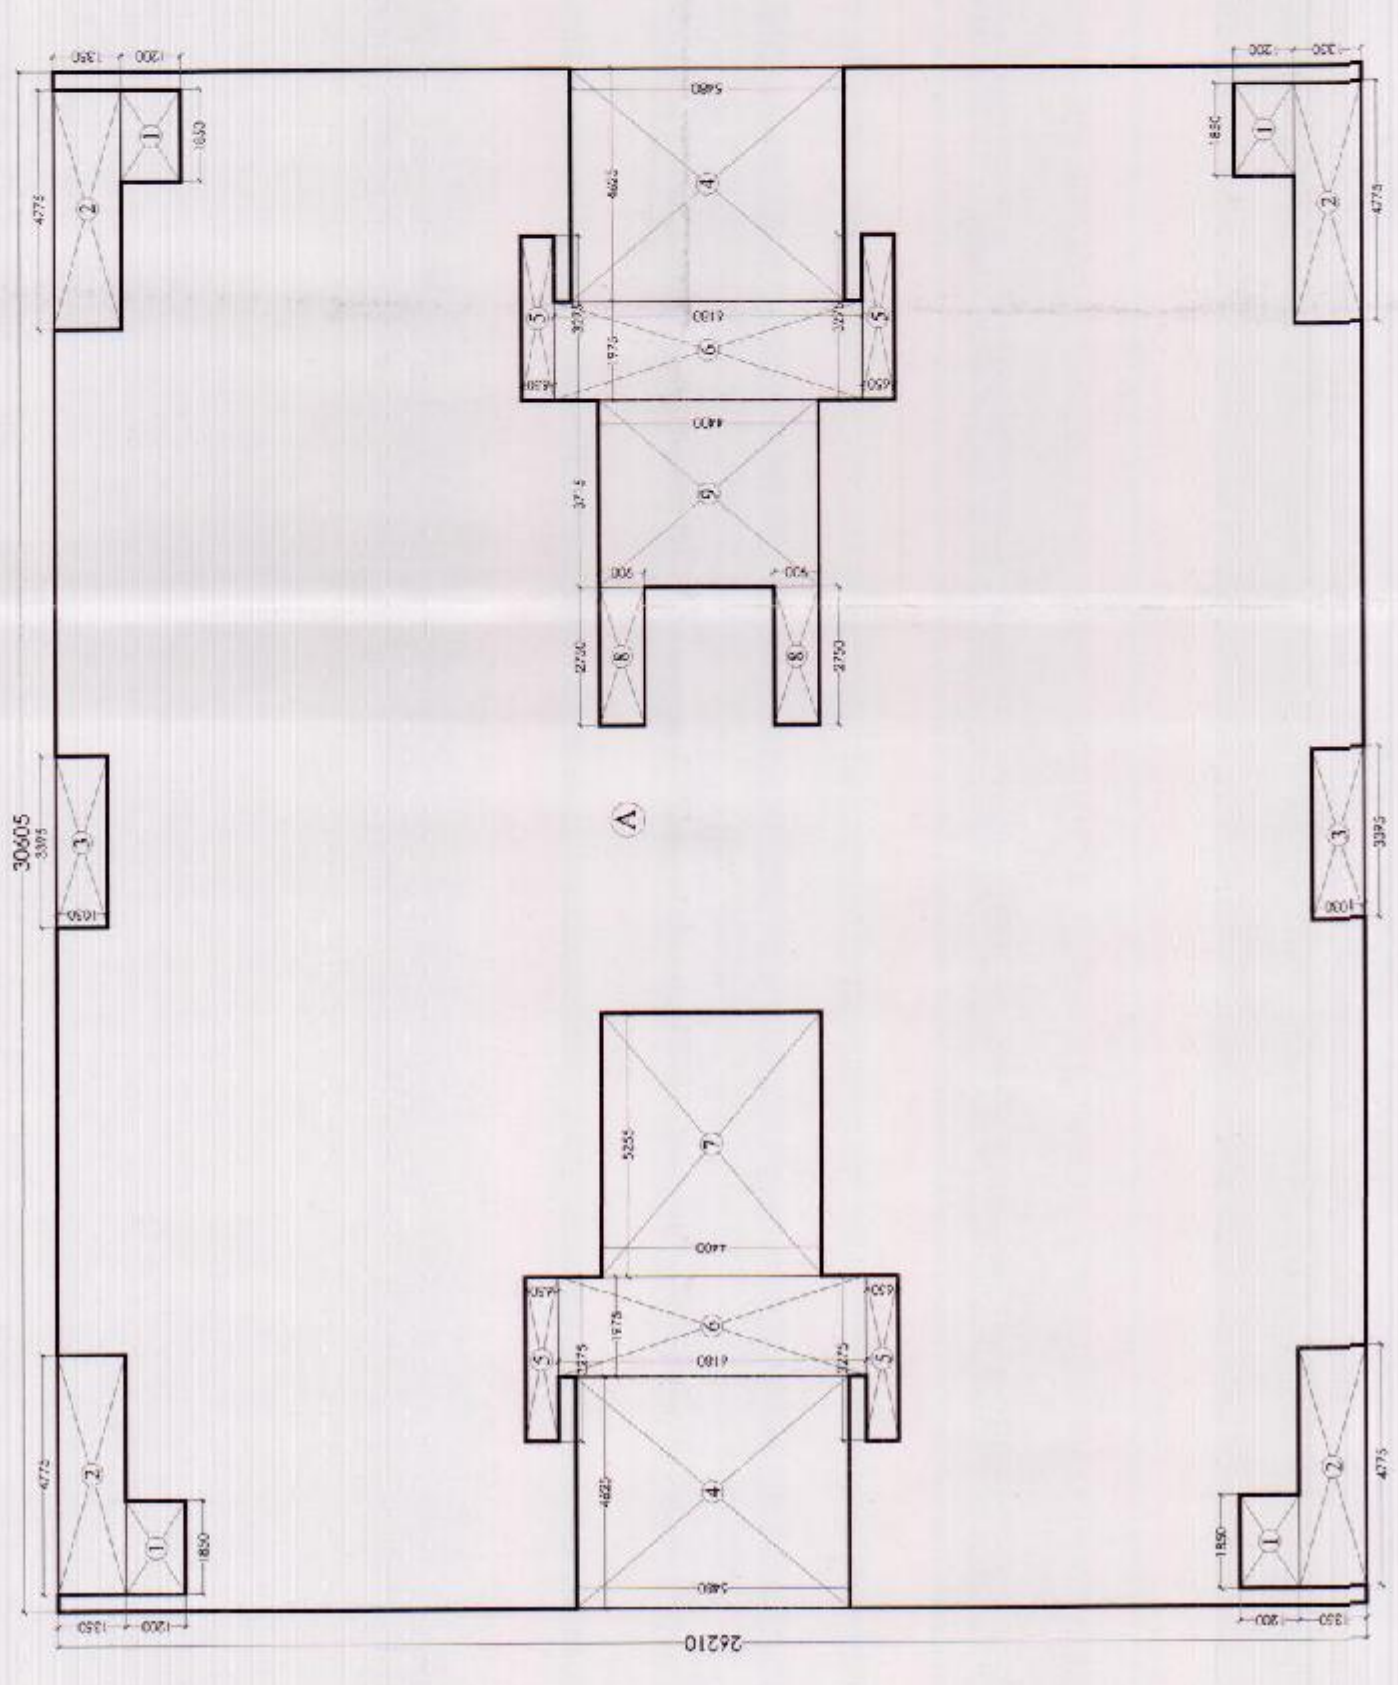

GROUND FLOOR ENVELOPE PLAN

GROUND COVERAGE ENVELOPE PLAN