


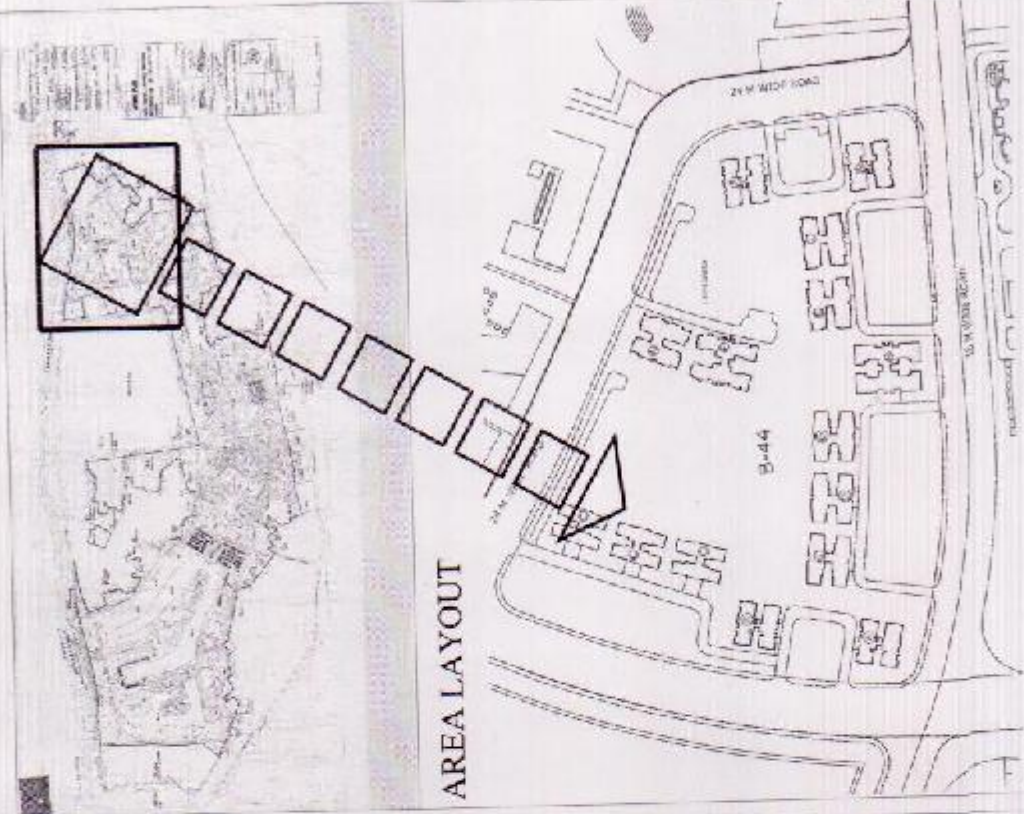

NOTE :-

Architect's Signature

Sandeep Sharma, Architect
Council of Architecture
Registration No. CA/2006/38193

Owners' Signature

For Jaypee Infratech Limited

Architects & Town Planners
ARCOP ASSOCIATES
E-106, G.K. ENCLAVE
New Delhi-110 049
Ph : 011-26242050

owner

Drawing Title

1,2,3rd & 4th TO 25th TYPICAL
OF TOWER
KSI- 06.07.08

Job Title

BUILDING SUBMISSION FOR

KASA ISLES
JAYPEE GREENS, SECTOR 129
NOIDA , U.P.

Scale


Date _____

Dealt by	Checked by	Revision No.
----------	------------	--------------

2) आवंटनी को अधिभोग प्रमाण पत्र हनु आवदन
आवले समय विकास प्रबन्धक (आवास) से नियम
आवले समय विकास प्रबन्धक (आवास) से नियम





NOIDA AUTHORITY:

Associate Architect	Architect
---------------------	-----------

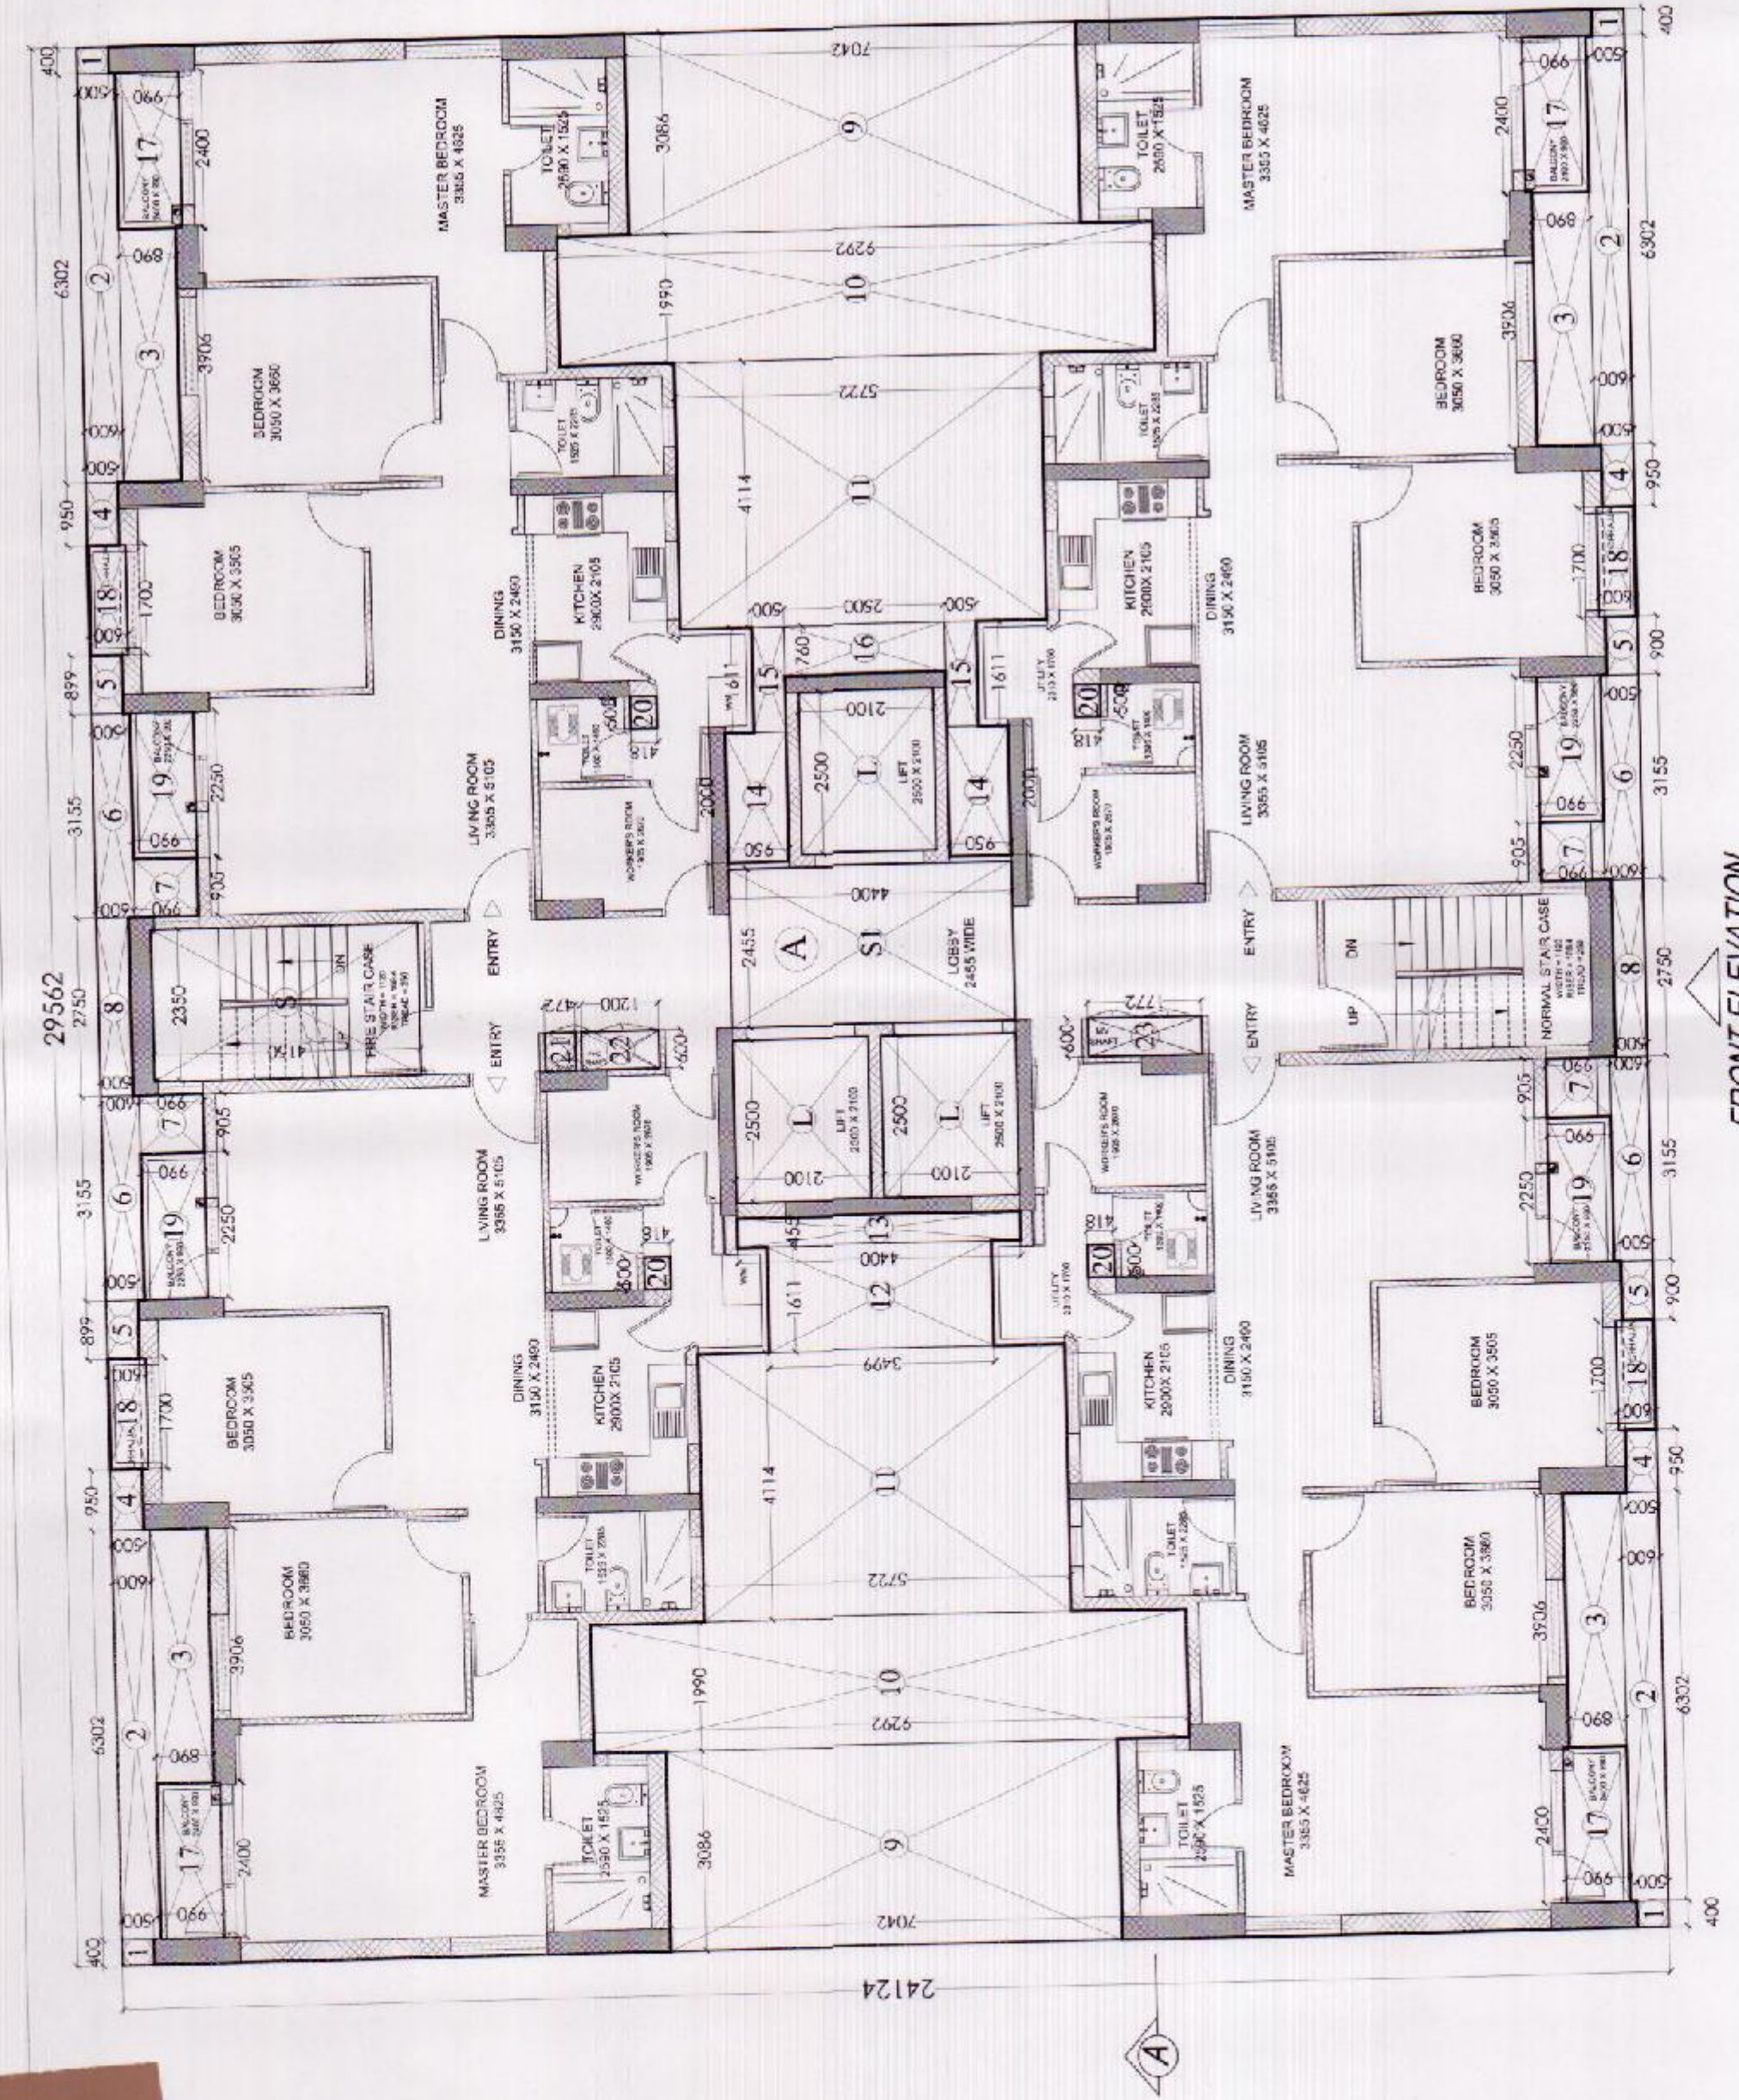

1st, 2nd, 3rd FLOOR PLAN

FRONT ELEVATION

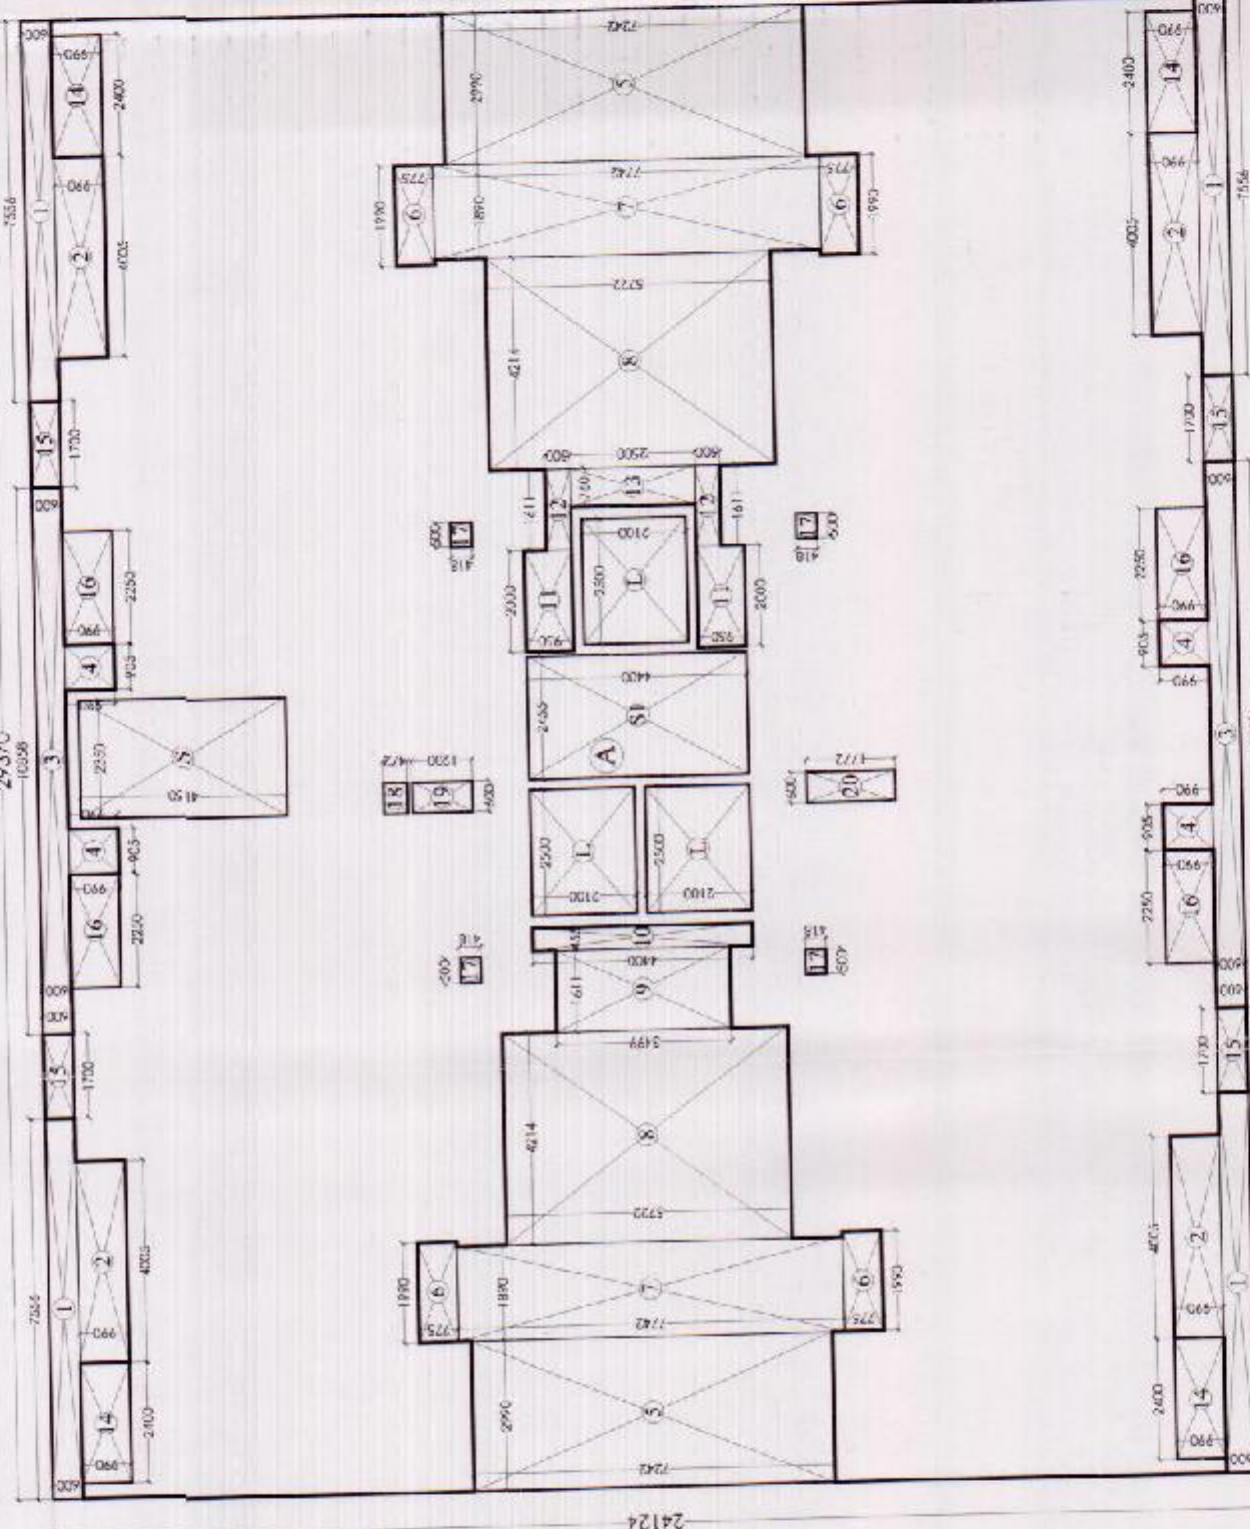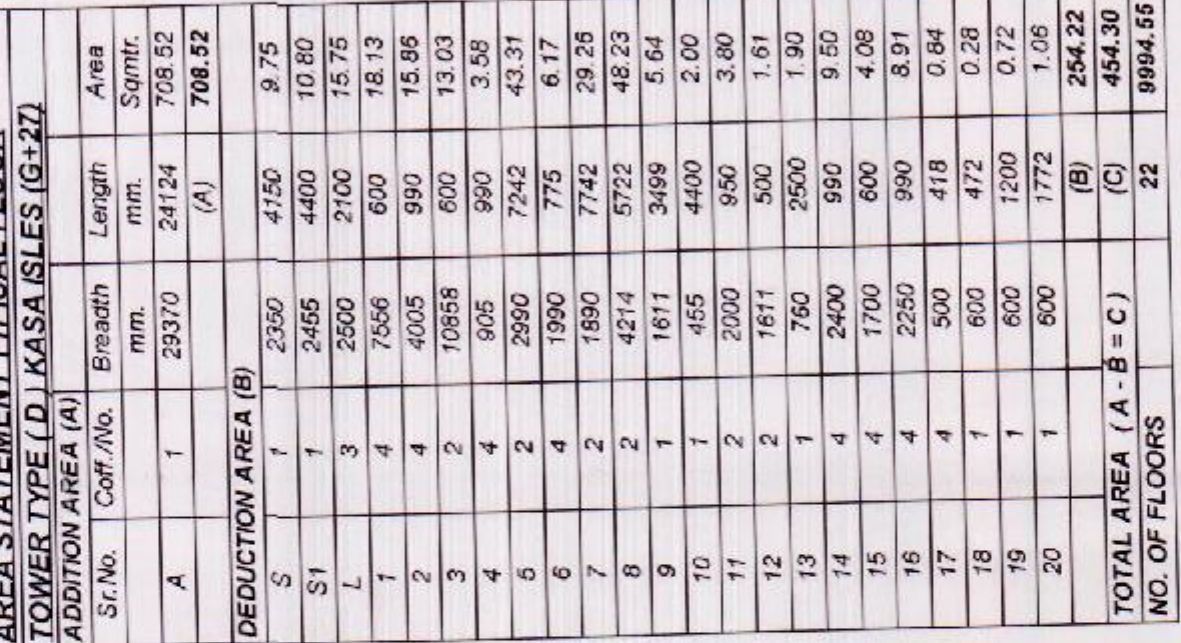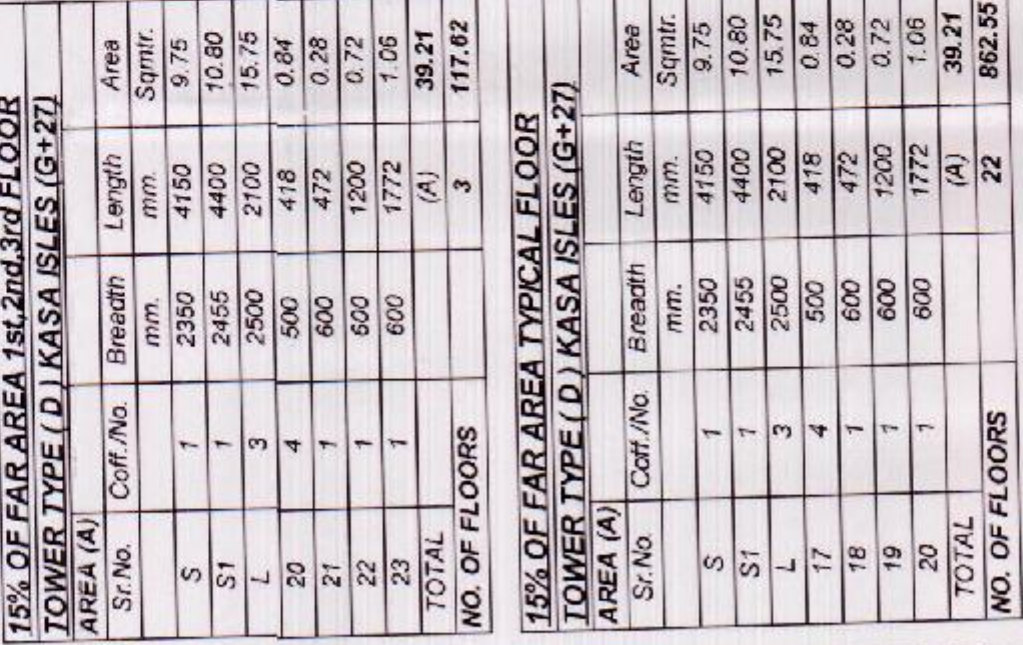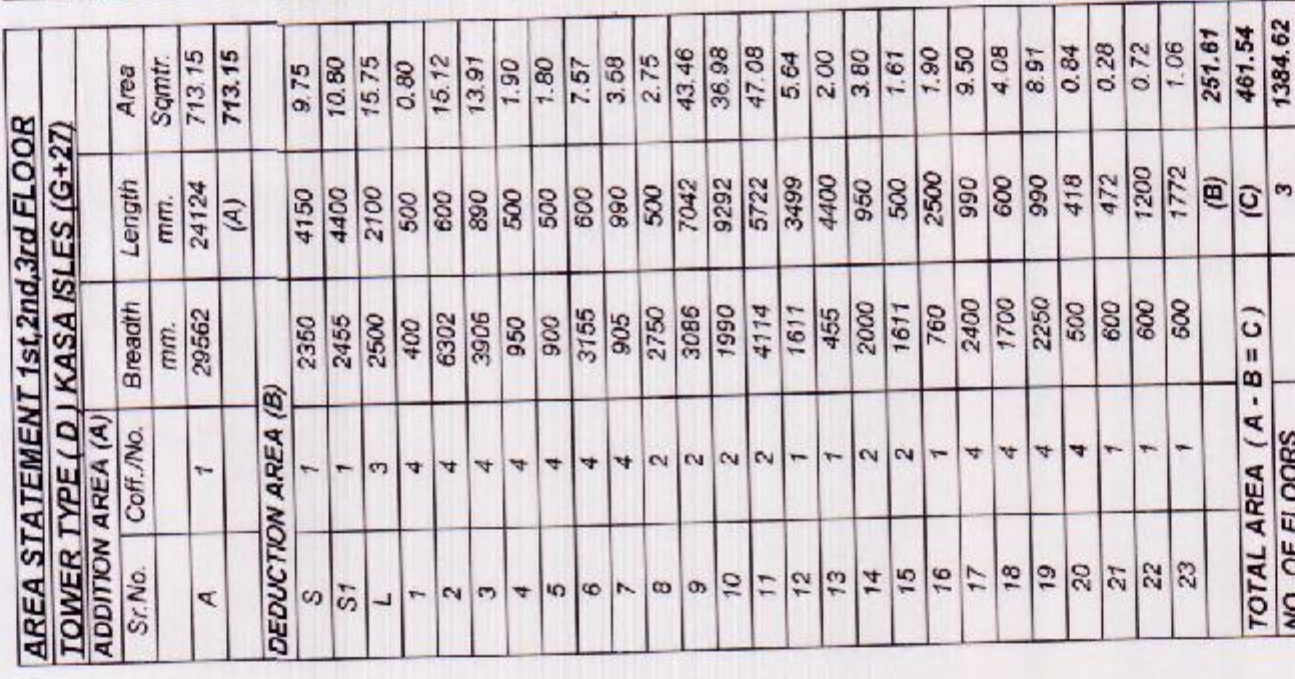

TYPICAL FLOOR ENVELOPE PLAN

1st 2nd 3rd FLOOR ENVELOPE PLAN

WINDSOR OPENING SCHEDULE				
Days	Starting Time	Duration	Location	Special
1	9 AM	1:00	400	OPEN HOUSE
2	10 AM	1:00	100	OPEN HOUSE
3	10 AM	1:00	100	OPEN HOUSE
4	9 AM	1:00	100	OPEN HOUSE
5	9 AM	1:00	100	OPEN HOUSE

DOOR OPENING SCHEDULE				
Days	Opening Time	Duration	Location	Special
1	9 AM	1:00	400	OPEN HOUSE
2	10 AM	1:00	100	OPEN HOUSE
3	10 AM	1:00	100	OPEN HOUSE
4	9 AM	1:00	100	OPEN HOUSE
5	9 AM	1:00	100	OPEN HOUSE

DOOR OPENING SCHEDULE					
Job	Opening No	Unit/Item	Door Opening Time		Remarks
			Capacity	Unit/Items	
1	21	1181	—	2-10	10/10/2008
2	22	999	—	2-10	10/10/2008
3	23	405	—	2-10	13/11/11
4	24	1309	—	1-10	17/10/2009
5	2501	1426	260	1-10	10/12/2008
6	2542	405	240	1-10	10/10/2008