




426

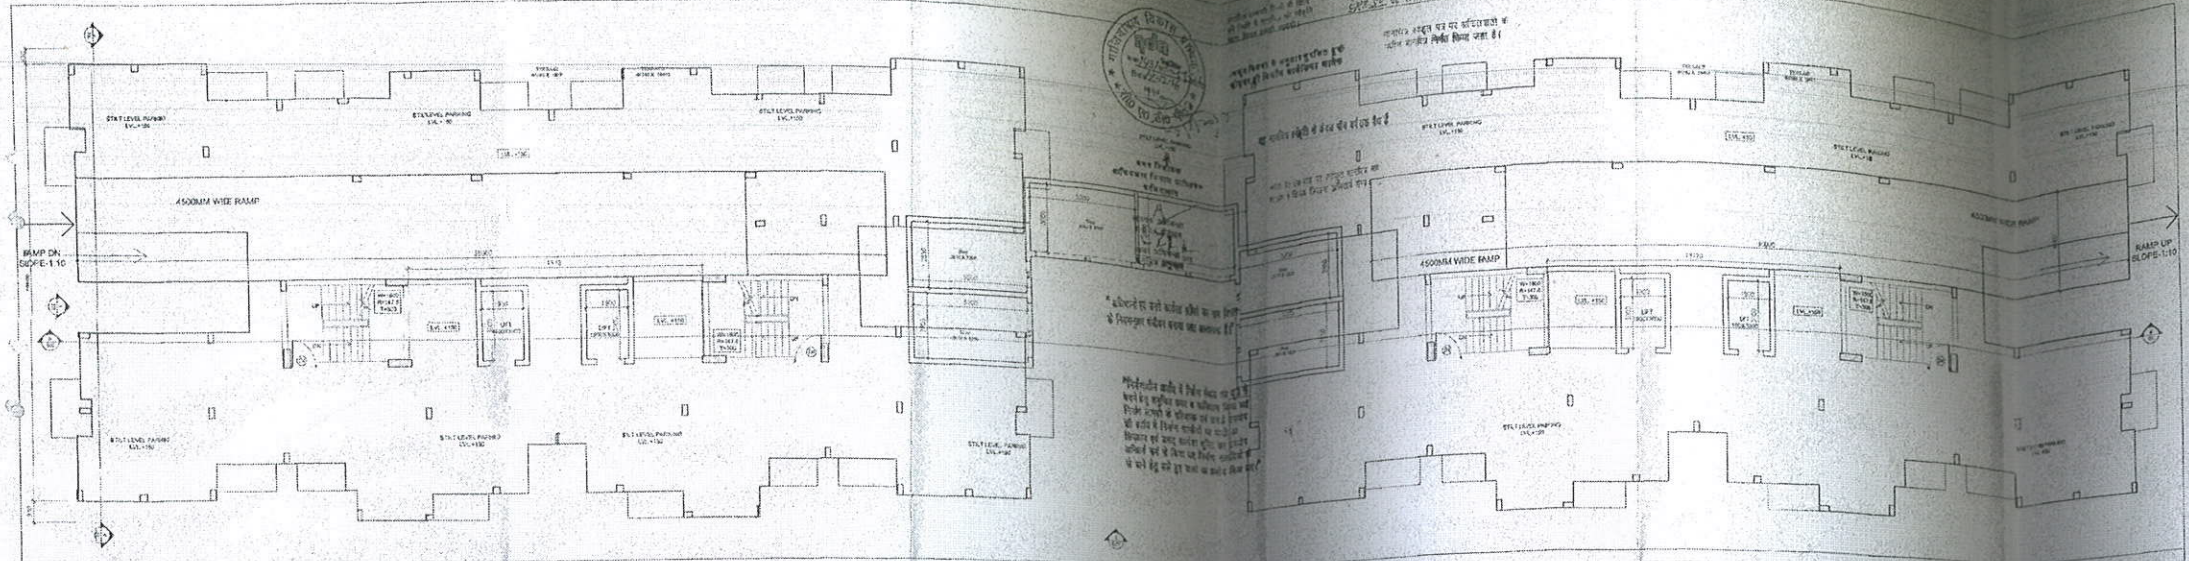

TYPICAL FLOOR PLAN

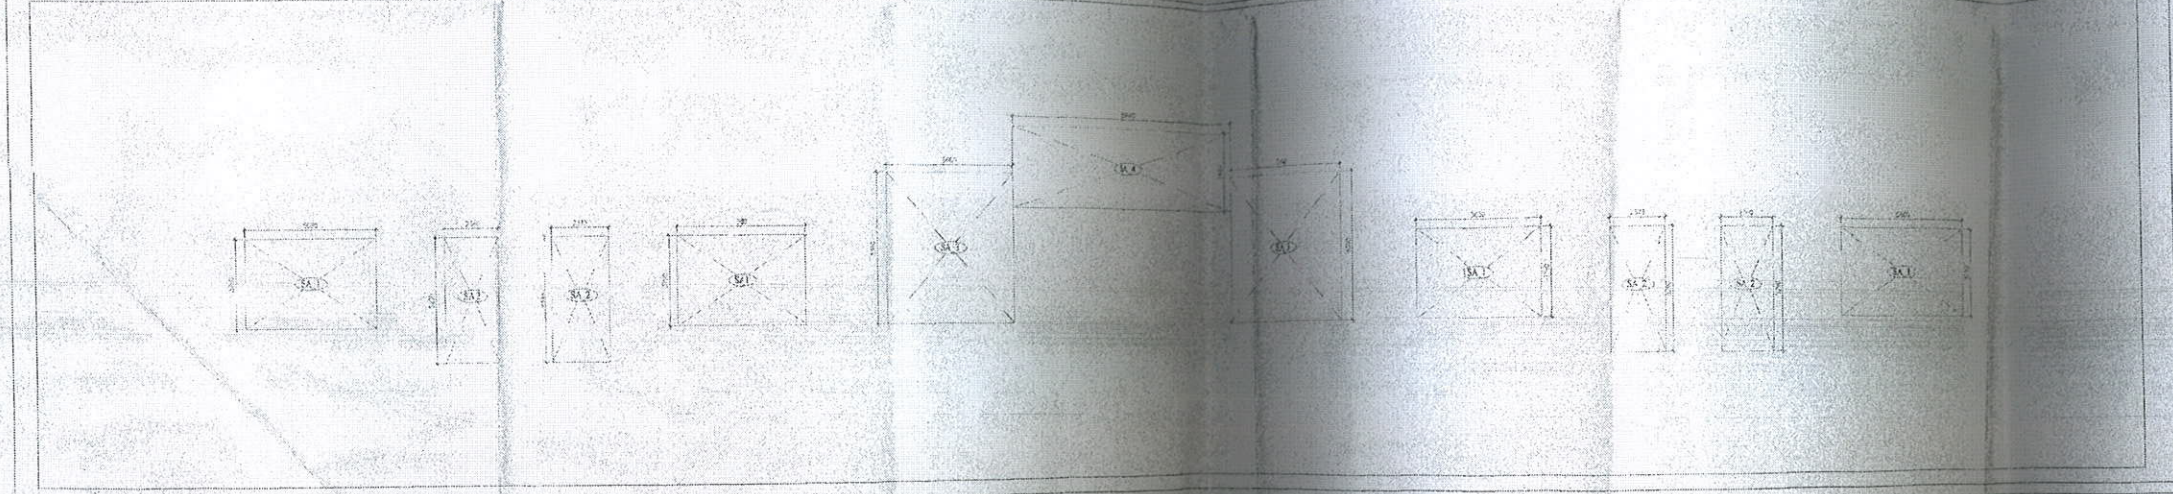

STILT FLOOR AREA DIAGRAM

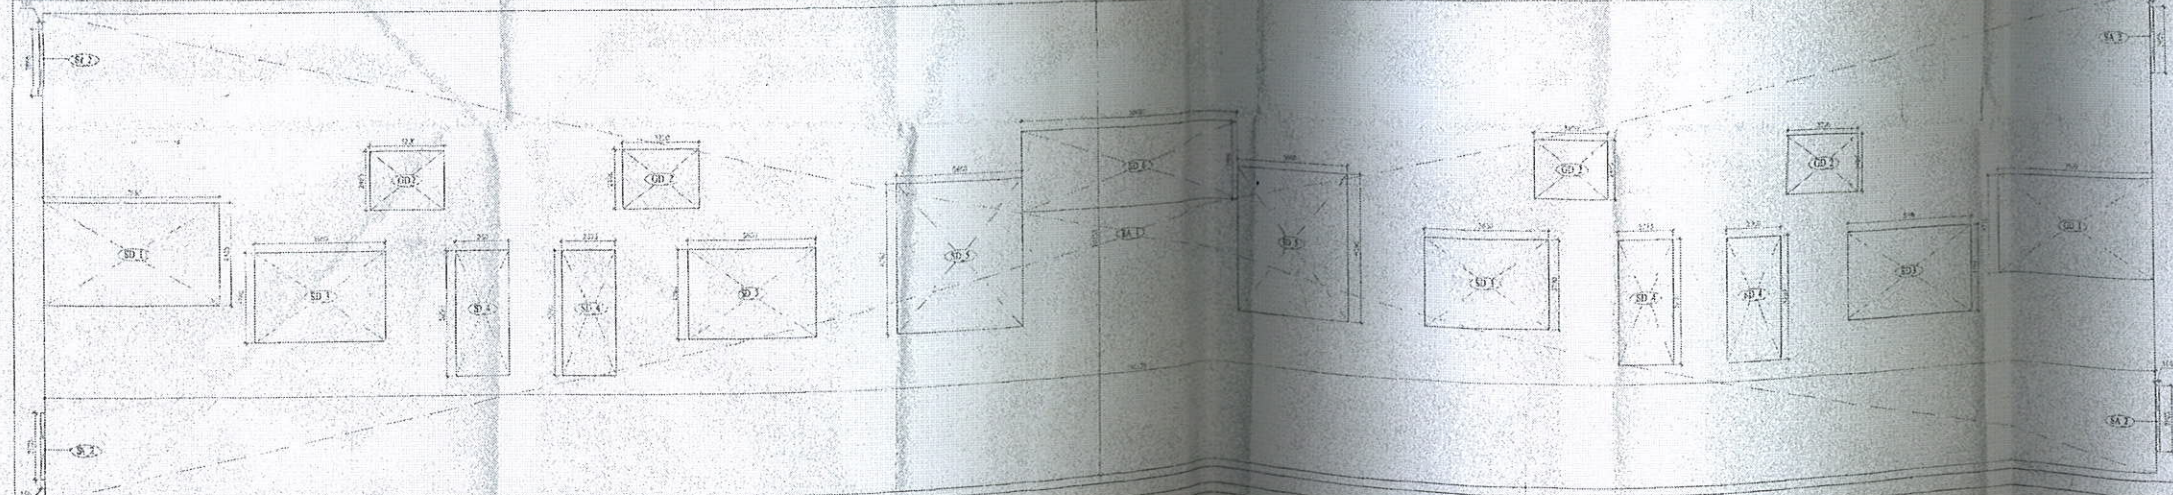

STILT NON FLOOR AREA DIAGRAM

Area statement for STILT FLOOR (F.A.R.)						
S.No.	Description	Type	Number	Dimension		Unit
				Length	Breadth	
1	S.A.1	Rectangle	4	5680	3790	Length X Breadth
2	S.A.2	Rectangle	4	2380	5290	Length X Breadth
3	S.A.3	Rectangle	1	3400	3400	Length X Breadth
4	S.A.4	Rectangle	1	3400	3400	Length X Breadth
Total Stilt Floor F.A.R. Area						124,360 SQM.

Area statement for STILT FLOOR (NON F.A.R.)						
S.No.	Description	Type	Number	Dimension		Unit
				Length	Breadth	
1	S.D.1	Rectangle	2	7,630	4,335	Length X Breadth
2	S.D.2	Rectangle	4	3,220	2,455	Length X Breadth
1	S.A.5	Rectangle	4	2,360	3,790	Length X Breadth
2	S.A.6	Rectangle	2	5,660	6,360	Length X Breadth
3	S.A.7	Rectangle	1	10,690	3,460	Length X Breadth
4	S.A.8	Rectangle	1	10,690	3,460	Length X Breadth
Total Stilt Floor Non F.A.R. Area (Addition of S.D. & S.A.)						163,866 SQM.

DOOR WINDOW SCHEDULE			
Sl. No.	Item	Quantity	Unit
01	DOOR	12	NO.
02	WINDOW	12	NO.
03	DOOR	12	NO.
04	WINDOW	12	NO.
DOOR WINDOW SCHEDULE			
Sl. No.	Item	Quantity	Unit
01	DOOR	12	NO.
02	WINDOW	12	NO.
03	DOOR	12	NO.
04	WINDOW	12	NO.
STILT FLOOR AREA STATEMENT

STILT NON FLOOR AREA STATEMENT

PROJECT TITLE
(SAGA CRESENT PARC, GHAZIABAD)
ADDITIONAL BLOCK AT INTEGRATED TOWNSHIP
AT VILLAGE SHAHPUR BANWETA
(PROPOSED GROUP HOUSING AT PLOT NO. - GH-2)

Client
Regd. Address
SAAMAG CONSTRUCTION LTD.
B-57, Sector 15, Noida, New Delhi 110076
Correspondence Address
SAAMAG CONSTRUCTION LTD.
72 B, Sec. 57, Noida (UP)

ARCHITECT
RAJIV KHANNA & ASSOCIATES (P.) LTD.
727, Sec-15 (II), Gurgaon
TELE / FAX : 0124-4035727
e-mail: rkb@rajivkhanna.com

CONSULTANTS
CIVITECH CONSULTANTS PVT LTD
A-45, SECTOR-4, NOIDA - 201301
PHONE NO: 0120-2544084
E-mail: projects@civitech.in

MAXMEP CONSULTANTS
A-44, LGF, Dayanand Colony, Lajpat Nagar,
New Delhi - 110024
Ph: 91-11-46783334, 2648334
M: 91-9818250175
e-mail: pawan@maxmep.com

PARADISE CONSULTANTS
G-76, Shalimar Bagh
New Delhi - 110025
TEL: 24328427
Email: paradiseconsultants@gmail.com

GENERAL NOTES
1. ALL DIMENSIONS ARE IN MM

ARCHITECT SIGNATURE
RAJIV KHANNA & ASSOCIATES (P.) LTD.
727 Sec-15 (II), Gurgaon
TELE / FAX: 0124-4035727
e-mail: rkb@rajivkhanna.com

OWNER SIGNATURE
Regd. Address
SAAMAG CONSTRUCTION LTD.
B-57, Sector 15, Noida, New Delhi 110076
Correspondence Address
SAAMAG CONSTRUCTION LTD.
72 B, Sec. 57, Noida (UP)

DRAWING TITLE
TOWER D
STILT FLOOR PLAN AREA
DIAGRAM & STATEMENT

SCALE: 1:100
DRAWING NO: 4/9

Authorised Signatory