
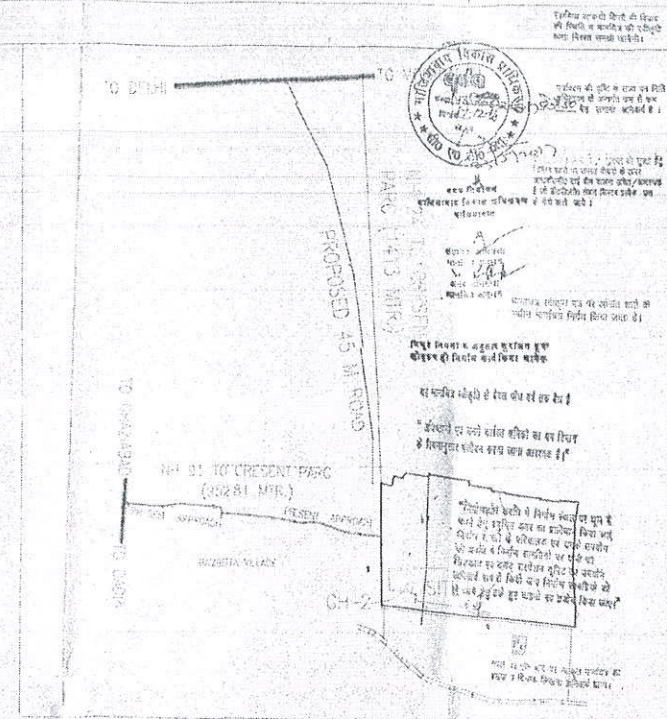


GREEN AREA CALCULATION

GREEN 1	69.15	SQ.M
GREEN 2	273.41	SQ.M
GREEN 3	157.45	SQ.M
GREEN 4	157.45	SQ.M
GREEN 5	327.03	SQ.M
GREEN 6	188.02	SQ.M
GREEN 7	168.07	SQ.M
GREEN 8	168.07	SQ.M
GREEN 9	168.07	SQ.M
GREEN 10	204.94	SQ.M
GREEN 11	159.74	SQ.M
GREEN 12	3025.49	SQ.M
GREEN 13	92.56	SQ.M
TOTAL AREA	4856.63	SQ.M

15.65% OF TOTAL SITE
 (SITE AREA - 31071 SQ.M)
 GREEN AREA REQUIRED
 10% OF TOTAL SITE

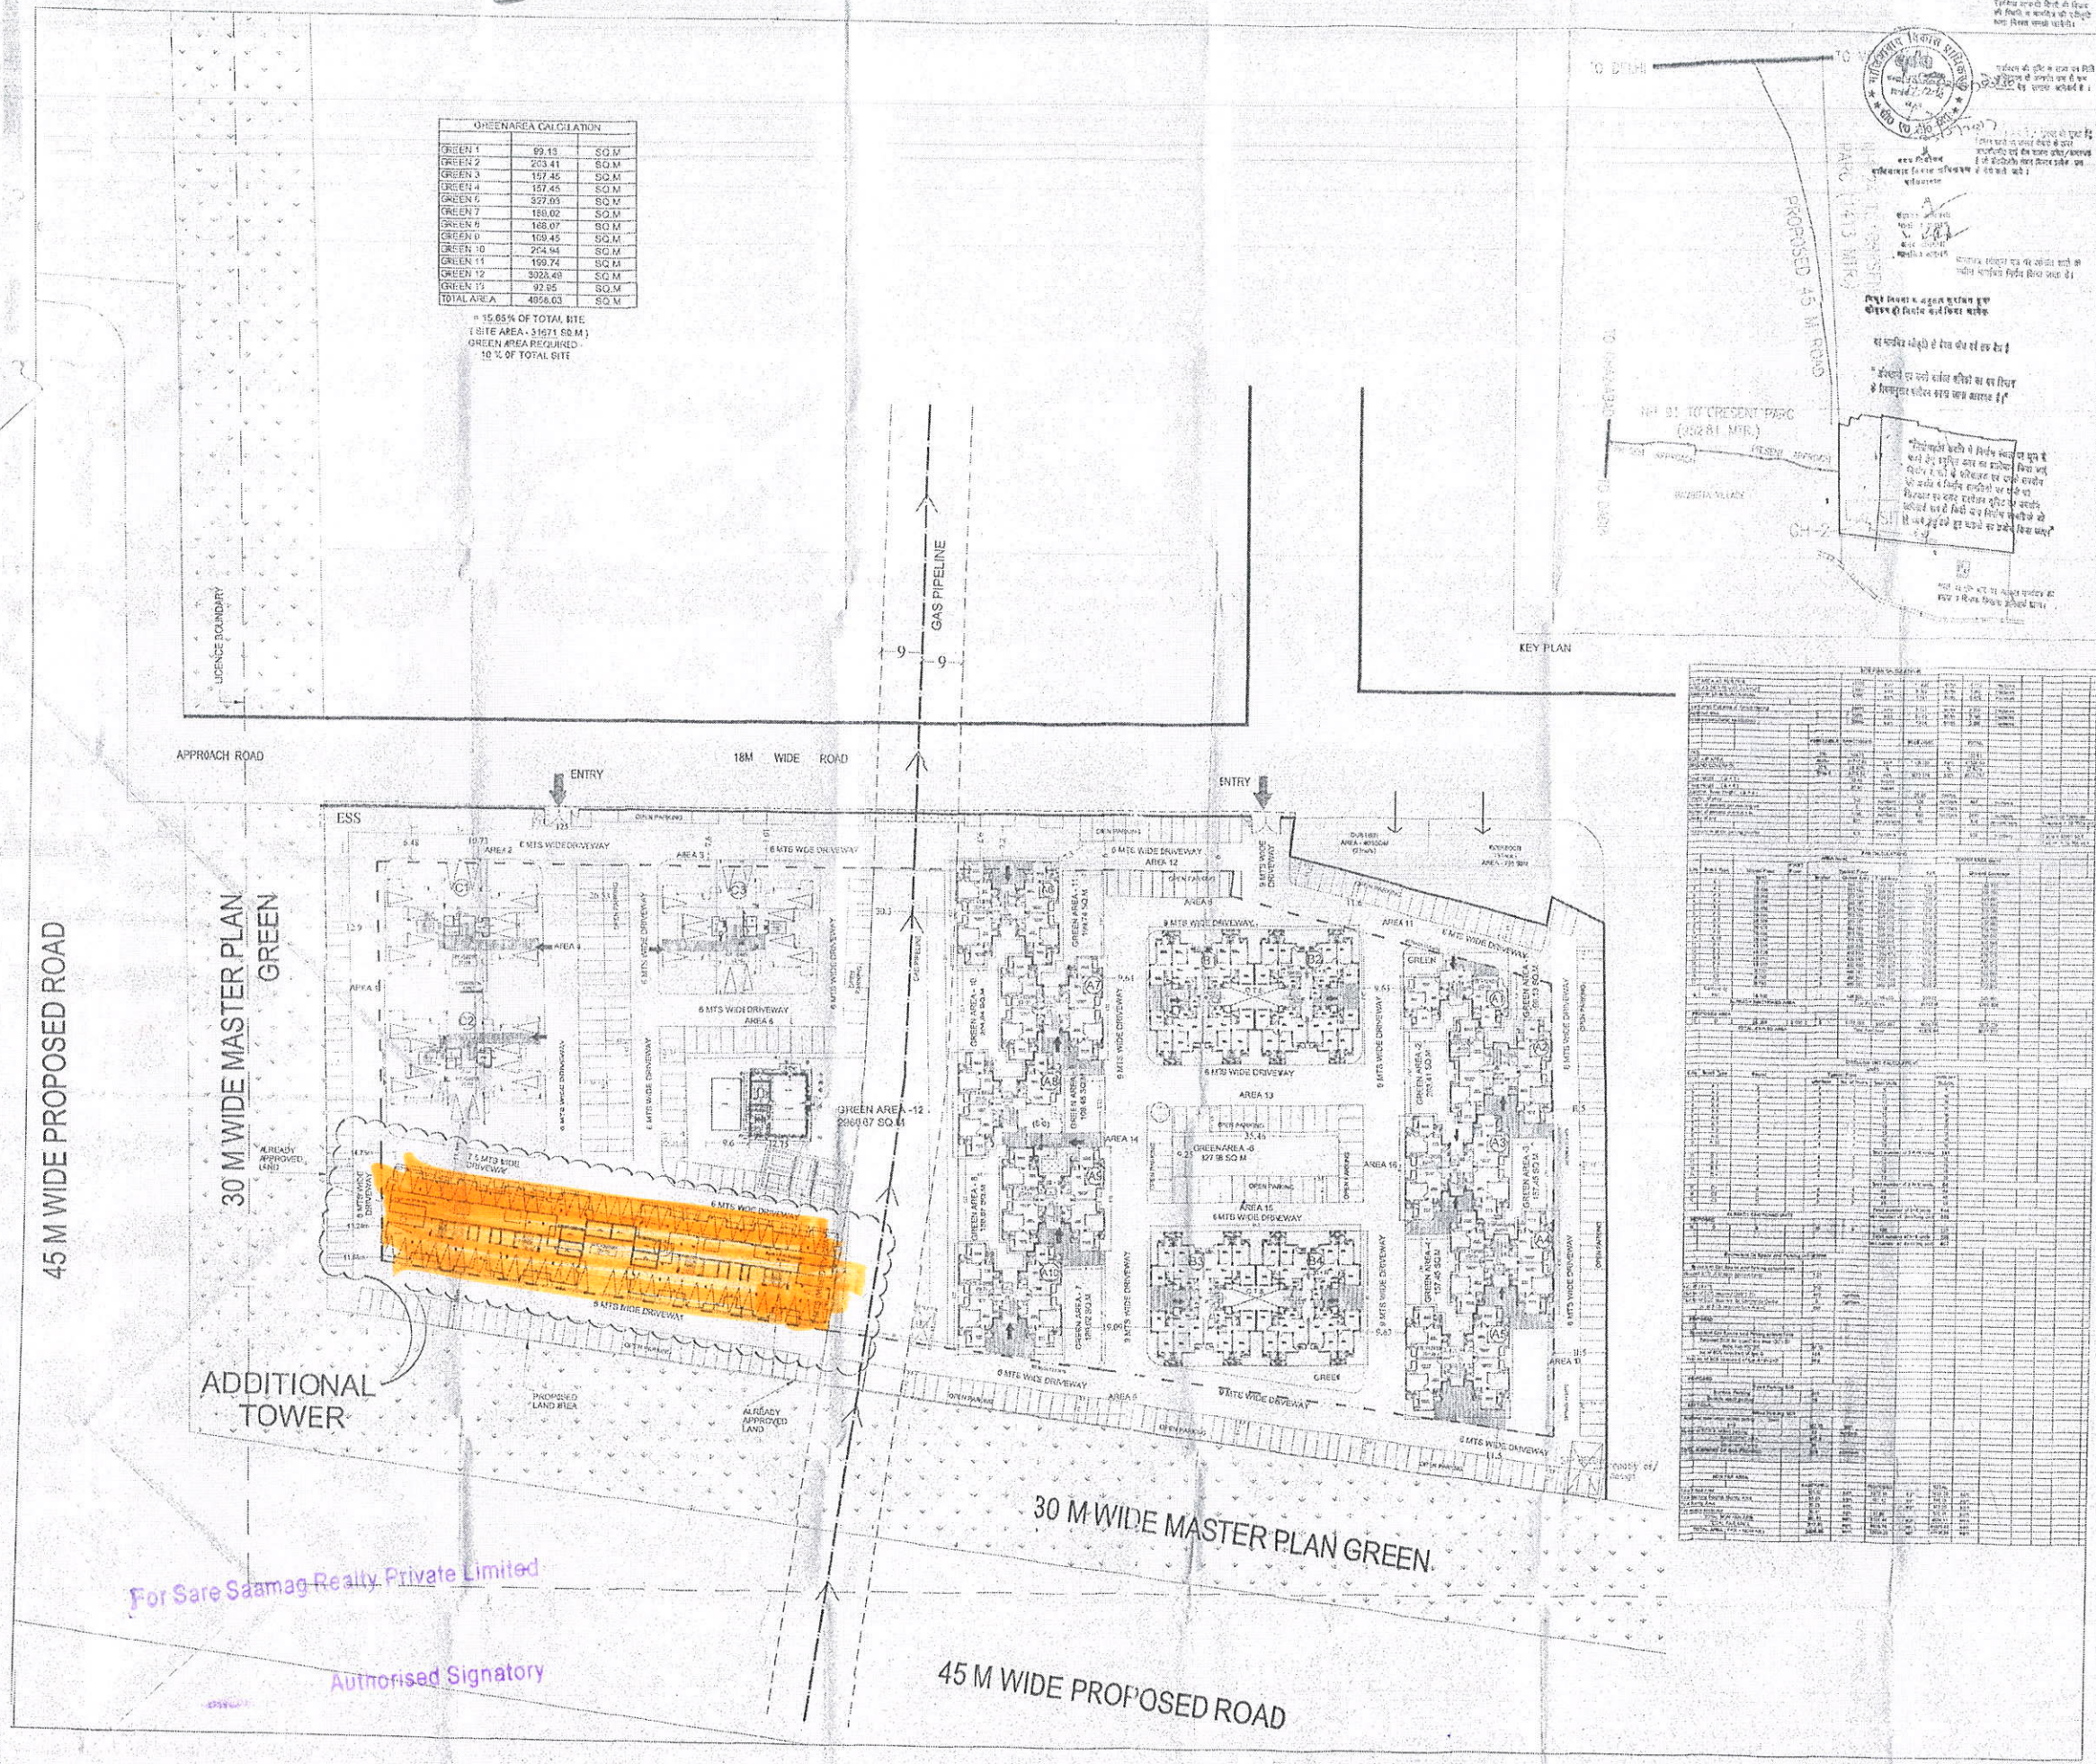

DETAILS OF GREEN AREAS

Sl. No.	Area Name	Area (Sq. M)	Area (Sq. Ft)	Area (Acres)	Remarks
1	GREEN AREA-1	69.15	743.5	0.015	
2	GREEN AREA-2	273.41	2944.5	0.067	
3	GREEN AREA-3	157.45	1701.5	0.039	
4	GREEN AREA-4	157.45	1701.5	0.039	
5	GREEN AREA-5	327.03	3534.5	0.081	
6	GREEN AREA-6	188.02	2044.5	0.047	
7	GREEN AREA-7	168.07	1814.5	0.041	
8	GREEN AREA-8	168.07	1814.5	0.041	
9	GREEN AREA-9	168.07	1814.5	0.041	
10	GREEN AREA-10	204.94	2214.5	0.051	
11	GREEN AREA-11	159.74	1724.5	0.039	
12	GREEN AREA-12	3025.49	32744.5	0.75	
13	GREEN AREA-13	92.56	1000.5	0.023	
14	GREEN AREA-14	10.00	107.6	0.002	
15	GREEN AREA-15	10.00	107.6	0.002	
16	GREEN AREA-16	10.00	107.6	0.002	
50	GREEN AREA-50	10.00	107.6	0.002	

PROJECT TITLE
 (SAGA CRESENT PARC, GHAZIABAD)
 ADDITIONAL BLOCK AT INTEGRATED TOWNSHIP
 AT VILLAGE: SHAMPUK DAMHETA
 (PROPOSED GROUP HOUSING AT PLOT NO. G-H-2)

Client
 Regd. Address
 SAAMAG CONSTRUCTION LTD.
 B-67, Santa Vinay, New Delhi 110076
 Correspondence Address
 SAAMAG CONSTRUCTION LTD.
 72 B, Sec. 57, Noida (UP)

ARCHITECT
 RAJIV KHANNA & ASSOCIATES (P.) LTD.
 727 Sec-15 (II), Gurgaon
 TEL : FAX : 0124-4035727
 e-mail: scbbsenakhan@gmail.com

CONSULTANTS
 Structures
 CIVTECH CONSULTANTS PVT LTD
 A-45, SECTOR-4, NOIDA - 201301
 PHONE NO: 0120-2544054
 E-mail - projects@civtech.in
 Electrical/Mechanical
 MAXMEP CONSULTANTS
 A-44, LGF, Dayanand Colony, Lajpat Nagar,
 New Delhi-110024
 Ph: 91-11-45783334, 2648234
 M: 91-9818260175
 email: pawan@maxmep.com
 Planning & LAND
 PARADISE CONSULTANTS
 C-78C, Shohan Bagh
 Near Kirti Nagar
 New Delhi - 110023
 TEL: 24526427
 Email: paradiseconsultants@gmail.com

GENERAL NOTES
 1. ALL DIMENSIONS ARE IN MM

ARCHITECT SIGNATURE
 RAJIV KHANNA & ASSOCIATES (P.) LTD.
 727 Sec-15 (II), Gurgaon
 TEL : FAX : 0124-4035727
 e-mail: scbbsenakhan@gmail.com

OWNER SIGNATURE
 Regd. Address
 SAAMAG CONSTRUCTION LTD.
 B-67, Santa Vinay
 New Delhi 110076
 Correspondence Address
 SAAMAG CONSTRUCTION LTD.
 72 B, Sec. 57, Noida (UP)

DRAWING TITLE
 SITE PLAN

SCALE
 1:450

DRAWING NO
 1/9